

Armory Modifications Fort Custer Training Center Augusta, Michigan

STATE OF MICHIGAN
DEPARTMENT OF MANAGEMENT AND BUDGET
FACILITIES ADMINISTRATION
GEORGE THAKIM, P.E., DIRECTOR



ARMORY MODIFICATIONS
DEPARTMENT OF MILITARY AND VETERANS AFFAIRS
AUGUSTA ARMORY AUGUSTA, MICHIGAN

DESIGNED *BOC*
DRAWN *BOC*
CHECKED *BOC*
APPROVED *BOC*


DATE
2/22/10
3/28/10

ISSUED FOR
PRELIMINARY
CONSTRUCTION
FINAL RECORD

IDENTIFICATION NO.
PROJECT **AU1000019**
INDEX CODE 13998

SHEET
1 OF 3

AREA OF WORK

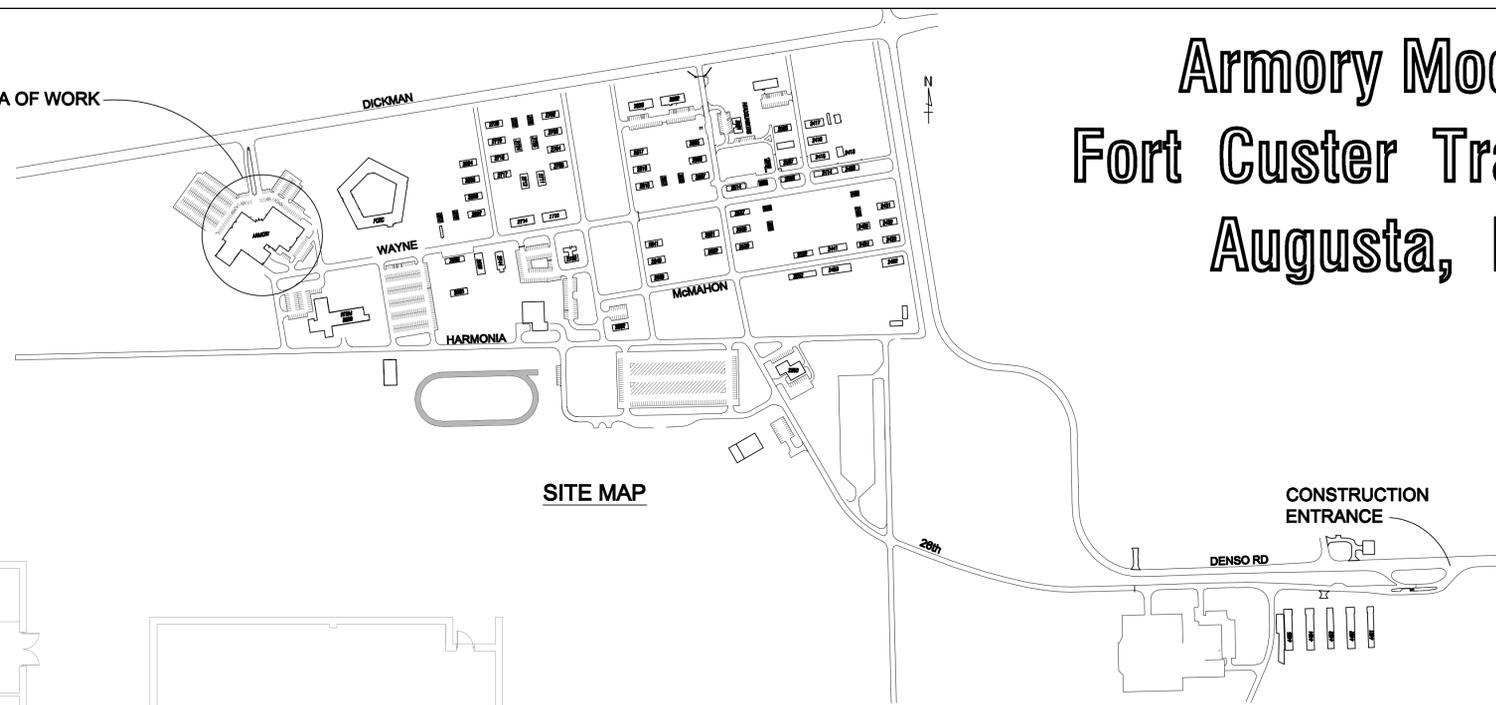

SITE MAP



FLOOR PLAN
SCALE: 1/16" = 1'-0"

GENERAL NOTES:
 THE GENERAL CONTRACTOR AND HIS SUBCONTRACTORS AND/OR SUPPLIERS ARE RESPONSIBLE FOR VISITING THE SITE PRIOR TO BIDDING TO VERIFY ALL EXISTING CONDITIONS AND DIMENSIONS.
 THE GENERAL CONTRACTOR IS RESPONSIBLE FOR FURNISHING HIS SUBCONTRACTORS AND SUPPLIERS ALL THE NECESSARY CONTRACT DOCUMENTS TO ENSURE THEY INCLUDE ALL ITEMS IN THEIR BID THAT ARE WITHIN THEIR DISCIPLINE.
 THE GENERAL CONTRACTOR IS RESPONSIBLE FOR ALL WORK REQUIRED AND PERFORMED TO CARRY OUT THE INTENT OF THIS PROJECT; INCLUDING THAT WORK REQUIRED AND PERFORMED BY THE SUBCONTRACTORS.
 THE GENERAL CONTRACTOR SHALL HAVE A KNOWLEDGEABLE REPRESENTATIVE FROM THEIR COMPANY ON SITE AT ALL TIMES DURING HIS COMPANY'S WORK, OR THE WORK OF ONE OF THE SUBCONTRACTORS. THIS REPRESENTATIVE SHALL HAVE ON SITE, HIS OWN COPY OF THE CONTRACT SPECIFICATIONS, DRAWINGS AND DMVA APPROVED SHOP DRAWINGS.
 DISCREPANCIES FOUND BETWEEN THE SPECIFICATIONS AND THE DRAWINGS SHALL BE SUBMITTED TO DMVA IN THE FORM OF AN RFI FOR CLARIFICATION PRIOR TO ANY WORK INVOLVING THIS DISCREPANCY.