




NORTH ELEVATION
SCALE: 1/16" = 1'-0"

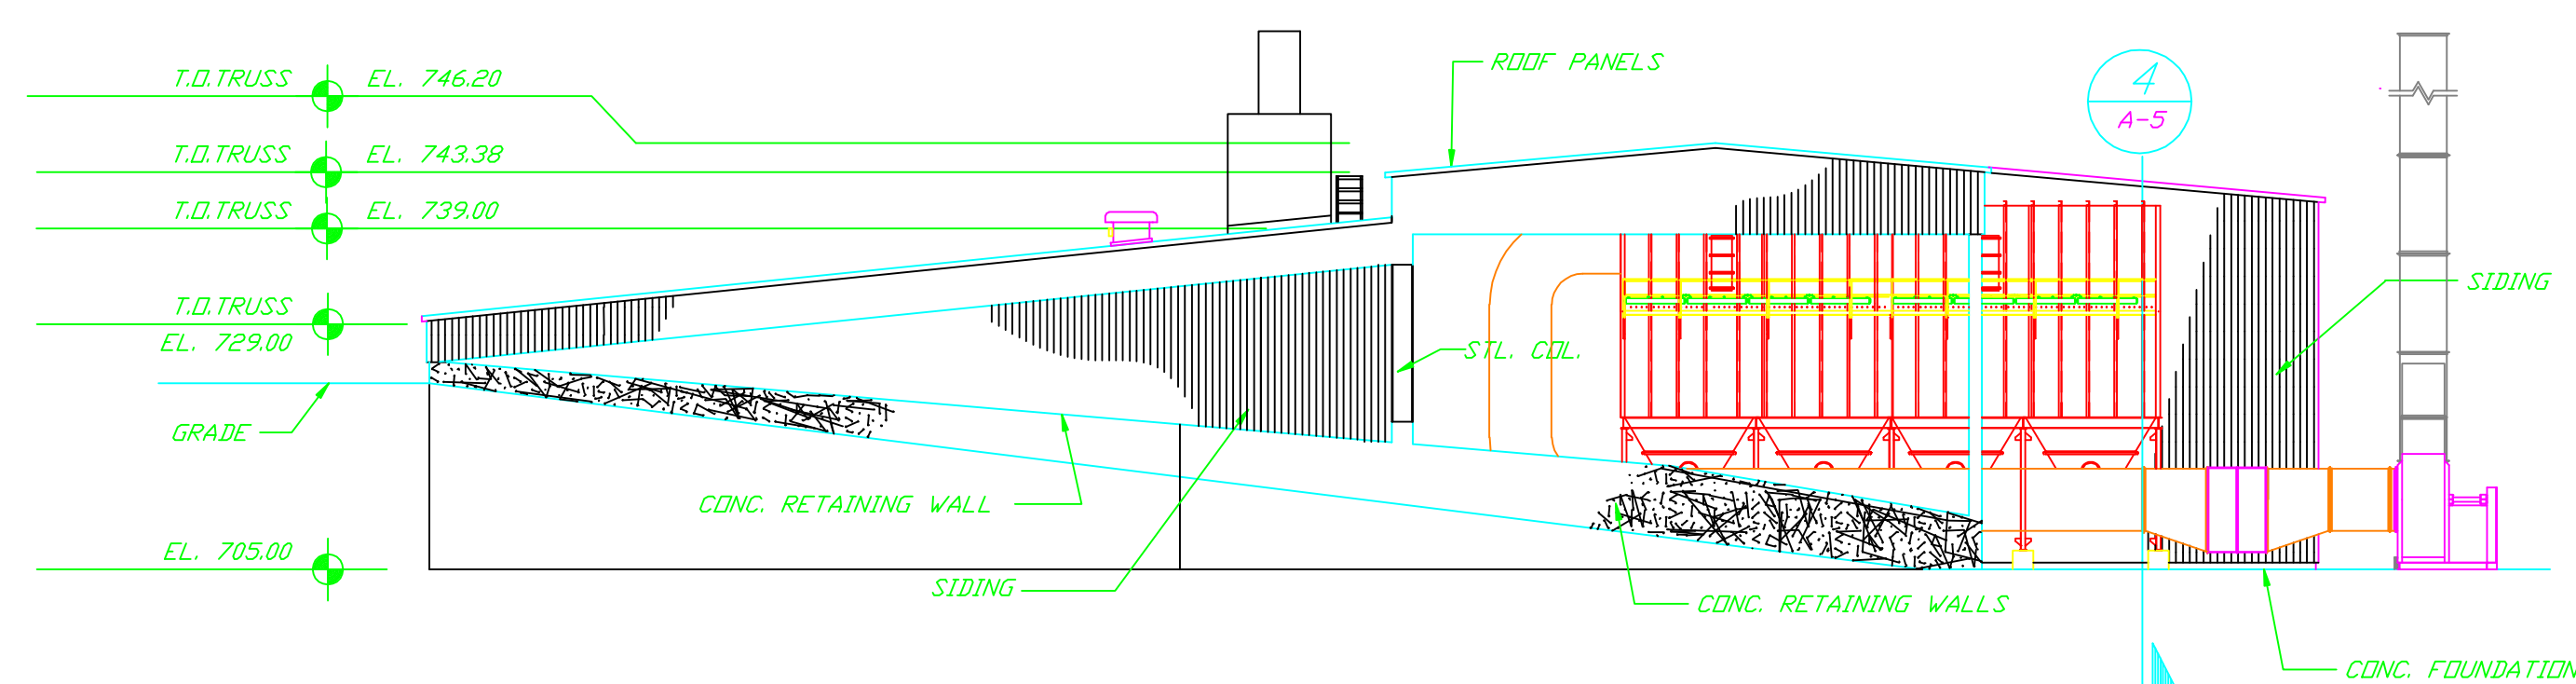

WEST ELEVATION
SCALE: 1/16" = 1'-0"

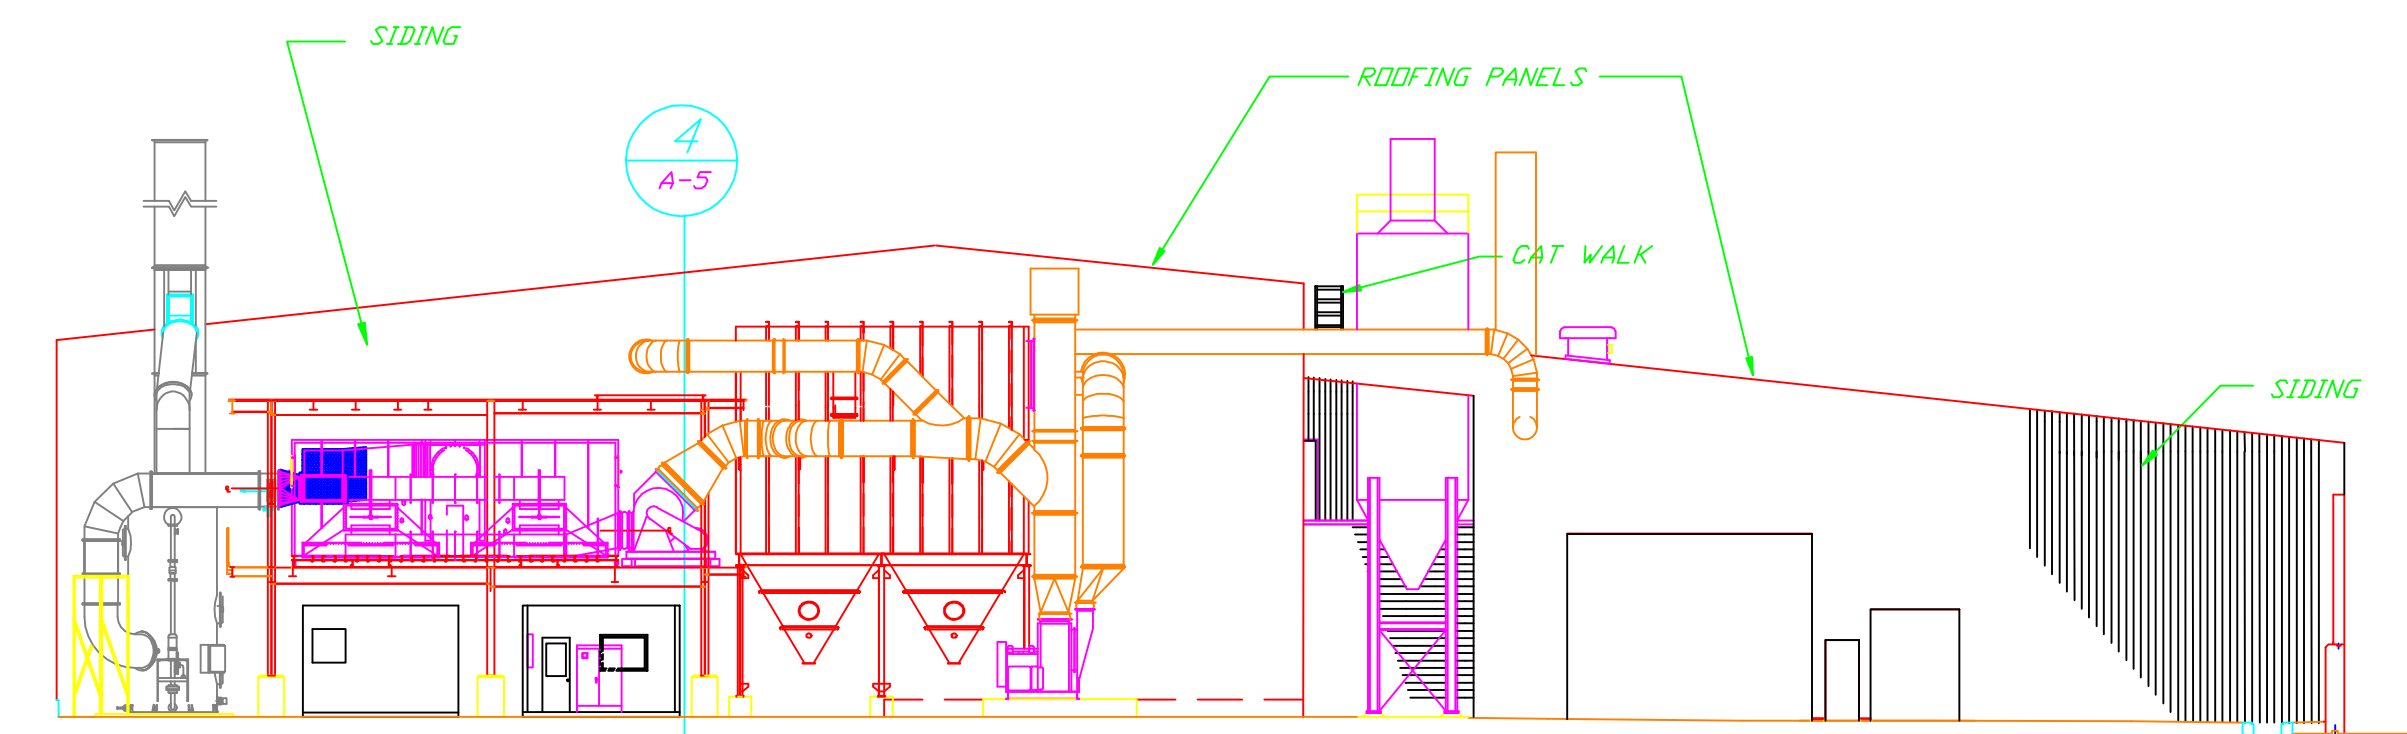

EAST ELEVATION
SCALE: 1/16" = 1'-0"

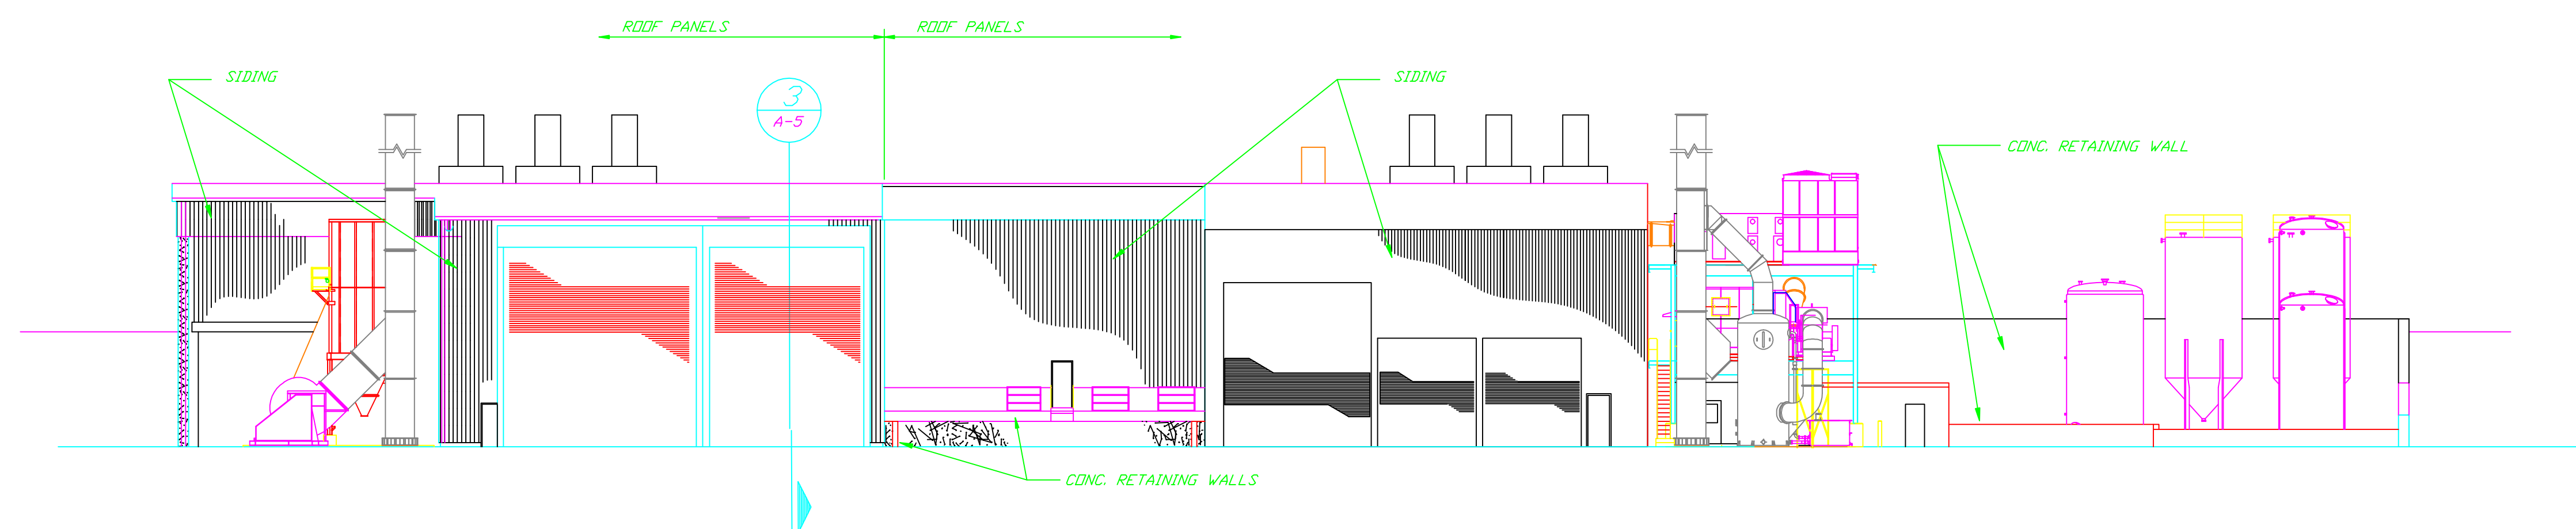

SOUTH ELEVATION
SCALE: 1/16" = 1'-0"

NOTES:

- 1) Bollards, handrails, piping, etc have been omitted for clarity.

REVISIONS	DATE	BY	APP
A	4/23/04	Drawing Update	
B	10/24/16	License Update	
C			
D			
E			

FILENAME:	PROJ. FILE	DATE:	SHEET	OF
	Lic	2/28/95		

MICHIGAN DISPOSAL WASTE TREATMENT PLANT	ARCHITECTURAL ELEVATIONS
---	--------------------------