



ROOM LEGEND	AREA (SF)
101 - VESTIBULE	56
102 - CLOSET	75
103 - CORRIDOR	137
104 - ELEC. CLOSET	57
105 - BOAT WORK SHOP	636
106 - STORAGE	50
107 - STORAGE	33
108 - CORRIDOR	577
109 - BOAT STORAGE	2802
110 - WOMEN'S LOCKER RM.	905
111 - WOMEN'S SHOWER	115
112 - WOMEN'S LAVATORY	92
113 - WOMEN'S TOILET	19
114 - FIRST AID	195
115 - OUTSIDE STORAGE	353
116 - OUTSIDE STORAGE	95
117 - PUMP ROOM	17
118 - VESTIBULE	135
119 - CLOSET	18
120 - VESTIBULE	35
121 - VESTIBULE	38
122 - MEN'S LAVATORY	161
123 - MEN'S TOILET	210
124 - MEN'S LOCKER RM	861
125 - DRYING AREA	280
126 - MEN'S SHOWER	191
127 - EXERCISE ROOM	1103
128 - CONCESSION STAND	84
129 - CORRIDOR	65
130 - FIRST AID / LIFE GUARD	67
131 - POOL EQUIPMENT	47
132 - POOL STORAGE	78
133 - UNKNOWN	114
134 - BOILER ROOM	311
135 - UNKNOWN	93
136 - OFFICE	155
137 - CONFERENCE ROOM	437
138 - WORK OUT ROOM	106
139 - DELIVERY	172
140 - CORRIDOR	368
141 - PANTRY	114
142 - ELEC CLOSET	21
143 - MEAT STORAGE	48
144 - DAIRY STORAGE	58
145 - VEGETABLE STORAGE	42
146 - KITCHEN	305
147 - UNKNOWN	213
148 - COOLER	51
149 - COOLER	105
150 - STORAGE	53
151 - POWDER ROOM	123
TOTAL GROSS SQUARE FOOTAGE	15584

FIRST FLOOR PLAN
SCALE: 1/8" = 1'-0"


Sheet Description:
EXISTING
FIRST FLOOR PLAN

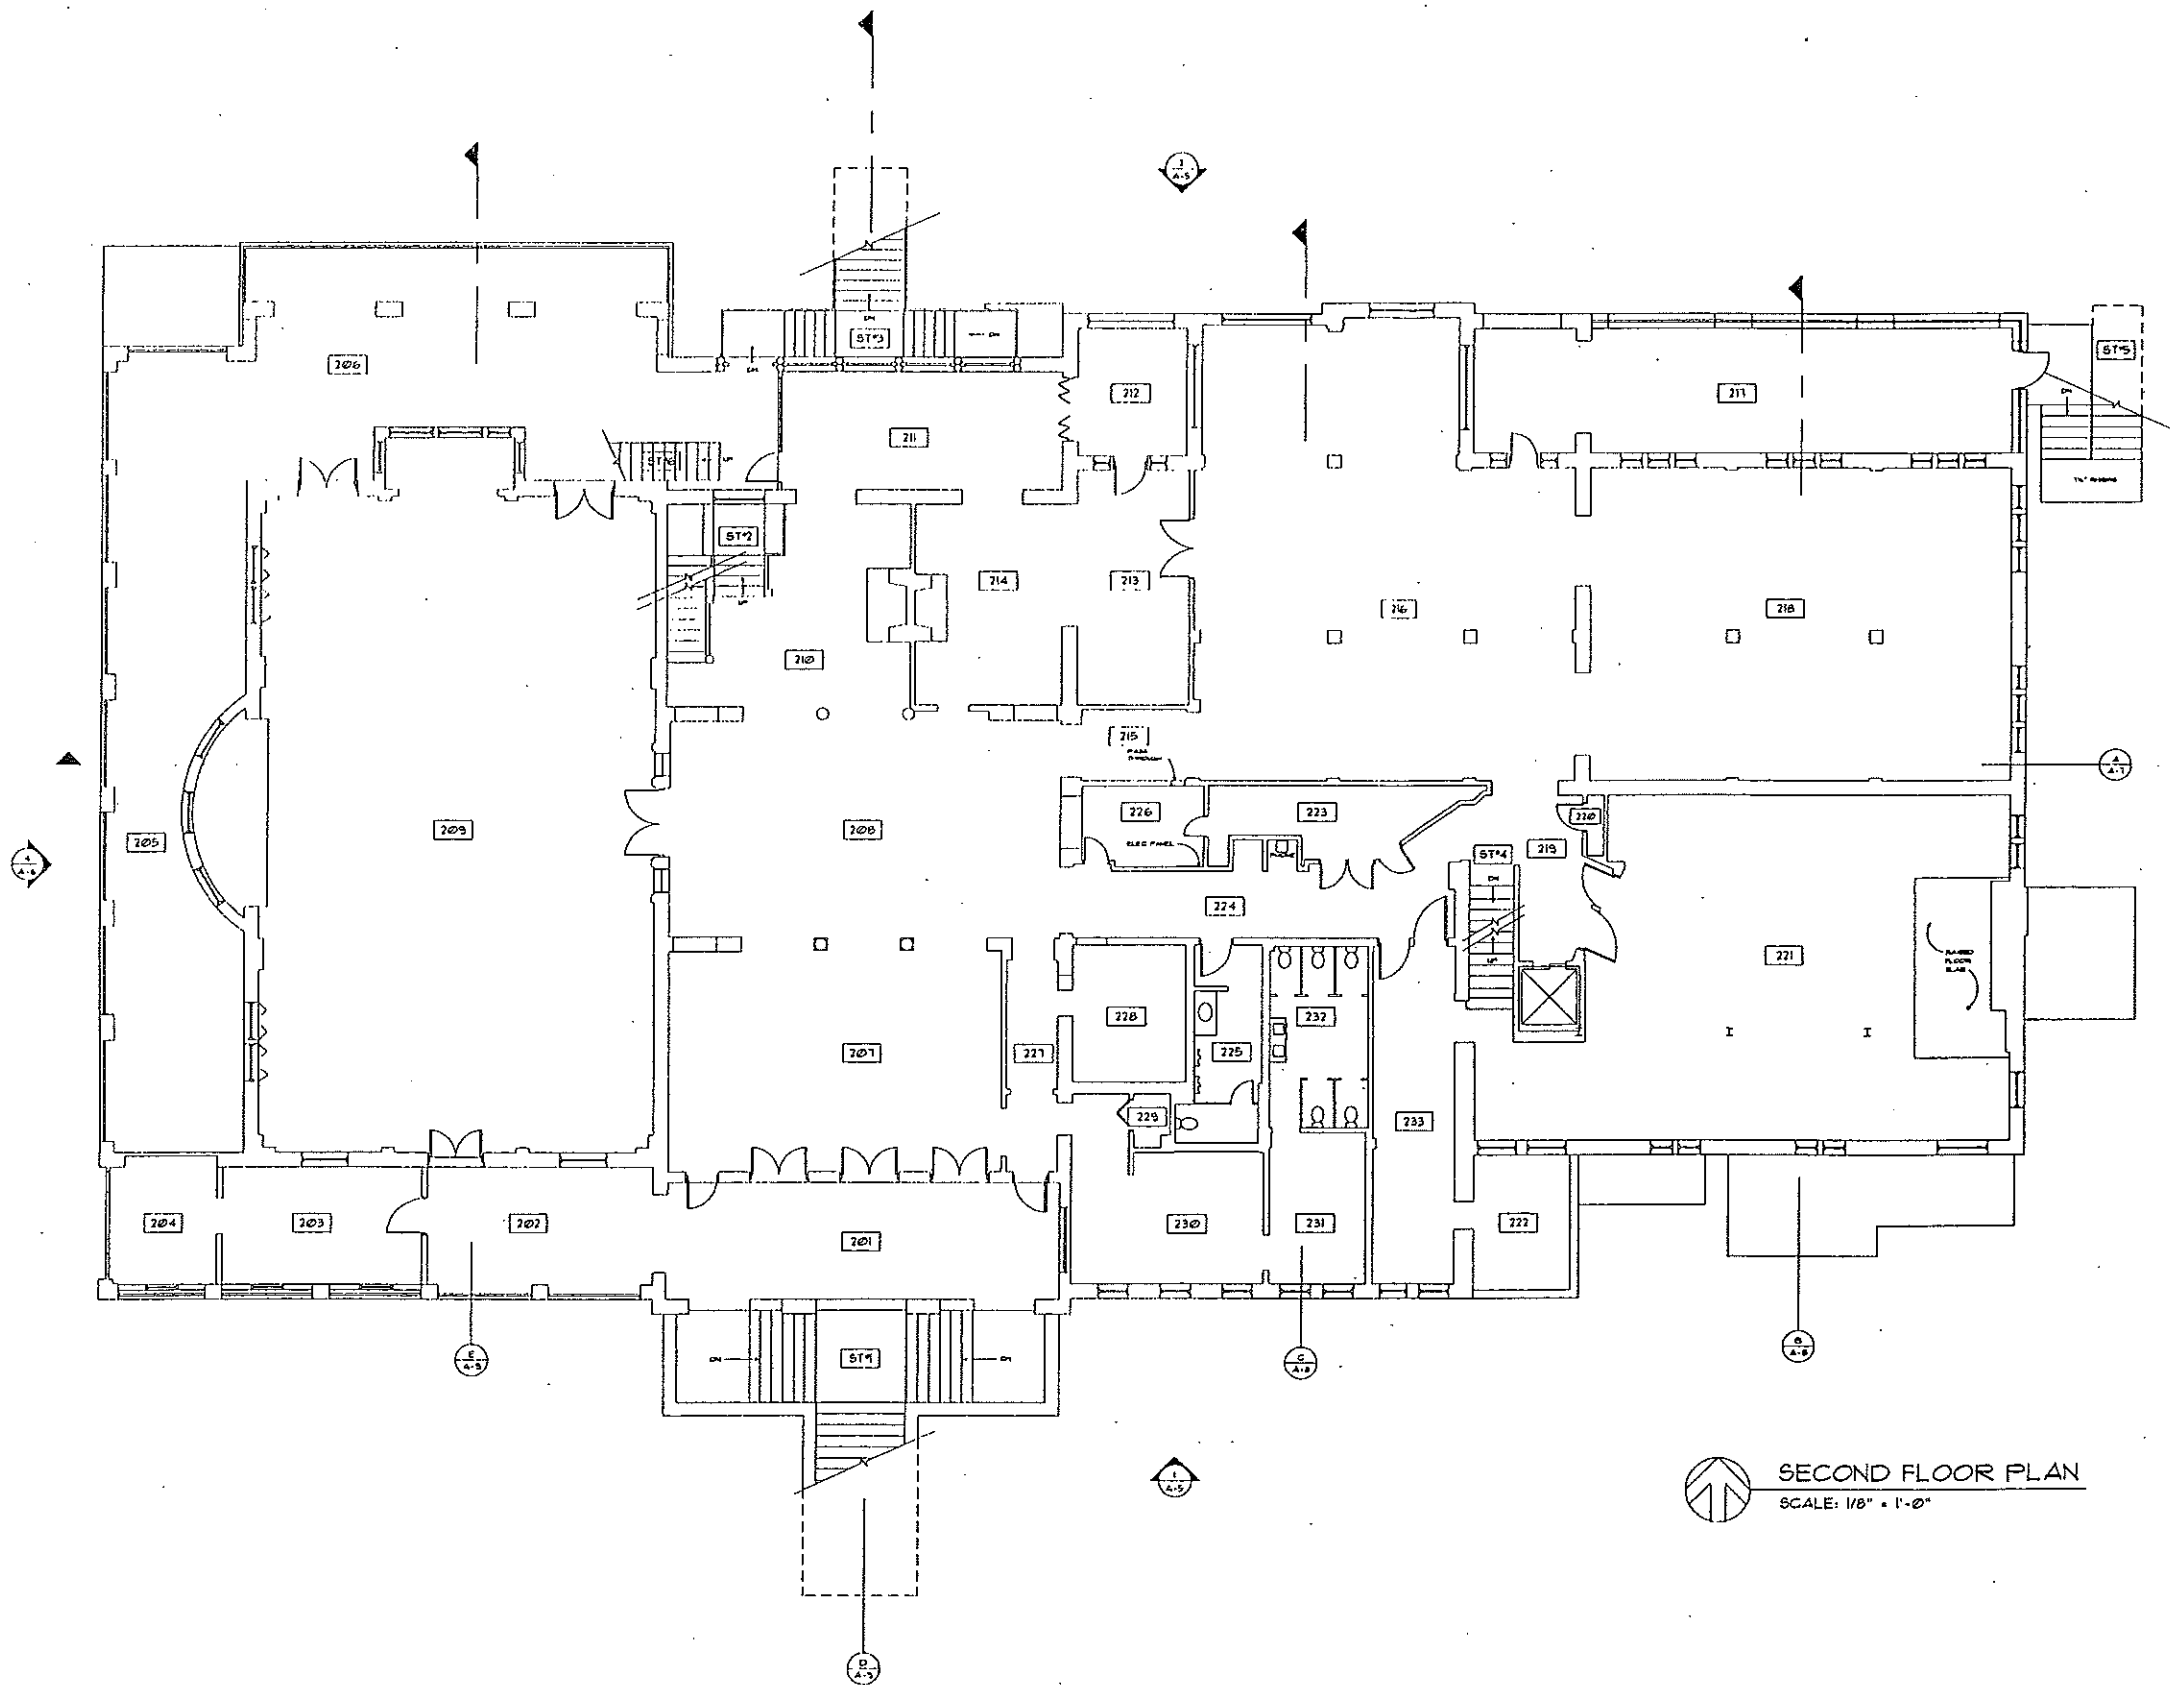


ROOM LEGEND	AREA (SF)
201 - TERRACE	320
202 - TERRACE	233
203 - UNKNOWN	156
204 - UNKNOWN	113
205 - TERRACE	818
206 - TERRACE	769
207 - FOYER	415
208 - ATRIUM	154
209 - BALL ROOM	2791
210 - LOUNGE	3028
211 - LOUNGE	2195
212 - OFFICE	118
213 - BAR	224
214 - LOUNGE	254
215 - CORRIDOR	679
216 - DRINKS ROOM	1330
217 - TERRACE	543
218 - FORMAL DINING	1126
219 - CORRIDOR	134
220 - CLOSET	9
221 - KITCHEN	1260
222 - PANTRY	109
223 - MECHANICAL ROOM	176
224 - CORRIDOR	266
225 - MEN'S ROOM	114
226 - GIFT SHOP	83
227 - CORRIDOR	102
228 - COAT ROOM	128
229 - CLOSET	165
230 - WOMEN'S LOUNGE	233
231 - WOMEN'S POWDER ROOM	120
232 - WOMEN'S TOILET ROOM	141
233 - KITCHEN SUPPORT	245
TOTAL GROSS SQUARE FOOTAGE	17,910
(NOT INCLUDING TERRACE)	
TOTAL TERRACE SQUARE FOOTAGE	1,158


SECOND FLOOR PLAN
 SCALE: 1/8" = 1'-0"

Sheet Description
 EXISTING
 SECOND FLOOR PLAN

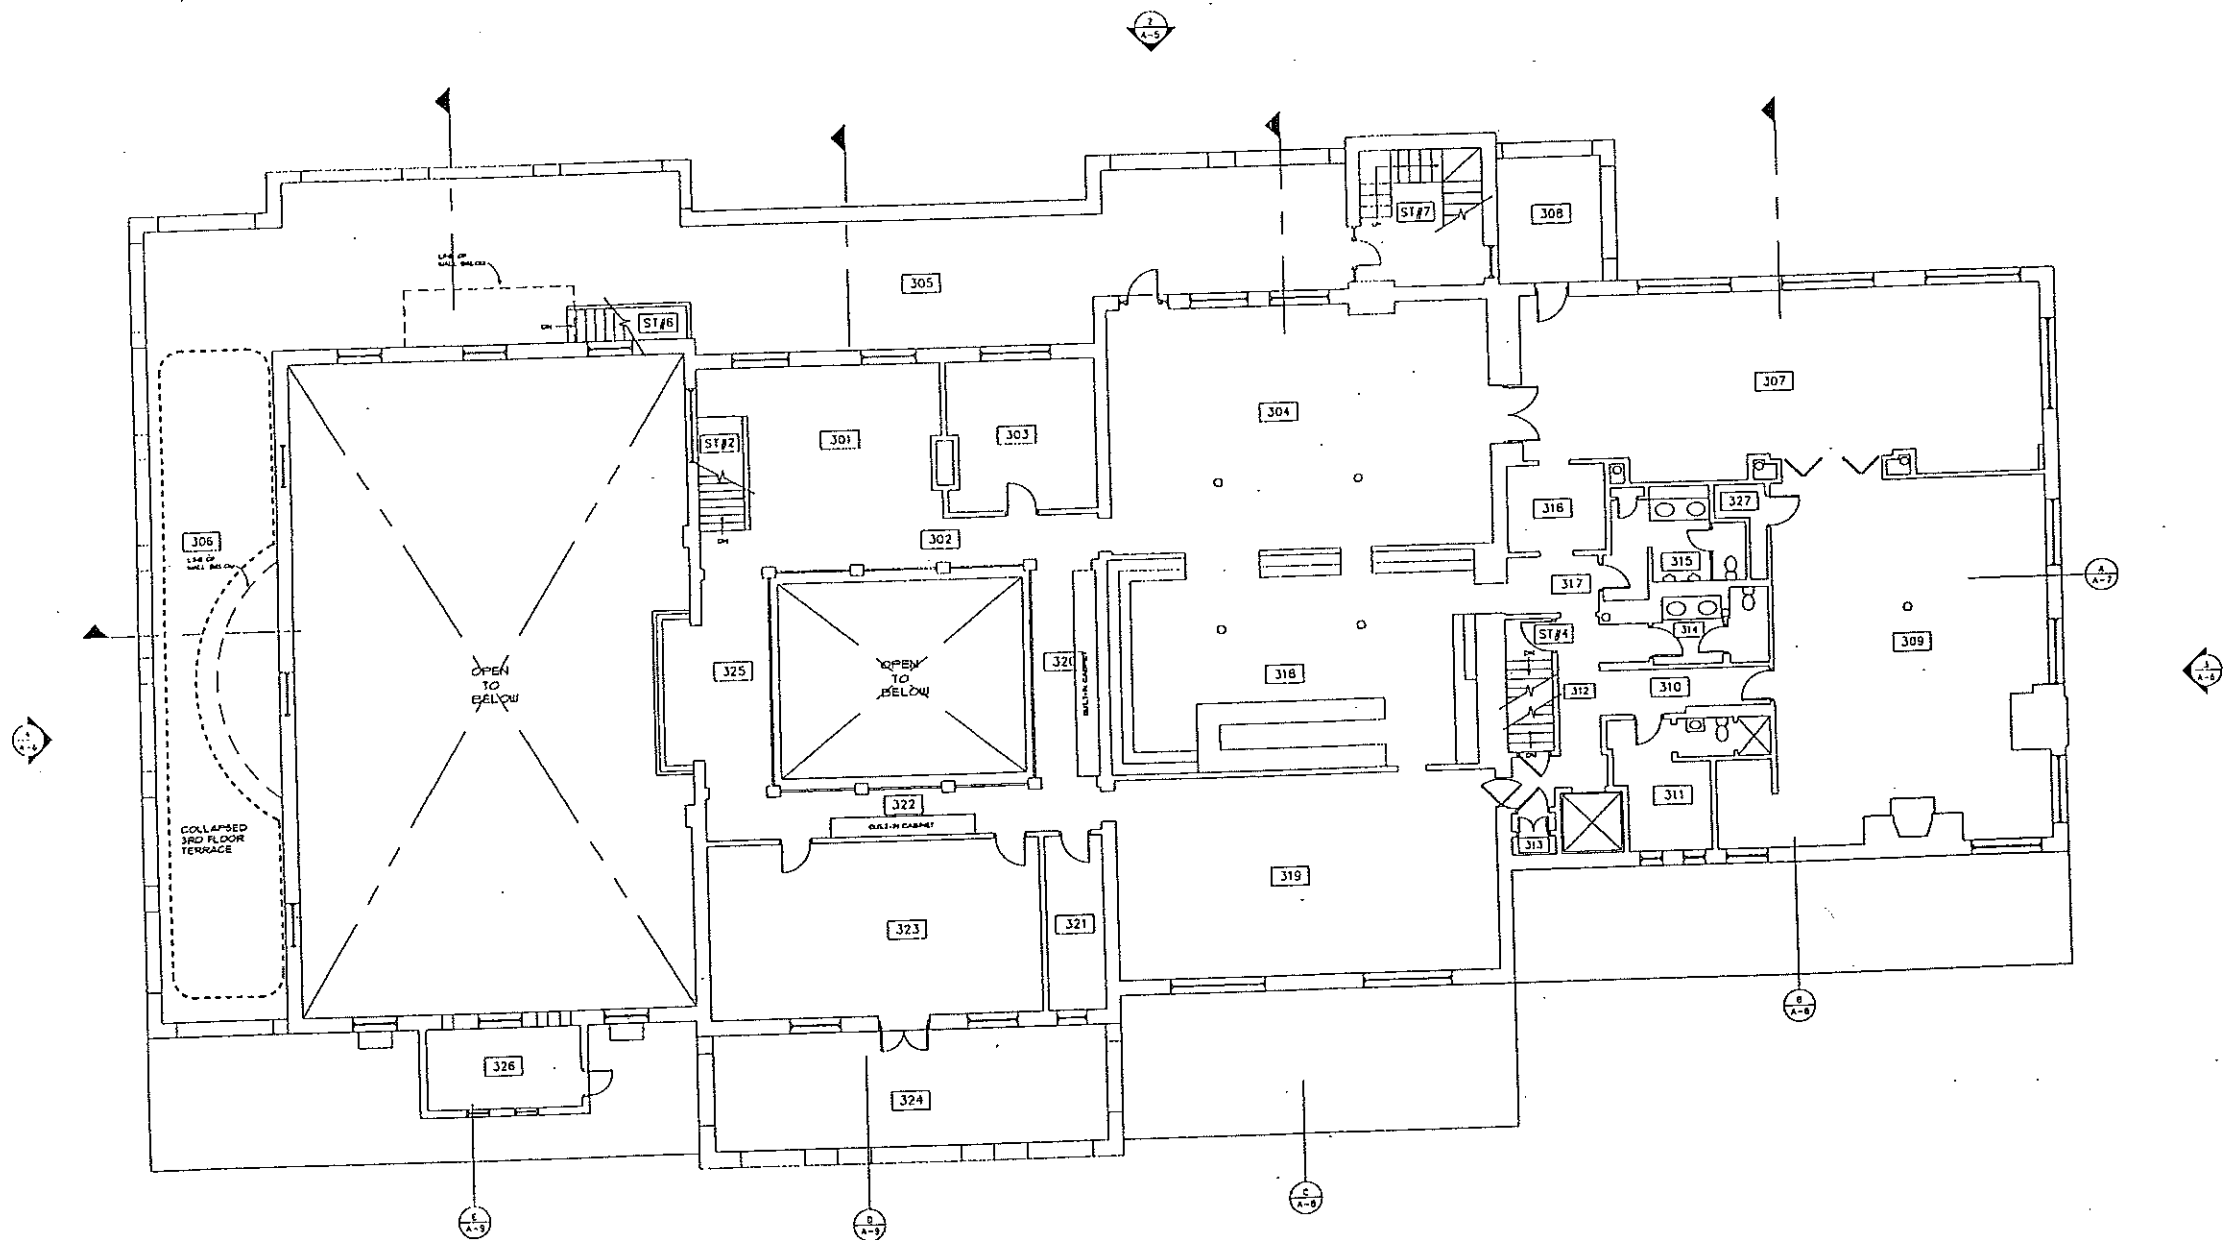


ROOM LEGEND	AREA (SF)
301 - LOUNGE	267
302 - CORRIDOR	155
303 - OFFICE	194
304 - BALLROOM	681
305 - TERRACE	1366
306 - TERRACE	718
307 - CONFERENCE ROOM	121
308 - TERRACE	856
309 - CONFERENCE ROOM	58
310 - CORRIDOR	111
311 - OFFICE	82
312 - CORRIDOR	82
313 - SAFE	75
314 - WOMEN'S ROOM	93
315 - MEN'S ROOM	71
316 - UNKNOW	148
317 - CORRIDOR	662
318 - BAR	634
319 - LOUNGE	135
320 - CORRIDOR	81
321 - STORAGE	1020
322 - CORRIDOR	417
323 - OFFICE	313
324 - TERRACE	181
325 - CORRIDOR	194
326 - PROJECTION ROOM	74
327 - CLOSET	24
TOTAL GROSS SQUARE FOOTAGE (NOT INCLUDING TERRACE)	9955
TOTAL TERRACE SQUARE FOOTAGE	1979


THIRD FLOOR PLAN
 SCALE: 1/8" = 1'-0"

Date: _____
 Drawn by: _____
 EXISTING
 THIRD FLOOR PLAN


Sheet Number:
A3

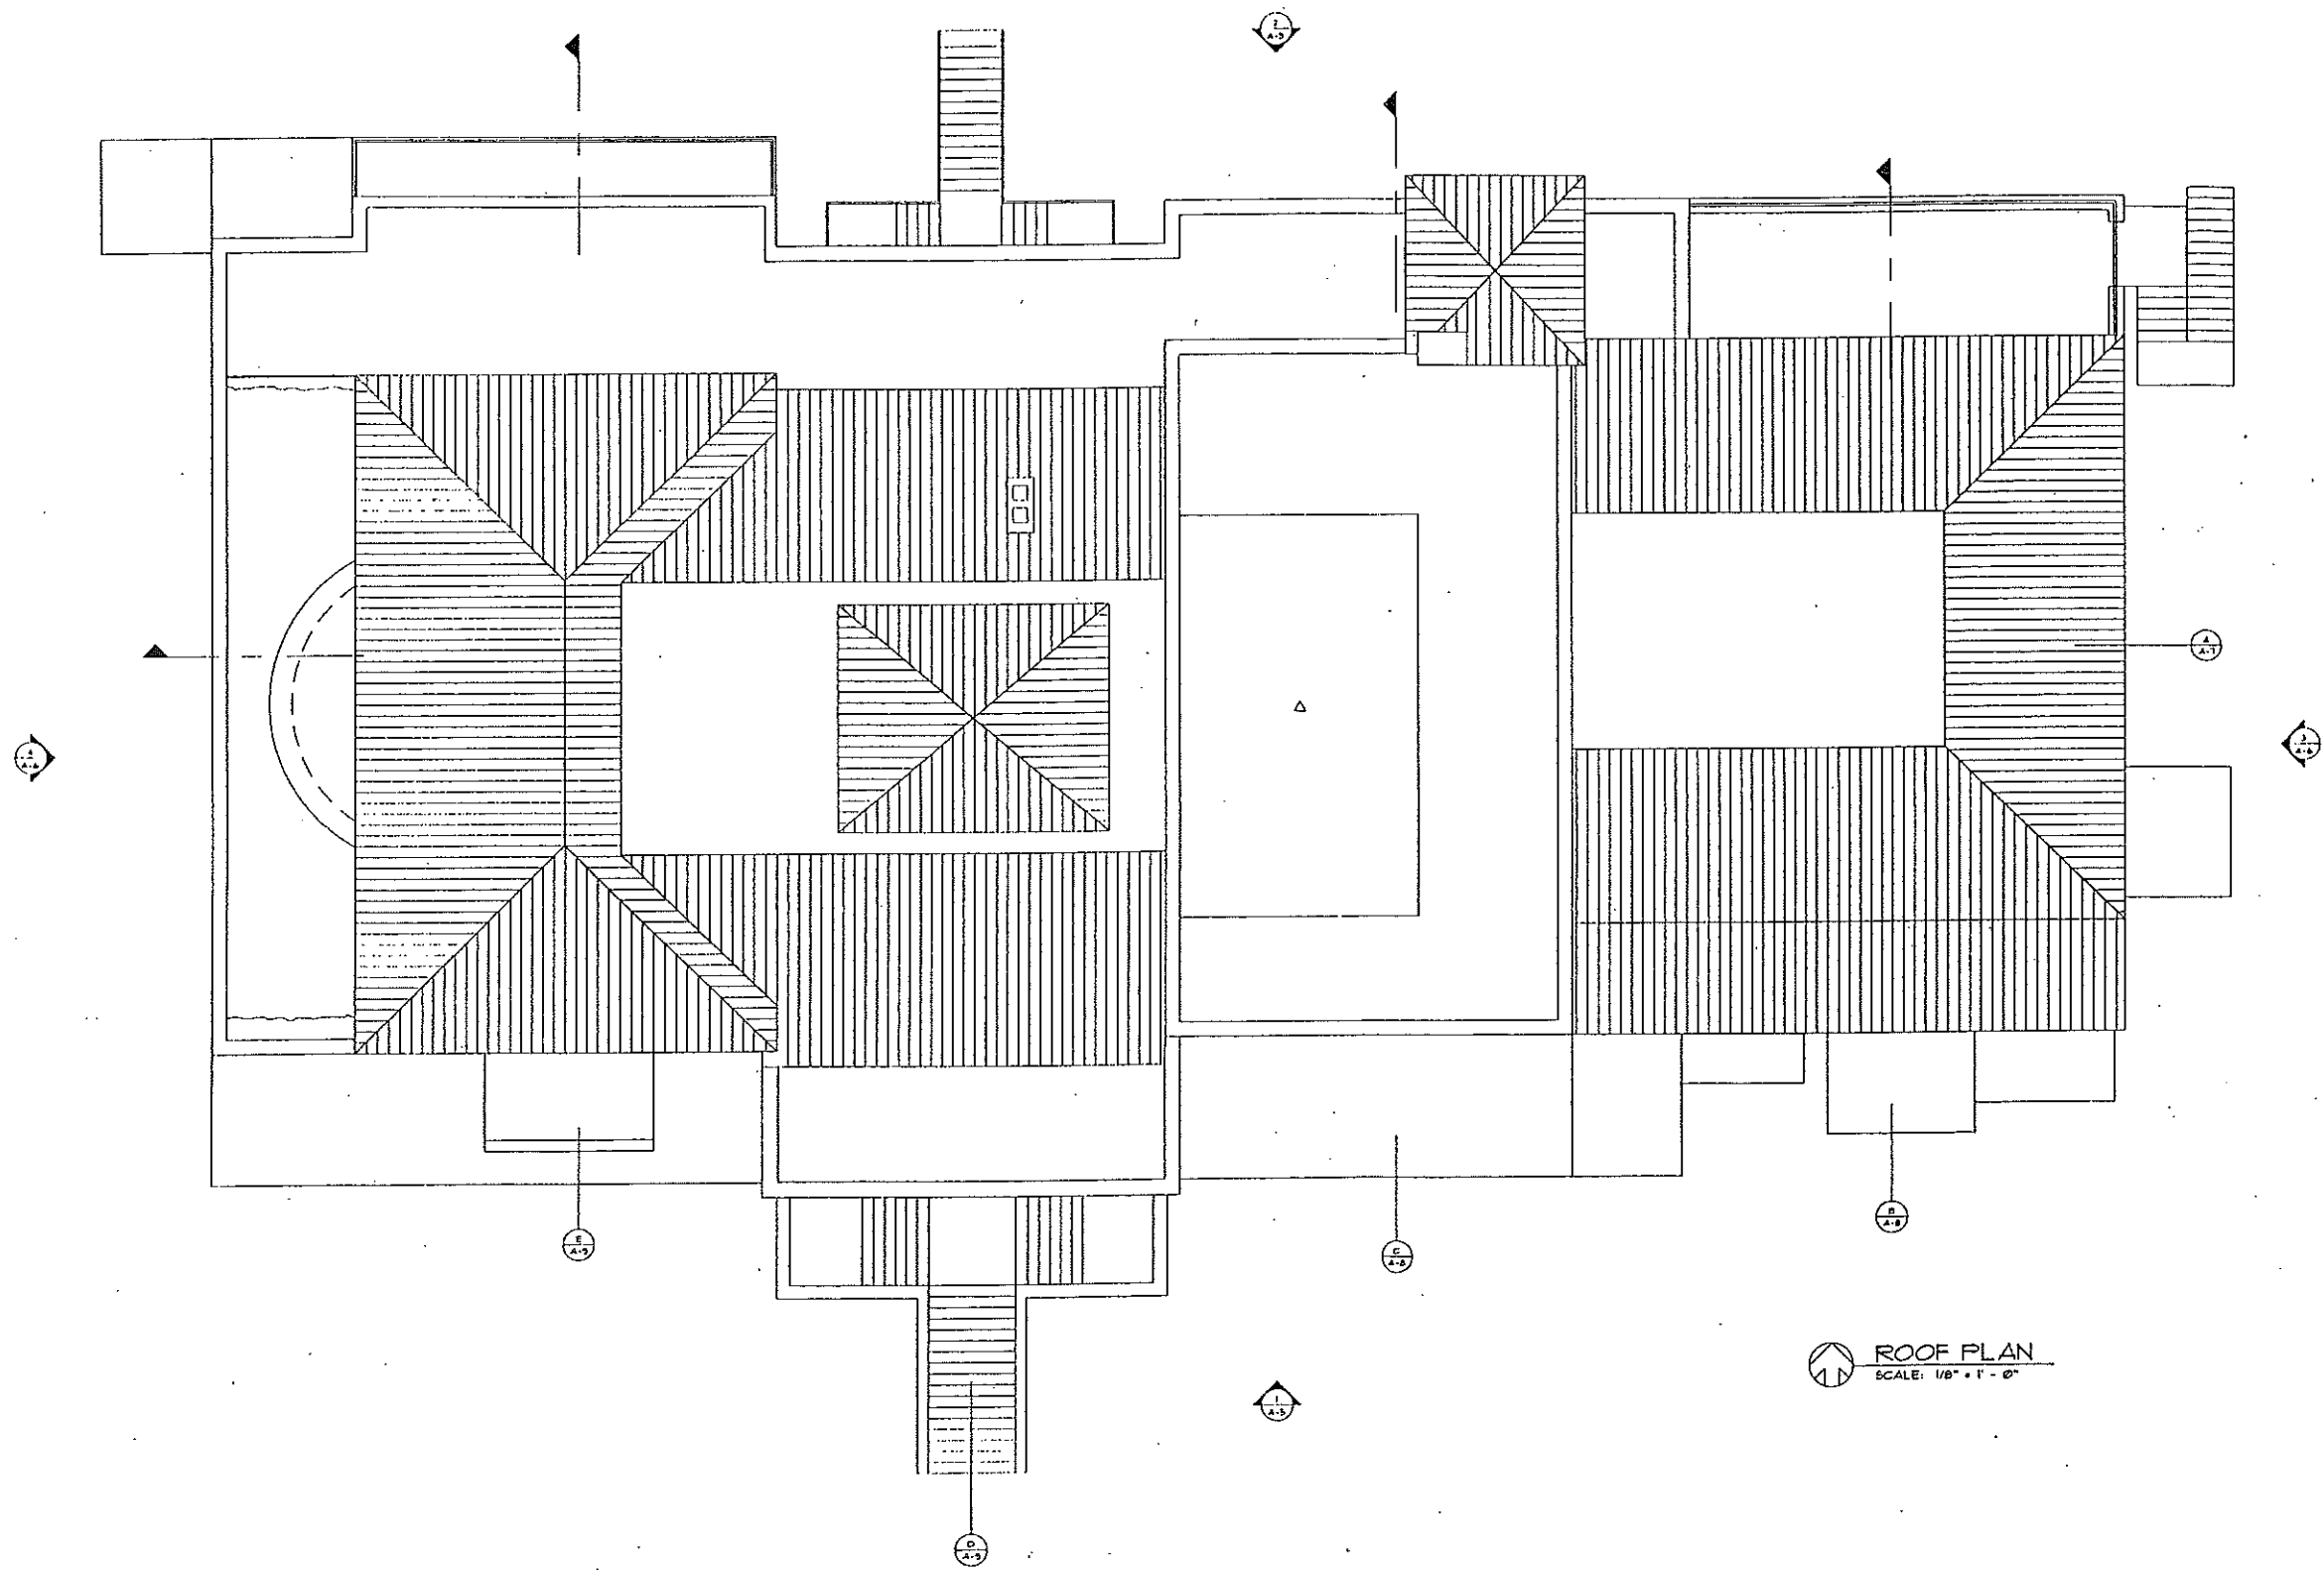

ROOF PLAN
SCALE: 1/8" = 1' - 0"

Sheel Description
EXISTING
ROOF PLAN

Sheet Number:
A4

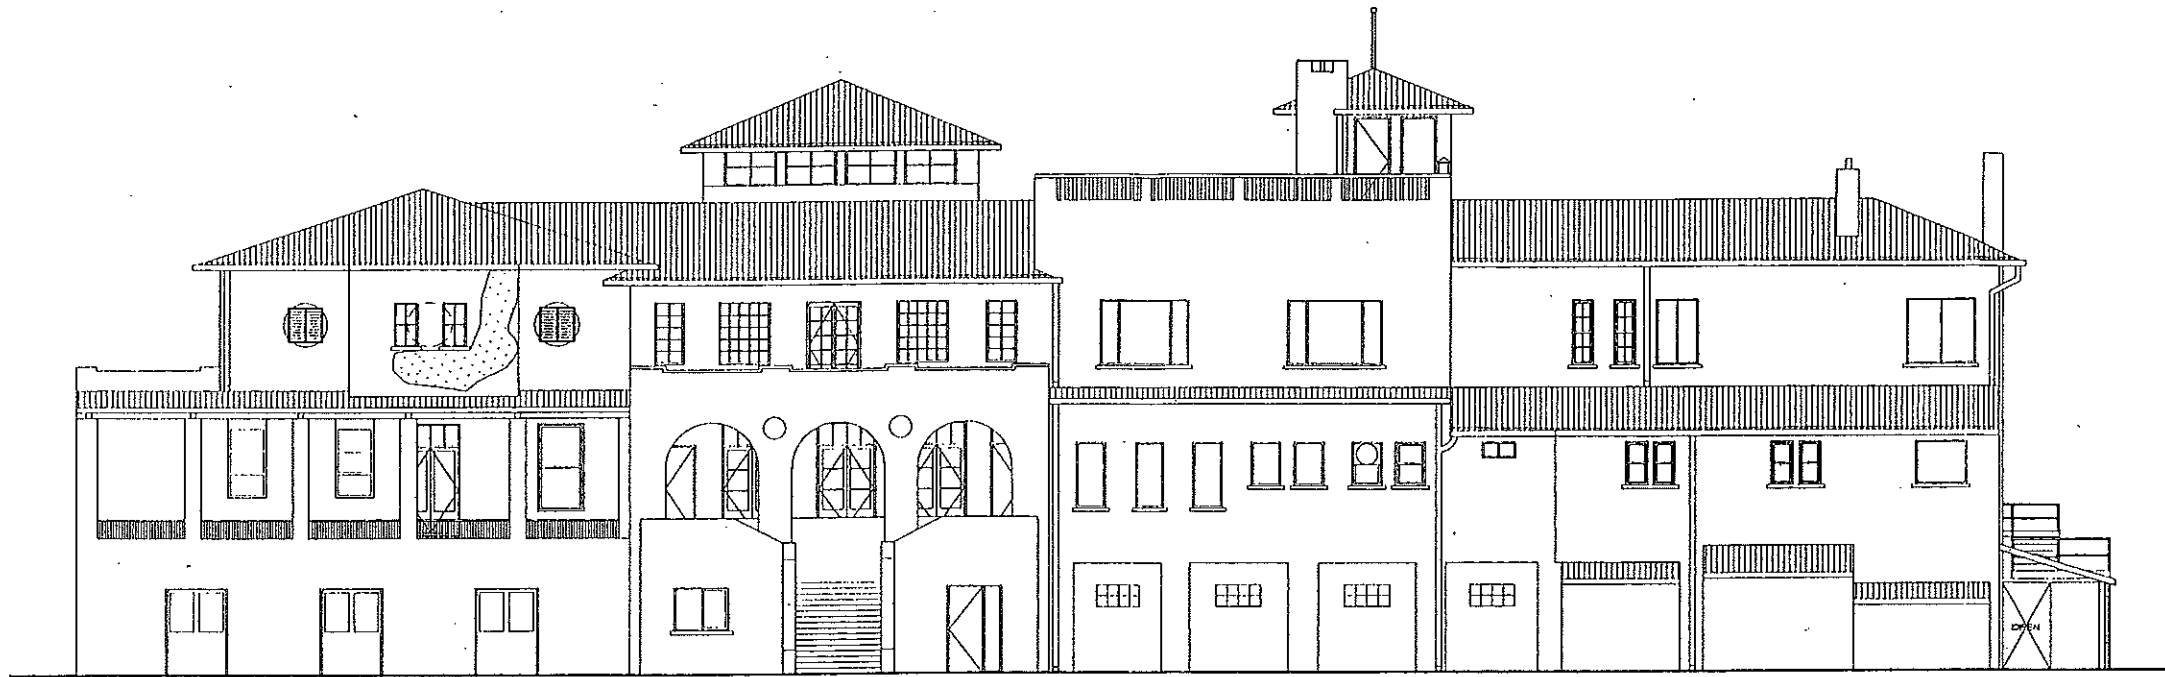


2 SOUTH ELEVATION
A1A2A3 SCALE: 1/8" = 1'-0"




1 NORTH ELEVATION
A1A2A3 SCALE: 1/8" = 1'-0"

See Dwg. No. 1
EXISTING ELEVATIONS

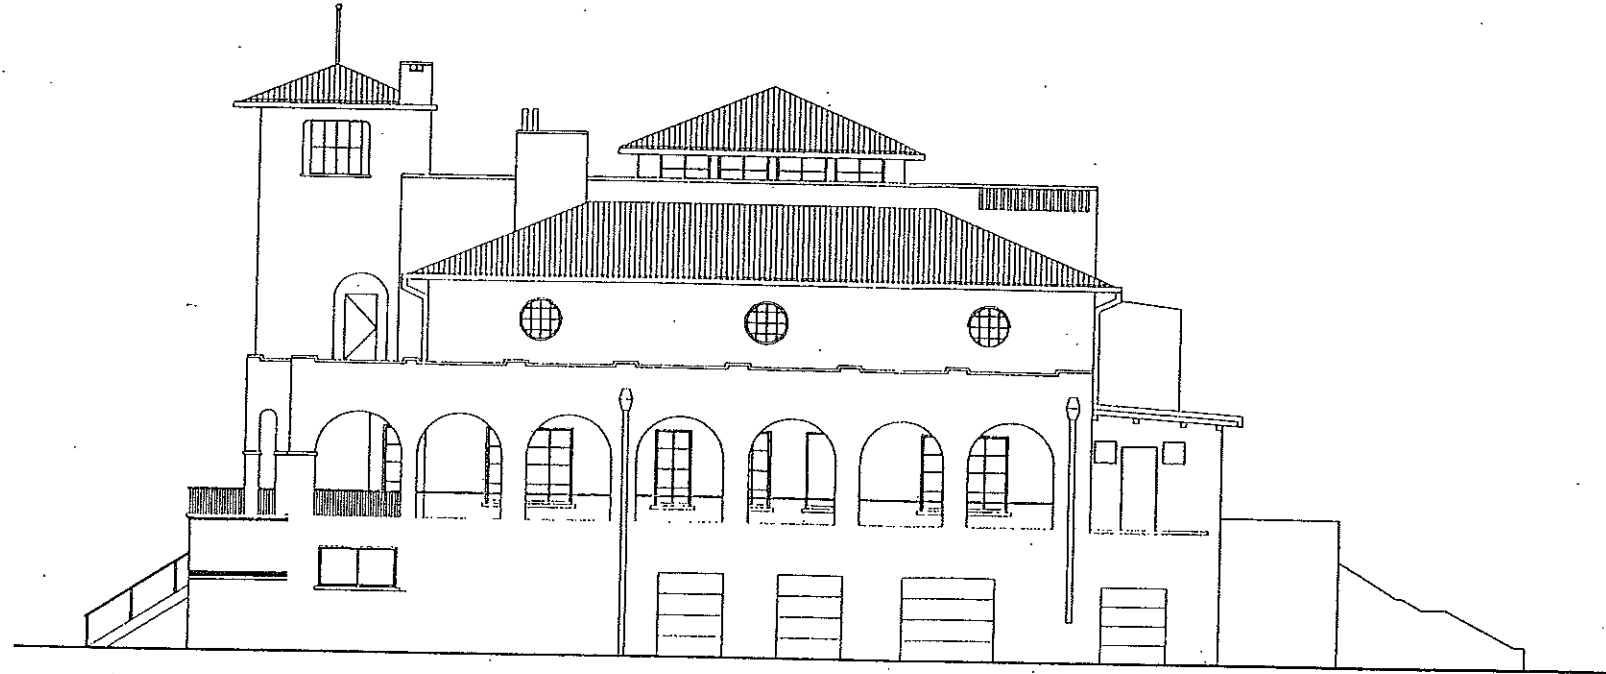

4 WEST ELEVATION
SCALE: 1/8" = 1'-0"

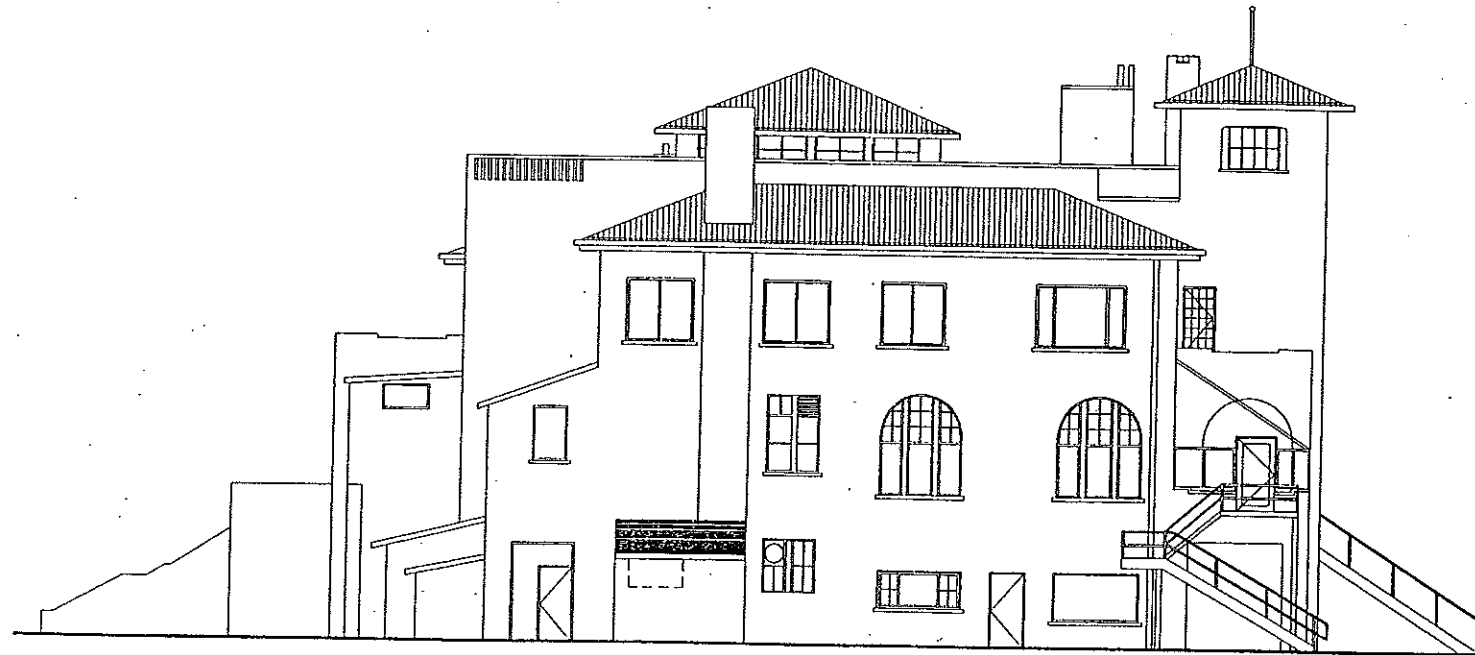

3 EAST ELEVATION
SCALE: 1/8" = 1'-0"

Sheet Description:
EXISTING ELEVATIONS

Sheet Number:
A6