


Sample Drawing: Construction in a Critical Dune Area - Steep Slopes (Overhead Site Plan)

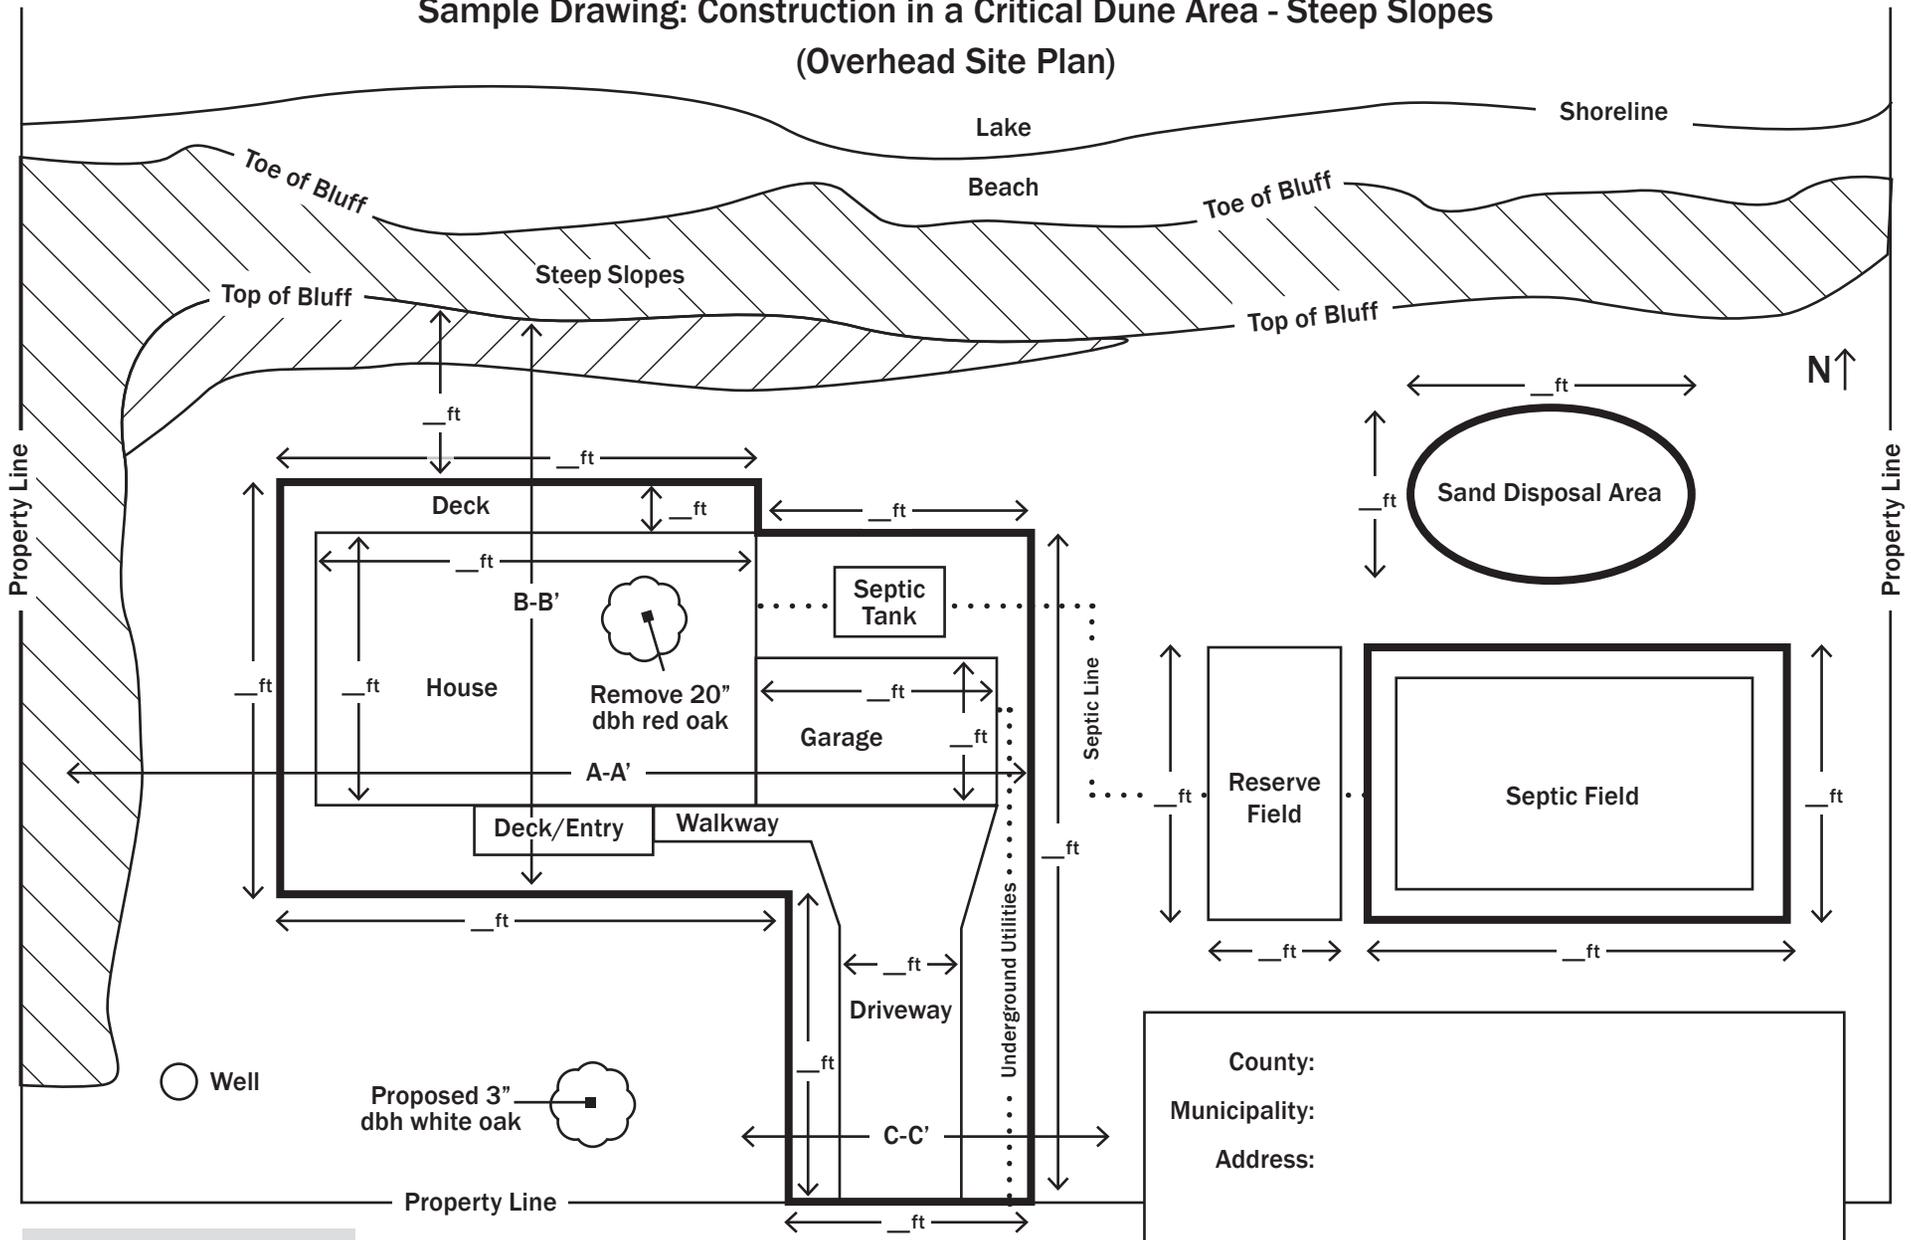

**SHOW DIMENSIONS,
LIMITS OF IMPACT,
GRADE CHANGES,
VEGETATION REMOVAL
AND LANDSCAPING**


— = Limits of impact



County: _____
Municipality: _____
Address: _____

Date: _____
Drawn by: _____

Sample Drawing: Construction in a Critical Dune Area - Steep Slopes (Cross-section A-A')

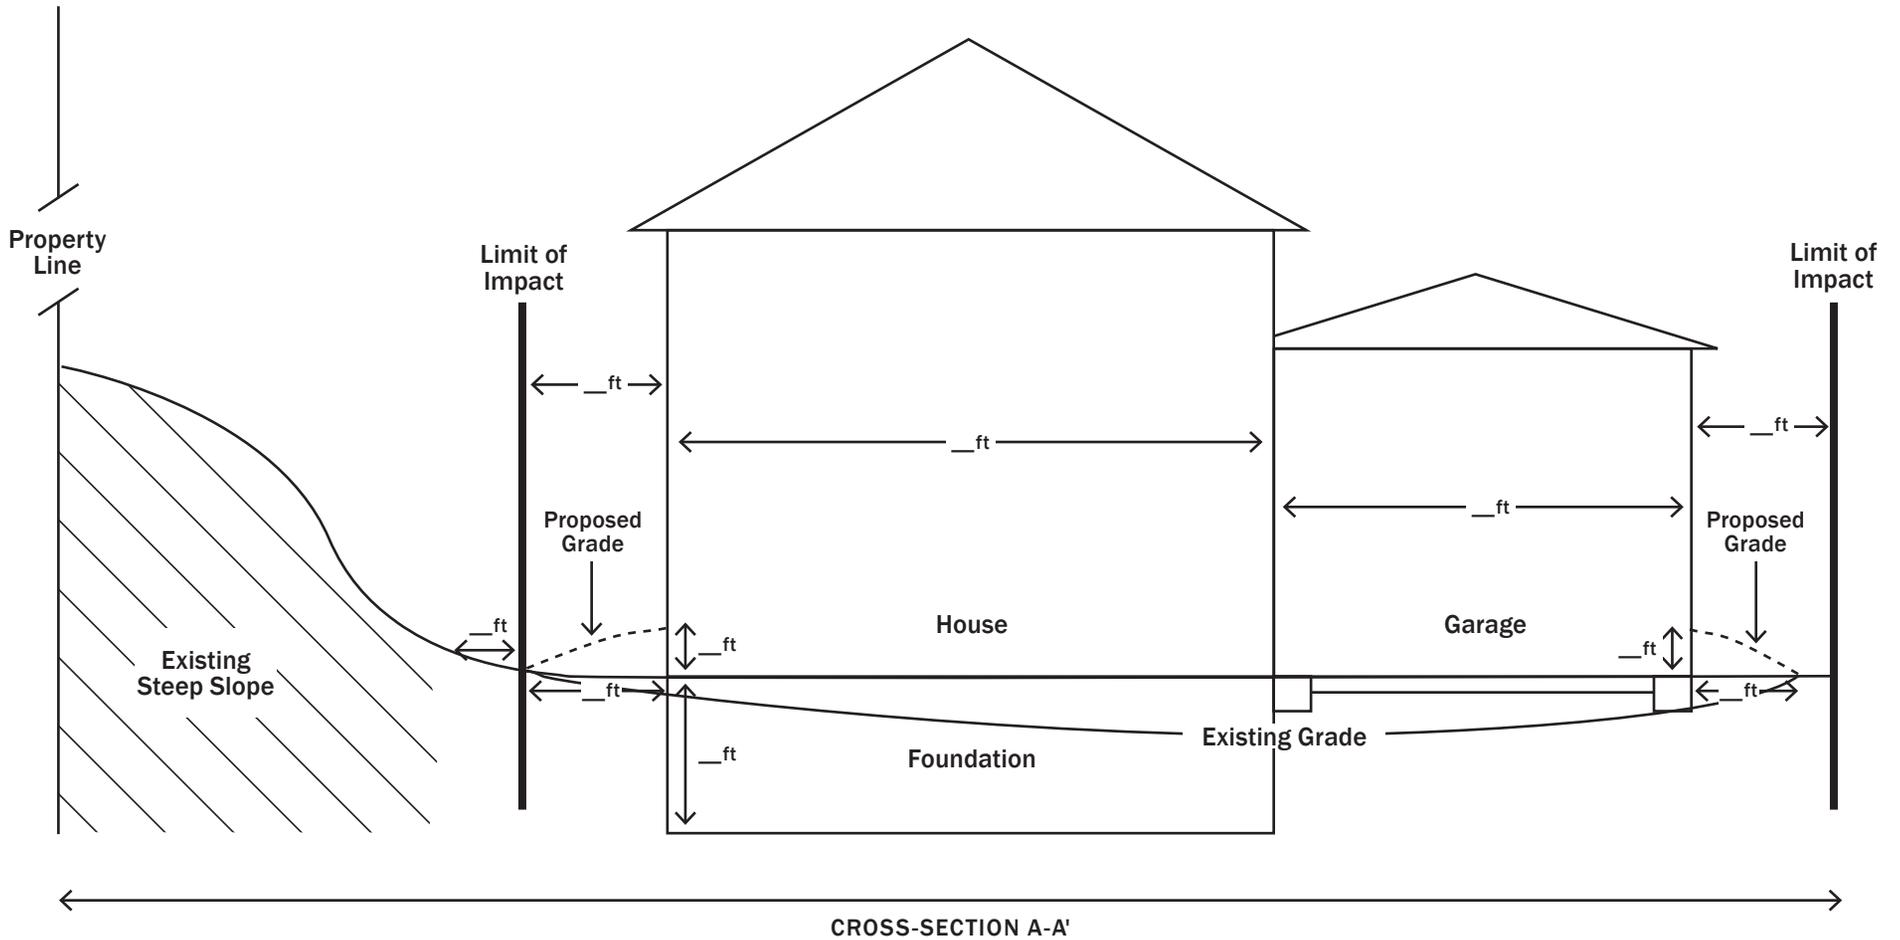


**SHOW DIMENSIONS,
GRADE CHANGES, AND
DEPTH OF EXCAVATION**



County:
Municipality:
Address:
Date:
Drawn by:

Sample Drawing: Construction in a Critical Dune Area - Steep Slopes (Cross-section B-B')

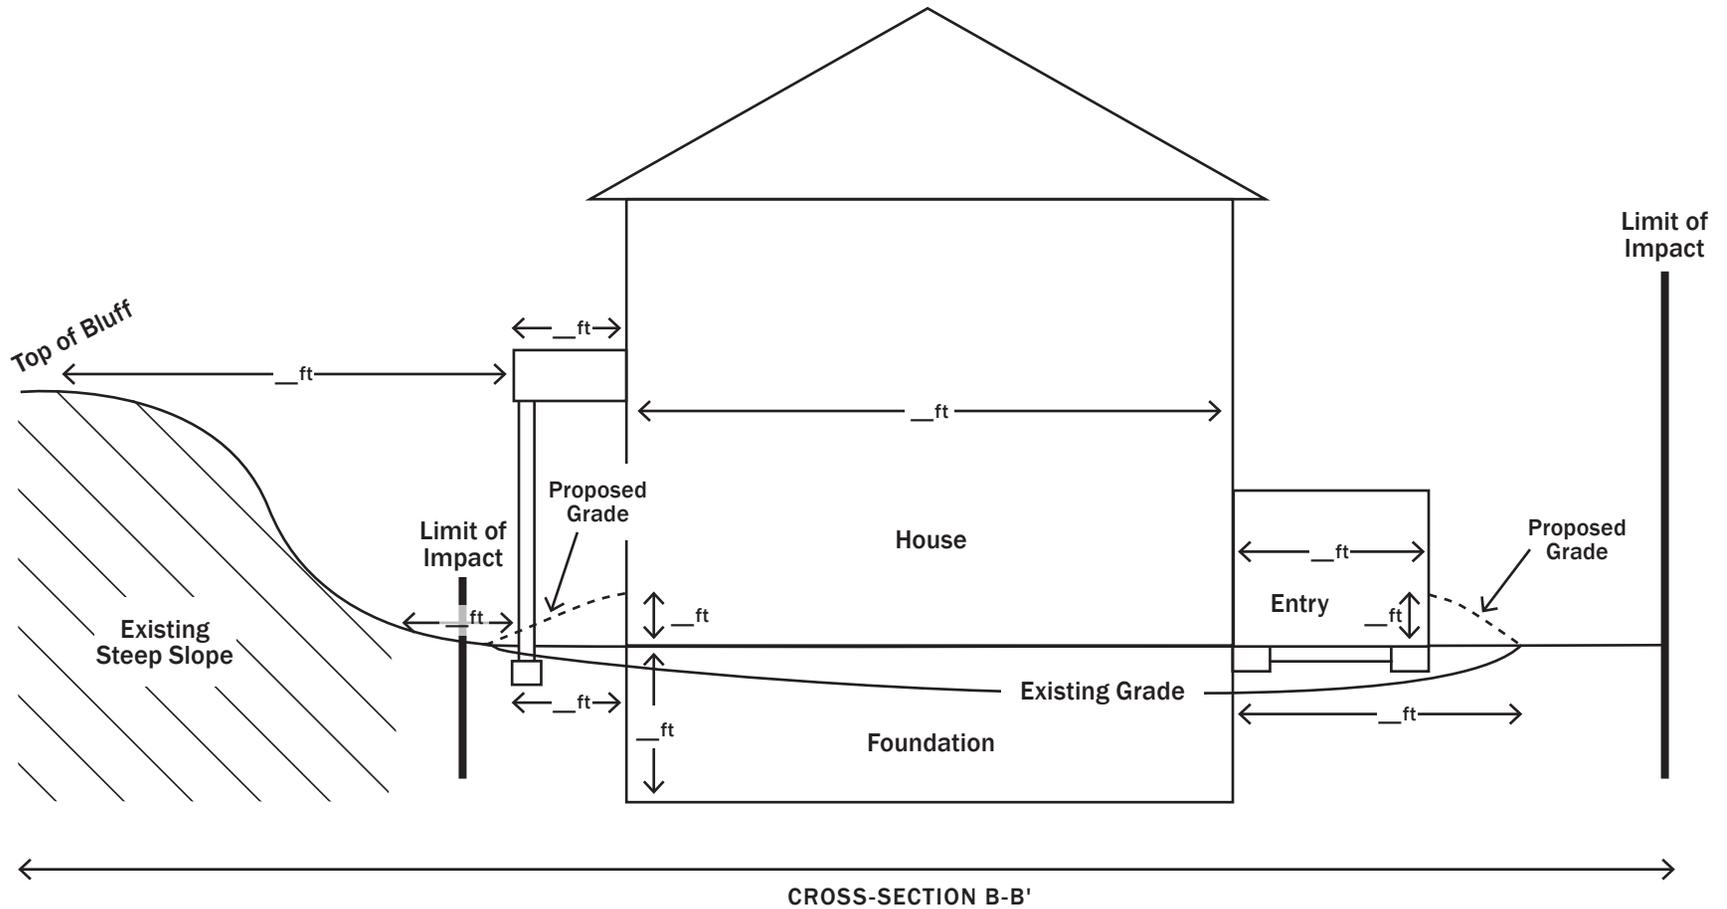


**SHOW DIMENSIONS,
GRADE CHANGES, AND
DEPTH OF EXCAVATION**



County:
Municipality:
Address:
Date:
Drawn by:

Sample Drawing: Construction in a Critical Dune Area - Driveway (Cross-section C-C')

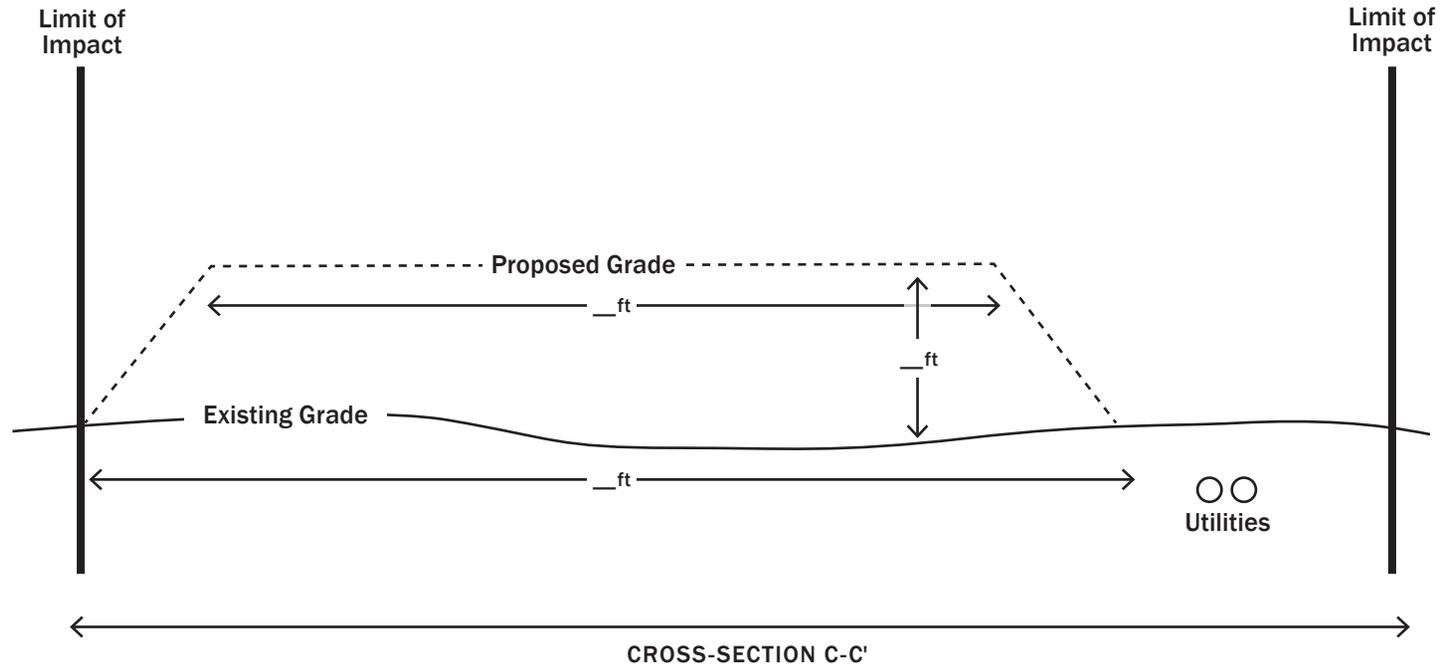

SHOW DIMENSIONS,
GRADE CHANGES, AND
DEPTH OF EXCAVATION



County:
Municipality:
Address:
Date:
Drawn by: