



Sample Drawing: Construction in a Critical Dune Area - Top of Bluff (Overhead Site Plan)

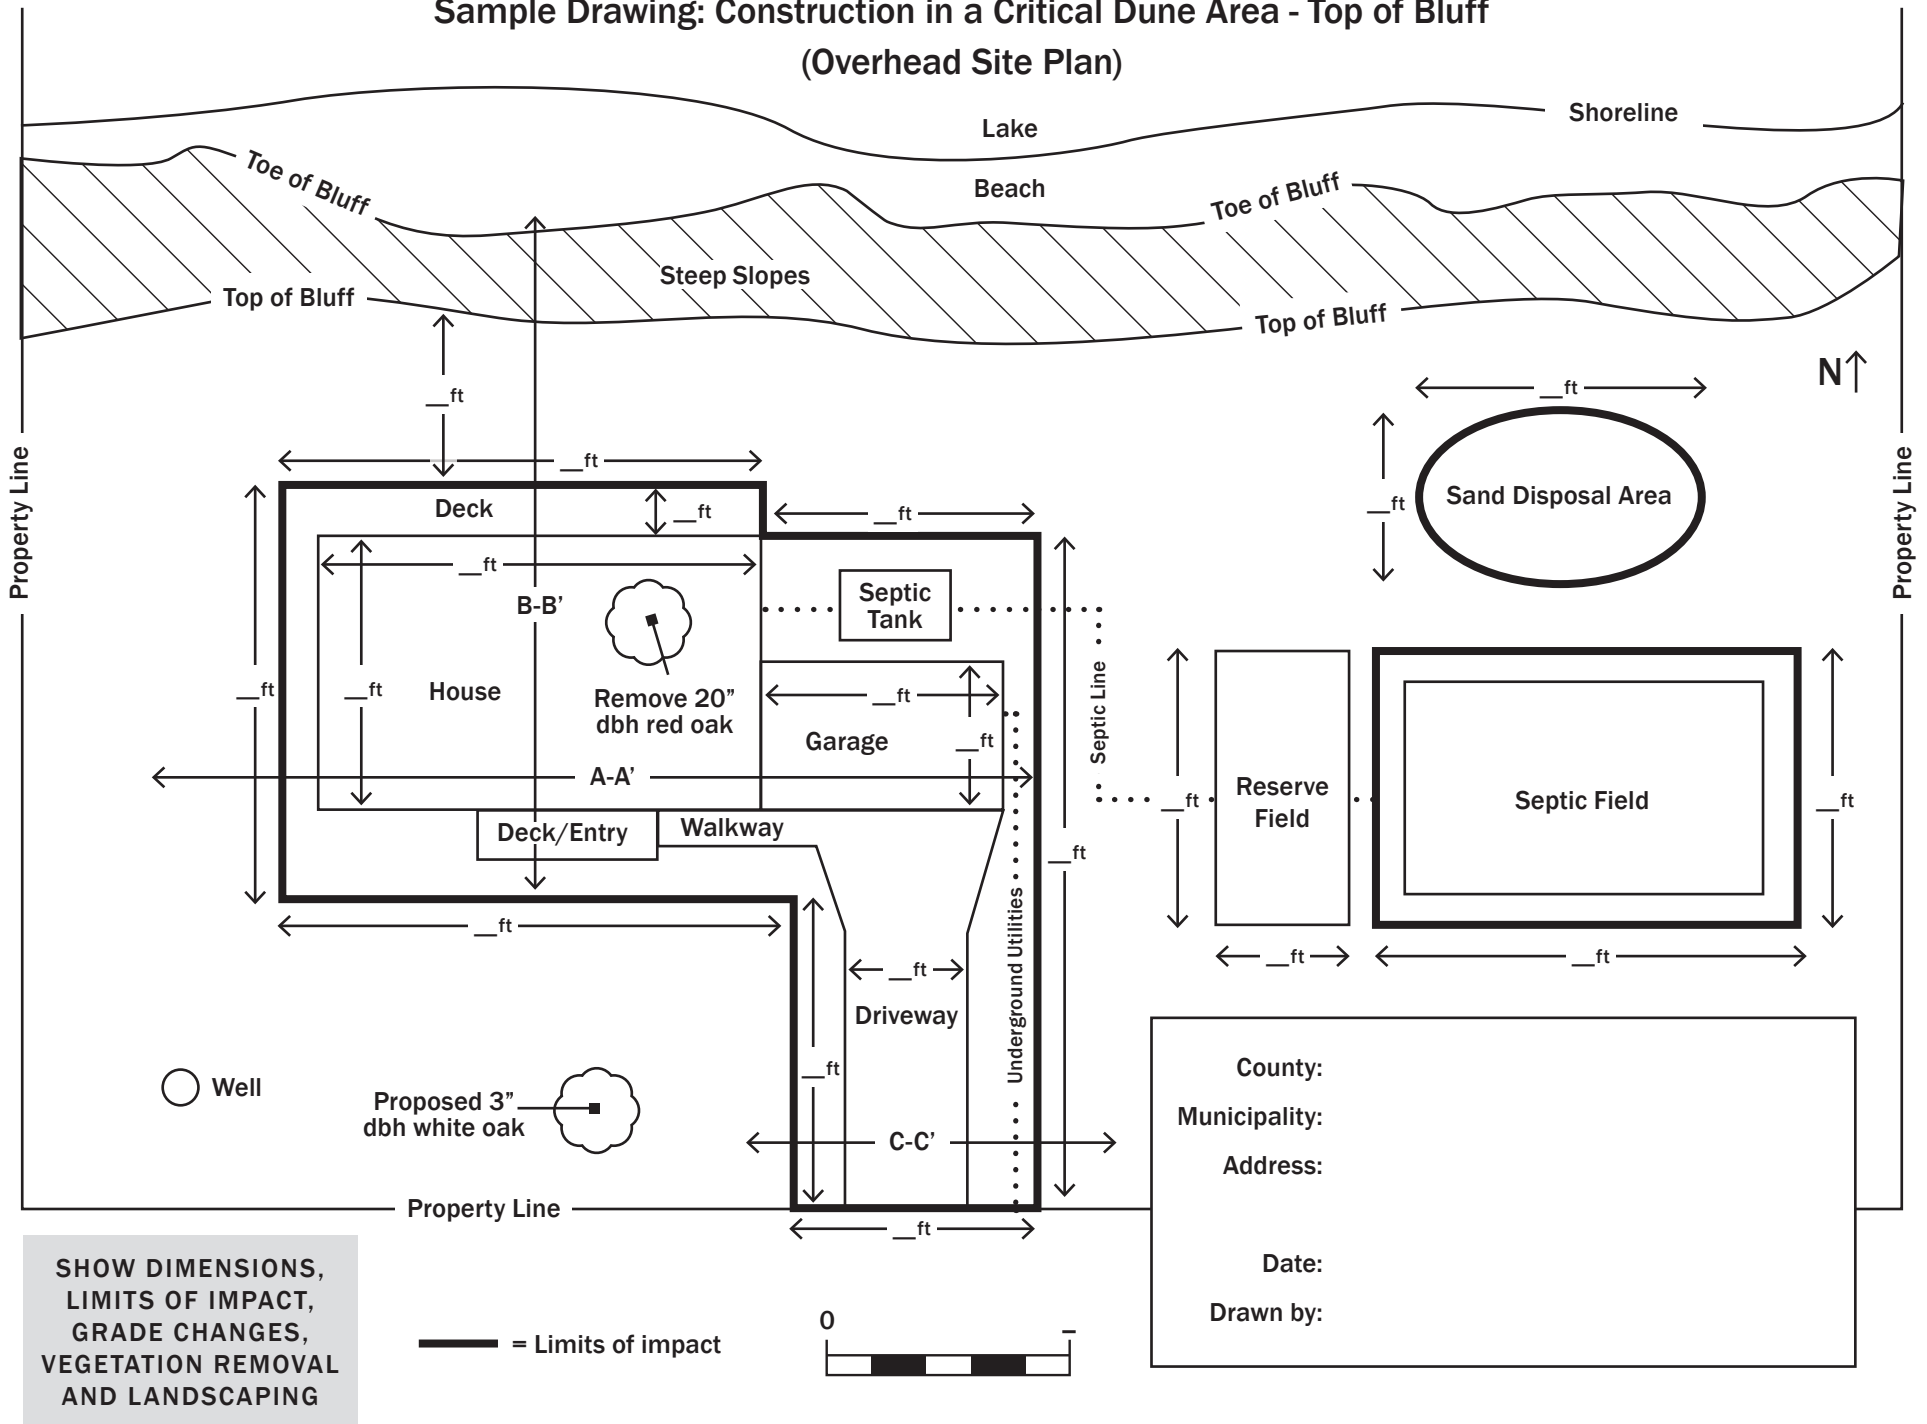

**SHOW DIMENSIONS,
LIMITS OF IMPACT,
GRADE CHANGES,
VEGETATION REMOVAL
AND LANDSCAPING**

Sample Drawing: Construction in a Critical Dune Area - Top of Bluff (Cross-section A-A')

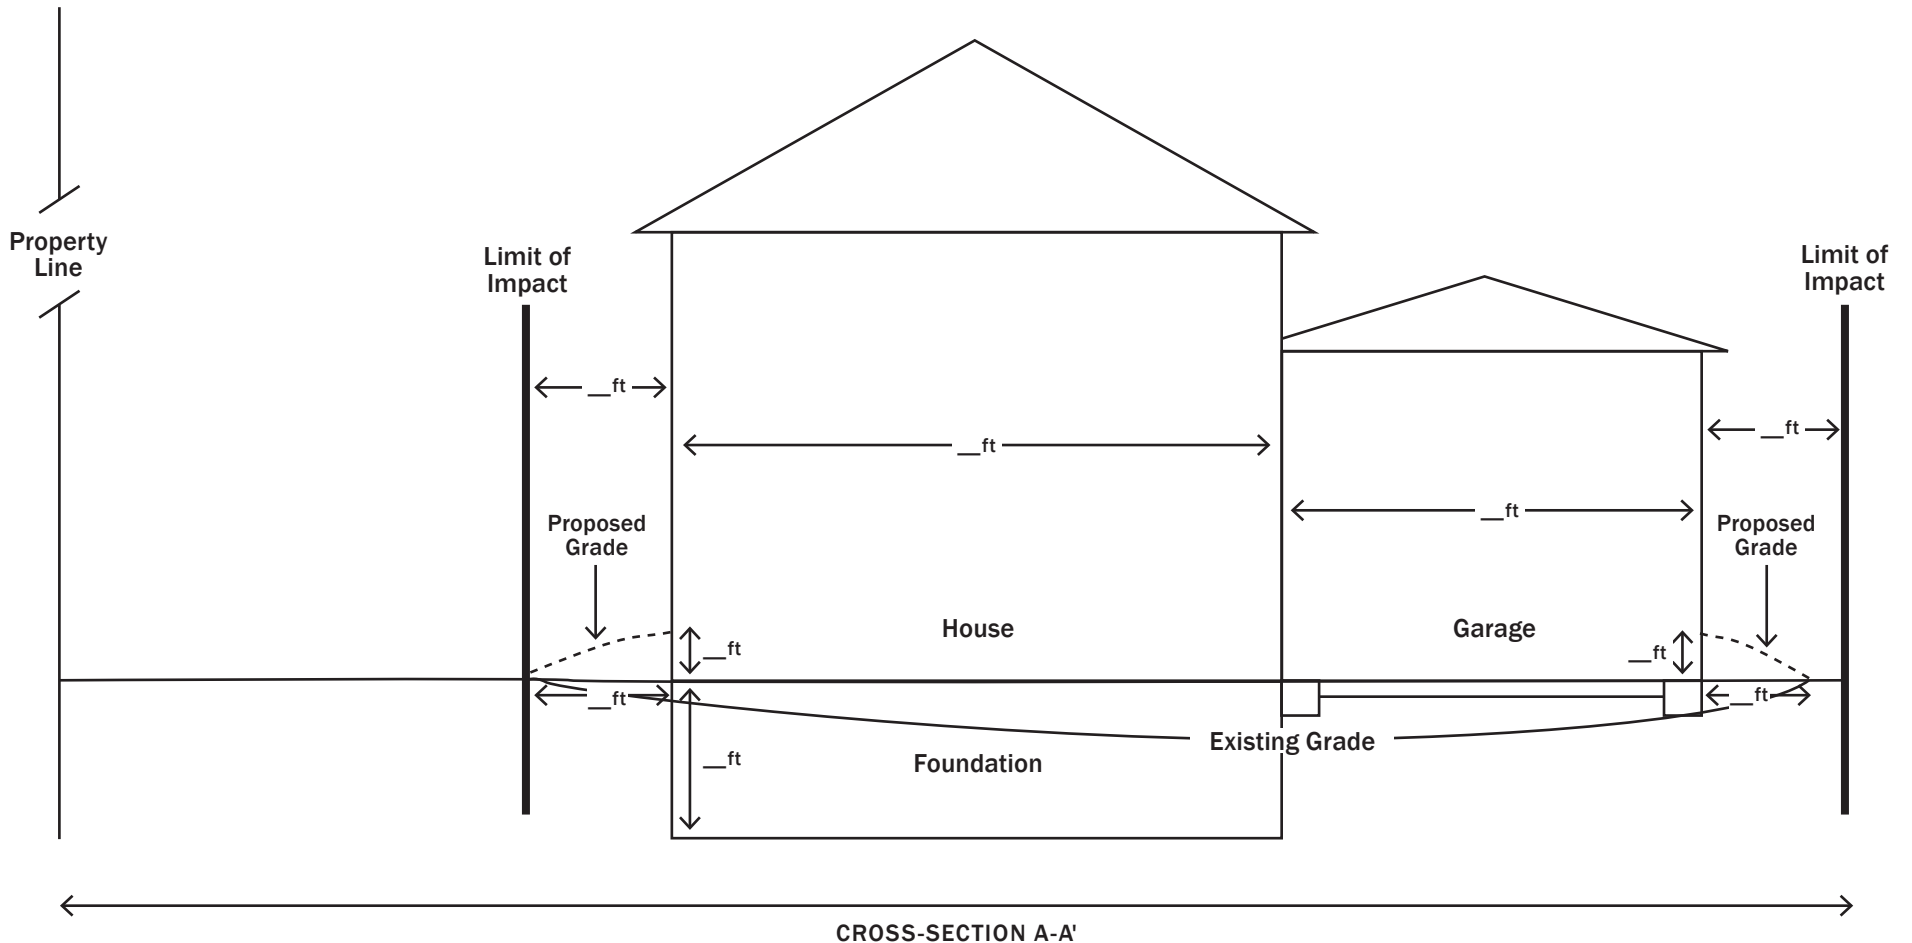


**SHOW DIMENSIONS,
GRADE CHANGES, AND
DEPTH OF EXCAVATION**



County:
Municipality:
Address:
Date:
Drawn by:

**Sample Drawing: Construction in a Critical Dune Area - Top of Bluff
(Cross-section B-B')**

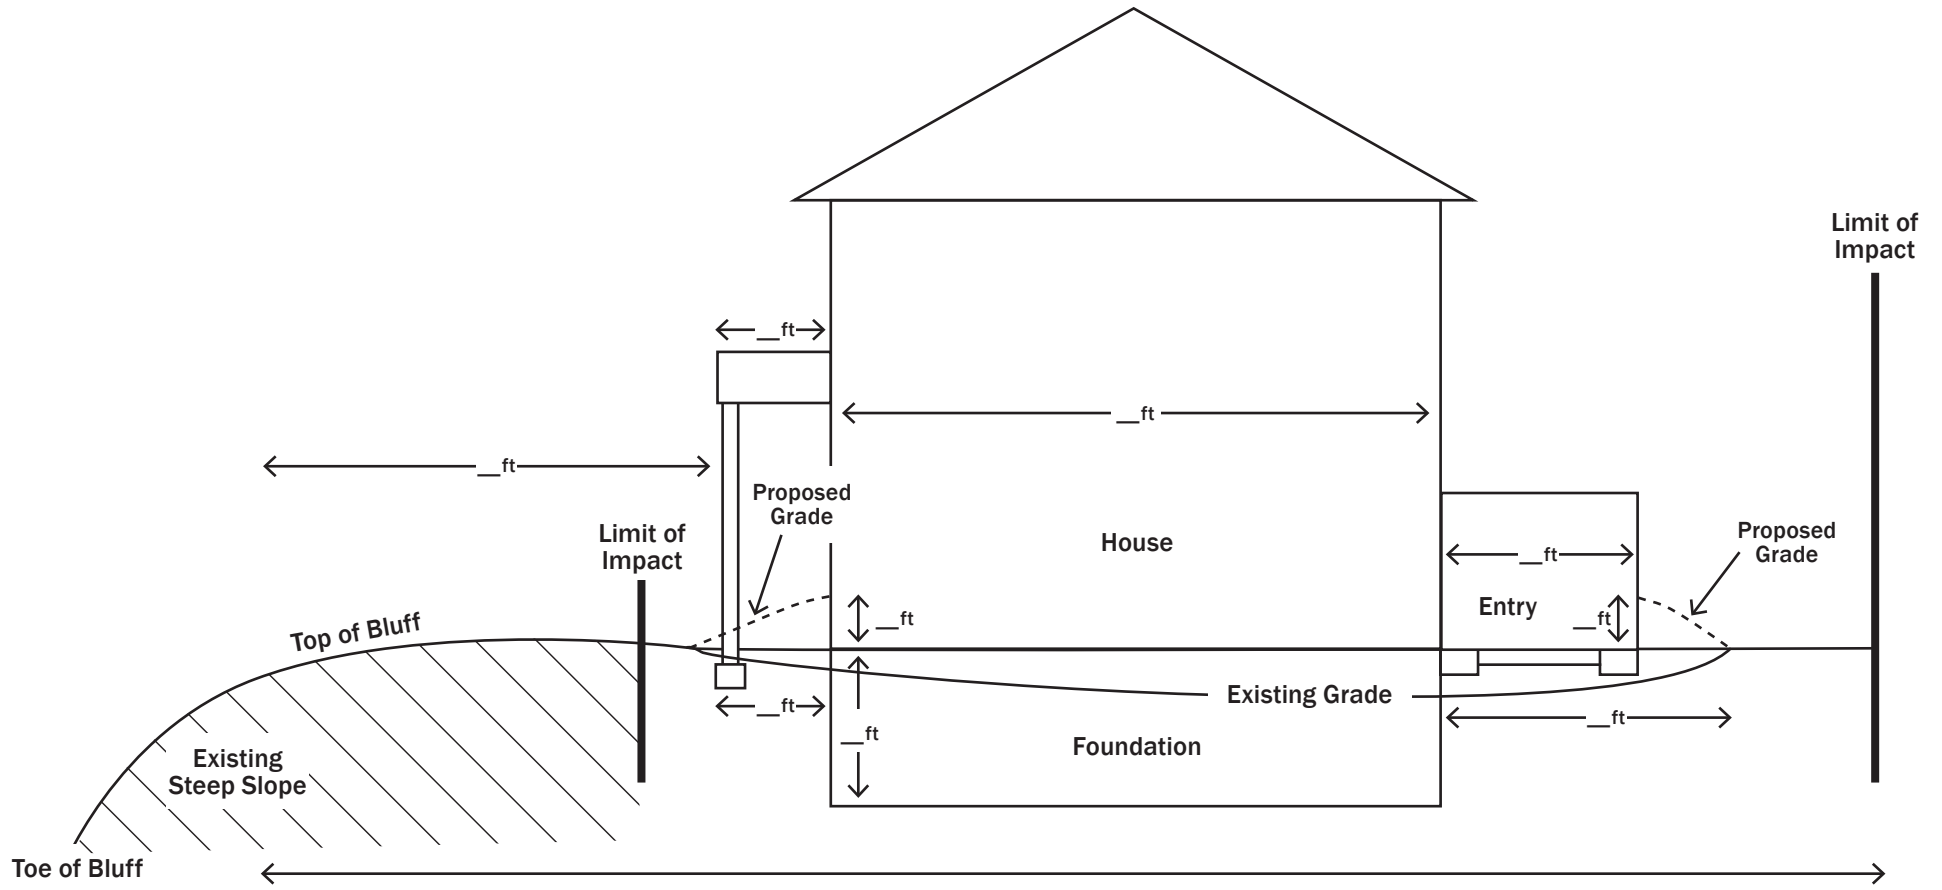


CROSS-SECTION B-B'

SHOW DIMENSIONS,
GRADE CHANGES, AND
DEPTH OF EXCAVATION



County:
Municipality:
Address:
Date:
Drawn by:

Sample Drawing: Construction in a Critical Dune Area - Driveway (Cross-section C-C')

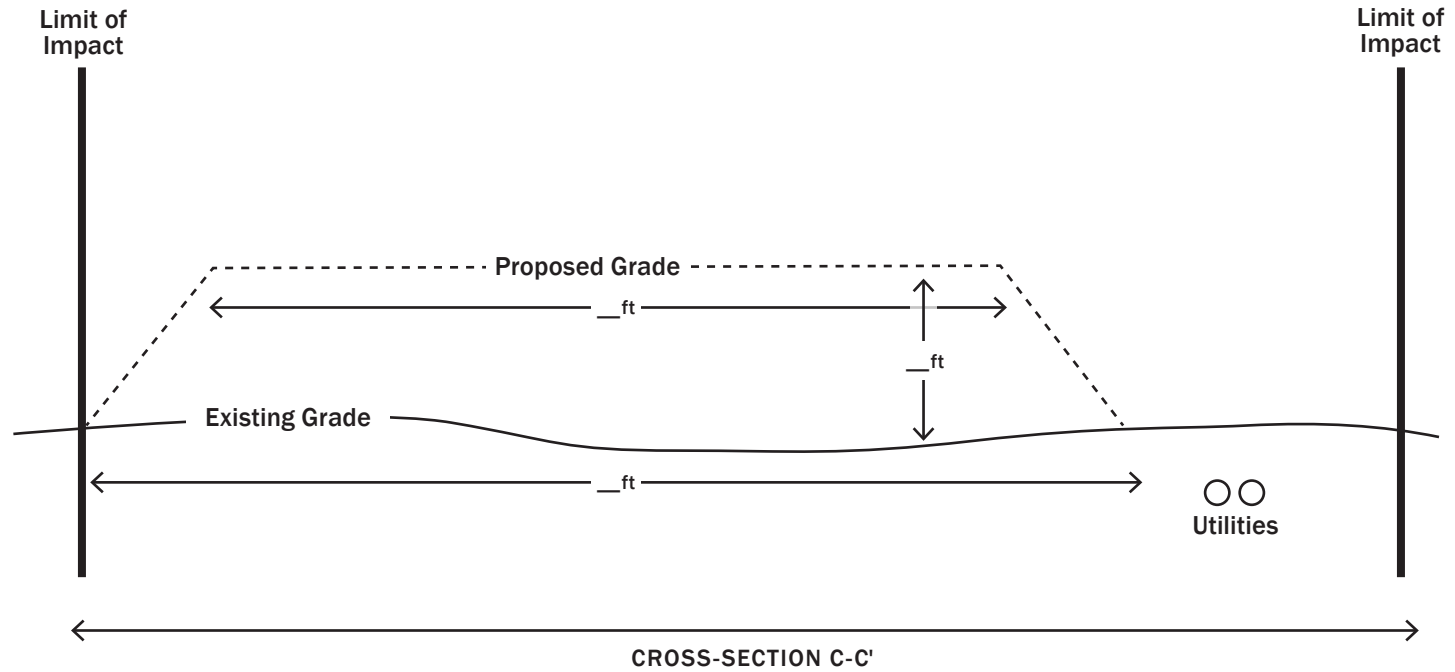

**SHOW DIMENSIONS,
GRADE CHANGES, AND
DEPTH OF EXCAVATION**



County:
Municipality:
Address:
Date:
Drawn by: