



# Sample Drawing: Addition in a High Risk Erosion Area (Overhead Site Plan)

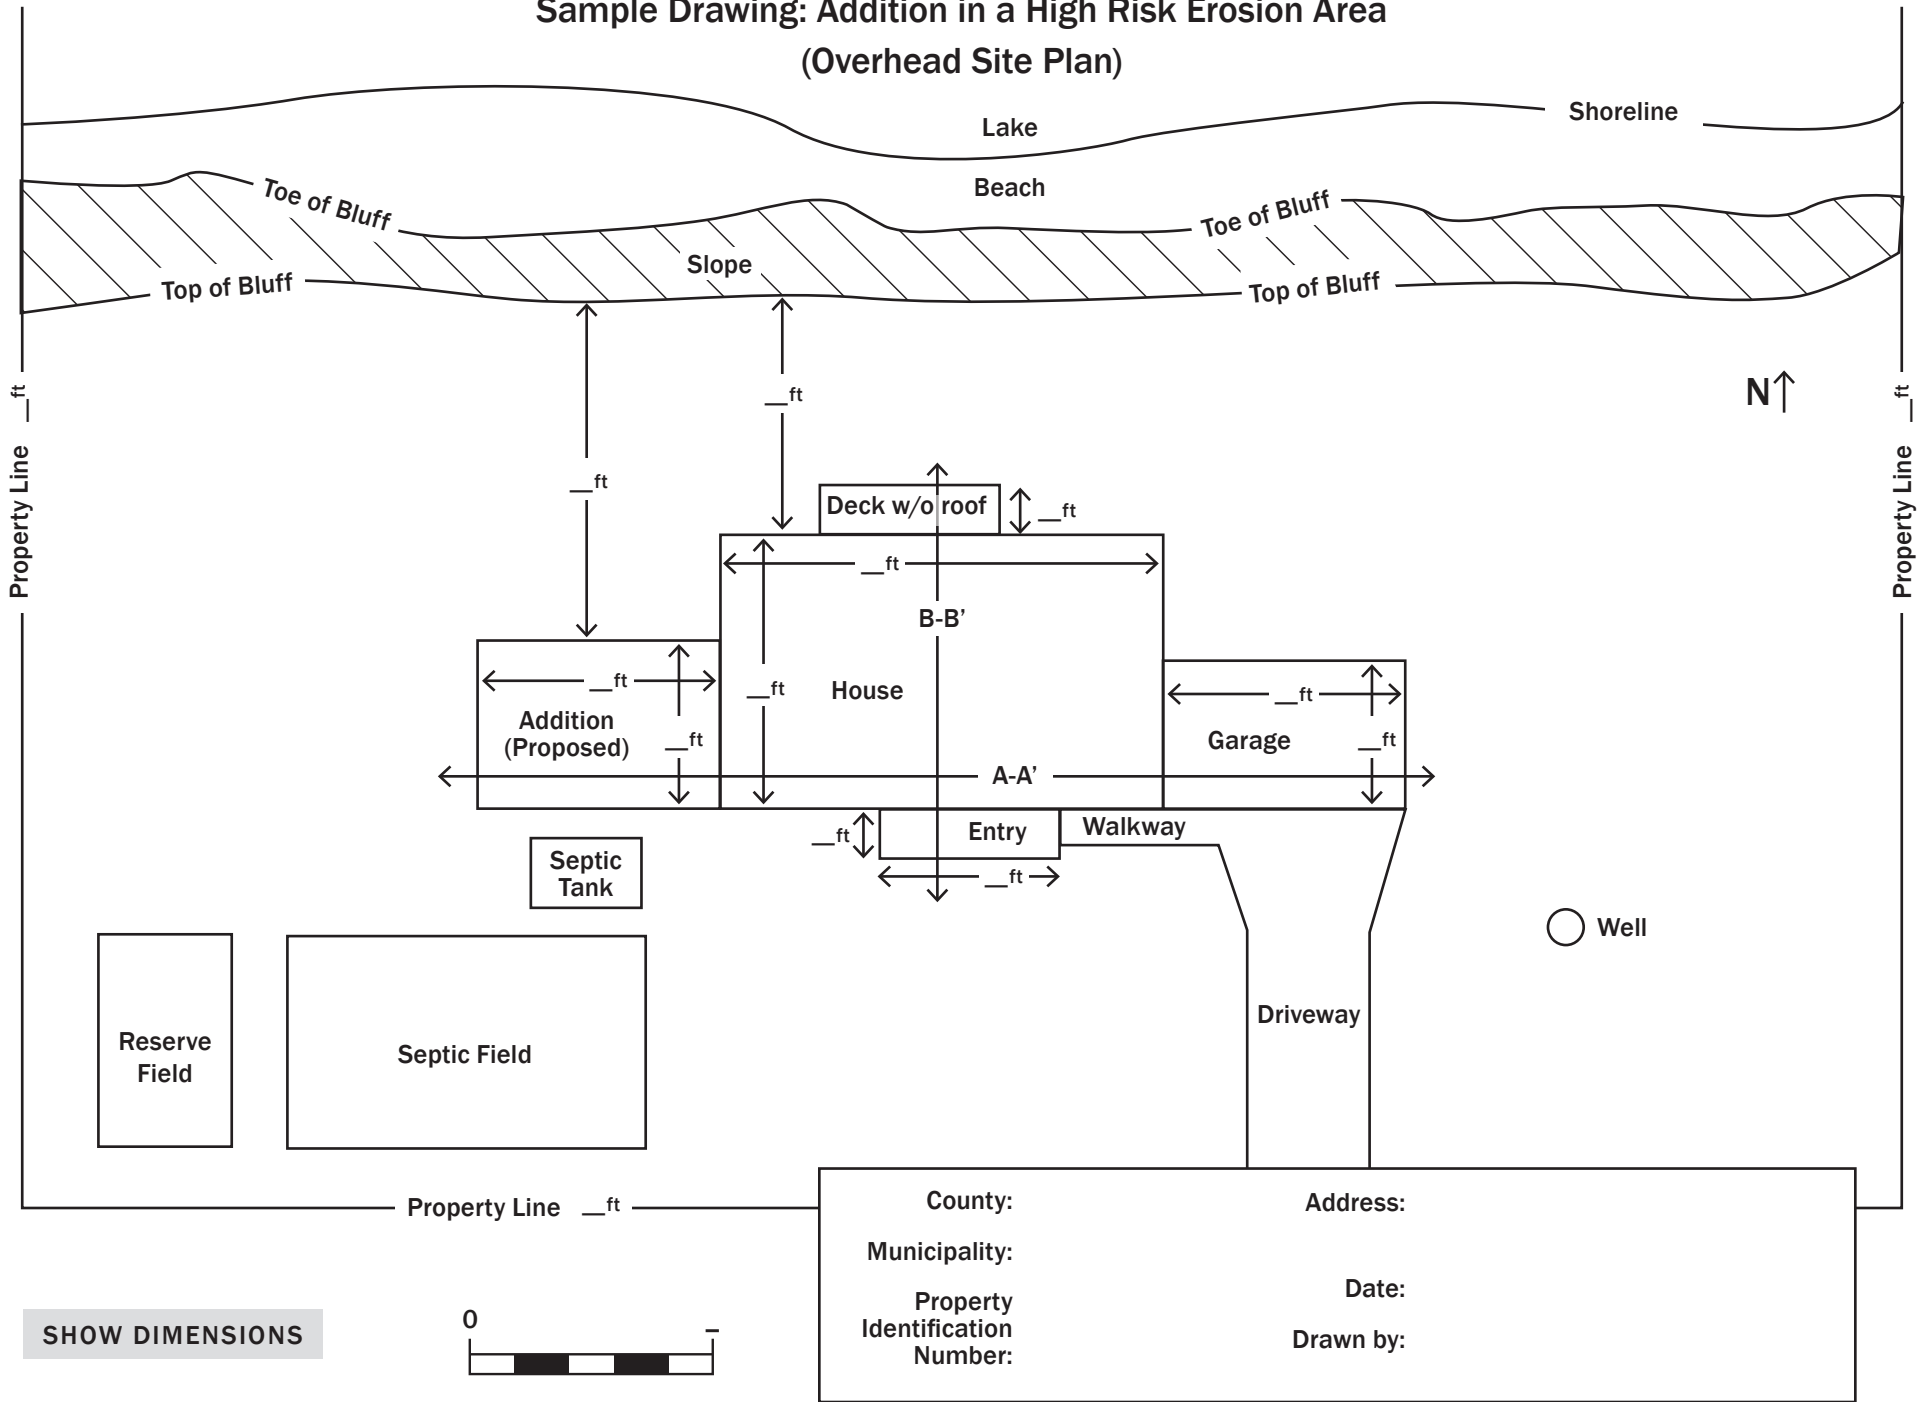

## Sample Drawing: Addition in a High Risk Erosion Area (Cross-section A-A')

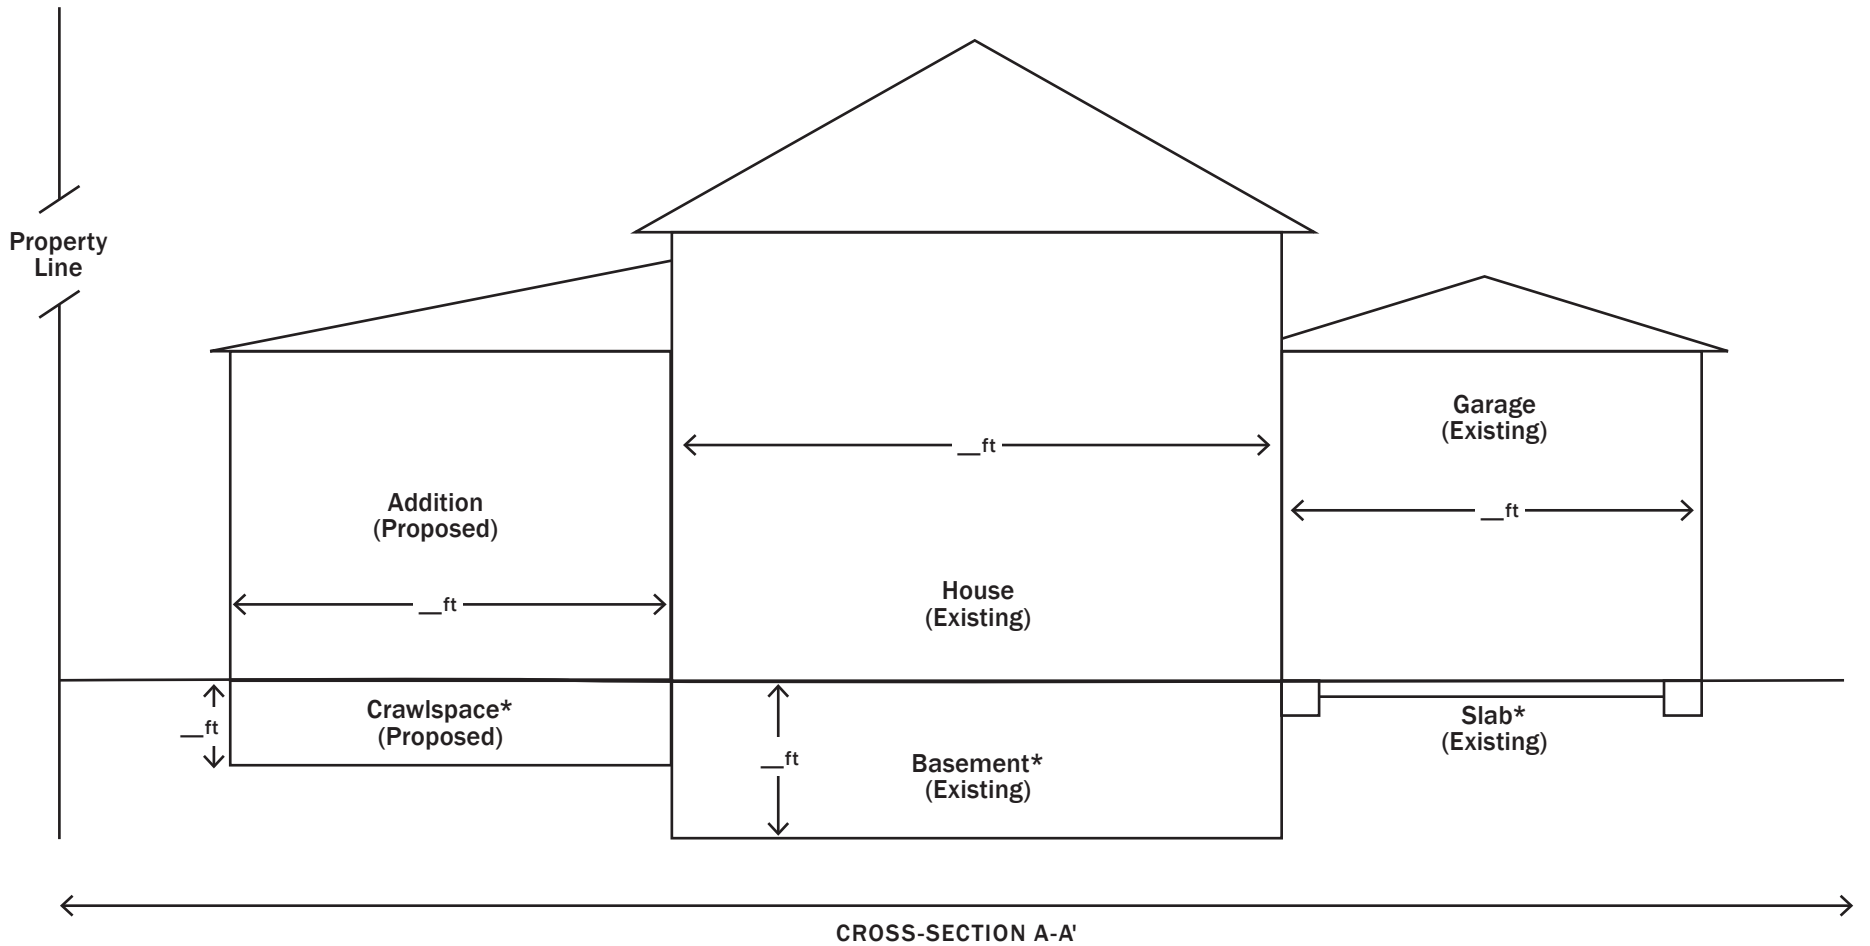


**SHOW DIMENSIONS**  
 \*LABEL FOUNDATIONS:  
 BASEMENT, CRAWLSPACE,  
 PILINGS, SLAB  
 LABEL STRUCTURES,  
 EXISTING OR PROPOSED



County:	Address:
Municipality:	Date:
Property Identification Number:	Drawn by:

## Sample Drawing: Addition in a High Risk Erosion Area (Cross-section B-B')

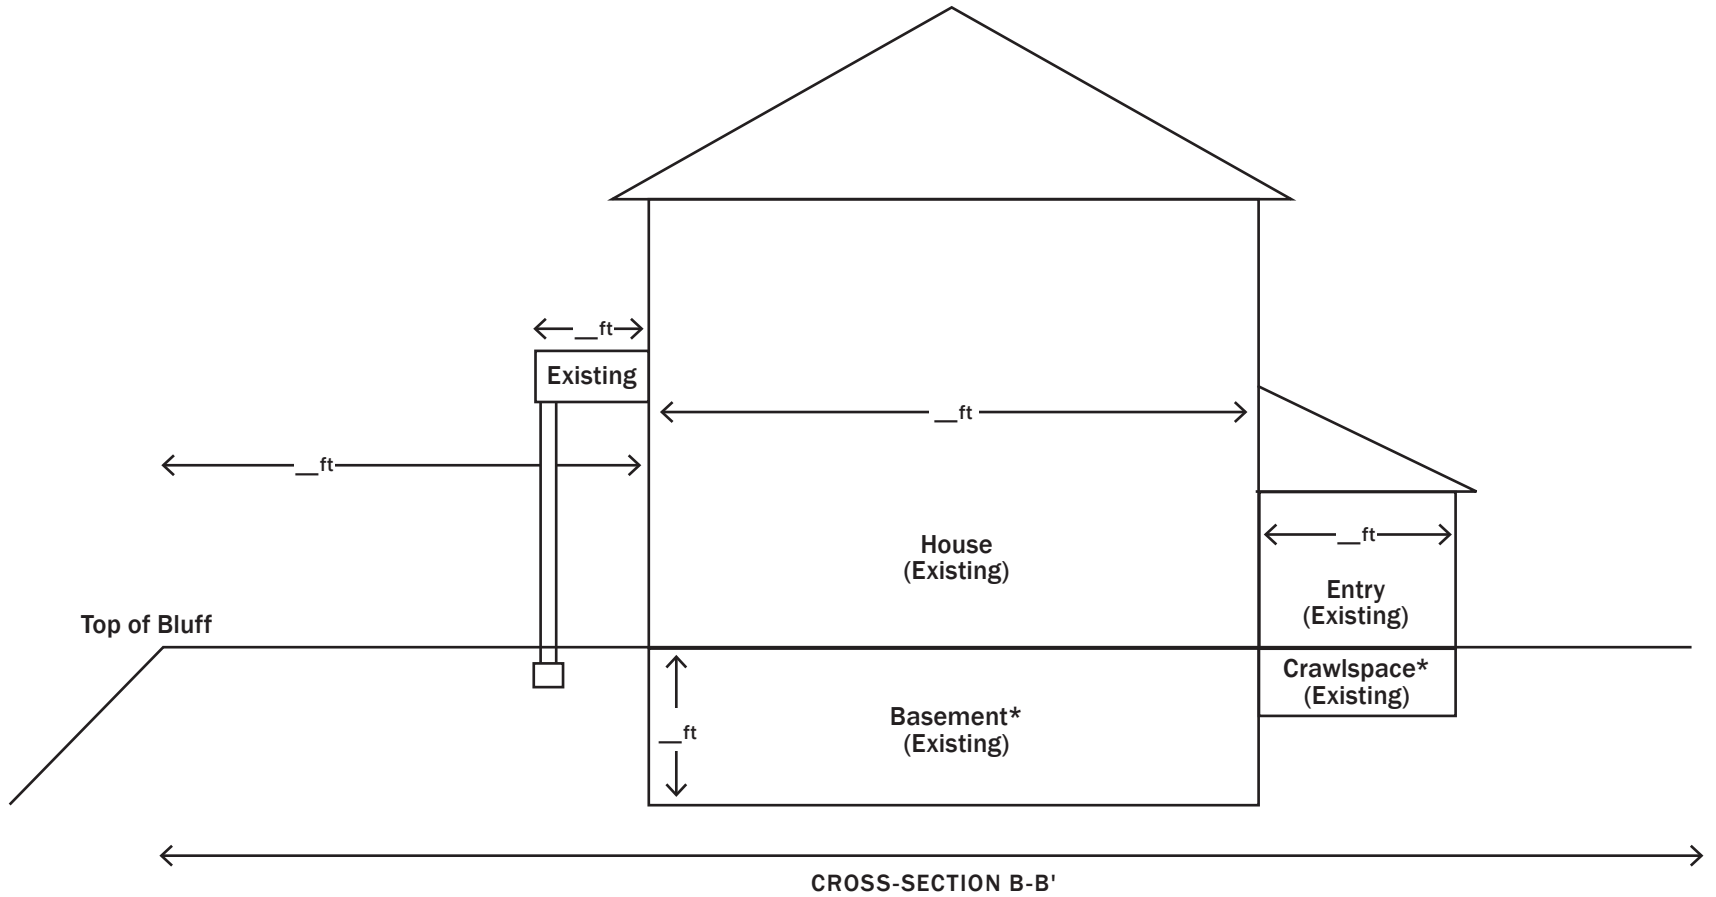

**SHOW DIMENSIONS**  
 \*LABEL FOUNDATIONS:  
 BASEMENT, CRAWLSPACE,  
 PILINGS, SLAB  
 LABEL STRUCTURES,  
 EXISTING OR PROPOSED



County:	Address:
Municipality:	Date:
Property Identification Number:	Drawn by: