



Sample Drawing: Construction in a High Risk Erosion Area (Overhead Site Plan)

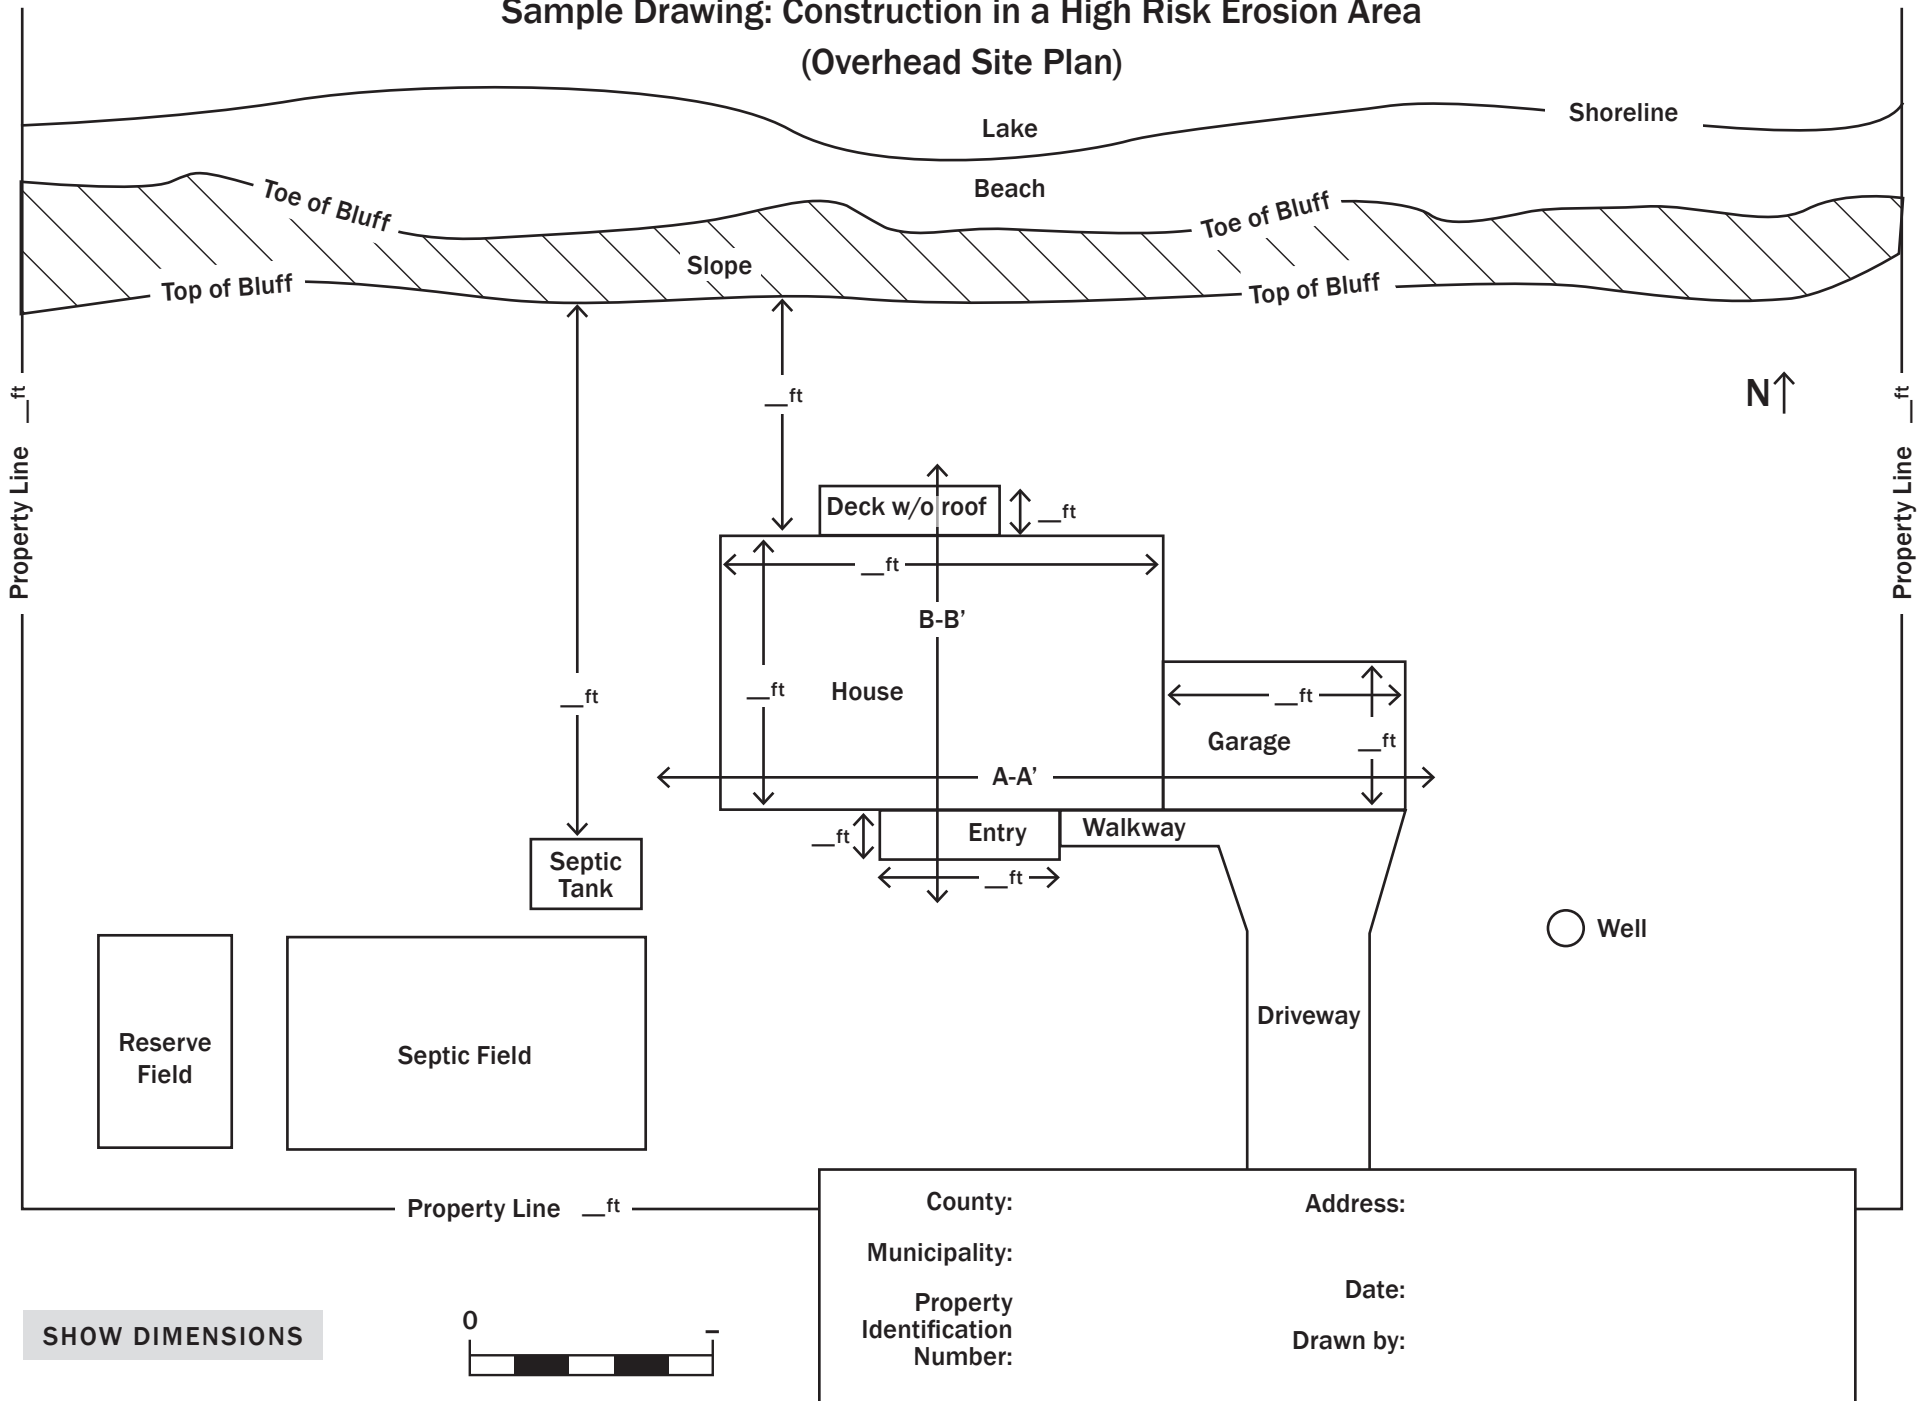

SHOW DIMENSIONS



Sample Drawing: Construction in a High Risk Erosion Area (Cross-section A-A')

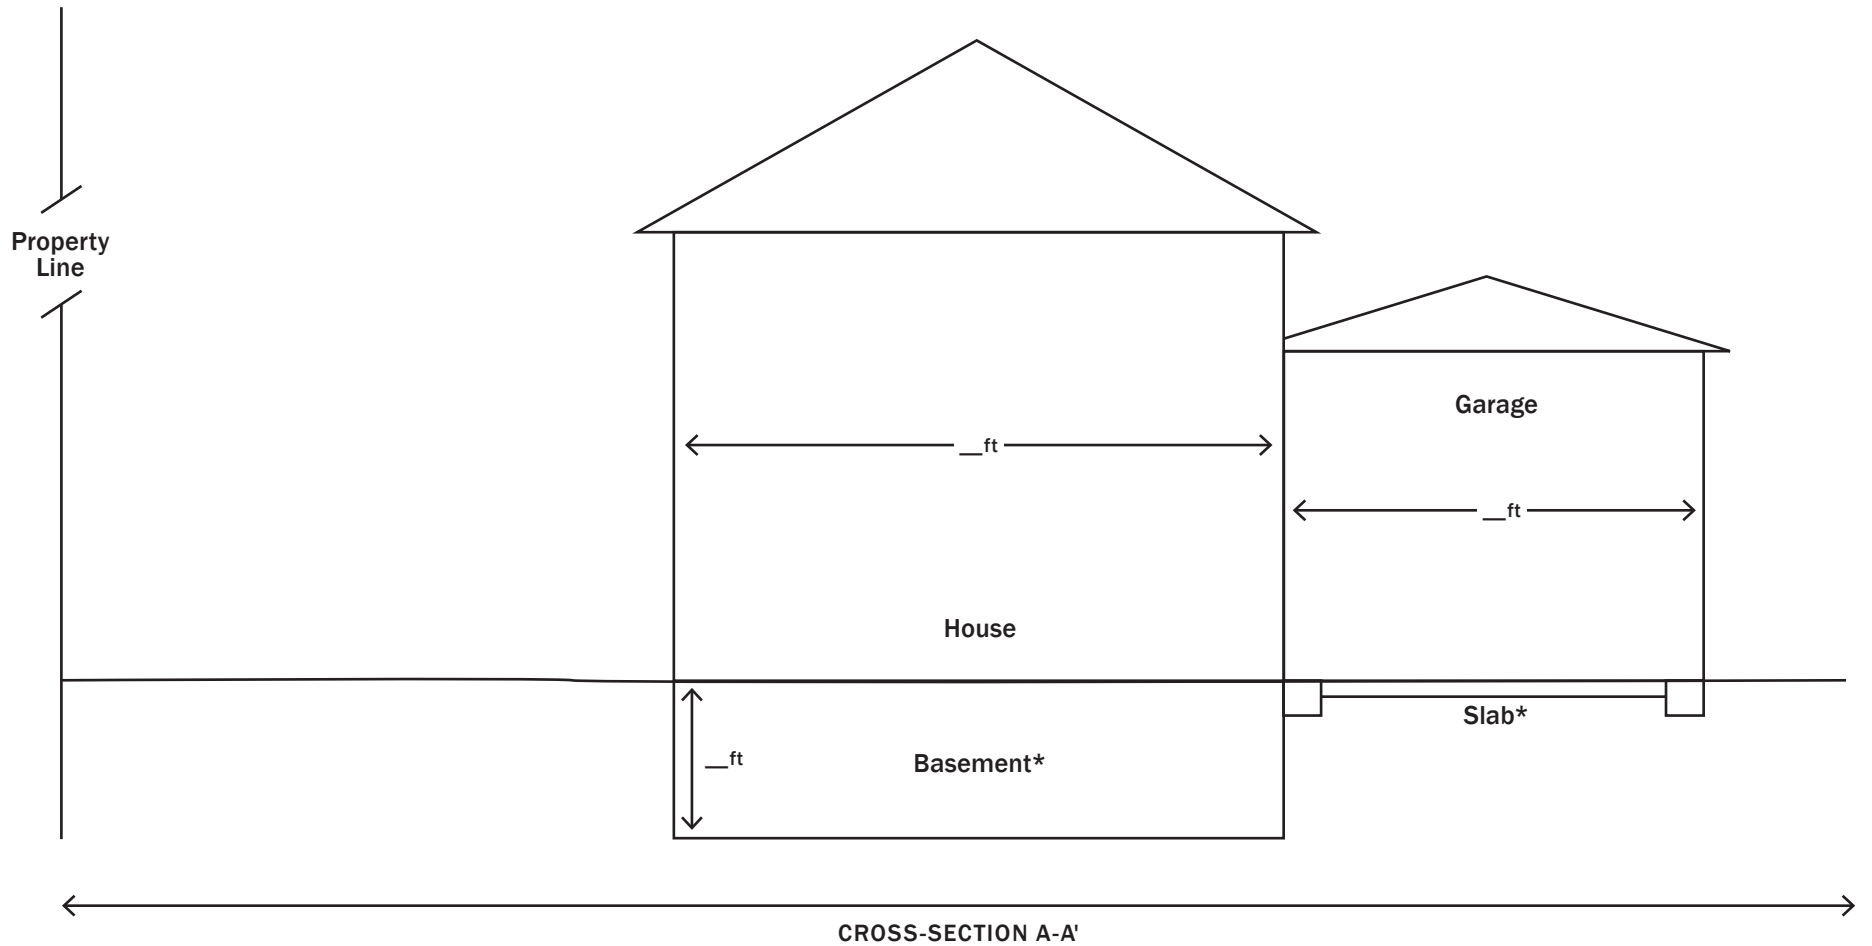


SHOW DIMENSIONS
***LABEL FOUNDATIONS:**
BASEMENT, CRAWLSPACE,
PILINGS, SLAB



County:	Address:
Municipality:	Date:
Property Identification Number:	Drawn by:

Sample Drawing: Construction in a High Risk Erosion Area (Cross-section B-B')

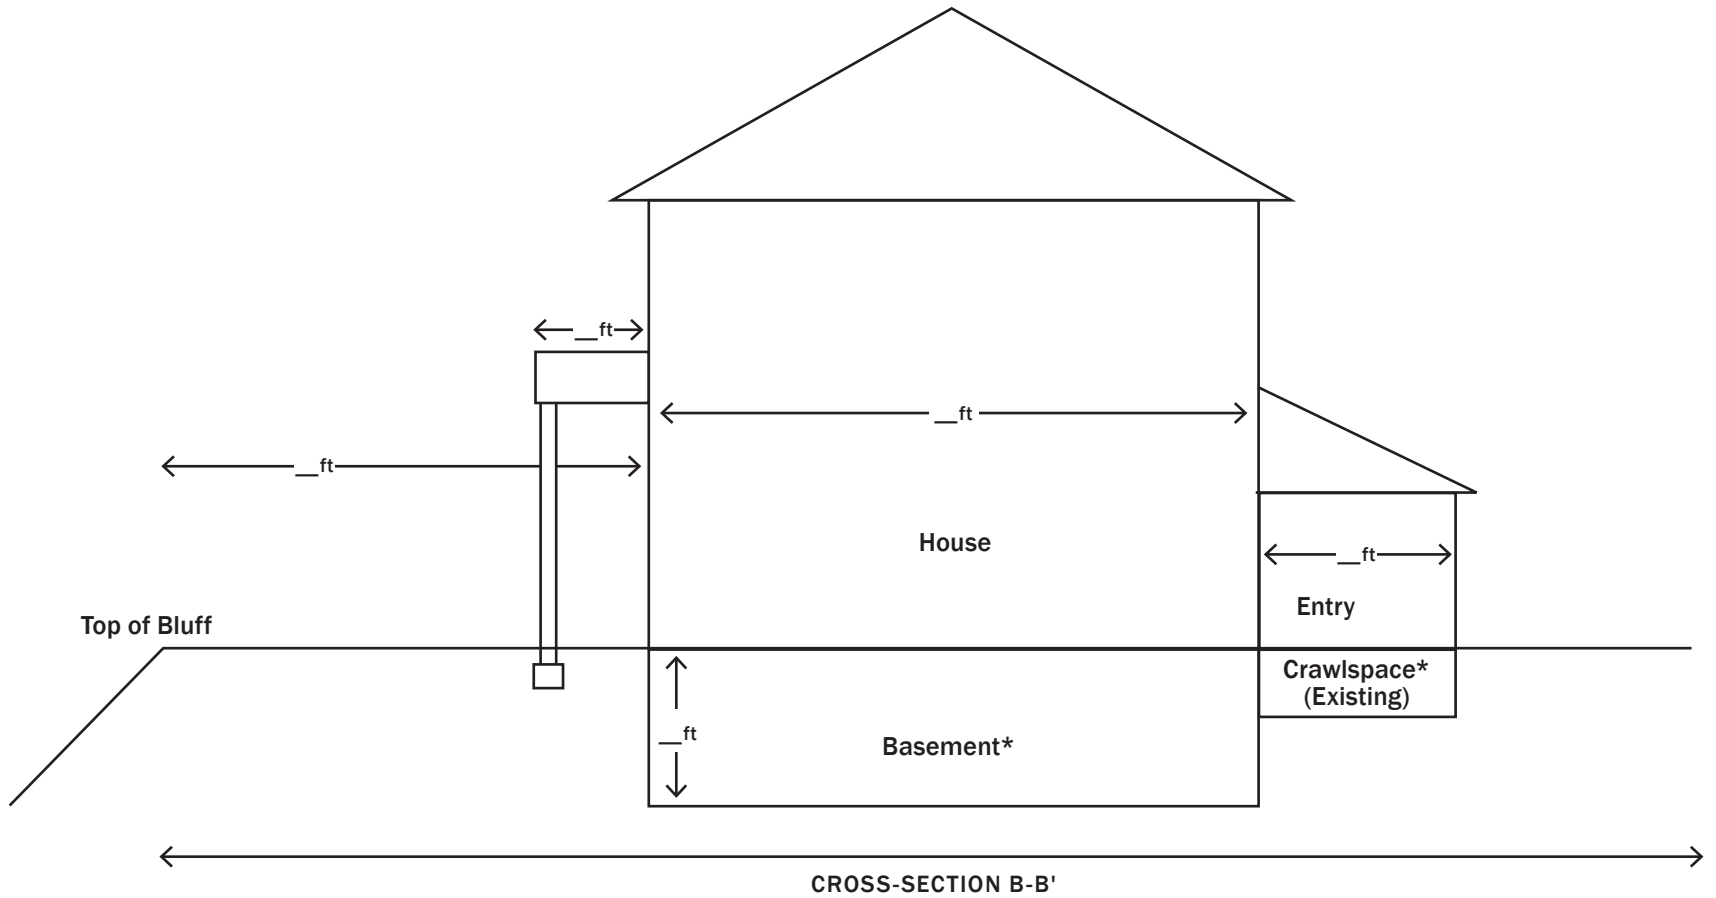

SHOW DIMENSIONS
 *LABEL FOUNDATIONS:
 BASEMENT, CRAWLSPACE,
 PILINGS, SLAB



County:	Address:
Municipality:	Date:
Property Identification Number:	Drawn by: