



# Sample Drawing: Construction in a High Risk Erosion Area with Existing Shore Protection (Overhead Site Plan)

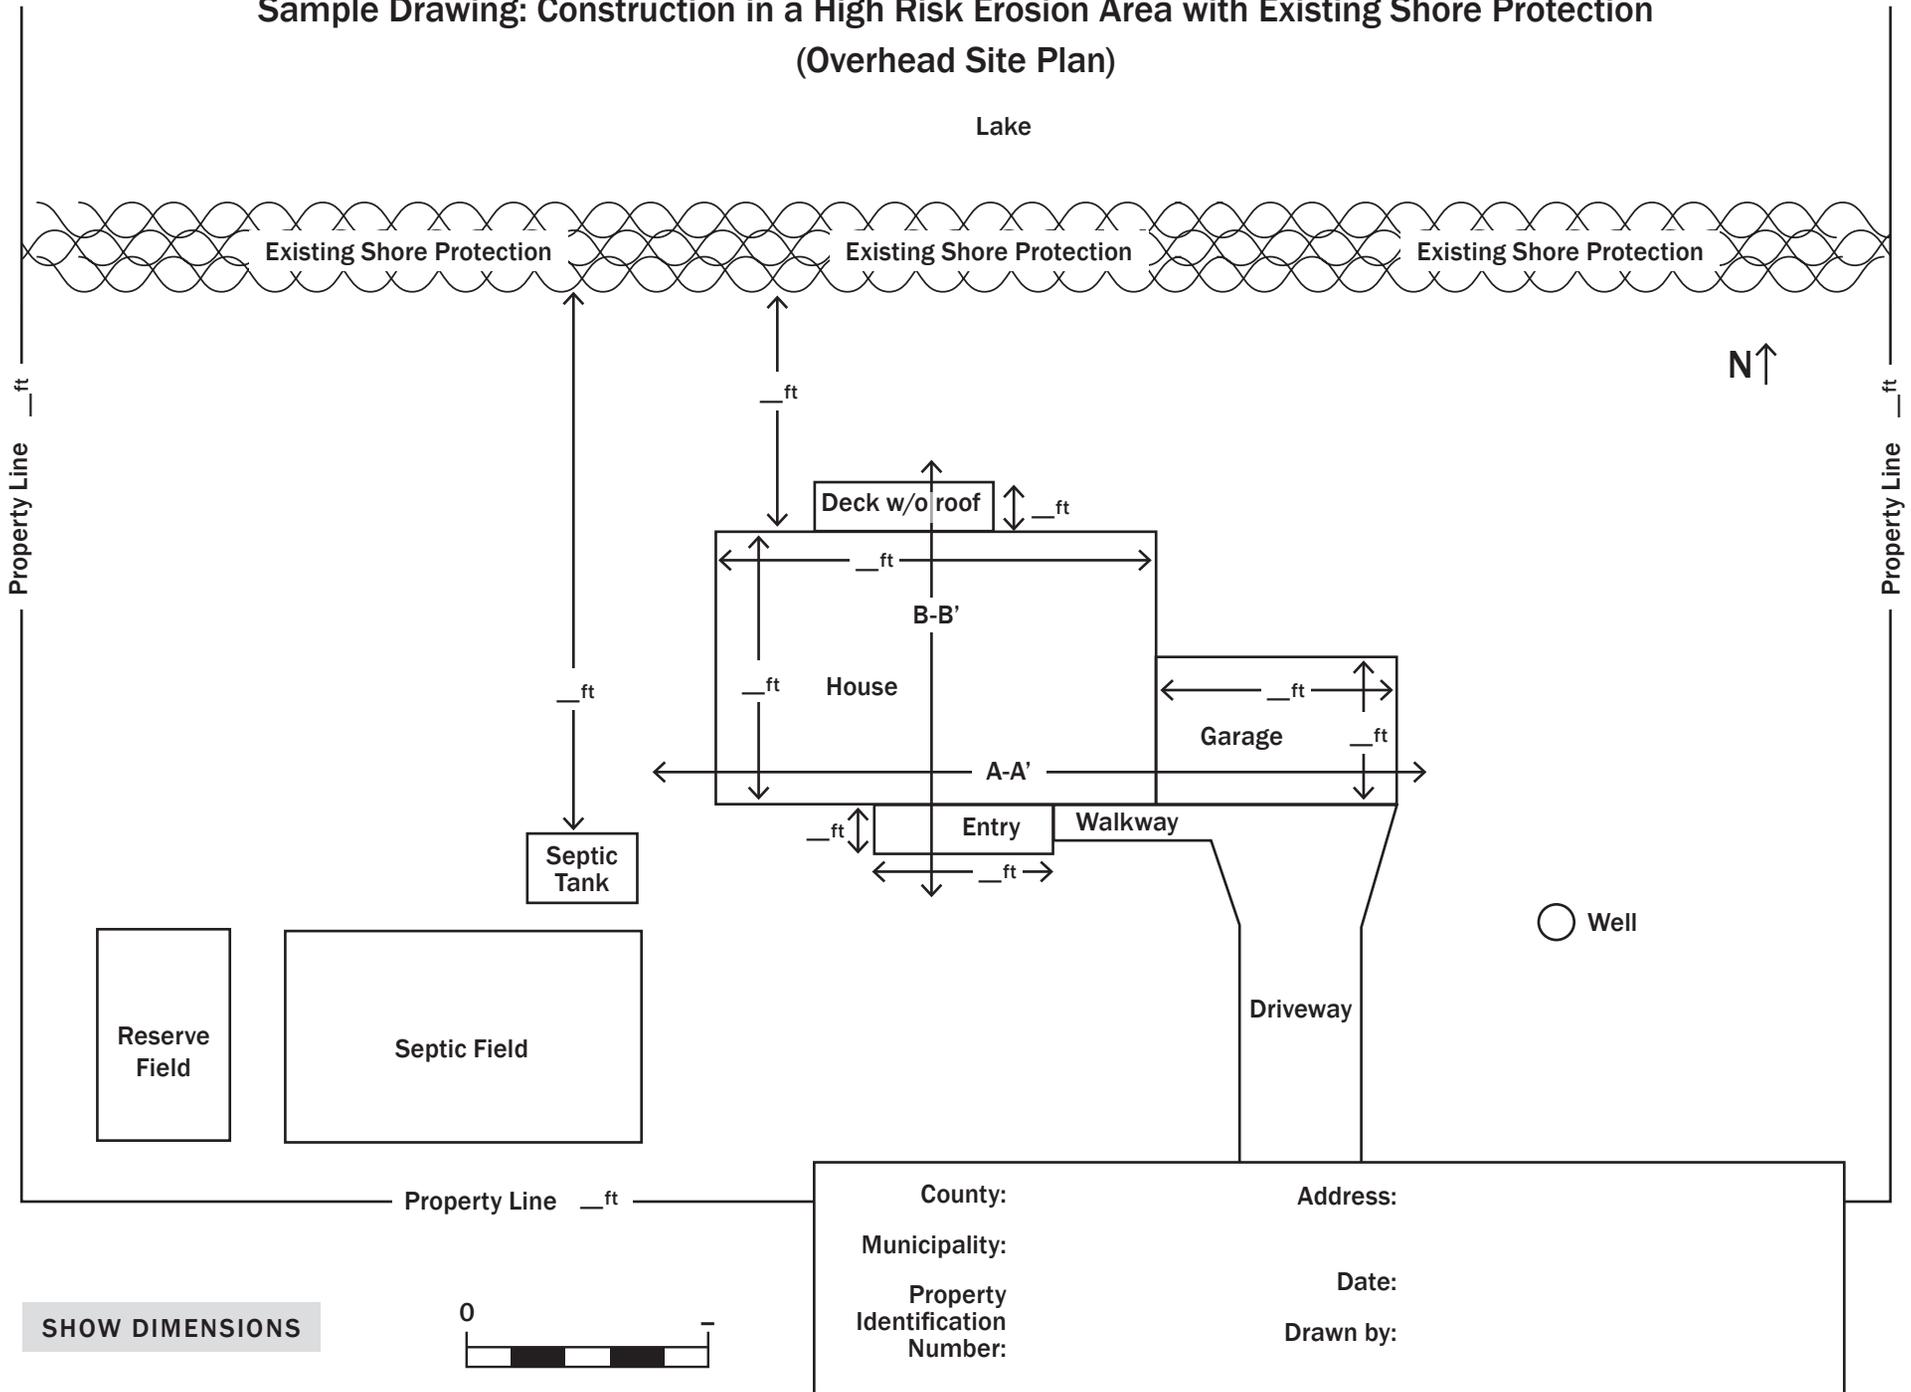

# Sample Drawing: Construction in a High Risk Erosion Area with Existing Shore Protection (Cross-section A-A')

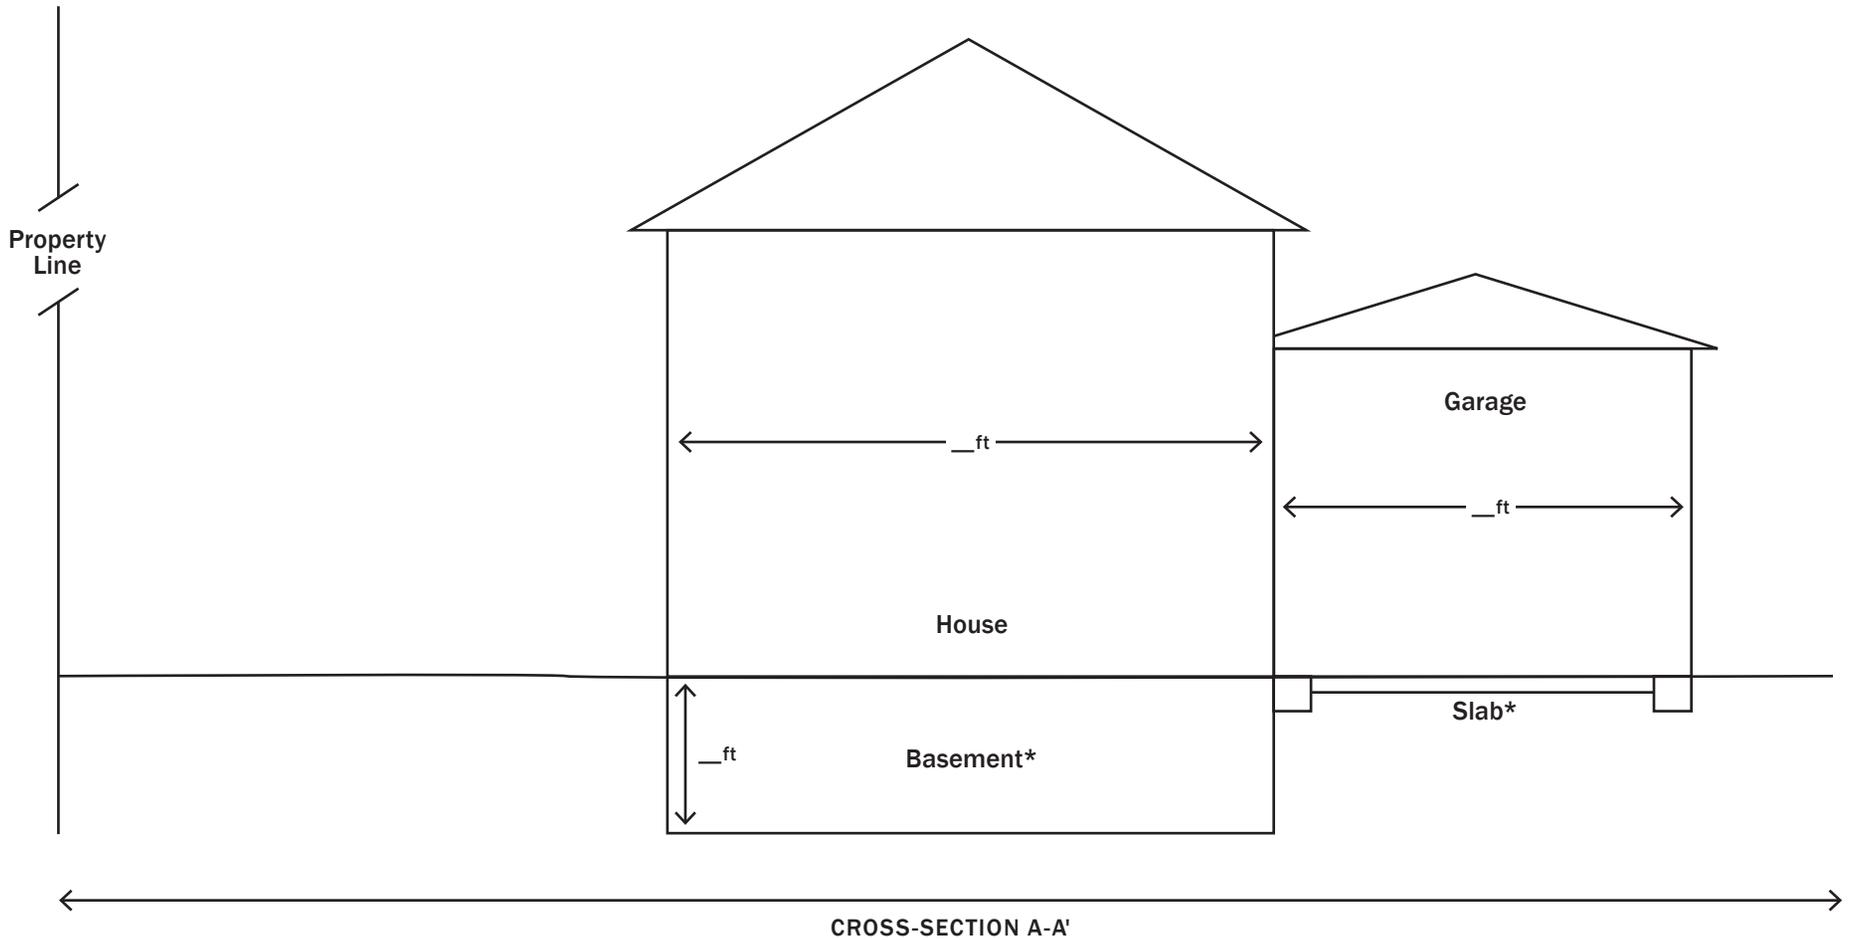


**SHOW DIMENSIONS**  
**\*LABEL FOUNDATIONS:**  
**BASEMENT, CRAWLSPACE,**  
**PILINGS, SLAB**



County:	Address:
Municipality:	Date:
Property Identification Number:	Drawn by:

# Sample Drawing: Construction in a High Risk Erosion Area with Existing Shore Protection (Cross-section B-B')

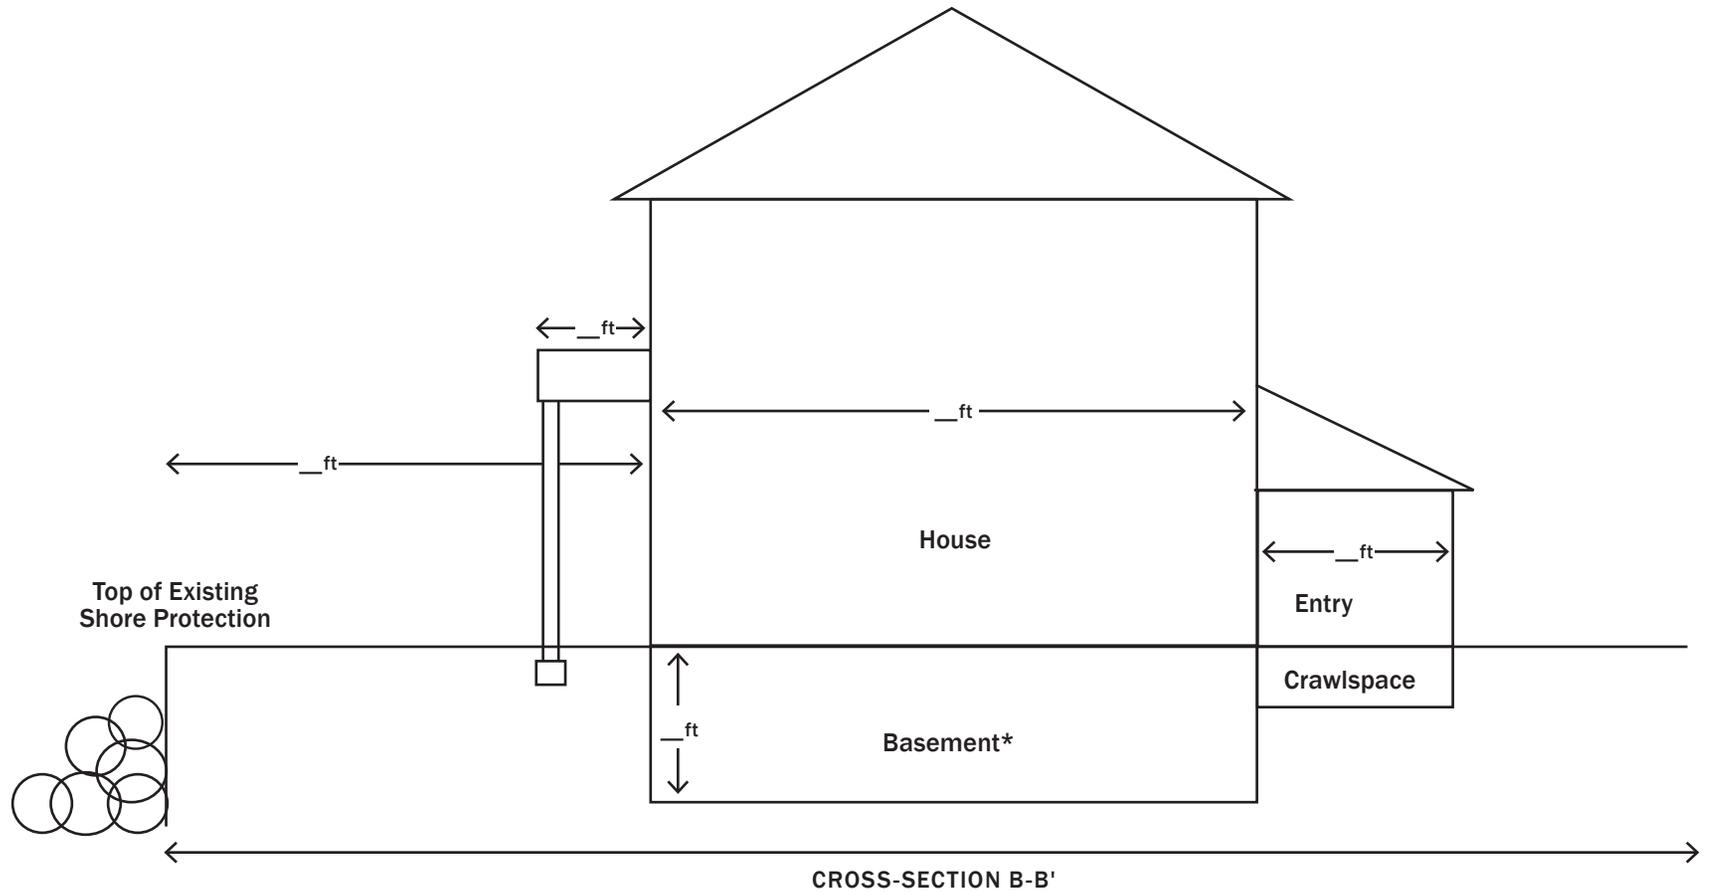

**SHOW DIMENSIONS**  
**\*LABEL FOUNDATIONS:**  
**BASEMENT, CRAWLSPACE,**  
**PILINGS, SLAB**



County:	Address:
Municipality:	Date:
Property Identification Number:	Drawn by: