


Sample Drawing: Construction in a High Risk Erosion Area with Existing Shore Protection (Overhead Site Plan)

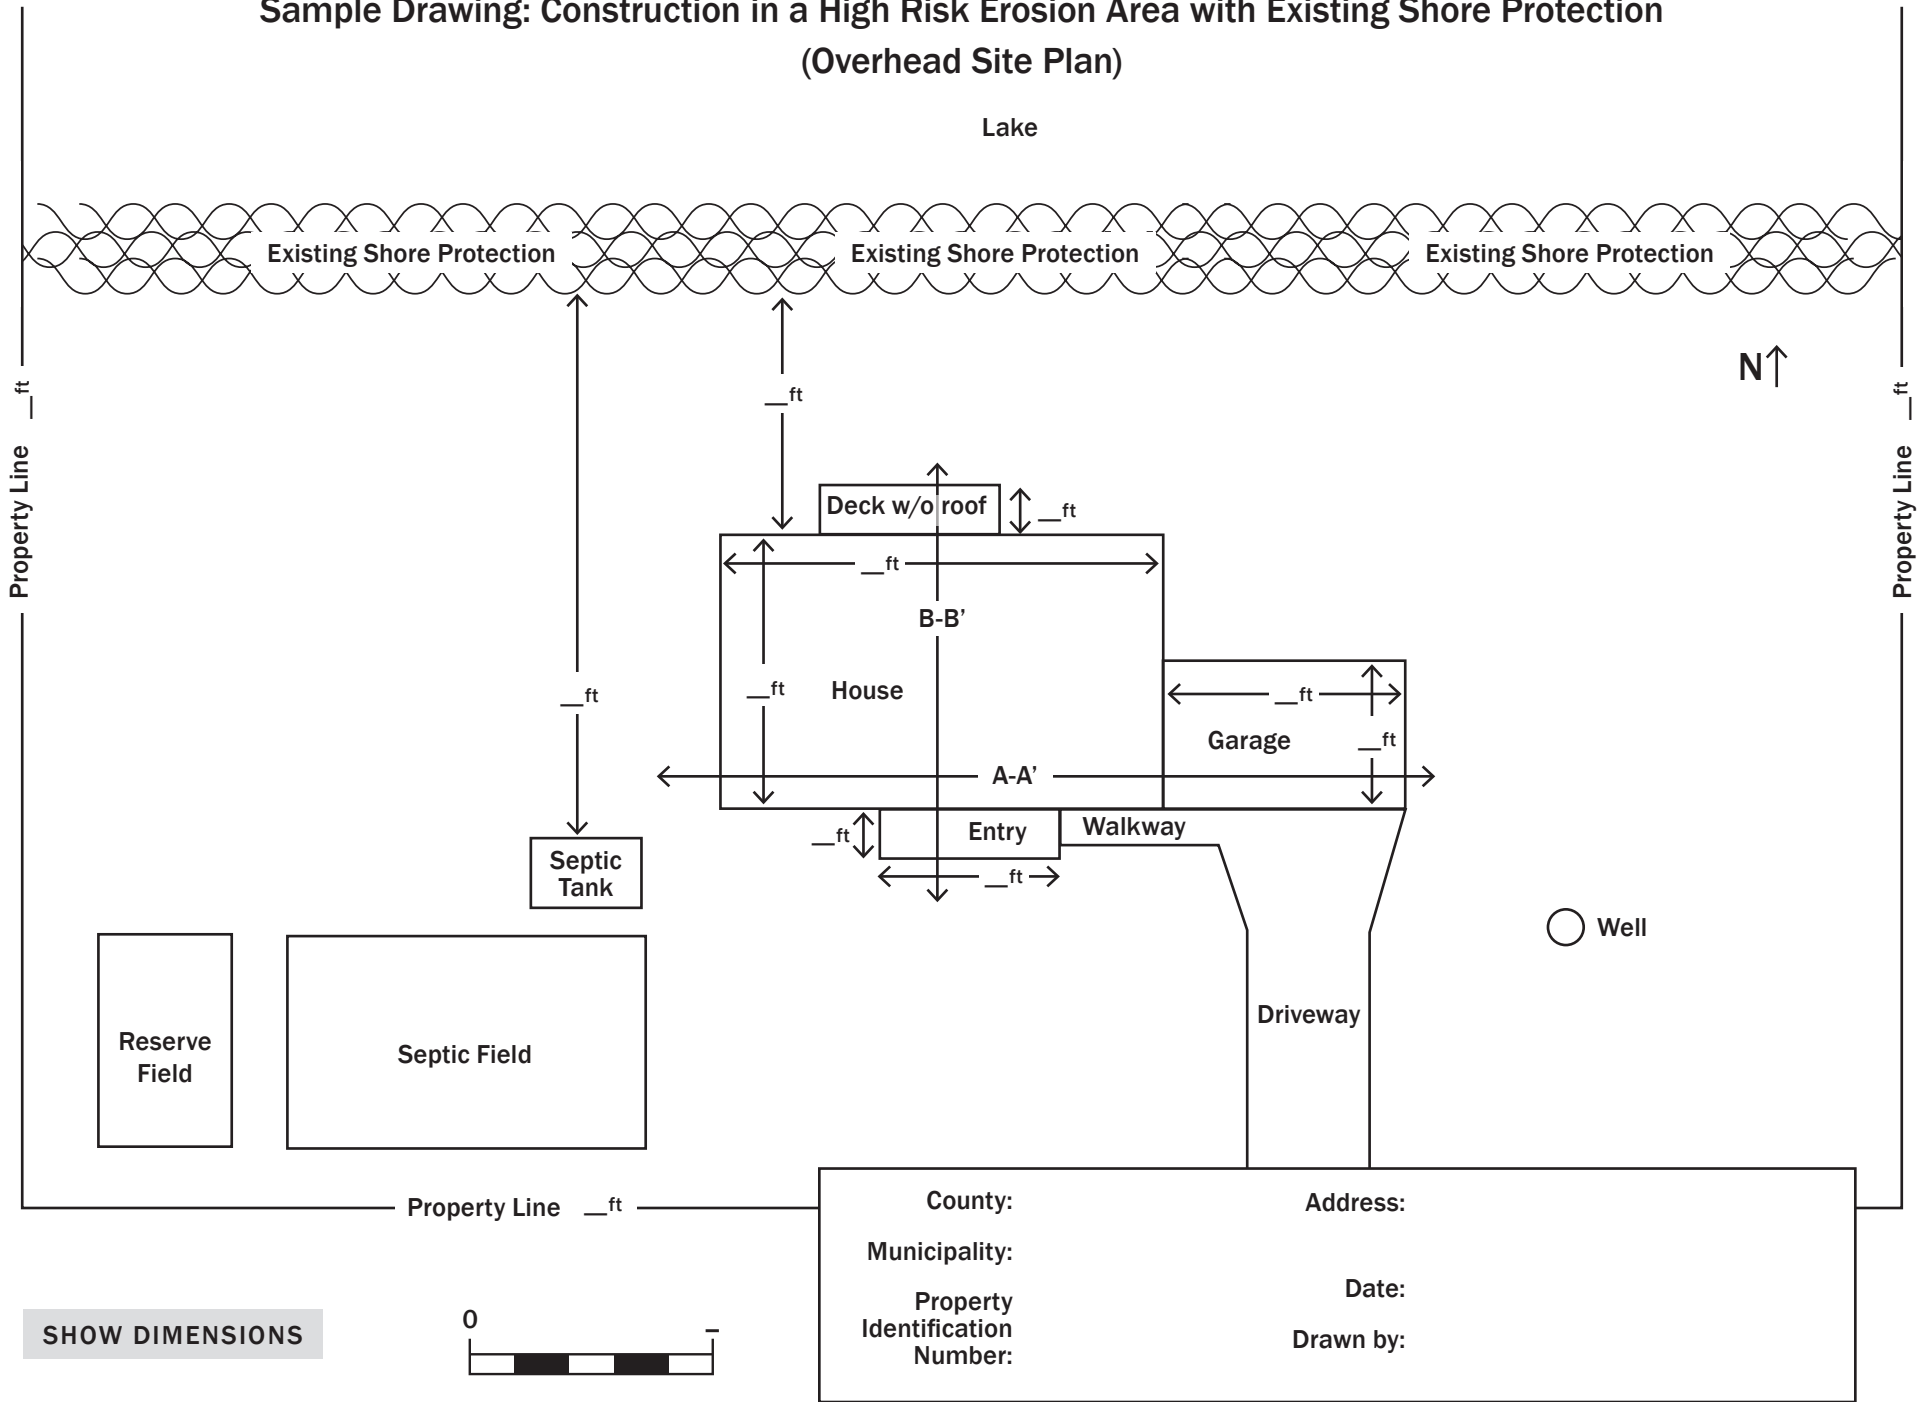


SHOW DIMENSIONS



County:	Address:
Municipality:	Date:
Property Identification Number:	Drawn by:



**Sample Drawing: Construction in a High Risk Erosion Area with Existing Shore Protection
(Cross-section A-A')**

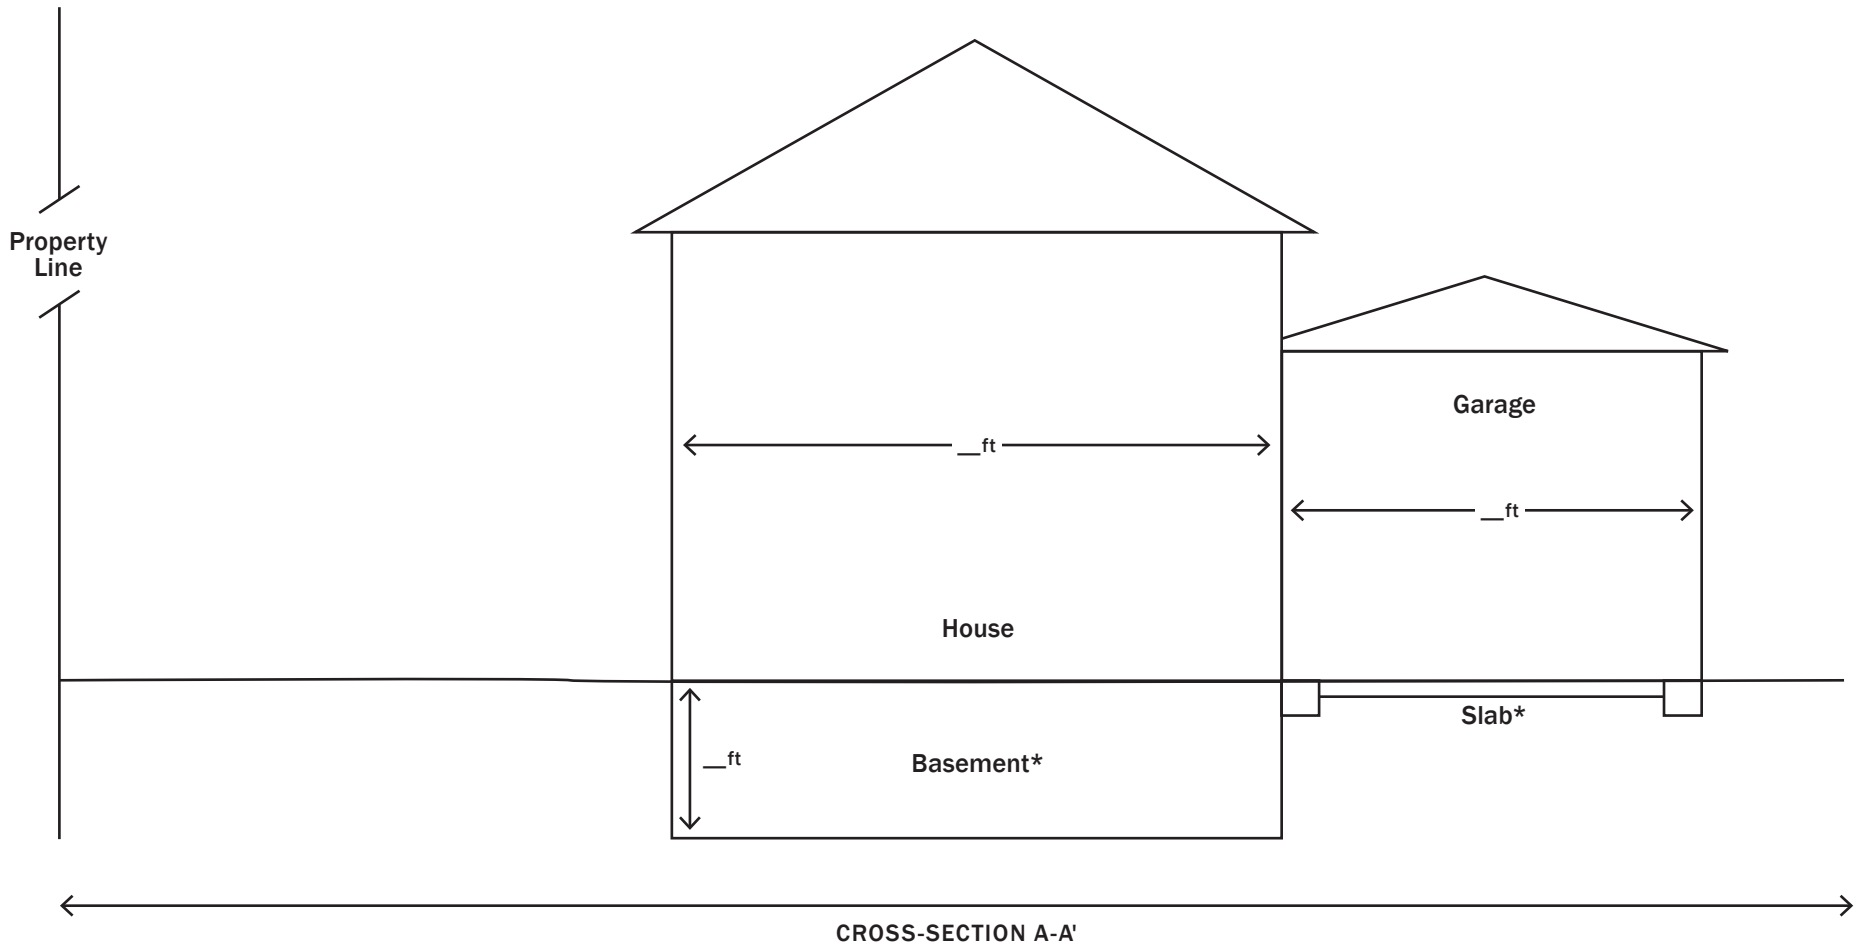


SHOW DIMENSIONS
***LABEL FOUNDATIONS:**
BASEMENT, CRAWLSPACE,
PILINGS, SLAB



County:	Address:
Municipality:	Date:
Property Identification Number:	Drawn by:

Sample Drawing: Construction in a High Risk Erosion Area with Existing Shore Protection (Cross-section B-B')

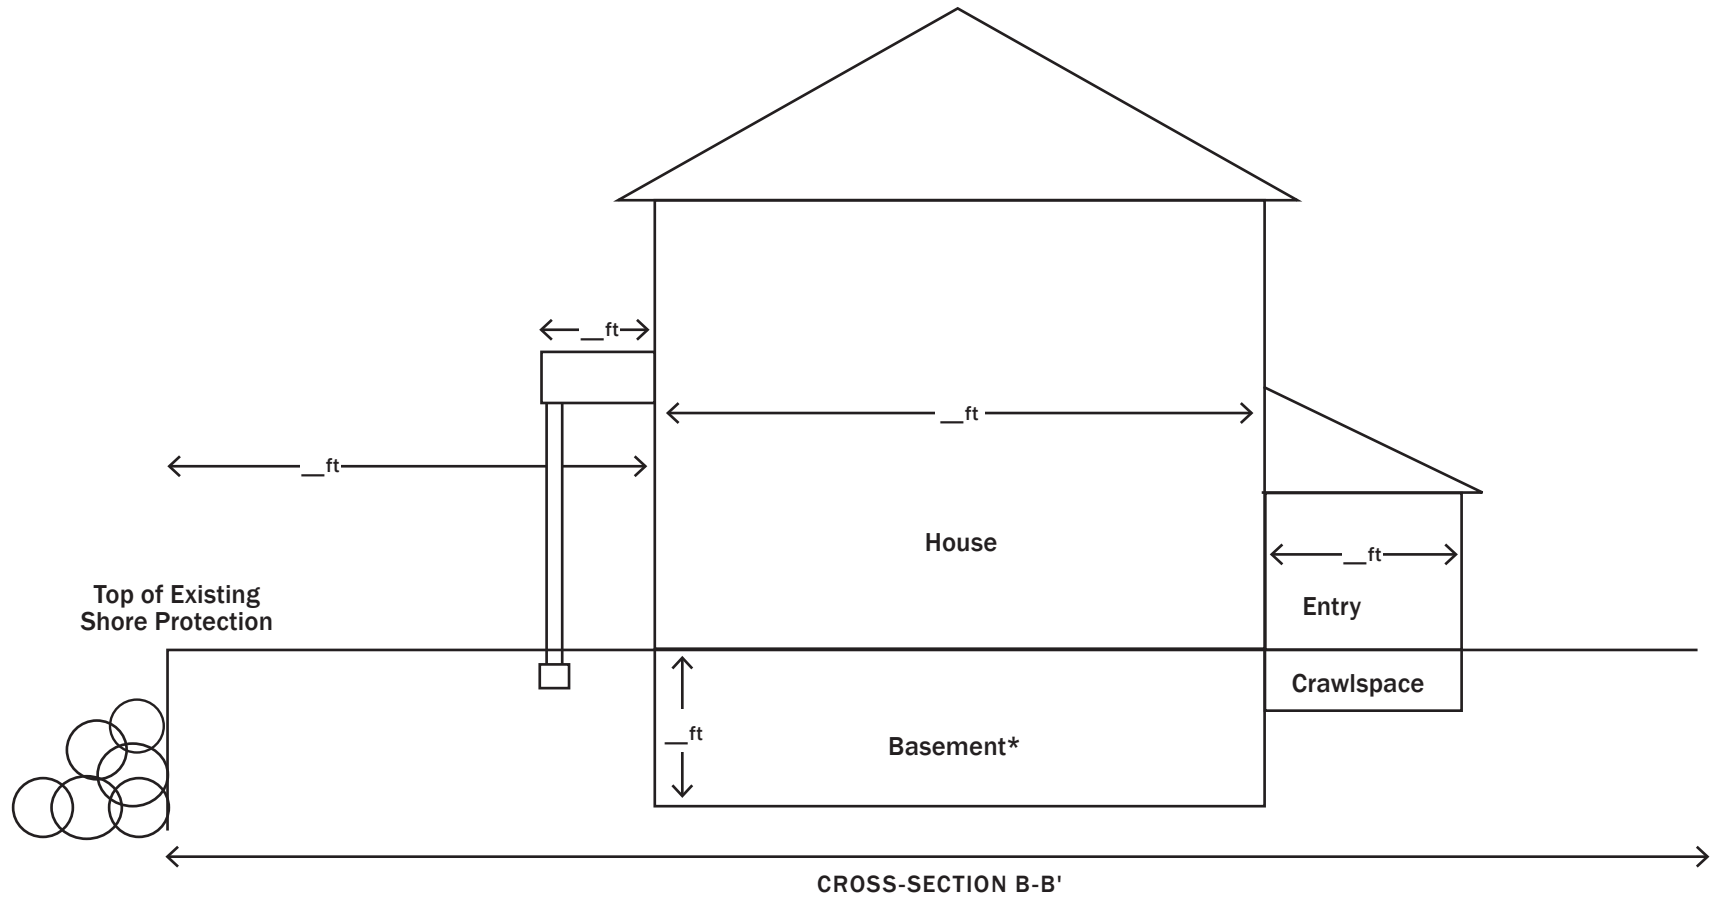

County:	Address:
Municipality:	Date:
Property Identification Number:	Drawn by: