






Plans designed for Migrant Labor Housing in Michigan In collaboration with the Michigan Department of Agriculture and Rural Development- Migrant Labor Housing Program and Habitat for Humanity of Michigan	Project 36X24 8 PERSON HOUSING	Plan Date 6/24/2014	Sheet Description FOUNDATION/SLAB PLAN (SEE DETAILS)	Revision	Print Date 6/24/2014	Drawn By Thom Phillips	Scale 1/4" = 1'	Page 2 of 10
---	--	-------------------------------	---	-----------------	--------------------------------	----------------------------------	---------------------------	------------------------

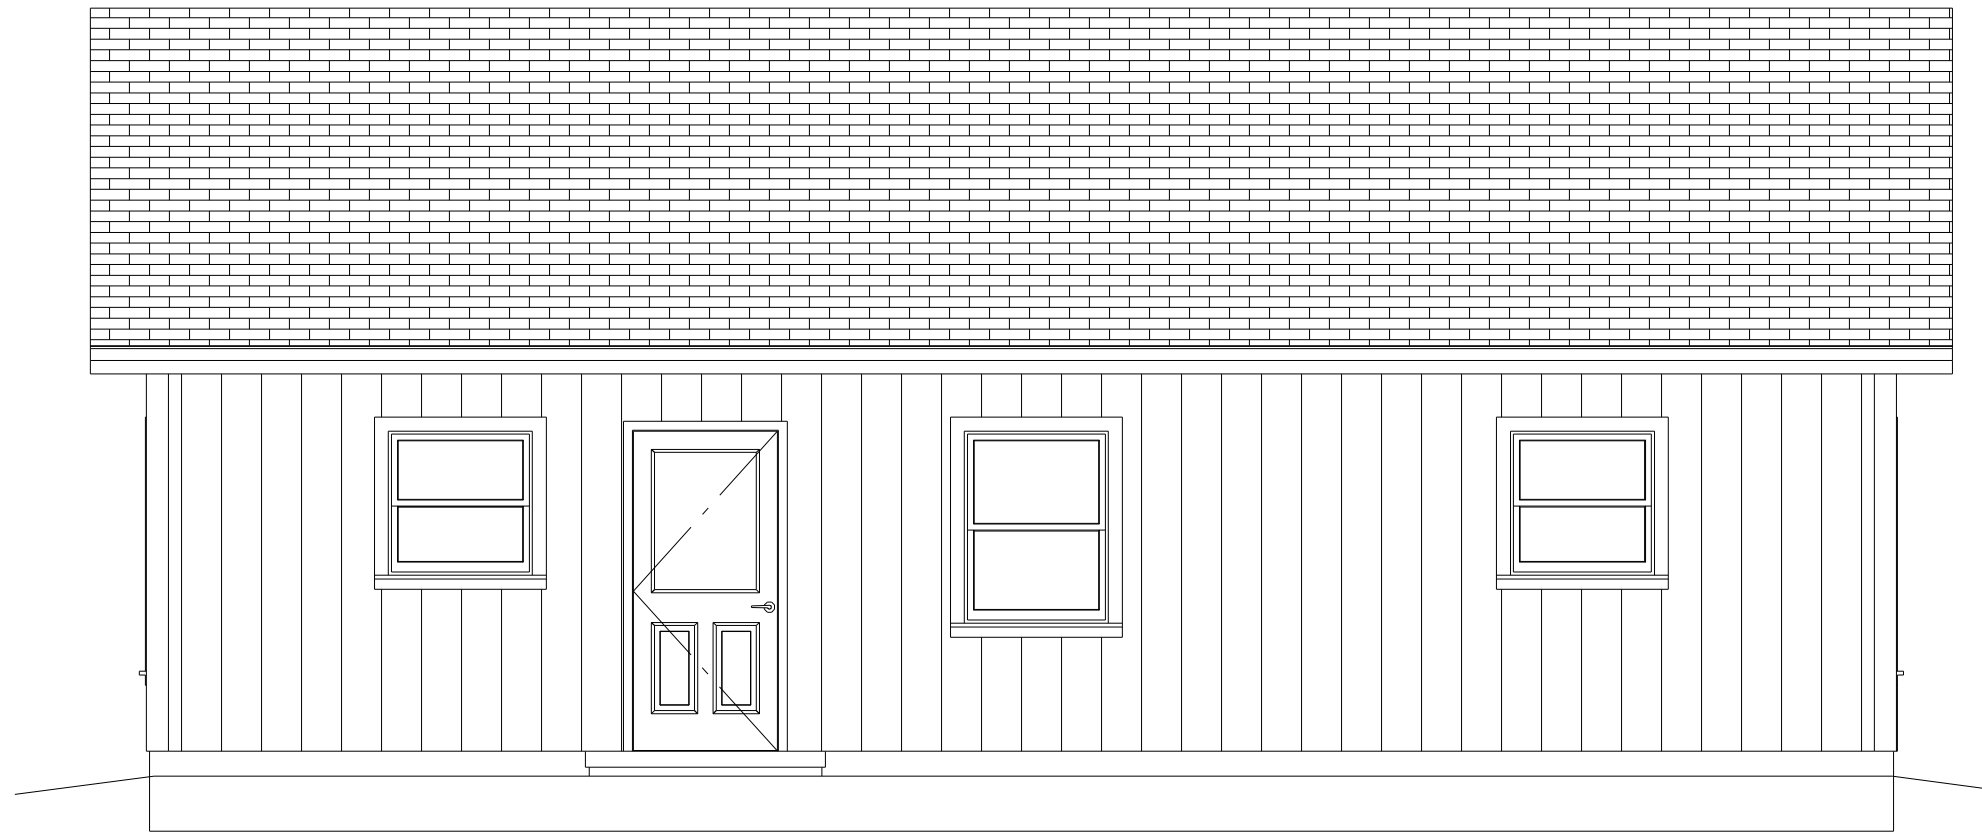


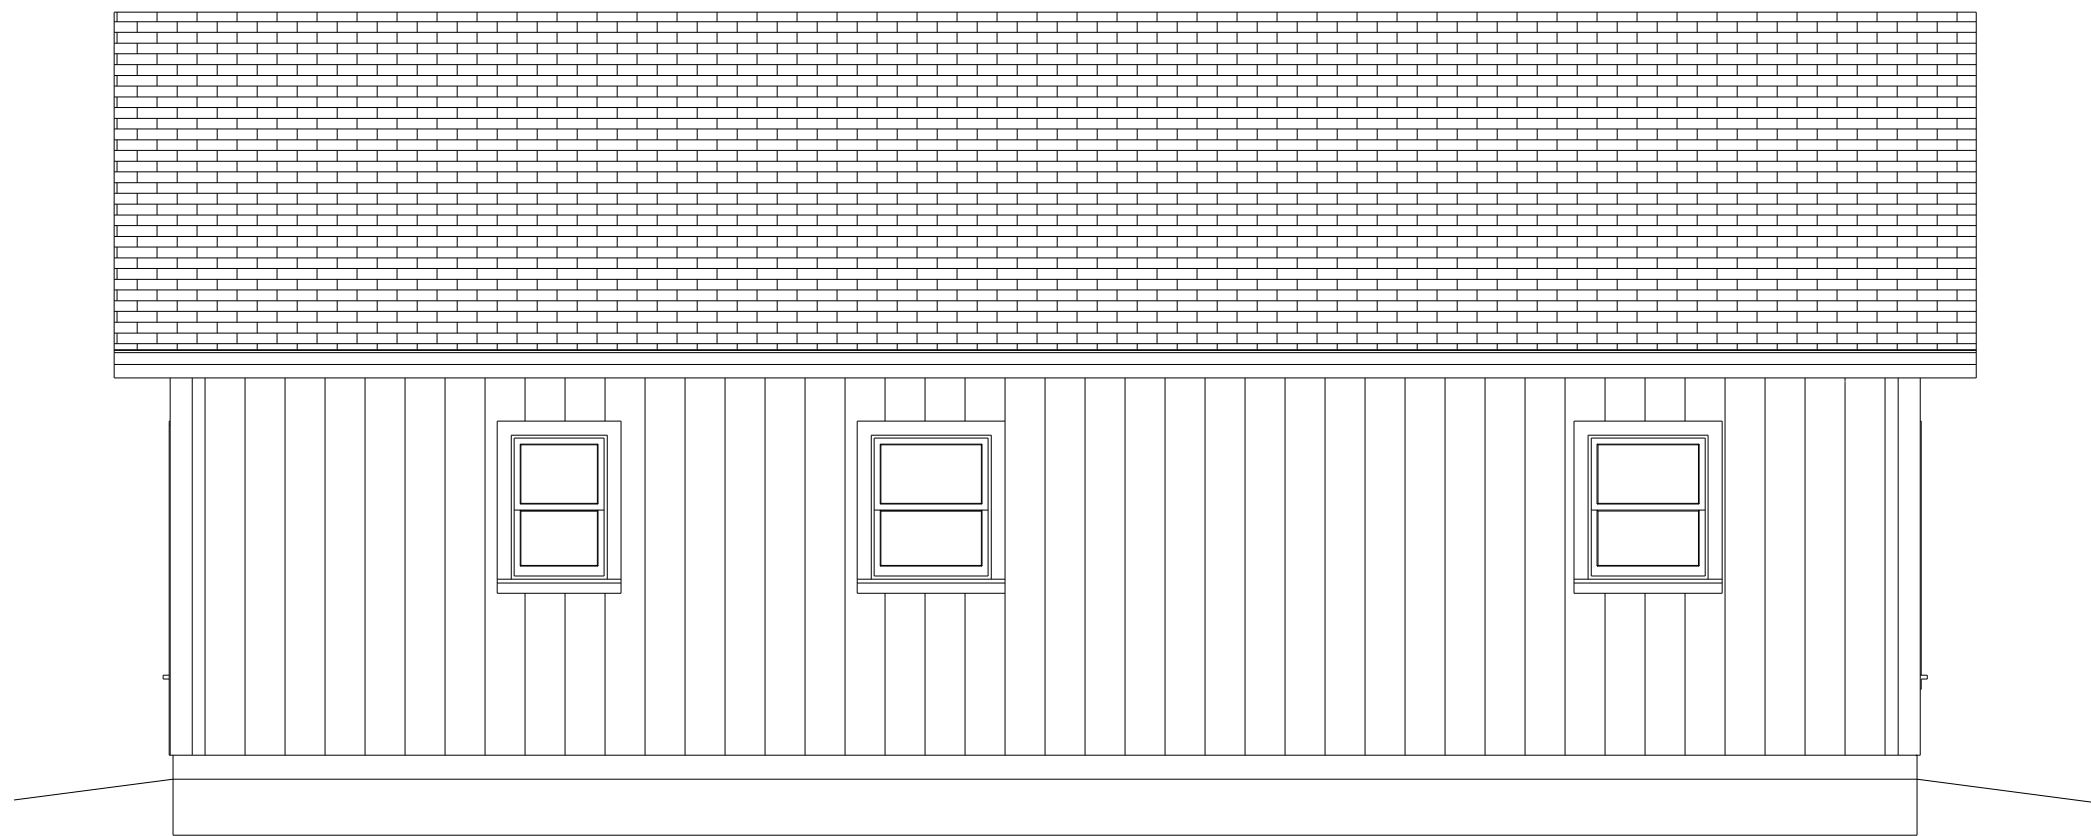

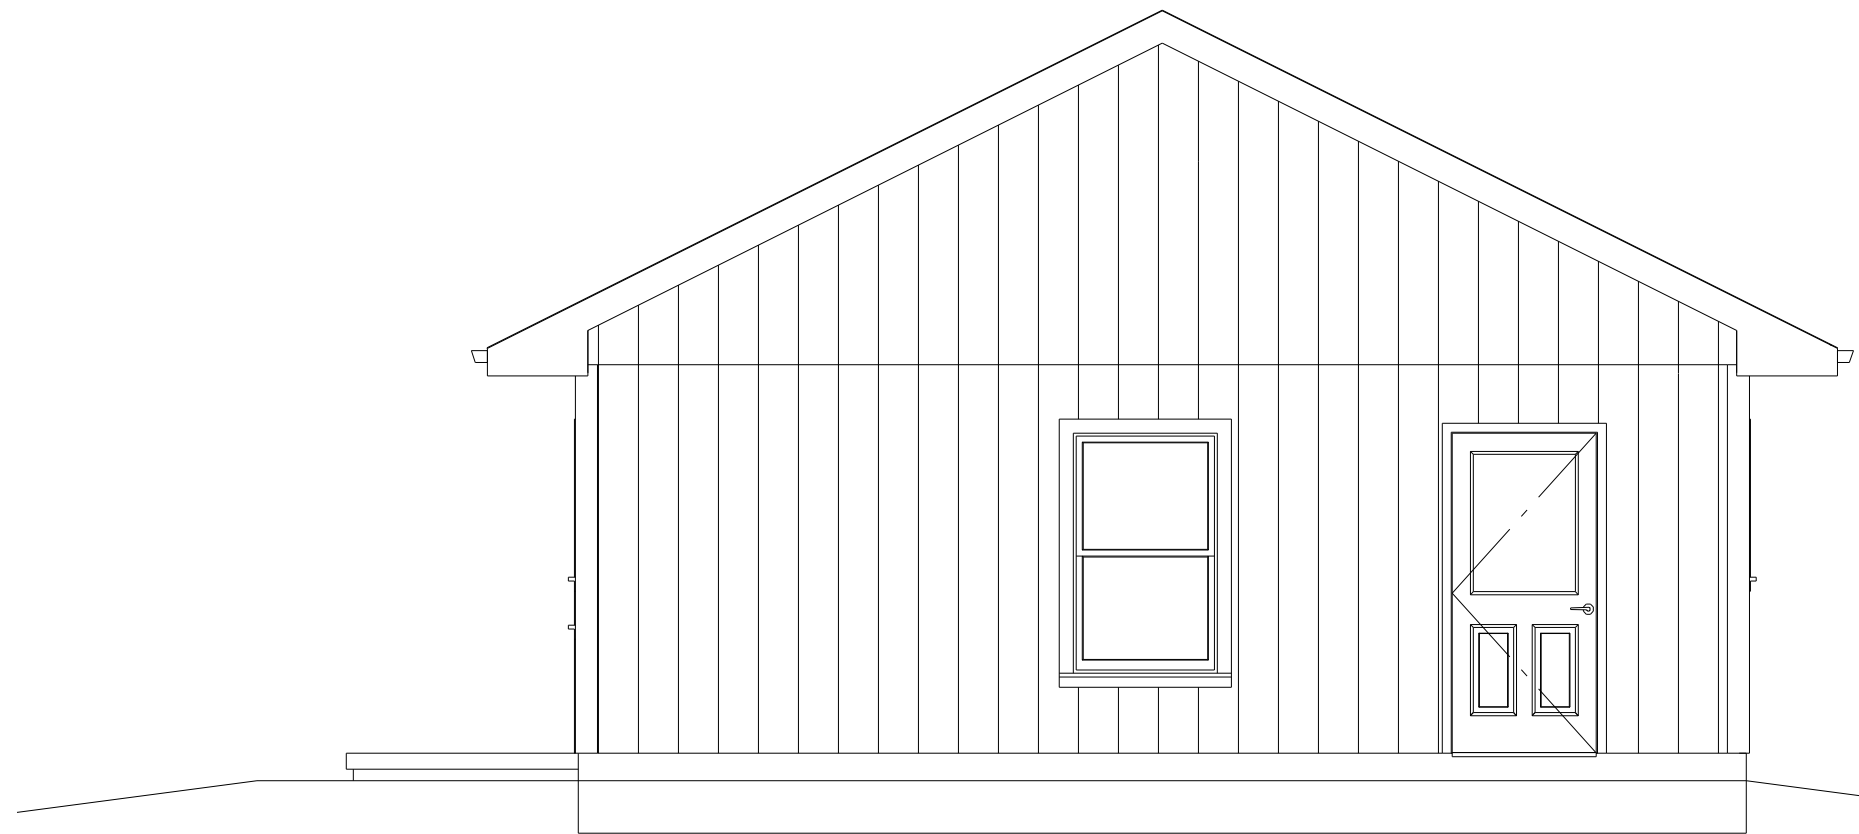

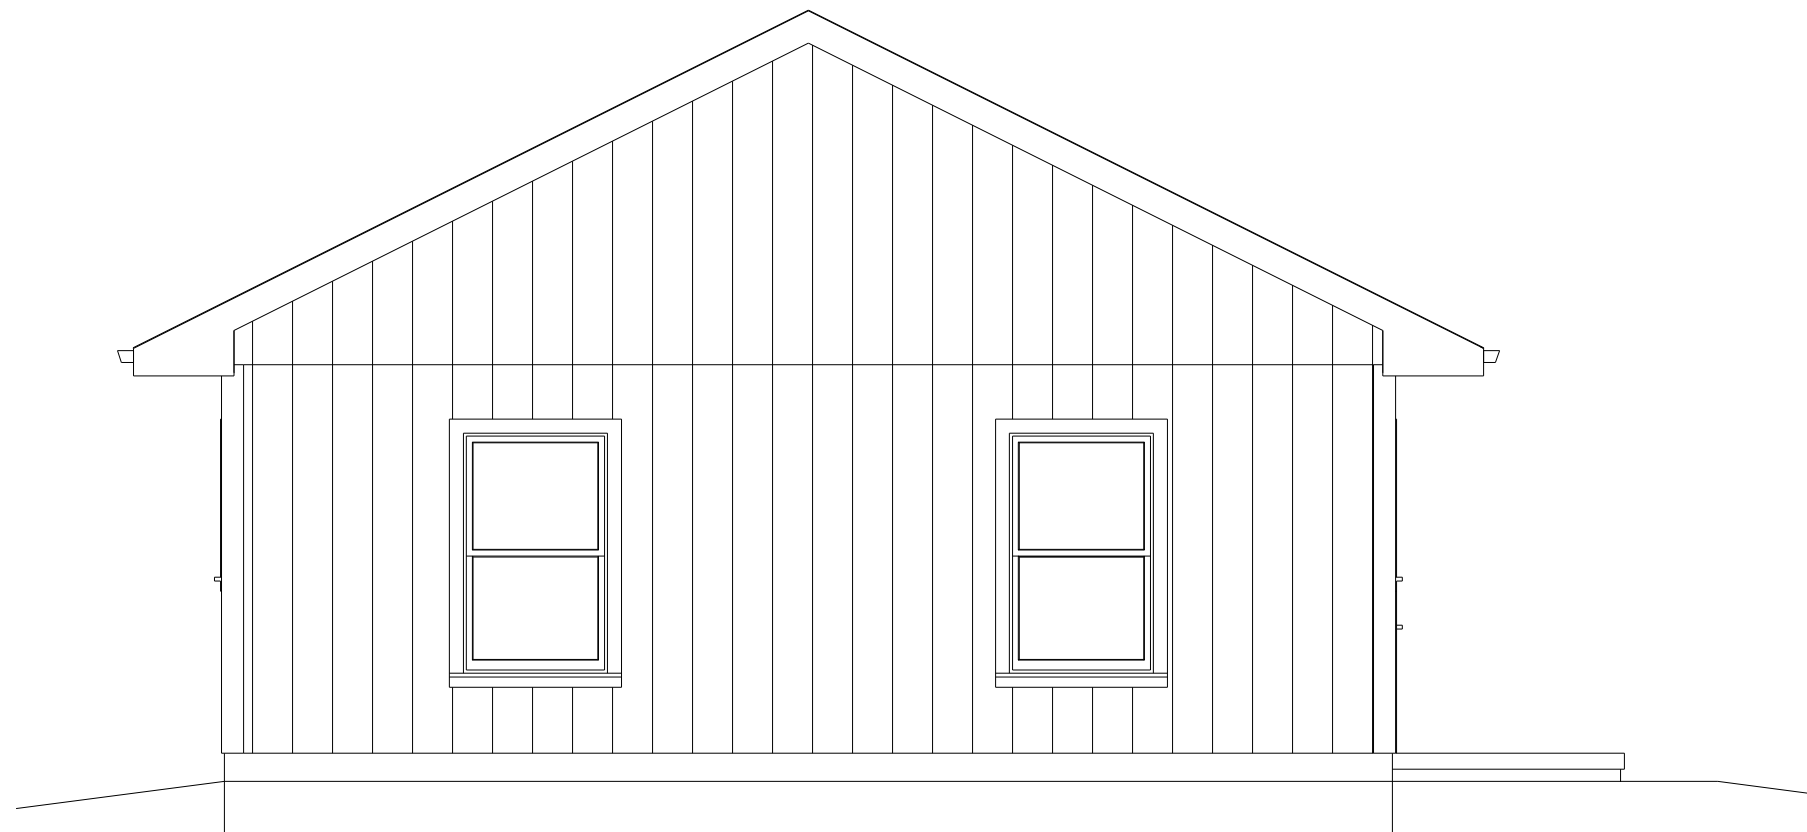

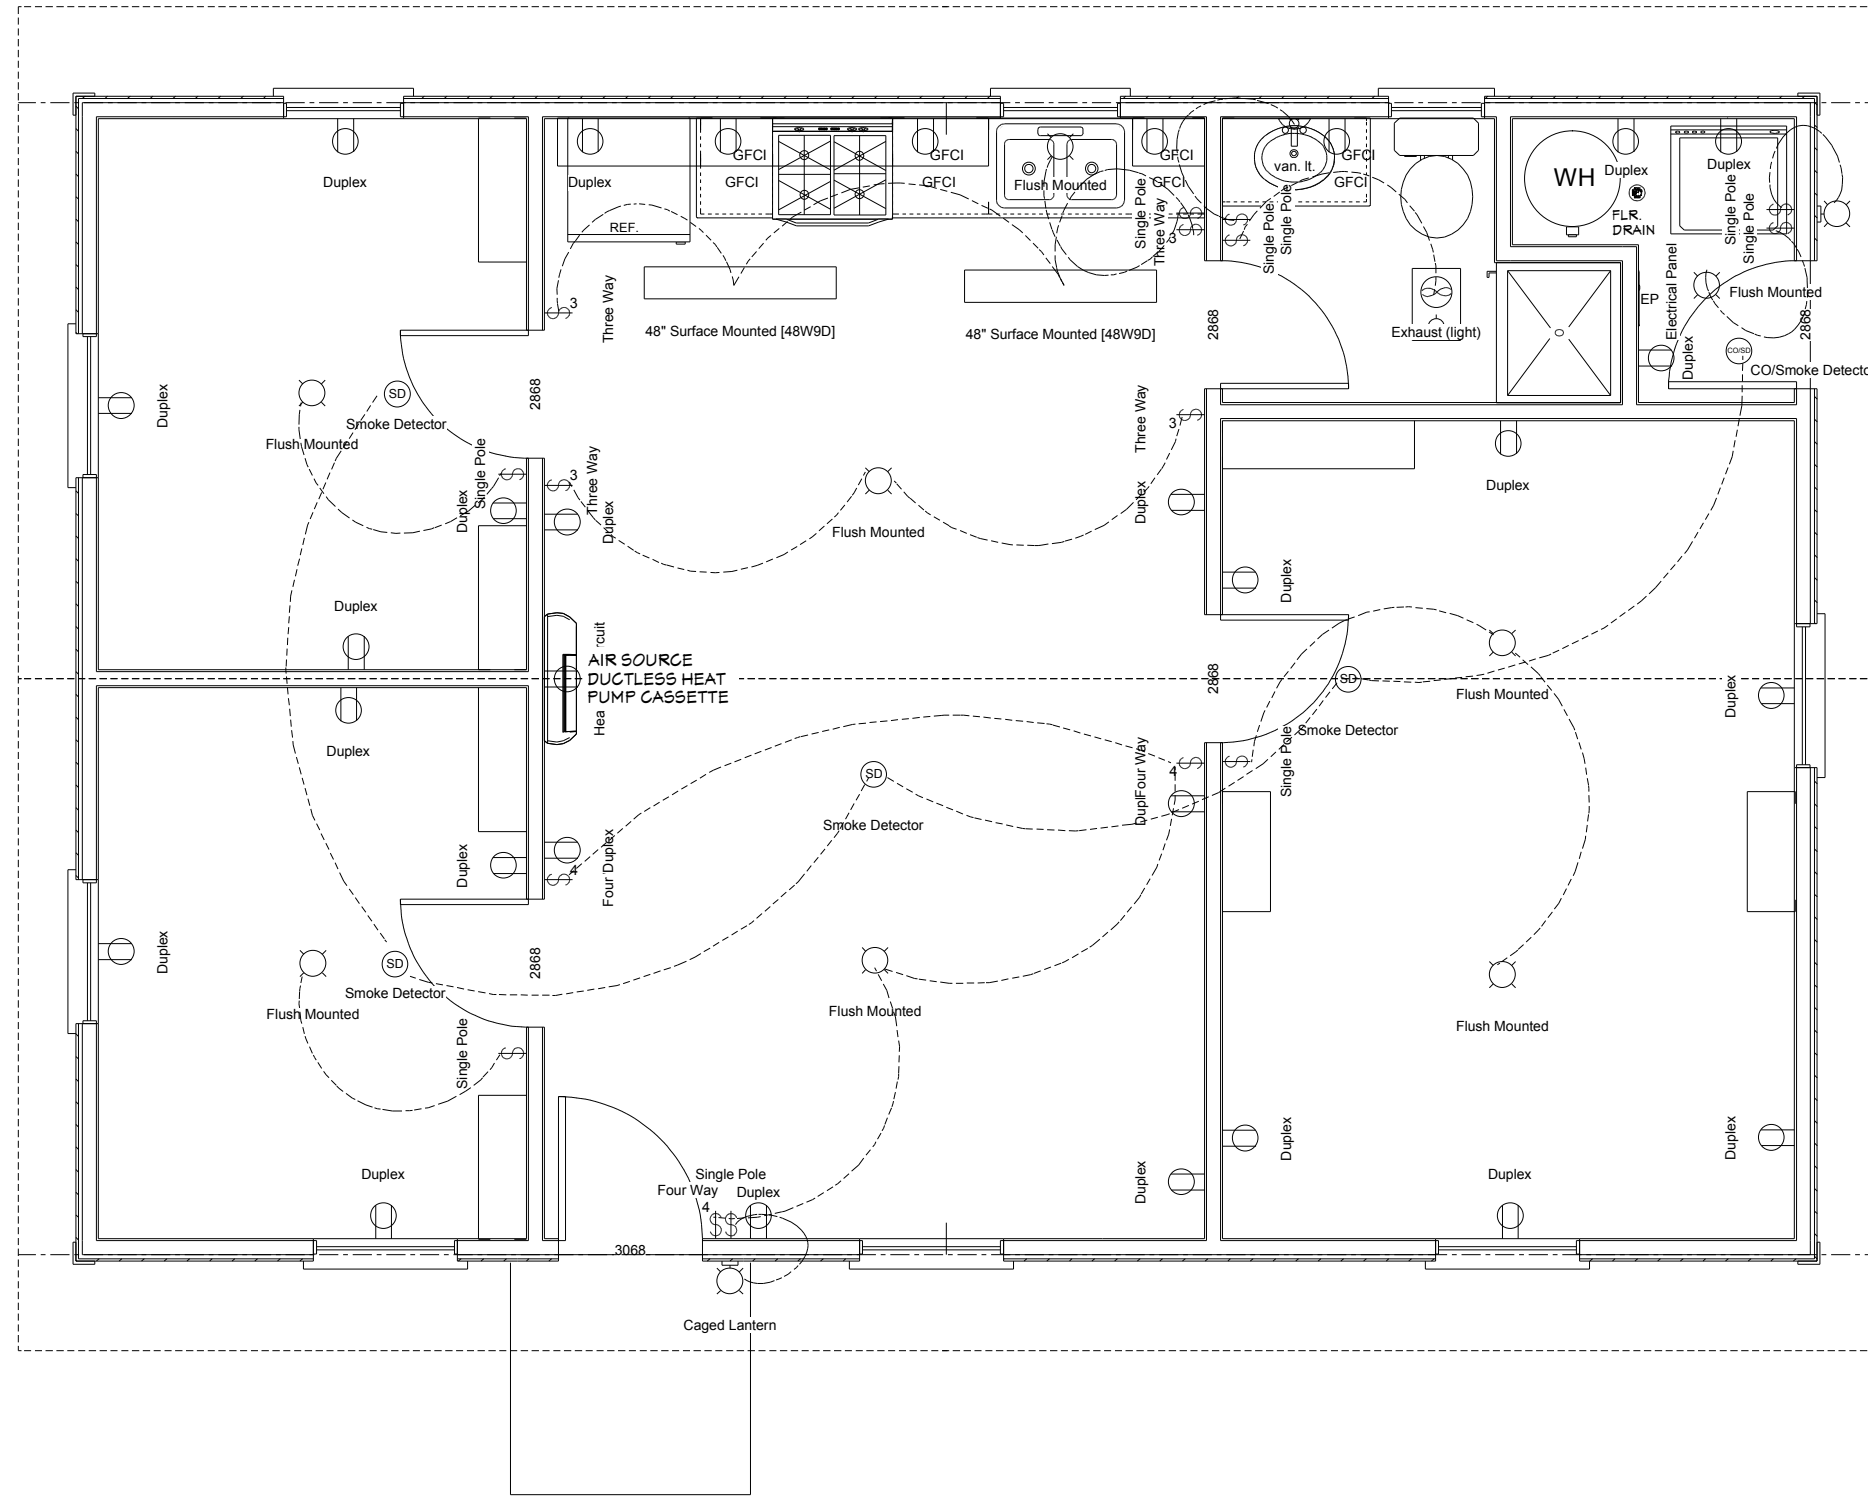

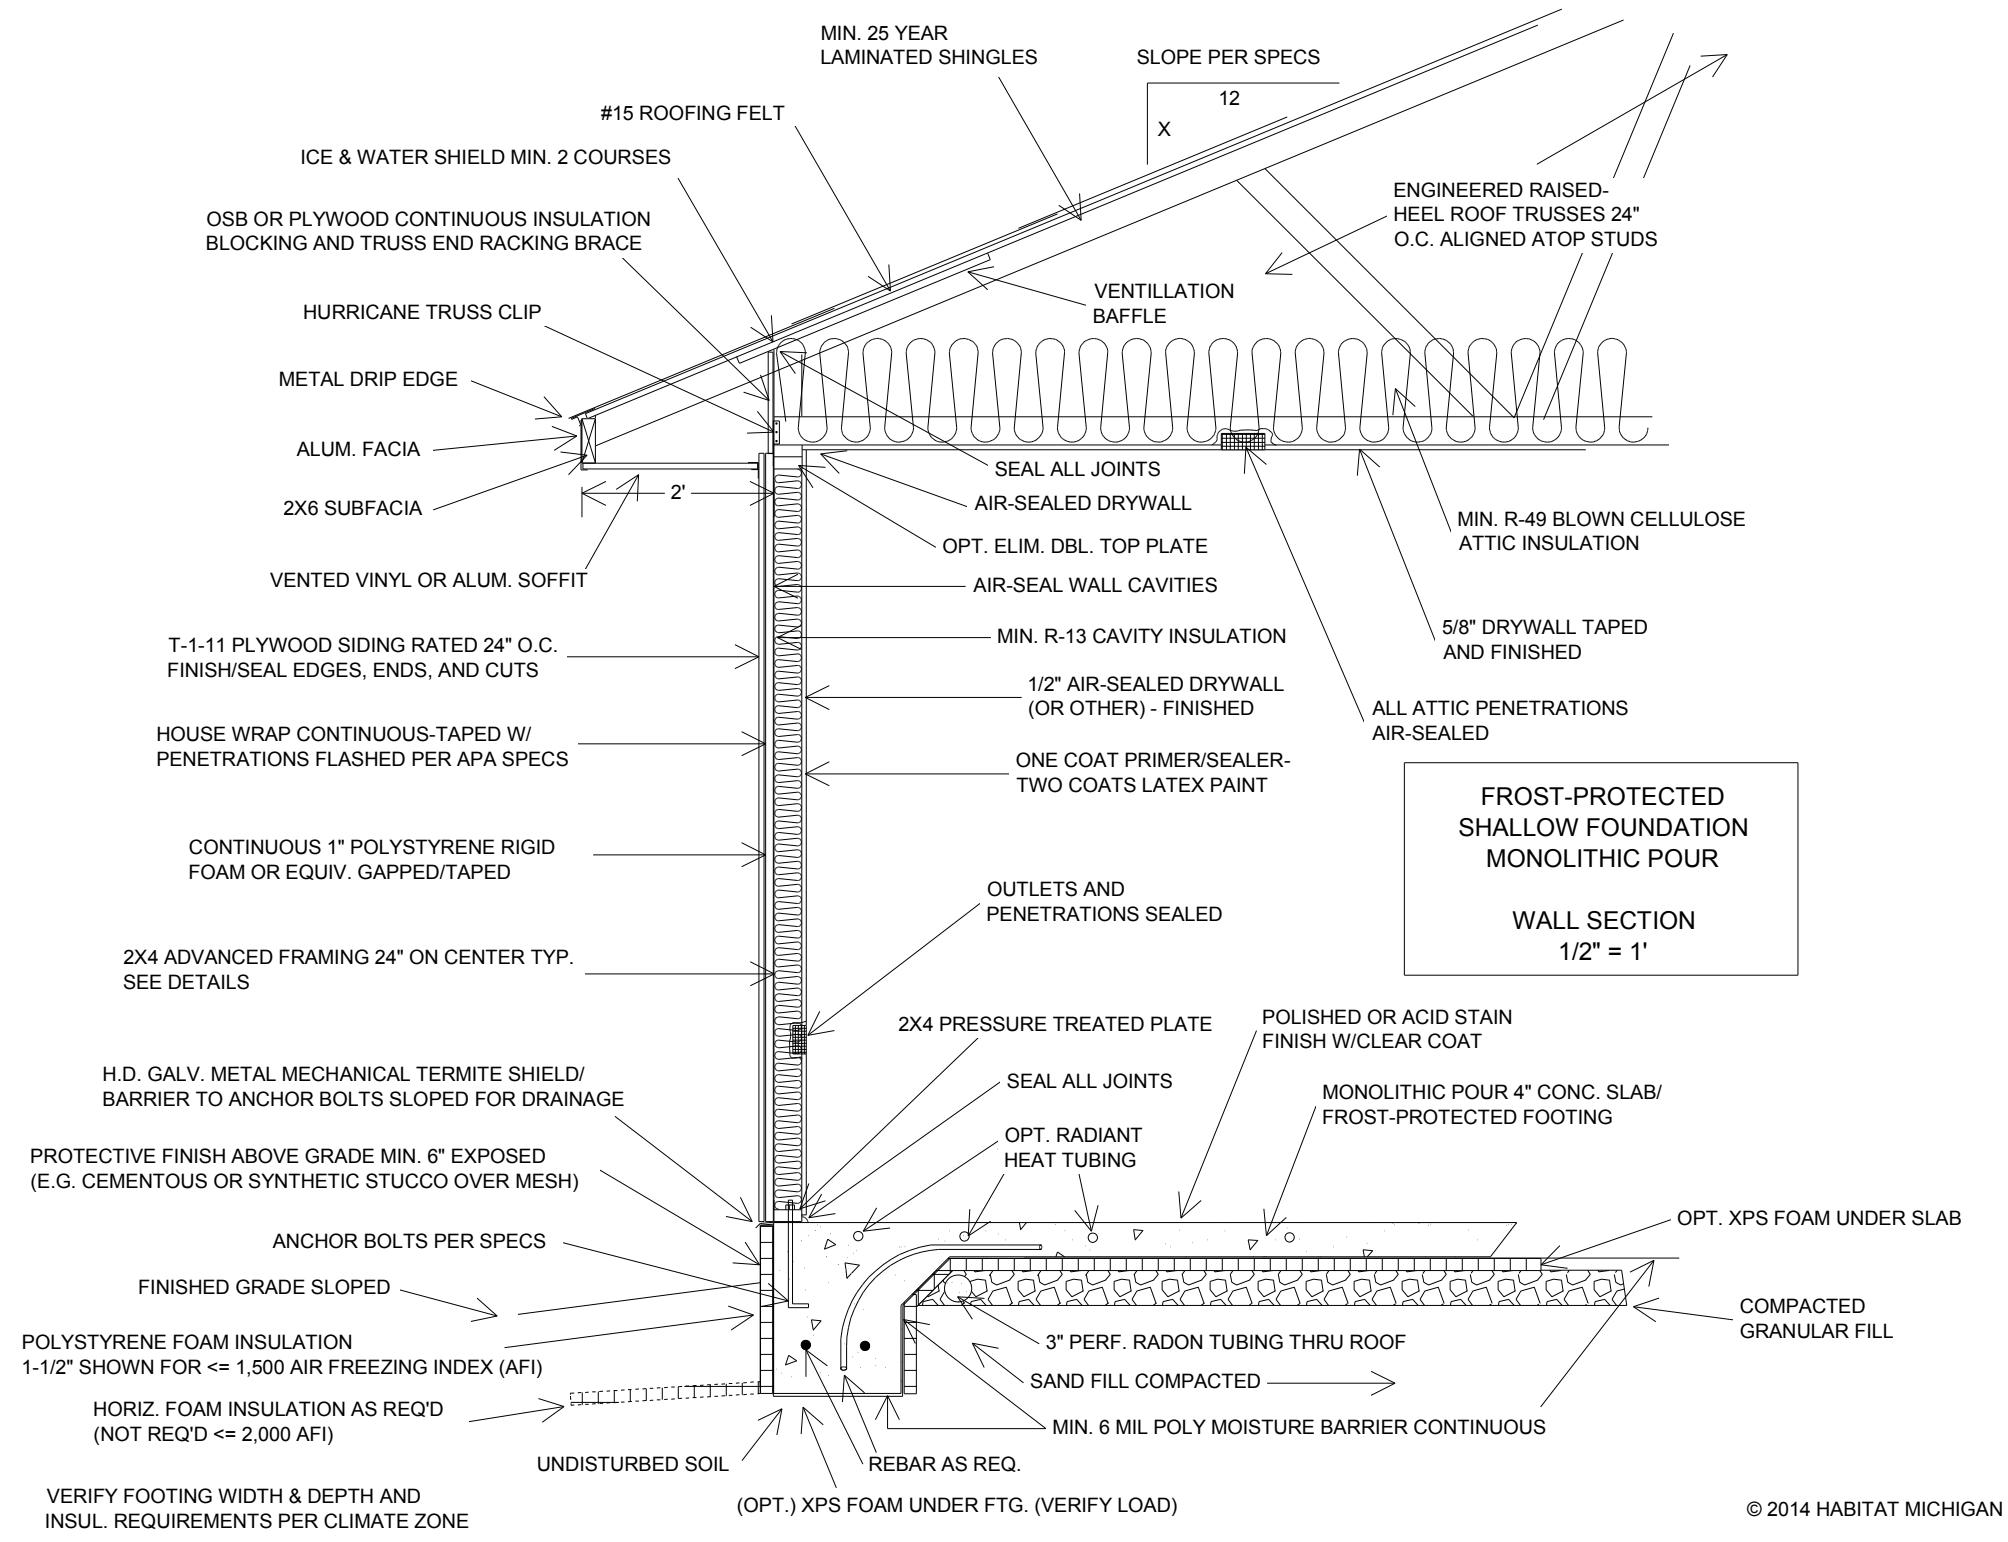


FROST-PROTECTED
SHALLOW FOUNDATION
MONOLITHIC POUR


WALL SECTION
1/2" = 1'

© 2014 HABITAT MICHIGAN


Plans designed for Migrant Labor Housing in Michigan In collaboration with the Michigan Department of Agriculture and Rural Development- Migrant Labor Housing Program and Habitat for Humanity of Michigan	Project 36X24 8 PERSON HOUSING	Plan Date 6/24/2014	Sheet Description WALL SECTION 1/2" = 1'	Revision	Print Date 6/24/2014	Drawn By Thom Phillips	Scale 1/4" = 1'	Page 8 of 10
---	--	-------------------------------	--	-----------------	--------------------------------	----------------------------------	---------------------------	------------------------

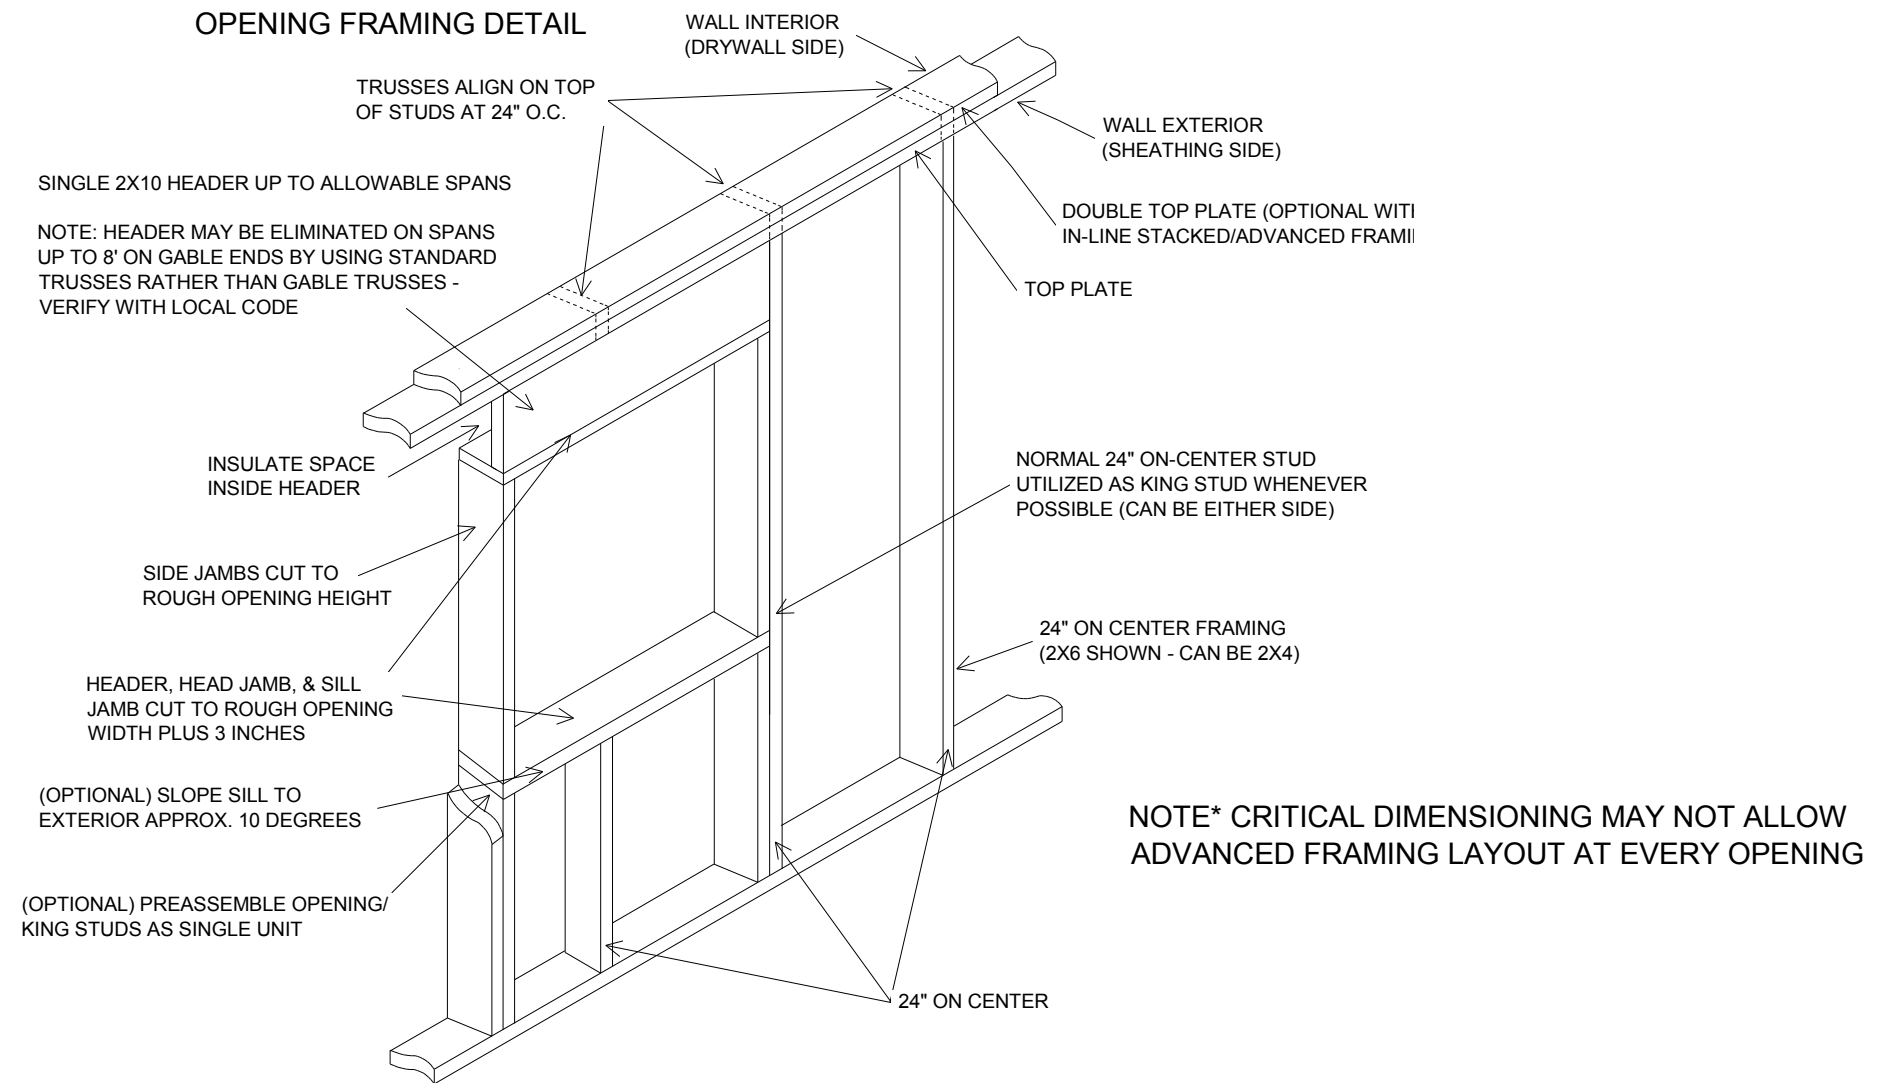

Plans designed for Migrant Labor Housing in Michigan In collaboration with the Michigan Department of Agriculture and Rural Development- Migrant Labor Housing Program and Habitat for Humanity of Michigan	Project 36X24 8 PERSON HOUSING	Plan Date 6/24/2014	Sheet Description ADVANCED FRAMING LAYOUT DETAILS	Revision	Print Date 6/24/2014	Drawn By Thom Phillips	Scale 1/4" = 1'	Page 9 of 10
---	--	-------------------------------	--	-----------------	--------------------------------	----------------------------------	---------------------------	------------------------

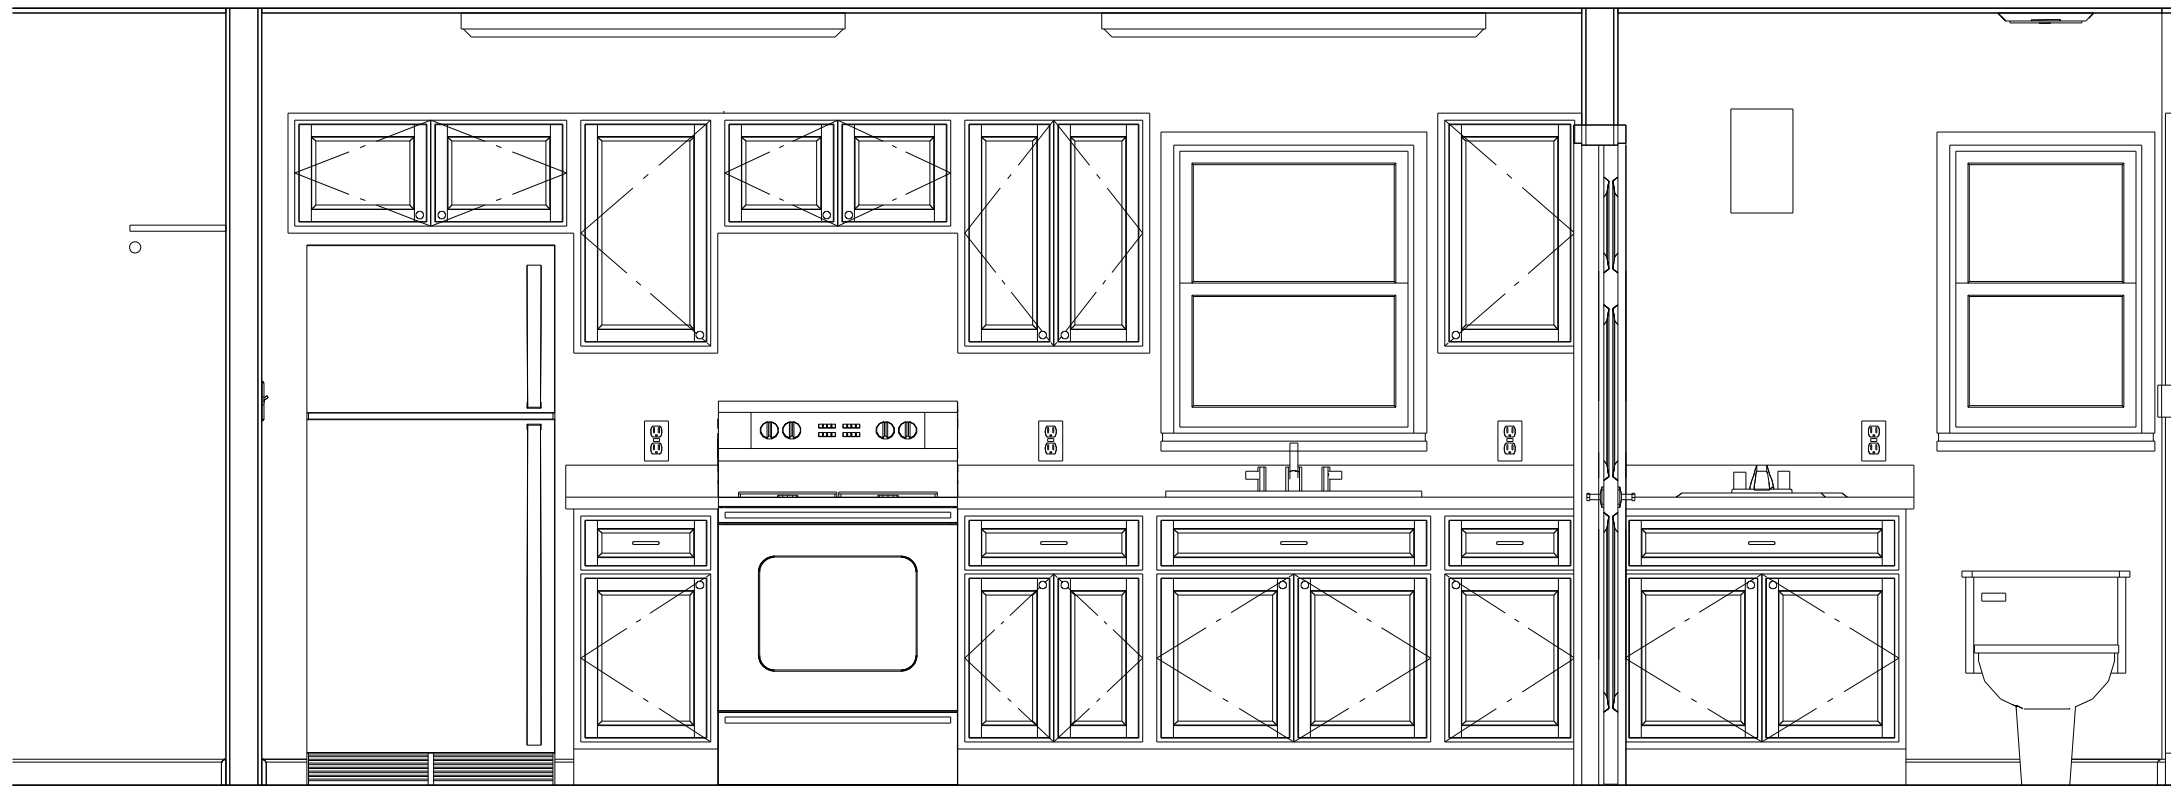

CABINET ELEVATION

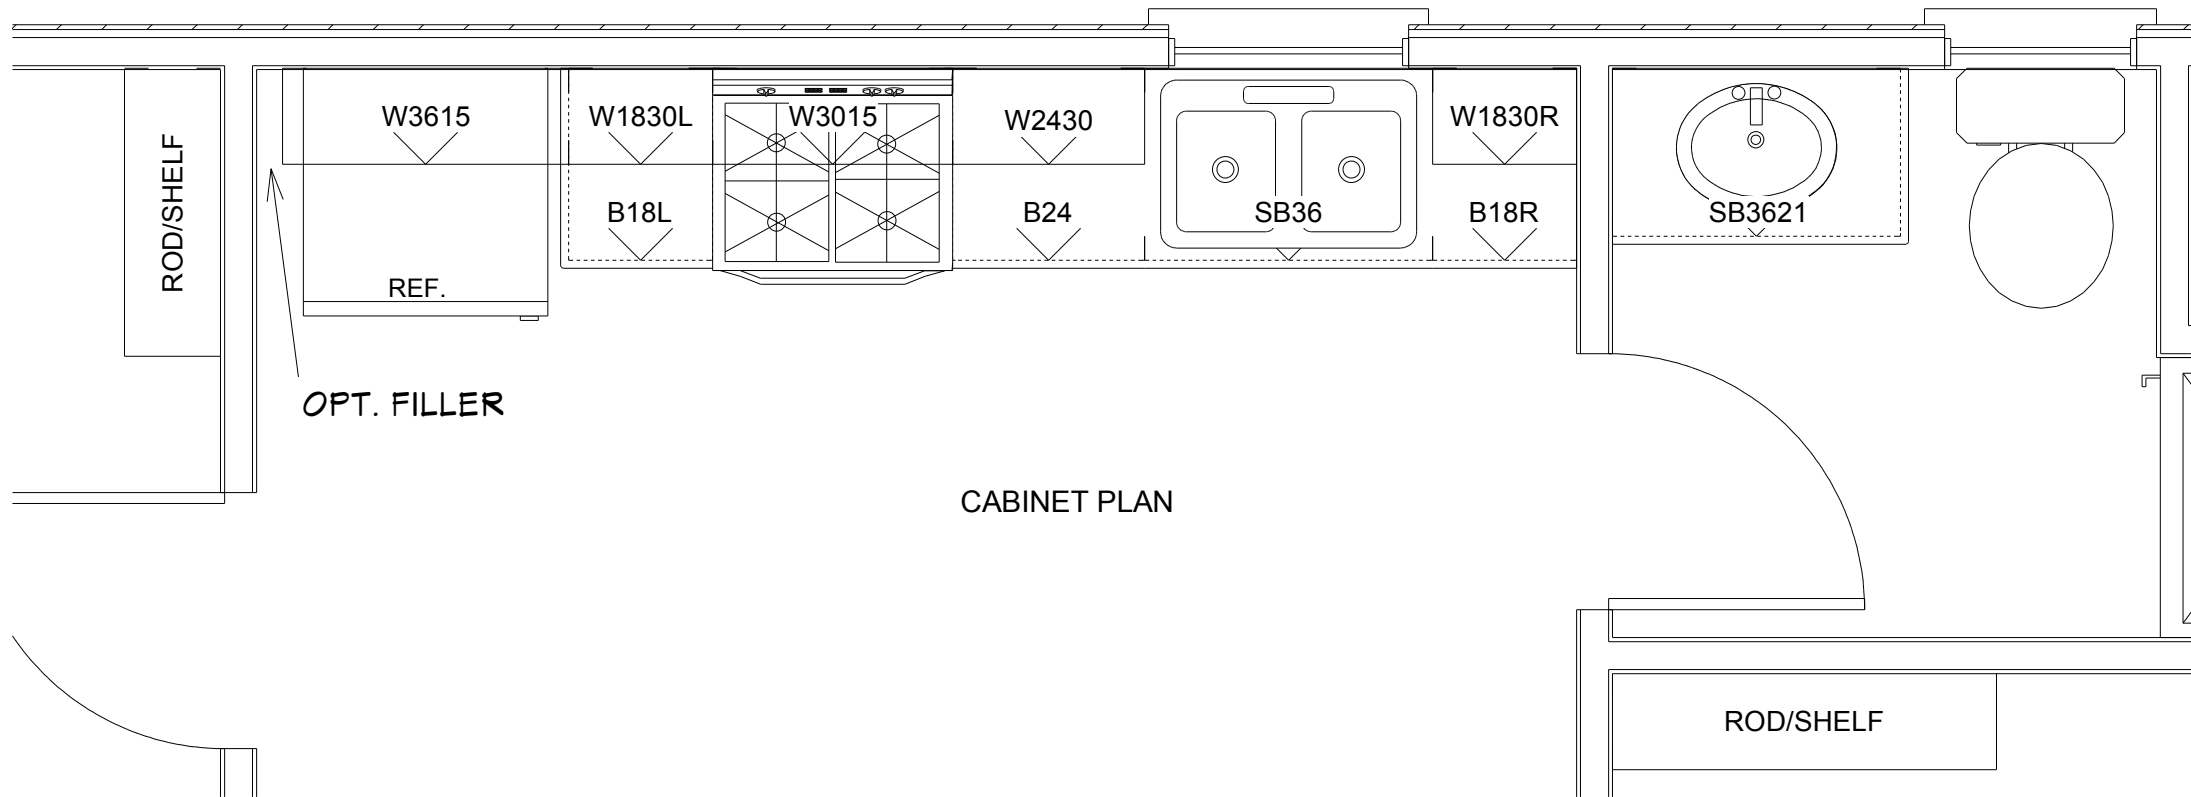

CABINET PLAN