


**SECTION 4.2 - FUNCTION AREAS**

# MICHIGAN STATE FAIRGROUNDS & EXPOSITION CENTER

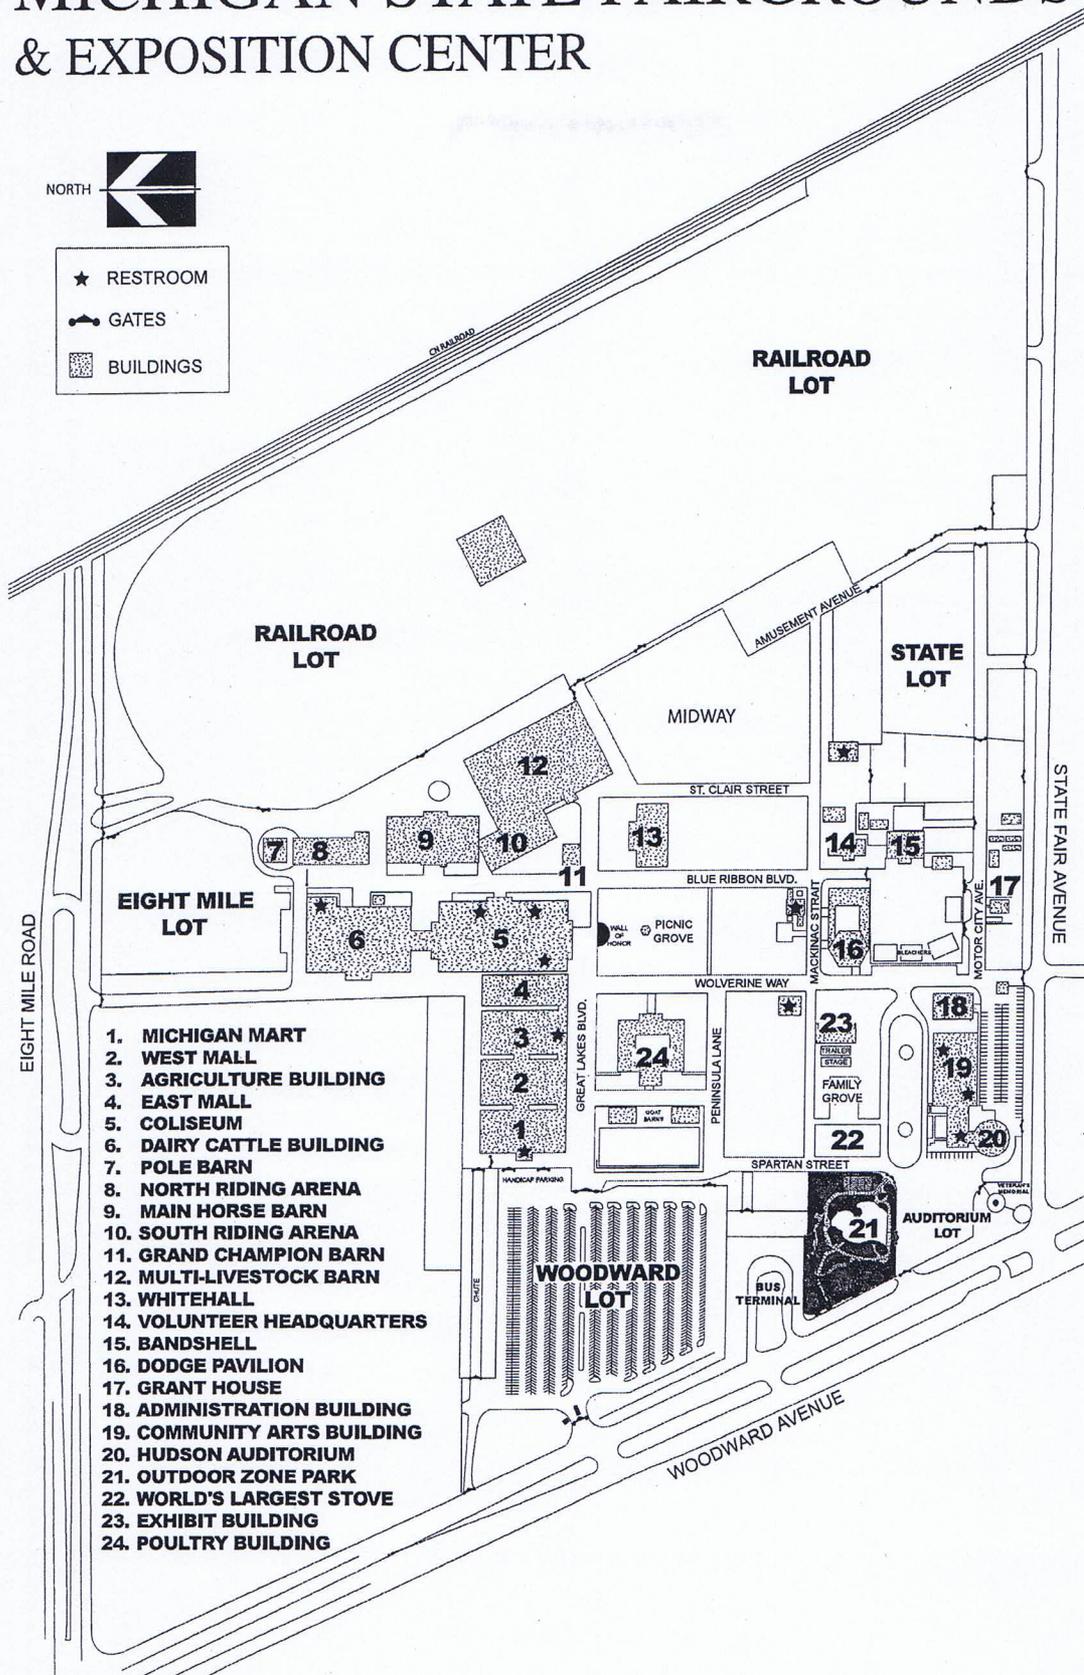


- ★ RESTROOM
- GATES
- ▨ BUILDINGS



1. MICHIGAN MART
2. WEST MALL
3. AGRICULTURE BUILDING
4. EAST MALL
5. COLISEUM
6. DAIRY CATTLE BUILDING
7. POLE BARN
8. NORTH RIDING ARENA
9. MAIN HORSE BARN
10. SOUTH RIDING ARENA
11. GRAND CHAMPION BARN
12. MULTI-LIVESTOCK BARN
13. WHITEHALL
14. VOLUNTEER HEADQUARTERS
15. BANDSHELL
16. DODGE PAVILION
17. GRANT HOUSE
18. ADMINISTRATION BUILDING
19. COMMUNITY ARTS BUILDING
20. HUDSON AUDITORIUM
21. OUTDOOR ZONE PARK
22. WORLD'S LARGEST STOVE
23. EXHIBIT BUILDING
24. POULTRY BUILDING

TITLE: Site Plan			PROJECT: Michigan State Fairgrounds & Exposition Center	
SCALE: NTS	DATE: 05/16/09	PROJ NO.: 081563	<b>Materials Testing Consultants, INC.</b> 693 PLYMOUTH N.E., GRAND RAPIDS, MICH. 49505 • PHONE 616-456-5469	
FIG. NO.: 0	DR. BY: ---	REV. BY: CJK		

# Michigan Mart

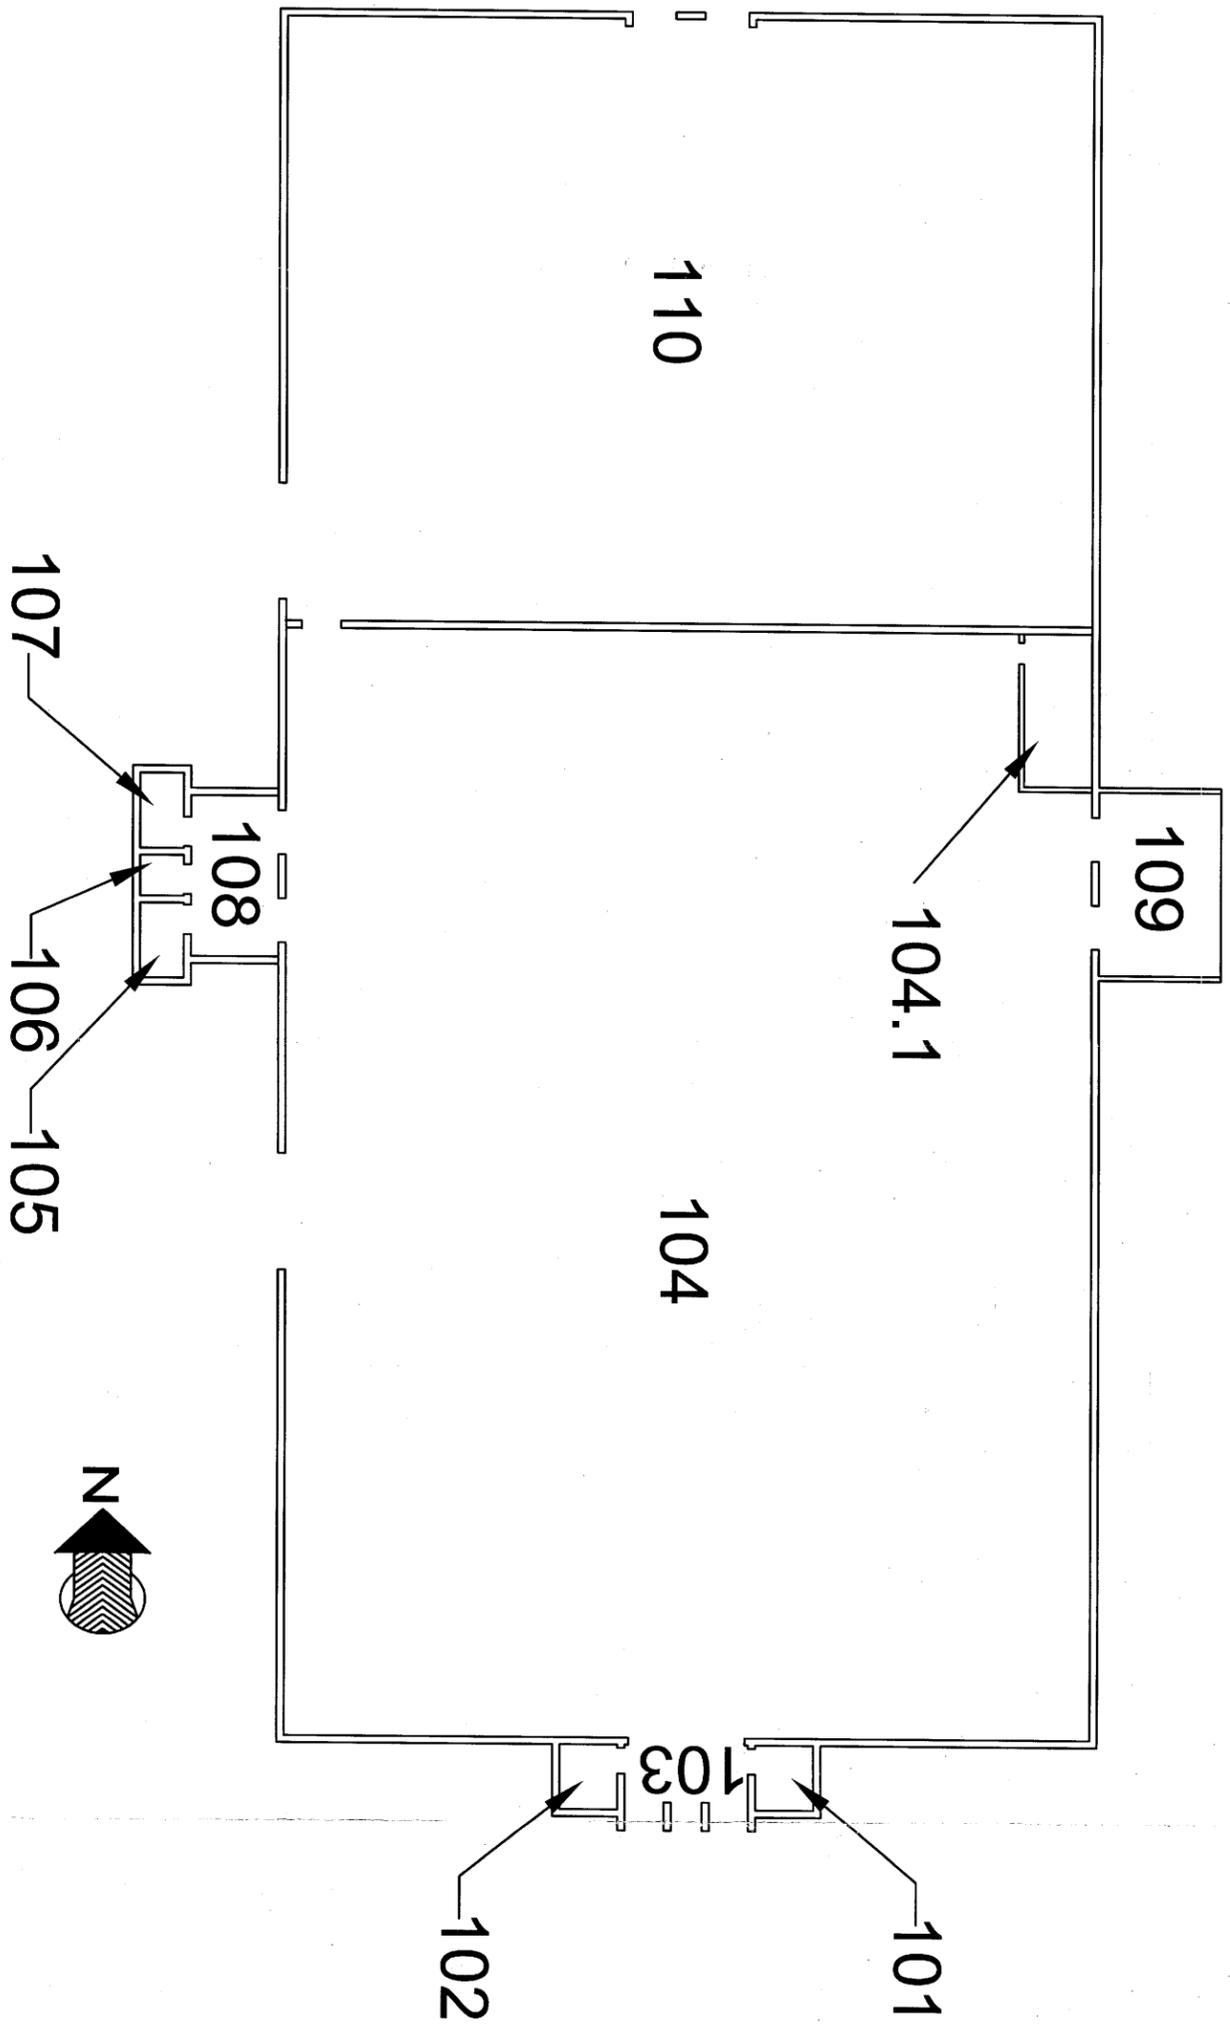

TITLE: Function Area Map - Building No. 1  
Michigan Mart Building

PROJECT: Asbestos and Limited Lead-Based Paint Survey, Michigan Exhibition  
and Fairgrounds, 1120 W. State Fair Avenue, Detroit, Michigan 48203

SCALE: Not To Scale

DATE: 05/16/09

PROJECT NO.: 081563

**Materials Testing Consultants, Inc.**

SHEET NO: 1

DR. BY: CJK


REV. BY: AGH

693 Plymouth N.E., Grand Rapids, MI 49505 - Phone 616/456-5469

# Michigan Mall West




101

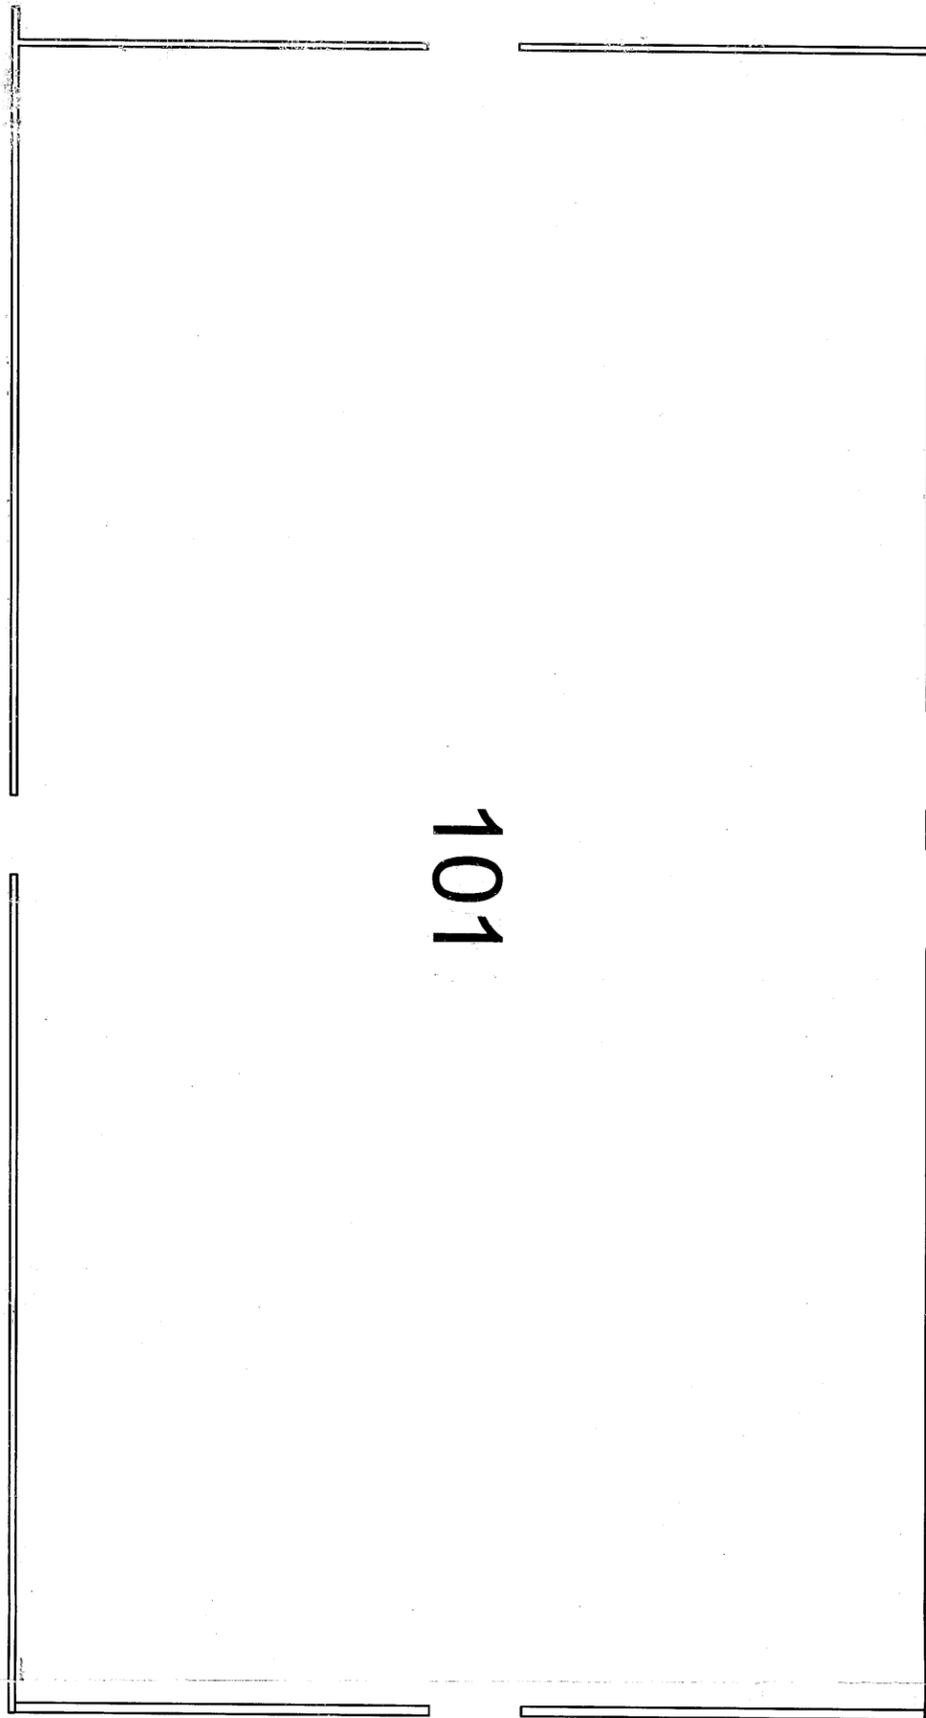

TITLE: Function Area Map - Building No. 2 Michigan Mall West Building		PROJECT: Asbestos and Limited Lead-Based Paint Survey, Michigan Exhibition and Fairgrounds, 1120 W. State Fair Avenue, Detroit, Michigan 48203	
SCALE: Not To Scale	DATE: 05/16/09	PROJECT NO.: 081563	<b>Materials Testing Consultants, Inc.</b> 693 Plymouth N.E., Grand Rapids, MI 49505 - Phone 616/456-5469
SHEET NO: 2	DR. BY: CJK	REV. BY: AGH	

# Agricultural Building

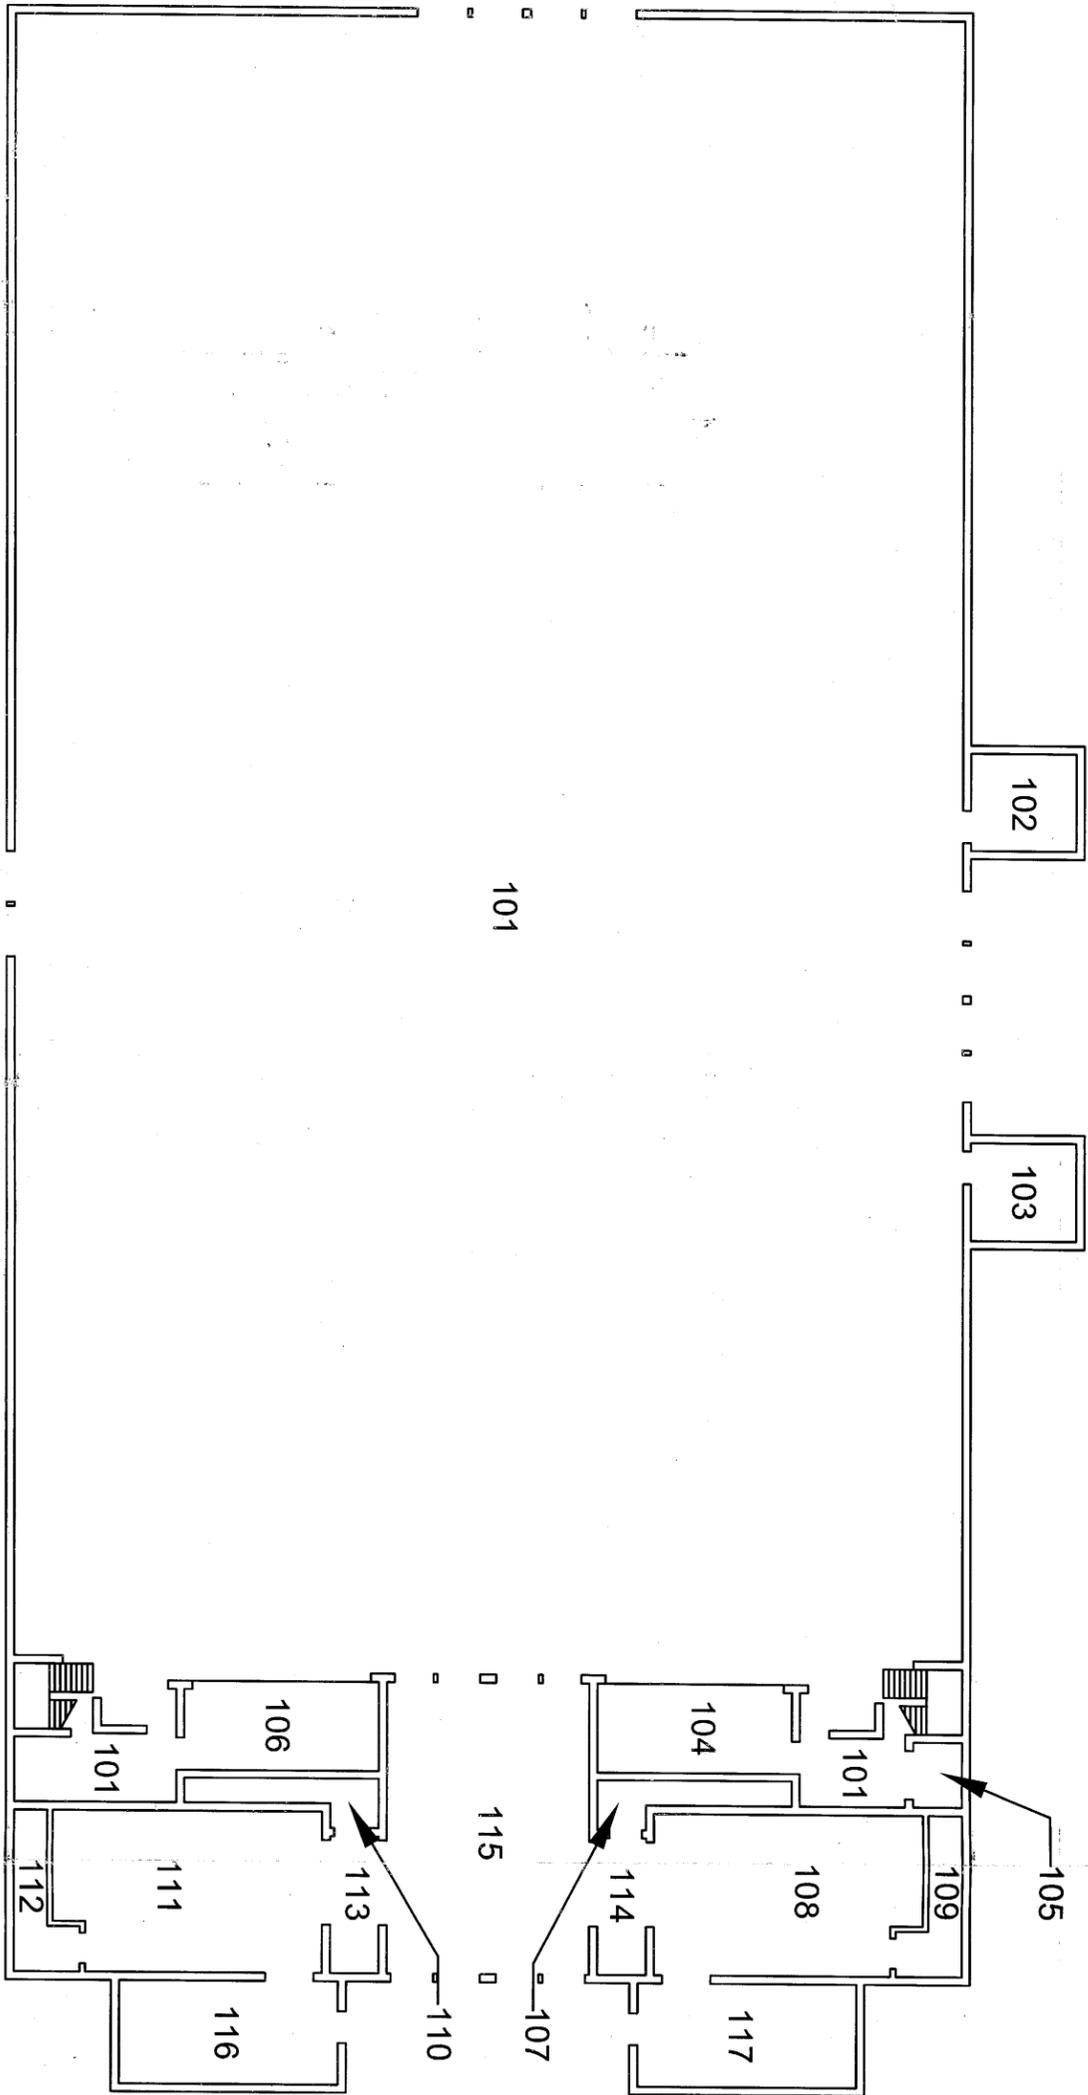

TITLE: Function Area Map - Building No. 3  
Agricultural Building

PROJECT: Asbestos and Limited Lead-Based Paint Survey, Michigan Exhibition  
and Fairgrounds, 1120 W. State Fair Avenue, Detroit, Michigan 48203

SCALE: Not To Scale  
SHEET NO: 3

DATE: 05/16/09  
DR. BY: CJK


PROJECT NO.: 081563  
REV. BY: AGH

**Materials Testing Consultants, Inc.**  
693 Plymouth N.E., Grand Rapids, MI 49505 - Phone 616/456-5469

# Michigan Mall East



101

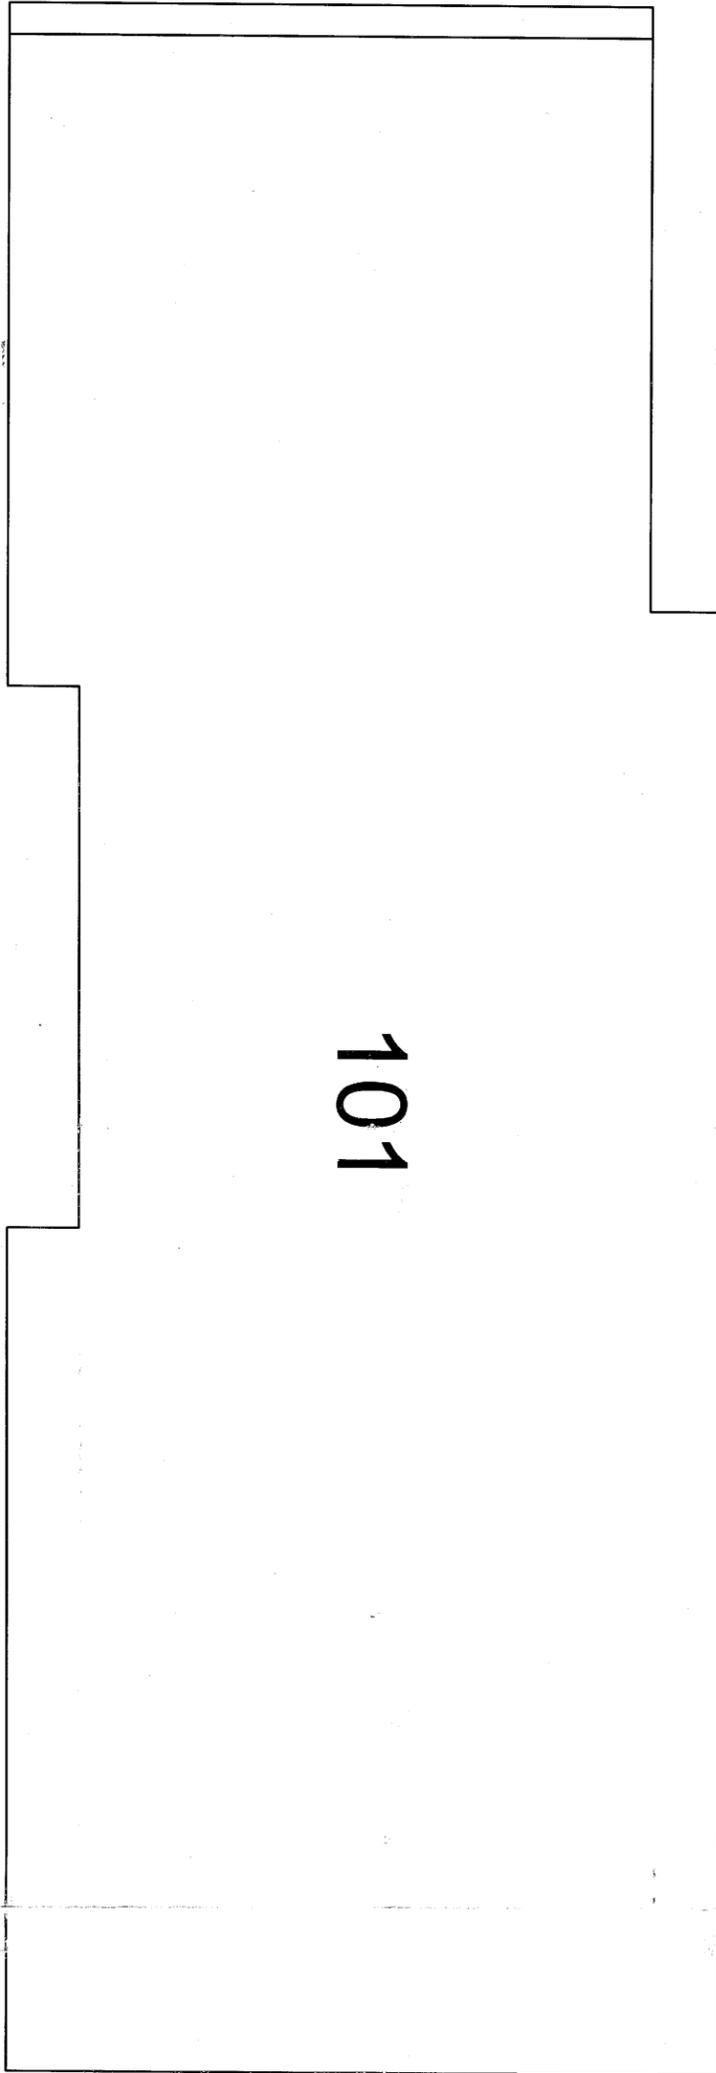

TITLE: Function Area Map - Building No. 4  
Michigan Mall East Building

PROJECT: Asbestos and Limited Lead-Based Paint Survey, Michigan Exhibition  
and Fairgrounds, 1120 W. State Fair Avenue, Detroit, Michigan 48203

SCALE: Not To Scale

DATE: 05/16/09

PROJECT NO.: 081563


**Materials Testing Consultants, Inc.**

SHEET NO: 4

DR. BY: CJK

REV. BY: AGH

693 Plymouth N.E., Grand Rapids, MI 49505 - Phone 616/456-5469

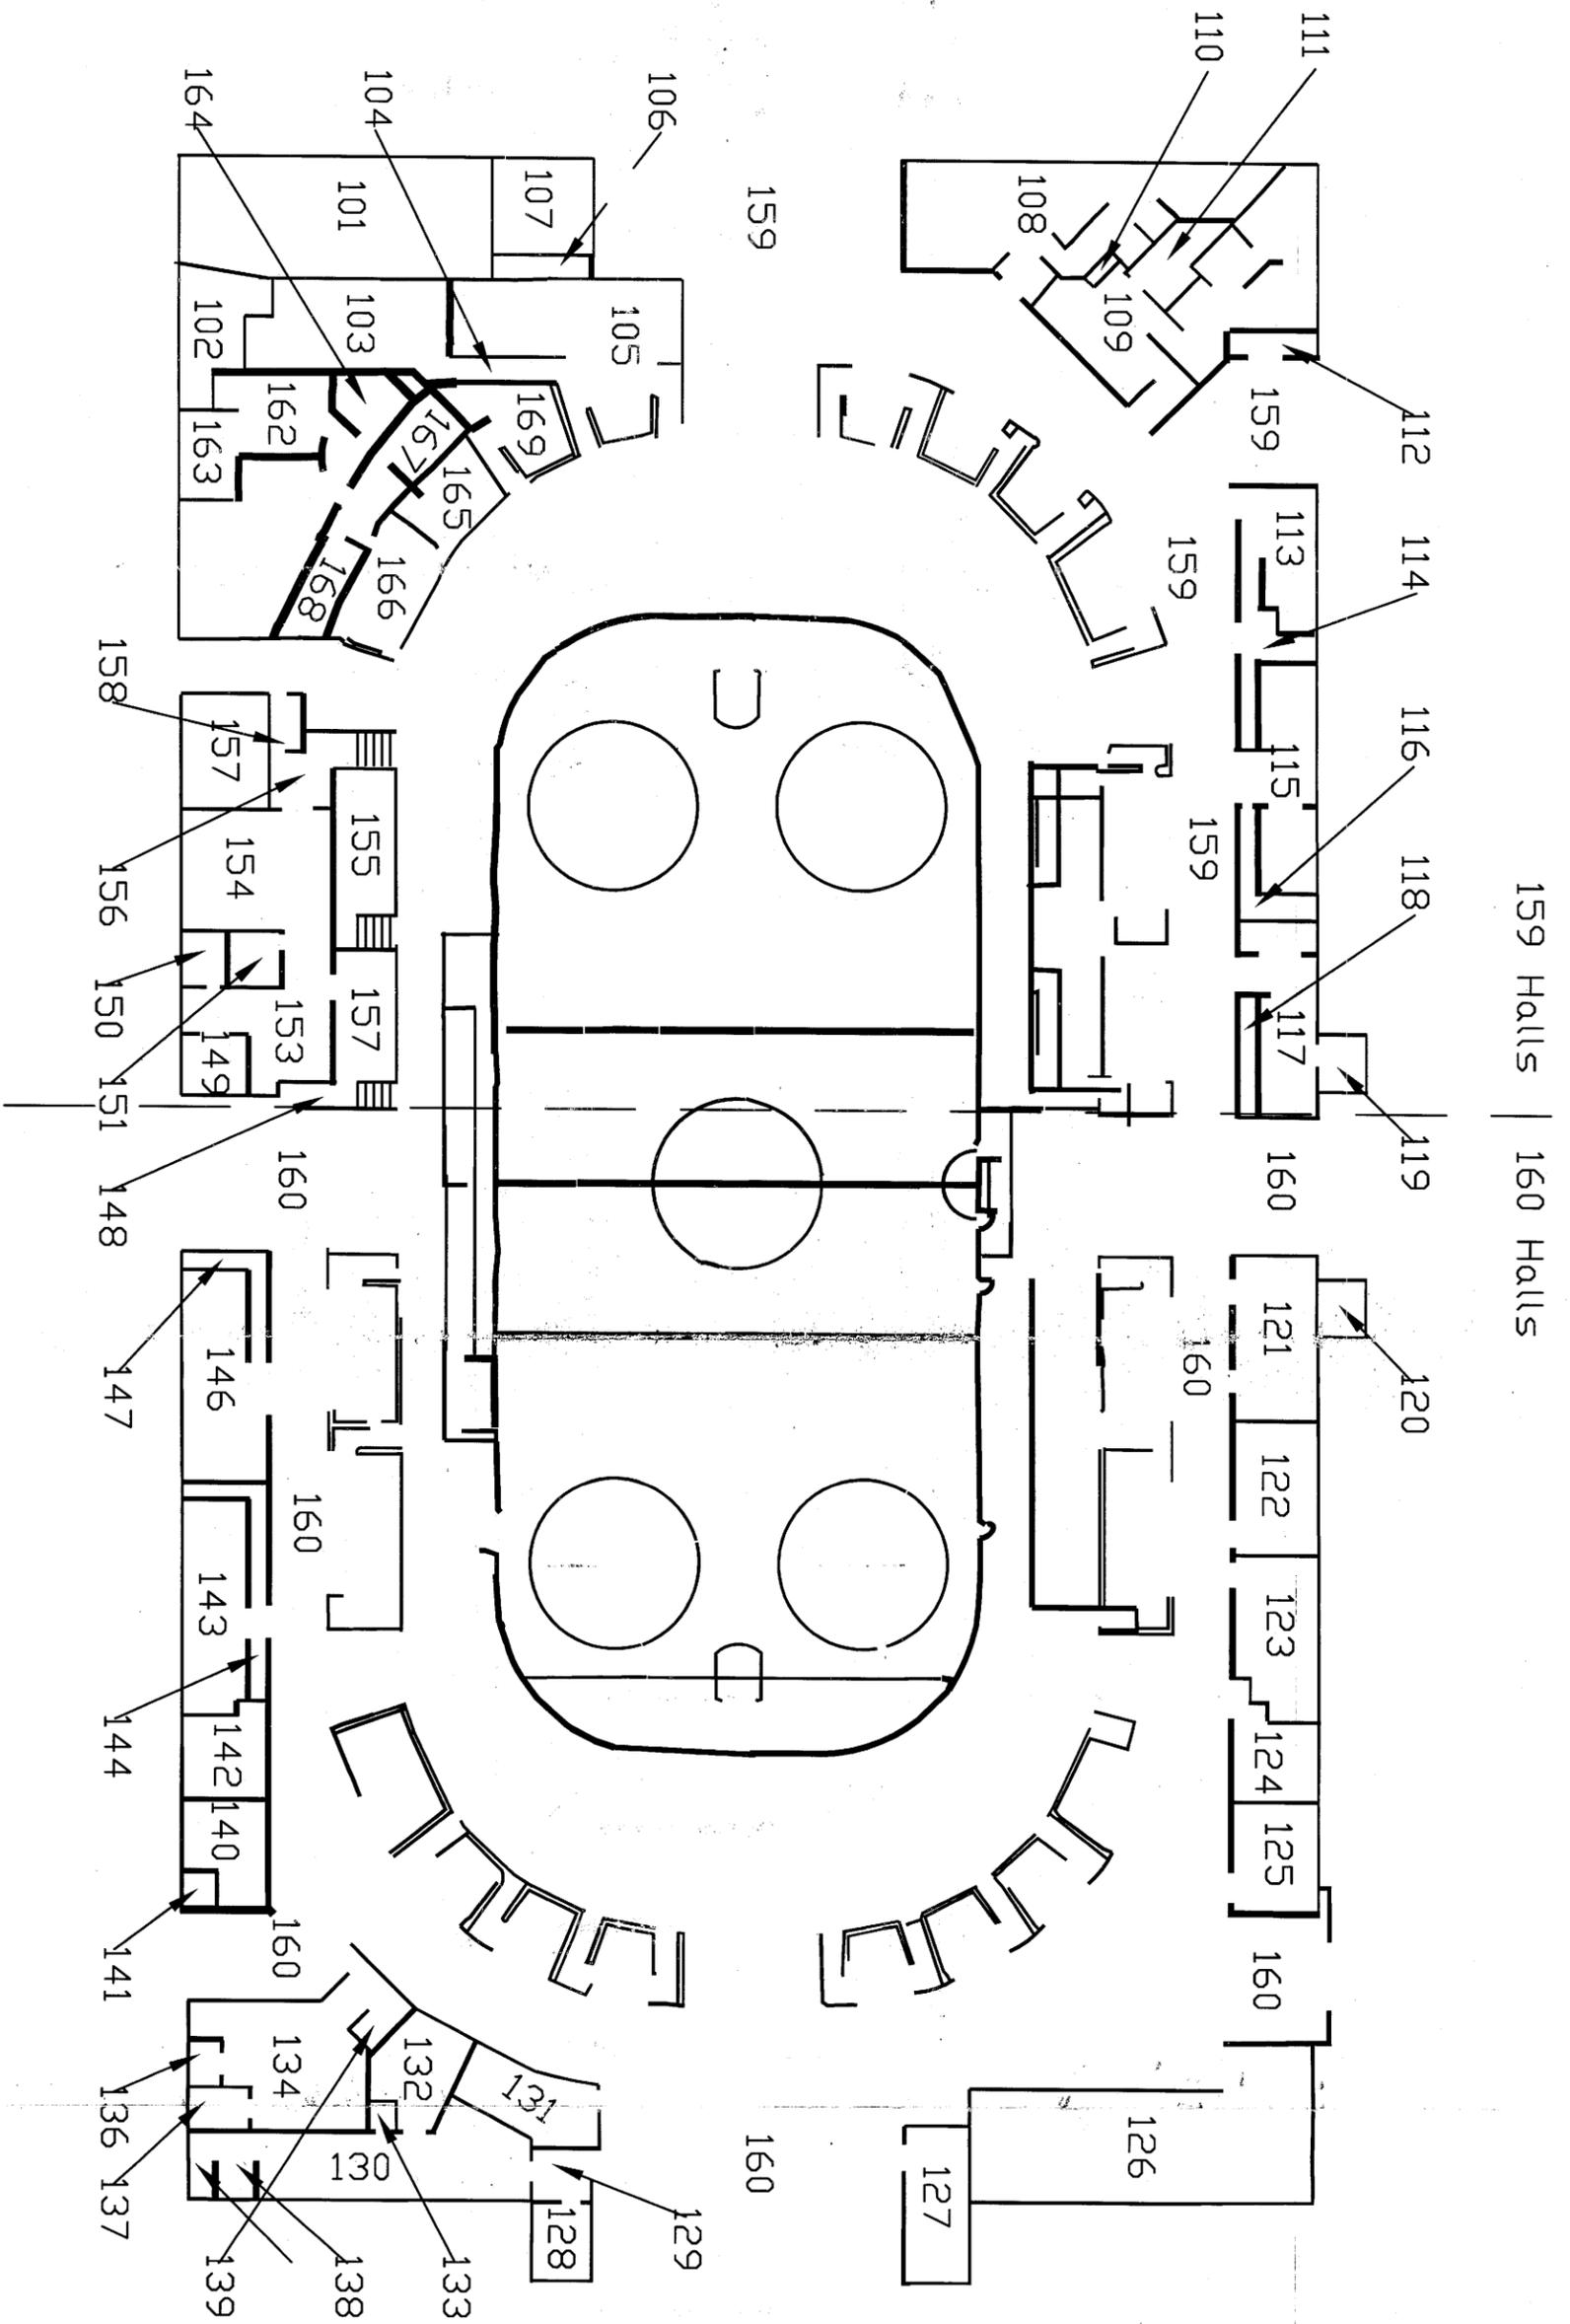

159 Halls | 160 Halls

# Coliseum - 1st Level

TITLE: Function Area Map - Building No. 5  
Coliseum Building - Level 1

PROJECT: Asbestos and Limited Lead-Based Paint Survey, Michigan Exhibition and Fairgrounds, 1120 W. State Fair Avenue, Detroit, Michigan 48203

SCALE: Not To Scale

DATE: 05/16/09

PROJECT NO.: 081563


**Materials Testing Consultants, Inc.**

SHEET NO: 5A

DR. BY: CJK

REV. BY: AGH

693 Plymouth N.E., Grand Rapids, MI 49505 - Phone 616/456-5469

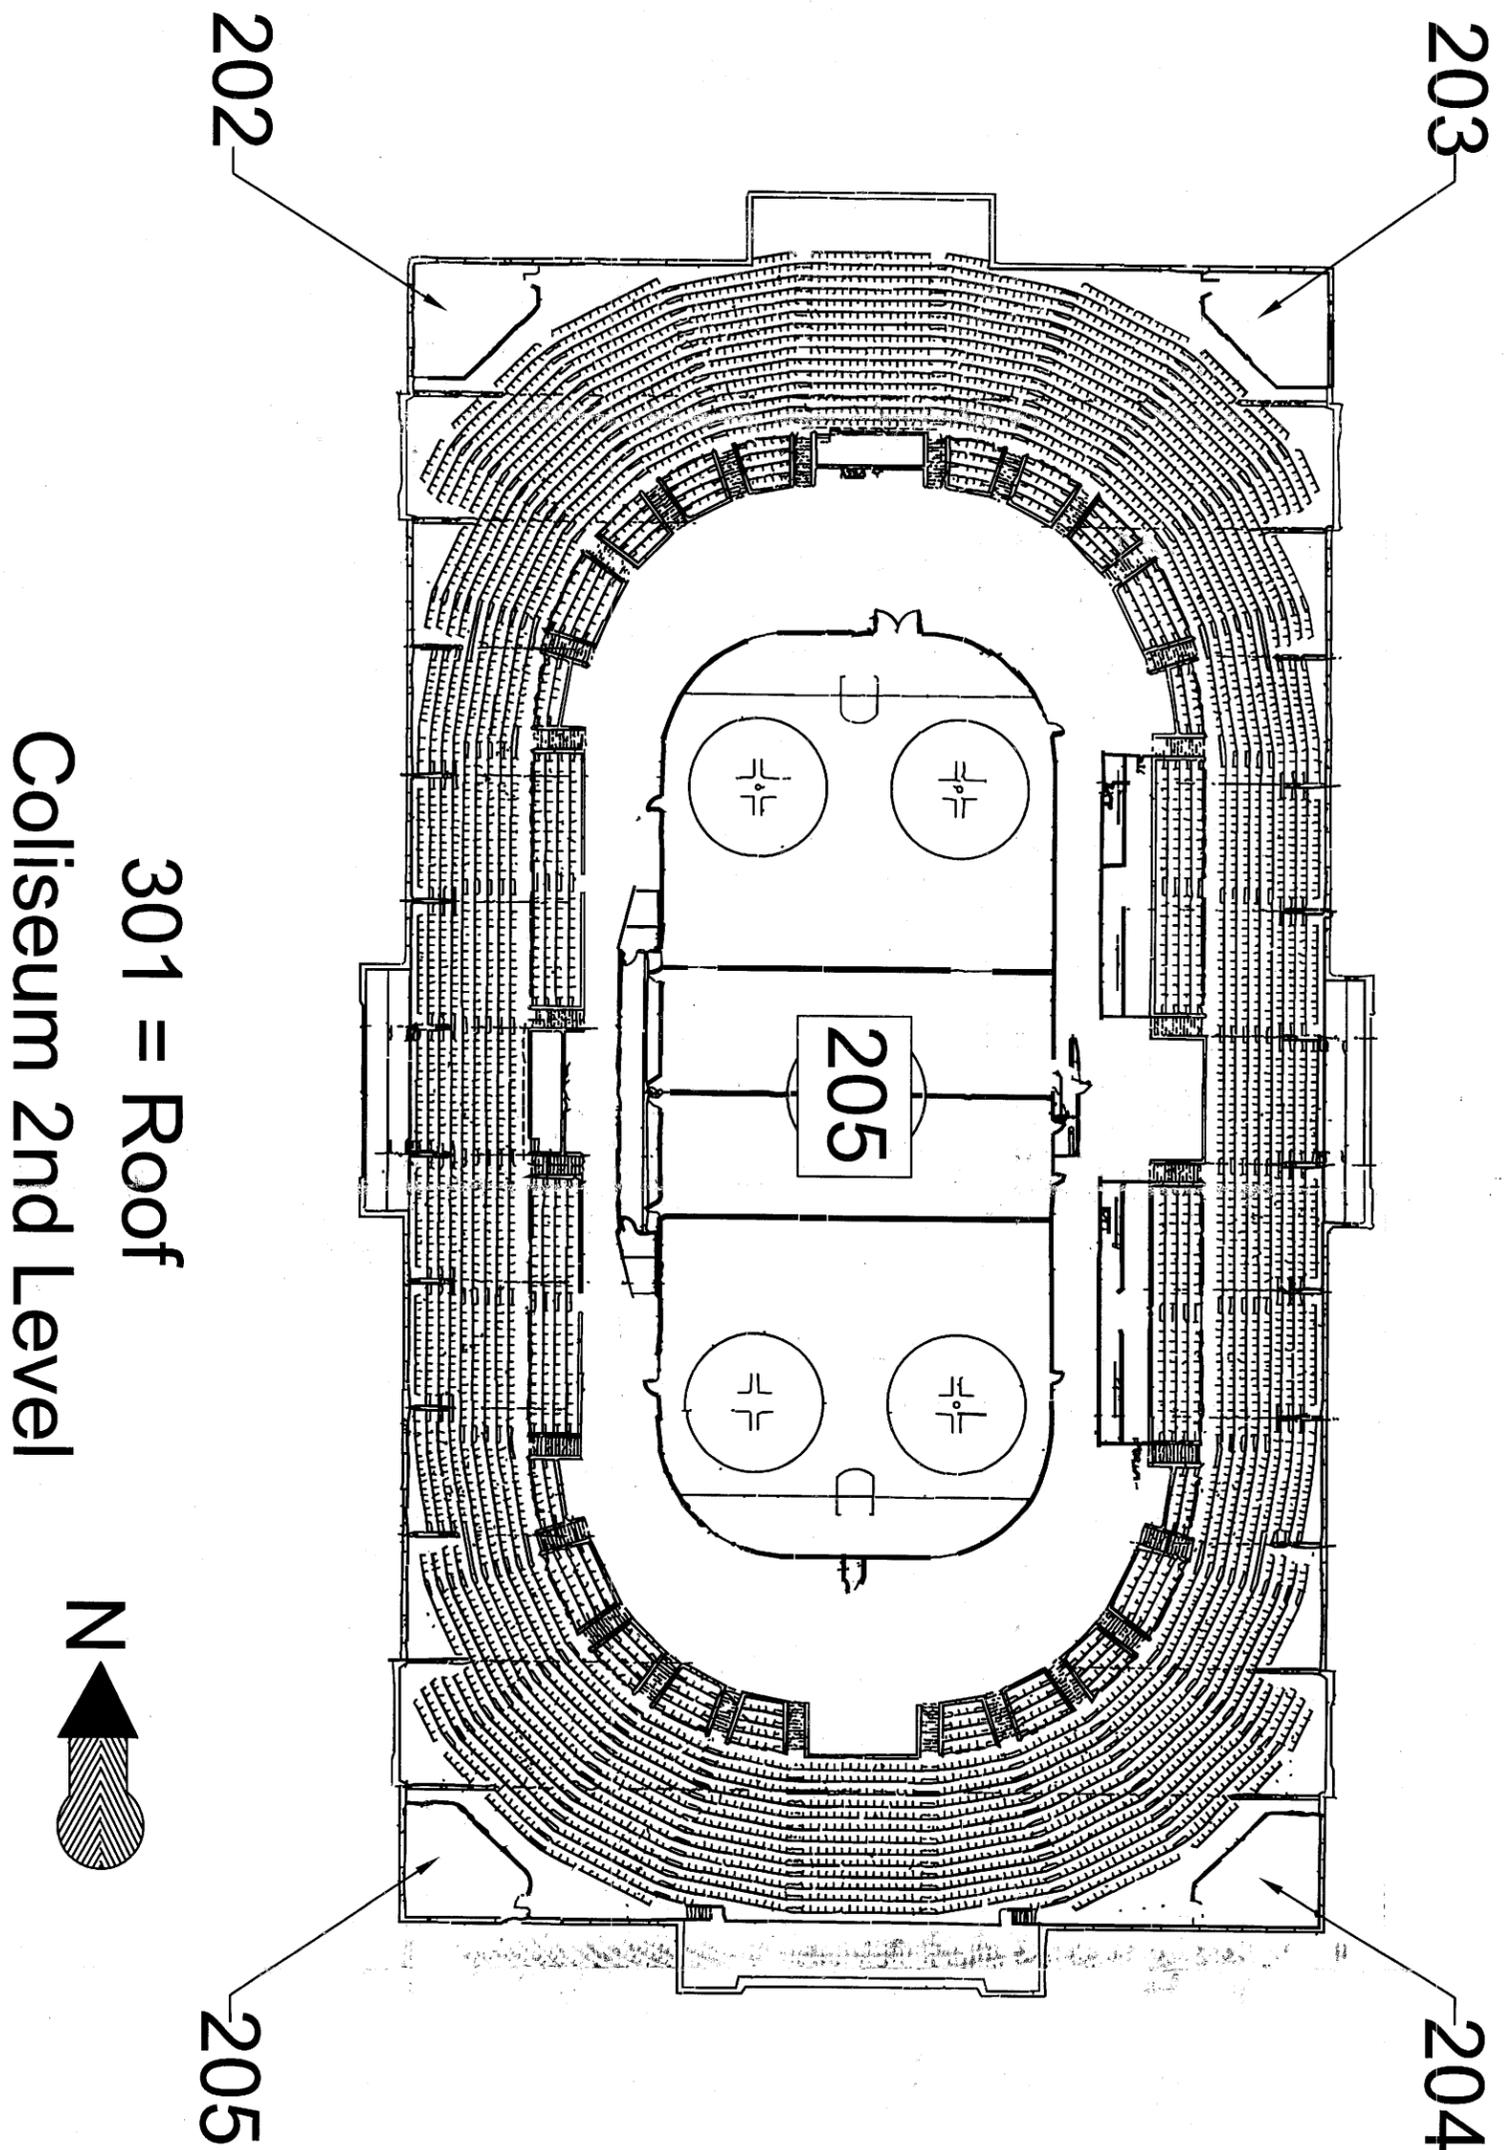

TITLE: Function Area Map - Building No. 5  
Coliseum Building - Level 2

PROJECT: Asbestos and Limited Lead-Based Paint Survey, Michigan Exhibition  
and Fairgrounds, 1120 W. State Fair Avenue, Detroit, Michigan 48203

SCALE: Not To Scale

DATE: 05/16/09

PROJECT NO.: 081563

**Materials Testing Consultants, Inc.**


SHEET NO: 5B

DR. BY: CJK

REV. BY: AGH

693 Plymouth N.E., Grand Rapids, MI 49505 - Phone 616/456-5469

# Dairy Cattle Building

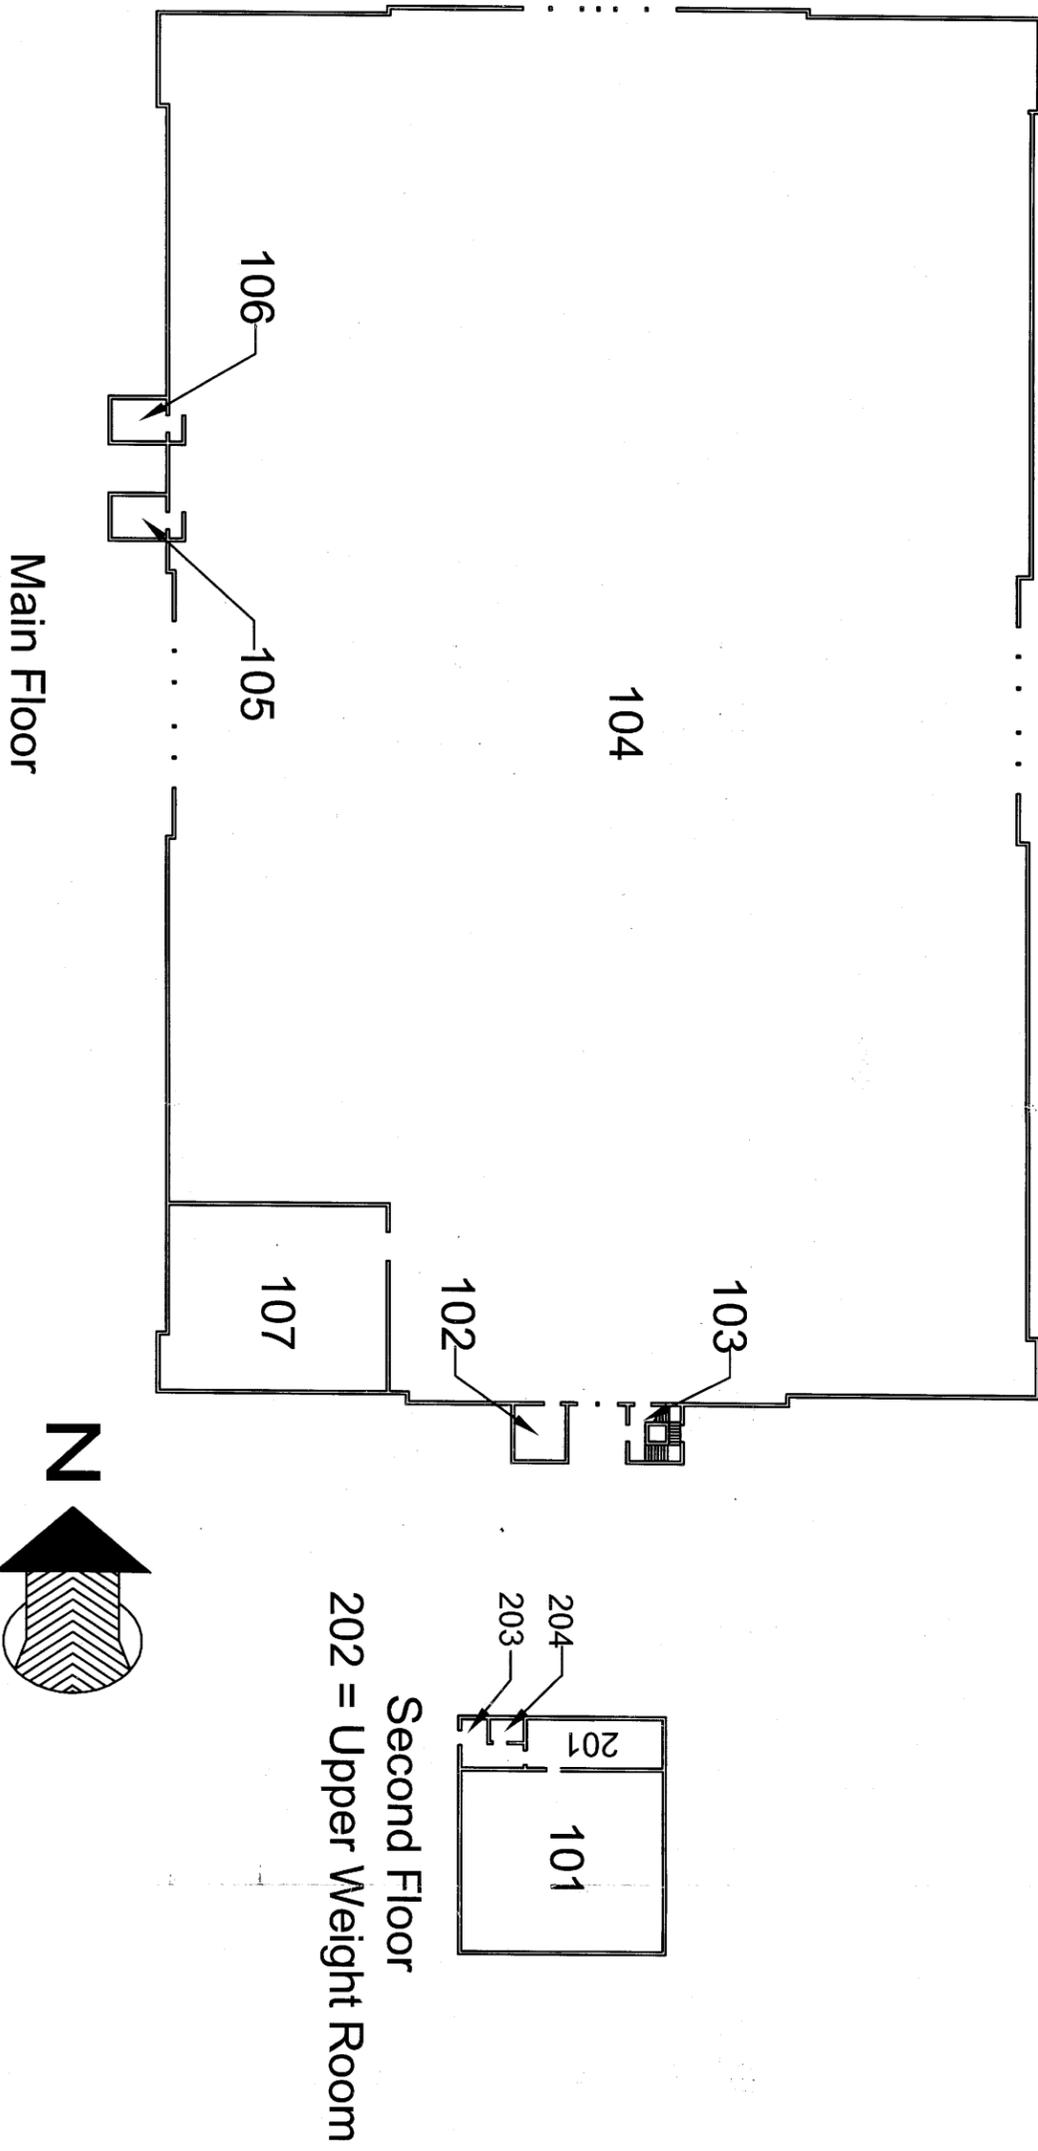

TITLE: Function Area Map - Building No. 6  
Dairy Cattle Building

PROJECT: Asbestos and Limited Lead-Based Paint Survey, Michigan Exhibition and Fairgrounds, 1120 W. State Fair Avenue, Detroit, Michigan 48203

SCALE: Not To Scale

DATE: 05/16/09

PROJECT NO.: 081563

**Materials Testing Consultants, Inc.**

SHEET NO: 6


DR. BY: CJK

REV. BY: AGH

693 Plymouth N.E., Grand Rapids, MI 49505 - Phone 616/456-5469

Pole Barn

101

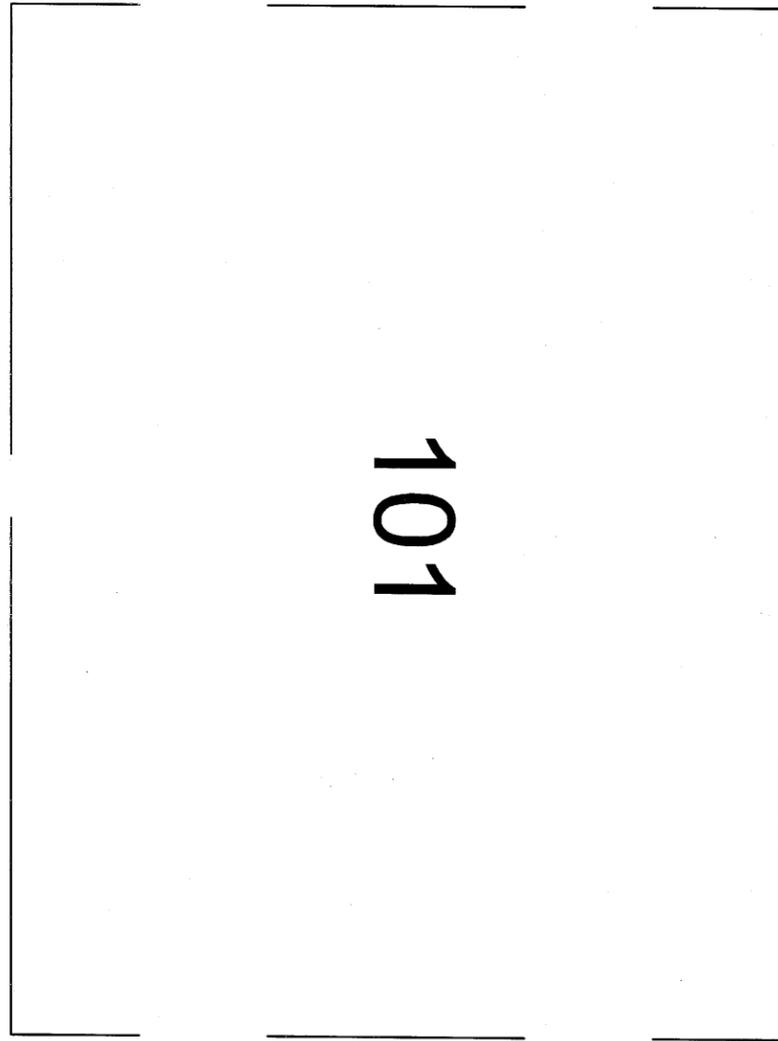

TITLE: Function Area Map - Building No. 7  
Pole Barn Building

PROJECT: Asbestos and Limited Lead-Based Paint Survey, Michigan Exhibition  
and Fairgrounds, 1120 W. State Fair Avenue, Detroit, Michigan 48203

SCALE: Not To Scale

DATE: 05/16/09

PROJECT NO.: 081563

**Materials Testing Consultants, Inc.**


SHEET NO: 7

DR. BY: CJK

REV. BY: AGH

693 Plymouth N.E., Grand Rapids, MI 49505 - Phone 616/456-5469

# North Riding Area

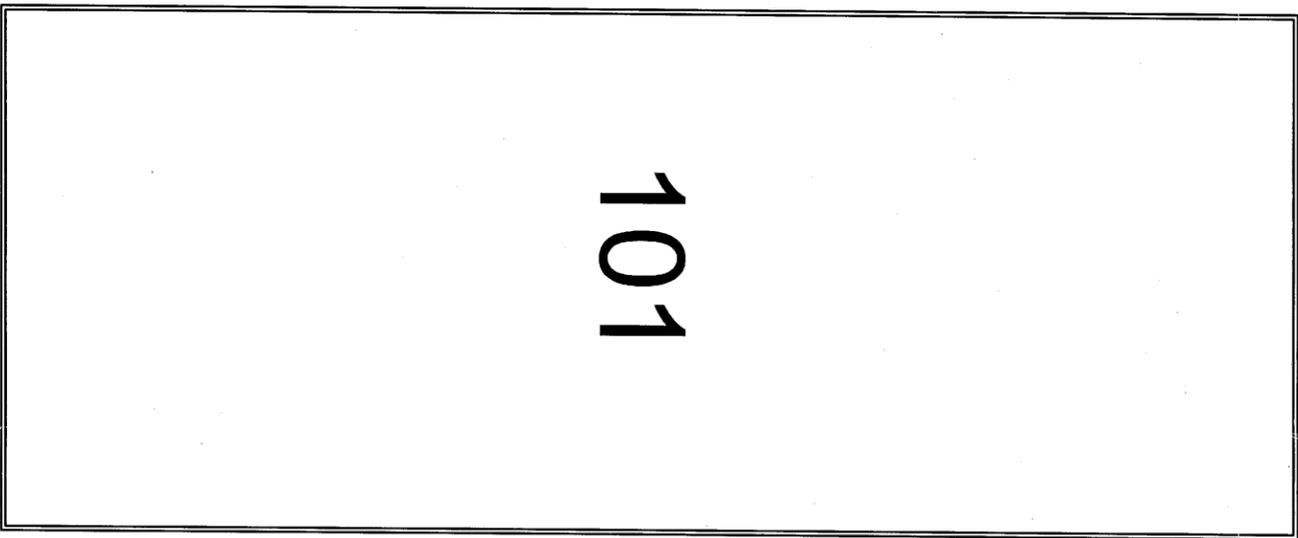

TITLE: Function Area Map - Building No. 8  
Horse Riding Arena Building

PROJECT: Asbestos and Limited Lead-Based Paint Survey, Michigan Exhibition  
and Fairgrounds, 1120 W. State Fair Avenue, Detroit, Michigan 48203

SCALE: Not To Scale

DATE: 05/16/09

PROJECT NO.: 081563

**Materials Testing Consultants, Inc.**

SHEET NO: 8


DR. BY: CJK

REV. BY: AGH

693 Plymouth N.E., Grand Rapids, MI 49505 - Phone 616/456-5469

# Main Horse Barn

201 = Exterior

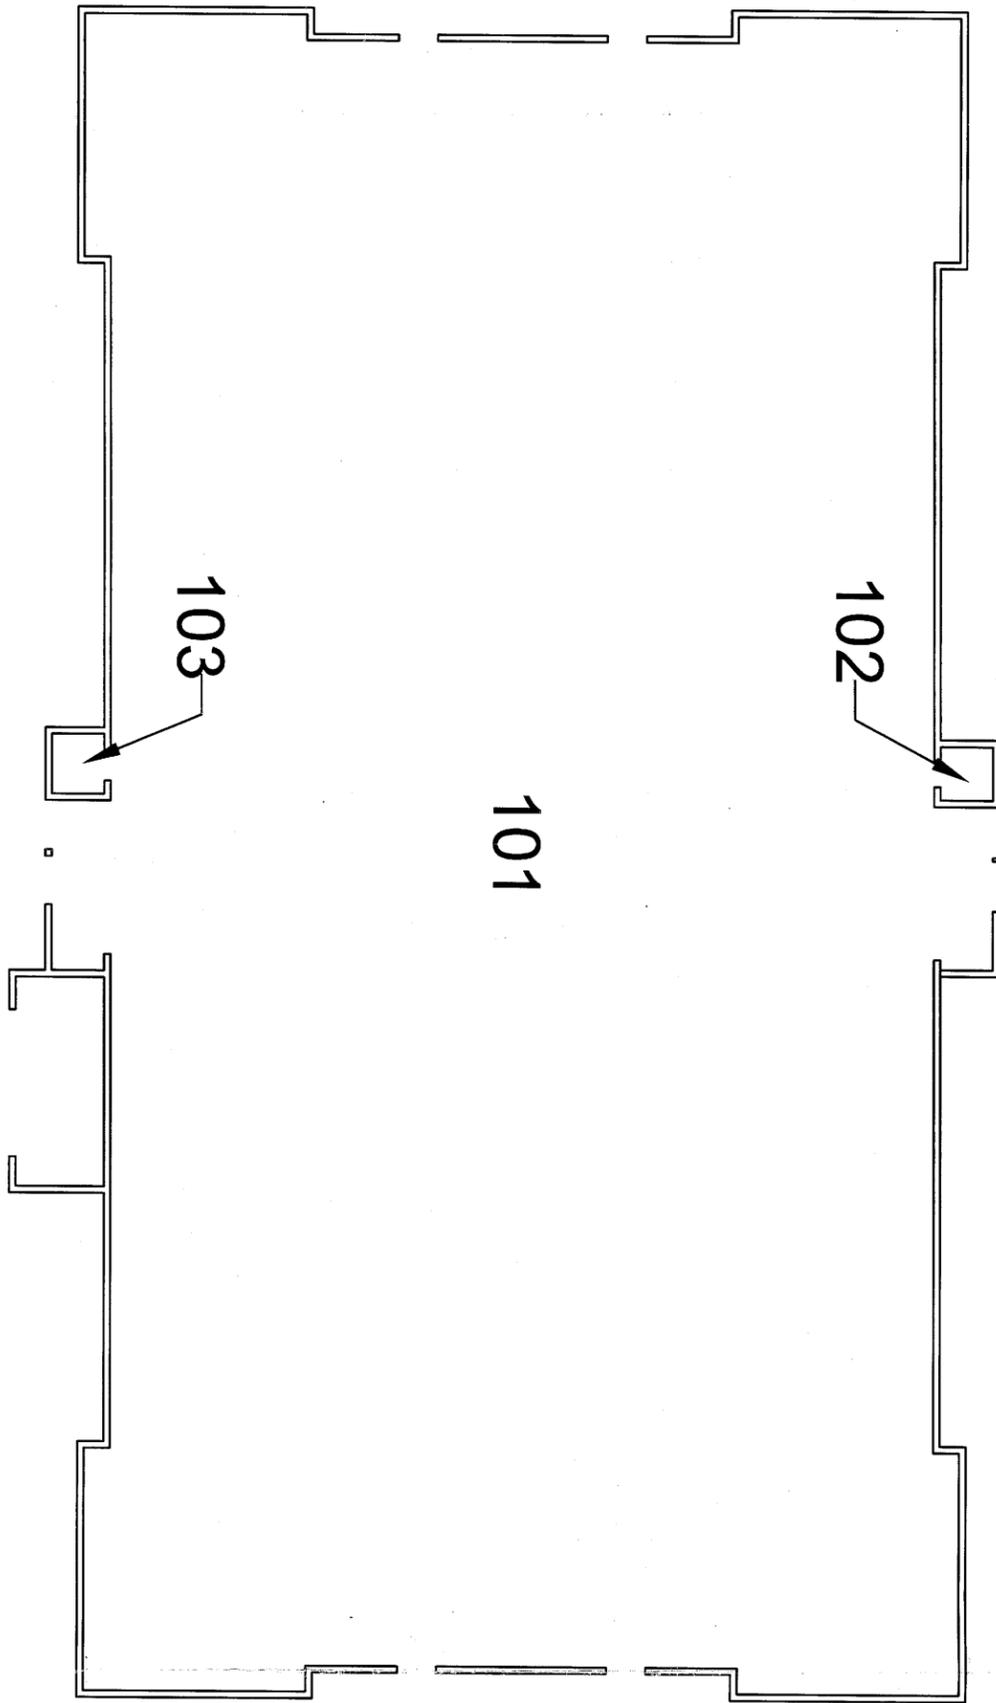

TITLE: Function Area Map - Building No. 9  
Main Horse Barn

PROJECT: Asbestos and Limited Lead-Based Paint Survey, Michigan Exhibition  
and Fairgrounds, 1120 W. State Fair Avenue, Detroit, Michigan 48203

SCALE: Not To Scale

DATE: 05/16/09

PROJECT NO.: 081563

**Materials Testing Consultants, Inc.**


SHEET NO: 9

DR. BY: CJK

REV. BY: AGH

693 Plymouth N.E., Grand Rapids, MI 49505 - Phone 616/456-5469

# South Riding Area

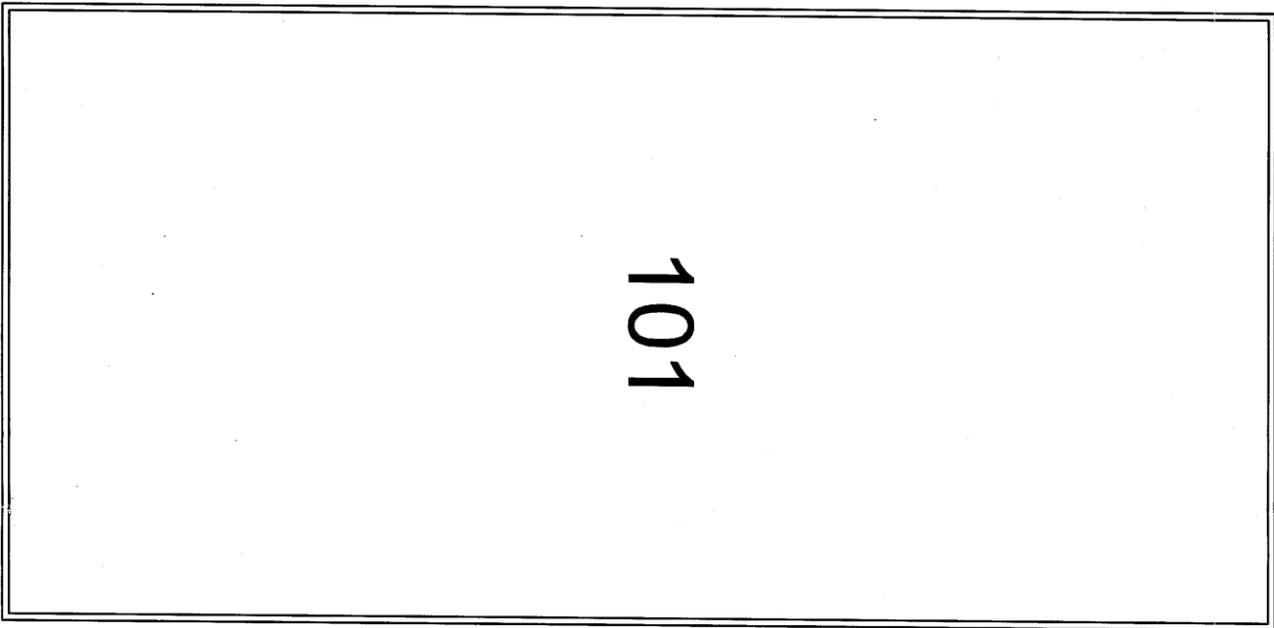

TITLE: Function Area Map - Building No. 10  
South Riding Arena

PROJECT: Asbestos and Limited Lead-Based Paint Survey, Michigan Exhibition  
and Fairgrounds, 1120 W. State Fair Avenue, Detroit, Michigan 48203

SCALE: Not To Scale

DATE: 05/16/09

PROJECT NO.: 081563

**Materials Testing Consultants, Inc.**


SHEET NO: 10

DR. BY: CJK

REV. BY: AGH

693 Plymouth N.E., Grand Rapids, MI 49505 - Phone 616/456-5469

# Grand Champion Barn Building

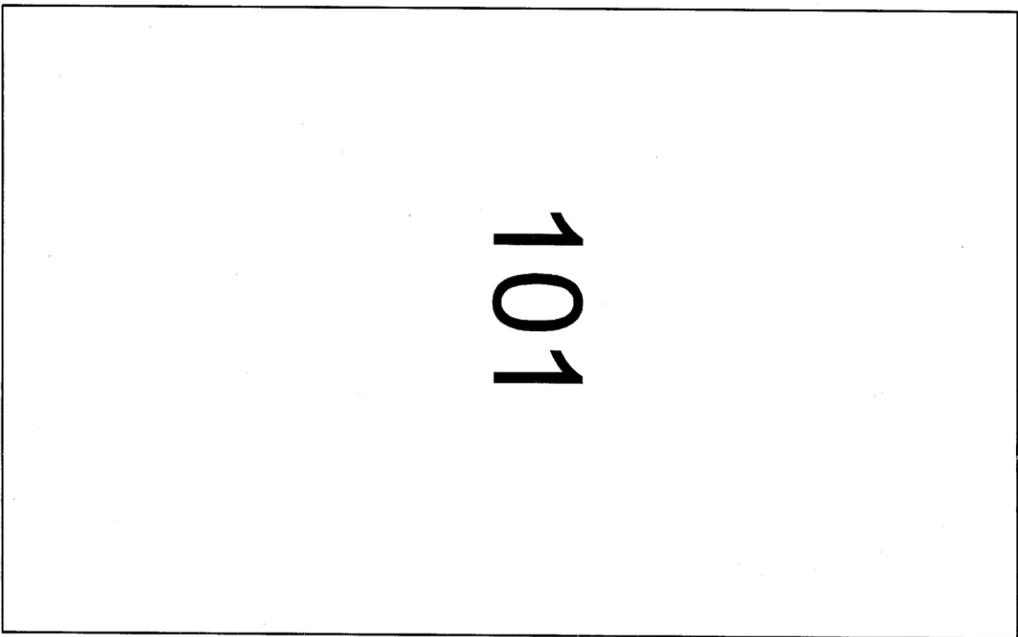

TITLE: Function Area Map - Building No. 11  
Grand Champion Barn Building

PROJECT: Asbestos and Limited Lead-Based Paint Survey, Michigan Exhibition  
and Fairgrounds, 1120 W. State Fair Avenue, Detroit, Michigan 48203

SCALE: Not To Scale

DATE: 05/16/09

PROJECT NO.: 081563

**Materials Testing Consultants, Inc.**


SHEET NO: 11

DR. BY: CHJ

REV. BY: AGH

693 Plymouth N.E., Grand Rapids, MI 49505 - Phone 616/456-5469

# Multi-Livestock Barn

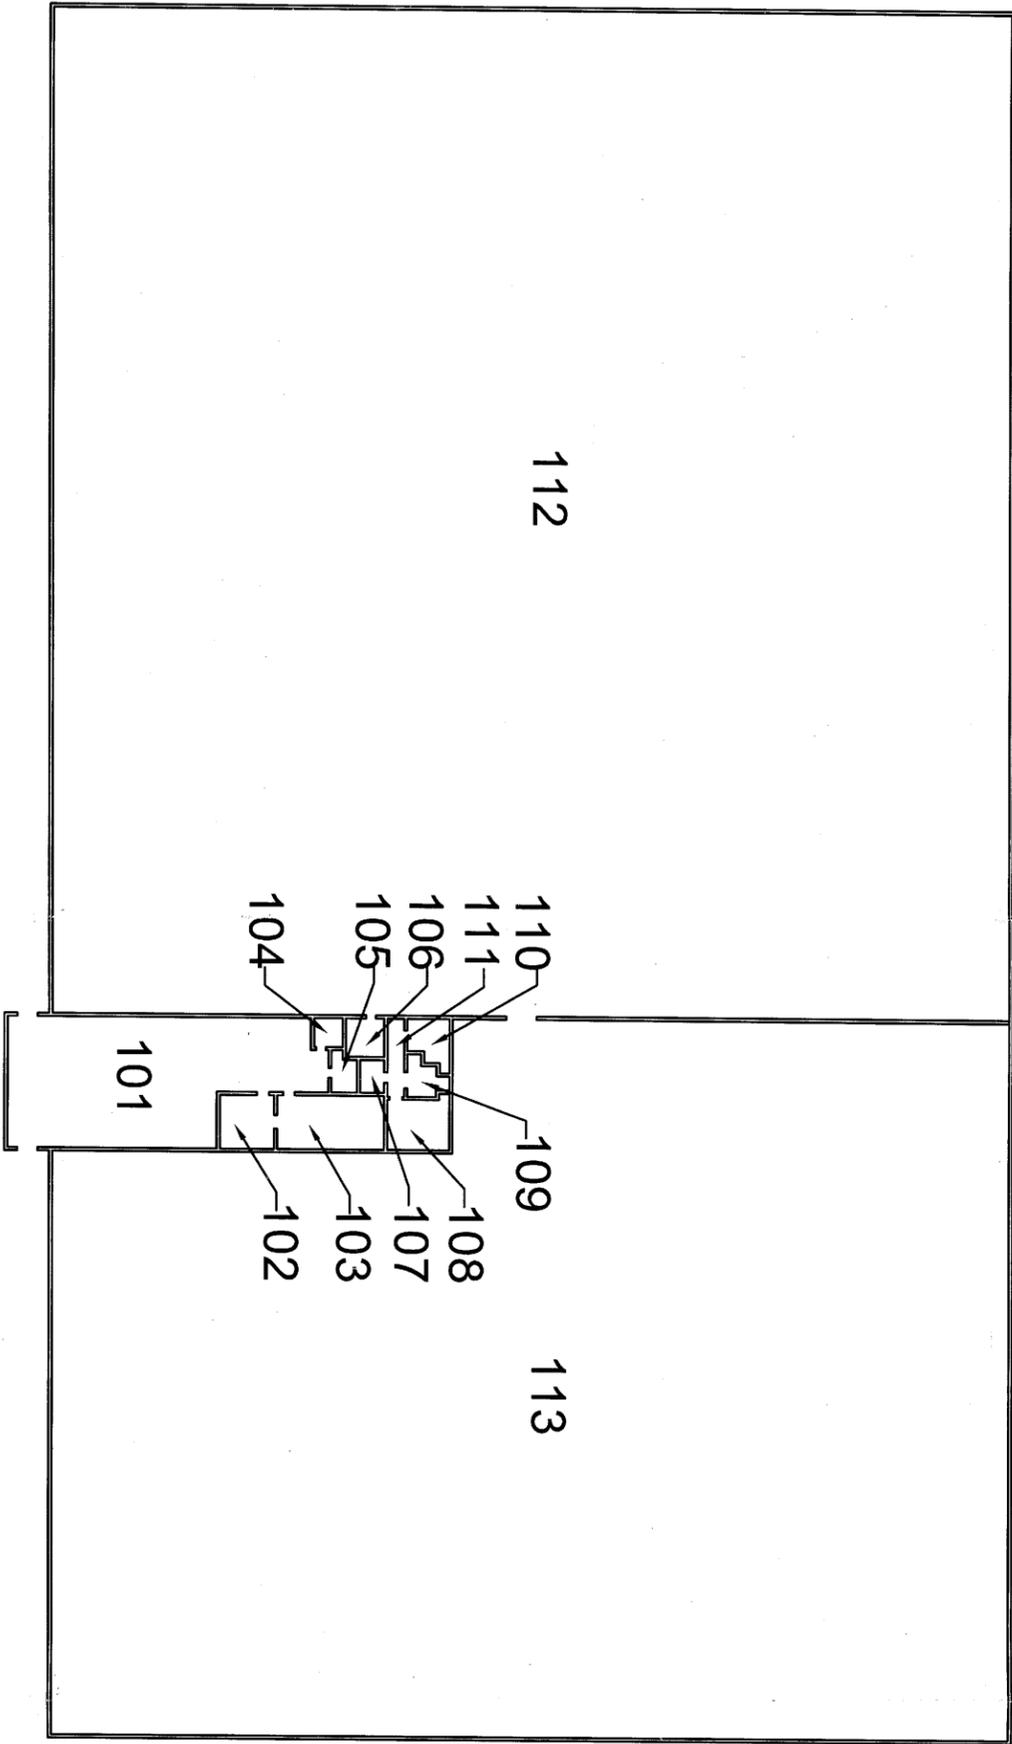

TITLE: Function Area Map - Building No. 12  
Multi-livestock Barn Building

PROJECT: Asbestos and Limited Lead-Based Paint Survey, Michigan Exhibition  
and Fairgrounds, 1120 W. State Fair Avenue, Detroit, Michigan 48203

SCALE: Not To Scale

DATE: 05/16/09

PROJECT NO.: 081563

**Materials Testing Consultants, Inc.**



SHEET NO: 12

DR. BY: CJK

REV. BY: AGH

693 Plymouth N.E., Grand Rapids, MI 49505 - Phone 616/456-5469

# Whitehall Building

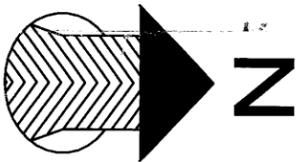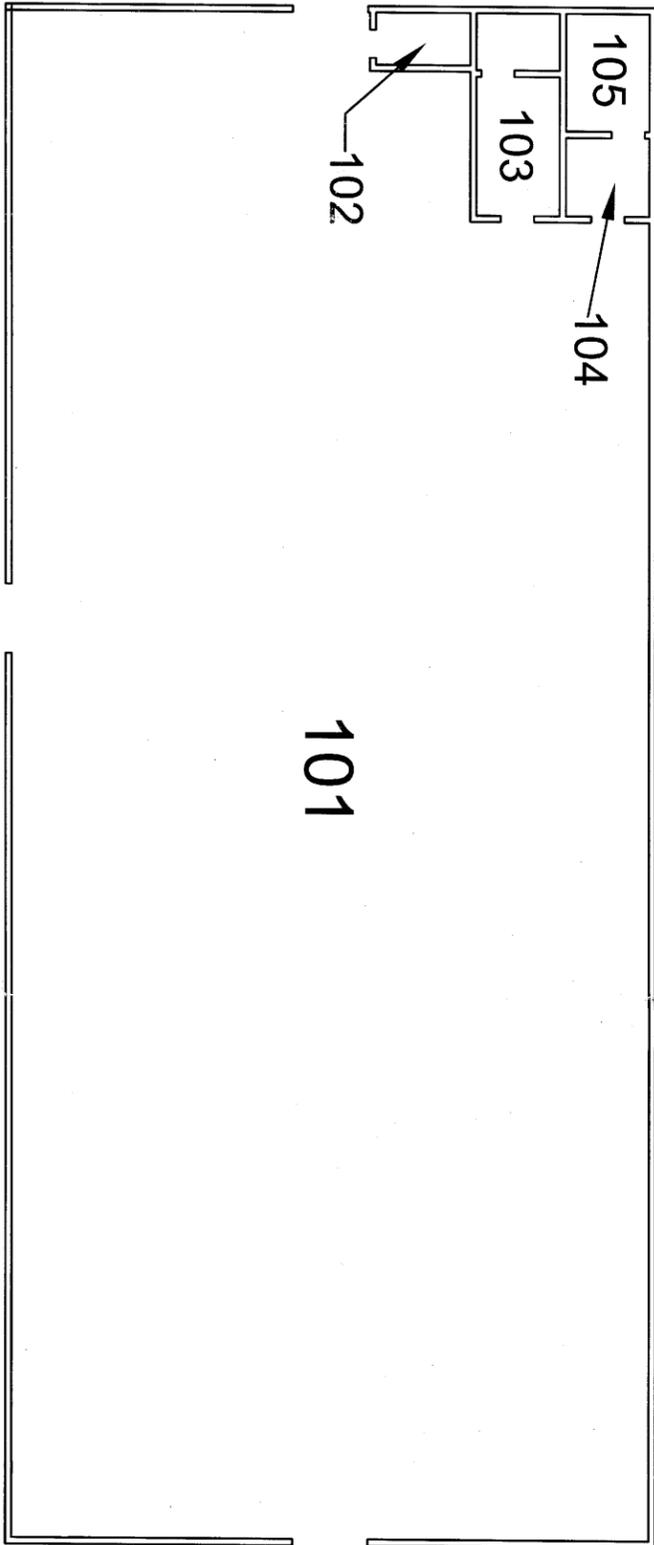

TITLE: Function Area Plan - Building No. 13  
White Hall Building

PROJECT: Asbestos and Limited Lead-Based Paint Survey, Michigan Exhibition  
and Fairgrounds, 1120 W. State Fair Avenue, Detroit, Michigan 48203

SCALE: Not To Scale

DATE: 05/16/09

PROJECT NO.: 081563

**Materials Testing Consultants, Inc.**

SHEET NO: 13

DR. BY: CJK

REV. BY: AGH

693 Plymouth N.E., Grand Rapids, MI 49505 - Phone 616/456-5469