

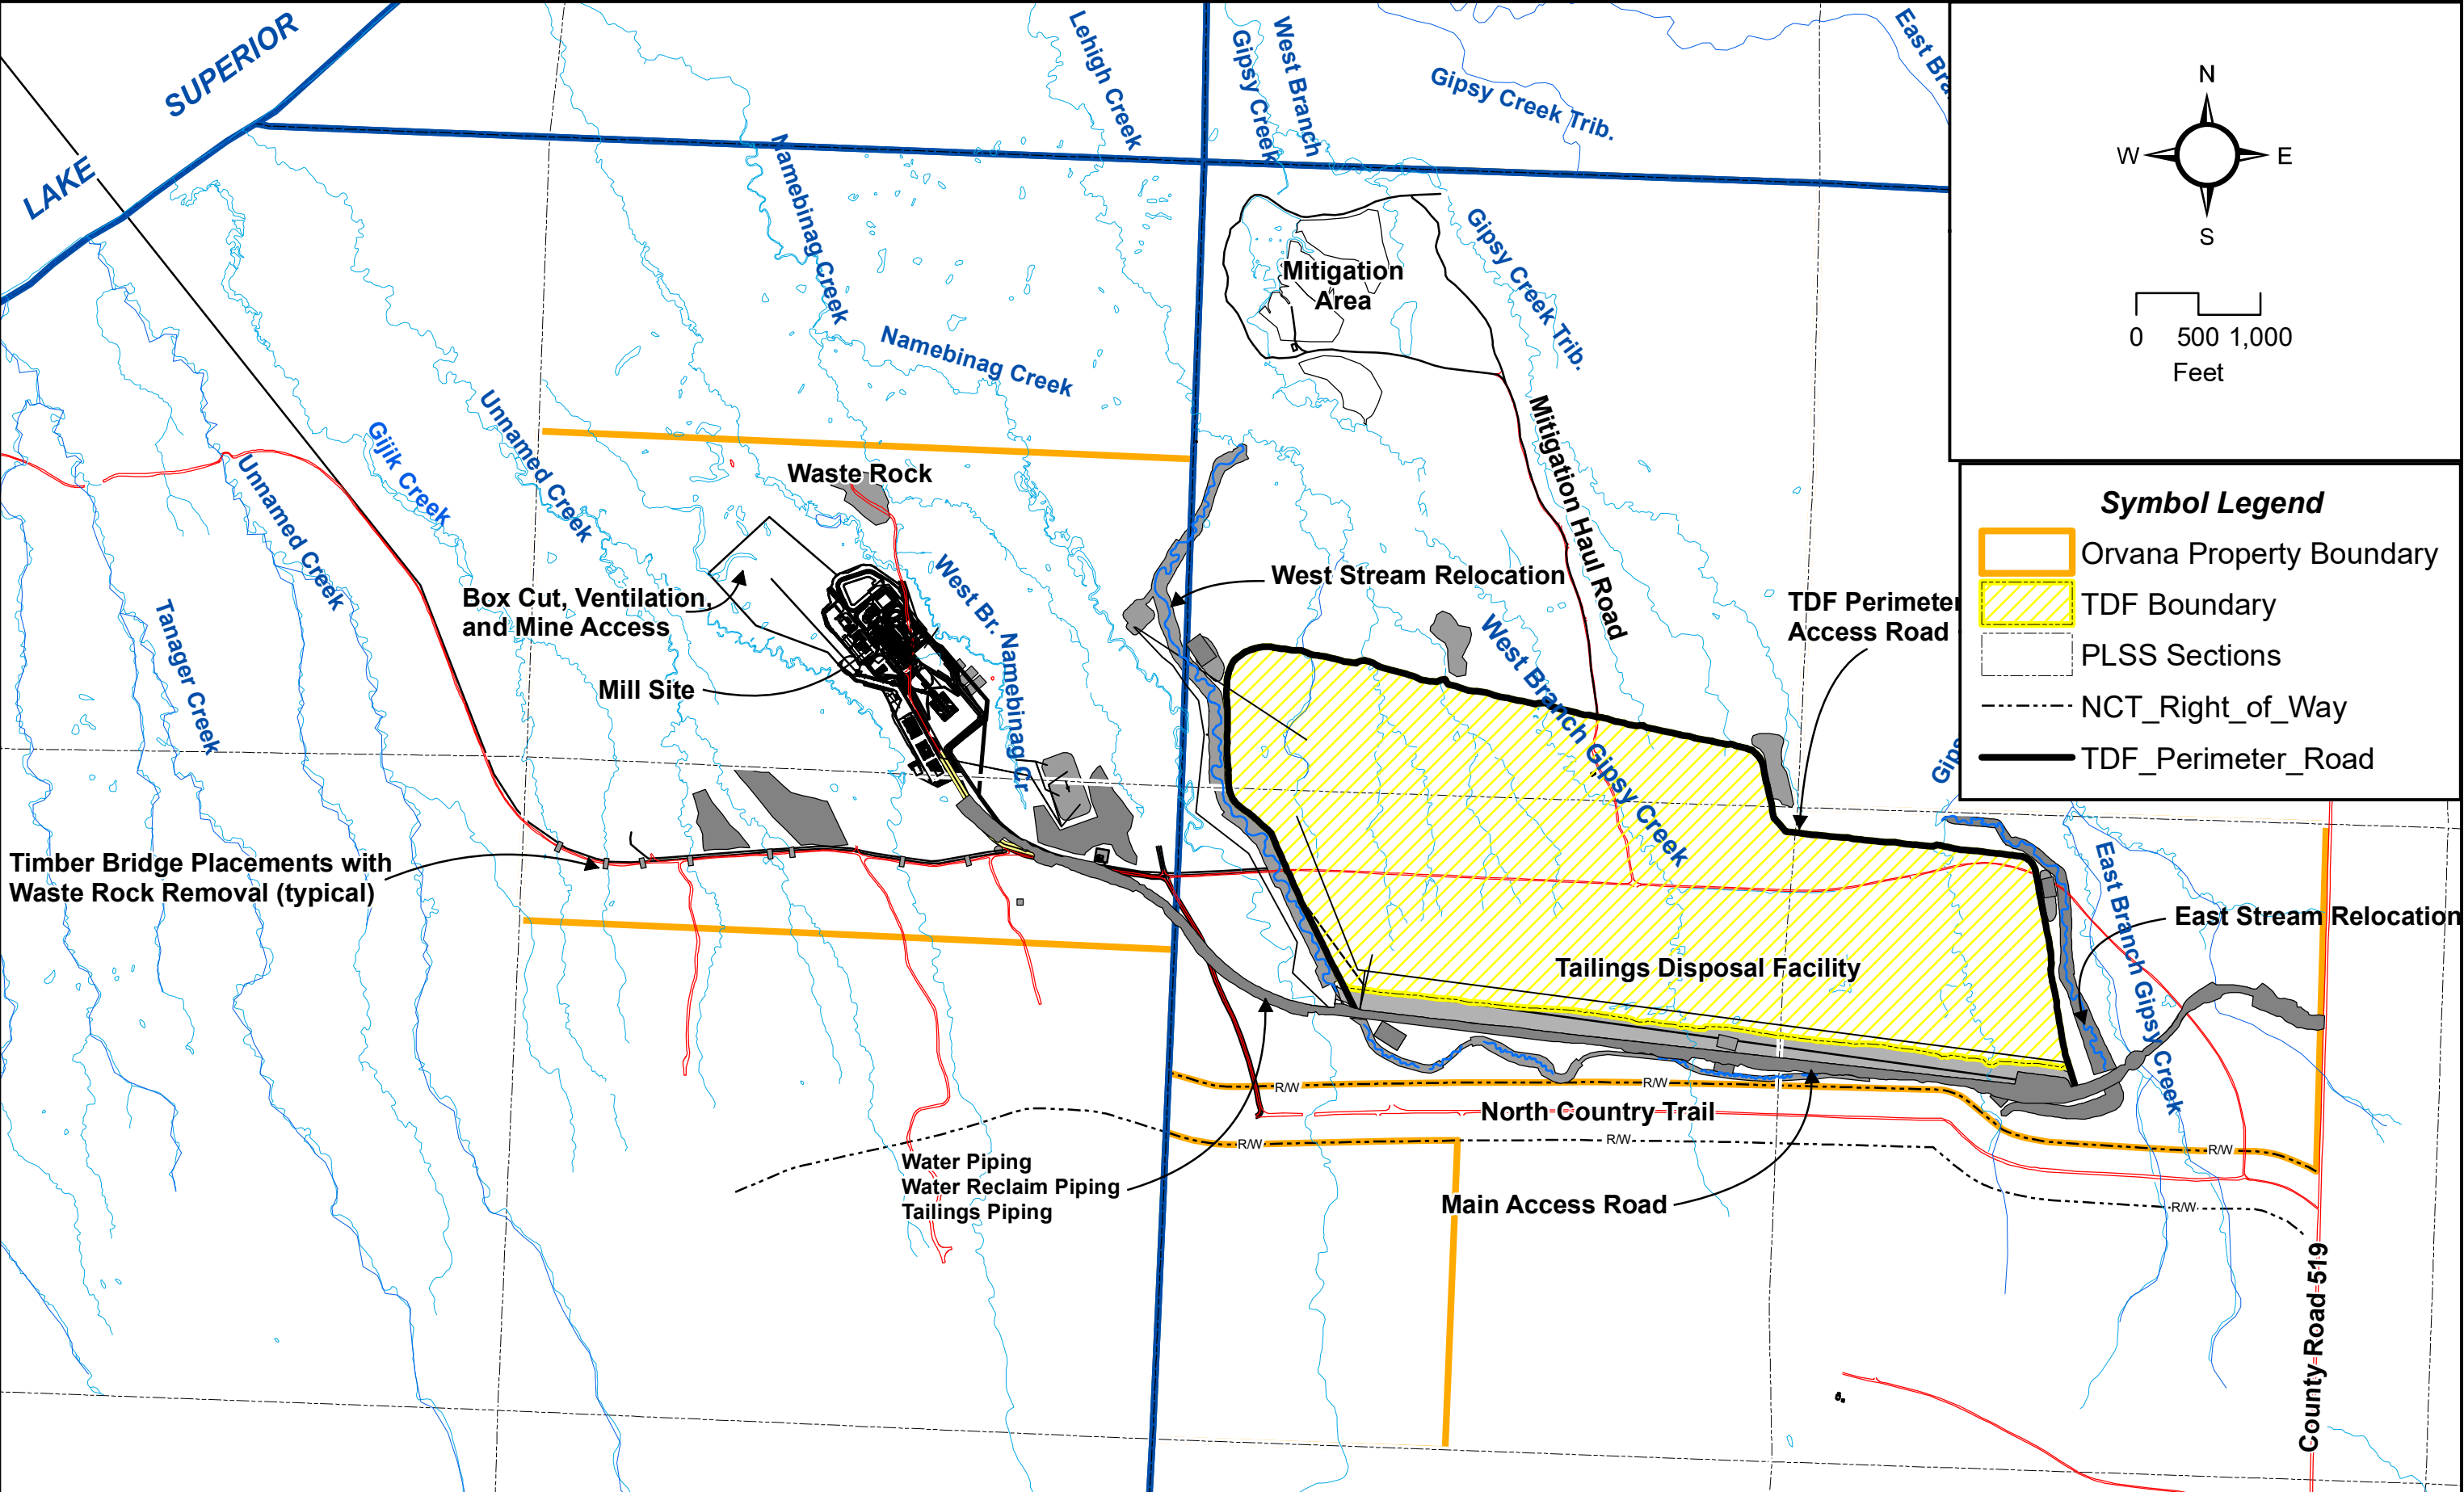


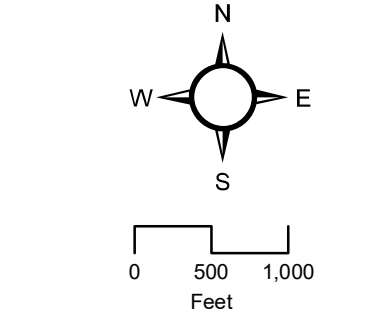

2012 OVERALL SITE PLANS
Copperwood Resources Inc.
Ironwood and Wakefield Townships
Gogebic County, Michigan

GIS FILE:
2012 Site Map
DATE:
7/16/18

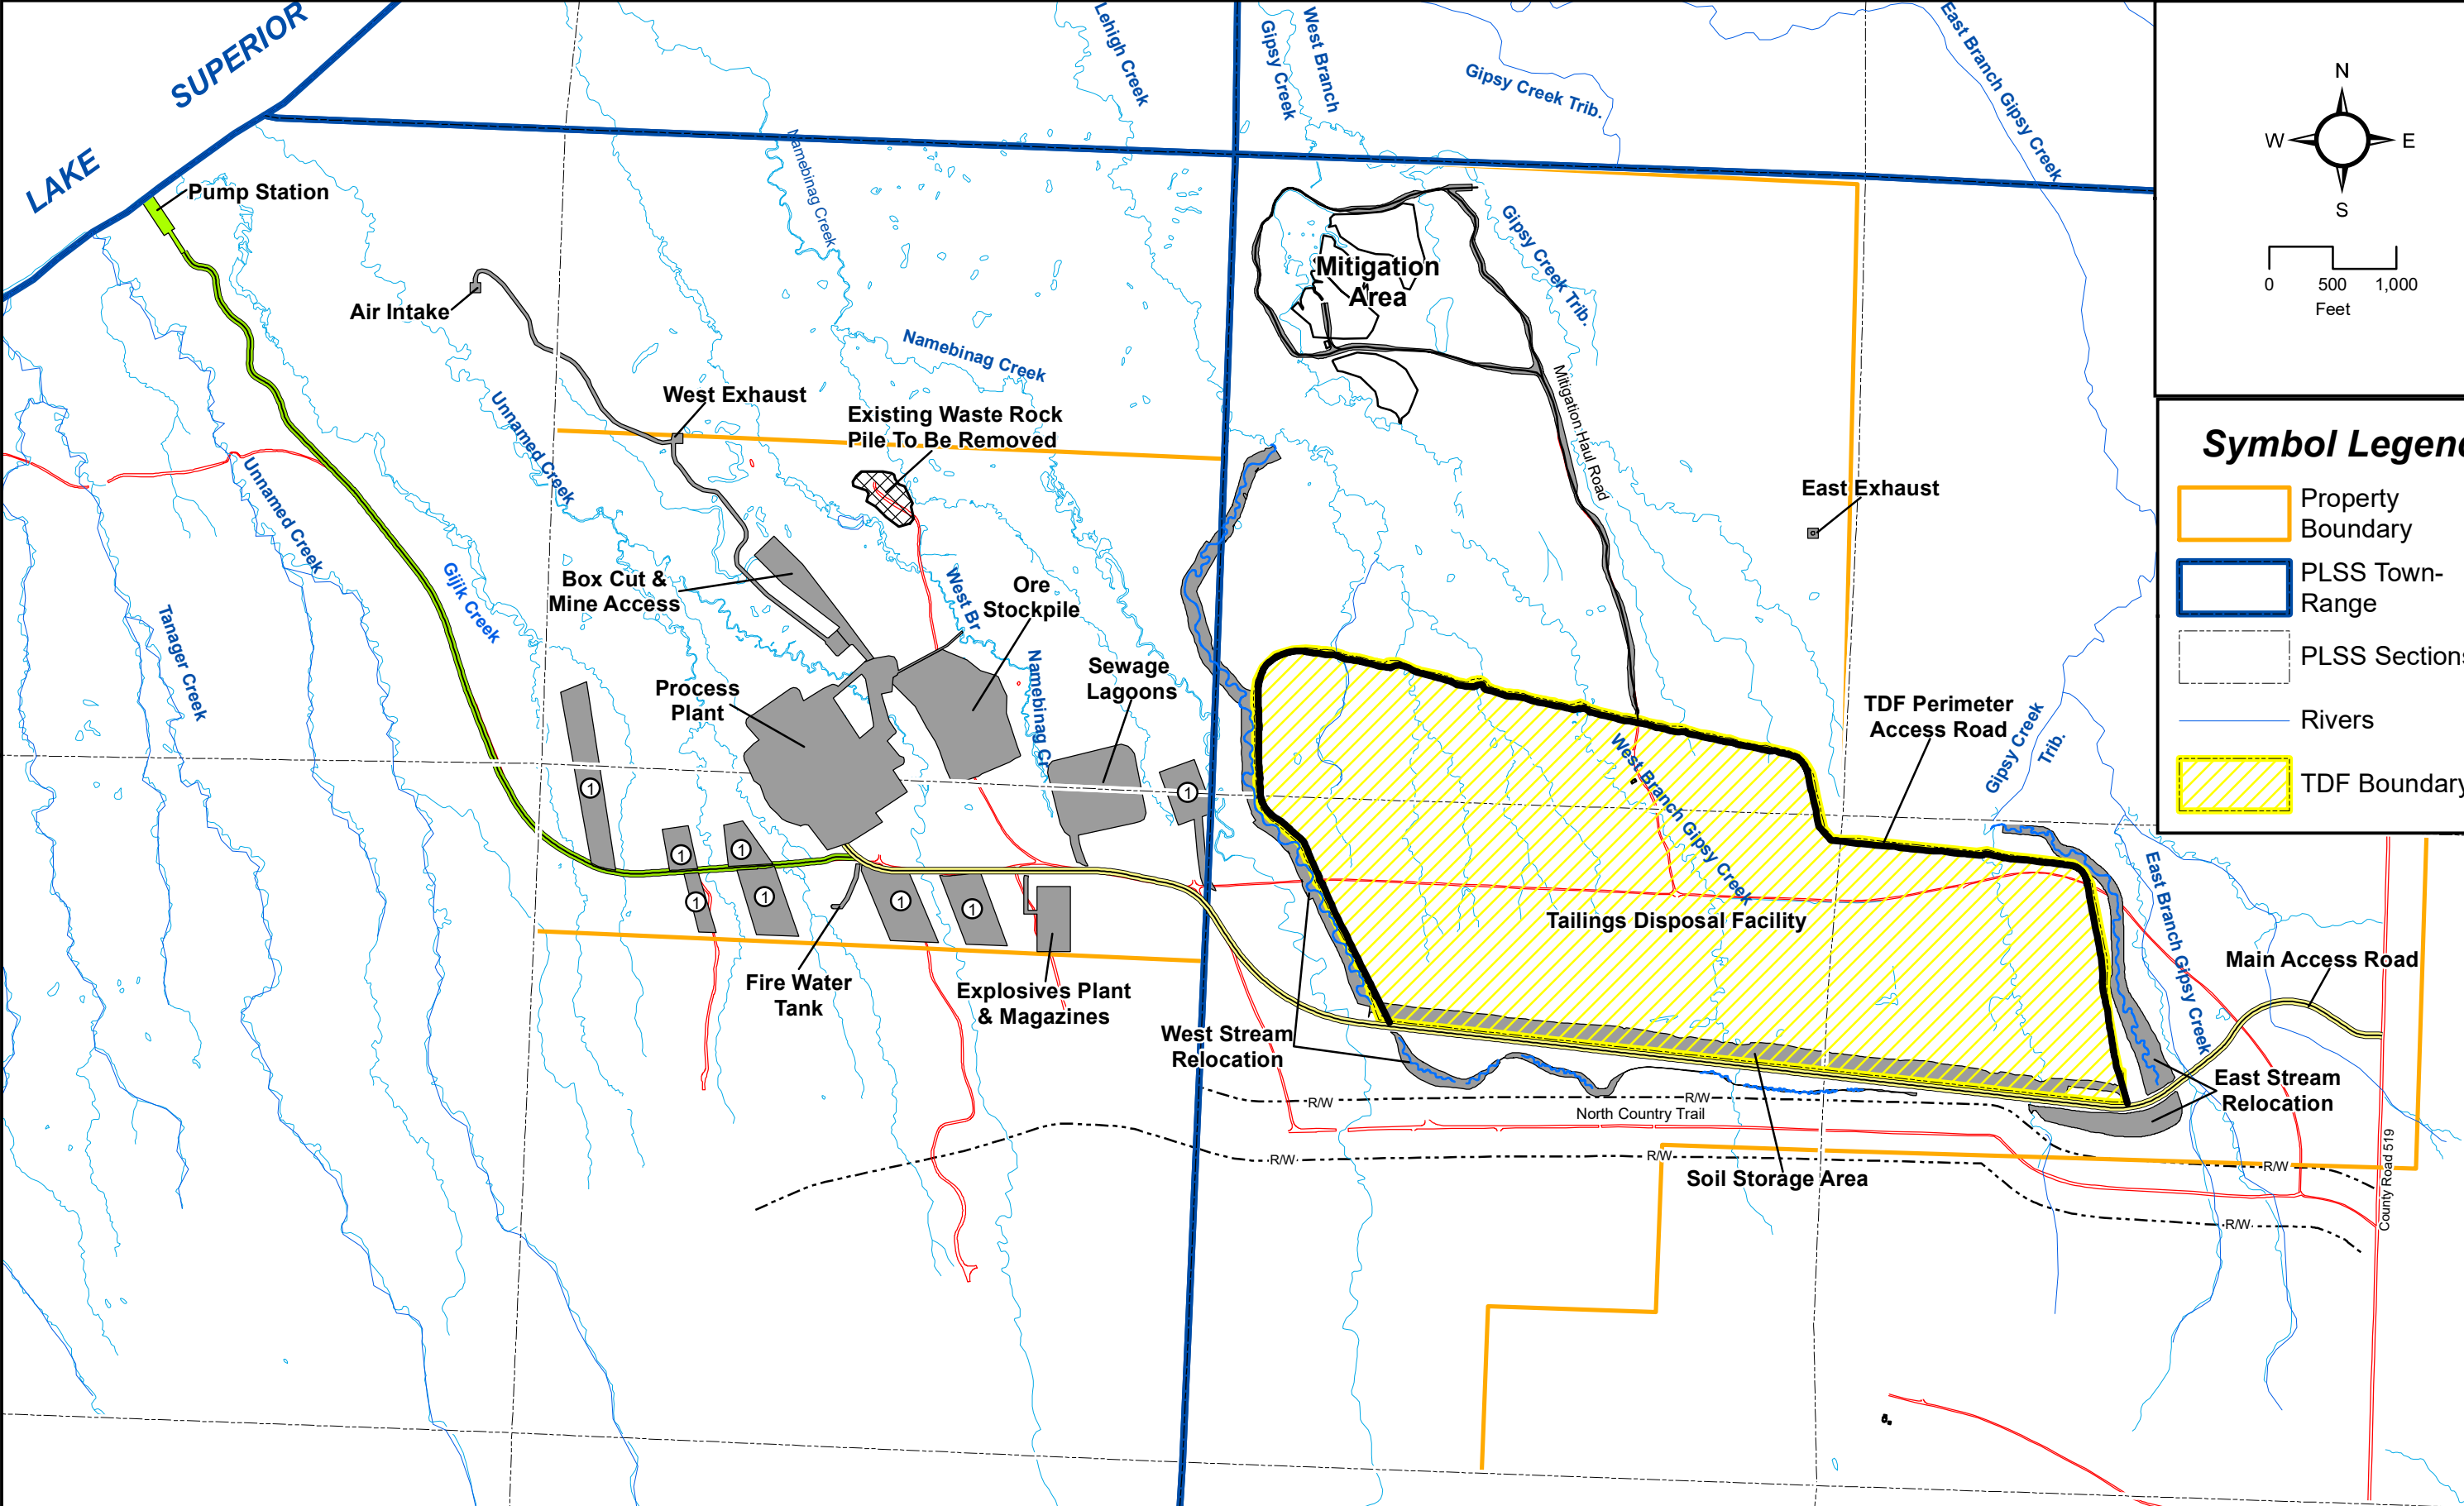

Symbol Legend	
	Property Boundary
	PLSS Town-Range
	PLSS Sections
	Rivers
	TDF Boundary



0A	PRELIMINARY	Y.B.	P.M.	18-04-26
REV	DESCRIPTION	BY	ENG	DATE



PROJECT: **COPPERWOOD**
PHASE: **FEASIBILITY STUDY
UPDATE**


DRAWING NO.: USCW - A - GMS

CI	111	GA	0001	0A
DISC.	AREA	TYPE	SEQ. NO.	REV.


Copperwood Project Mineral Rights



 Proposed Mining Area - Amendment

Date: 9/7/2018

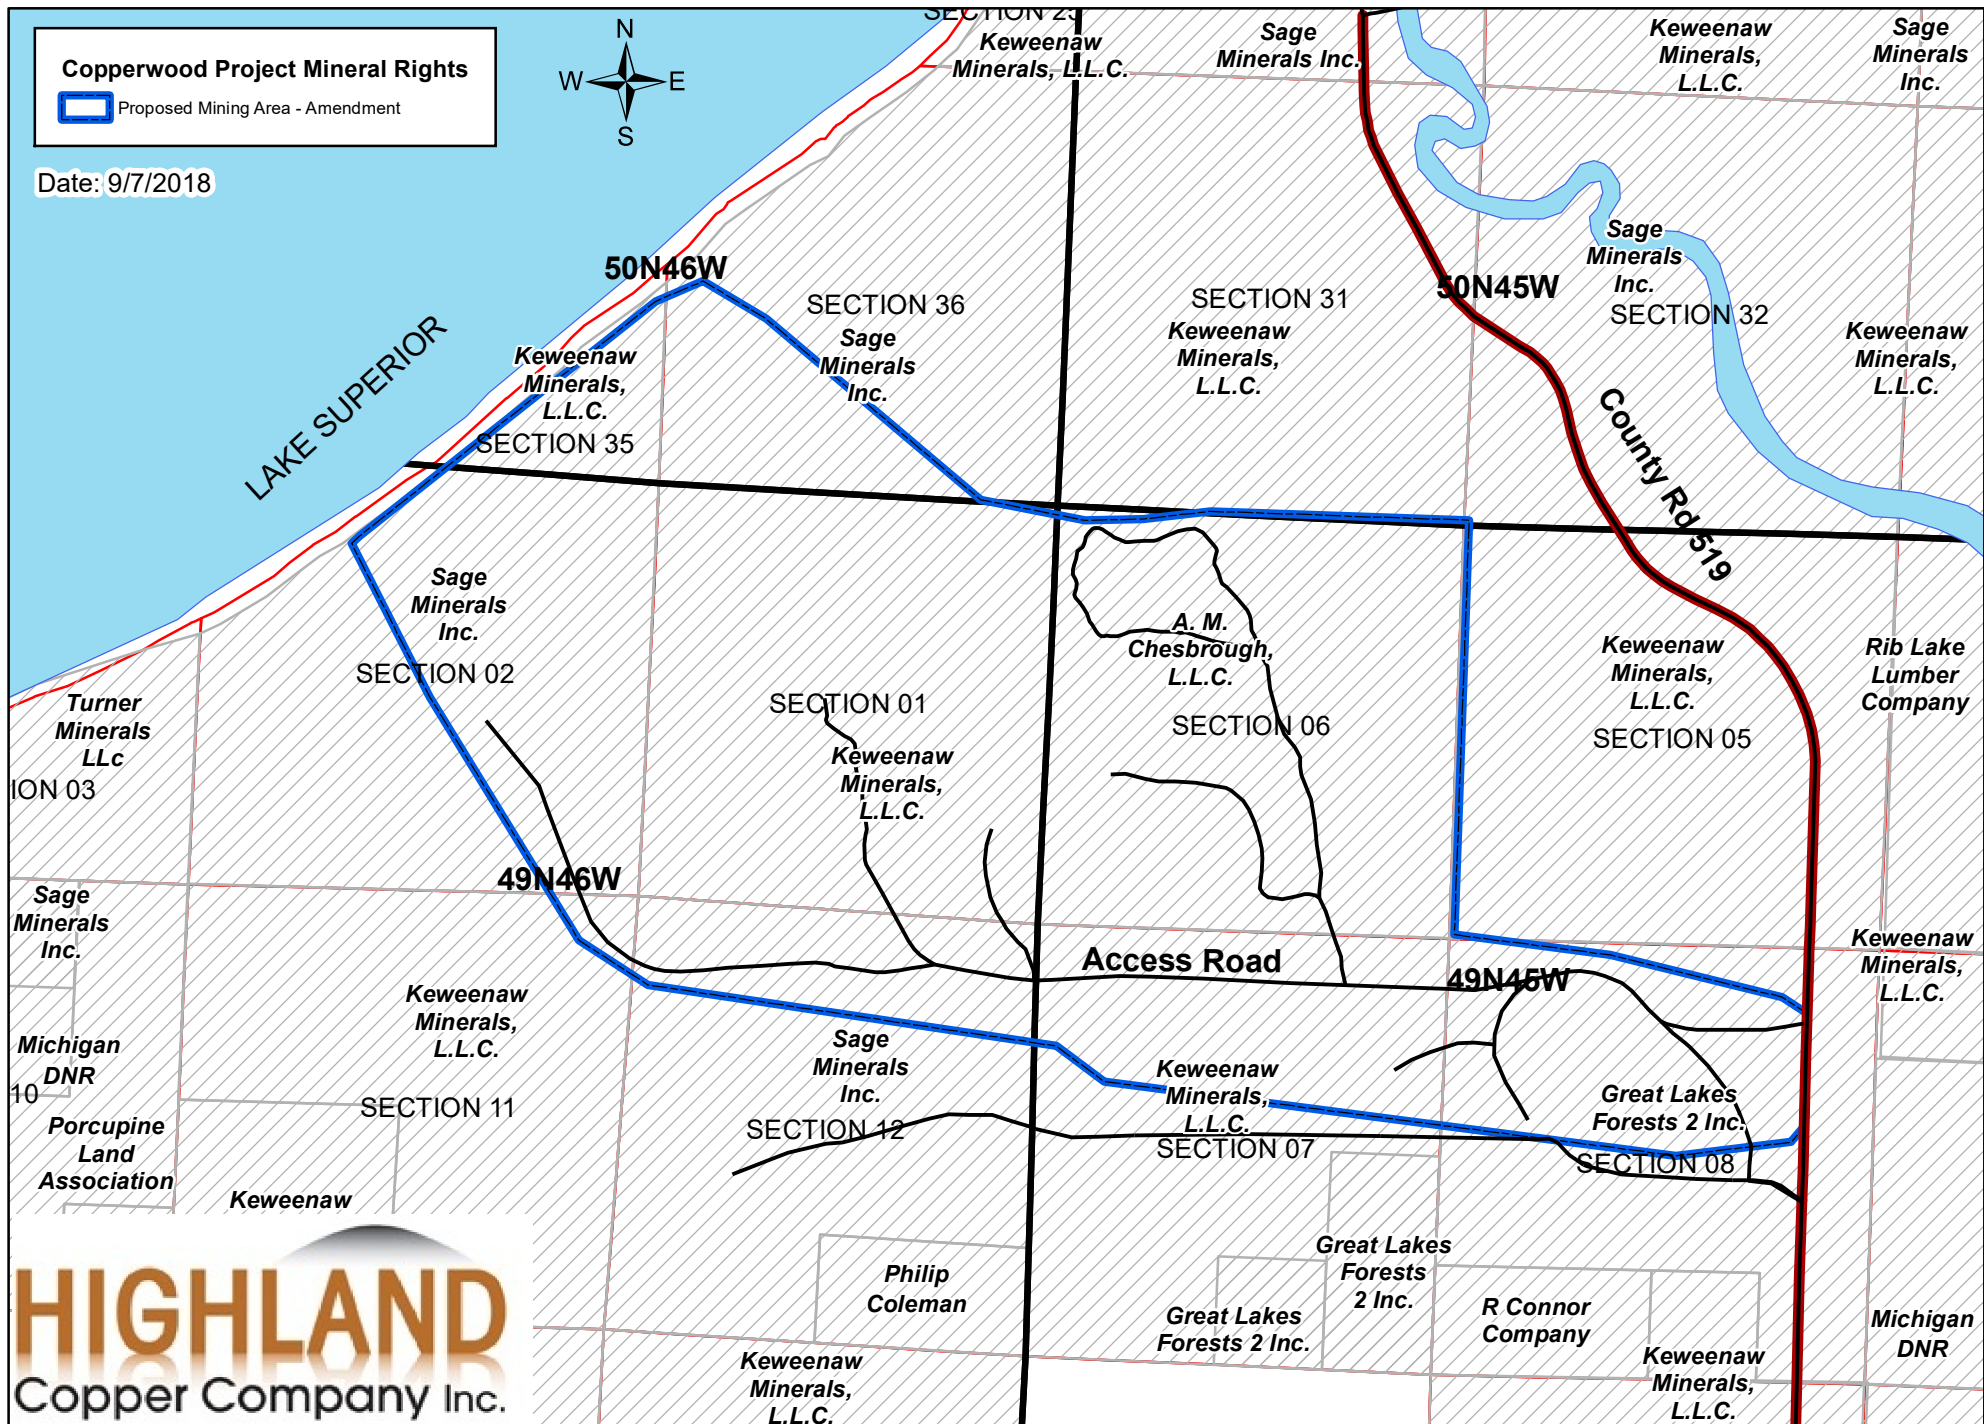


HIGHLAND
Copper Company Inc.

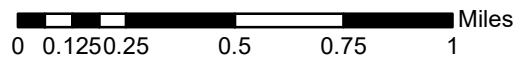

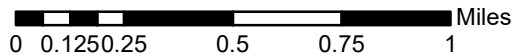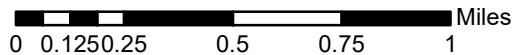


18-06-26 1:04 PM BY Yvonne Berger
 PATH: Z:\NET\PRODUCTS\Highland Copperwood\USCW\02-Drawings\100-Infrastructure\10-General Site Preparation\10-04-0001.dwg

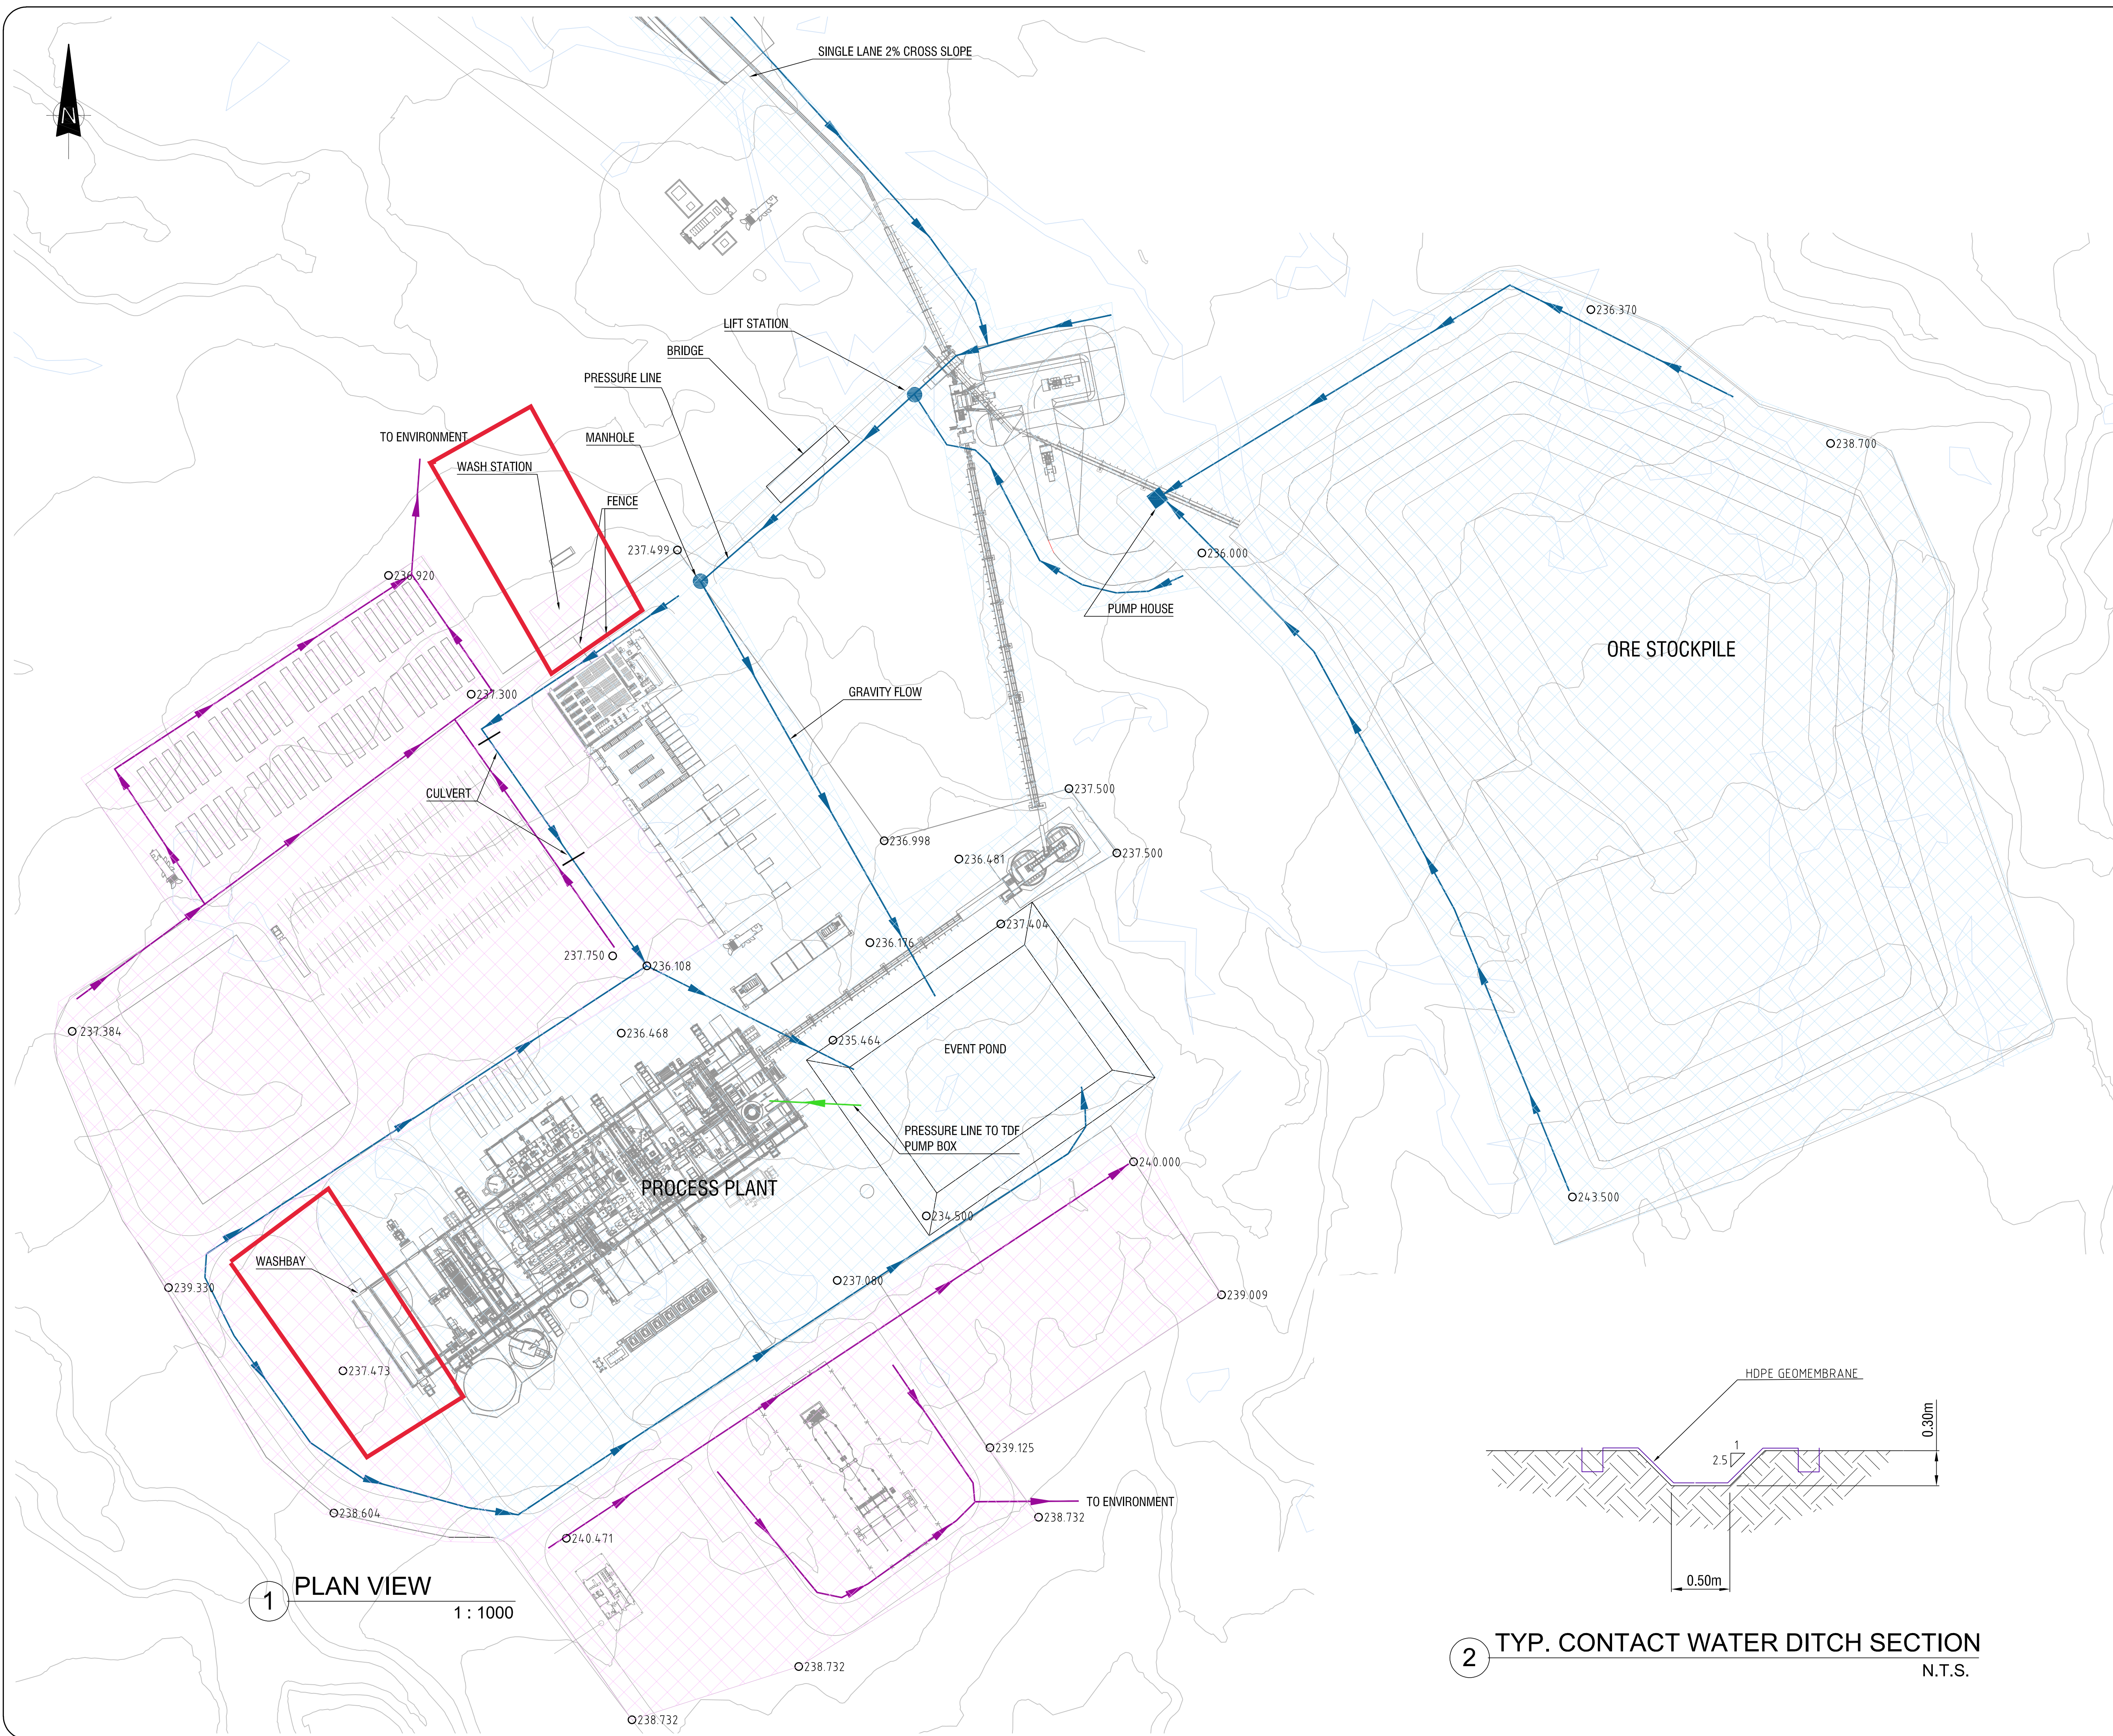

1 PLAN VIEW
 1 : 1000

2 TYP. CONTACT WATER DITCH SECTION
 N.T.S.

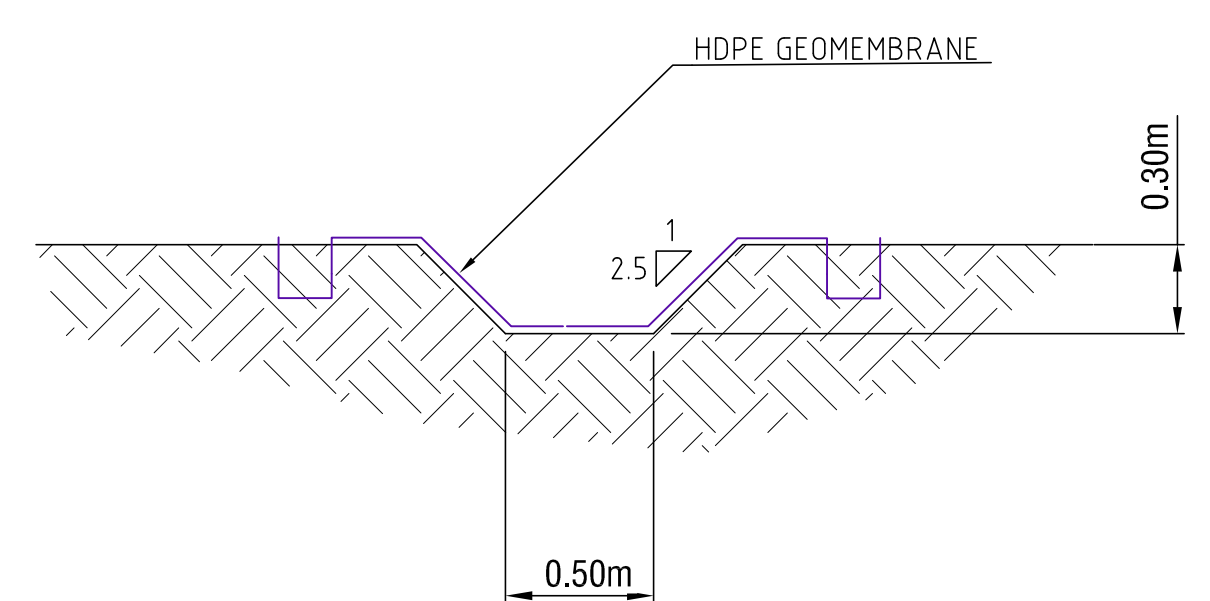

- LEGEND
- CONTACT WATER DITCH
 - CONTACT WATER AREA 112 100m2
 - NON CONTACT WATER DITCH
 - NON CONTACT WATER AREA
 - ELEVATION (METER)

ISSUED FOR INFORMATION

NOT FOR CONSTRUCTION

REV	DESCRIPTION	BY	ENG	DATE
OG	ISSUED FOR INFORMATION	Y.B.	P.M.	18-06-26
OF	ISSUED FOR INFORMATION	Y.B.	P.M.	18-04-25
OE	ISSUED FOR INFORMATION	Y.B.	P.M.	18-03-30
OD	ISSUED FOR INFORMATION	Y.B.	P.M.	18-03-29
OC	ISSUED FOR INFORMATION	Y.B.	P.M.	18-03-28
OB	ISSUED FOR INFORMATION	Y.B.	P.M.	18-03-15
OA	ISSUED FOR INFORMATION	Y.B.	P.M.	18-03-14

DESIGN:	F. DAVILA	18-03-14
DRAWN:	Y. BERGER	18-03-14
CHECKED:	D. FENWELL	18-03-14
ENGINEER:	P. MURPHY	18-03-14
SCALE:	1: 1000	DATE

PROJECT:
COPPERWOOD

PHASE:
 FEASIBILITY STUDY UPDATE

TITLE:
 GENERAL - SITE WATER MANAGEMENT DITCH PROCESS PLANT AREA PLAN VIEW

DRAWING NO.: USCW - A - GMS
 WM- 110 - GA - 0001 - OG

DISC.	AREA	TYPE	SEQ. NO.	REV.
-------	------	------	----------	------