



Sample Drawing: Sandbags for Temporary Great Lakes Shore Protection During High Water (Overhead Site Plan)

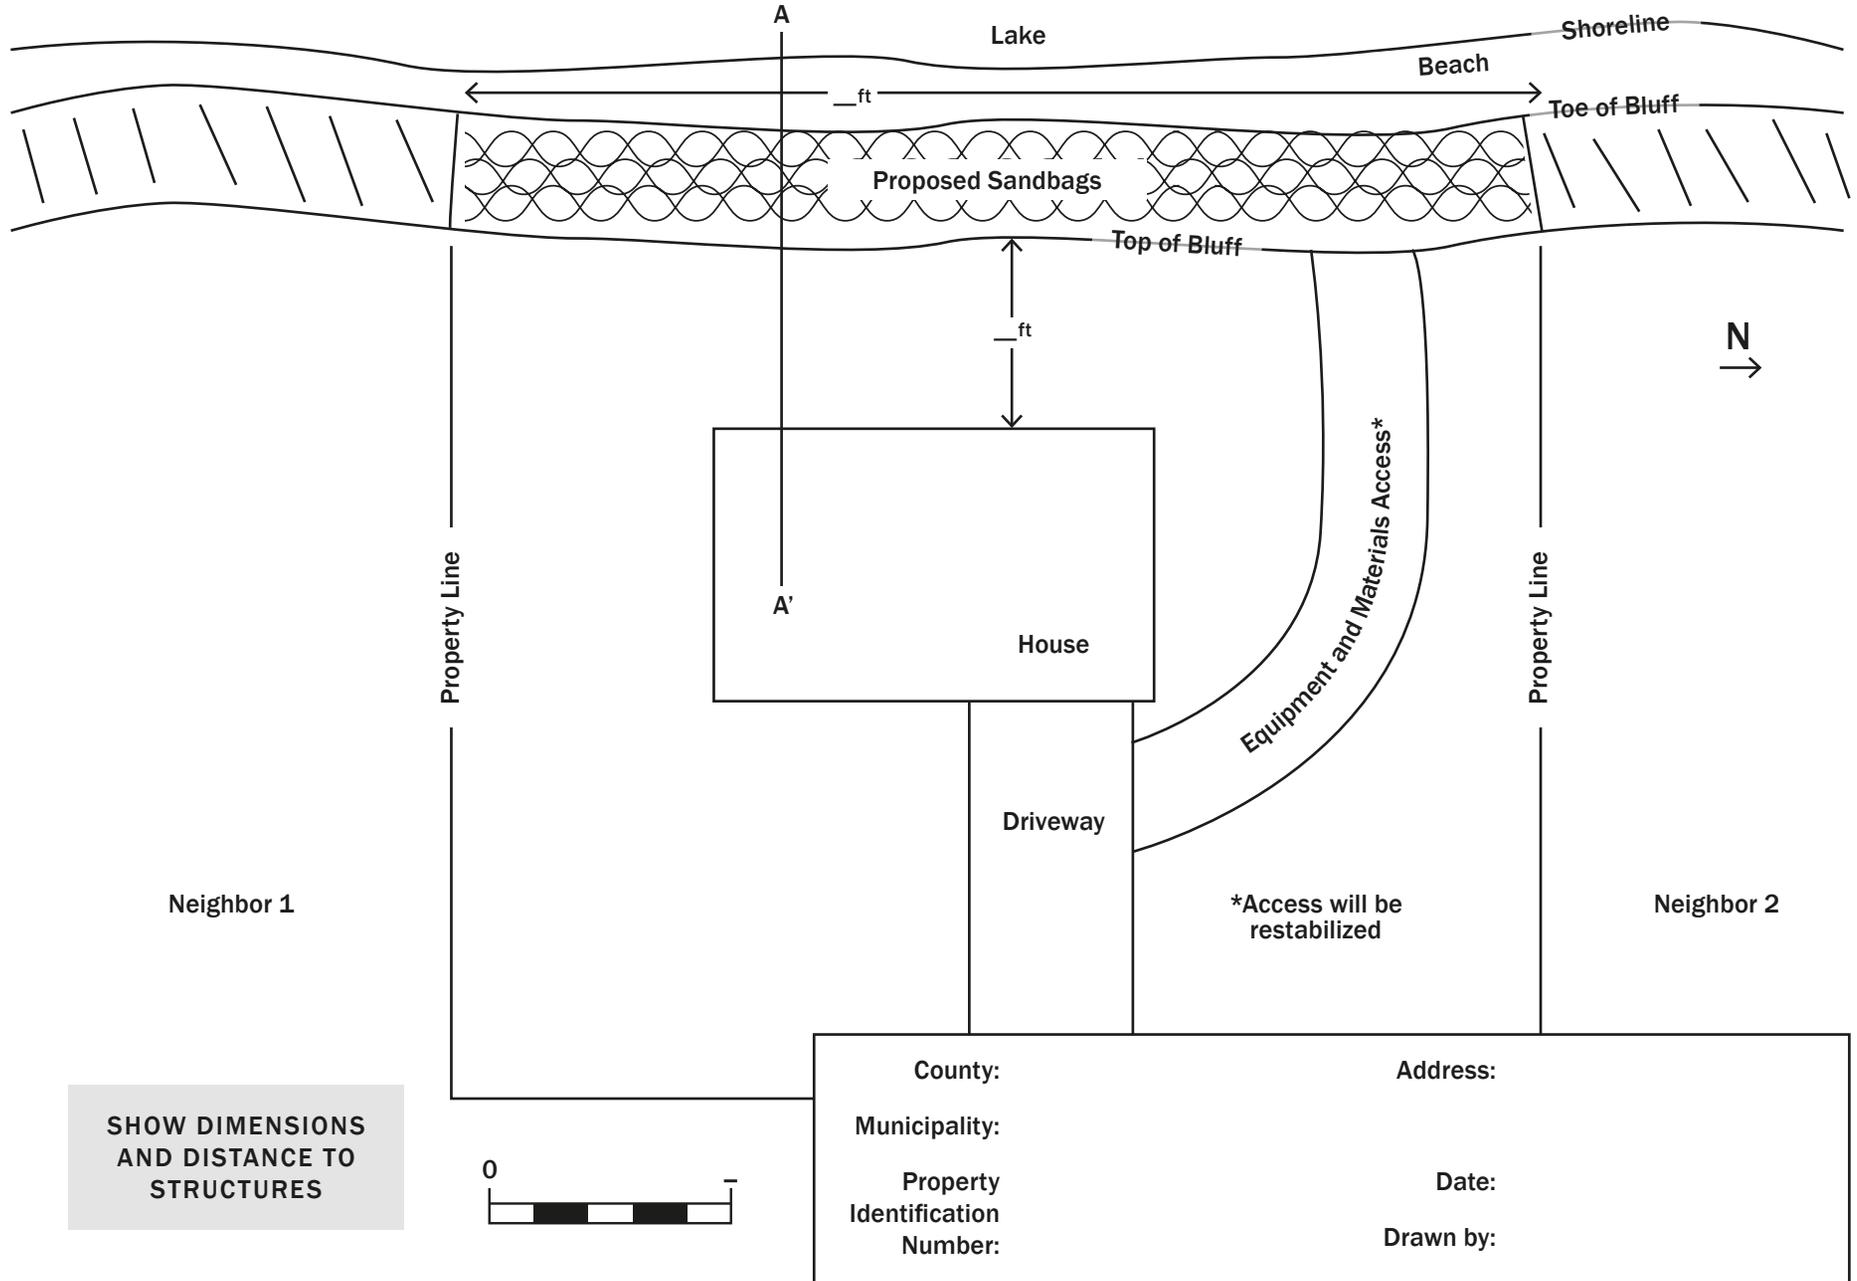

Sample Drawing: Sandbags for Temporary Great Lakes Shore Protection During High Water (Cross-section A-A')

	Below EGLE Ordinary High Water Mark Elev. 580.5*	Below USACE Ordinary High Water Mark Elev. 581.5	Above EGLE Ordinary High Water Mark Elev. 580.5*
Sandbag fill	_ C.Y.	_ C.Y.	_ C.Y.

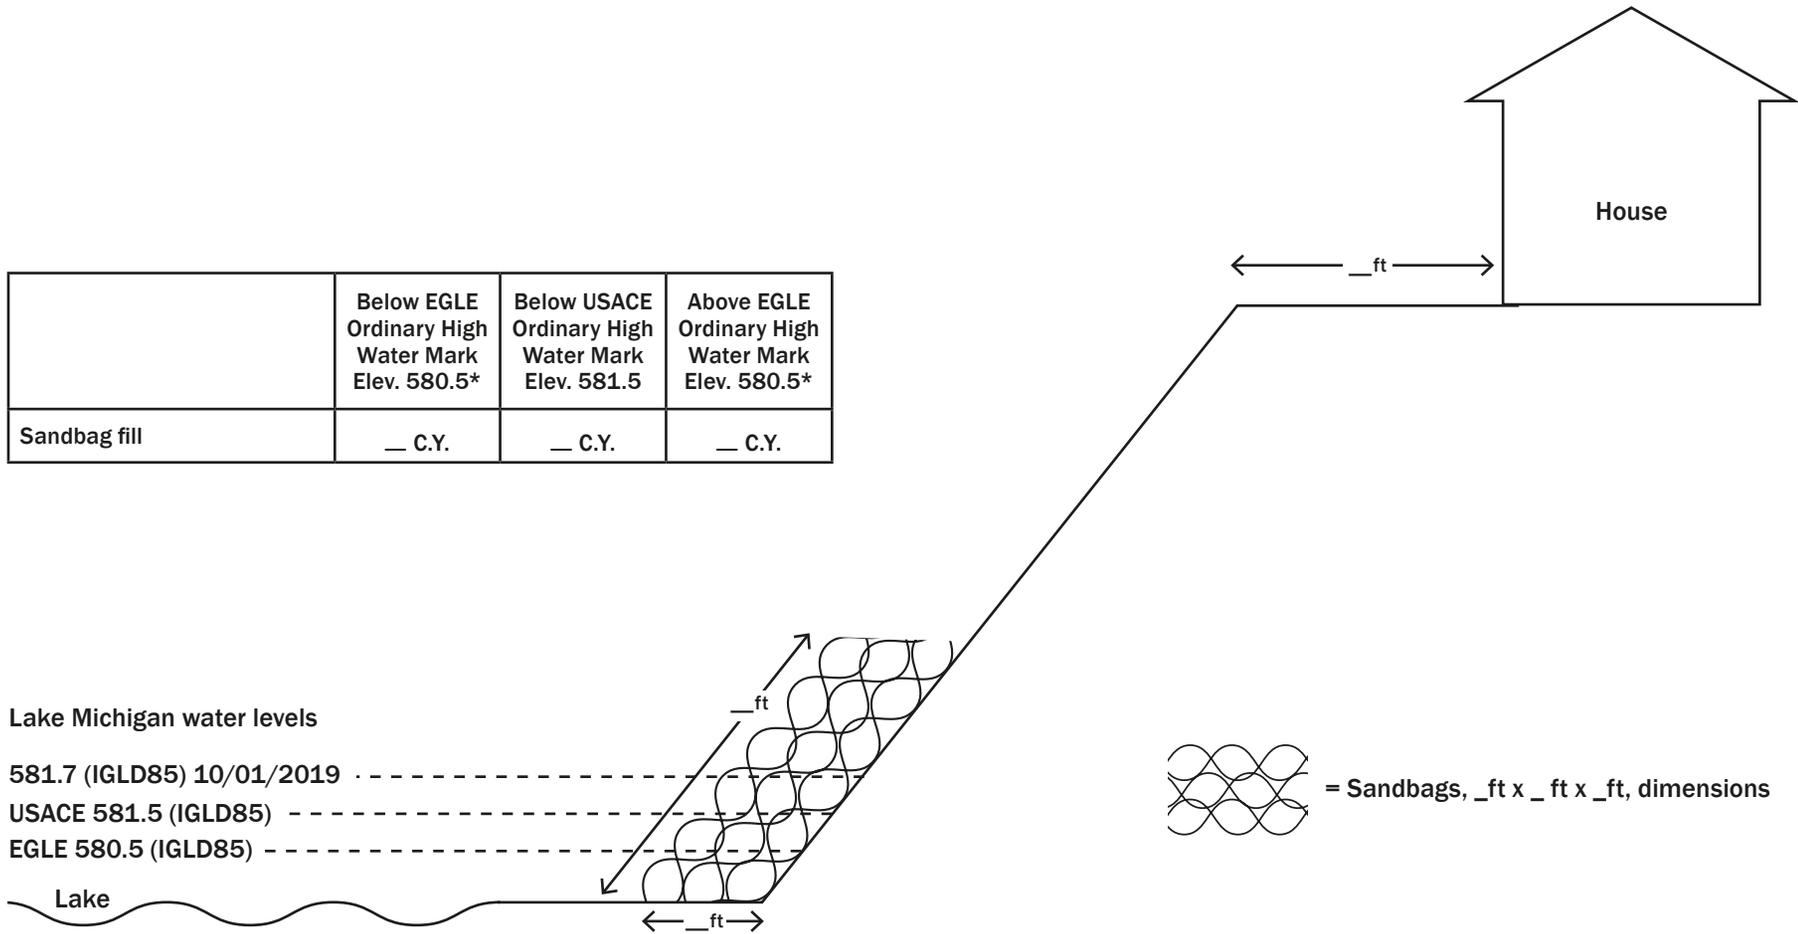

**SHOW DIMENSIONS
AND DISTANCE TO
STRUCTURES**



County:	Address:
Municipality:	
Property Identification Number:	Date:
	Drawn by: