

Plans designed for Migrant Labor Housing in Michigan
 In collaboration with the Michigan Department of Agriculture and Rural Development-
 Migrant Labor Housing Program and Habitat for Humanity of Michigan

Project
 60X28 15-PERSON HOUSING

Plan Date
 4/08/2014

Sheet Description
 MAIN FLOOR PLAN


Revision

Print Date
 6/24/2014

Drawn By
 Thom Phillips

Scale
 1/4" = 1'

Page
 1 of 11

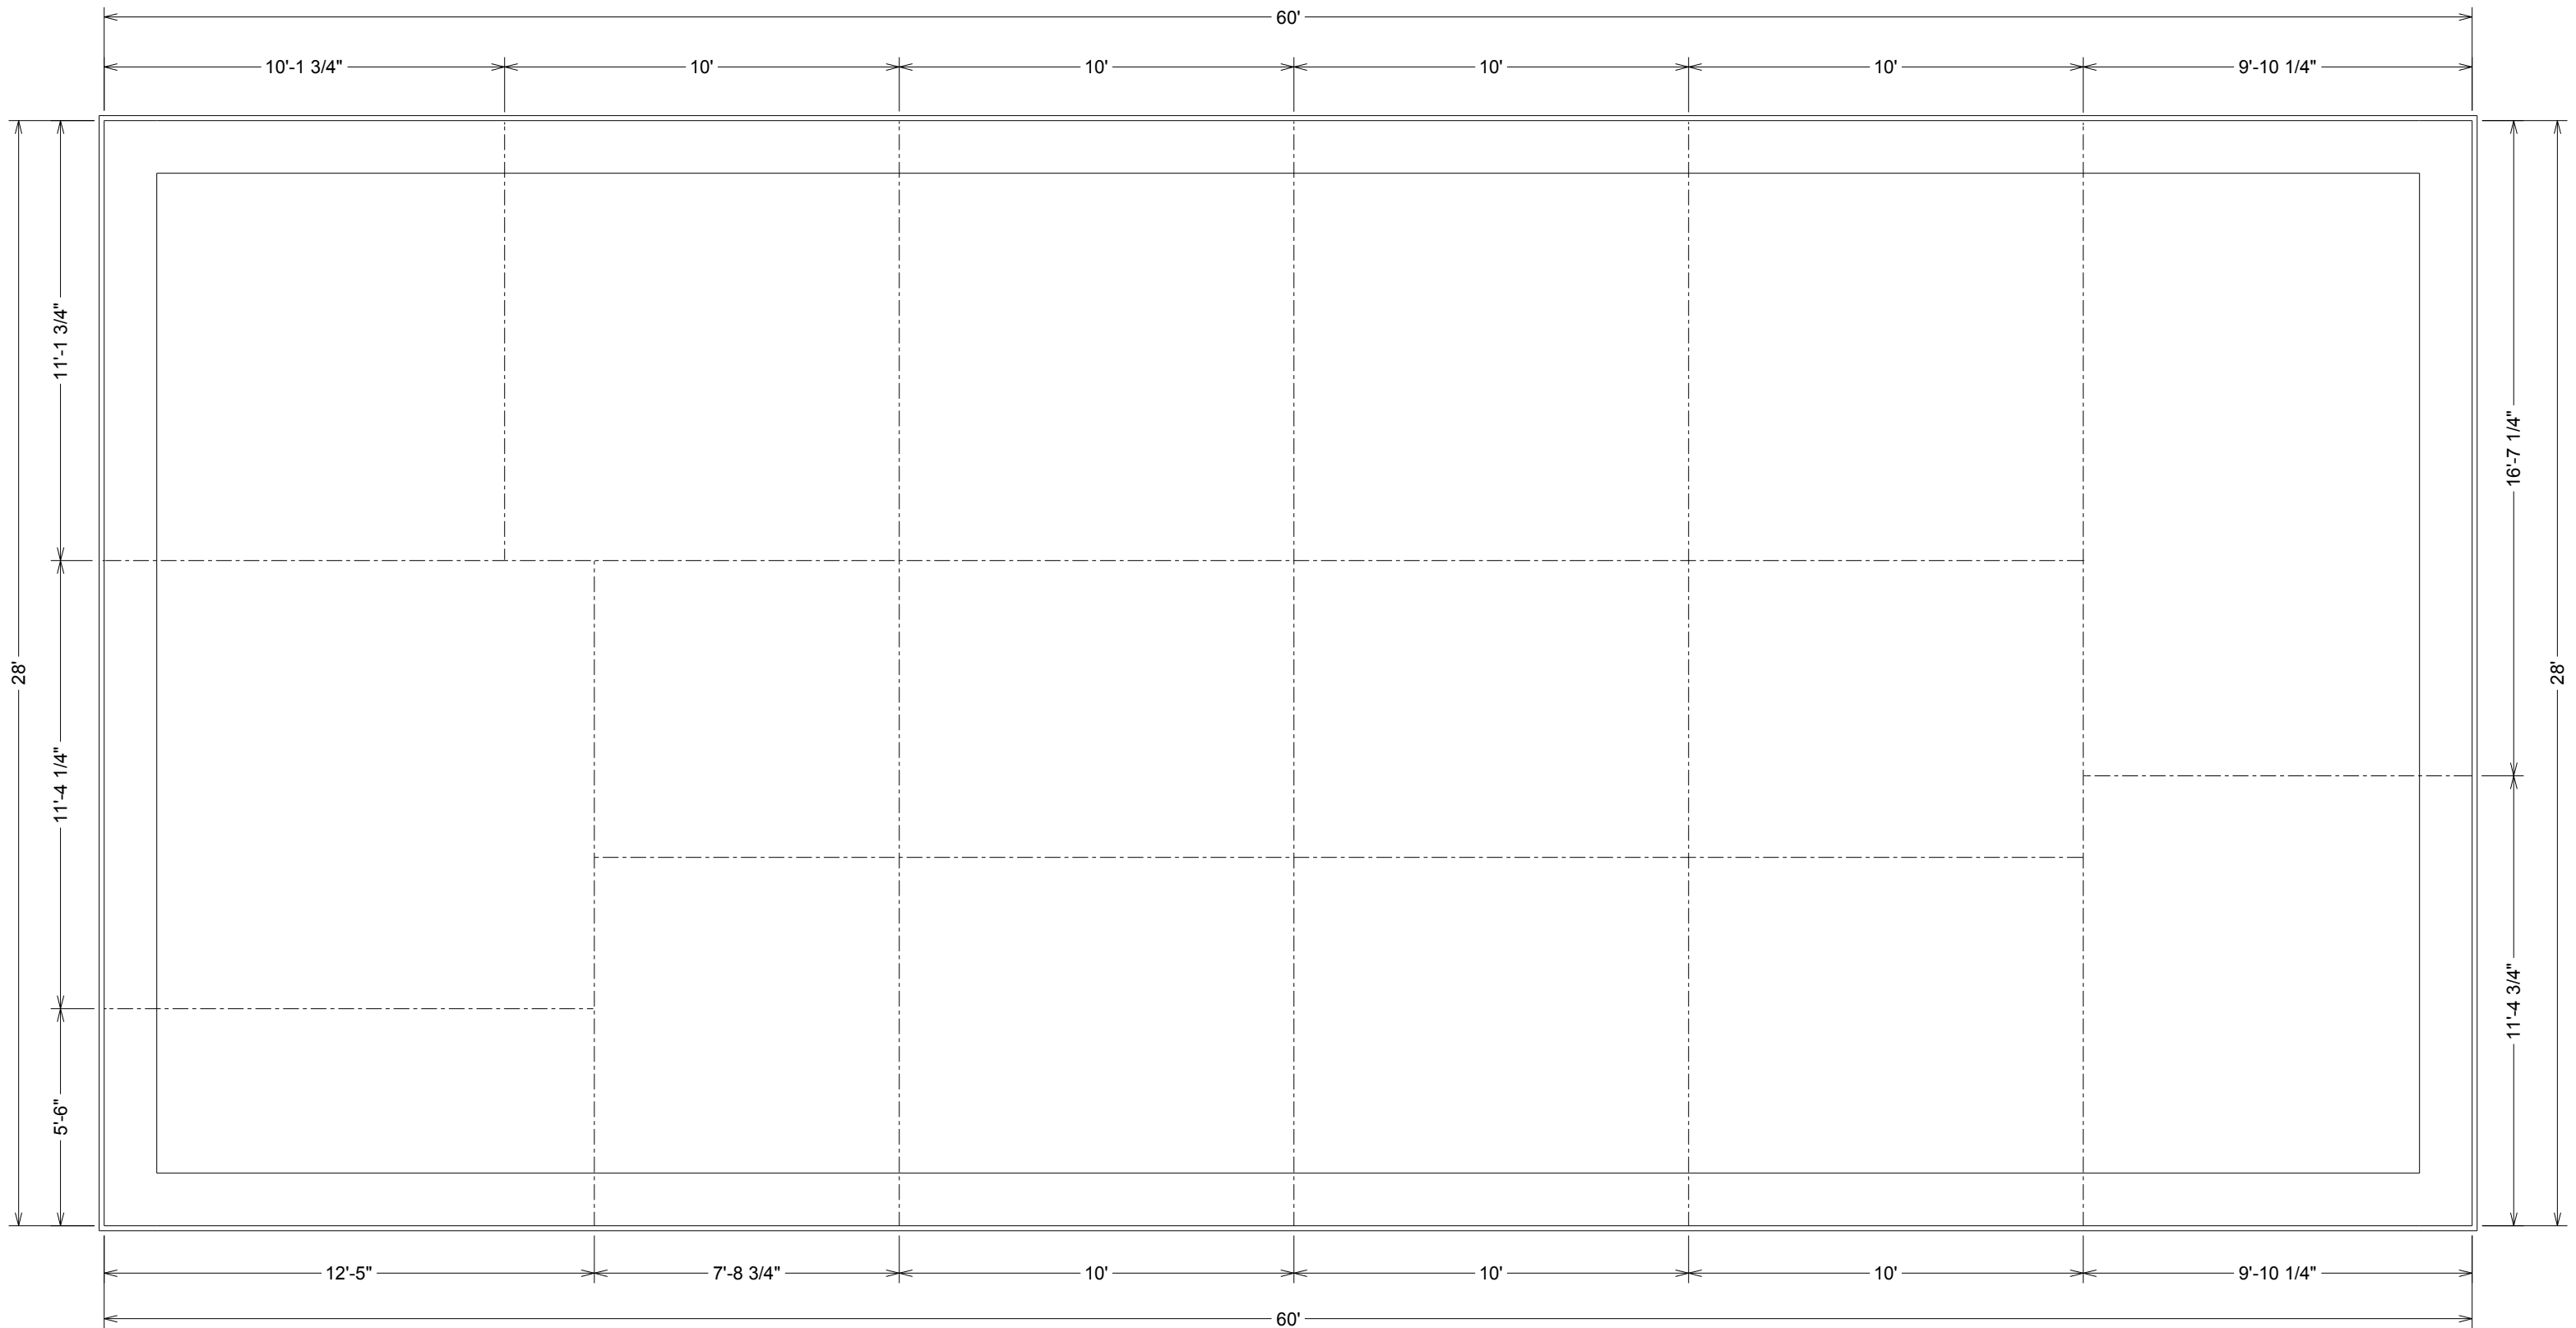



DASHED LINES SHOW SUGGESTED CONTROL JOINT LOCATIONS - DEPTH SHALL BE MIN. 25% SLAB THICKNESS (1" IN 4" SLAB)


Plans designed for Migrant Labor Housing in Michigan In collaboration with the Michigan Department of Agriculture and Rural Development- Migrant Labor Housing Program and Habitat for Humanity of Michigan	Project 60X28 15-PERSON HOUSING	Plan Date 4/08/2014	Sheet Description FOUNDATION/SLAB PLAN (SEE DETAILS)	Revision	Print Date 6/24/2014	Drawn By Thom Phillips	Scale 1/4" = 1'	Page 2 of 11
---	---	-------------------------------	---	-----------------	--------------------------------	----------------------------------	---------------------------	------------------------





<p>Plans designed for Migrant Labor Housing in Michigan In collaboration with the Michigan Department of Agriculture and Rural Development- Migrant Labor Housing Program and Habitat for Humanity of Michigan</p>	<p>Project 60X28 15-PERSON HOUSING</p>	<p>Plan Date 4/08/2014</p>	<p>Sheet Description FRONT ELEVATION</p>	<p>Revision</p>	<p>Print Date 6/24/2014</p>	<p>Drawn By Thom Phillips</p>	<p>Scale 1/4" = 1'</p>	<p>Page 3 of 11</p>
--	--	--	--	------------------------	---	---	--	---

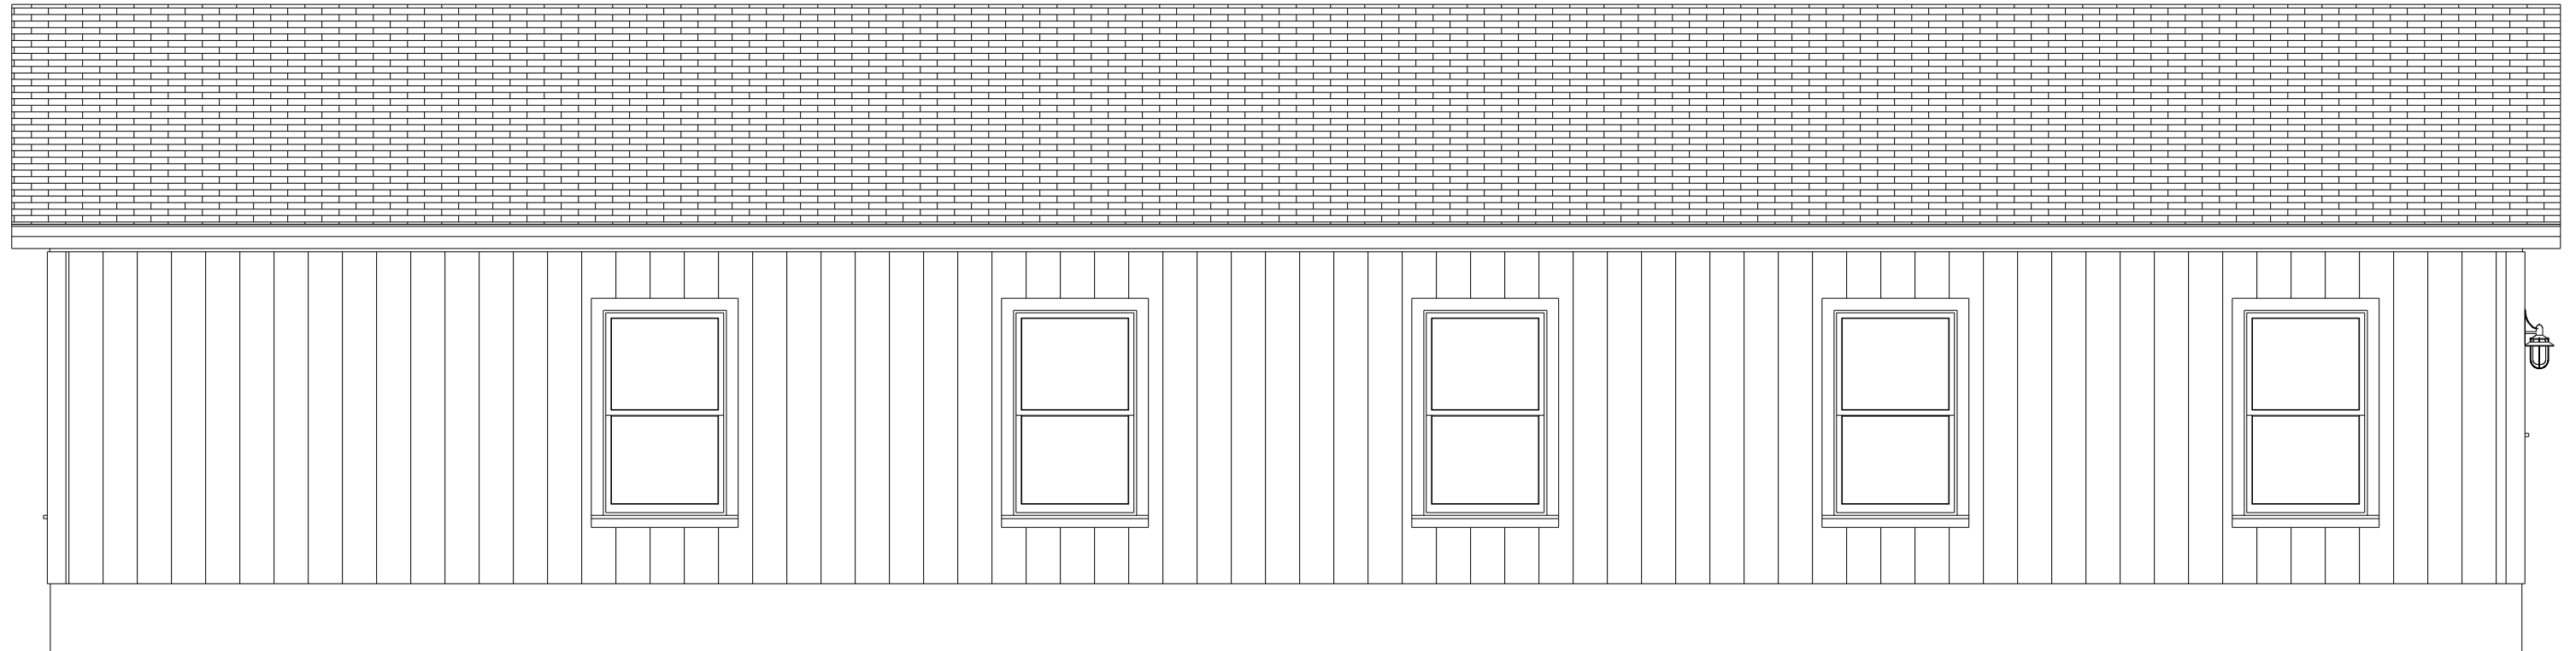

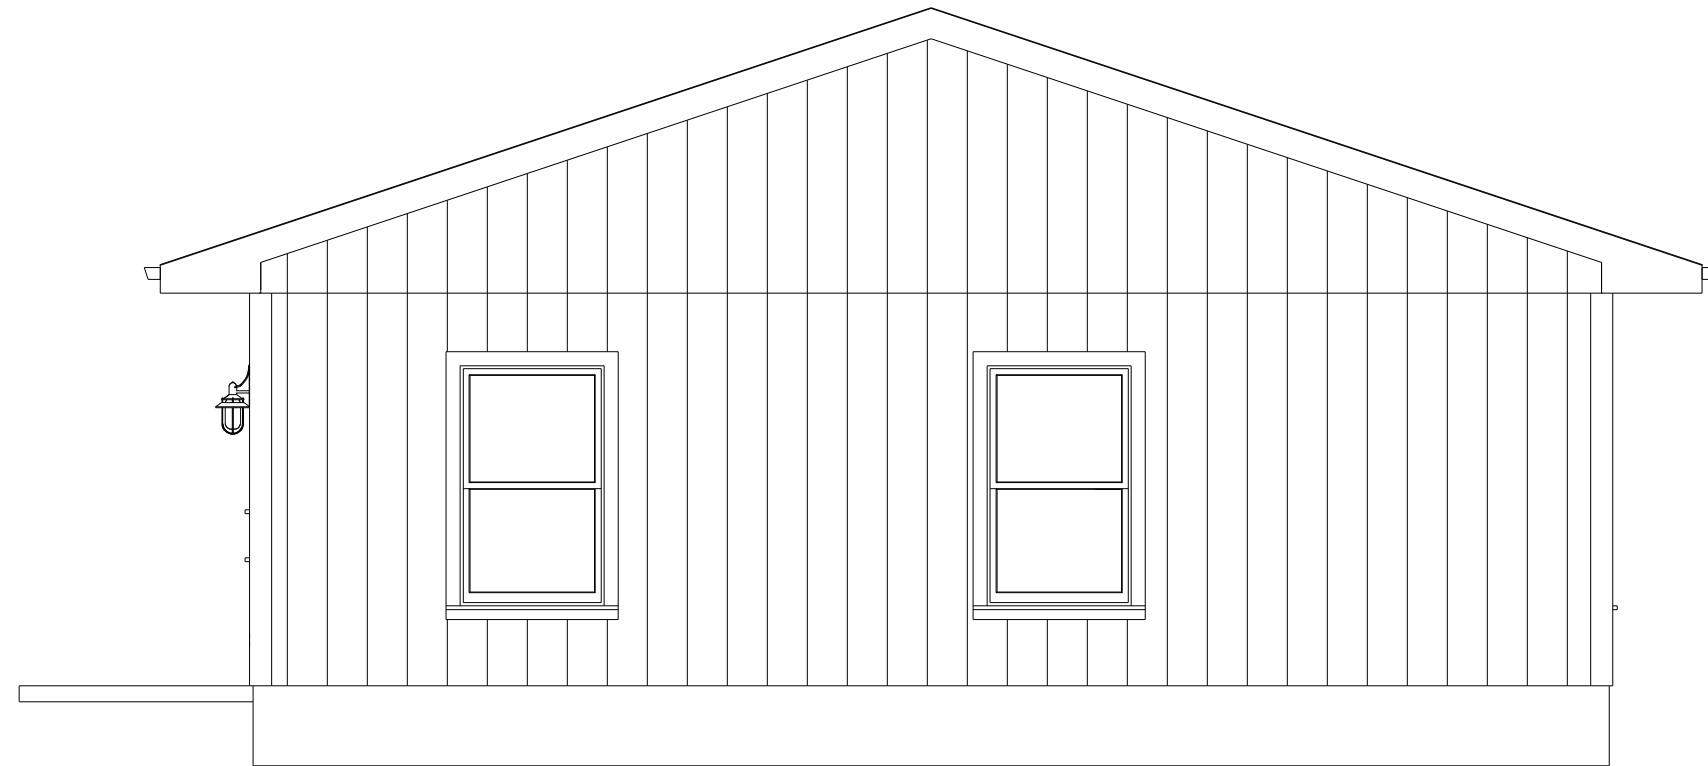

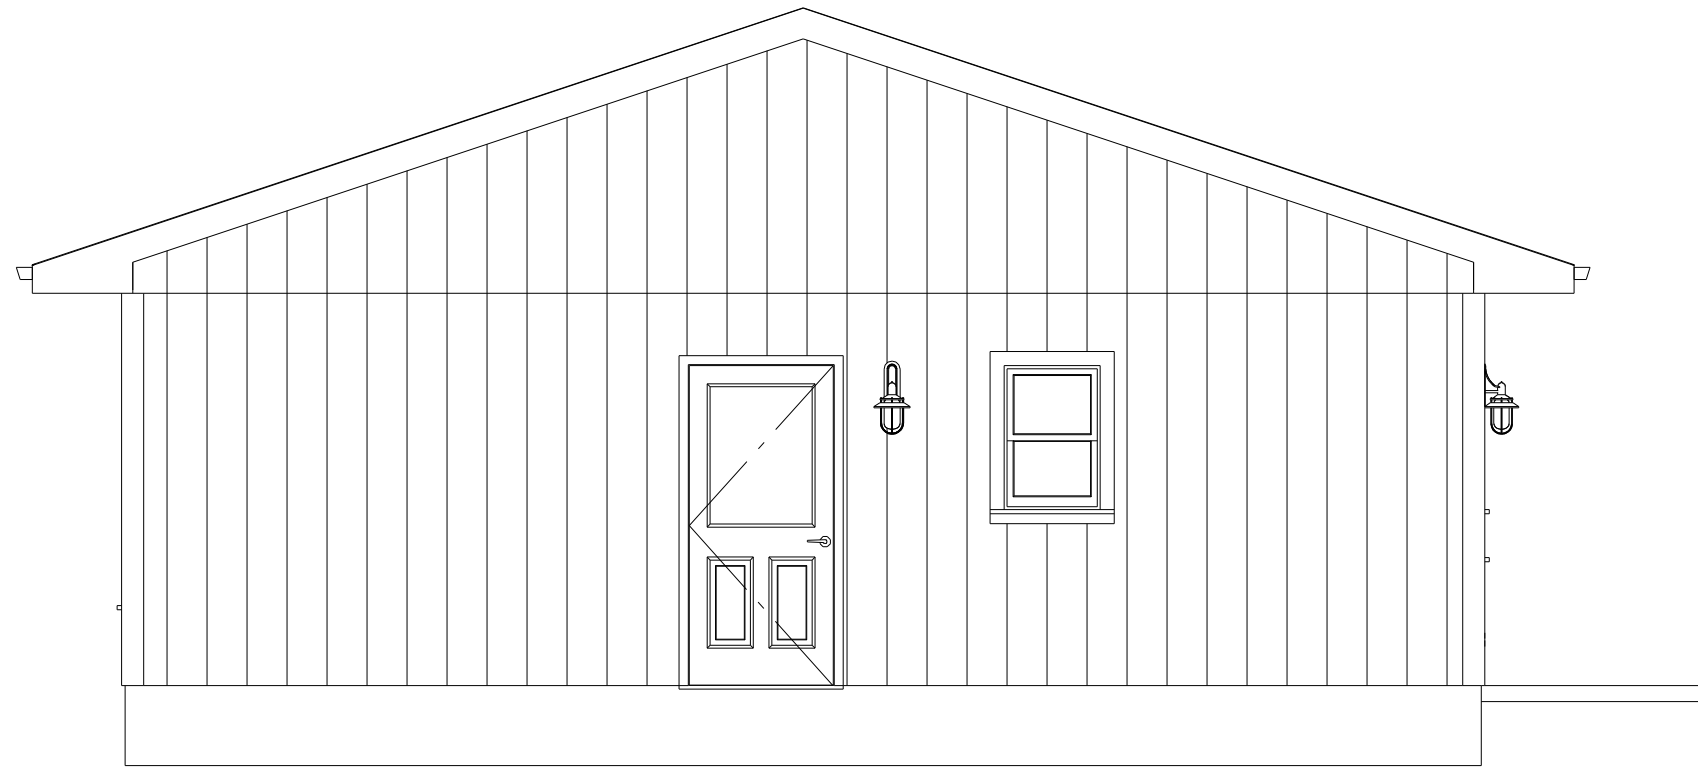

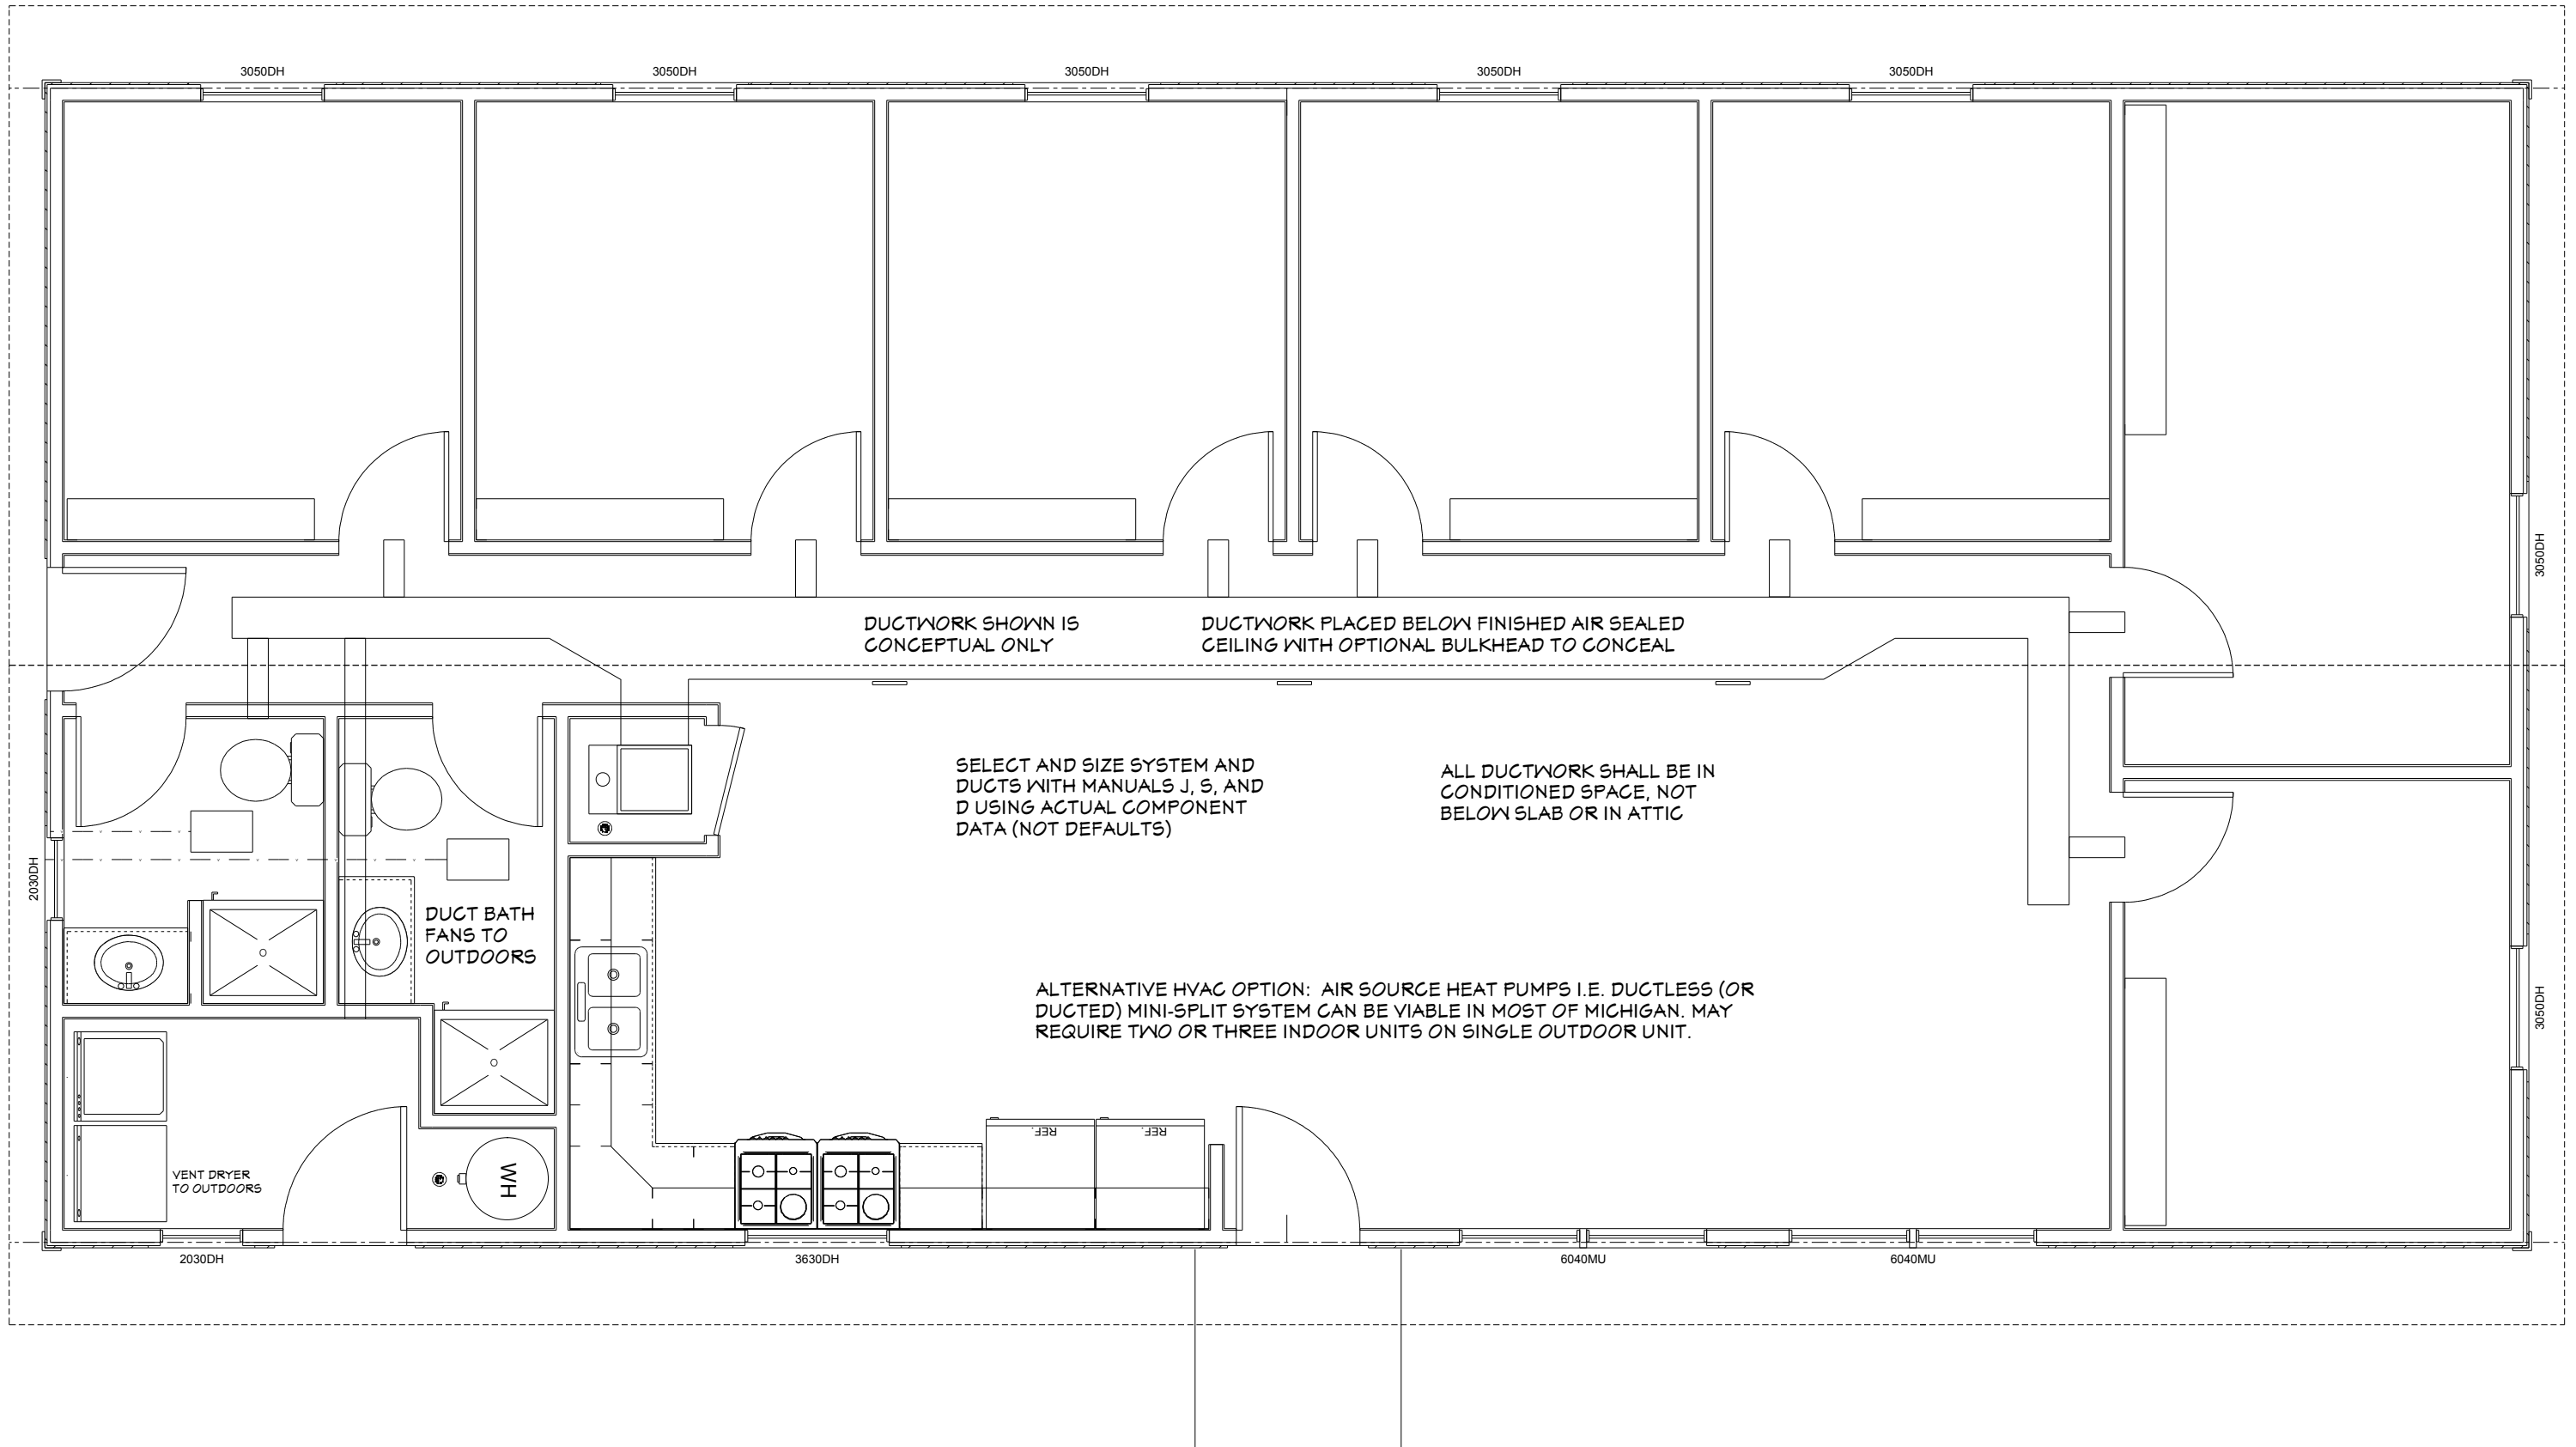

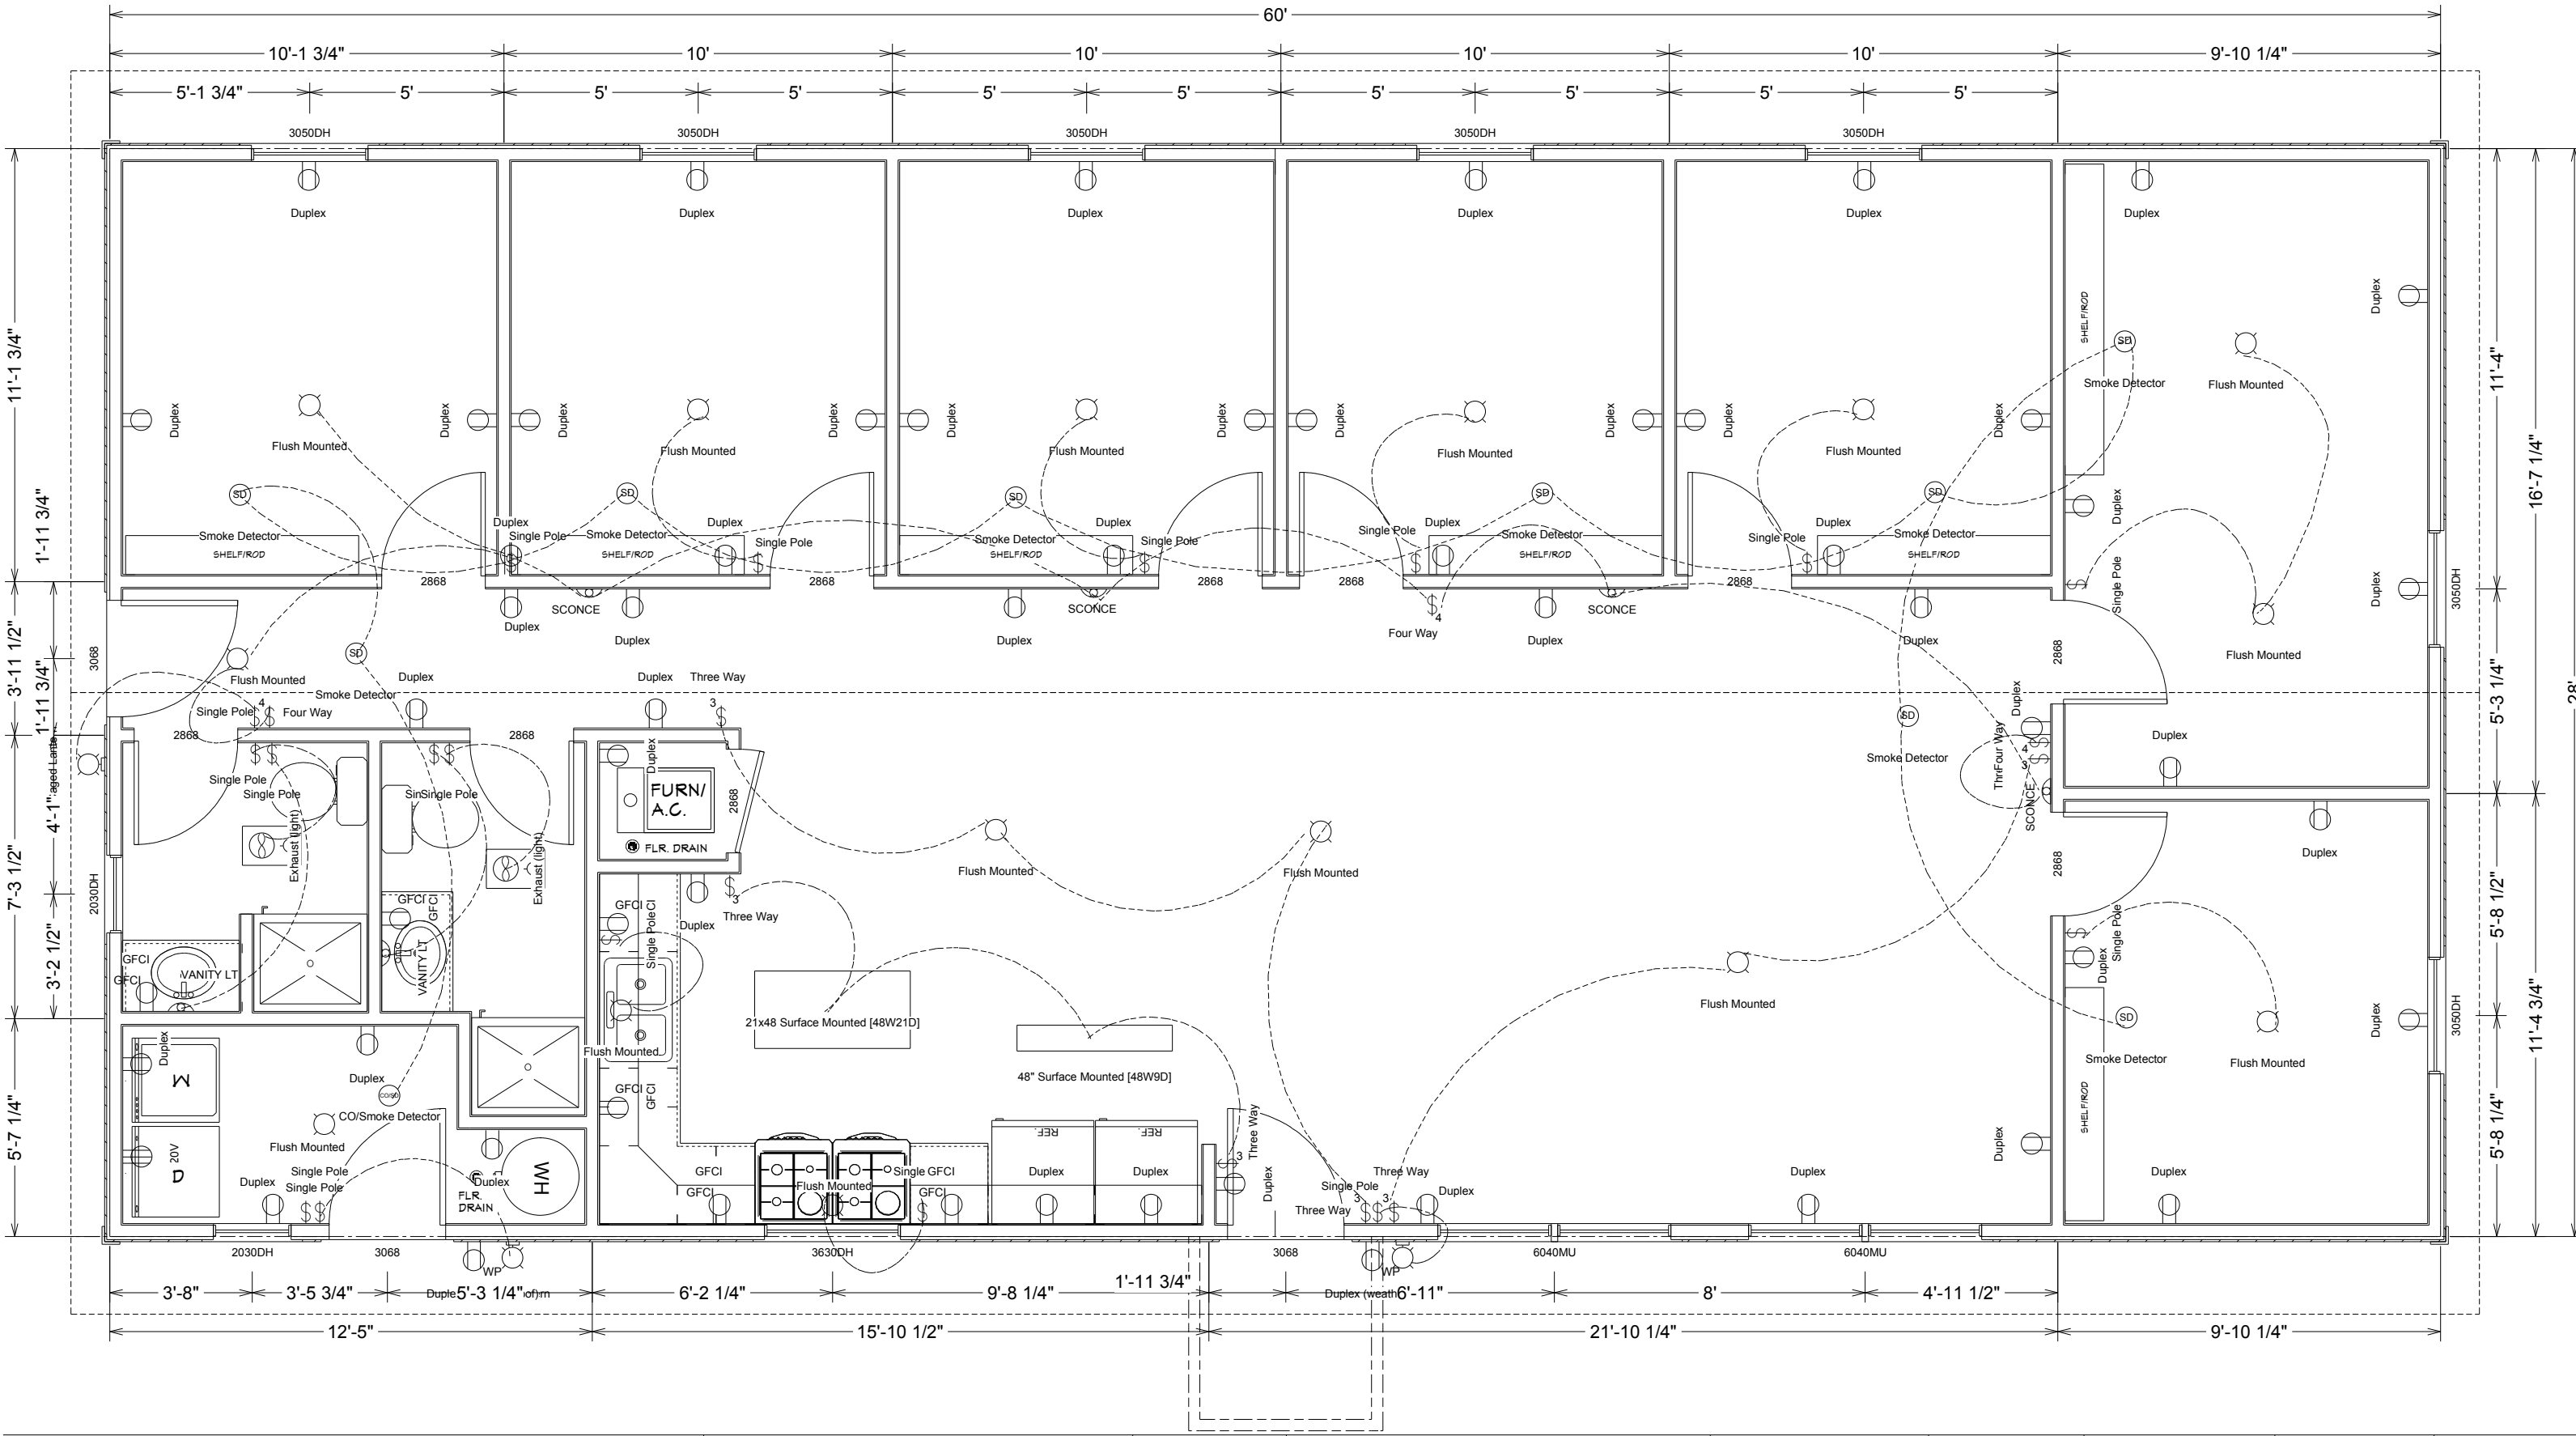

11'-1 3/4"
1'-11 3/4"
3'-11 1/2"
1'-11 3/4"
7'-3 1/2"
3'-2 1/2"
5'-7 1/4"

11'-4"
16'-7 1/4"
5'-3 1/4"
5'-8 1/2"
5'-8 1/4"
11'-4 3/4"

28'

Plans designed for Migrant Labor Housing in Michigan
In collaboration with the Michigan Department of Agriculture and Rural Development-
Migrant Labor Housing Program and Habitat for Humanity of Michigan

Project
60X28 15-PERSON HOUSING

Plan Date
4/08/2014

Sheet Description
ELECTRICAL PLAN


Revision

Print Date
6/24/2014

Drawn By
Thom Phillips

Scale
1/4" = 1'

Page
8 of 11

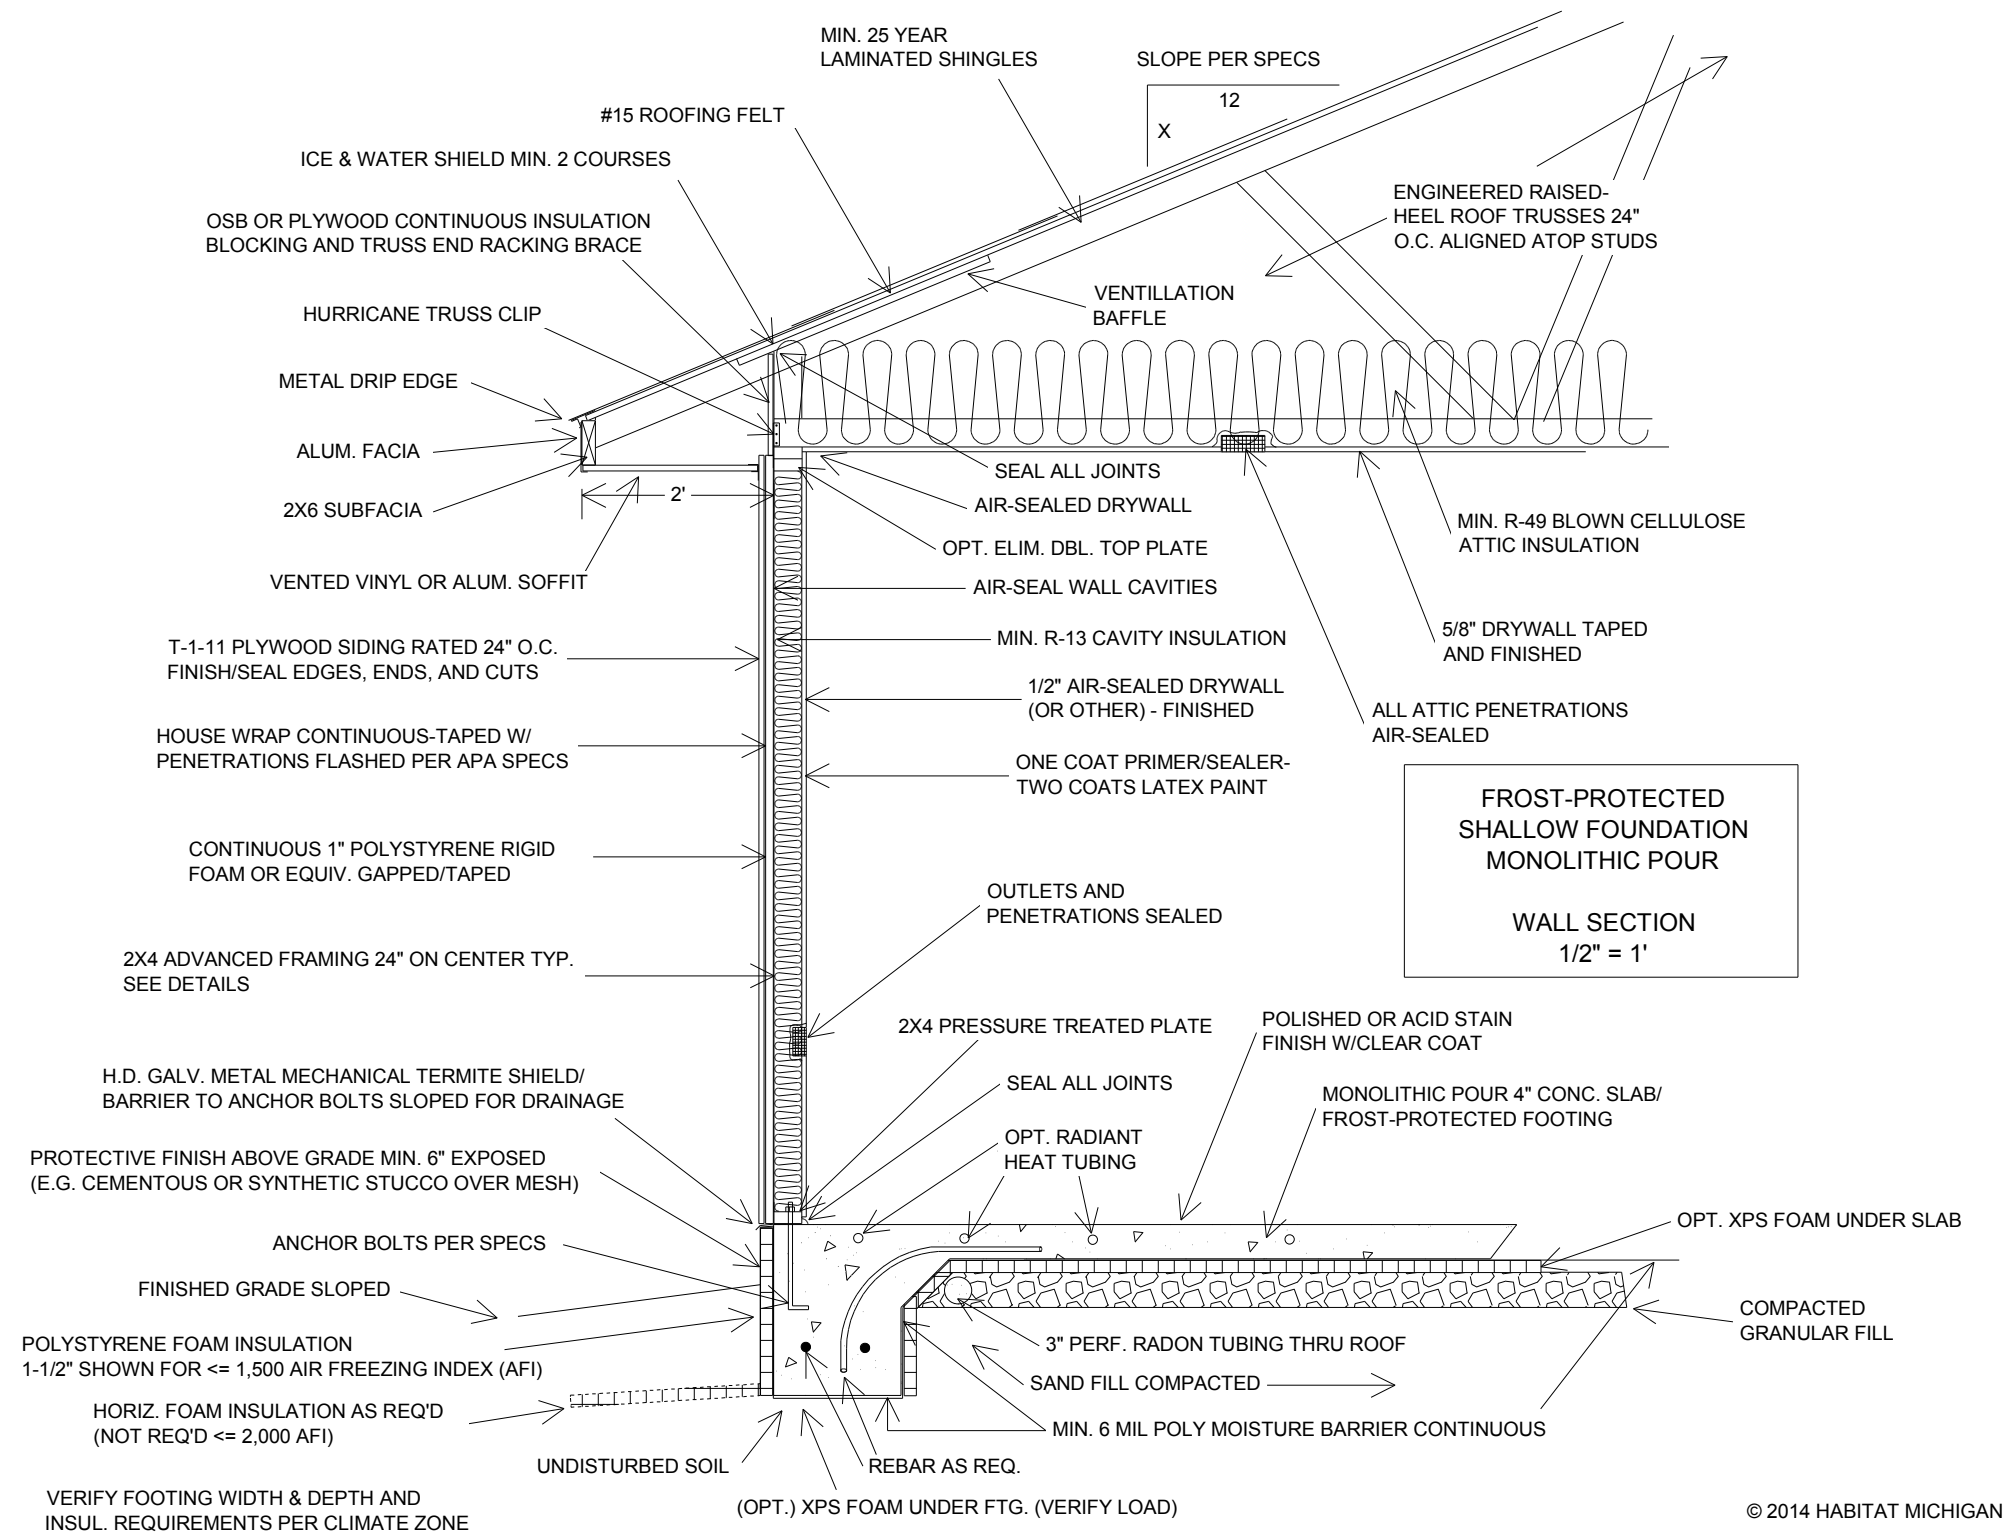

© 2014 HABITAT MICHIGAN

<p>Plans designed for Migrant Labor Housing in Michigan In collaboration with the Michigan Department of Agriculture and Rural Development- Migrant Labor Housing Program and Habitat for Humanity of Michigan</p>	<p>Project 60X28 15-PERSON HOUSING</p>	<p>Plan Date 4/08/2014</p>	<p>Sheet Description WALL SECTION 1/2" = 1'</p>	<p>Revision</p>	<p>Print Date 6/24/2014</p>	<p>Drawn By Thom Phillips</p>	<p>Scale 1/4" = 1'</p>	<p>Page 9 of 11</p>
--	--	--	---	------------------------	---	---	--	---

