

SEE GENERAL SPECIFICATIONS WITH SCOPE OF WORK & TECHNICAL SPECIFICATIONS FOR FURTHER INFORMATION REGARDING CHANGES, REVISIONS AND ADDITIONAL SCOPE NOT SHOWN ON THE DRAWINGS.


12/05/11	Revisions
11/30/11	Revisions
11/21/11	Revisions
11/14/11	Pricing Review
Date:	Issued For:

2314 Burger
Hamtramck, Michigan

studioONE: DETROIT
architectural
urban interior DESIGN


20635 Audette Street
Dearborn, Michigan 48124
http://www.ware-house.com

313.549.2790 voice
313.872.5638 fax

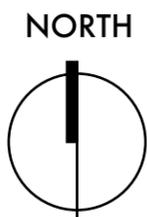


1 1ST FLOOR PLAN
SKA 001 SCALE: 1/4" = 1'-0"

SKA 001

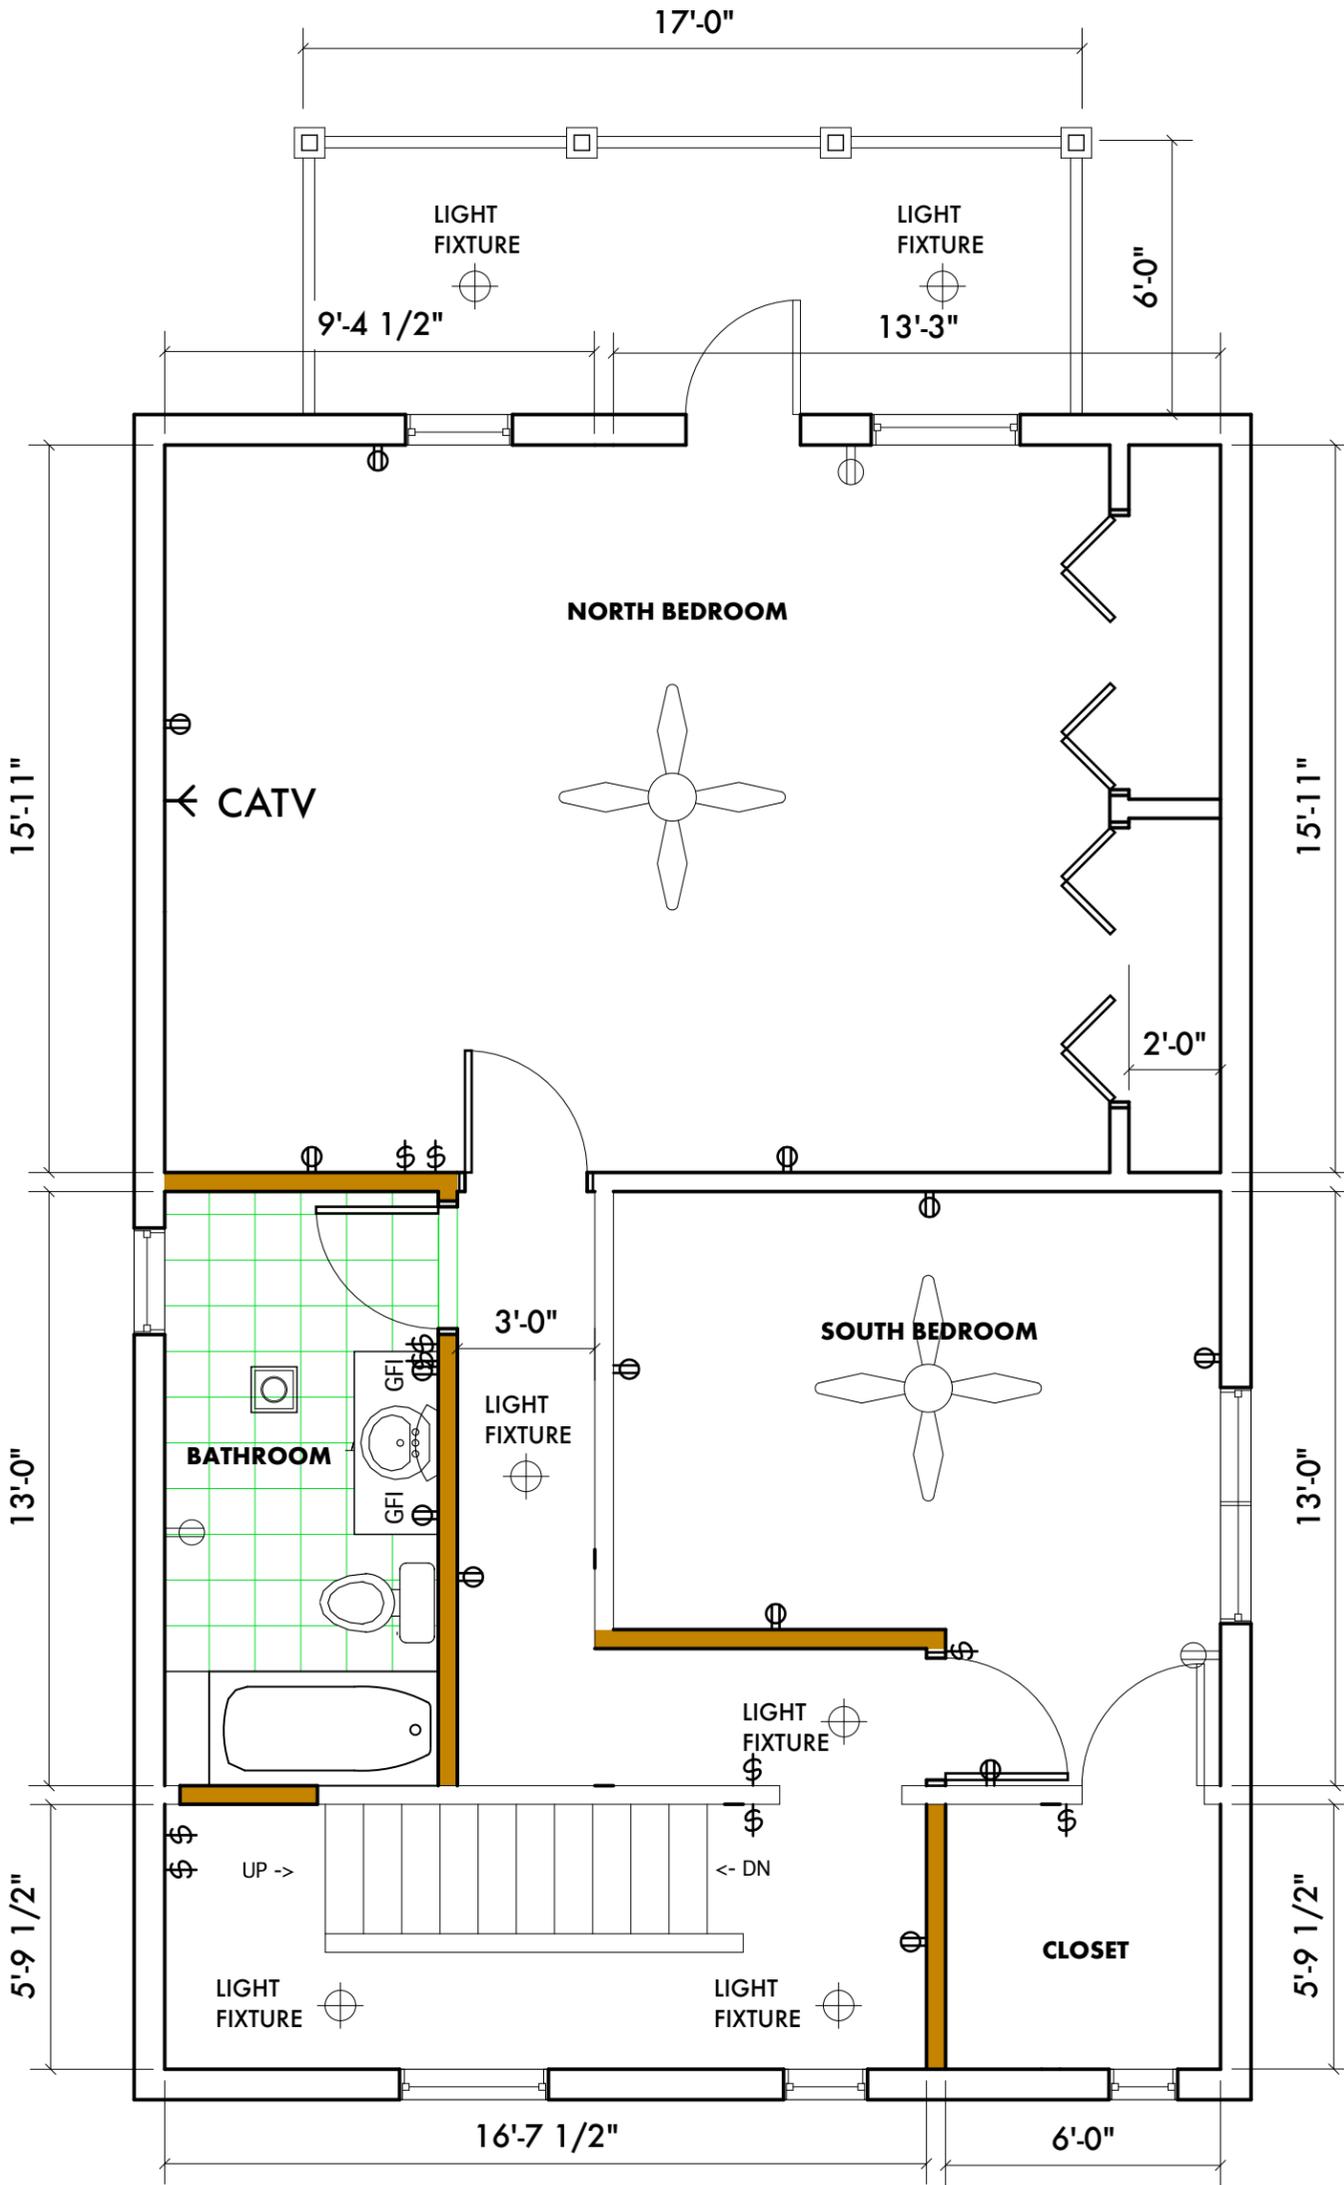

SEE GENERAL SPECIFICATIONS WITH SCOPE OF WORK & TECHNICAL SPECIFICATIONS FOR FURTHER INFORMATION REGARDING CHANGES, REVISIONS AND ADDITIONAL SCOPE NOT SHOWN ON THE DRAWINGS.

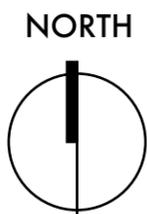

1 2ND FLOOR PLAN
 SKA 002 SCALE: 1/4" = 1'-0"

12/05/11	Revisions
11/30/11	Revisions
11/21/11	Revisions
11/14/11	Pricing Review
Date:	Issued For:


2314 Burger
 Hamtramck, Michigan

studiozONE: DETROIT


architectural
 urban DESIGN
 interior

20635 Audette Street Dearborn, Michigan 48124
<http://www.ware-house.com> 313.549.2790 voice
 313.872.5638 fax

SKA 002

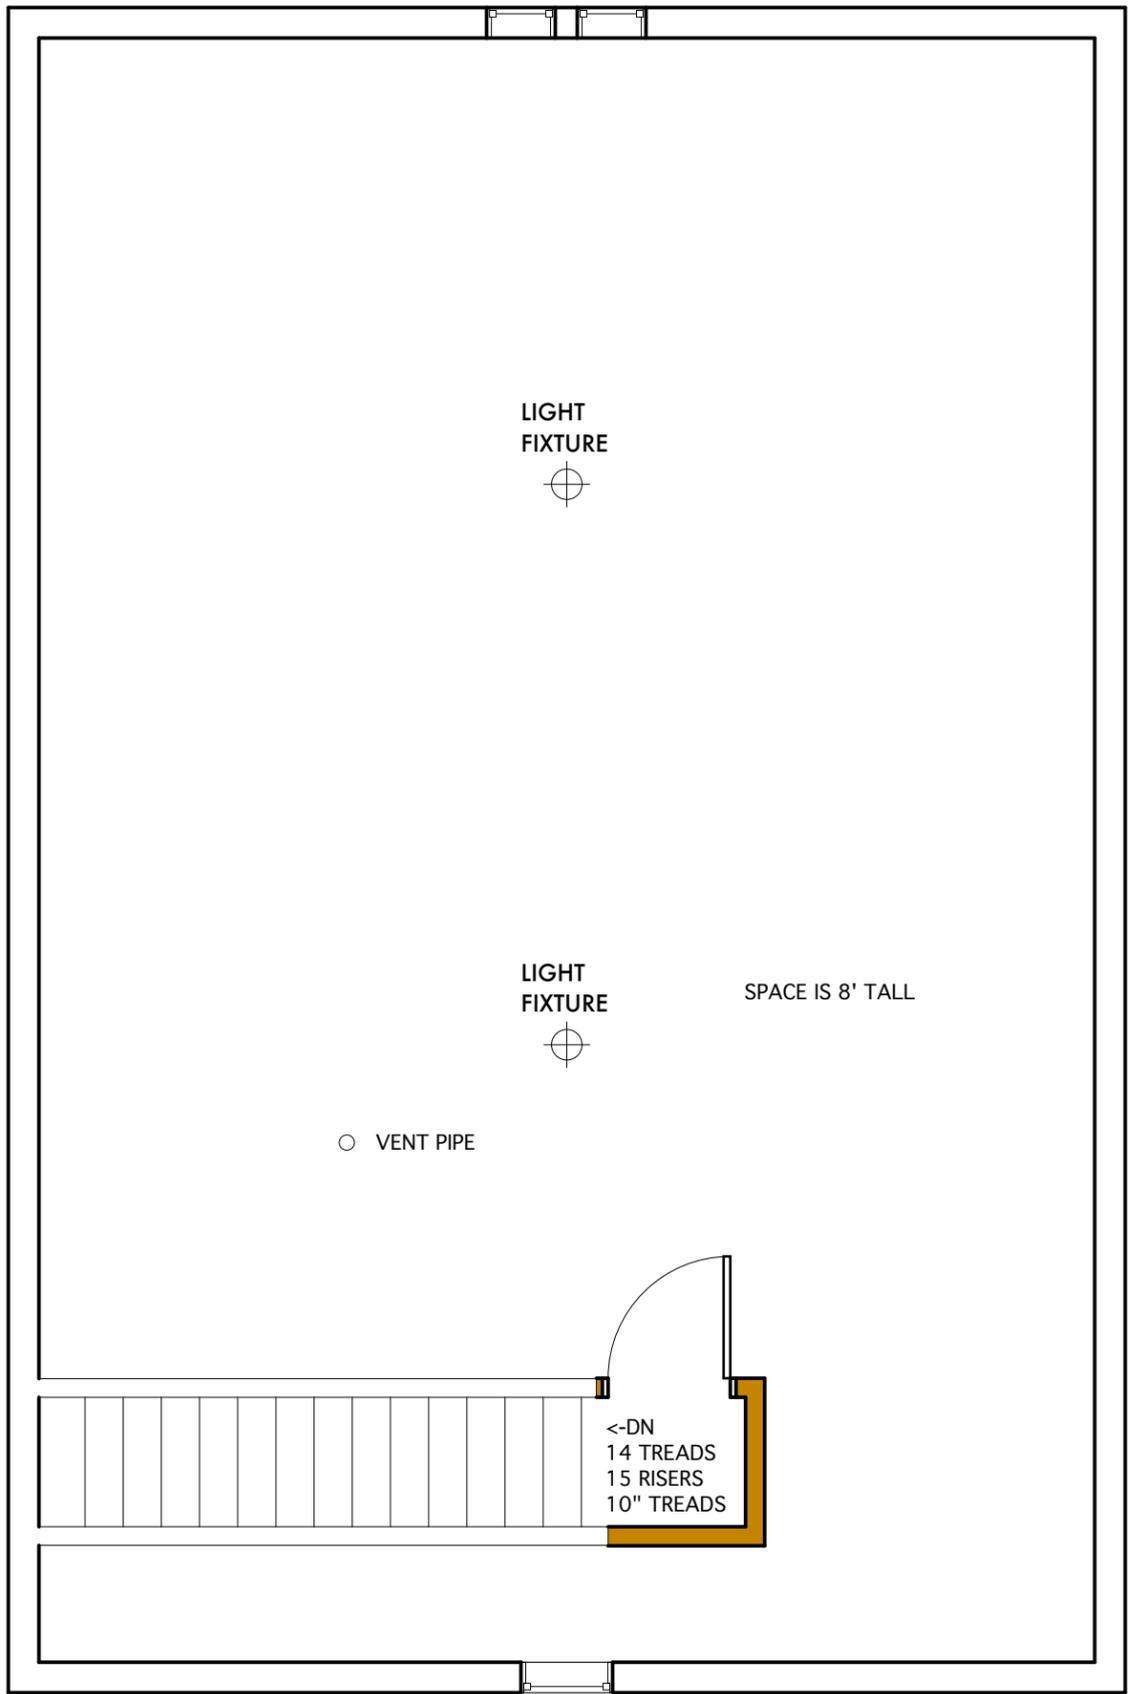


SEE GENERAL SPECIFICATIONS WITH SCOPE OF WORK & TECHNICAL SPECIFICATIONS FOR FURTHER INFORMATION REGARDING CHANGES, REVISIONS AND ADDITIONAL SCOPE NOT SHOWN ON THE DRAWINGS.

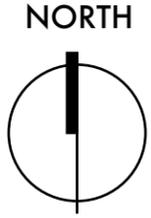


1 ATTIC FLOOR PLAN
 SKA 003 SCALE: 1/4" = 1'-0"

11/21/11	Revisions
11/14/11	Pricing Review
Date:	Issued For:
2314 Burger Hamtramck, Michigan	
studiozONE: DETROIT	
architectural urban interior	DESIGN
20635 Audette Street Dearborn, Michigan 48124 http://www.ware-house.com	313.549.2790 voice 313.872.5638 fax

SKA 003
 © 2011 studiozONE, llc

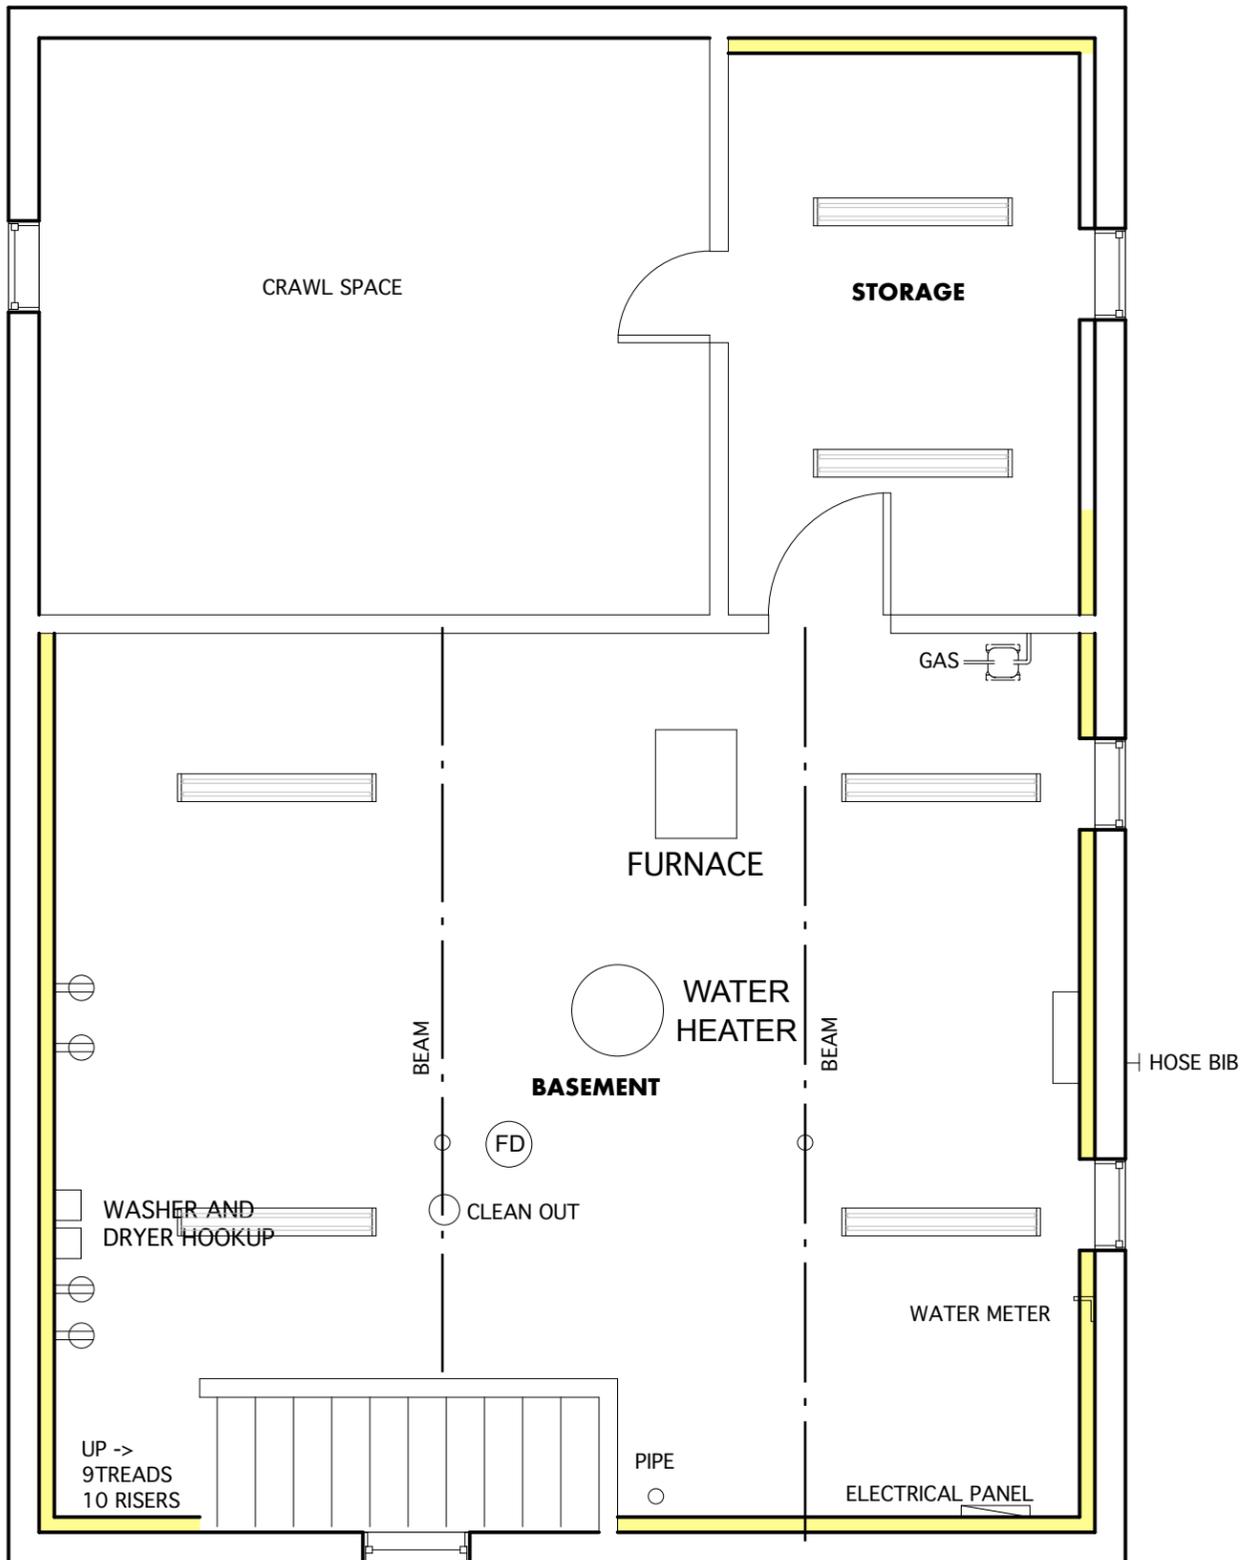


SEE GENERAL SPECIFICATIONS WITH SCOPE OF WORK & TECHNICAL SPECIFICATIONS FOR FURTHER INFORMATION REGARDING CHANGES, REVISIONS AND ADDITIONAL SCOPE NOT SHOWN ON THE DRAWINGS.

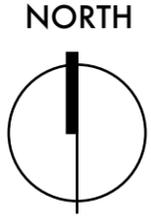

1 BASEMENT FLOOR PLAN
 SKA 004 SCALE: 1/4" = 1'-0"


11/21/11	Revisions
11/14/11	Pricing Review
Date:	Issued For:
2314 Burger Hamtramck, Michigan	
studioONE: DETROIT	
architectural urban interior	DESIGN
20635 Audette Street Dearborn, Michigan 48124 http://www.ware-house.com	313.549.2790 voice 313.872.5638 fax

SKA 004

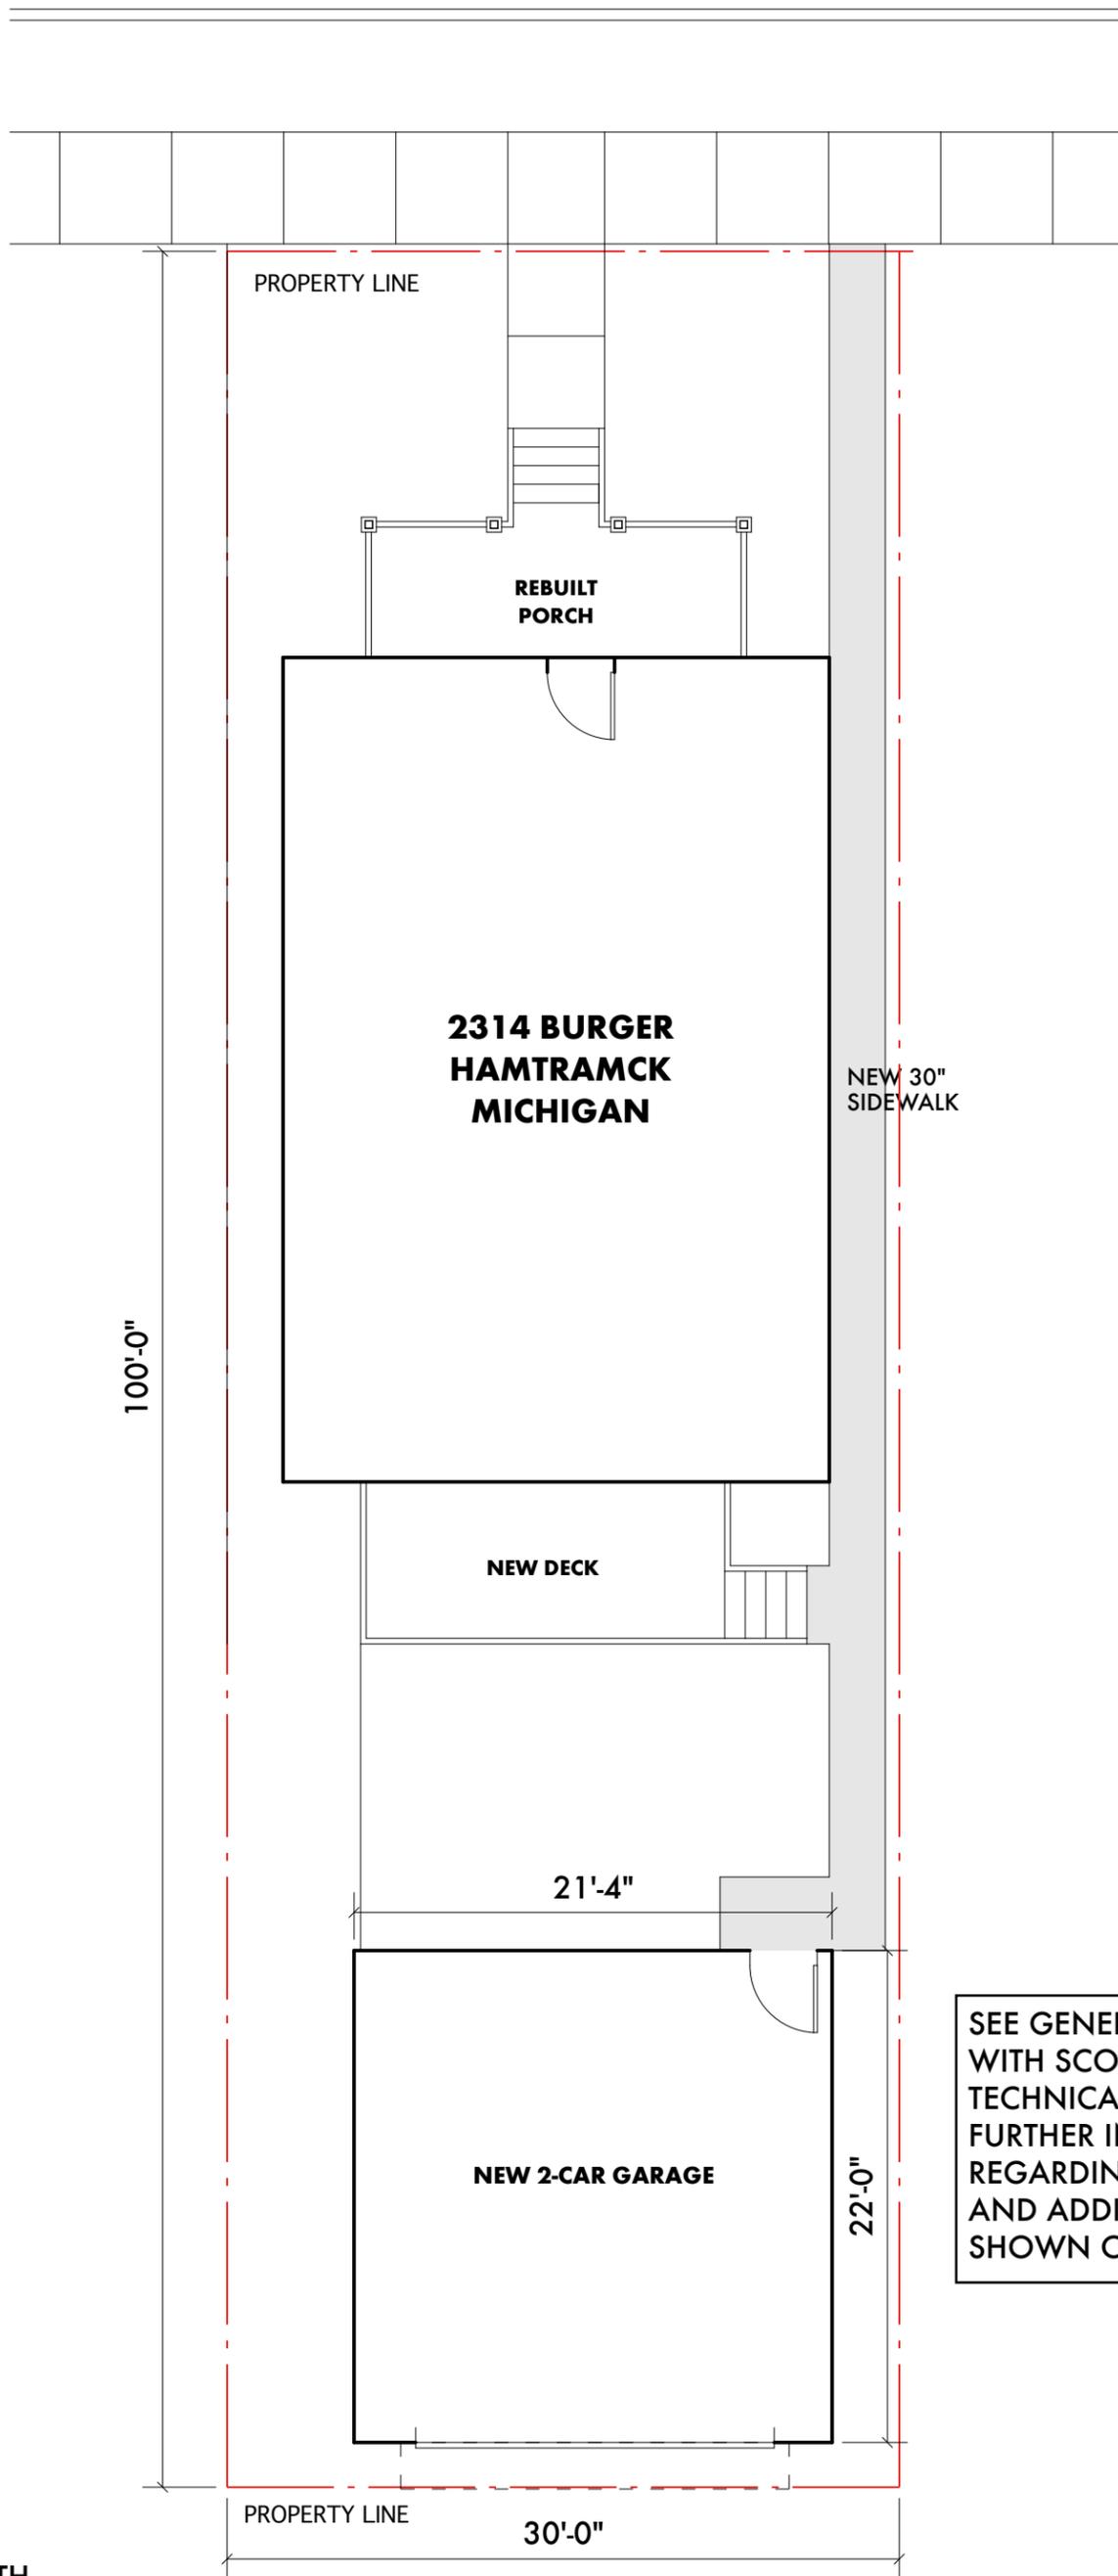



SEE GENERAL SPECIFICATIONS WITH SCOPE OF WORK & TECHNICAL SPECIFICATIONS FOR FURTHER INFORMATION REGARDING CHANGES, REVISIONS AND ADDITIONAL SCOPE NOT SHOWN ON THE DRAWINGS.

11/21/11	Revisions
11/14/11	Pricing Review
Date:	Issued For:
2314 Burger Hamtramck, Michigan	
studiozONE: DETROIT	
architectural urban interior	DESIGN
20635 Audette Street Dearborn, Michigan 48124 http://www.ware-house.com	313.549.2790 voice 313.872.5638 fax

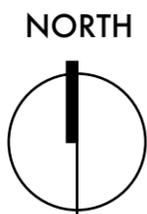

1 SITE PLAN
SKA 005 SCALE: 1/8" = 1'-0"

SKA 005

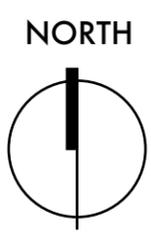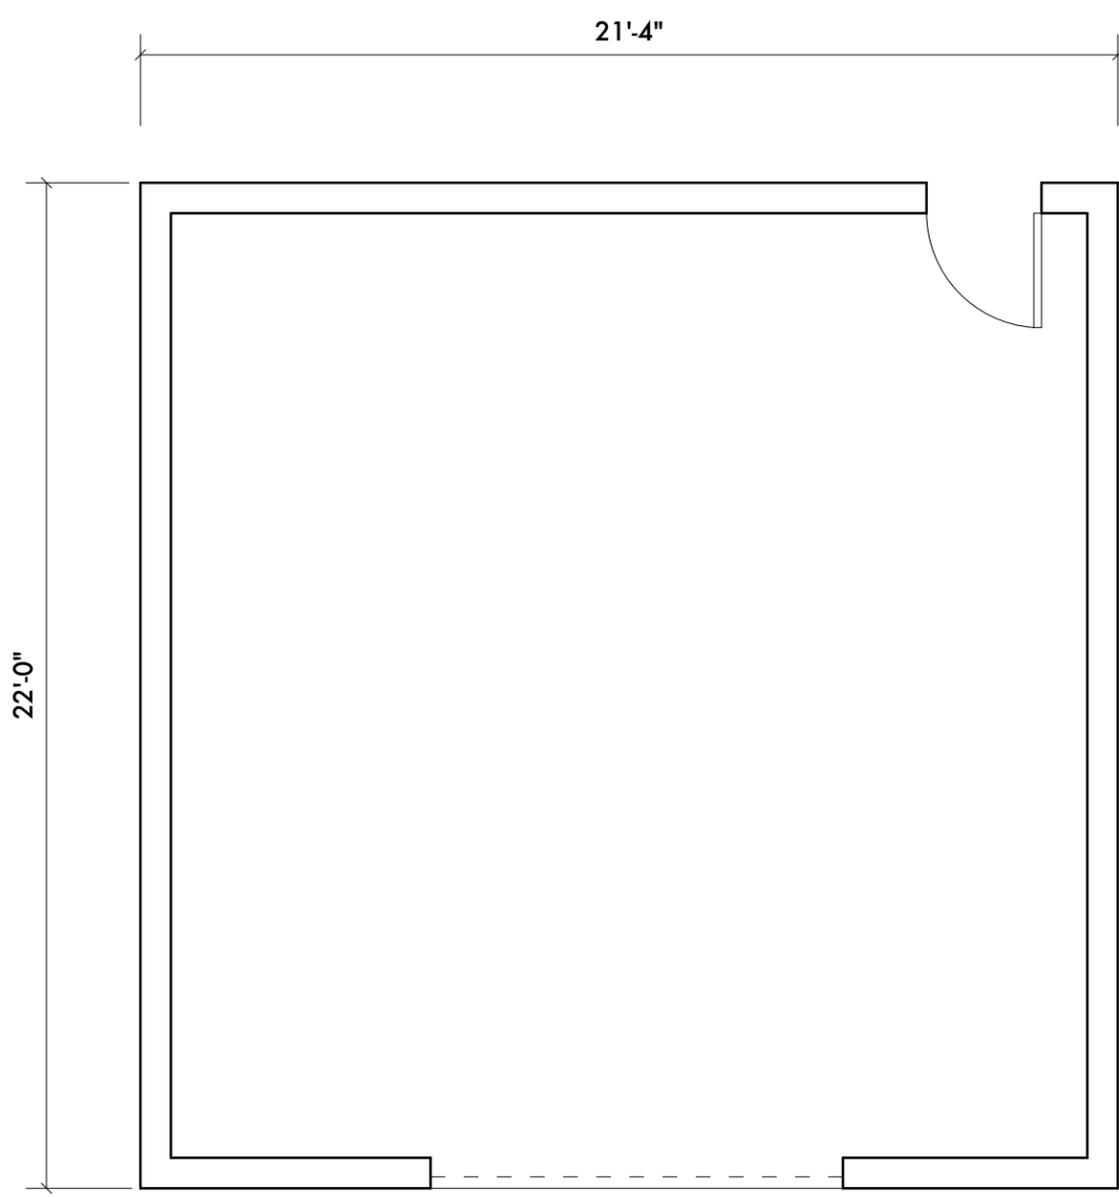

1 **GARAGE PLAN**

SKA 006 SCALE: 1/4" = 1'-0"

11/21/11	Revisions
11/14/11	Pricing Review
Date:	Issued For:
2314 Burger Hamtramck, Michigan	
studiozONE: DETROIT	
architectural urban interior	DESIGN
20635 Audette Street Dearborn, Michigan 48124 http://www.ware-house.com	313.549.2790 voice 313.872.5638 fax

SKA 006