


A.13 Topographic Map

MICHIGAN DISPOSAL WASTE TREATMENT PLANT (MDWTP)

MID 000 724 831


2017 ATTACHMENT REVISIONS

Replaces Previous Attachment A:13 Topographic Map


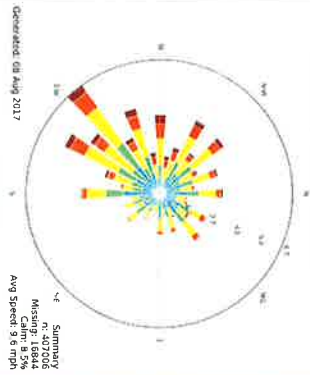


- ZONING DISTRICTS**
- AG AGRICULTURAL AND ESTATES
 - R-1B SINGLE FAMILY RESIDENTIAL
 - C-1 GENERAL COMMERCIAL
 - M-2 GENERAL INDUSTRIAL
 - AP AIRPORT
 - MI LIGHT INDUSTRIAL

- LEGEND**
- 625' EXIST CONTOUR
 - 100' EXIST ZONING BOUNDARY
 - 100' EXIST ZONING BOUNDARY

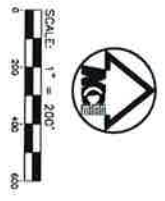

- NOTES**
1. TOPOGRAPHIC INFORMATION SOURCE OF PROPERTY WAS OBTAINED FROM WINDY COUNTY GIS
 2. 100' TIE-IN FLOOR PLAN IS UNAPPROVED. COMMUNITY ID: 262546, VAN BUREN TOWNSHIP
 3. ZONING BOUNDARIES ARE DERIVED FROM VAN BUREN COUNTY ZONING MAP 17 (2007) IN VAN BUREN COUNTY GIS. CONTACT VAN BUREN COUNTY GIS FOR MORE DETAILS TO SEE ON DRAWING.

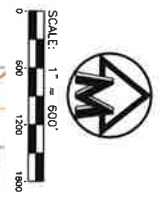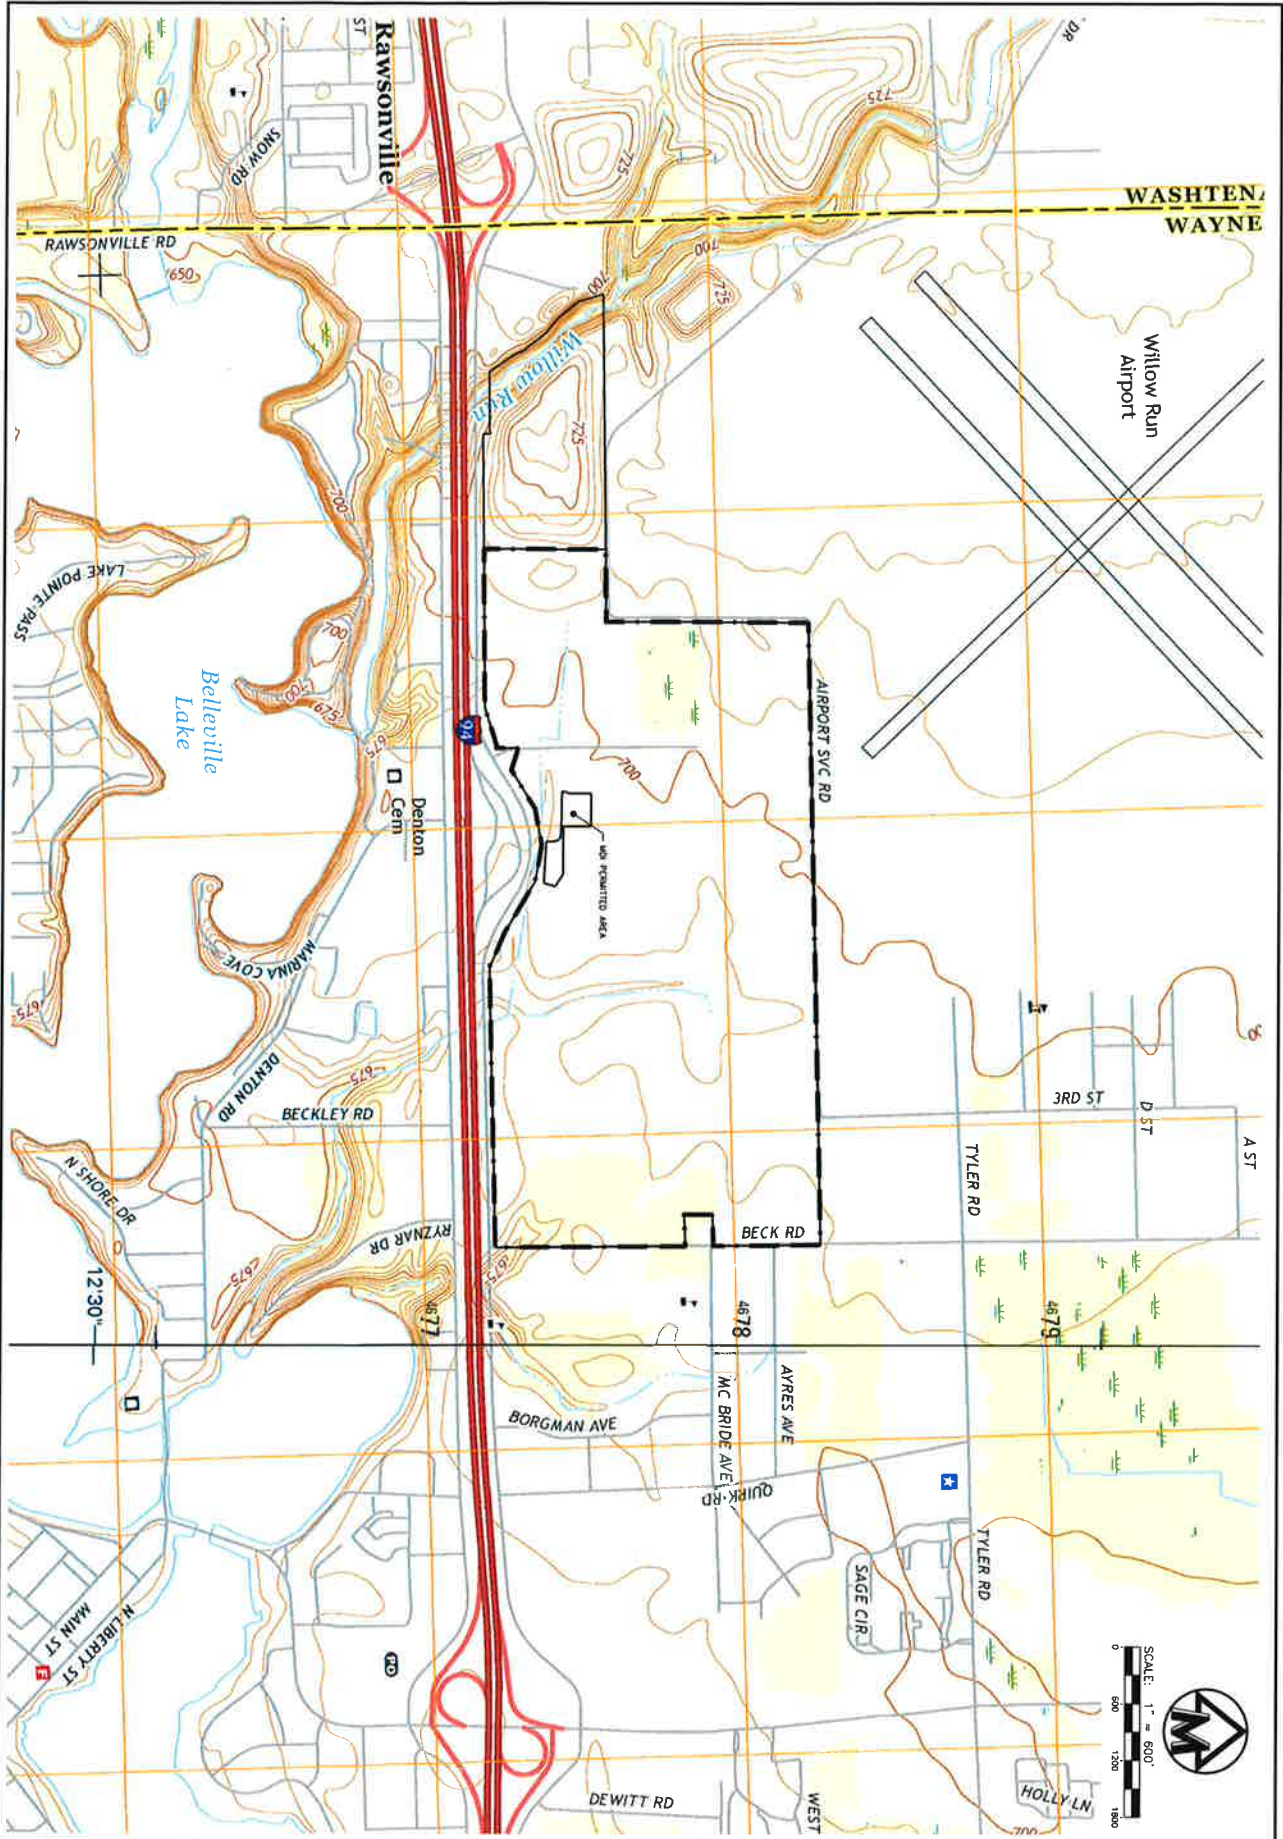


1

US ECOLOGY

PART A TOPOGRAPHIC MAP 1


PROJ. FILE	FILENAME:
DATE: 10/26/17	SCALE: 1"=600'
SHEET ___ OF ___	DRN BY: DAC

49300 N. I-94 SERVICE DRIVE, BELLEVILLE, MI 48111
TEL: (800) 368-3380

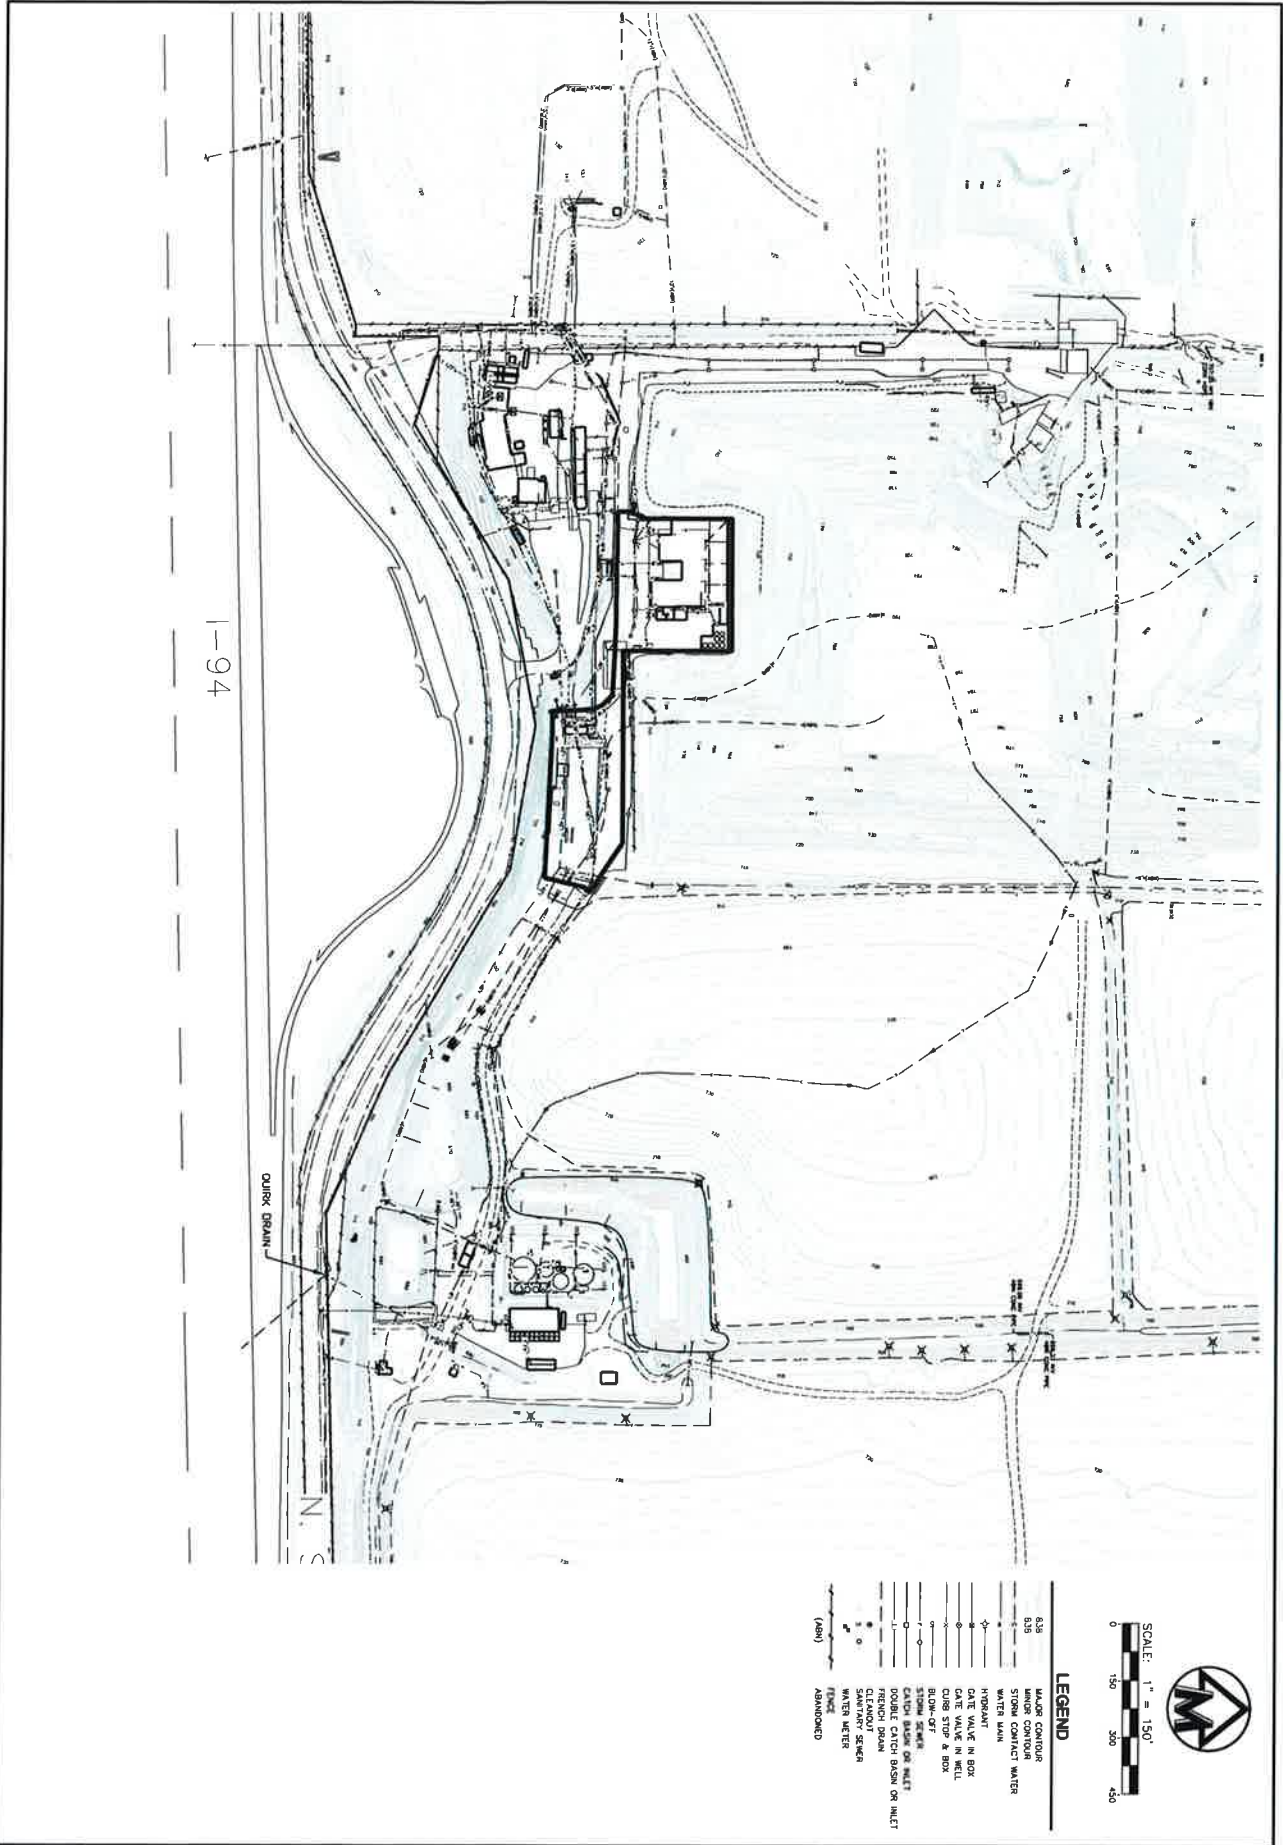

1-94

QUIRK DRAIN

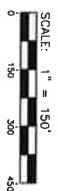

SCALE: 1" = 150'

LEGEND

- BSB
- BSB
- MAJOR CONTOUR
- MINOR CONTOUR
- WATER MAIN
- WATER MAIN
- HYDRANT
- DATE VALVE IN BOX
- DATE VALVE IN WELL
- CLUB STOP & BOX
- SLURRY STOP
- SLURRY STOP
- CATCH BASIN OR INLET
- DOUBLE CATCH BASIN OR INLET
- FRENCH DRAIN
- SAWTOOTH SEWER
- WATER METER
- FENCE
- ABANDONED

1

US ECOLOGY

PART A TOPOGRAPHIC MAP 2

PROJ FILE	FILENAME
DATE: 10/26/17	SCALE: 1"=150'
SHEET ___ OF ___	DRN BY: DAG

49390 N I-94 SERVICE DRIVE, BELLEVILLE, MO 63111
TEL: (636) 394-2300