


© 2021 - GZA GeoEnvironmental, Inc. \\GZAGR\Jobs\62000\62841 - DW Menasha Corp Work Plan and Implementation\GIS\Figure 2 - Site Plan.mxd, March 09, 2021 - 9:28:11 AM, benjamin.woodman

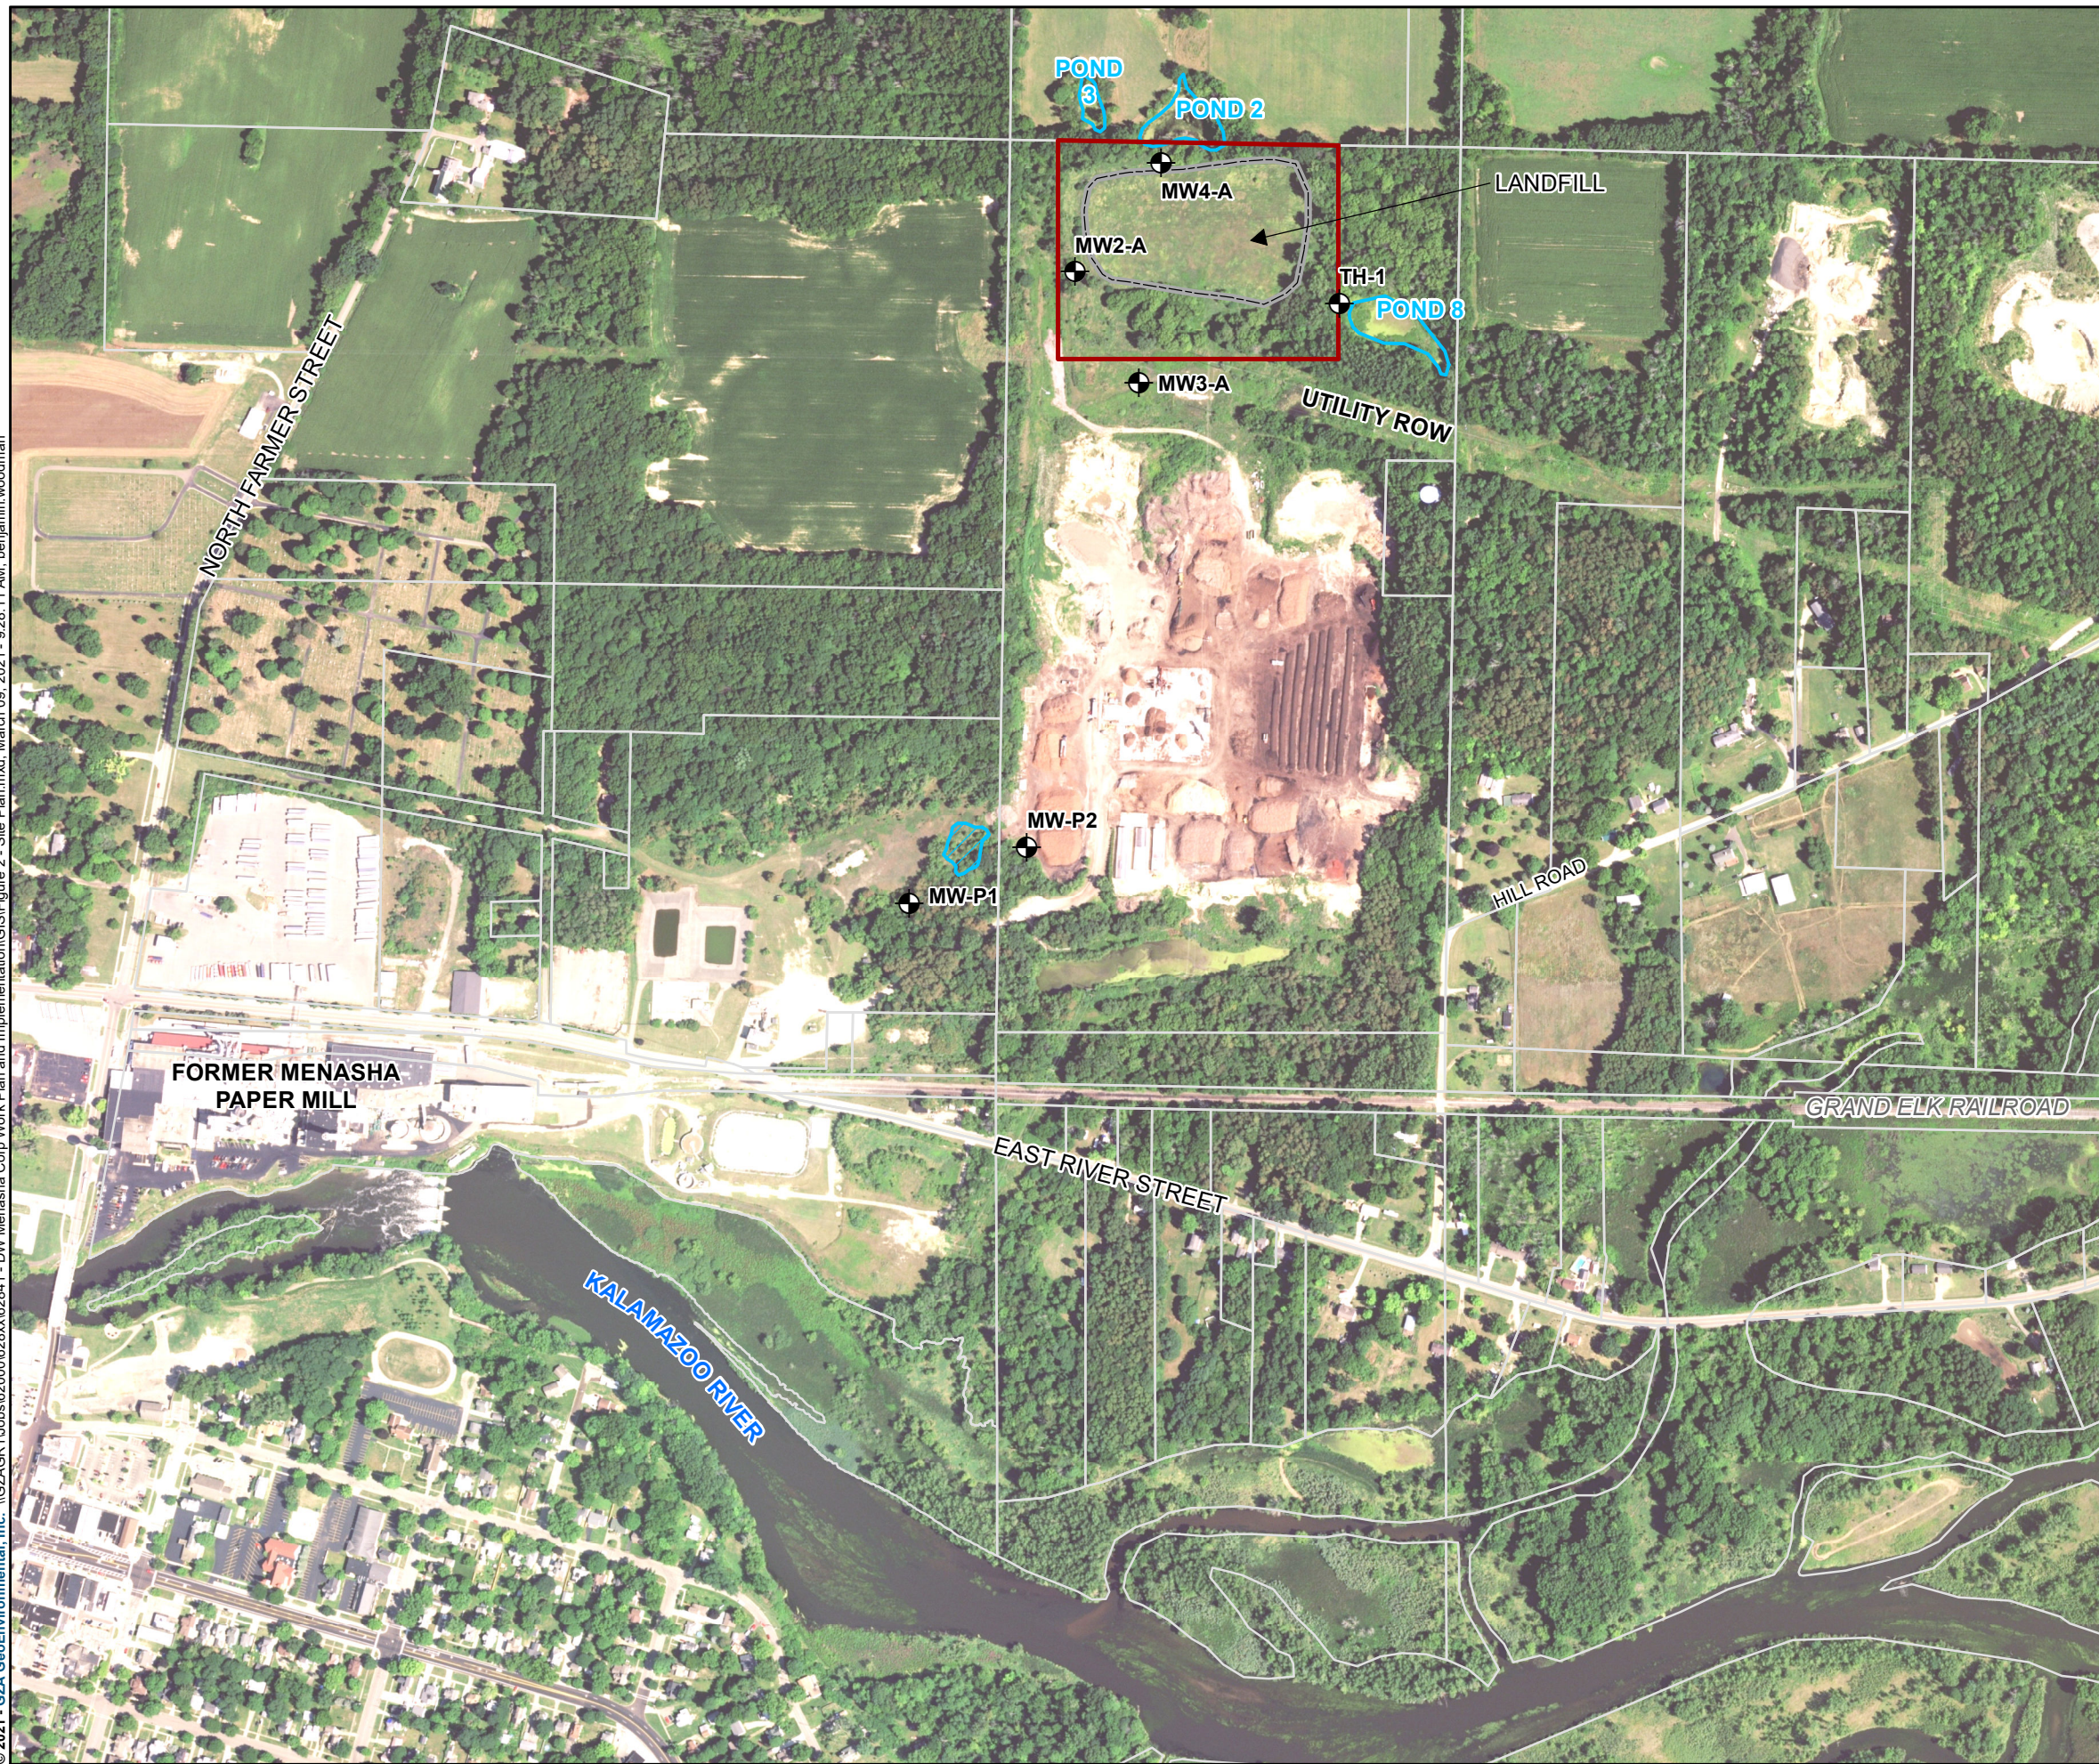


**LEGEND**

- Existing Monitoring Well
- Parcel Boundary
- Approximate Extent of Landfill Berm
- Former Emergency Spent Liquor Pond
- Pond (Approximate)
- Study Area

**NOTES:**

1. ALL SITE FEATURES ARE APPROXIMATE.
2. MICHIGAN NAIP 2016 IMAGERY.
3. PARCEL BOUNDARY DATA WAS OBTAINED FROM THE ALLEGAN COUNTY LAND INFORMATION SERVICES (LIS) IN OCTOBER 2019.
4. POND DESIGNATIONS TAKEN FROM EGLE'S SURFACE WATER SAMPLING RESULTS PLAN FOR THE OTSEGO STUDY AREA DATED 12/5/2018 AND PRESENTED AT THE 10/26/19 PUBLIC MEETING.

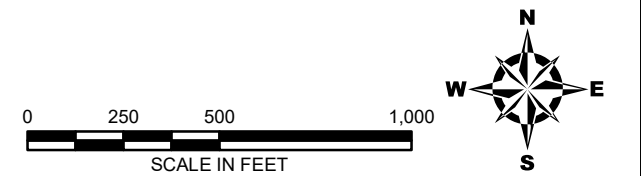

UNLESS SPECIFICALLY STATED BY WRITTEN AGREEMENT, THIS DRAWING IS THE SOLE PROPERTY OF GZA GEOENVIRONMENTAL, INC. (GZA). THE INFORMATION SHOWN ON THE DRAWING IS SOLELY FOR THE USE BY GZA'S CLIENT OR THE CLIENT'S DESIGNATED REPRESENTATIVE FOR THE SPECIFIC PROJECT AND LOCATION IDENTIFIED ON THE DRAWING. THE DRAWING SHALL NOT BE TRANSFERRED, REUSED, COPIED, OR ALTERED IN ANY MANNER FOR USE AT ANY OTHER LOCATION OR FOR ANY OTHER PURPOSE WITHOUT THE PRIOR WRITTEN CONSENT OF GZA. ANY TRANSFER, REUSE, OR MODIFICATION TO THE DRAWING BY THE CLIENT OR OTHERS, WITHOUT THE PRIOR WRITTEN EXPRESS CONSENT OF GZA, WILL BE AT THE USER'S SOLE RISK AND WITHOUT ANY RISK OR LIABILITY TO GZA.

**MENASHA CORP 2020 INVESTIGATION**  
 255 EAST RIVER ST.  
 OTSEGO, MI

**SITE PLAN**

|  |                           |  |                    |
|--|---------------------------|--|--------------------|
| PREPARED BY:<br><b>GZA GeoEnvironmental, Inc.</b><br>Engineers and Scientists<br>www.gza.com |                           | PREPARED FOR:<br>DICKINSON WRIGHT PLLC |                    |
| PROJ MGR: KHM  | REVIEWED BY: MAW          | CHECKED BY: ES                         | FIGURE<br><b>2</b> |
| DESIGNED BY: KHM   | DRAWN BY: MKM             | SCALE: 1 in = 500 ft                   |                    |
| DATE: 03/09/2021   | PROJECT NO: 16.0062841.00 | REVISION NO:                           |                    |