

EAST 5TH AVENUE


GRAVEL AREA

GRASS/SHRUBS/TREES



SB-2 (4-9')		9/2/2020
ALL VOCs ANALYZED		BDL
ALL PNAs ANALYZED		BDL
ALL METALS ANALYZED		BDL
NITRATE		NA
PFOA		BDL
PFBS		BDL
PFHxS		BDL
PFOS		0.047
OTHER PFOS/PFAS COMPOUNDS		BDL

SB-1 (5-10')		9/2/2020
ALL VOCs ANALYZED		BDL
ALL PNAs ANALYZED		BDL
ALL METALS ANALYZED		BDL
NITRATE		7.4
PFOA		BDL
PFBS		0.009
PFHxS		0.012
PFOS		BDL
OTHER PFOS/PFAS COMPOUNDS		BDL

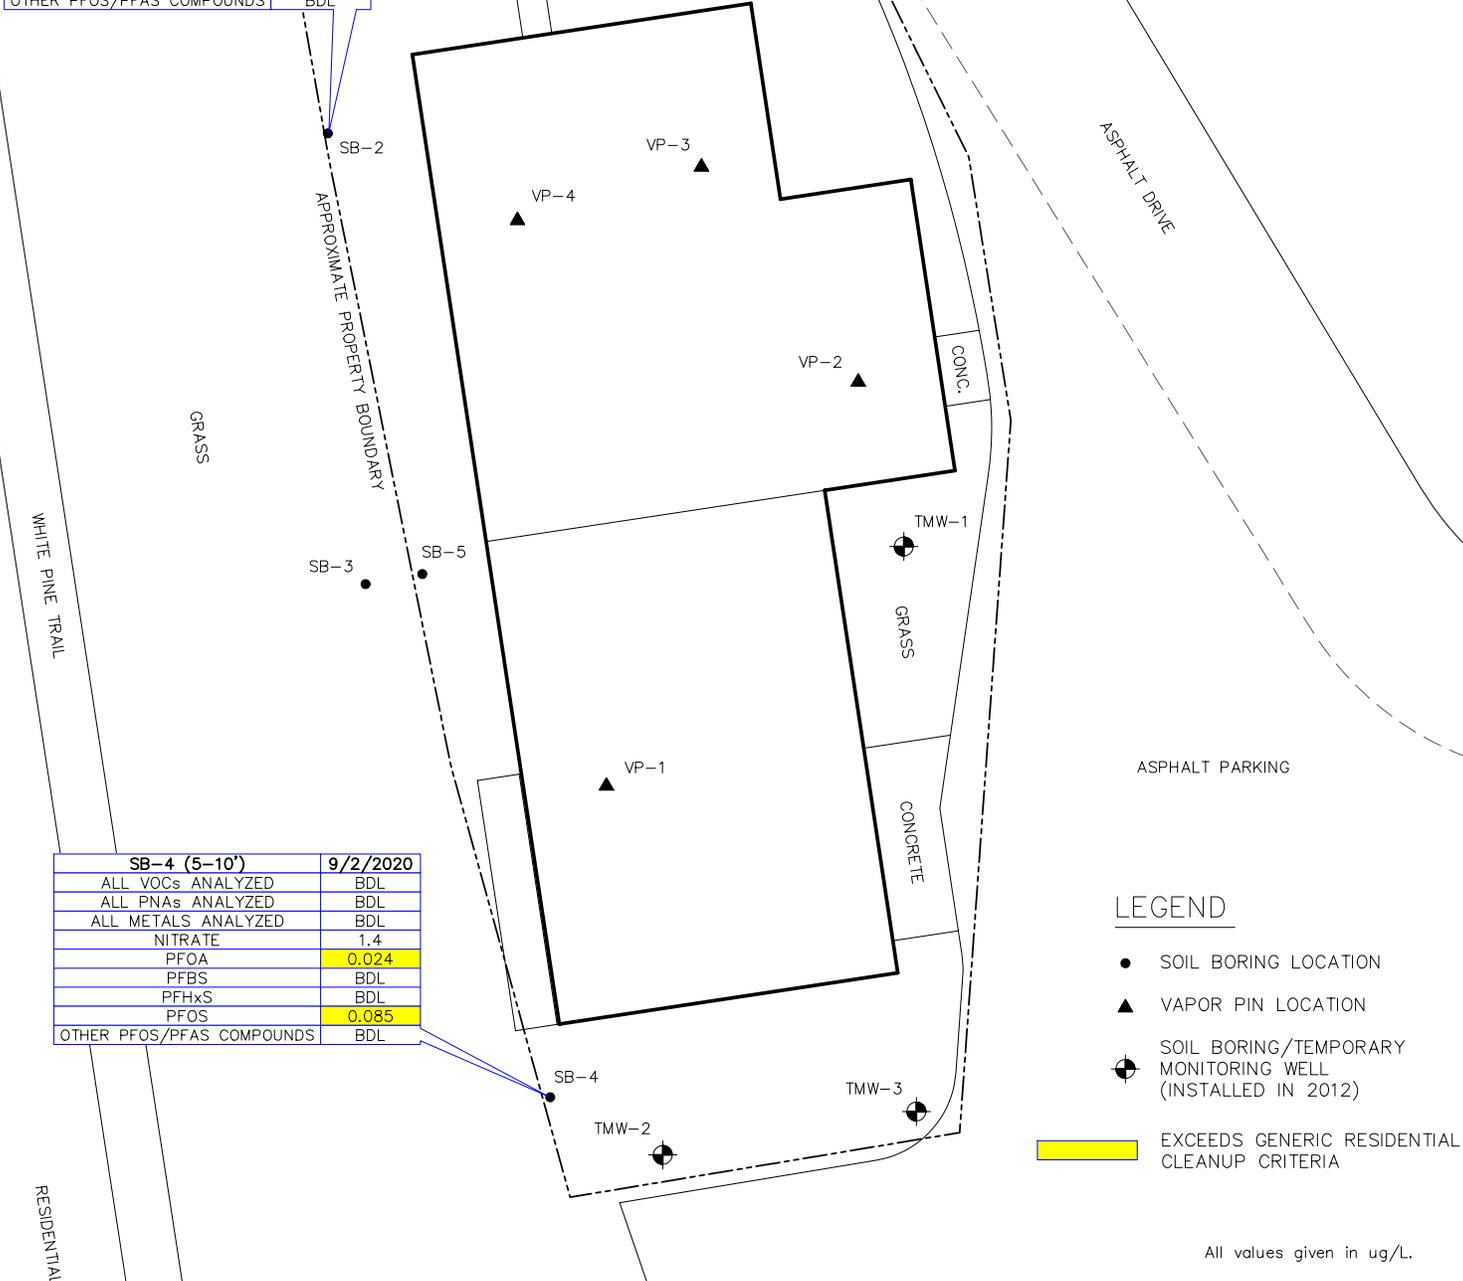

LEGEND

- SOIL BORING LOCATION
- ▲ VAPOR PIN LOCATION
- ⊕ SOIL BORING/TEMPORARY MONITORING WELL (INSTALLED IN 2012)
- EXCEEDS GENERIC RESIDENTIAL CLEANUP CRITERIA

All values given in ug/L.



FIGURE 5
 Site Plan with Groundwater Analytical Results
 Project No. 20-2044.01
 Date Drawn: 09/30/2020

225 Coats Avenue
 (AKA 209 East 5th Avenue)
 Reed City
 Osceola County, Michigan

Not a legal survey.