



ROOF EDGE DETAIL

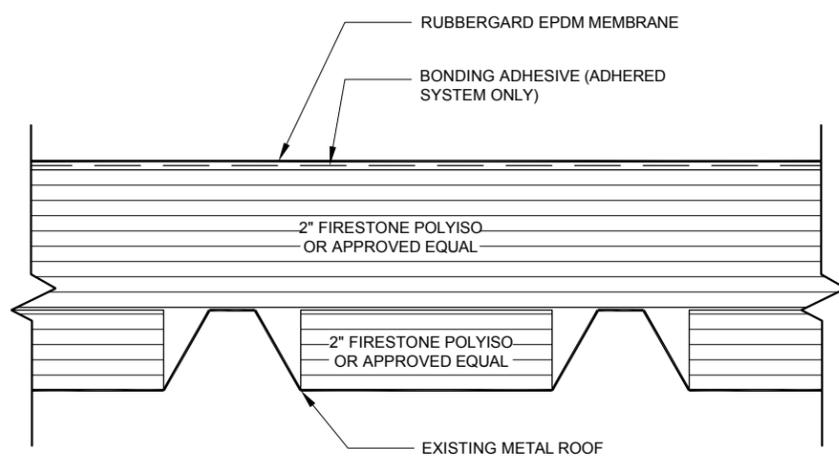


POLYISO FLUTE INFILL DETAIL

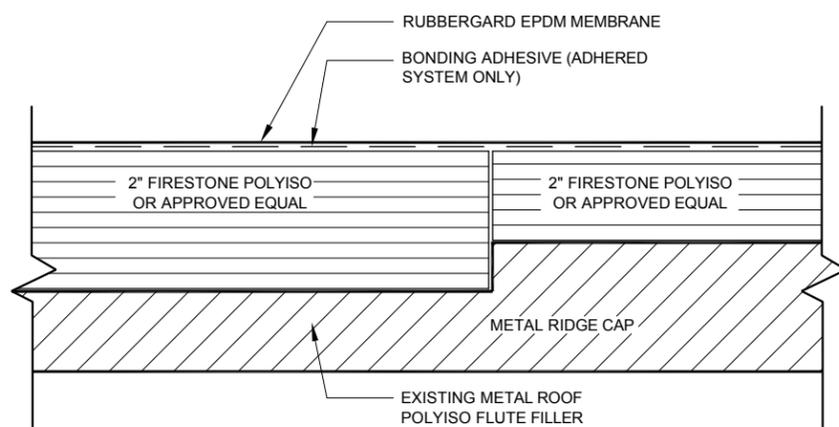

POLYISO DETAIL AT EXIST. RIDGE CAP

GENERAL NOTES:

1. REMOVAL OF ANY ROOFING DEBRIS TO PREPARE THE SUBSTRATE.
2. REMOVE ANY ABANDONED UNITS OR EQUIPMENT AS DIRECTED BY THE OWNER.
3. PREPARATION OF ROOFING SUBSTRATES INCLUDING INSPECTION AND REPAIR OF THE DECK.
4. FURNISH AND INSTALL WOOD NAILERS FOR ROOFING ATTACHMENT AND EDGE CONDITIONS TO MATCH INSULATION HEIGHT.
5. FURNISH AND INSTALL NEW POLYISO FLUTE FILLER TO PROFILE THE EXISTING STANDING SEAM METAL ROOF.
6. FURNISH AND INSTALL NEW LAYER OF POLYISO .
7. FURNISH AND INSTALL NEW 60 MIL NONREINFORCED EPDM MEMBRANE ROOFING.
8. METAL ROOF EDGING AND COPINGS TO BE 24 GA KYNAR COATED STEEL.

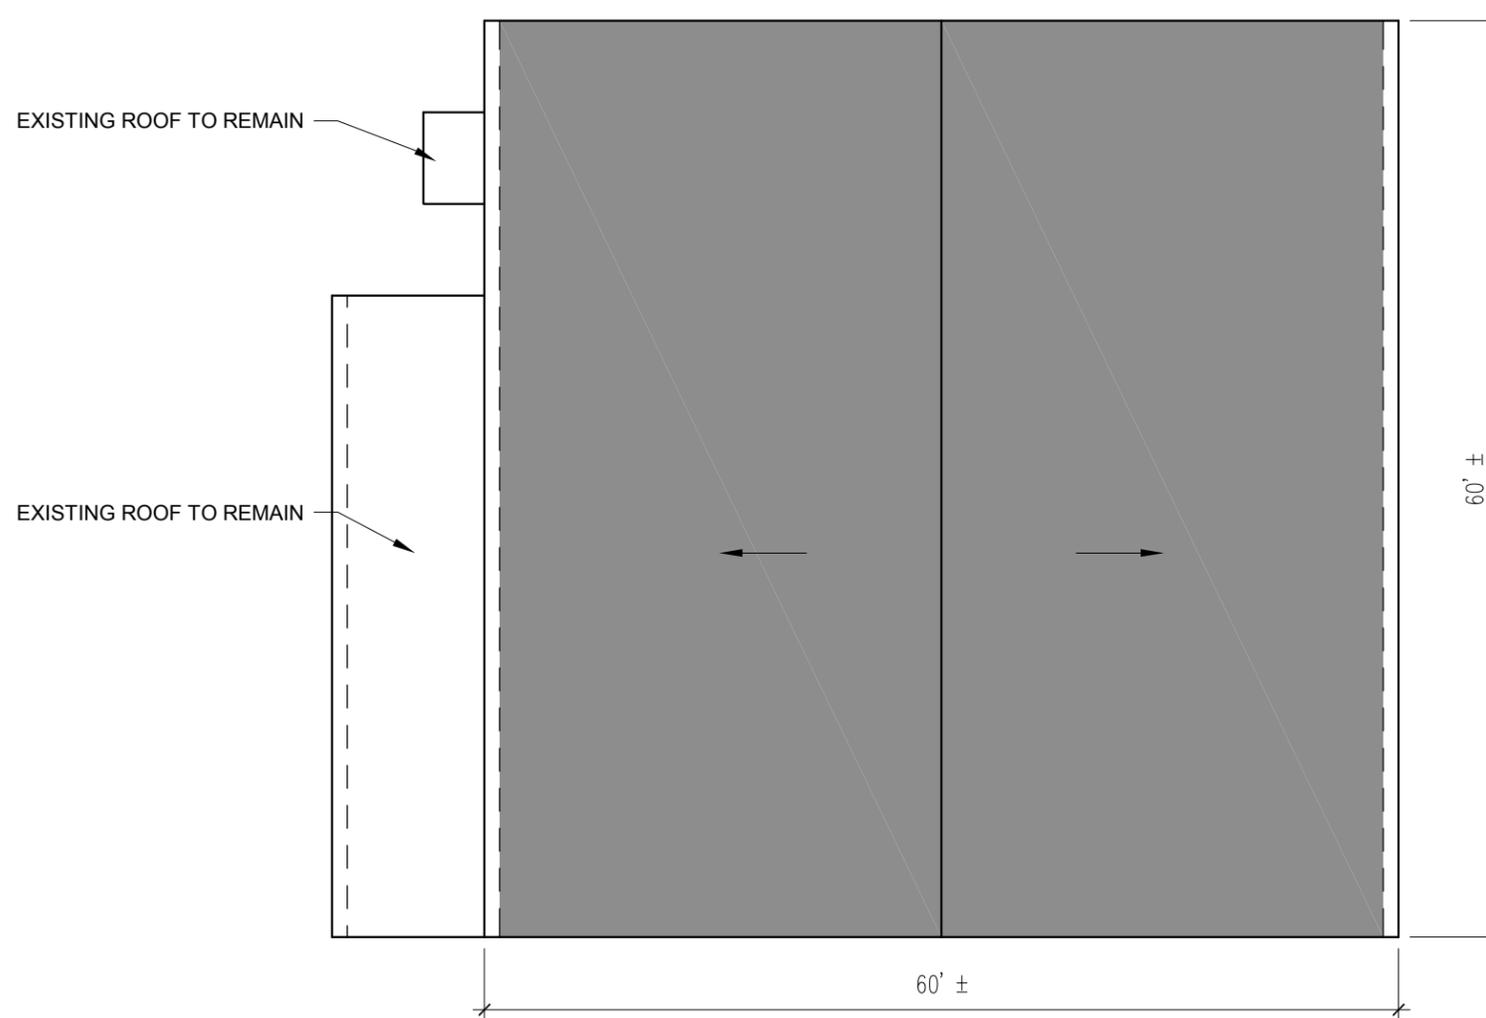

ROOF PLAN INDICATES GENERAL ROOF CONFIGURATION ONLY. IT WILL BE THE ROOFING CONTRACTOR'S RESPONSIBILITY TO VERIFY EXACT MEASUREMENTS AND LOCATION OF ROOF PENETRATIONS.



ROOF PLAN
NO SCALE

PROJECT NO.	02-5643
INDEX	69830
PCA	78900
DRAWN BY	PS
DESIGNED BY	PS

PROJECT NO.	02-5643
INDEX	69830
PCA	78900
DRAWN BY	PS
DESIGNED BY	PS