

STATE OF MICHIGAN
DEPARTMENT OF MANAGEMENT AND BUDGET
ACQUISITION SERVICES
P.O. BOX 30026, LANSING, MI 48909
OR
530 W. ALLEGAN, LANSING, MI 48933

September 19, 2005

CHANGE NOTICE NO. 2
TO
CONTRACT NO. 071B5200251
(Supercedes Contract No. 071B3001043)
between
THE STATE OF MICHIGAN
and

| | |
|--|--|
| NAME & ADDRESS OF VENDOR Northern Pines, L.L.C. 8909 Midstate Drive Mecosta, MI 49332-9538 | TELEPHONE Jayson Gorham (231) 972-0191 |
| | VENDOR NUMBER/MAIL CODE |
| | BUYER/CA (517) 373-6535 William C. Walsh, CPPB |
| Contract Compliance Inspector: Jim Radabaugh (517) 373-1276 Picnic Tables – DNR – Forest Mineral and Fire Management | |
| CONTRACT PERIOD: From: March 14, 2005 To: November 1, 2006 | |
| TERMS Net 30 Days | SHIPMENT N/A |
| F.O.B. Delivered | SHIPPED FROM N/A |
| MINIMUM DELIVERY REQUIREMENTS 6 Picnic Tables | |

NATURE OF CHANGE (S):

Effective September 16, 2005, the following CHANGES are made to this Contract:

The buyer has been CHANGED to William C. Walsh, CPPB.

Per the Terms and Conditions of the Contract Section II-D, this Contract is hereby EXTENDED to November 1, 2006.

All other terms, conditions, and pricing of this Contract shall remain the same.

AUTHORITY/REASON:

Per request of DNR, Vendor agreement (fax dated 9/6/05) and approval of Acquisition Services.

INCREASE: \$0.00

TOTAL ESTIMATED CONTRACT VALUE REMAINS: \$151,060.00

**STATE OF MICHIGAN
 DEPARTMENT OF MANAGEMENT AND BUDGET
 ACQUISITION SERVICES
 P.O. BOX 30026, LANSING, MI 48909
 OR
 530 W. ALLEGAN, LANSING, MI 48933**

March 24, 2005

**CHANGE NOTICE NO. 1
 TO
 CONTRACT NO. 071B5200251
 (Supercedes Contract No. 071B3001043)
 between
 THE STATE OF MICHIGAN
 and**

| | |
|--|---|
| NAME & ADDRESS OF VENDOR Northern Pines, L.L.C. 8909 Midstate Drive Mecosta, MI 49332-9538 | TELEPHONE Jayson Gorham (231) 972-0191 |
| | VENDOR NUMBER/MAIL CODE |
| | BUYER/CA (517) 241-4225 Jennifer Hundt |
| Contract Compliance Inspector: Jim Radabaugh (517) 373-1276 Picnic Tables – DNR – Forest Mineral and Fire Management | |
| CONTRACT PERIOD: From: March 14, 2005 To: November 1, 2005 | |
| TERMS <p style="text-align: center;">Net 30 Days</p> | SHIPMENT <p style="text-align: center;">N/A</p> |
| F.O.B. <p style="text-align: center;">Delivered</p> | SHIPPED FROM <p style="text-align: center;">N/A</p> |
| MINIMUM DELIVERY REQUIREMENTS <p style="text-align: center;">6 Picnic Tables</p> | |

NATURE OF CHANGE (S):

This contract is hereby extended to local units of Government. An additional picnic table has also been added to the contract (refer to the attached three-page drawing for details and specifications). The picnic table costs \$250.00 each with a 10 picnic table minimum.

AUTHORITY/REASON:


Per agency and vendor agreement.

TOTAL ESTIMATED CONTRACT VALUE REMAINS: \$151,060.00

Notes

The legs are 5" cedar post, the picture that I have sent lets you see the legs better.


Side view

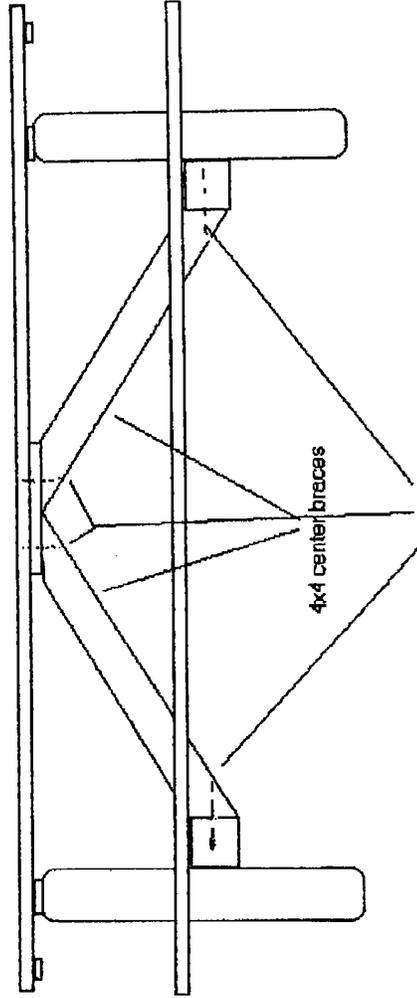

4 1/2 leg bolts hold the cross beams to the top and the 4x4 seat beams


End View

The tables come in 6'7" & 8' foot

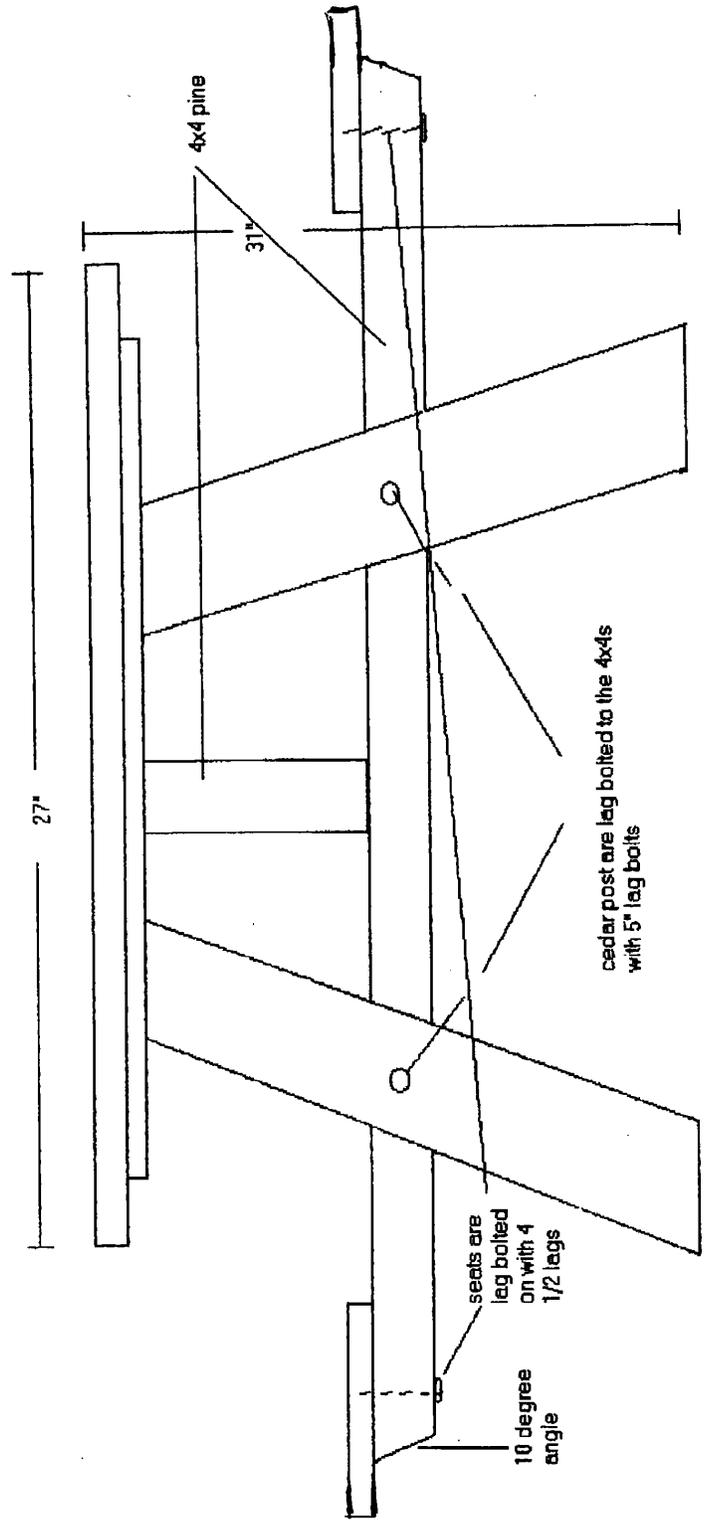

Notes

tops and seats are
ponderosa
pine. you see
no screws from
the top. this is so
that you do not
have any rusting
screws or
holes from
screws that
would let water
build up in the
holes and
damage the
wood.

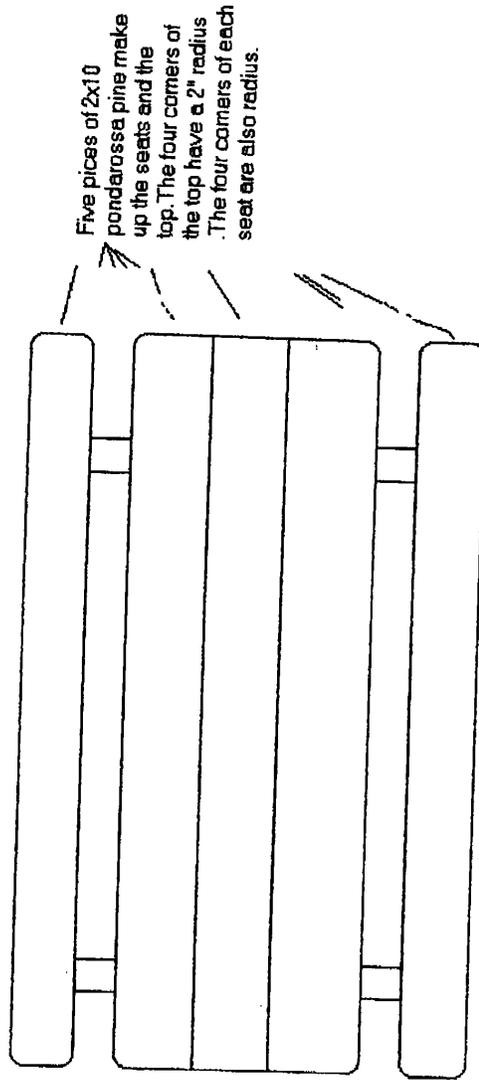

Five pieces of 2x10
ponderosa pine make
up the seats and the
top. The four corners of
the top have a 2" radius
. The four corners of each
seat are also radius.

STATE OF MICHIGAN
 DEPARTMENT OF MANAGEMENT AND BUDGET
 ACQUISITION SERVICES
 P.O. BOX 30026, LANSING, MI 48909
 OR
 530 W. ALLEGAN, LANSING, MI 48933

March 21, 2005

**NOTICE
 OF
 CONTRACT NO. 071B5200251**
 (Supercedes Contract No. 071B3001043)
**between
 THE STATE OF MICHIGAN
 and**

| | |
|--|--|
| NAME & ADDRESS OF VENDOR Northern Pines, L.L.C. 8909 Midstate Drive Mecosta, MI 49332-9538 | TELEPHONE Jayson Gorham (231) 972-0191 |
| | VENDOR NUMBER/MAIL CODE |
| | BUYER (517) 241-4225 Jennifer Hundt |
| Contract Administrator: Jim Radabaugh (517) 373-1276 Picnic Tables – DNR – Forest Mineral and Fire Management | |
| CONTRACT PERIOD: From: March 14, 2005 To: November 1, 2005 | |
| TERMS <p style="text-align: center;">Net 30 Days</p> | SHIPMENT <p style="text-align: center;">N/A</p> |
| F.O.B. <p style="text-align: center;">Delivered</p> | SHIPPED FROM <p style="text-align: center;">N/A</p> |
| MINIMUM DELIVERY REQUIREMENTS <p style="text-align: center;">6 Picnic Tables</p> | |

The terms and conditions of this Contract are those of ITB #071I2000328, this Contract Agreement and the vendor's quote dated August 12, 2002. In the event of any conflicts between the specifications, terms and conditions indicated by the State and those indicated by the vendor, those of the State take precedence.

Refer to I-E Pricing for revised prices.

Total Estimated Contract Value: \$151,060.00

STATE OF MICHIGAN
 DEPARTMENT OF MANAGEMENT AND BUDGET
 ACQUISITION SERVICES
 P.O. BOX 30026, LANSING, MI 48909
 OR
 530 W. ALLEGAN, LANSING, MI 48933

CONTRACT NO. 071B5200251
 (Supercedes Contract No. 071B3001043)

between
THE STATE OF MICHIGAN
and

| | |
|--|--|
| NAME & ADDRESS OF VENDOR Northern Pines, L.L.C. 8909 Midstate Drive Mecosta, MI 49332-9538 | TELEPHONE Jayson Gorham (231) 972-0191 VENDOR NUMBER/MAIL CODE BUYER (517) 241-4225 Jennifer Hundt |
| Contract Administrator: Jim Radabaugh (517) 373-1276 Picnic Tables – DNR – Forest Mineral and Fire Management | |
| CONTRACT PERIOD: From: March 14, 2005 To: November 1, 2005 | |
| TERMS <p style="text-align: center;">Net 30 Days</p> | SHIPMENT <p style="text-align: center;">N/A</p> |
| F.O.B. <p style="text-align: center;">Delivered</p> | SHIPPED FROM <p style="text-align: center;">N/A</p> |
| MINIMUM DELIVERY REQUIREMENTS <p style="text-align: center;">6 Picnic Tables</p> | |
| MISCELLANEOUS INFORMATION: The terms and conditions of this Contract are those of ITB #071I2000328, this Contract Agreement and the vendor's quote dated August 12, 2002. In the event of any conflicts between the specifications, terms and conditions indicated by the State and those Indicated by the vendor, those of the State take precedence. Refer to I-E Pricing for revised prices. Total Estimated Contract Value: \$151,060.00 | |

THIS IS NOT AN ORDER: This Contract Agreement is awarded on the basis of our inquiry bearing the **ITB No. 071I2000328**. Orders for delivery of equipment will be issued directly by the **Department of Natural Resources** through the issuance of a Purchase Order Form.

All terms and conditions of the invitation to bid are made a part hereof.

| | |
|---|--|
| <p>FOR THE VENDOR:</p> <p style="text-align: center;">Norhtern Pines, L.L.C.</p> <hr/> <p style="text-align: center;">Firm Name</p> <hr/> <p style="text-align: center;">Authorized Agent Signature</p> <hr/> <p style="text-align: center;">Authorized Agent (Print or Type)</p> <hr/> <p style="text-align: center;">Date</p> | <p>FOR THE STATE:</p> <hr/> <p style="text-align: center;">Signature Jennifer Hundt, Buyer</p> <hr/> <p style="text-align: center;">Name/Title Commodities Division, Acquisition Services</p> <hr/> <p style="text-align: center;">Division</p> <hr/> <p style="text-align: center;">Date</p> |
|---|--|

STATE OF MICHIGAN
DEPARTMENT OF MANAGEMENT AND BUDGET
ACQUISITION SERVICES
P.O. BOX 30026, LANSING, MI 48909
OR
530 W. ALLEGAN, LANSING, MI 48933

March 8, 2005

CHANGE NOTICE NO. 1
TO
CONTRACT NO. 071B3001043
between
THE STATE OF MICHIGAN
and

| | |
|---|--|
| NAME & ADDRESS OF VENDOR Dels Tables I 8909 Midstate Drive Mecosta, MI 49332-9538 | TELEPHONE William Steffes (231) 972-2588 |
| | VENDOR NUMBER/MAIL CODE |
| | BUYER (517) 241-4225 Jennifer Hundt |
| Contract Administrator: Jim Radabaugh (517) 373-1276 Picnic Tables – DNR – Forest Mineral and Fire Management | |
| CONTRACT PERIOD: From: November 1, 2002 To: November 1, 2005 | |
| TERMS N/A | SHIPMENT N/A |
| F.O.B. N/A | SHIPPED FROM N/A |
| MINIMUM DELIVERY REQUIREMENTS N/A | |

NATURE OF CHANGE (S):

This Contract is hereby cancelled per the request of Dels Tables Contract Number 071B5200251 replaces this contract.

AUTHORITY/REASON:

Per vendor letter dated February 2, 2005 and Acquisition Services Approval

TOTAL REVISED CONTRACT VALUE: \$0.00

STATE OF MICHIGAN
DEPARTMENT OF MANAGEMENT AND BUDGET
ACQUISITION SERVICES
P.O. BOX 30026, LANSING, MI 48909
OR
530 W. ALLEGAN, LANSING, MI 48933

October 30, 2002

NOTICE
TO
CONTRACT NO. 071B3001043
between
THE STATE OF MICHIGAN
and

| | |
|---|--|
| NAME & ADDRESS OF VENDOR Dels Tables I 8909 Midstate Drive Mecosta, MI 49332-9538 | TELEPHONE William Steffes (231) 972-2588 |
| | VENDOR NUMBER/MAIL CODE |
| | BUYER (517) 241-4225 Jennifer Hundt |
| Contract Administrator: Jim Radabaugh (517) 373-1276 Picnic Tables – DNR – Forest Mineral and Fire Management | |
| CONTRACT PERIOD: From: November 1, 2002 To: November 1, 2005 | |
| TERMS N/A | SHIPMENT N/A |
| F.O.B. N/A | SHIPPED FROM N/A |
| MINIMUM DELIVERY REQUIREMENTS N/A | |

The terms and conditions of this Contract are attached.

Estimated Contract Value: \$ 187,200.00

STATE OF MICHIGAN
 DEPARTMENT OF MANAGEMENT AND BUDGET
 ACQUISITION SERVICES
 P.O. BOX 30026, LANSING, MI 48909
 OR
 530 W. ALLEGAN, LANSING, MI 48933

CONTRACT NO. 071B3001043
between
THE STATE OF MICHIGAN
and

| | |
|--|--|
| NAME & ADDRESS OF VENDOR Dels Tables I 8909 Midstate Drive Mecosta, MI 49332-9538 | TELEPHONE William Steffes (231) 972-2588 VENDOR NUMBER/MAIL CODE BUYER (517) 241-4225 Jennifer Hundt |
| Contract Administrator: Jim Radabaugh (517) 373-1276 Picnic Tables – DNR – Forest Mineral and Fire Management | |
| CONTRACT PERIOD: From: November 1, 2002 To: November 1, 2005 | |
| TERMS <p style="text-align: center;">N/A</p> | SHIPMENT <p style="text-align: center;">N/A</p> |
| F.O.B. <p style="text-align: center;">N/A</p> | SHIPPED FROM <p style="text-align: center;">N/A</p> |
| MINIMUM DELIVERY REQUIREMENTS <p style="text-align: center;">N/A</p> | |
| MISCELLANEOUS INFORMATION: The terms and conditions of this Contract are attached. Estimated Contract Value: \$ 187,200.00 | |

THIS IS NOT AN ORDER: This Contract Agreement is awarded on the basis of our inquiry bearing the **ITB No. 071I2000328**. Orders for delivery of equipment will be issued directly by the **Department of Natural Resources** through the issuance of a Purchase Order Form.

All terms and conditions of the invitation to bid are made a part hereof.

| | |
|--|--|
| <p>FOR THE VENDOR:</p> <p style="text-align: center;">Dels Tables I</p> <hr/> <p style="text-align: center;">Firm Name</p> <hr/> <p style="text-align: center;">Authorized Agent Signature</p> <hr/> <p style="text-align: center;">Authorized Agent (Print or Type)</p> <hr/> <p style="text-align: center;">Date</p> | <p>FOR THE STATE:</p> <hr/> <p style="text-align: center;">Signature</p> <p style="text-align: center;">Jennifer Hundt, Buyer</p> <hr/> <p style="text-align: center;">Name</p> <p style="text-align: center;">Tactical Purchasing, Acquisition Services</p> <hr/> <p style="text-align: center;">Title</p> <hr/> <p style="text-align: center;">Date</p> |
|--|--|



TABLE OF CONTENTS

SECTION I - REQUIREMENTS3

I-A REQUIRED INFORMATION

 1. SECURITY 3

 2. RECYCLING/ENVIRONMENTAL AWARENESS 3

I-B PRODUCT QUALITY 3

 1. SPECIFICATIONS 3

 2. WARRANTY/SERVICE 4

I-C SERVICE 4

 1. ORDERING/CUSTOMER SERVICE 4

 2. REPORTING 4

I-D DELIVERY 4

 1. TIME FRAMES 4

 2. MINIMUM ORDER & ESTIMATED QUANTITIES 4

 3. F.O.B. POINT 5

 4. PACKAGING 5

I-E PRICING 5

SECTION II - GENERAL CONTRACT PROVISIONS 6

II-A GENERAL 6

II-B ISSUING OFFICE 6

II-C CONTRACT ADMINISTRATOR 6

II-D CONTRACT TERM 7

II-E ENTIRE AGREEMENT AND ORDER OF PRECEDENCE 7

II-F NO WAIVER OF DEFAULT 7

II-G REVISIONS, CONSENTS, AND APPROVALS 7

II-H SEVERABILITY 7

II-I SURVIVOR 7

II-J GOVERNING LAW 8

II-K RELATIONSHIP OF THE PARTIES (INDEPENDENT CONTRACTOR) 8

II-L HEADINGS 8

II-M INCURRING COSTS 8

II-N NEWS RELEASES 8

II-O CONTRACTOR RESPONSIBILITIES 8

II-P PERFORMANCE REVIEWS 8

II-Q AUDIT OF CONTRACT COMPLIANCE 9



II-R SAFETY AND ACCIDENT PREVENTION 9

II-S WORKPLACE SAFETY AND DISCRIMINATORY HARASSMENT 9

II-T ASSIGNMENT..... 10

II-U DELEGATION..... 10

II-V DISCLOSURE..... 10

II-W TAXES 10

II-X PRICE ADJUSTMENTS..... 10

II-Y ADDITIONAL PRODUCTS/SERVICES 10

II-Z CONTRACTOR'S LIABILITY INSURANCE..... 11

II-AA INDEMNIFICATION 12

II-BB CONTRACT DISTRIBUTION 14

II-CC ACCOUNTING RECORDS 14

II-DD NON-DISCRIMINATION CLAUSE..... 14

II-EE CANCELLATION 14

II-FF NOTICE AND RIGHT TO CURE 16

II-GG ELECTRONIC FUNDS TRANSFER..... 16

II-HH MODIFICATION OF CONTRACT..... 16

II-II UNFAIR LABOR PRACTICES 16

II-JJ FORM, FUNCTION, AND UTILITY..... 16

II-KK CONTRACT PAYMENT SCHEDULE..... 17

II-LL PROHIBITED PRODUCTS 17

II-MM RECYCLED CONTAINERS 17

II-NN RIGHT TO KNOW ACT (Act 80 of 1986)..... 17

II-PP QUALITY ASSURANCE 18

II-QQ INSPECTION..... 18

Attachments:

Specifications



SECTION I - REQUIREMENTS

I-A REQUIRED INFORMATION

1. SECURITY

This Contract may require frequent deliveries to State of Michigan facilities. The Contractor shall perform security background checks on all personnel assigned to State of Michigan facilities (i.e. delivery people), and provide the State with what information the security check consists of, the name of the company that performs the security checks, use of uniforms and ID badges, etc. If security background checks are not performed by a third party, the Contractor shall provide to the State a document stating that each employee has satisfactorily completed a security check and is suitable for assignment to State facilities. Upon request by the State, the Contractor shall provide the results of all security background checks.

Upon review of the Contractor's security measures, the State will decide whether to issue State ID badges to the Contractor's delivery personnel or accept the ID badge issued to delivery personnel by the Contractor.

The State may decide to also perform a security background check. If so, the Contractor will be required to provide to the State a list of all delivery people that will service State of Michigan facilities, including name and date of birth, social security number, and driver license number.

The Contractor and its subcontractors shall comply with the security access requirements of individual State facilities.

2. RECYCLING/ENVIRONMENTAL AWARENESS

The Contractor shall be aware of recycling and/or environmental issues and use every effort to utilize green factory initiatives, recycled containers, re-use of materials, minimization of scrap material, etc.

The Contractor shall identify any mercury containing products being used and shall provide mercury-free alternatives, when available.

I-B. PRODUCT QUALITY

1. SPECIFICATIONS

Definite Specifications – The Picnic Tables to be furnished hereunder shall conform to the specifications per the attached drawings.

Picnic tables, barrier free.

Rough sawn treated pine lumber, stained.

See attached specifications, drawings & material list.

Upon award, an inspection and approval of the first article of production will be required before the order is produced.



2. WARRANTY/SERVICE

The Contractor shall provide a warranty on all picnic tables produced. This shall include the warranty associated with the actual product being proposed, as well as the warranty associated with any service work performed under the contract. Any repairs that need to be made due to damaged or defective product, or installation problems, shall be made in a timely manner.

I-C. SERVICE

1. ORDERING/CUSTOMER SERVICE

The Contractor shall provide a statewide toll-free phone number for phone orders. Contractor shall have internal controls, approved by Acquisition Services, to insure that orders are placed by authorized individuals with the State. The Contractor shall verify orders which have quantities that appear to be abnormal or excessive.

The Contractor shall have an accessible customer service department with an individual specifically assigned to State of Michigan accounts. The Contractor shall have experienced sales representatives make timely personal visits to State accounts. The Contractor's customer service must respond to a State agency inquiries promptly. The Contractor shall provide a statewide toll-free number for customer service calls.

2. REPORTING

The Contractor shall be able to provide various reports, when requested by the State. Examples include itemized report of total items (commodities and services) purchased by all agencies or individual agencies, open invoice reports, delivery compliance reports, quantity reports, service compliance reports, etc.

I-D. DELIVERY

1. TIME FRAMES

All orders shall be delivered within thirty (30) calendar days after receipt of order.

2. MINIMUM ORDER & ESTIMATED QUANTITIES

The minimum order for this Contract is six (6) picnic tables.

72 hours advance notice of delivery required for each delivery.

Estimated delivery during the three year contract period are as follows:

- (1) Marquette Warehouse & Repair Shop
110 Rord Rd, Marquette, MI 49854
1-906-249-1497
Estimated qty per year: 1st yr 50 ea; 2nd yr 60 ea; 3rd yr 70 ea.
Total 3 year estimated qty = 180 ea.
- (2) Newberry Field Office
5666 M-123 South, Newberry, MI 49868



1-906-293-3293

Estimated qty per year: 1st yr 50 ea; 2nd yr 60 ea; 3rd yr 70 ea.

Total 3 year estimated qty = 180 ea.

- (3) Roscommon Op Svc Center
8717 N. Roscommon Rd., Roscommon, MI 48653
1-989-275-5151 Forest Minerals & Fire Mgt Div.
Estimated qty per year: 1st yr 50 ea; 2nd yr 60 ea; 3rd yr 70 ea.
Total 3 year estimated qty = 180 ea.
- (4) Gaylord Repair Shop
1846 W. M-32 Gaylord, MI 49735
1-989-732-4481
Estimated qty per year: 1st yr 50 ea; 2nd yr 60 ea; 3rd yr 70 ea
Total 3 year estimated qty = 180 ea.

3. **F.O.B. POINT**

Prices shall be "F.O.B. Delivered" with transportation charges prepaid on all orders of six (6) or more picnic tables to the State, or on all orders totaling or in excess of the Contractors minimum order requirement stated on the Minimum Order Form. Other F.O.B. terms will not be accepted

Freight Charges - Should an agency order below the minimum order requirement of this Contract, or should a vendor quote F.O.B. Shipping Point on one-time purchases, one of the following carriers must be used by the Contractor for shipping products. Orders being shipped from or to in the State of Michigan or the States of Illinois, Indiana, Ohio, and Wisconsin, use Alvan Motor Freight (Tel: (800) 632-4172, attention Earl Batenburg); orders being shipped from or to ALL other states, use Roadway Express, Inc. (Tel: (800) 253-3193, attention David Lewis).

United Parcel Service (UPS) must be used in instances where the weight of the shipment is less than 150 lbs., or where shipments could be separated into smaller parcels such as three (3) 50 lb. packages. Also if the shipment weighs less than 150 lbs. but costs \$3000 or more, it must be sent by the appropriate carrier listed above.

If the Contractor fails to follow these shipping instructions, the State shall pay the carrier used and deduct the difference from the Contractor's invoice for the amount which was charged and the amount which would have been charged if the requested carrier had been used.

4. **PACKAGING**

Packaging and containers, etc., shall be in accordance with supplier's commercial practice and shall meet the requirements of Department of Transportation (D.O.T.) and rail and motor carrier freight classifications in effect at time of shipment, which will permit application of the lowest freight rate.

I-E **PRICING**

The price per picnic table shall be \$295.00 each, delivered. No price increase shall be authorized during the term of this Contract.

**SECTION II - GENERAL CONTRACT PROVISIONS****II-A GENERAL**

This Contract is for Picnic Tables for the State of Michigan, Department of Natural Resources. Quantities specified if any, are estimates based on prior purchases, and the State is not obligated to purchase in these or any other quantities. Orders for delivery will be issued directly to the Contractor by various State Agencies on the Purchase Order Contract Release Form.

This Contract will be a Unit Price Contract.

Indicated below are the anticipated "ship to" address for the participating agency. However, if the Contractor and the State agree, additional State agencies may participate should the need develop.

- (1) Marquette Warehouse & Repair Shop
110 Rord Rd, Marquette, MI 49854
- (2) Newberry Field Office
5666 M-123 South, Newberry, MI 49868
- (3) Roscommon Op Svc Center
8717 N. Roscommon Rd., Roscommon, MI 48653
- (4) Gaylord Repair Shop
1846 W. M-32 Gaylord, MI 49735

II-B ISSUING OFFICE

This Contract is issued by Acquisition Services, State of Michigan, Department of Management and Budget, hereinafter known as Acquisition Services, for the Michigan Department of Natural Resources, hereinafter known as MDNR. Where actions are a combination of those of Acquisition Services and the Department of Natural Resources, the authority will be known as the State.

Acquisition Services is the sole point of contact in the State with regard to all contractual matters relating to the commodities and/or services described herein. Acquisition Services is the only office authorized to change, modify, amend, alter, clarify, etc., the specifications, terms, and conditions of this Contract. Acquisition Services will remain the **SOLE POINT OF CONTACT** throughout the Contract period. All communications covering this procurement must be addressed to:

Department of Management and Budget
Acquisition Services
Attn: Jennifer Hundt
2nd Floor, Mason Building
P.O. Box 30026
Lansing, Michigan 48909
(517) 241-4225
Hundtj1@Michigan.gov

II-C CONTRACT ADMINISTRATOR



Upon receipt at Acquisition Services of the properly executed Contract Agreement, the person named below will be allowed to administer the Contract on a day-to-day basis during the term of this Contract. However, administration of this Contract implies no authority to change, modify, clarify, amend, or otherwise alter the terms, conditions, and specifications of this Contract. That authority is retained by Acquisition Services. The Contract Administrator for this project is:

Jim Radabaugh
MDNR
Forest Mineral and Fire Management
PO Box 30452
Lansing, MI 48909-7952
Radabauj@Michigan.gov
517-373-1276

II-D CONTRACT TERM

This Contract will be for a three (3) year period and will commence with the issuance of a Contract, approximately November 1, 2002 through November 1, 2005. At the sole option of the State, this Contract may be extended for up to 2 (two) additional years. Contractor performance, quality of products, price, and the Contractor's ability to deliver on time are some of the criteria that will be used as a basis for any decision by Acquisition Services to extend this Contract.

II-E ENTIRE AGREEMENT AND ORDER OF PRECEDENCE

This Contract constitutes the complete and exclusive agreement between the parties. The State of Michigan shall not be bound by any part(s) of the Contractors response to the ITB which contain information, options, conditions, terms, or prices neither requested nor required in the ITB. In the event of any conflicts between the specifications, terms and conditions indicated by the State and those indicated by the Contractor, those of the State take precedence. This Contract supercedes all proposals or other prior agreements, oral or written, and all other communications between the parties relating to this subject.

II-F NO WAIVER OF DEFAULT

The failure of a party to insist upon strict adherence to any term of this Contract shall not be considered a waiver or deprive the party of the right thereafter to insist upon strict adherence to that term or any other term of this Contract.

II-G REVISIONS, CONSENTS, AND APPROVALS

This Contract may not be modified, amended, extended, or augmented except by a writing executed by the parties hereto, and any breach or default by a party shall not be waived or released other than in writing signed by the other party.

II-H SEVERABILITY

Each provision of this Contract shall be deemed to be severable from all other provisions of this Contract and, if one or more of the provisions of this Contract shall be declared invalid, the remaining provisions of this Contract shall remain in full force and effect.

II-I SURVIVOR

Any provisions of this Contract that impose continuing obligations on the parties including, but



not limited to the Contractor's indemnity and other obligations shall survive the expiration or cancellation of this Contract for any reason.

II-J GOVERNING LAW

This Contract shall in all respects be governed by, and construed in accordance with, the laws of the State of Michigan. Any dispute arising herein shall be resolved in the State of Michigan.

II-K RELATIONSHIP OF THE PARTIES (INDEPENDENT CONTRACTOR)

The relationship between the State and the Contractor is that of client and independent Contractor. No agent, employee, or servant of the Contractor or any of its subcontractors shall be or shall be deemed to be an employee, agent, or servant of the State for any reason. The Contractor will be solely and entirely responsible for its acts and the acts of its agents, employees, servants and subcontractors during the performance of this Contract.

II-L HEADINGS

Captions and headings used in this Contract are for information and organization purposes. Captions and headings, including inaccurate references, do not, in any way, define or limit the requirements or terms and conditions of this Contract.

II-M INCURRING COSTS

The State of Michigan is not liable for any cost incurred by the Contractor prior to signing of this Contract. The State fiscal year is October 1st through September 30th. The Contractor should realize that payments in any given fiscal year are contingent upon enactment of legislative appropriations. Total liability of the State is limited to terms and conditions of this Contract.

II-N NEWS RELEASES

News releases (including promotional literature and commercial advertisements) pertaining to this Contract or project to which it relates shall not be made without prior written State approval, and then only in accordance with the explicit written instructions from the State. No results of the activities associated with this Contract are to be released without prior written approval of the State and then only to persons designated.

II-O CONTRACTOR RESPONSIBILITIES

The Contractor will be required to assume responsibility for all contractual activities, whether or not that Contractor performs them. Further, the State will consider the Contractor to be the sole point of contact with regard to contractual matters, including payment of any and all charges resulting from this Contract. If any part of the work is to be subcontracted, the Contract must include a list of subcontractors, including firm name and address, contact person and a complete description of work to be subcontracted. The State reserves the right to approve subcontractors and to require the Contractor to replace subcontractors found to be unacceptable. The Contractor is totally responsible for adherence by the subcontractor to all provisions of this Contract. Any change in subcontractors must be approved by the State, in writing, prior to such change.

II-P PERFORMANCE REVIEWS

Acquisition Services in conjunction with the MDNR may review with the Contractor their performance under this Contract. Performance reviews shall be conducted quarterly, semi-



annually or annually depending on Contractor's past performance with the State. Performance reviews shall include, but not limited to, quality of products/services being delivered and provided, timeliness of delivery, percentage of completion of orders, the amount of back orders, status of such orders, accuracy of billings, customer service, completion and submission of required paperwork, the number of substitutions and the reasons for substitutions, and other requirements of this Contract.

Upon a finding of poor performance, which has been documented by Acquisition Services, the Contractor shall be given an opportunity to respond and take corrective action. If corrective action is not taken in a reasonable amount of time as determined by Acquisition Services, this Contract may be canceled for default. Delivery by the Contractor of unsafe and/or adulterated or off-condition products to any State agency is considered a material breach of Contract subject to the cancellation provisions contained herein.

II-Q AUDIT OF CONTRACT COMPLIANCE

The Contractor agrees that the State may, upon 24-hour notice, perform an audit at Contractor's location(s) to determine if the Contractor is complying with the requirements of this Contract. The Contractor agrees to cooperate with the State during the audit and produce all records and documentation that verifies compliance with this Contract requirements.

II-R SAFETY AND ACCIDENT PREVENTION

In performing work under this Contract on State premises, the Contractor shall conform to any specific safety requirements contained in this Contract or as required by law or regulation. The Contractor shall take any additional precautions as the State may reasonably require for safety and accident prevention purposes. Any violation by the Contractor of such safety requirements, rules, laws or regulations shall be a material breach of this Contract subject to the cancellation provisions contained herein.

II-S WORKPLACE SAFETY AND DISCRIMINATORY HARASSMENT

In performing services for the State pursuant to this Contract, the Contractor shall comply with Department of Civil Service Rules 2-20 regarding Workplace Safety and 1-8.3 regarding Discriminatory Harassment. In addition, the Contractor shall comply with Civil Service Regulations governing workplace safety and discriminatory harassment and any applicable state agency rules on these matters that the agency provides to the Contractor. Department of Civil Service Rules and Regulations can be found on the Department of Civil Service website at www.state.mi.us/mdcs/Regindx.

**II-T ASSIGNMENT**

The Contractor shall not have the right to assign this Contract or to assign or delegate any of its duties or obligations under this Contract to any other party (whether by operation of law or otherwise), without the prior written consent of the State. Any purported assignment in violation of this Section shall be null and void. Further, the Contractor may not assign the right to receive money due under this Contract without the prior written consent of the Director of Acquisition Services.

II-U DELEGATION

The Contractor shall not delegate any duties or obligations under this Contract to a subcontractor other than a subcontractor named and approved in the bid unless the Director of Acquisition Services has given written consent to the delegation.

II-V DISCLOSURE

All information in a bidder's proposal and this Contract is subject to the provisions of the Freedom of Information Act. 1976 Public Act No. 442, as amended, MCL 15.231, et seq.

II-W TAXES

- A. Sales Tax: For purchases made directly by the State of Michigan, the State is exempt from State and Local Sales Tax. Prices shall not include such taxes. Exemption Certificates for State Sales Tax will be furnished upon request.
- B. Federal Excise Tax: The State of Michigan may be exempt for Federal Excise Tax, or such taxes may be reimbursable, if articles purchased under this Contract are used for the State's exclusive use. Certificates exclusive use for the purposes of substantiating a tax-free, or tax-reimbursable sale will be sent to the Contractor upon request. If a sale is tax exempt or tax reimbursable under the Internal Revenue Code, prices shall not include the Federal Excise Tax.
- C. Contractors are expected to collect and pay all applicable federal, state, and local employment taxes for all persons involved in this Contract. Also, bidders shall maintain appropriate payroll information on a system that can produce any reports that may be needed by Acquisition Services.

II-X PRICE ADJUSTMENTS

Prices quoted are firm for the entire length of the Contract.

II-Y ADDITIONAL PRODUCTS/SERVICES

The State reserves the right to add an item(s) that is not described on the item listing and is available from the Contract vendor. The item(s) may be included on this Contract, only if prior written approval has been granted by Acquisition Services.



II-Z CONTRACTOR'S LIABILITY INSURANCE

The Contractor is required to provide proof of the minimum levels of insurance coverage as indicated below. The purpose of this coverage shall be to protect the State from claims which may arise out of or result from the Contractor's performance of services under the terms of this Contract, whether such services are performed by the Contractor, or by any subcontractor, or by anyone directly or indirectly employed by any of them, or by anyone for whose acts they may be liable.

The Contractor waives all rights against the State of Michigan, its departments, divisions, agencies, offices, commissions, officers, employees and agents for recovery of damages to the extent these damages are covered by the insurance policies the Contractor is required to maintain pursuant to this Contract. The Contractor also agrees to provide evidence that all applicable insurance policies contain a waiver of subrogation by the insurance company.

All insurance coverages provided relative to this Contract/Purchase Order is PRIMARY and NON-CONTRIBUTING to any comparable liability insurance (including self-insurances) carried by the State.

The Insurance shall be written for not less than any minimum coverage herein specified or required by law, whichever is greater. All deductible amounts for any of the required policies are subject to approval by the State.

The State reserves the right to reject insurance written by an insurer the State deems unacceptable.

BEFORE THE CONTRACT IS SIGNED BY BOTH PARTIES OR BEFORE THE PURCHASE ORDER IS ISSUED BY THE STATE, THE CONTRACTOR MUST FURNISH TO THE DIRECTOR OF ACQUISITION SERVICES, CERTIFICATE(S) OF INSURANCE VERIFYING INSURANCE COVERAGE. THE CERTIFICATE MUST BE ON THE STANDARD "ACCORD" FORM. THE CONTRACT OR PURCHASE ORDER NO. MUST BE SHOWN ON THE CERTIFICATE OF INSURANCE TO ASSURE CORRECT FILING. All such Certificate(s) are to be prepared and submitted by the Insurance Provider and not by the Contractor. All such Certificate(s) shall contain a provision indicating that coverages afforded under the policies WILL NOT BE CANCELLED, MATERIALLY CHANGED, OR NOT RENEWED without THIRTY (30) days prior written notice, except for 10 days for non-payment of premium, having been given to the Director of Acquisition Services, Department of Management and Budget. Such NOTICE must include the CONTRACT NUMBER affected and be mailed to: Director, Acquisition Services, Department of Management and Budget, P.O. Box 30026, Lansing, Michigan 48909.

The Contractor is required to provide the type and amount of insurance checked () below:

1. Commercial General Liability with the following minimum coverages:

\$2,000,000 General Aggregate Limit other than Products/Completed Operations
 \$2,000,000 Products/Completed Operations Aggregate Limit
 \$1,000,000 Personal & Advertising Injury Limit
 \$1,000,000 Each Occurrence Limit
 \$500,000 Fire Damage Limit (any one fire)

The Contractor must list the State of Michigan, its departments, divisions, agencies, offices, commissions, officers, employees and agents as ADDITIONAL INSUREDS on the Commercial General Liability policy.



- 2. If a motor vehicle is used to provide services or products under this Contract, the Contractor must have vehicle liability insurance on any auto including owned, hired and non-owned vehicles used in Contractor’s business for bodily injury and property damage as required by law.

The Contractor must list the State of Michigan, its departments, divisions, agencies, offices, commissions, officers, employees and agents as **ADDITIONAL INSURED**s on the vehicle liability policy.

- 3. Worker’s disability compensation, disability benefit or other similar employee benefit act with minimum statutory limits. NOTE: (1) If coverage is provided by a State fund or if Contractor has qualified as a self-insurer, separate certification must be furnished that coverage is in the state fund or that Contractor has approval to be a self-insurer; (2) Any citing of a policy of insurance must include a listing of the States where that policy’s coverage is applicable; and (3) Any policy of insurance must contain a provision or endorsement providing that the insurers’ rights of subrogation are waived. This provision shall not be applicable where prohibited or limited by the laws of the jurisdiction in which the work is to be performed.
- 4. For contracts providing temporary staff personnel to the State, the Contractor shall provide an Alternate Employer Endorsement with minimum coverage of \$1,000,000.
- 5. Employers liability insurance with the following minimum limits:
 - \$100,000 each accident
 - \$100,000 each employee by disease
 - \$500,000 aggregate disease

II-AA INDEMNIFICATION

A. General Indemnification

To the fullest extent permitted by law, the Contractor shall indemnify, defend and hold harmless the State, its departments, divisions, agencies, sections, commissions, officers, employees and agents, from and against all losses, liabilities, penalties, fines, damages and claims (including taxes), and all related costs and expenses (including reasonable attorneys’ fees and disbursements and costs of investigation, litigation, settlement, judgments, interest and penalties), arising from or in connection with any of the following:

- 1. any claim, demand, action, citation or legal proceeding against the State, its employees and agents arising out of or resulting from (1) the product provided or (2) performance of the work, duties, responsibilities, actions or omissions of the Contractor or any of its subcontractors under this Contract.
- 2. any claim, demand, action, citation or legal proceeding against the State, its employees and agents arising out of or resulting from a breach by the Contractor of any representation or warranty made by the Contractor in the Contract;
- 3. any claim, demand, action, citation or legal proceeding against the State, its employees and agents arising out of or related to occurrences that the Contractor is required to insure against as provided for in this Contract;



4. any claim, demand, action, citation or legal proceeding against the State, its employees and agents arising out of or resulting from the death or bodily injury of any person, or the damage, loss or destruction of any real or tangible personal property, in connection with the performance of services by the Contractor, by any of its subcontractors, by anyone directly or indirectly employed by any of them, or by anyone for whose acts any of them may be liable; provided, however, that this indemnification obligation shall not apply to the extent, if any, that such death, bodily injury or property damage is caused solely by the negligence or reckless or intentional wrongful conduct of the State;
5. any claim, demand, action, citation or legal proceeding against the State, its employees and agents which results from an act or omission of the Contractor or any of its subcontractors in its or their capacity as an employer of a person.

B. Patent/Copyright Infringement Indemnification

To the fullest extent permitted by law, the Contractor shall indemnify, defend and hold harmless the State, its employees and agents from and against all losses, liabilities, damages (including taxes), and all related costs and expenses (including reasonable attorneys' fees and disbursements and costs of investigation, litigation, settlement, judgments, interest and penalties) incurred in connection with any action or proceeding threatened or brought against the State to the extent that such action or proceeding is based on a claim that any piece of equipment, software, commodity or service supplied by the Contractor or its subcontractors, or the operation of such equipment, software, commodity or service, or the use or reproduction of any documentation provided with such equipment, software, commodity or service infringes any United States or foreign patent, copyright, trade secret or other proprietary right of any person or entity, which right is enforceable under the laws of the United States. In addition, should the equipment, software, commodity, or service, or the operation thereof, become or in the Contractor's opinion be likely to become the subject of a claim of infringement, the Contractor shall at the Contractor's sole expense (i) procure for the State the right to continue using the equipment, software, commodity or service or, if such option is not reasonably available to the Contractor, (ii) replace or modify the same with equipment, software, commodity or service of equivalent function and performance so that it becomes non-infringing, or, if such option is not reasonably available to Contractor, (iii) accept its return by the State with appropriate credits to the State against the Contractor's charges and reimburse the State for any losses or costs incurred as a consequence of the State ceasing its use and returning it.

C. Indemnification Obligation Not Limited

In any and all claims against the State of Michigan, or any of its agents or employees, by any employee of the Contractor or any of its subcontractors, the indemnification obligation under the Contract shall not be limited in any way by the amount or type of damages, compensation or benefits payable by or for the Contractor or any of its subcontractors under worker's disability compensation acts, disability benefits acts, or other employee benefits acts. This indemnification clause is intended to be comprehensive. Any overlap in subclauses, or the fact that greater specificity is provided as to some categories of risk, is not intended to limit the scope of indemnification under any other subclause.



D. Continuation of Indemnification Obligation

The duty to indemnify will continue in full force and affect notwithstanding the expiration or early termination of the Contract with respect to any claims based on facts or conditions, which occurred prior to termination.

II-BB CONTRACT DISTRIBUTION

Acquisition Services shall retain the sole right of Contract distribution to all State agencies and local units of government unless other arrangements are authorized by Acquisition Services.

II-CC ACCOUNTING RECORDS

The Contractor and all subcontractors shall maintain all pertinent financial and accounting records and evidence pertaining to this Contract in accordance with generally accepted principles of accounting and other procedures specified by the State of Michigan. Financial and accounting records shall be made available, upon request, to the State of Michigan, its designees, or the Michigan Auditor General at any time during the Contract period and any extension thereof, and for three years from expiration date and final payment on this Contract or extension thereof.

II-DD NON-DISCRIMINATION CLAUSE

In the performance of this Contract or purchase order, the Contractor agrees not to discriminate against any employee or applicant for employment, with respect to their hire, tenure, terms, conditions or privileges of employment, or any matter directly or indirectly related to employment, because of race, color, religion, national origin, ancestry, age, sex, height, weight, marital status, physical or mental handicap or disability. The Contractor further agrees that every subcontract entered into for the performance of this Contract or purchase order will contain a provision requiring non-discrimination in employment, as herein specified, binding upon each subcontractor. This covenant is required pursuant to the Elliot Larsen Civil Rights Act, 1976 Public Act 453, as amended, MCL 37.2201, et seq, and the Michigan Handicapper's Civil Rights Act, 1976 Public Act 220, as amended, MCL 37.1101, et seq, and any breach thereof may be regarded as a material breach of this Contract or purchase order.

II-EE CANCELLATION

The State may cancel this Contract without further liability or penalty to the State, its departments, divisions, agencies, offices, commissions, officers, agents, and employees for any of the following reasons:

1. Material Breach by the Contractor. In the event that the Contractor breaches any of its material duties or obligations under this Contract, which are either not capable of or subject to being cured, or are not cured within the time period specified in the written notice of breach provided by the State, or pose a serious and imminent threat to the health and safety of any person, or the imminent loss, damage or destruction of any real or tangible personal property, the State may, having provided written notice of cancellation to the Contractor, cancel this Contract in whole or in part, for cause, as of the date specified in the notice of cancellation.



In the event that this Contract is cancelled for cause, in addition to any legal remedies otherwise available to the State by law or equity, the Contractor shall be responsible for all costs incurred by the State in canceling the Contract, including but not limited to, State administrative costs, attorneys fees and court costs, and any additional costs the State may incur to procure the services required by this Contract from other sources. All excess re-procurement costs and damages shall not be considered by the parties to be consequential, indirect or incidental, and shall not be excluded by any other terms otherwise included in this Contract.

In the event the State chooses to partially cancel this Contract for cause charges payable under this Contract will be equitably adjusted to reflect those services that are cancelled.

In the event this Contract is cancelled for cause pursuant to this section, and it is therefore determined, for any reason, that the Contractor was not in breach of contract pursuant to the provisions of this section, that cancellation for cause shall be deemed to have been a cancellation for convenience, effective as of the same date, and the rights and obligations of the parties shall be limited to that otherwise provided in this Contract for a cancellation for convenience.

2. Cancellation For Convenience By the State. The State may cancel this Contract for its convenience, in whole or part, if the State determines that such a cancellation is in the State's best interest. Reasons for such cancellation shall be left to the sole discretion of the State and may include, but not necessarily be limited to (a) the State no longer needs the services or products specified in this Contract, (b) relocation of office, program changes, changes in laws, rules, or regulations make implementation of this Contract services no longer practical or feasible, and (c) unacceptable prices for additional services requested by the State. The State may cancel this Contract for its convenience, in whole or in part, by giving the Contractor written notice 30 days prior to the date of cancellation. If the State chooses to cancel this Contract in part, the charges payable under this Contract shall be equitably adjusted to reflect those services that are cancelled.
3. Non-Appropriation. In the event that funds to enable the State to effect continued payment under this Contract are not appropriated or otherwise made available. The Contractor acknowledges that, if this Contract extends for several fiscal years, continuation of this Contract is subject to appropriation or availability of funds for this project. If funds are not appropriated or otherwise made available, the State shall have the right to cancel this Contract at the end of the last period for which funds have been appropriated or otherwise made available by giving written notice of cancellation to the Contractor. The State shall give the Contractor written notice of such non-appropriation or unavailability within 30 days after it receives notice of such non-appropriation or unavailability.
4. Criminal Conviction. In the event the Contractor, an officer of the Contractor, or an owner of a 25% or greater share of the Contractor, is convicted of a criminal offense incident to the application for or performance of a State, public or private Contract or subcontract; or convicted of a criminal offense including but not limited to any of the following: embezzlement, theft, forgery, bribery, falsification or destruction of records, receiving stolen property, attempting to influence a public employee to breach the ethical conduct standards for State of Michigan employees; convicted under State or federal antitrust statutes; or convicted of any other criminal offense which in the sole discretion of the State, reflects upon the Contractor's business integrity.



5. Approvals Rescinded. In the event any final administrative or judicial decision or adjudication disapproves a previously approved request for purchase of personal services pursuant to Article 11, Section 5 of the Michigan Constitution of 1963, and Chapter 7 of the Civil Service Rules. Notwithstanding any other provision of this Contract to the contrary, the State Personnel Director is authorized to disapprove contractual disbursements for personal services if the Director determines that this Contract of the disbursements under the Contract violate Article 11, Section 5 of the Constitution or violate applicable Civil Service rules or regulations. Cancellation may be in whole or in part and may be immediate as of the date of the written notice to the Contractor or may be effective as of the date stated in such written notice.

II-FF NOTICE AND RIGHT TO CURE

In the event of a curable breach by the Contractor, the State shall provide the Contractor written notice of the breach and a time period to cure said breach described in the notice. This section requiring notice and an opportunity to cure shall not be applicable in the event of successive or repeated breaches of the same nature or if the State determines in its sole discretion that the breach poses a serious and imminent threat to the health or safety of any person or the imminent loss, damage or destruction of any real or tangible personal property.

II-GG ELECTRONIC FUNDS TRANSFER

Electronic transfer of funds is available to State contractors. The Contractor is encouraged to register with the State of Michigan Office of Financial Management so the State can make payments related to this Contract electronically (www.state.mi.us/dmb/ofm/).

II-HH MODIFICATION OF CONTRACT

Acquisition Services reserves the right to modify this Contract at any time during the Contract term. Such modification may include changing the locations to be serviced, additional locations to be serviced, method or manner of performance of the work, number of days service is to be performed, addition or deletion of tasks to be performed, addition or deletion of items, and/or any other modifications deemed necessary. Any changes in pricing proposed by the Contractor resulting from the proposed changes are subject to acceptance by the State. Changes may be increases or decreases. **IN THE EVENT PRICES ARE NOT ACCEPTABLE TO THE STATE, THE CONTRACT SHALL BE SUBJECT TO COMPETITIVE BIDDING BASED UPON THE NEW SPECIFICATION.**

II-II UNFAIR LABOR PRACTICES

Pursuant to 1980 Public Act 278, as amended, MCL 423.231, et seq, the State shall not award a Contract or subcontract to an employer whose name appears in the current register of employers failing to correct an unfair labor practice compiled pursuant to Section 2 of the Act. A Contractor of the State, in relation to this Contract, shall not enter into a Contract with a subcontractor, manufacturer, or supplier whose name appears in this register. Pursuant to Section 4 of 1980 Public Act 278, MCL 423.324, the State may void this Contract if, subsequent to award of this Contract, the name of the Contractor as an employer, or the name of the subcontractor, manufacturer or supplier of the Contractor appears in the register.

II-JJ FORM, FUNCTION, AND UTILITY

If this Contract is for use of more than one State agency and if the good or service provided under



this Contract do not the meet the form, function, and utility required by a State agency, that agency may, subject to State purchasing policies, procure the good or service from another source.

II-KK CONTRACT PAYMENT SCHEDULE

The specific payment schedule for this Contract will be mutually agreed upon by the State and the Contractor. The schedule should show payment amount and should reflect actual work done by the payment dates, less any penalty cost charges accrued by those dates. As a general policy statements shall be forwarded to the designated representative by the 15th day of the following month.

II-LL PROHIBITED PRODUCTS

The State will not accept salvage, distressed, outdated or discontinued merchandise. Shipping of such merchandise to any State agency, as a result of an order placed against this Contract, shall be considered default by the Contractor of the terms and conditions of this Contract and may result in cancellation of this Contract by the State. The brand and product number offered for all items shall remain consistent for the term of this Contract, unless Acquisition Services has approved a change.

II-MM RECYCLED CONTAINERS

The Contractor is encouraged to offer products packaged in containers using recovered materials suitable for the intended use. 'Recovered material' is defined as post-consumer waste (any products generated by a business or consumer which have served their intended end use, and which have been separated or diverted from solid waste for the purpose of collection, recycling, and disposition) and 'secondary waste' (industrial by-products and wastes generated after completion of a manufacturing process that would normally not be reused).

II-NN RIGHT TO KNOW ACT (Act 80 of 1986)

The "Right to Know Act" is intended to provide protection and information to employees who encounter hazardous substances in the workplace. To comply with this act, it is necessary that you fulfill the following:

Labels on all incoming containers of hazardous chemicals must (1) clearly State the identity of the contents, (2) display appropriate hazard warning(s), (3) include first aid information, and (4) list the name and address of the chemical manufacturer, importer, or other responsible party.

Material Safety Data Sheets must be included with shipment of chemical or hazardous material to the receiving State agency. It is necessary to send this document only on the first shipment for each chemical formulation or hazardous material ordered by a specific agency except when there has been a change in the formulation of the specified chemical or hazardous material, in which case, a revised material safety data sheet shall accompany the first shipment of the changed formulation. It is the responsibility of the shipping vendor to maintain this record. The receiving agency will not accept first shipment unless the above is complied with. It is recommended that OSHA Material Safety Data Sheet No. 174 be used.

II-OO ASSIGNMENT OF ANTITRUST CAUSE OF ACTION

For and in consideration of the opportunity to submit a quotation and other good and valuable consideration, the Contractor hereby assigns, sells and transfers to the State of Michigan all



rights, title and interest in and to all causes of action it may have under the antitrust laws of the United States or this State for price fixing, which causes of action have accrued prior to the date of payment and which relate solely to the particular goods, commodities, or services purchased or procured by this State pursuant to this transaction.

II-PP QUALITY ASSURANCE

The State reserves the right to periodically test products which have been received to verify compliance with specifications. If laboratory analysis shows that the product does not meet specifications or fails to perform satisfactorily at any time, the Contractor shall be responsible for:


1. All costs of testing and laboratory analysis.
2. Disposal and/or replacement of all products which fail to meet specifications.
3. All costs of repair and/or replacement of equipment deemed to have been damaged by substandard products as determined by the State.

II-QQ INSPECTION

All goods are subject to inspection and testing. In the event goods are defective in material or workmanship, or otherwise fail to meet the requirements of this Contract, the State shall have the right to reject the goods or retain the goods and correct the defects. The Contractor shall pay the State for expenses incurred in correcting defects. Rejected goods will be held for 45 days after delivery. The Contractor must arrange for the return of said goods, including paying for handling, packing, and transportation costs. The State has the authority to dispose of the goods without further liability to the State in the event the Contractor fails to make arrangements within the specified time period.


NOTES:

1. All frame boards are rough cut, treated 2"x6"
2. Legs are cut at 30°
3. Plank supports are cut at 45°
4. Leg supports are cut at 40°
5. Slagger bolt pattern on Jack.
6. Shipped assembled.
7. Accessible tables must be located on smooth, firm, slip resistant surface with 48" minimum clearance on all sides of table.
8. No anchors, chains, or cables are to be attached to tables.
9. Top braces are 2"x2"x27" with a 1" chamfer at both ends.

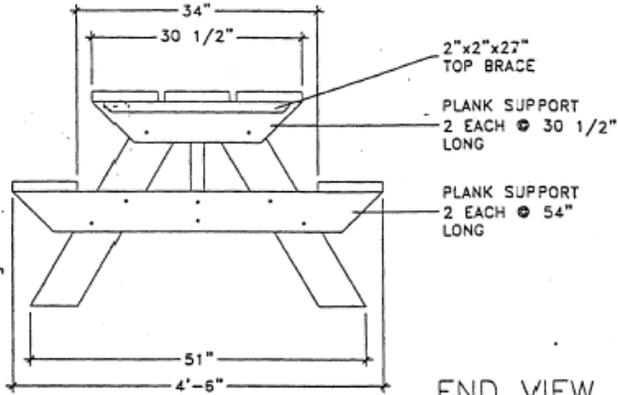

END VIEW


Scale: 3/4"=1'-0"

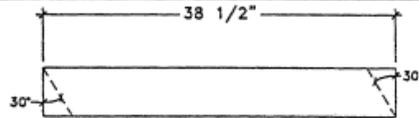

LEG PATTERN

PLAN VIEW


Scale: 1"=1'-0"

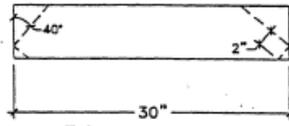

LEG SUPPORT

PLAN VIEW

Scale: 1"=1'-0"

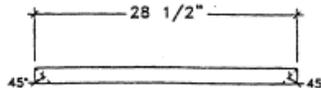

CENTER SUPPORT

SIDE VIEW

Scale: 1"=1'-0"

STATE FOREST CAMPGROUND PICNIC TABLE

No. 1.14.C


SCALE: AS NOTED

Date: 1/97

MDNR - FMD/RECREATION & TRAILS SECTION

By: J.R.-J.K.

Rev: 7/99

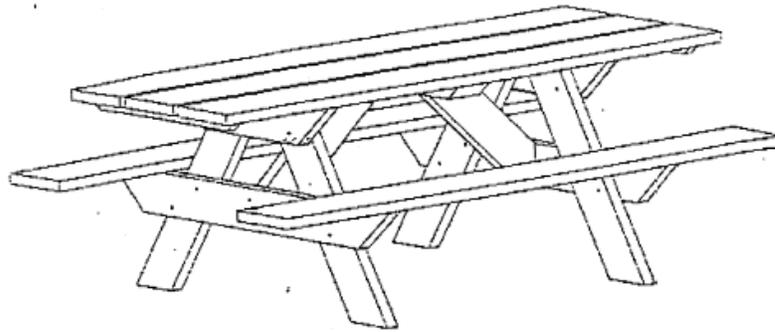

MATERIAL LIST

FRAME

- 4 - JACK LEGS
- 2 - SEAT PLANK SUPPORTS
- 3 - TOP PLANK SUPPORTS
- 2 - DIAGONAL JACK/TOP SUPPORTS

LUMBER REQUIRED

- 3 - 2"x6"x8'
- FULL-ROUGH/ PINE TREATED .40-G.C.A.
- 1 - 2"x6"x12'
- FULL-ROUGH/ PINE TREATED .40-G.C.A.

SEATS

- 2 - SEAT PLANKS

LUMBER REQUIRED

- 2 - 2"x10"x8'
- SOUTHERN YELLOW PINE #2
- DRESSED THREE (3) SIDES
- TREATED .40 CAQ (New Preservative)

TOPS

- 3 - TOP PLANKS
- 2 - TOP BRACES @ 2"x2"x27"

MATERIAL REQUIRED (OPTION #1)

- 3 - 2"x10"x8'
- SOUTHERN YELLOW PINE #2
- DRESSED THREE (3) SIDES
- TREATED .40 CAQ

FINISH

NEW-CUT SURFACES/ TREATED LUMBER
 RE-TREATED WITH TWO (2)
 APPLICATIONS OF BELOW
 GROUND RATED COPPER
 NAPHTHENATE WOOD PRESERVATIVE
 (1 GALLON PER TWELVE TABLES)

*STAIN ALL WOOD SURFACES TWO COATS
 BEFORE ASSEMBLY W/ OLYMPIC
 BRAND PREMIUM ACRYLIC LATEX
 STAIN--WATER REPELLENT W/ U.V.
 PROTECTION & SOLID COLOR:
 OXFORD BROWN

HARDWARE

FRAME: 16 - 3/8"x4" GALVANIZED
 CARRIAGE BOLTS/NUTS/WASHERS
 4 - 3/8"x5" GALVANIZED LAG
 SCREWS WITH WASHERS

SEATS: 12 - 3 1/2" FLAT HEAD
 POLYMER COATED DECK SCREWS
 WITH SQUARE DRIVE

TOPS: WOOD OPTION:
 31 - 3 1/2" FLAT HEAD
 POLYMER COATED DECK SCREWS
 WITH SQUARE DRIVE

POLY-PLANK OPTION:
 22 - 3" STAINLESS STEEL
 SCREWS WITH PHILLIPS HEAD

STATE FOREST CAMPGROUND PICNIC TABLE

No. 1.14.A



NO SCALE

Date: 1/87

By: J.R.-J.K.

MDNR - FMD/RECREATION & TRAILS SECTION

Rev: 7/99

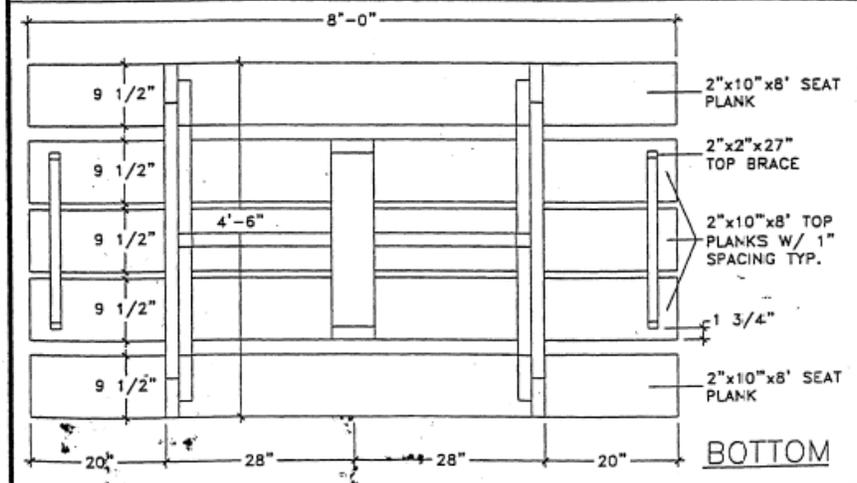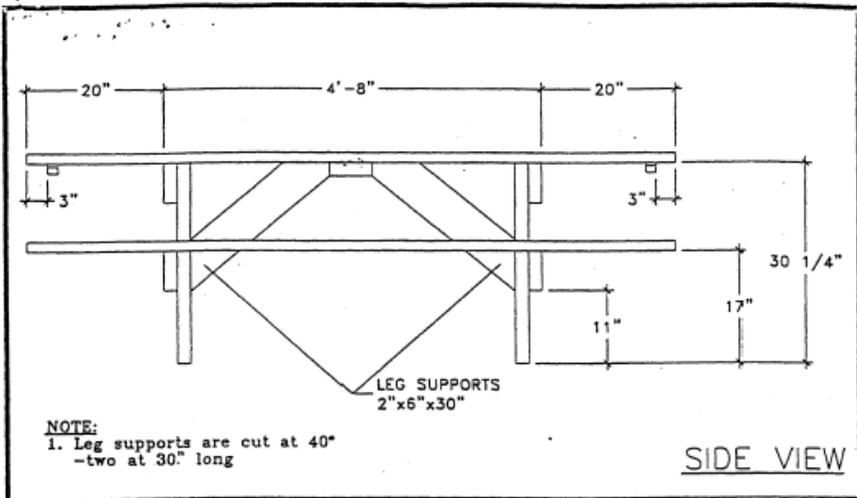

| | |
|--|---------------|
| STATE FOREST CAMPGROUND PICNIC TABLE | No. 1.14.B |
| SCALE: 3/4"=1'-0" | Date: 1/97 |
| MDNR - FMD/RECREATION & TRAILS SECTION | By: J.R.-J.K. |
| | Rev: 7/99 |