



**Michigan Department of Environmental Quality
Waste and Hazardous Materials Division**

SOLID WASTE DISPOSAL AREA CONSTRUCTION PERMIT

This construction permit is issued under the provisions of Part 115, Solid Waste Management, of the Natural Resources and Environmental Protection Act, 1994 PA 451, as amended, MCL 324.11501 et seq., to permit the construction of a solid waste disposal area (Facility) in the state of Michigan. This permit does not obviate the necessity of obtaining other authorization as may be required by state law.

FACILITY NAME: Citizens Disposal, Inc.

PERMITTEE/FACILITY OWNER: Citizens Disposal, Inc.

PROPERTY OWNER: Citizens Disposal, Inc.

TYPE OF FACILITY: Municipal Solid Waste Landfill

FACILITY ID: 470517

COUNTY: Genesee

PERMIT NUMBER: 4106

ISSUE DATE: September 30, 2009


EXPIRATION DATE: One year from date of issuance unless development of the Facility begins within the year.

FACILITY DESCRIPTION: The Citizens Disposal, Inc., Landfill, a municipal solid waste landfill, consists of 236.51 acres located in the S ½ and NW ¼ of Section 23, T6N, R6E, Mundy Township, Genesee County, Michigan. The Facility is identified in Attachment A and is fully described in this permit.

RESPONSIBLE PARTY: Mr. Robert Thornton
Citizens Disposal, Inc.
2361 West Grand Blanc Road
Grand Blanc, Michigan 48439
810-655-4207

This permit is subject to revocation by the Director of the Michigan Department of Environmental Quality (Director) if the Director finds that the disposal area is not being constructed or operated in accordance with the approved plans, the conditions of a permit or license, Part 115, or the rules promulgated under Part 115. This permit shall be available through the applicant during its term and remains the property of the Director. Failure to comply with the terms and provisions of this permit may result in legal action leading to civil and/or criminal penalties as stipulated in Part 115.

THIS PERMIT IS NOT TRANSFERABLE UNLESS PRIOR AUTHORIZATION HAS BEEN OBTAINED FROM THE DIRECTOR.

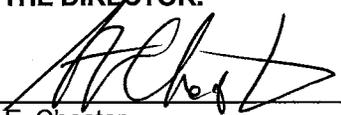

Steven E. Chester
Director
Michigan Department of Environmental Quality

Permittee/Facility Owner: Citizens Disposal, Inc.
Facility Name: Citizens Disposal, Inc.
Construction Permit Number: 4106
Issue Date: September 30, 2009



The permittee shall comply with all terms of this permit and the provisions of Part 115 and its rules. This permit includes the permit application and any attachments to this permit.

1. The permittee shall construct the Facility in a manner that will not violate any state or federal law.
2. This permit authorizes the construction of the disposal area as defined in the Application for Permit to Construct a Solid Waste Disposal Area (Application) documents dated May 28, 2009, and received by the Michigan Department of Environmental Quality (MDEQ) on June 4, 2009. The new disposal area authorized by this permit shall not be utilized for the disposal of solid waste until an operating license for the disposal area is issued by the MDEQ.
3. The attached map (Attachment A) shows the Facility, the area permitted for construction, area(s) authorized for the placement and/or acceptance of solid waste, monitoring points, leachate storage units, site roads, and related appurtenances.
4. Issuance of this permit is based on the assumption that the information submitted by the Applicant in the Application dated May 28, 2009, received by the MDEQ on June 4, 2009, and any subsequent amendments is accurate. Any inaccuracies or deviations found in this information may be grounds for the revocation or modification of this permit and/or other enforcement action. The permittee shall inform the MDEQ's Waste and Hazardous Materials Division, Lansing District Supervisor, of any known inaccuracies and/or any deviation in the information of the Application that would affect the permittee's ability to comply with the applicable rules or permit conditions. This permit is issued based on MDEQ review of the Application, EQP 5506. The Application includes the following documents or their approved revisions that are incorporated by reference and become enforceable portions of this permit:
 - a. Application Form EQP 5506.
 - b. Fee in the amount of \$250.
 - c. Volume calculations for the Citizens Disposal, Inc., permit modification titled "Construction Permit Modification," prepared by Midwestern Consulting, dated May 2009.
 - d. Engineering Plan sheet numbers 1, 3, 8, 9, 10, 11, 12, 13, 15, 16, 17, 18, 19, 20, and 25 for the Citizens Disposal, Inc., permit modification titled "Construction Permit Application," prepared by Midwestern Consulting, dated June 2, 2009.
5. The sampling parameters and monitoring frequencies are outlined in the Hydrogeological Monitoring Plan. The sampling results shall be submitted to the MDEQ's Waste and Hazardous Materials Division, Lansing District Office.
6. **VARIANCES:** None.
7. **SPECIAL CONDITIONS:** This Solid Waste Disposal Area Construction Permit Number 4106 supersedes and replaces Solid Waste Disposal Area Construction Permit Modification Number 4094, issued to Citizens Disposal, Inc., on May 23, 2008. All documents approved with Solid Waste Disposal Area Construction Permit Number 0398, issued to Citizens Disposal, Inc., on December 17, 2001, are still in effect with the exception of engineering drawing numbers 1, 3, 8, 9, 10, 11, 12, 13, 15, 16, 17, 18, 19, 20, and 25.
8. **TERM:** This construction permit shall expire one year after the date of issuance, unless development under the construction permit is initiated within that year.


END OF PERMIT

GRAND BLANC ROAD

ATTACHMENT A

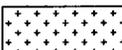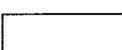-  CERTIFIED PARTIALLY CLOSED AREA = 6.10 AC.
-  ACTIVE FILL AREA NOT YET AT FINAL GRADE = 58.69 AC.
-  UNCONSTRUCTED AREA W/O FINANCIAL ASSURANCE = 44.2 AC.
-  ANCILLARY AREA = 127.52 AC.

-  EXISTING GROUNDWATER MONITORING WELLS
-  EXISTING GAS MONITORING PROBES

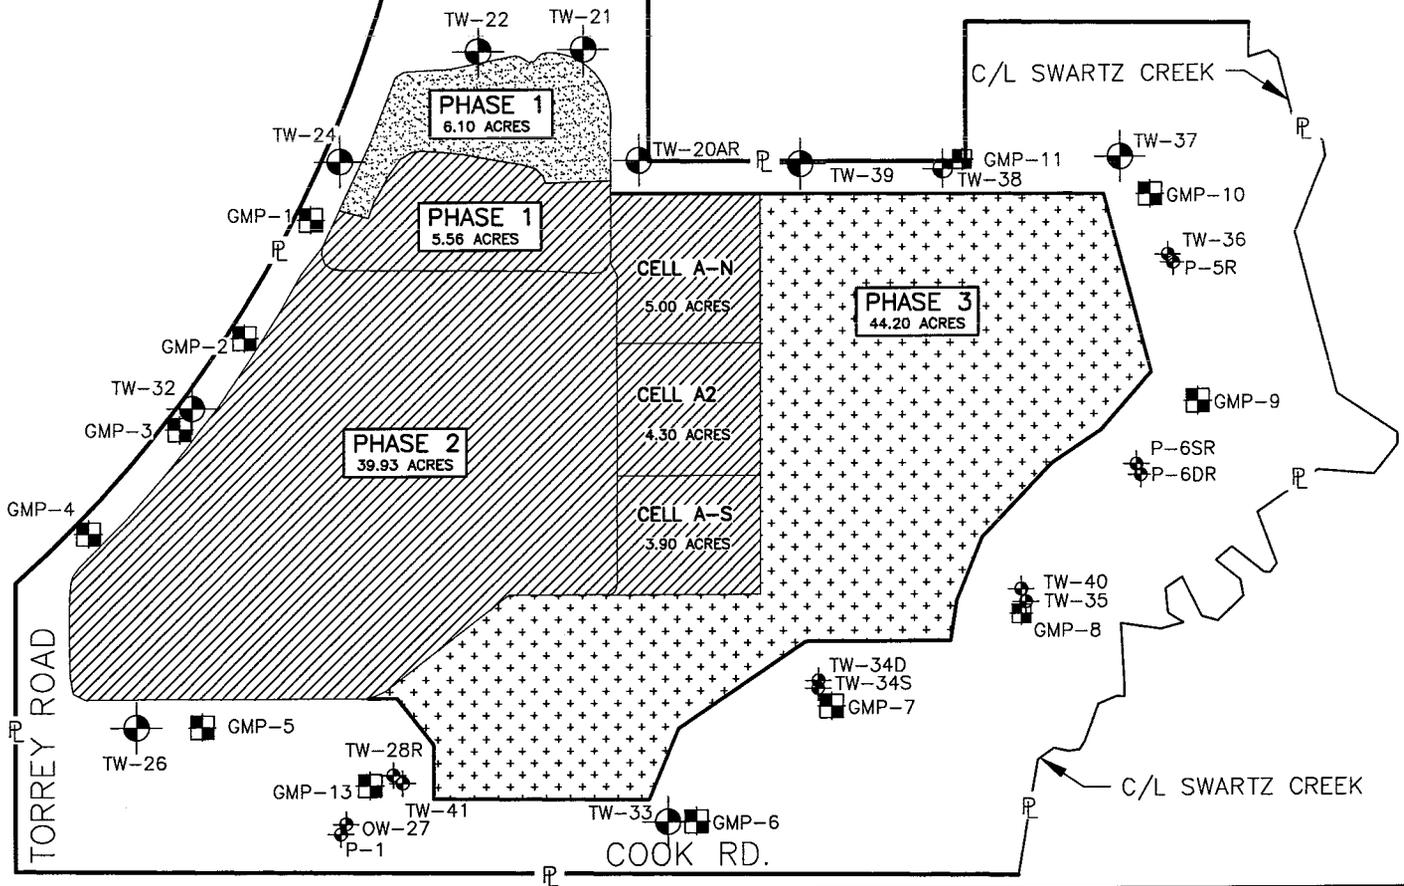

MIDWESTERN CONSULTING



Civil, Environmental and
Transportation Engineers
Planners, Surveyors
Landscape Architects

3815 Plaza Drive
Ann Arbor, Michigan 48108
Phone: 734.995.0200
Fax 734.995.0599

**CITIZENS DISPOSAL, INC.
FACILITY MAP**

DATE: 5/18/09 JOB NO.: **00022**

SCALE: 1" = 600'



SHEET 1 OF 1