



Michigan Department of Environmental Quality
Waste Management and Radiological Protection Division

SOLID WASTE DISPOSAL AREA CONSTRUCTION PERMIT

This construction permit is issued under the provisions of Part 115, Solid Waste Management, of the Natural Resources and Environmental Protection Act, 1994 PA 451, as amended, MCL 324.11501 et seq., to permit the construction of a solid waste disposal area (Facility) in the state of Michigan. This permit does not obviate the necessity of obtaining other authorization as may be required by state law.

FACILITY NAME: Advanced Disposal Services Arbor Hills Landfill, Inc.

PERMITTEE/FACILITY OWNER: Advanced Disposal Services Arbor Hills Landfill, Inc.

PROPERTY OWNER: Advanced Disposal Services Arbor Hills Landfill, Inc. and Salem Township

TYPE OF FACILITY: Municipal Solid Waste Landfill

FACILITY ID: 475946

COUNTY: Washtenaw

PERMIT NUMBER: 4162

ISSUE DATE: October 13, 2017

EXPIRATION DATE: One year from date of issuance unless development of the Facility begins within the year.

FACILITY DESCRIPTION: The Advanced Disposal Services Arbor Hills Landfill, Inc., a municipal solid waste landfill consists of 337.24 acres located in Section 13, T1S, R7E, Salem Township, Washtenaw County, Michigan. The Facility is identified in Attachment A and is fully described in this permit.

RESPONSIBLE PARTY: Mr. Bob Walls, General Manager
Advanced Disposal Services Arbor Hills Landfill, Inc.
10690 West Six Mile Road
Northville, Michigan 48168-9426
248-755-9306

This permit is subject to revocation by the Director of the Michigan Department of Environmental Quality (Director) if the Director finds that the disposal area is not being constructed or operated in accordance with the approved plans, the conditions of a permit or license, Part 115, or the rules promulgated under Part 115. This permit shall be available through the applicant during its term and remains the property of the Director. Failure to comply with the terms and provisions of this permit may result in legal action leading to civil and/or criminal penalties as stipulated in Part 115.

THIS PERMIT IS NOT TRANSFERABLE UNLESS PRIOR AUTHORIZATION HAS BEEN OBTAINED FROM THE DIRECTOR.

C. Heidi Grether
Director

Michigan Department of Environmental Quality

Permittee/Facility Owner: Advanced Disposal Service Arbor Hills Landfill, Inc.
Facility Name: Advanced Disposal Service Arbor Hills Landfill, Inc.
Construction Permit Number: 4162
Issue Date: October 13, 2017


The permittee shall comply with all terms of this permit and the provisions of Part 115 and its rules. This permit includes the permit application and any attachments to this permit.

1. The permittee shall construct the Facility in a manner that will not violate any state or federal law.
2. This permit authorizes the construction of the disposal area as defined in the Application for Permit to Construct a Solid Waste Disposal Area (Application) documents dated June 23, 2017, and received by the Michigan Department of Environmental Quality (MDEQ), on June 23, 2017. The new disposal area authorized by this permit shall not be utilized for the disposal of solid waste until an operating license for the disposal area is issued by the MDEQ.
3. The attached map (Attachment A) shows the Facility, the area permitted for construction, area(s) authorized for the placement and/or acceptance of solid waste, monitoring points, leachate storage units, site roads, and related appurtenances.
4. Issuance of this permit is based on the assumption that the information submitted by the Applicant in the Application dated June 23, 2017, received by the MDEQ on June 23, 2017, and revised September 25, 2017, and any subsequent amendments is accurate. Any inaccuracies or deviations found in this information may be grounds for the revocation or modification of this permit and/or other enforcement action. The permittee shall inform the MDEQ's Waste Management and Radiological Protection Division (WMRPD), Jackson District Supervisor, of any known inaccuracies and/or any deviation in the information of the Application that would affect the permittee's ability to comply with the applicable rules or permit conditions. This permit is issued based on MDEQ review of the Application, EQP 5506. The Application includes the following documents or their approved revisions that are incorporated by reference and become enforceable portions of this permit:
 - a. Application Form EQP 5506.
 - b. Fee in the amount of \$250.00.
 - c. Revised Engineering Plan Sheets 1, 8, 9, 10, 17, 19, and 22 entitled: Veolia ES Arbor Hills Landfill, Inc., Arbor Hills West Expanded Sanitary Landfill, Construction Permit Modification - February 2017, dated July 2, 2009, and revised August 30, 2017.
5. The sampling parameters and monitoring frequencies are outlined in the Hydrogeological Monitoring Plan. The sampling results shall be submitted to the MDEQ's WMRPD, Jackson District Office.
6. **VARIANCES:** The permittee is granted the following variance(s) from Part 115 and/or its rules: None.
7. **SPECIAL CONDITIONS:** None
8. **TERM:** This construction permit shall expire one year after the date of issuance, unless development under the construction permit is initiated within that year.

END OF PERMIT

ADVANCED ARBOR HILLS LANDFILL

SALEM TOWNSHIP, WASHTENAW COUNTY, MICHIGAN

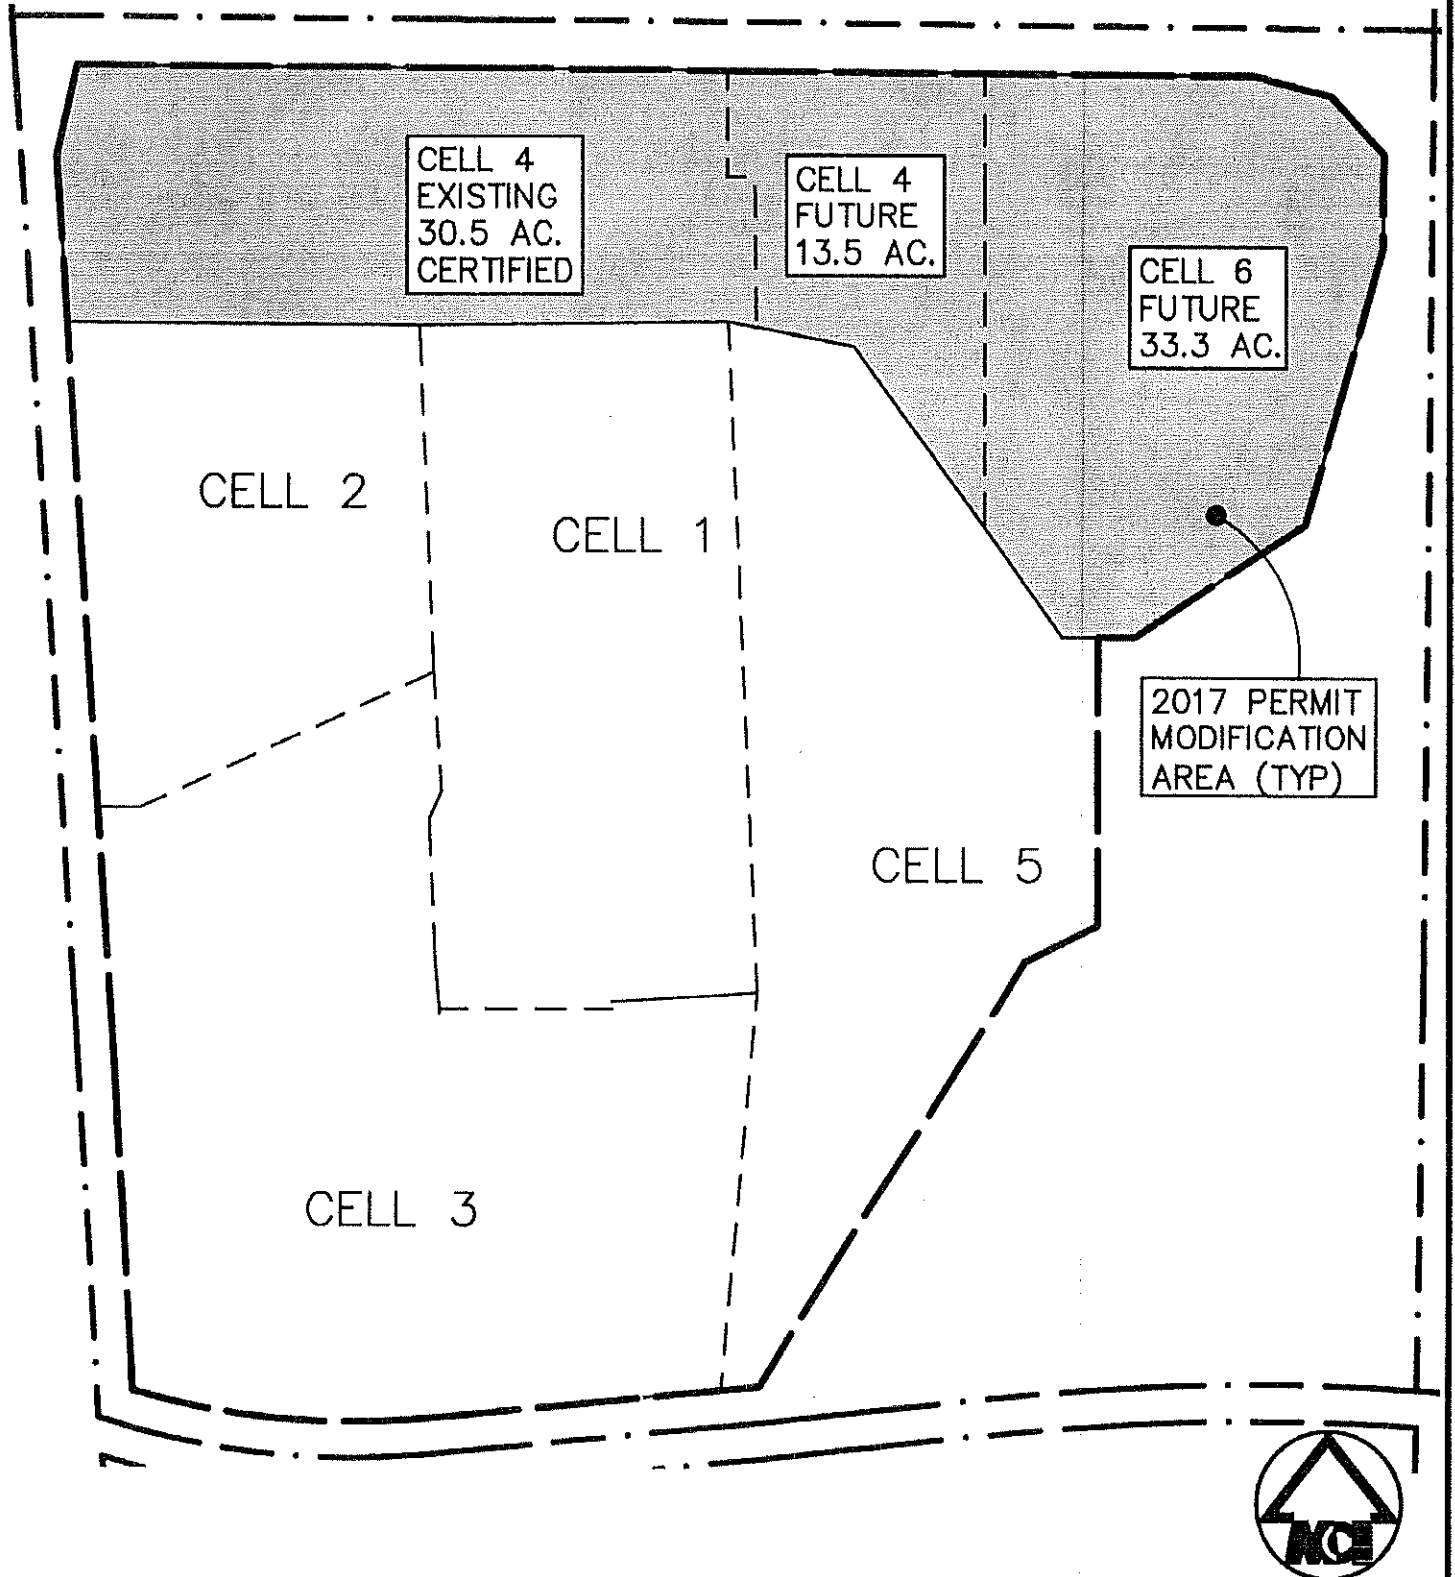

MIDWESTERN CONSULTING



Civil, Environmental and
Transportation Engineers
Planners, Surveyors
Landscape Architects

3815 Plaza Drive
Ann Arbor, Michigan 48108
Phone: 734.995.0200
Fax 734.995.0599

ARBOR HILLS LANDFILL, INC.
2017 PERMIT MODIFICATION BDRY

DATE: 9/22/17

JOB NO.: **09043**

NOT TO SCALE

SHEET 1 OF 1