



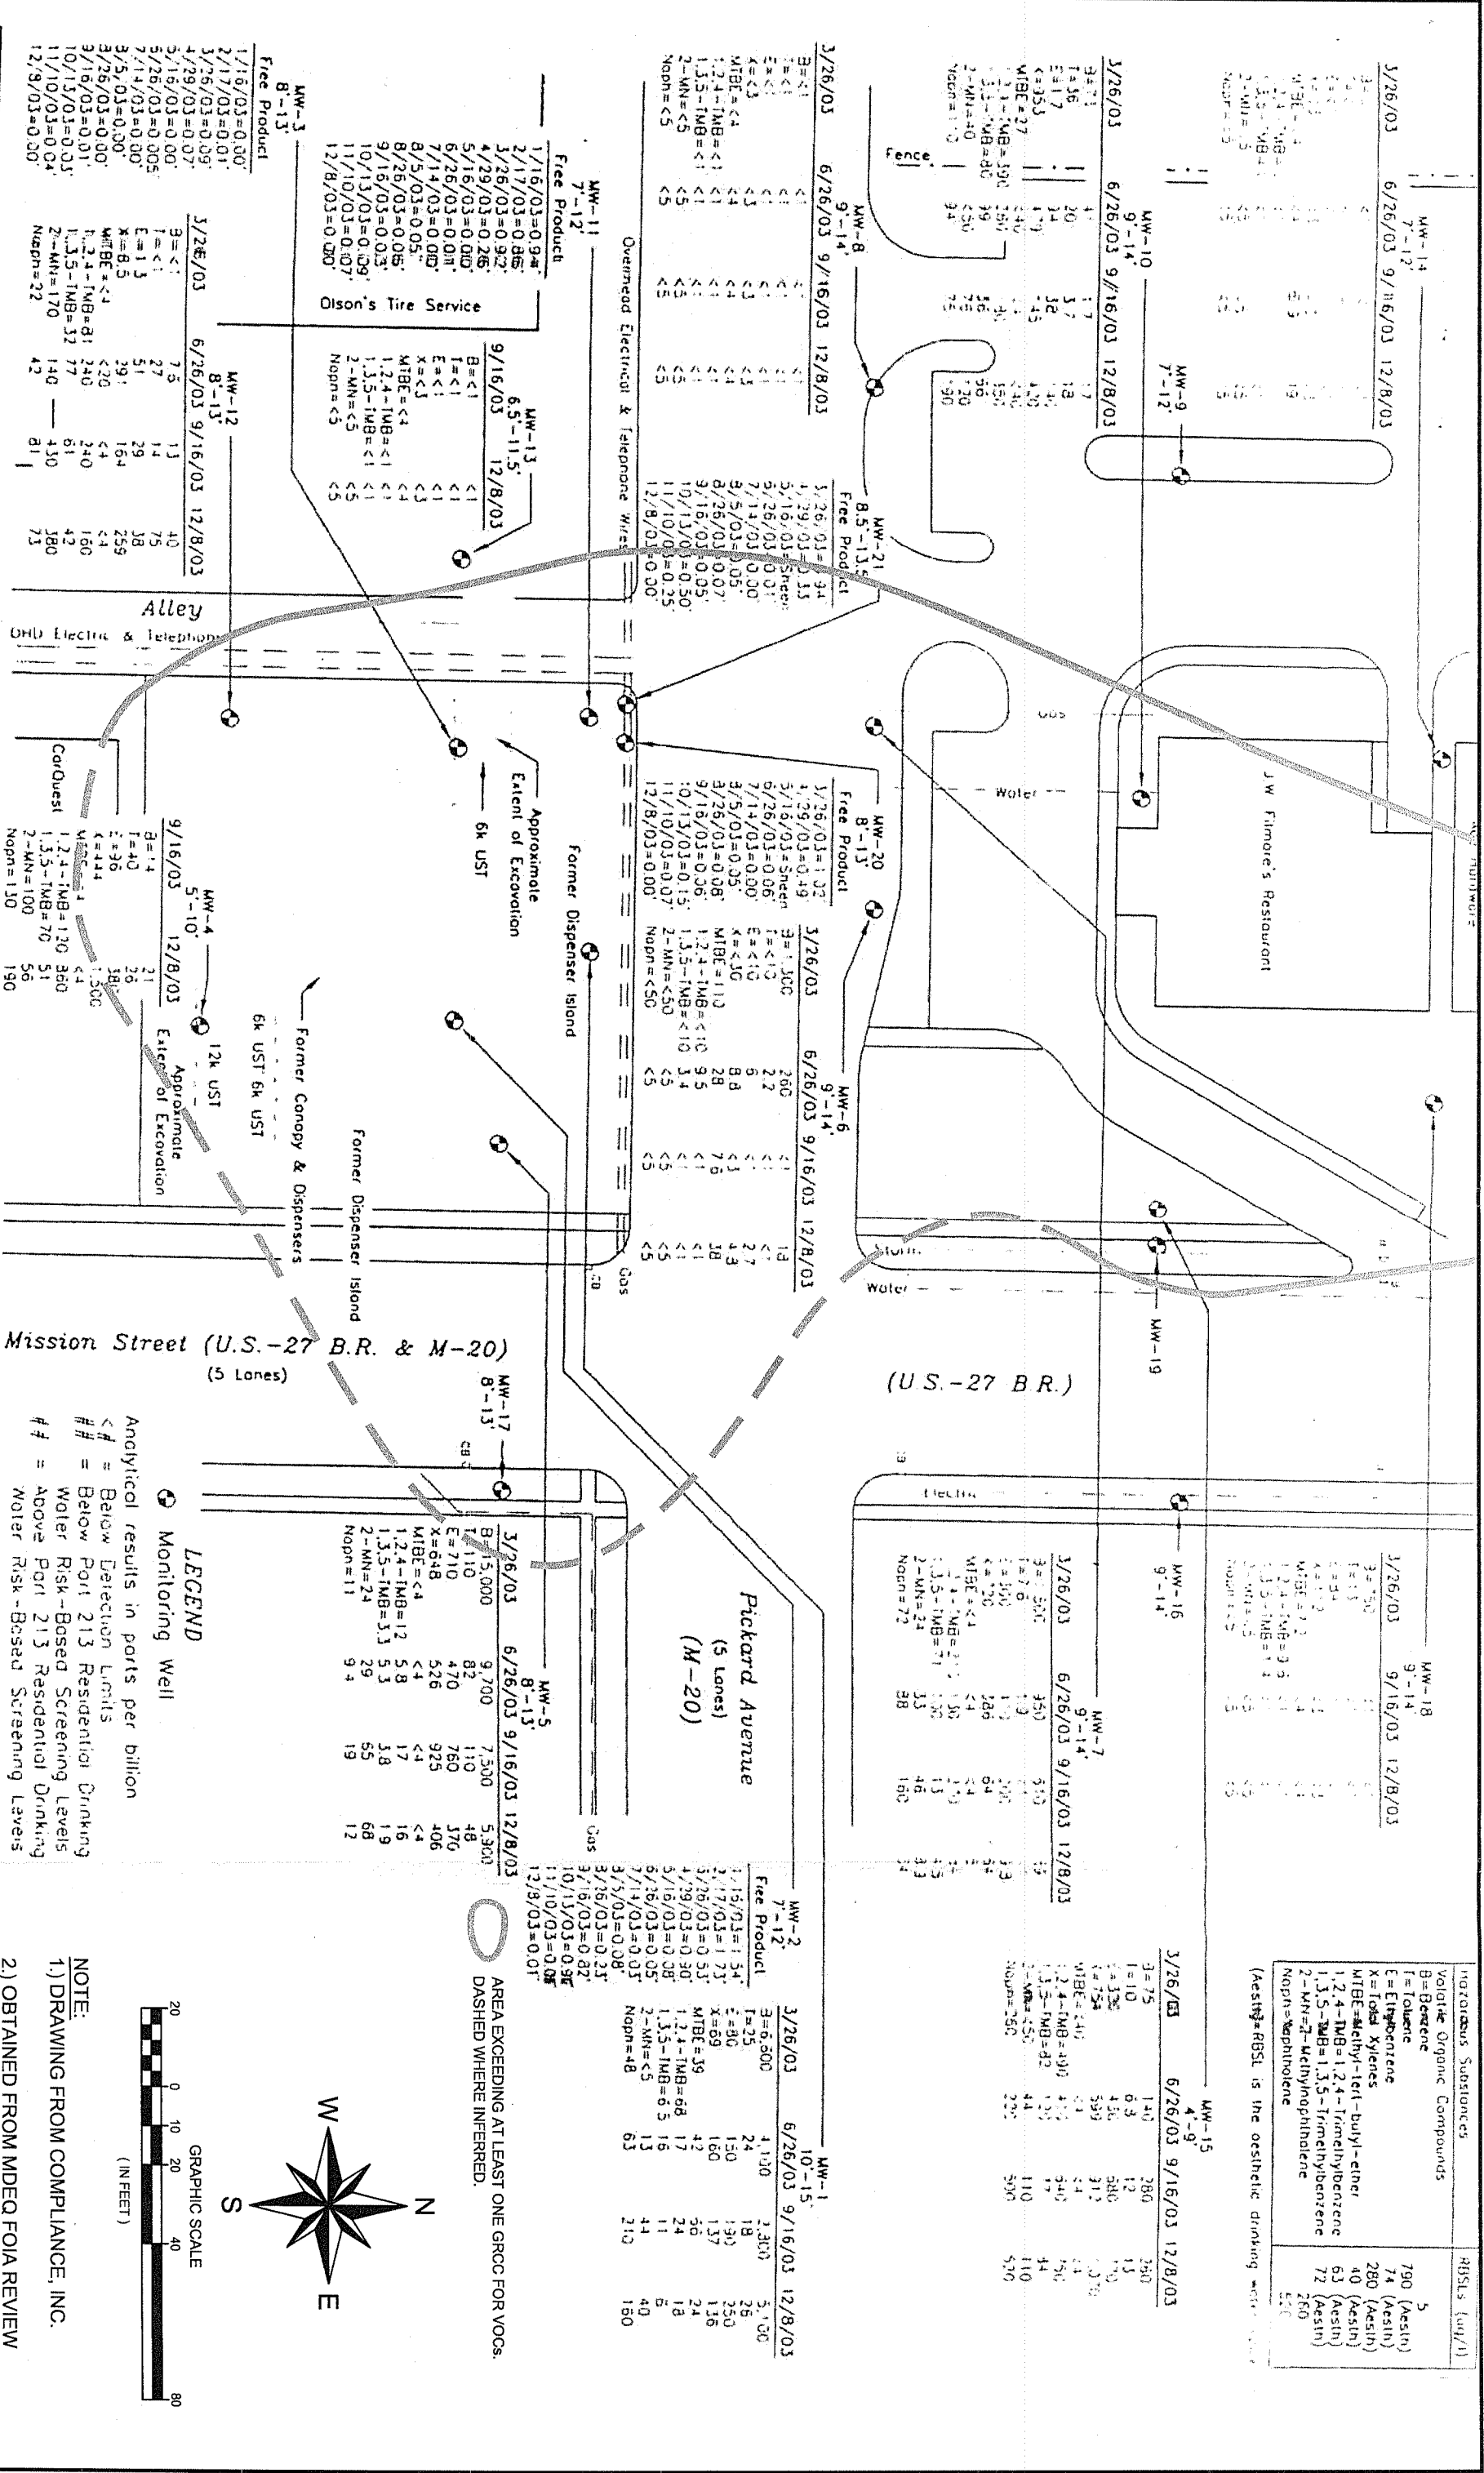

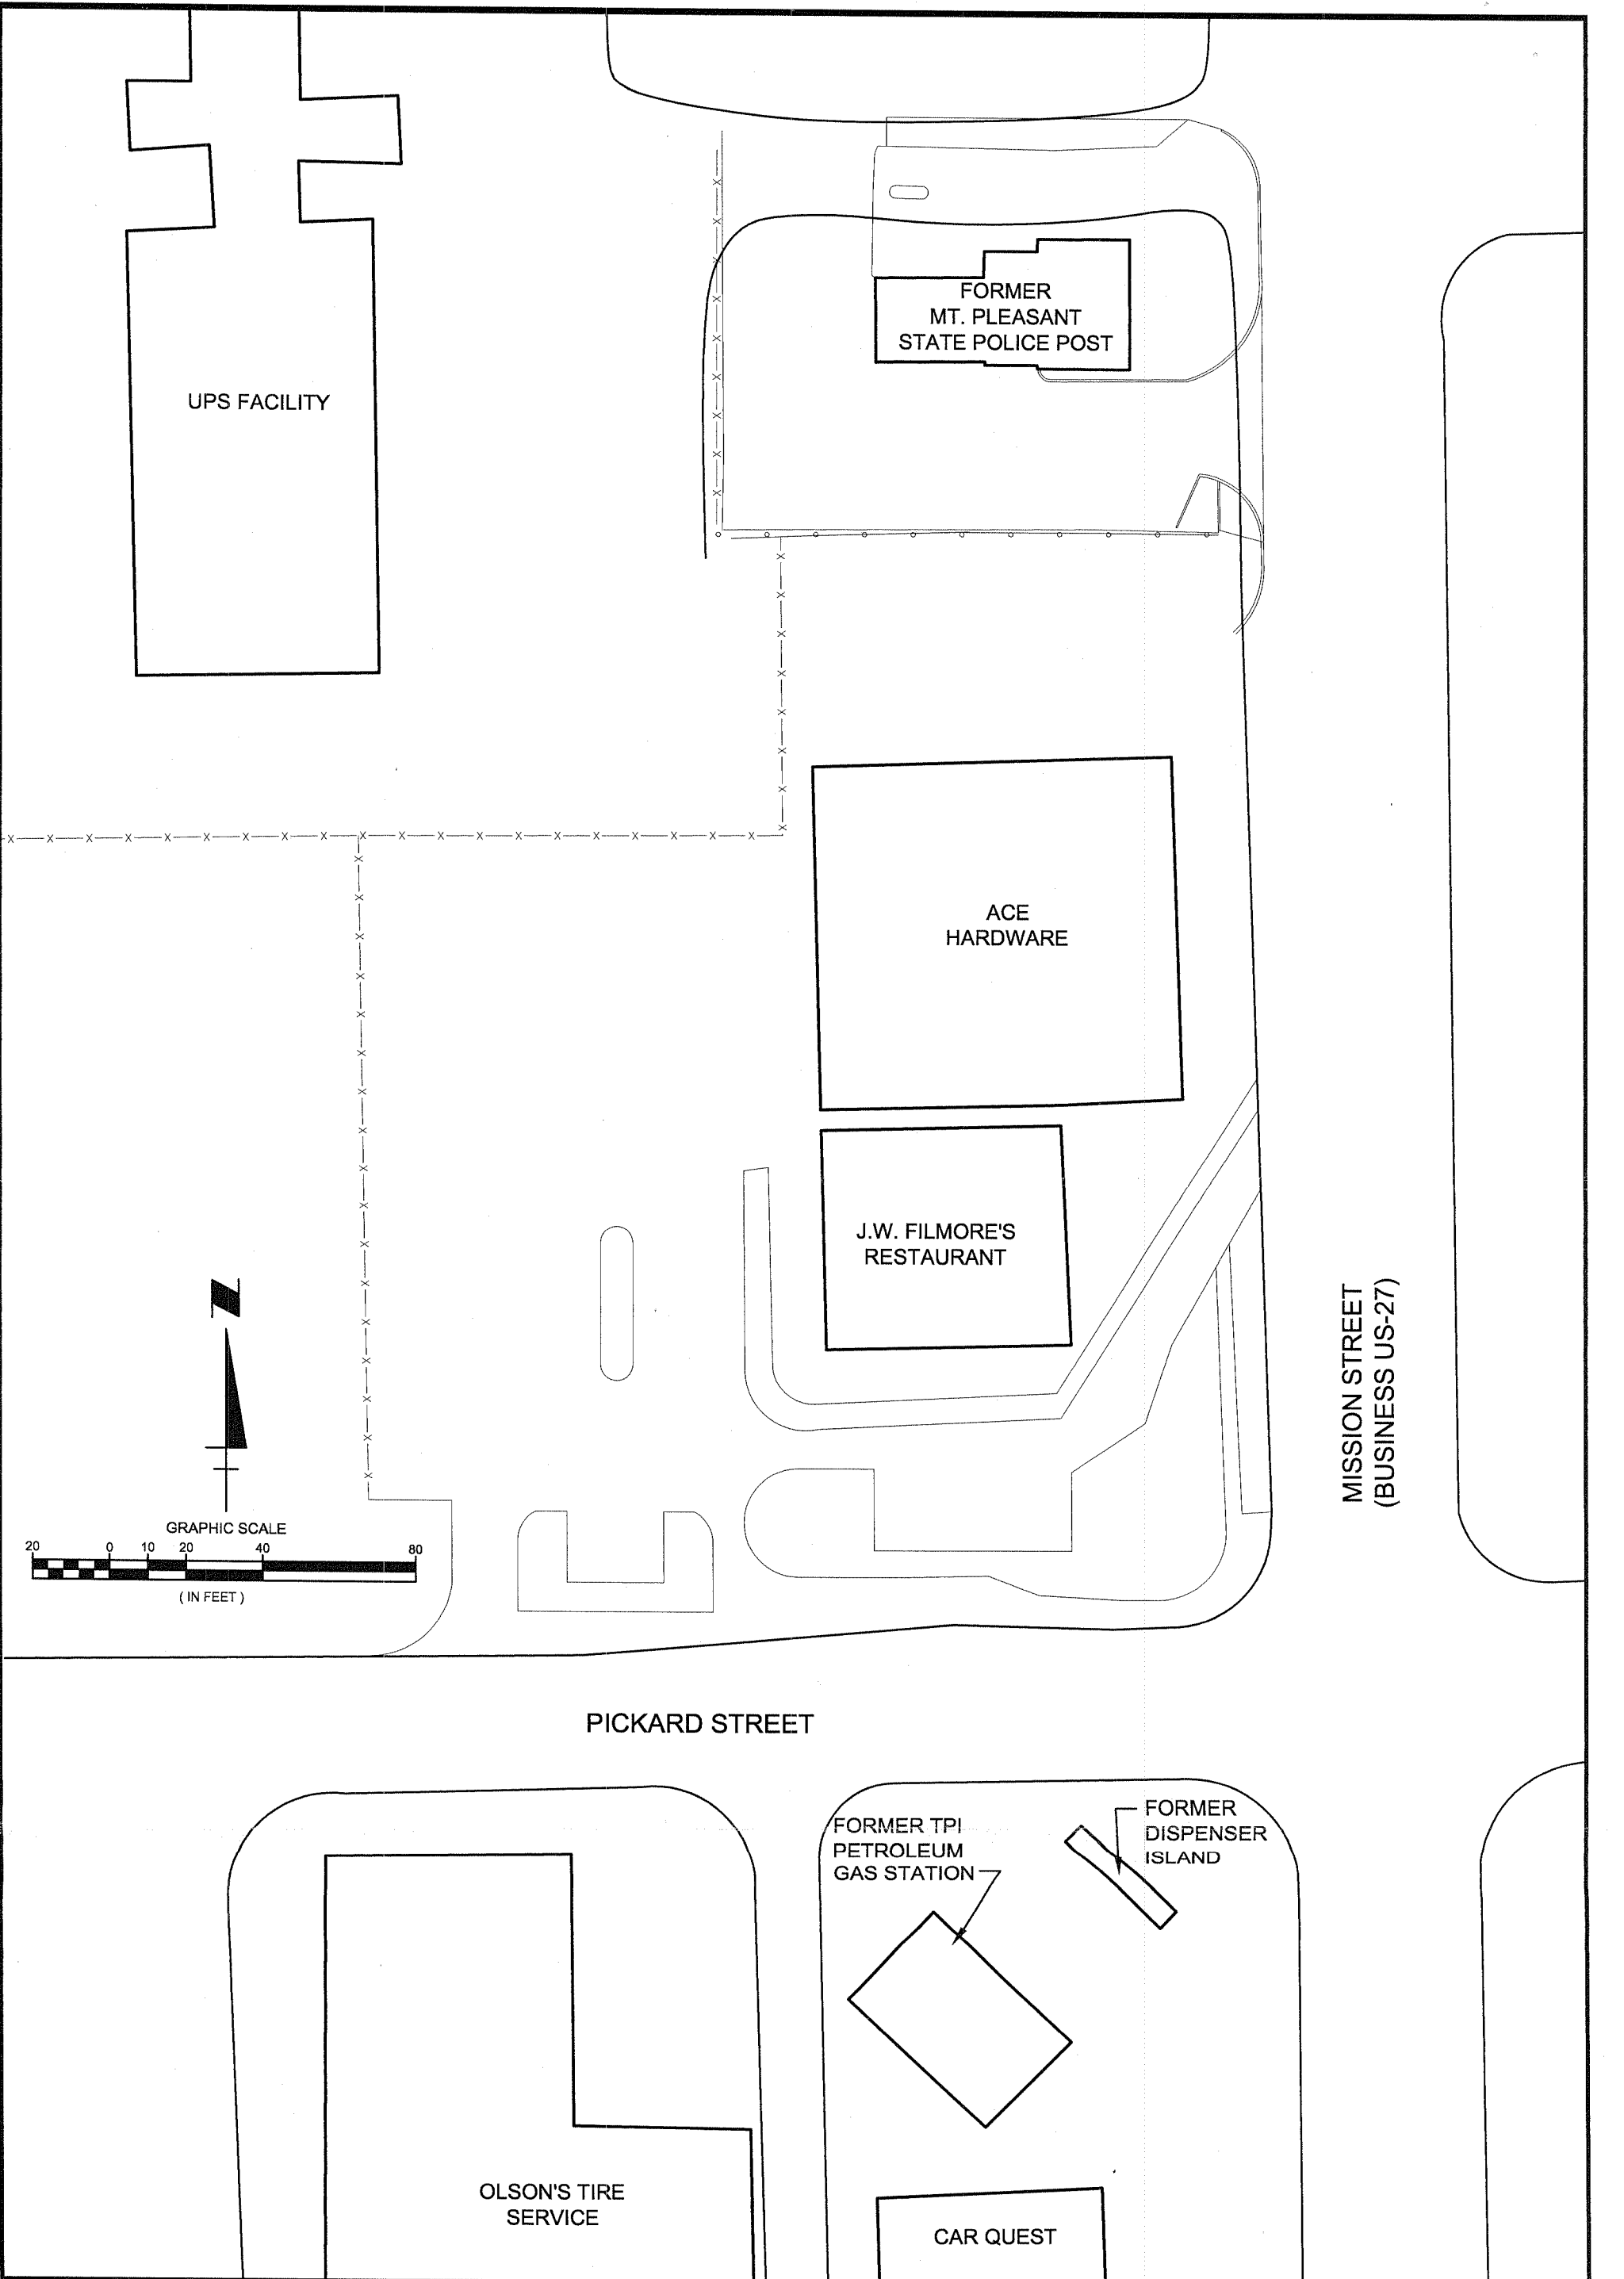



DLZ
ENGINEERS - ARCHITECTS - SCIENTISTS - PLANNERS - SURVEYORS
1425 KEYSTONE AVE., LANSING, MI 48911
TEL: (517) 393-6800 • FAX (517) 272-7396

FORMER STATE POLICE POST
MOUNT PLEASANT, MICHIGAN

MICHIGAN DEPARTMENT OF
MANAGEMENT AND BUDGET

DRAWN	TIG	NO.	REVISION	BY	DATE
CHK'D	KS	▲			
APPR'D	CR	▲			
DATE	MAY 2004	▲			
PROJECT NUMBER	95415068.03	▲			
		▲			
		▲			
		▲			

SURROUNDING PROPERTIES MAP

SHEET	2
OF	20
DRAWING NUMBER	FIG-2

M:\PROJ\95415068\03\Site Investigation\Figure 002 - Surrounding Properties Map.dwg, 6/21/2004 2:30:12 PM




DLZ
ENGINEERS - ARCHITECTS - SCIENTISTS - PLANNERS - SURVEYORS
145 KENYON AVE., LANSING, MI 48201
TEL. (313) 384-8800 • FAX (313) 272-7390


FORMER STATE POLICE POST
MOUNT PLEASANT, MICHIGAN

MICHIGAN DEPARTMENT OF MANAGEMENT AND
BUDGET

DRAWN	TGS	NO.	REVISION	BY	DATE
CHK'D	JS	1			
APPROV'D	CR	2			
DATE	JUNE 2004	3			
PROJECT NUMBER	95415068.03	4			
		5			
		6			
		7			
		8			
		9			
		10			

SITE DIAGRAM

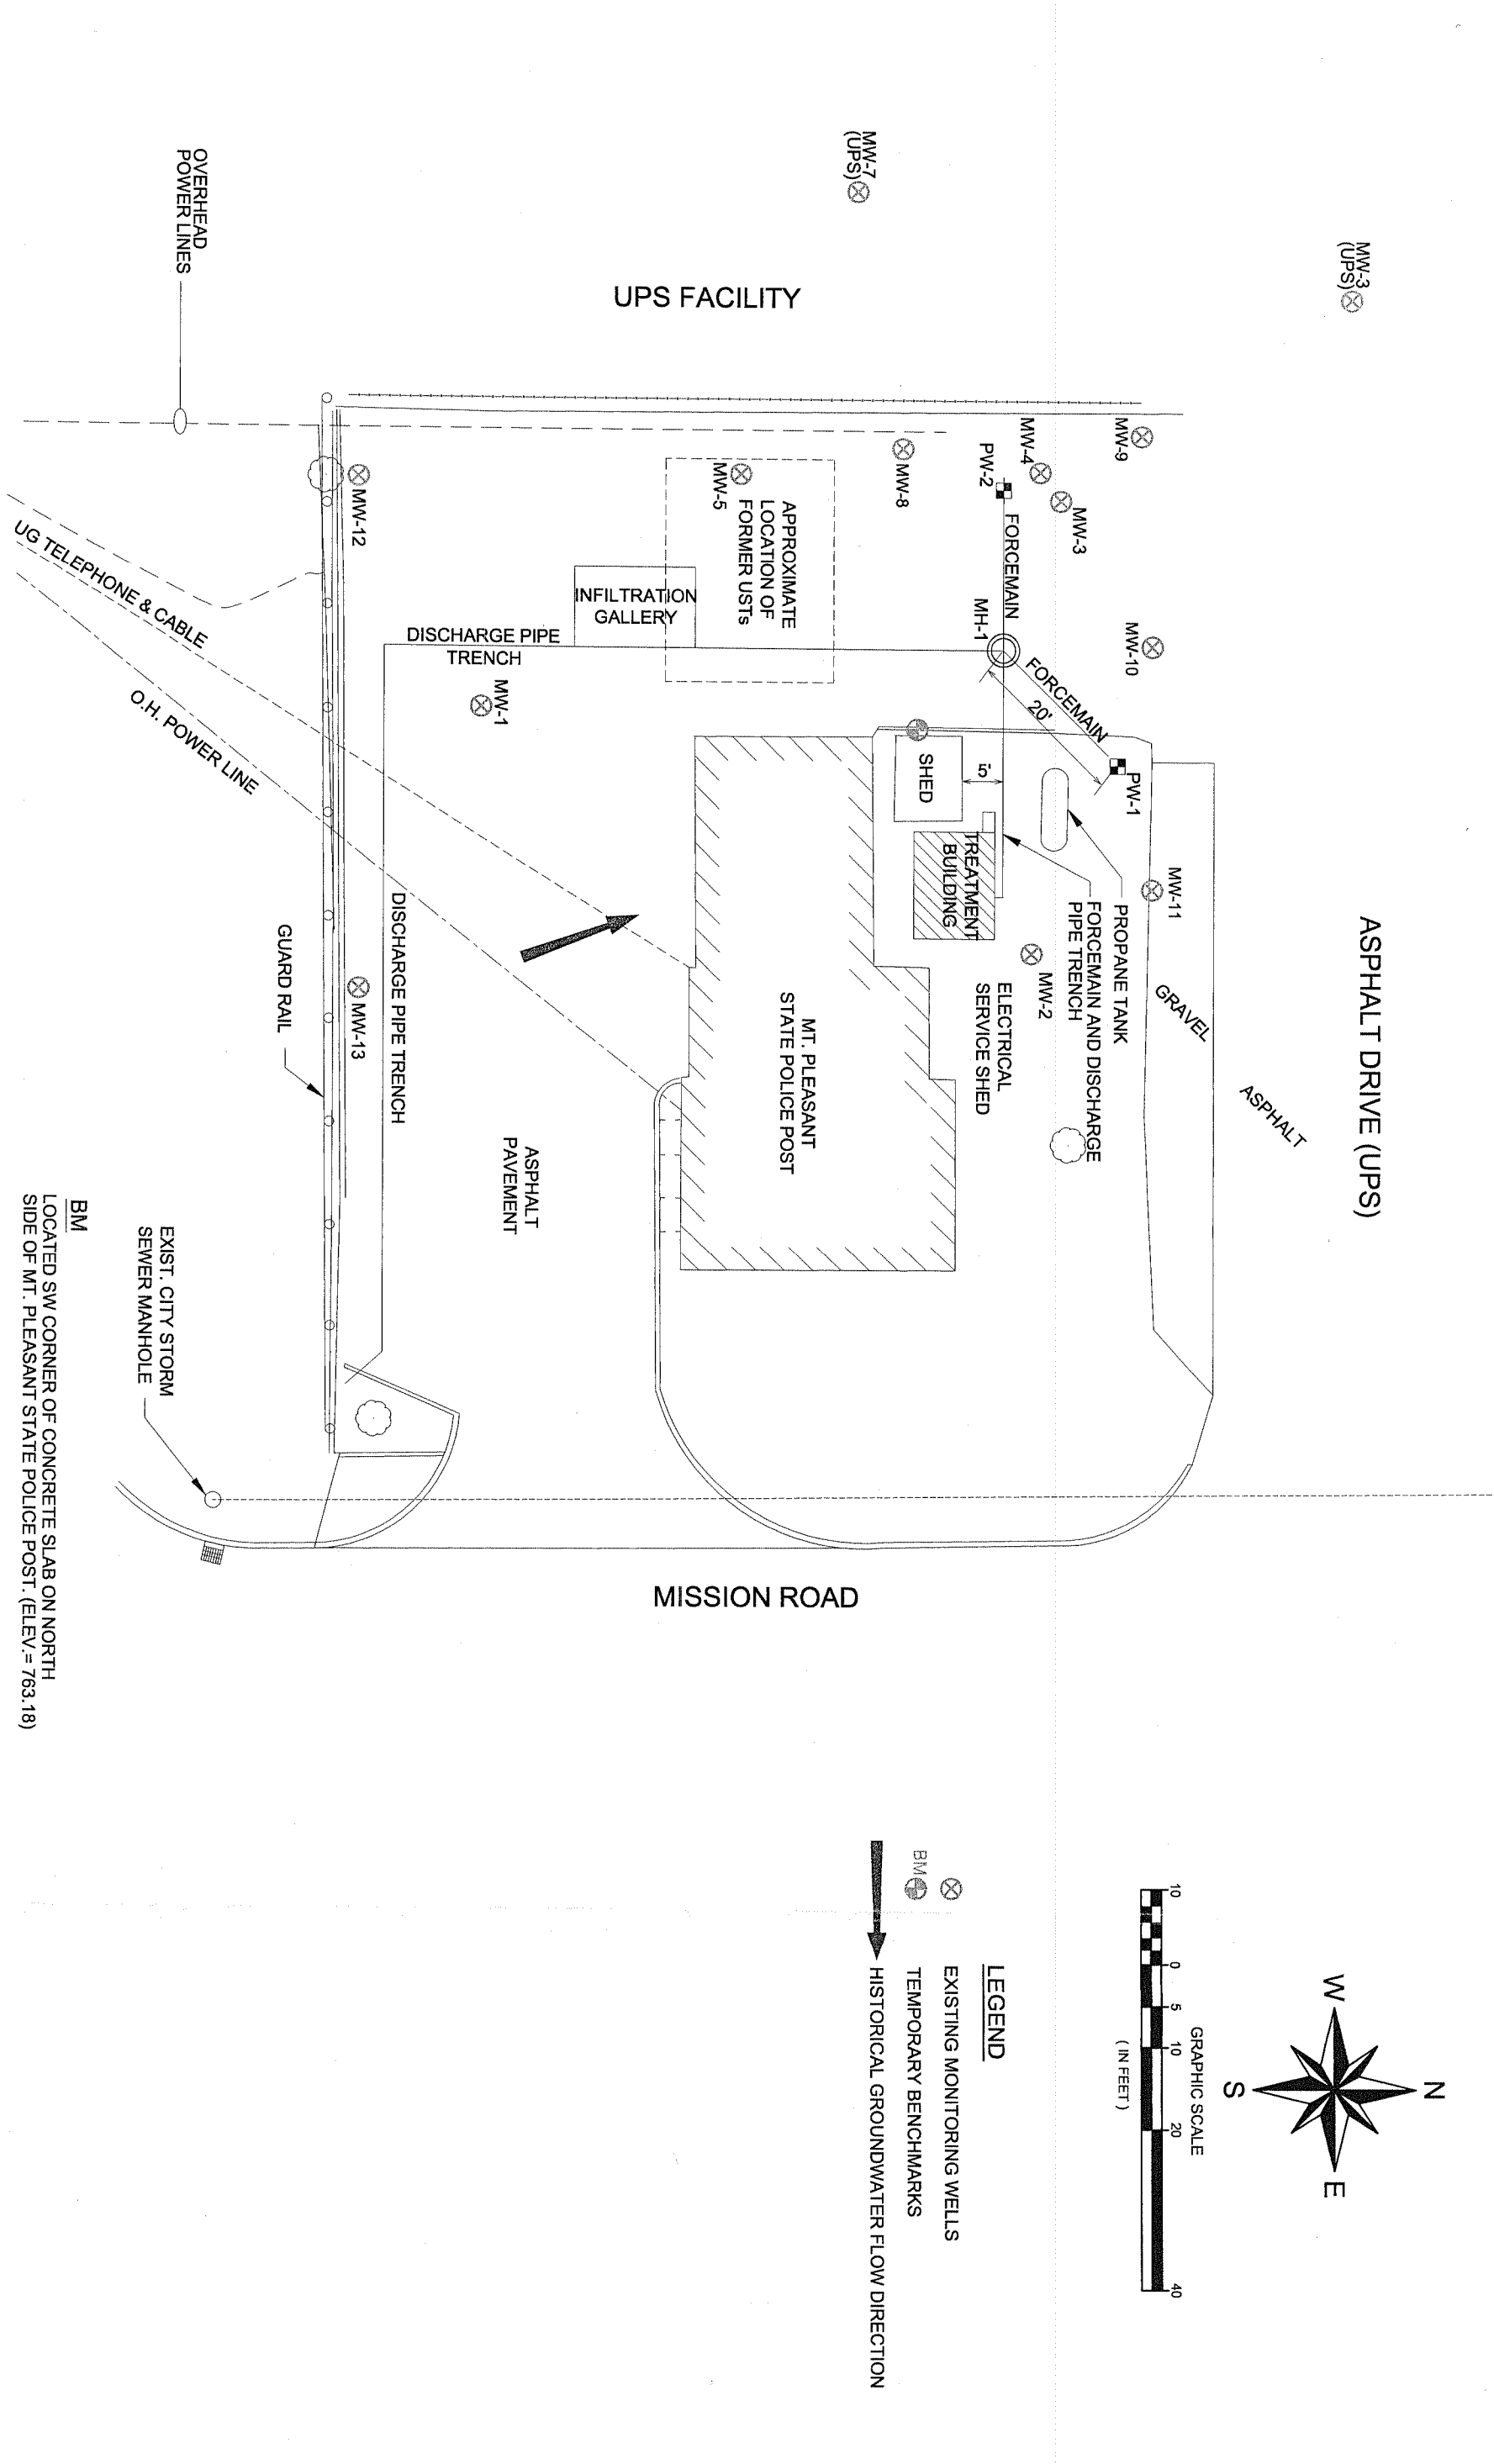

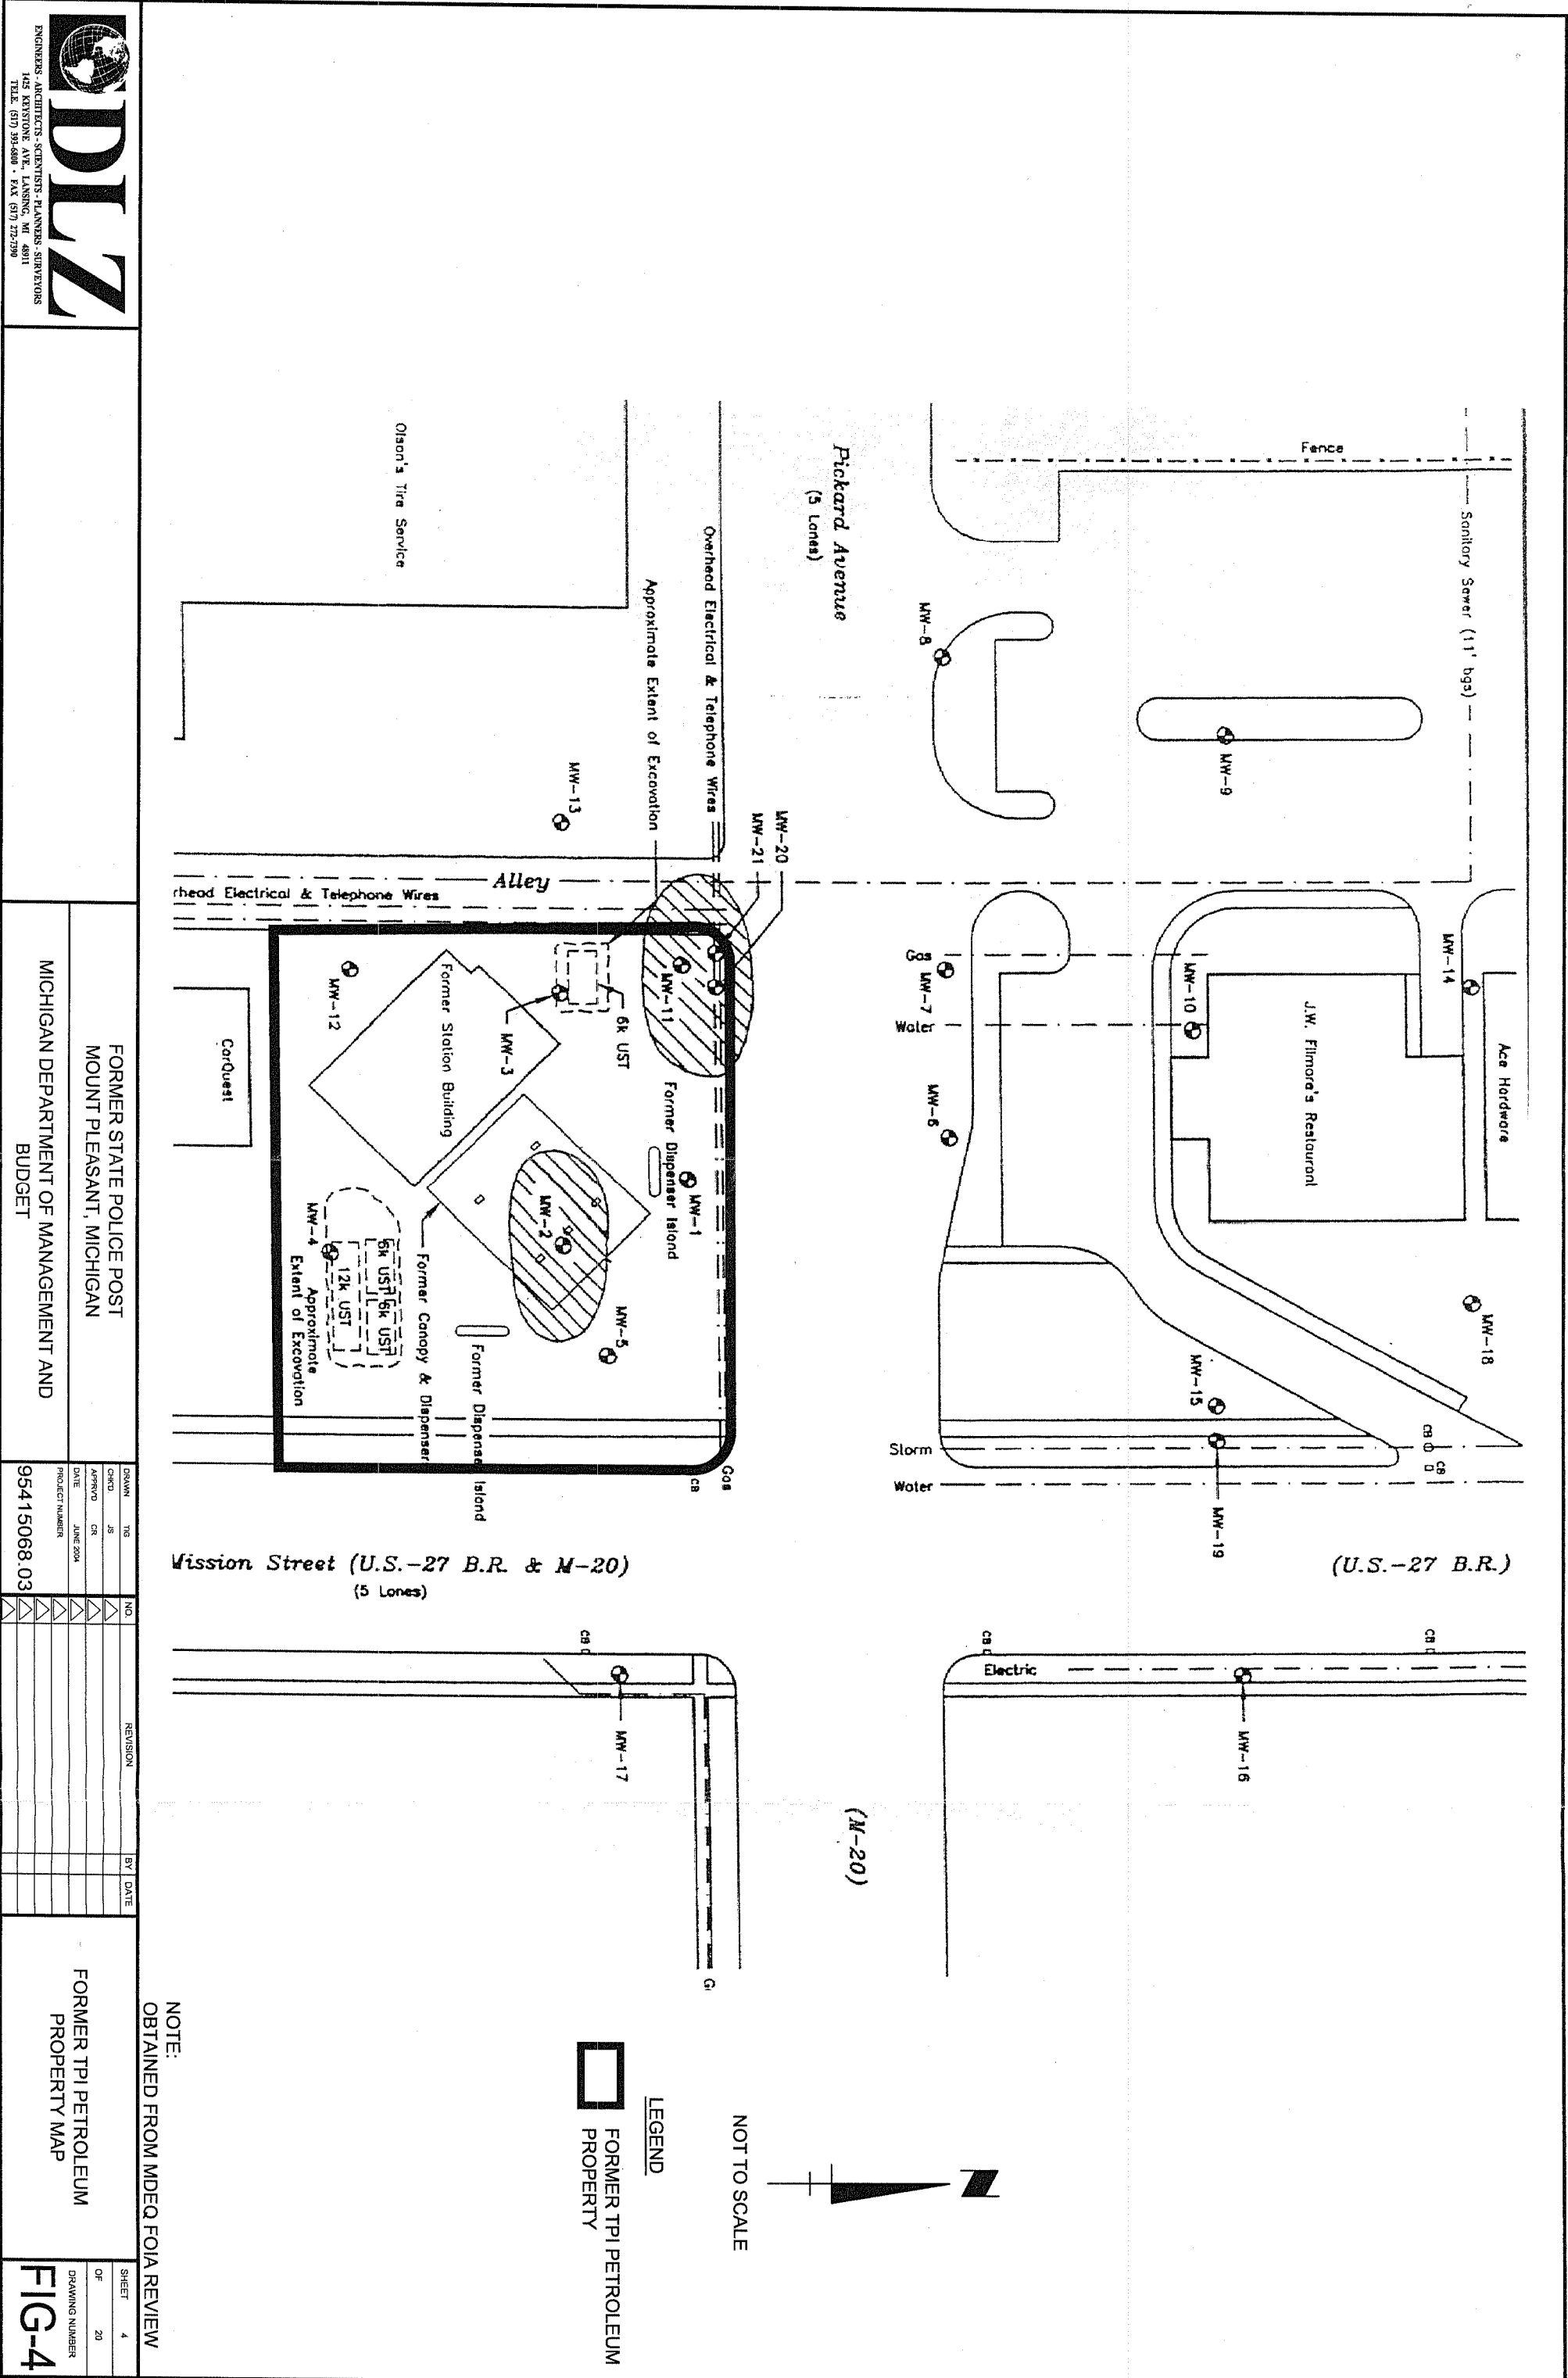



ENGINEERS - ARCHITECTS - SCIENTISTS - PLANNERS - SURVEYORS
1425 KENTSTONE AVE., LANSING, MI 48911
TEL. (313) 391-6880 • FAX (313) 272-7390

FORMER STATE POLICE POST
MOUNT PLEASANT, MICHIGAN

MICHIGAN DEPARTMENT OF MANAGEMENT AND BUDGET

95415068.03

NO.

REVISION

BY

DATE

FORMER TPI PETROLEUM
PROPERTY MAP


SHEET 4

OF 20


DRAWING NUMBER

FIG-4

NOTE:
OBTAINED FROM MDEQ FOIA REVIEW

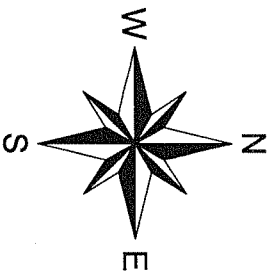

- LEGEND**
- ⊗ EXISTING MONITORING WELLS
 - BM ◉ TEMPORARY BENCHMARKS
 - GROUNDWATER FLOW DIRECTION

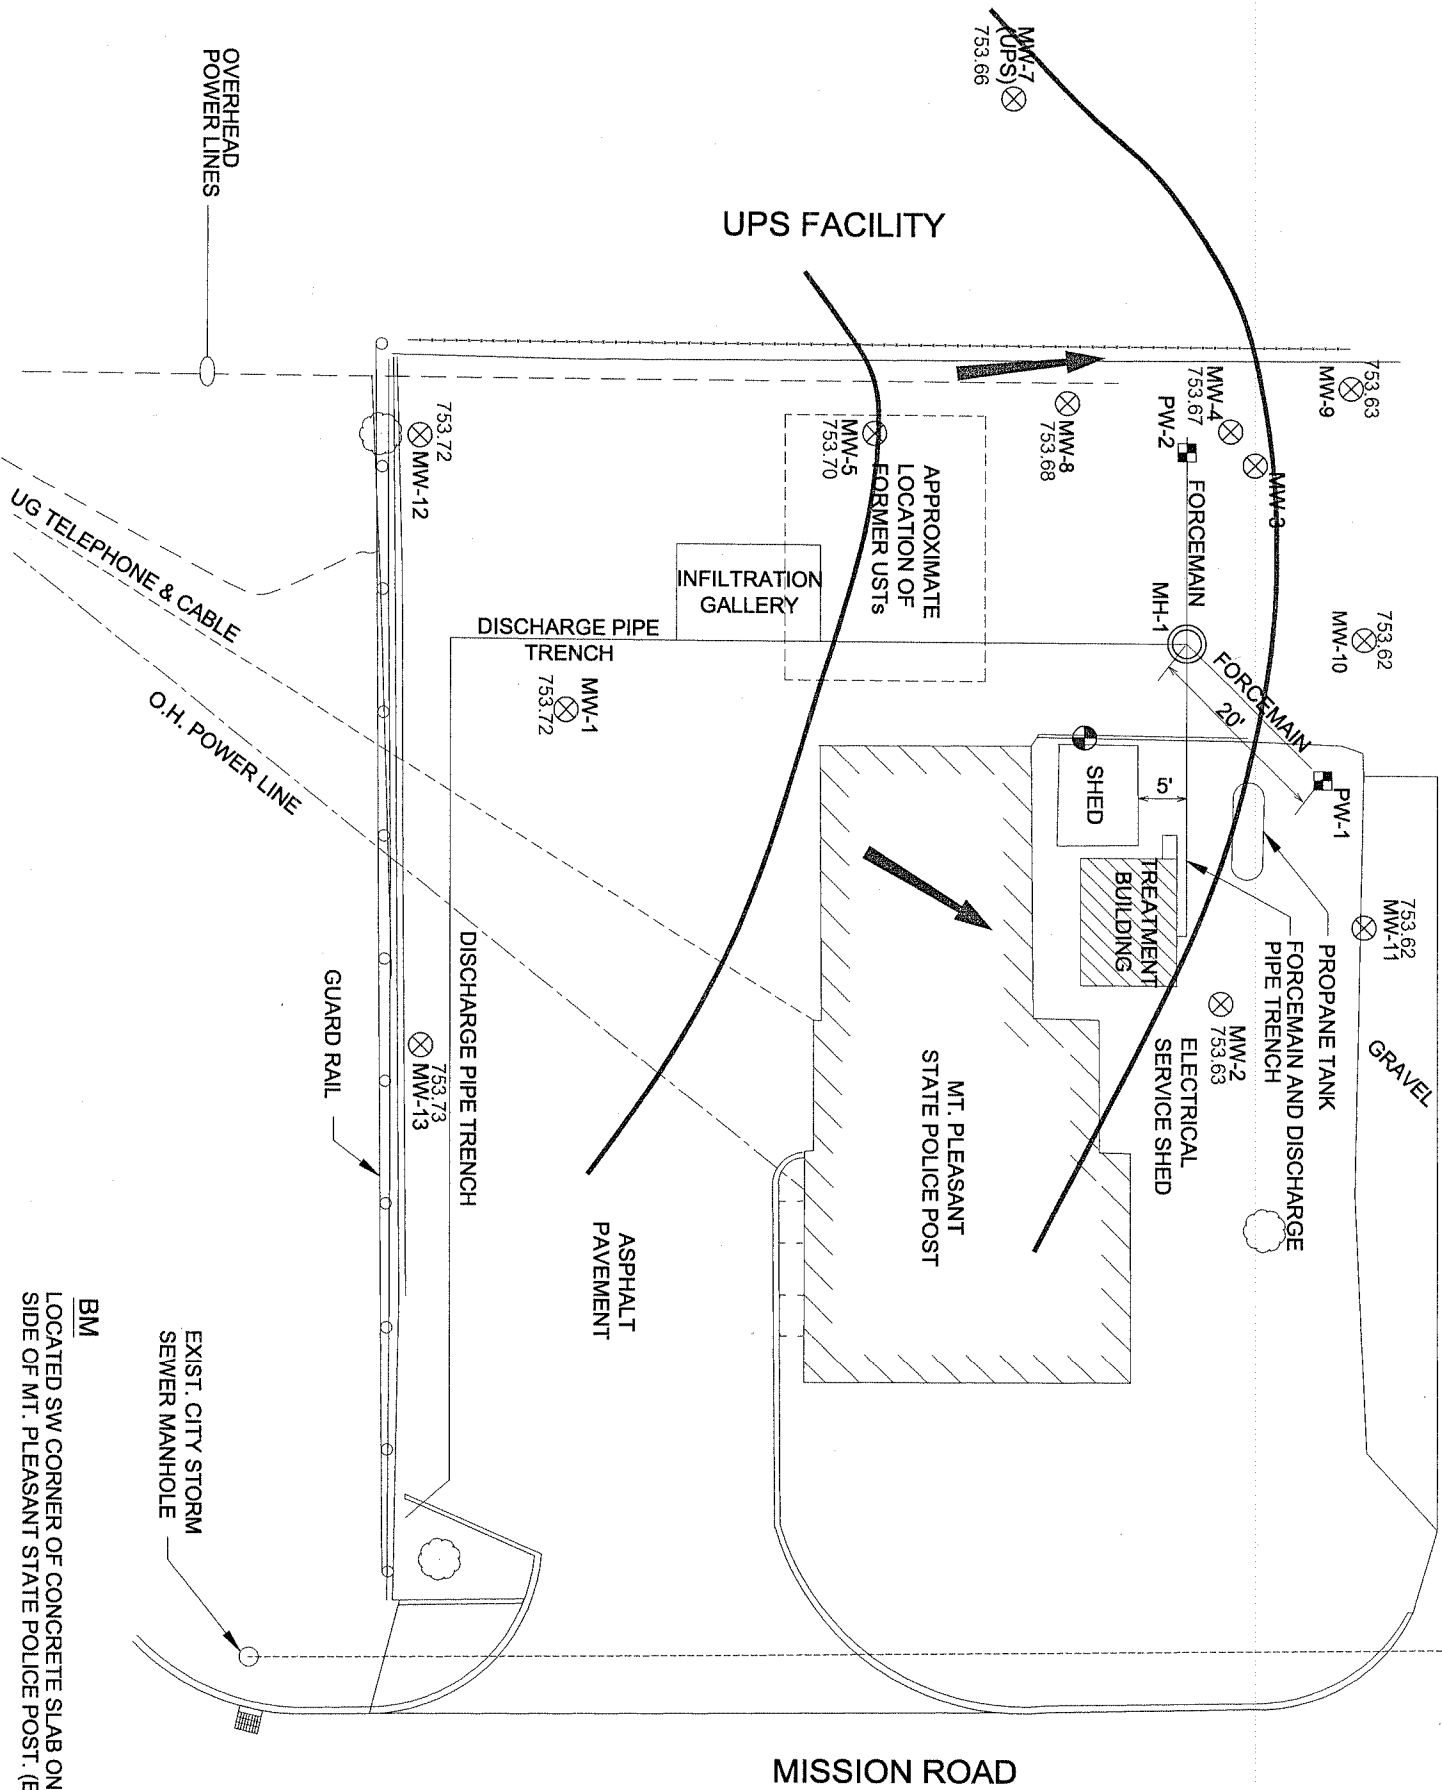

BM
LOCATED SW CORNER OF CONCRETE SLAB ON NORTH
SIDE OF MT. PLEASANT STATE POLICE POST. (ELEV. = 763.18)

NOTE:
ALL ELEVATIONS IN FEET ABOVE MEAN SEA LEVEL

DATE	BY	REVISION	NO.
APPROVED	JS		1
DATE	CR		2
JUNE 2004			3
PROJECT NUMBER			4
95415068.03			5




FORMER STATE POLICE POST
MOUNT PLEASANT, MICHIGAN
MICHIGAN DEPARTMENT OF MANAGEMENT AND BUDGET


DRAWN	TIG	NO.	REVISION	BY	DATE
CHKD.	JS				
APPROV.	DR				
DATE	JUNE 2004				
PROJECT NUMBER	95415068.03				

1995 RI - 1996 FAR, SOIL
CONTAMINANT CONCENTRATIONS
AT SITE



NOTE: UPS PROPERTY FEATURES ADAPTED FROM FORMER GERAGHTY & MILLERS, INC. MAP

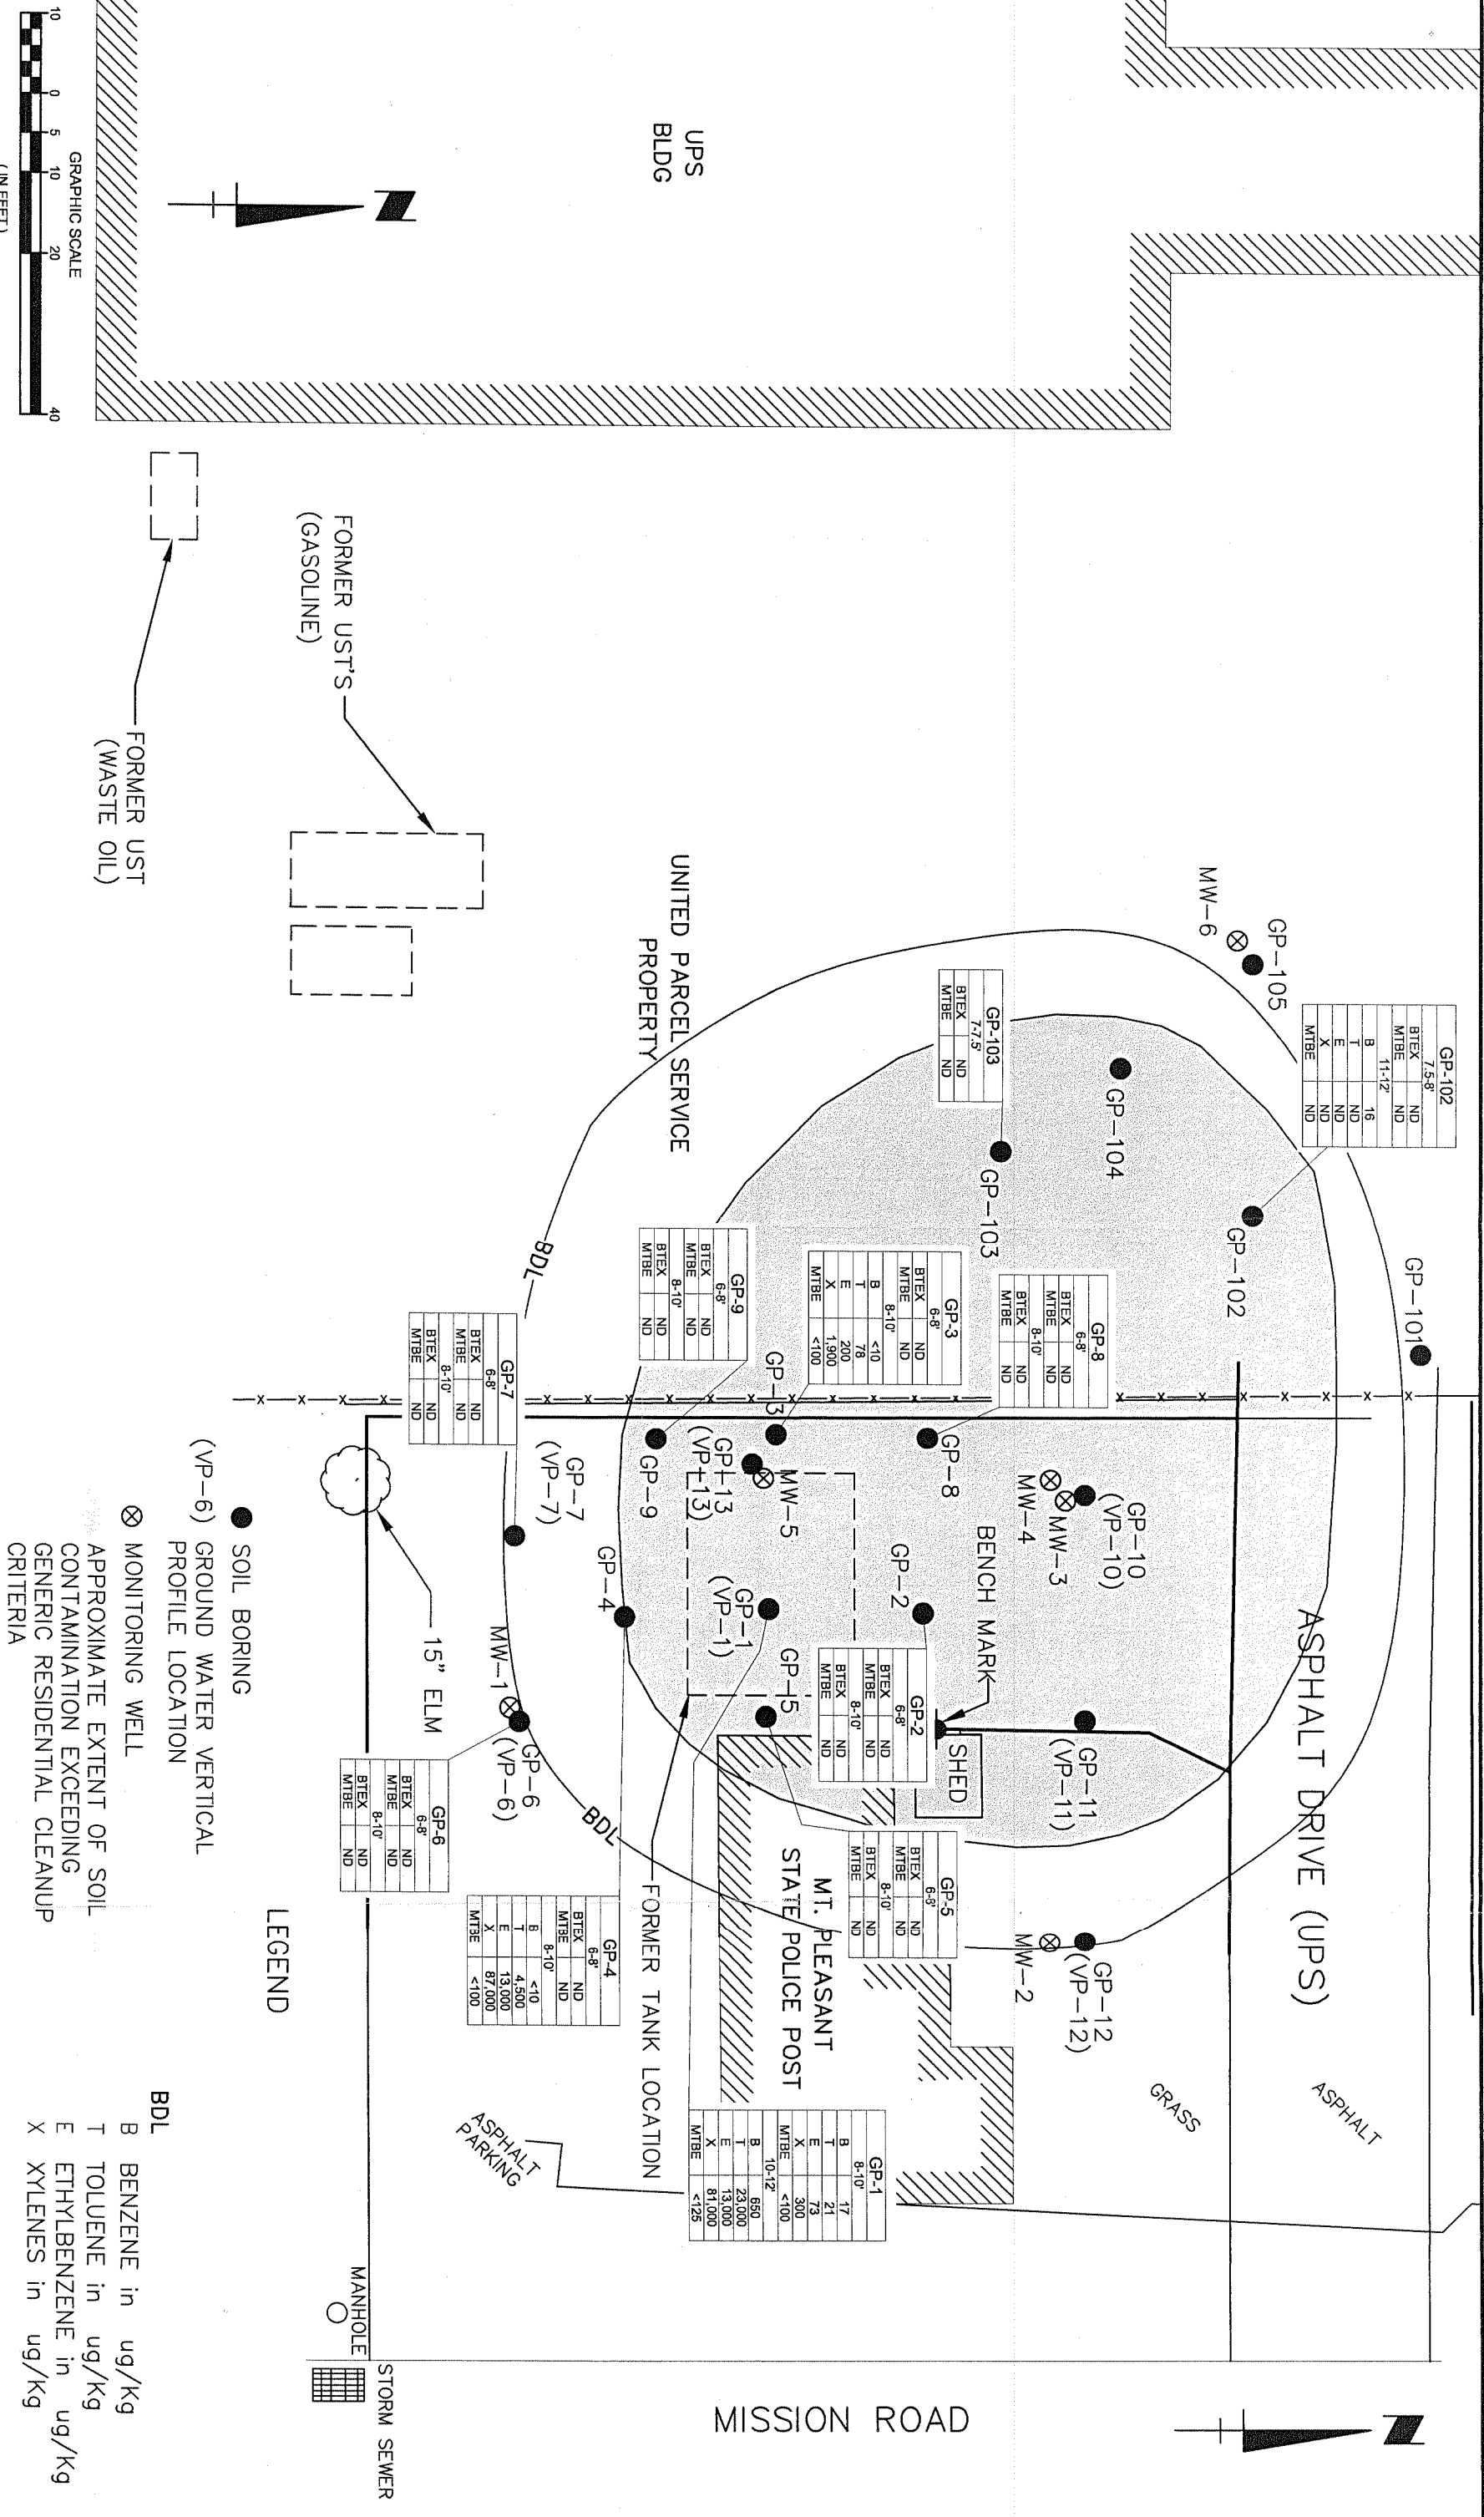

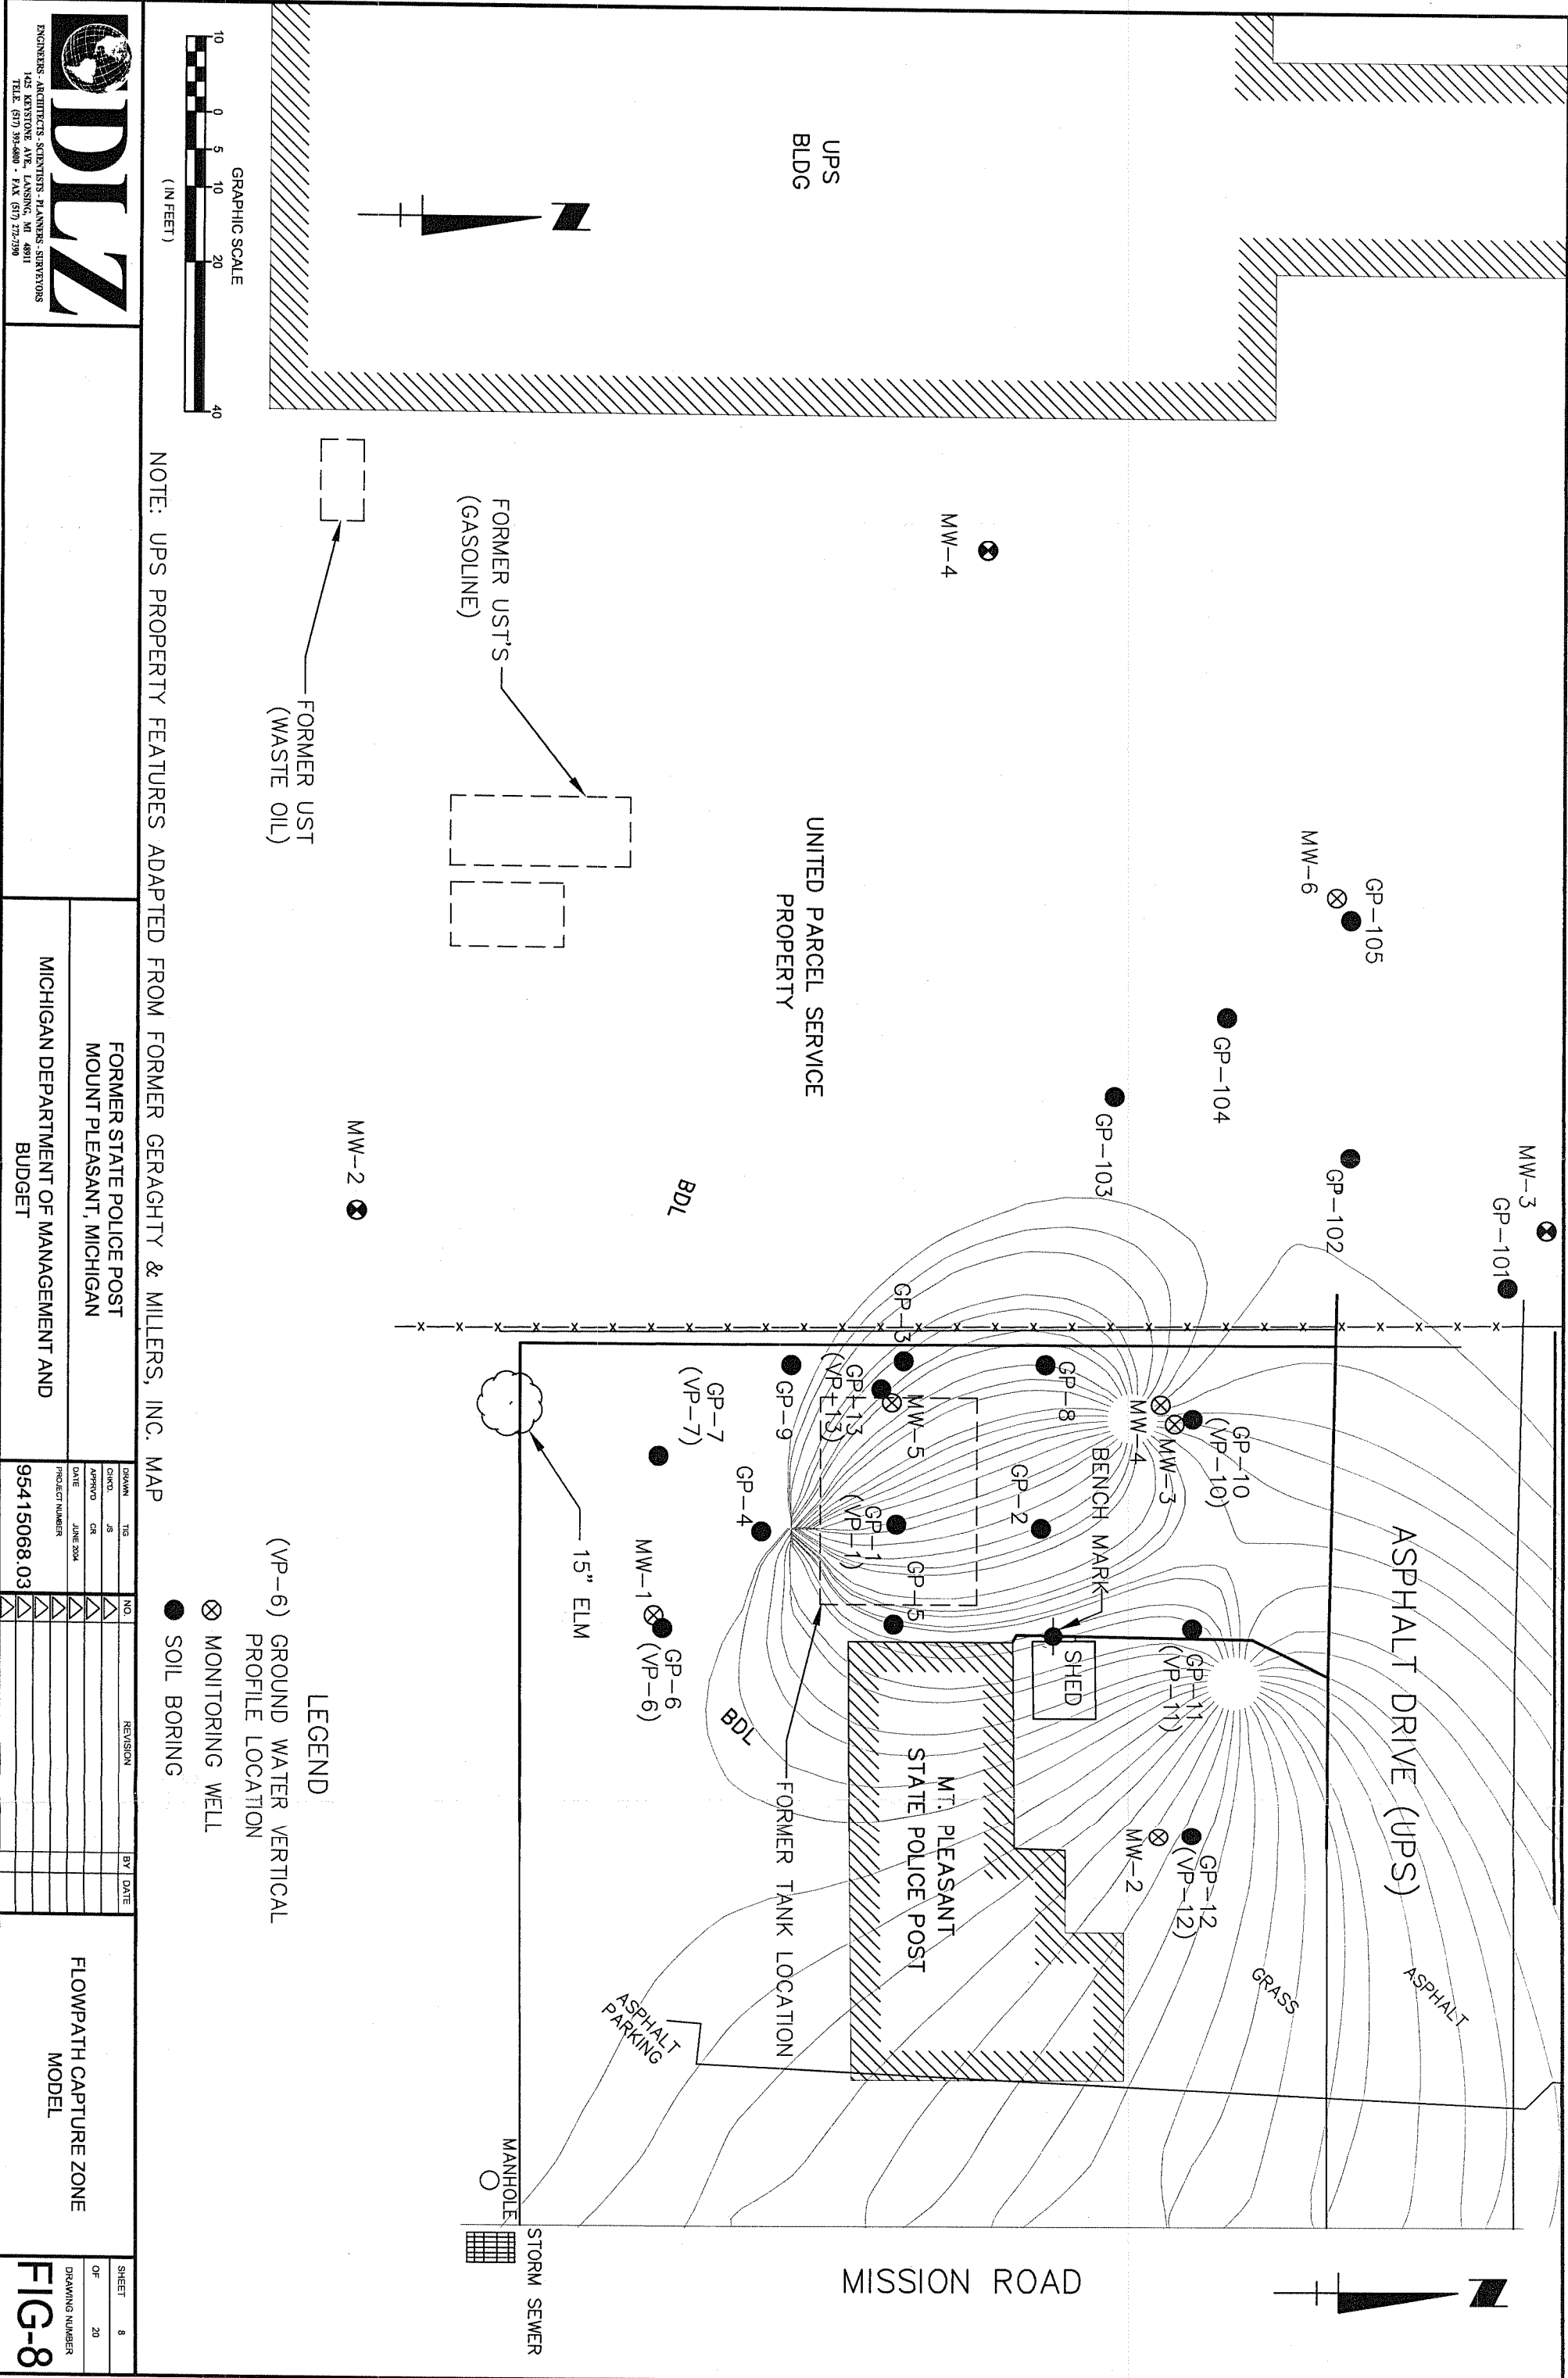



DLZ
ENGINEERS - ARCHITECTS - SCIENTISTS - PLANNERS - SURVEYORS
1425 KEYSTONE AVE., LANSING, MI 48911
TELE (313) 393-6800 • FAX (313) 272-7390

NOTE: UPS PROPERTY FEATURES ADAPTED FROM FORMER GERAGHTY & MILLERS, INC. MAP

FORMER STATE POLICE POST MOUNT PLEASANT, MICHIGAN		DRAWN TJS JS		NO.		REVISION		BY		DATE	
MICHIGAN DEPARTMENT OF MANAGEMENT AND BUDGET		APPROVED CR JUNE 2004		NO.		NO.		NO.		NO.	
PROJECT NUMBER 95415068.03		DATE		NO.		NO.		NO.		NO.	

FLOWPATH CAPTURE ZONE MODEL

SHEET 8
OF 20
DRAWING NUMBER
FIG-8

