



Michigan Department of Environmental Quality  
Waste and Hazardous Materials Division

**SOLID WASTE DISPOSAL AREA CONSTRUCTION PERMIT**

This construction permit is issued under the provisions of Part 115, Solid Waste Management, of the Natural Resources and Environmental Protection Act, 1994 PA 451, as amended, MCL 324.11501 et seq., to permit the construction of a solid waste disposal area (Facility) in the state of Michigan. This permit does not obviate the necessity of obtaining other authorization as may be required by state law.

FACILITY NAME: McGill Road Landfill

PERMITTEE/FACILITY OWNER: McGill Landfill, Inc.

PROPERTY OWNER: McGill Landfill, Inc.

TYPE OF FACILITY: Municipal Solid Waste Landfill

FACILITY ID: 470389

COUNTY: Jackson

PERMIT NUMBER: 4073

ISSUE DATE: August 23, 2005


EXPIRATION DATE: One year from date of issuance unless development of the Facility begins within the year.

FACILITY DESCRIPTION: The McGill Road Landfill, a Municipal Solid Waste Landfill, consists of 134.08 acres located in parts of the NE 1/4 and NW 1/4 of Section 24, T2S, R1W, Blackman Township, Jackson County and part of the NW 1/4 of Section 19, T2, R1E, Leoni Township, Jackson County, Michigan. The Facility is identified in Attachment A and is fully described in this permit.

RESPONSIBLE PARTY: Mr. Paul Mazanec, District Engineer  
McGill Landfill, Inc.  
3895 McGill Road  
Jackson, Michigan 49201  
734-326-8230

This permit is subject to revocation by the Director of the Michigan Department of Environmental Quality (Director) if the Director finds that the disposal area is not being constructed or operated in accordance with the approved plans, the conditions of a permit or license, Part 115, or the rules promulgated under Part 115. This permit shall be available through the applicant during its term and remains the property of the Director. Failure to comply with the terms and provisions of this permit may result in legal action leading to civil and/or criminal penalties as stipulated in Part 115.

**THIS PERMIT IS NOT TRANSFERABLE UNLESS PRIOR AUTHORIZATION HAS BEEN OBTAINED FROM THE DIRECTOR.**

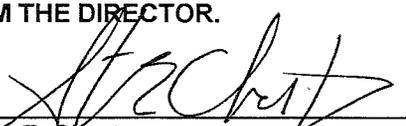  
\_\_\_\_\_  
Steven E. Chester  
Director  
Michigan Department of Environmental Quality


Permittee/Facility Owner: McGill Landfill, Inc.  
Facility Name: McGill Road Landfill  
Construction Permit Number: 4073  
Issue Date: August 23, 2005

The permittee shall comply with all terms of this permit and the provisions of Part 115 and its rules. This permit includes the permit application and any attachments to this permit.


1. The permittee shall construct the Facility in a manner that will not violate any state or federal law.
2. This permit authorizes the construction of the disposal area as defined in the Application for Permit to Construct a Solid Waste Disposal Area (Application) documents dated April 26, 2005, and received by the Michigan Department of Environmental Quality (Department) on April 26, 2005. The new disposal area authorized by this permit shall not be utilized for the disposal of solid waste until an operating license for the disposal area is issued by the Department.
3. The attached map (Attachment A) shows the Facility, the area permitted for construction, area(s) authorized for the placement and/or acceptance of solid waste, monitoring points, leachate storage units, site roads, and related appurtenances.
4. Issuance of this permit is based on the assumption that the information submitted by the Applicant in the Application dated April 26, 2005, received by the Department on April 26, 2005, and any subsequent amendments is accurate. Any inaccuracies or deviations found in this information may be grounds for the revocation or modification of this permit and/or other enforcement action. The permittee shall inform the Department's Waste and Hazardous Materials Division, Jackson District Supervisor, of any known inaccuracies and/or any deviation in the information of the Application that would affect the permittee's ability to comply with the applicable rules or permit conditions. This permit is issued based on Department review of the Application, EQP 5506. The Application includes the following documents or their approved revisions that are incorporated by reference and become enforceable portions of this permit:
  - a. Application Form EQP 5506.
  - b. Fee in the amount of \$1,500.
  - c. Report entitled, "Part 115 Construction Permit Application, McGill Road Landfill Phase V," Volumes 1 through 4, dated March 2005.
  - d. Revised Plan Sheet 15, "Leachate Collection System Sump and Riser Details," dated March 17, 2005, and revised August 16, 2005.
5. The sampling parameters and monitoring frequencies are outlined in the Hydrogeological Monitoring Plan. The sampling results shall be submitted to the Department's Waste and Hazardous Materials Division, Jackson District Office.
6. **VARIANCES:** None.
7. **SPECIAL CONDITIONS:** None
8. **TERM:** This construction permit shall expire one year after the date of issuance, unless development under the construction permit is initiated within that year.

**END OF PERMIT**

# ATTACHMENT "A"

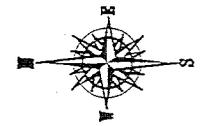

SCALE: 1"=500'

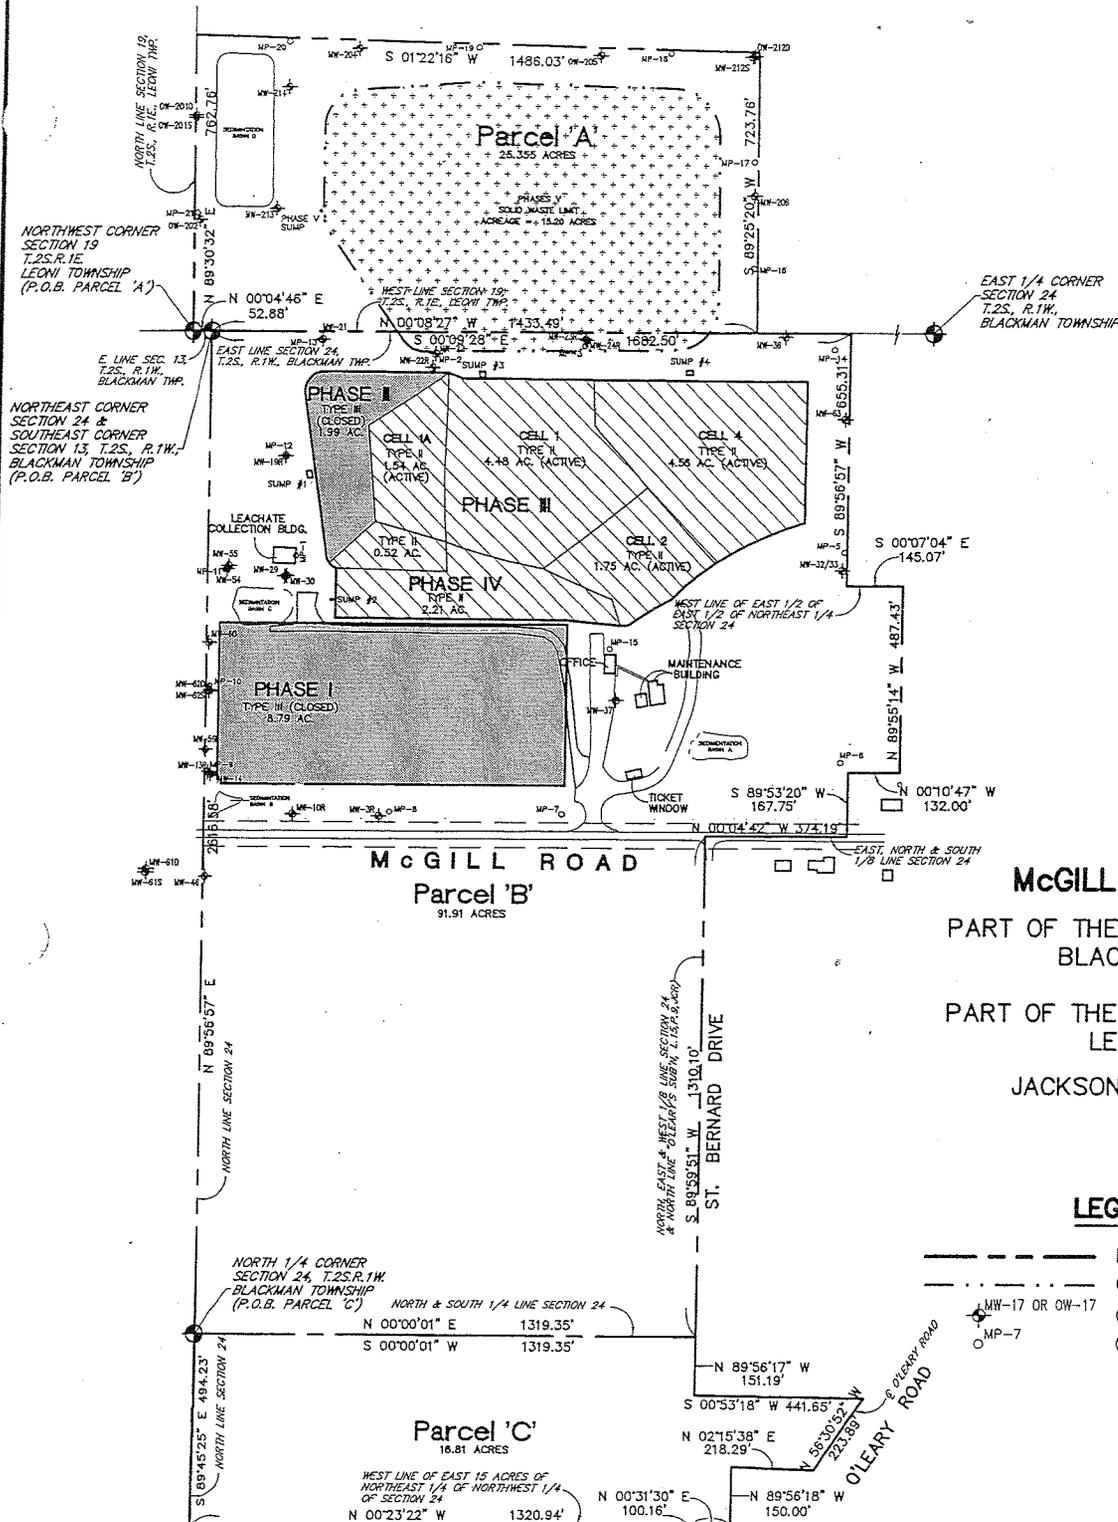


## McGILL ROAD LANDFILL


PART OF THE NE 1/4 OF SECTION 24,  
BLACKMAN TOWNSHIP  
AND  
PART OF THE NW 1/4 OF SECTION 19,  
LEONI TOWNSHIP  
JACKSON COUNTY, MICHIGAN

### LEGEND


- PROPERTY LINE
- ..... CELL OUTLINE
- MW-17 OR OW-17 GROUND WATER MONITORING WELL
- MP-7 GAS MONITORING PROBES

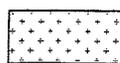	NEW DISPOSAL AREA	+ 15.20 ACRES
	ACTIVE FILL AREA	+ 15.06 ACRES
	CLOSED AREA	+ 10.78 ACRES
	ISOLATION AND ANCILARY AREA	+ 93.04 ACRES
	<b>TOTAL PERMITTED AREA</b>	<b>+ 134.08 ACRES</b>

# ATTACHMENT "A"

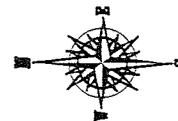

SCALE: 1"=500'

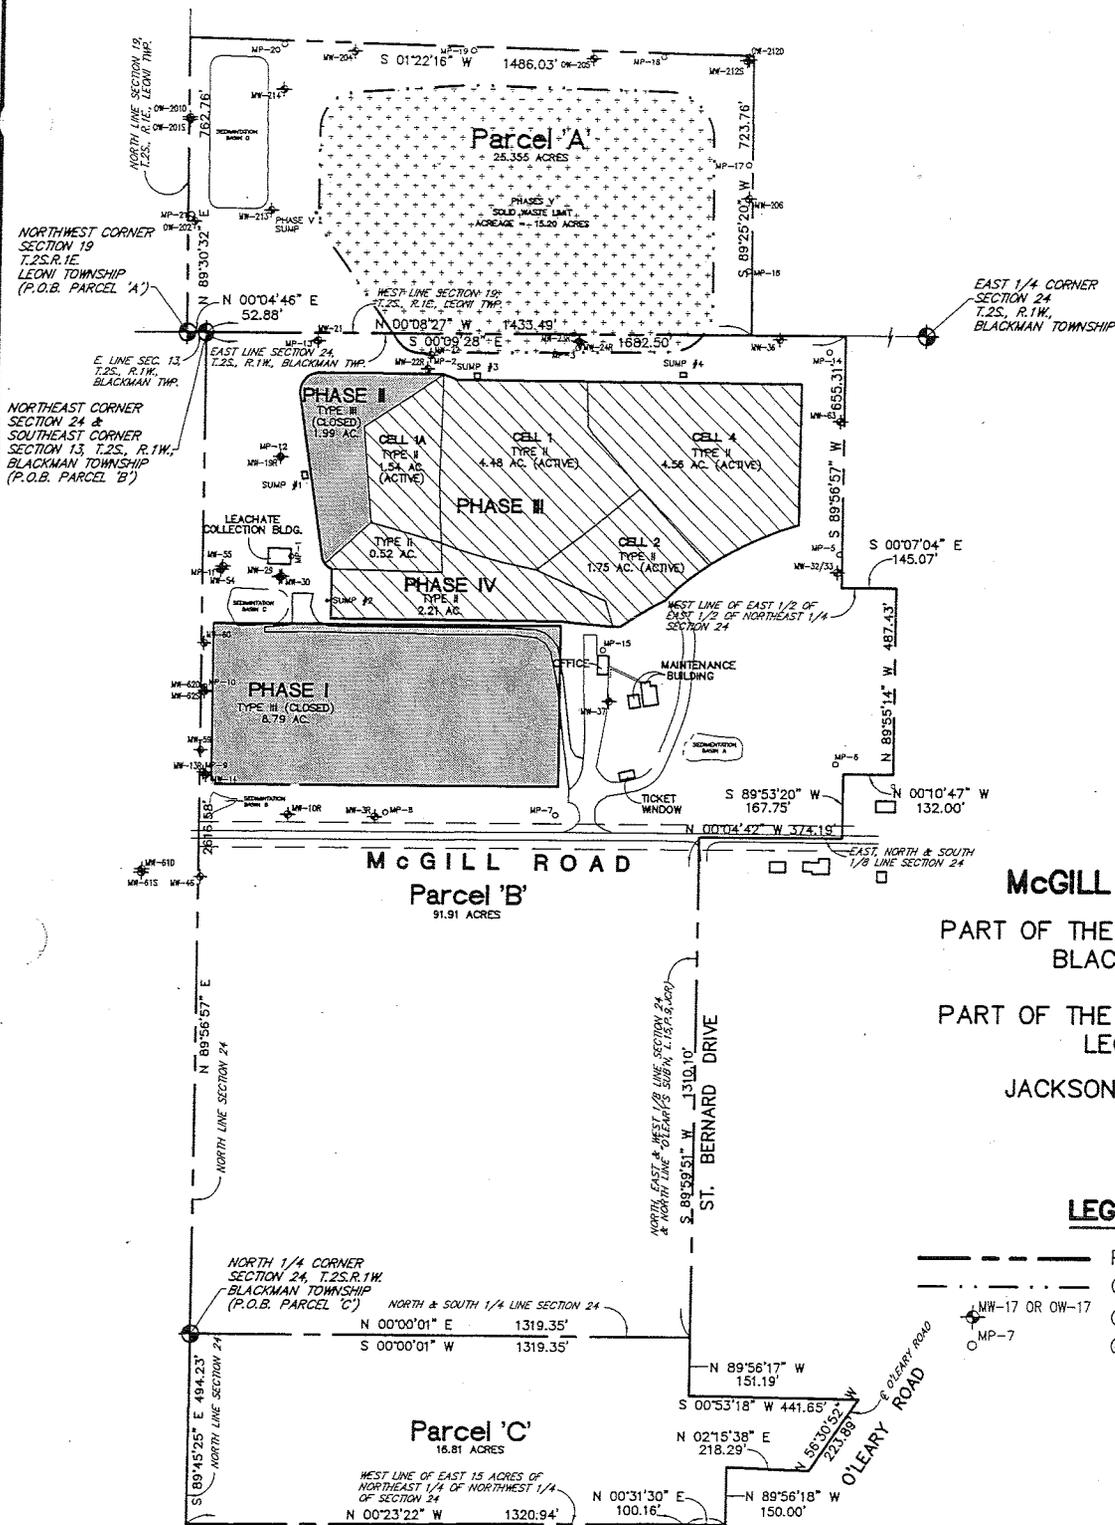

**McGILL ROAD LANDFILL**  
 PART OF THE NE 1/4 OF SECTION 24,  
 BLACKMAN TOWNSHIP  
 AND  
 PART OF THE NW 1/4 OF SECTION 19,  
 LEONI TOWNSHIP  
 JACKSON COUNTY, MICHIGAN

### LEGEND

- — — — — PROPERTY LINE
- · — · — CELL OUTLINE
- MW-17 OR OW-17 GROUND WATER MONITORING WELL
- MP-7 GAS MONITORING PROBES

	NEW DISPOSAL AREA	+ 15.20 ACRES
	ACTIVE FILL AREA	+ 15.06 ACRES
	CLOSED AREA	+ 10.78 ACRES
	ISOLATION AND ANCILARY AREA	+ 93.04 ACRES
	<b>TOTAL PERMITTED AREA</b>	<b>+ 134.08 ACRES</b>