
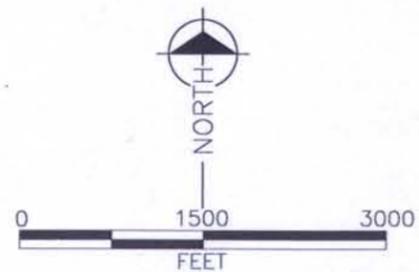


N: \\96502\DWG\FEASIBILITY STUDY REVISED.DWG DATE: 6/2/2004 TIME: 8:24:52 AM USER: ACS  
 N: \\96502\RASTER\01030SE2.TIF  
 N: \\96502\RASTER\02710290.MXD  
 N: \\96502\RASTER\02830282.JPG  
 N: \\96502\RASTER\02950274.JPG  
 N: \\96502\RASTER\02950274.JPG

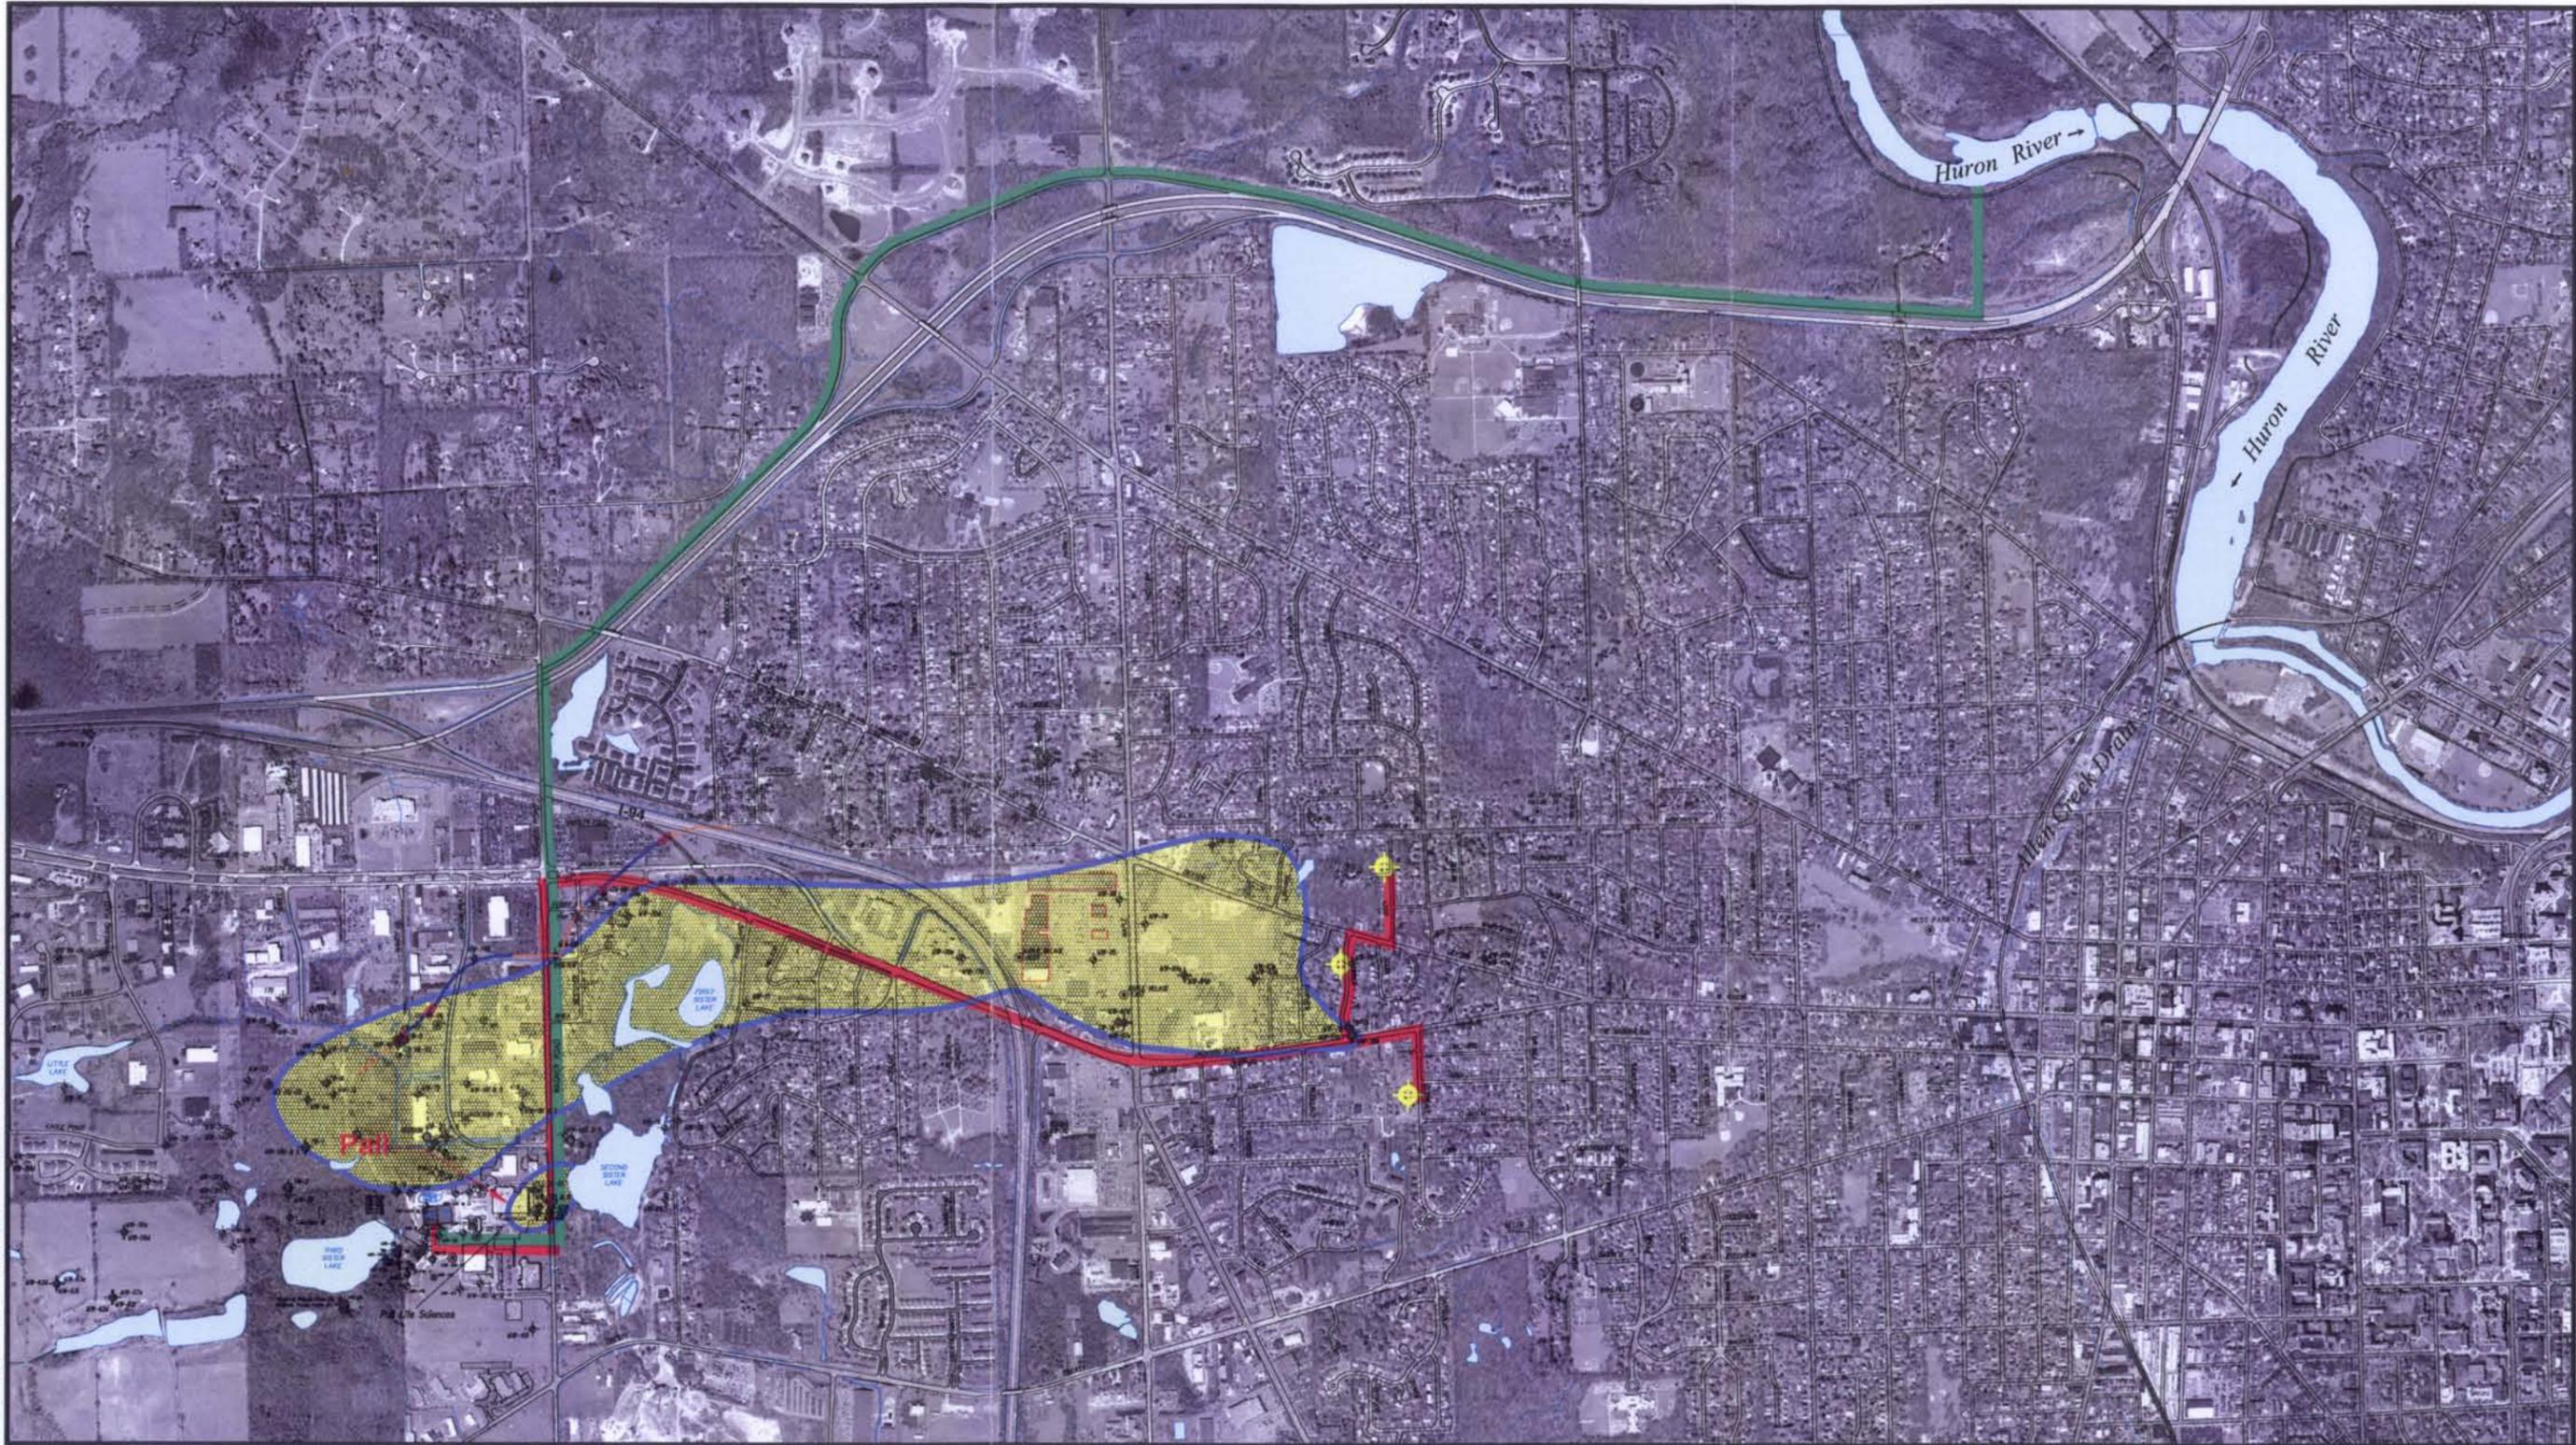

- LEGEND**
- ⊕ - MONITOR WELL
  - ⊕ - RESIDENTIAL WELL
  - ⊕ - PURGE WELL
  - ⊕ - HYDROGEOLOGIC TEST BORING
  - ⊕ - UV/OX. TREATMENT SYSTEM
  - ⊕ - TEMPORARY PURGE WELL
  - ⊕ - UNIT E AREA WITH 1,4-DIOXANE CONCENTRATIONS EXCEEDING 85 ug/L (ppb) JANUARY-MARCH 2004
  - DOUBLE CONTAINED WATER LINE (GENERALIZED)
  - DISCHARGE LINE (GENERALIZED)
  - ⊕ - PROPOSED EXTRACTION WELL

ALTERNATIVE 3a-1, 3a-2  
 Groundwater Pumping, Pipeline to Wagner Road Facility, Treatment at Wagner Road Followed by Transmission Through a New Pipeline to the Huron River for Disposal Under an NPDES Permit

**Pall Life Sciences**  
 Scio Twp., Washtenaw County, Michigan  
**Final Feasibility Study**

PROJECT NO.  
**F96502**  
 FIGURE NO.  
**6**

  
**Fishbeck, Thompson, Carr & Huber**  
 Engineers • Scientists • Architects  
 Kalamazoo, Michigan (269) 375-3824  
 © Copyright 2004 All Rights Reserved