


EXISTING I-196 URBAN TYPICAL

US-131 TO FULLER AVE

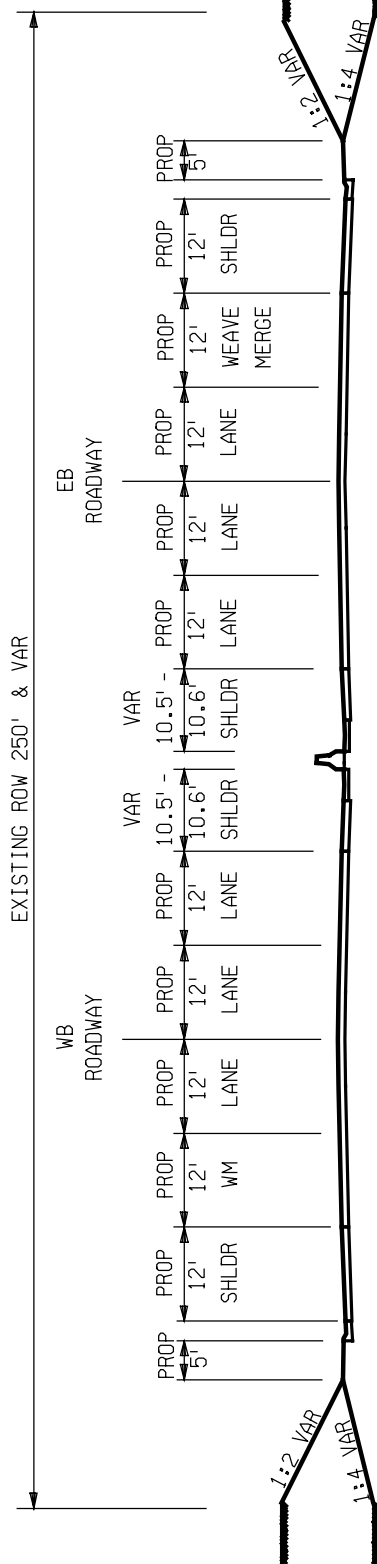

PROPOSED I-196 URBAN TYPICAL

US-131 TO FULLER AVE




STATE PROJ. NO.
48564

FEDERAL NO.

MICHIGAN DEPARTMENT OF TRANSPORTATION / I-196 / I-96
ENVIRONMENTAL ASSESSMENT

PREFERRED ALTERNATIVE
E BD & W BD I-196 URBAN TYPICAL

EXHIBIT C-9

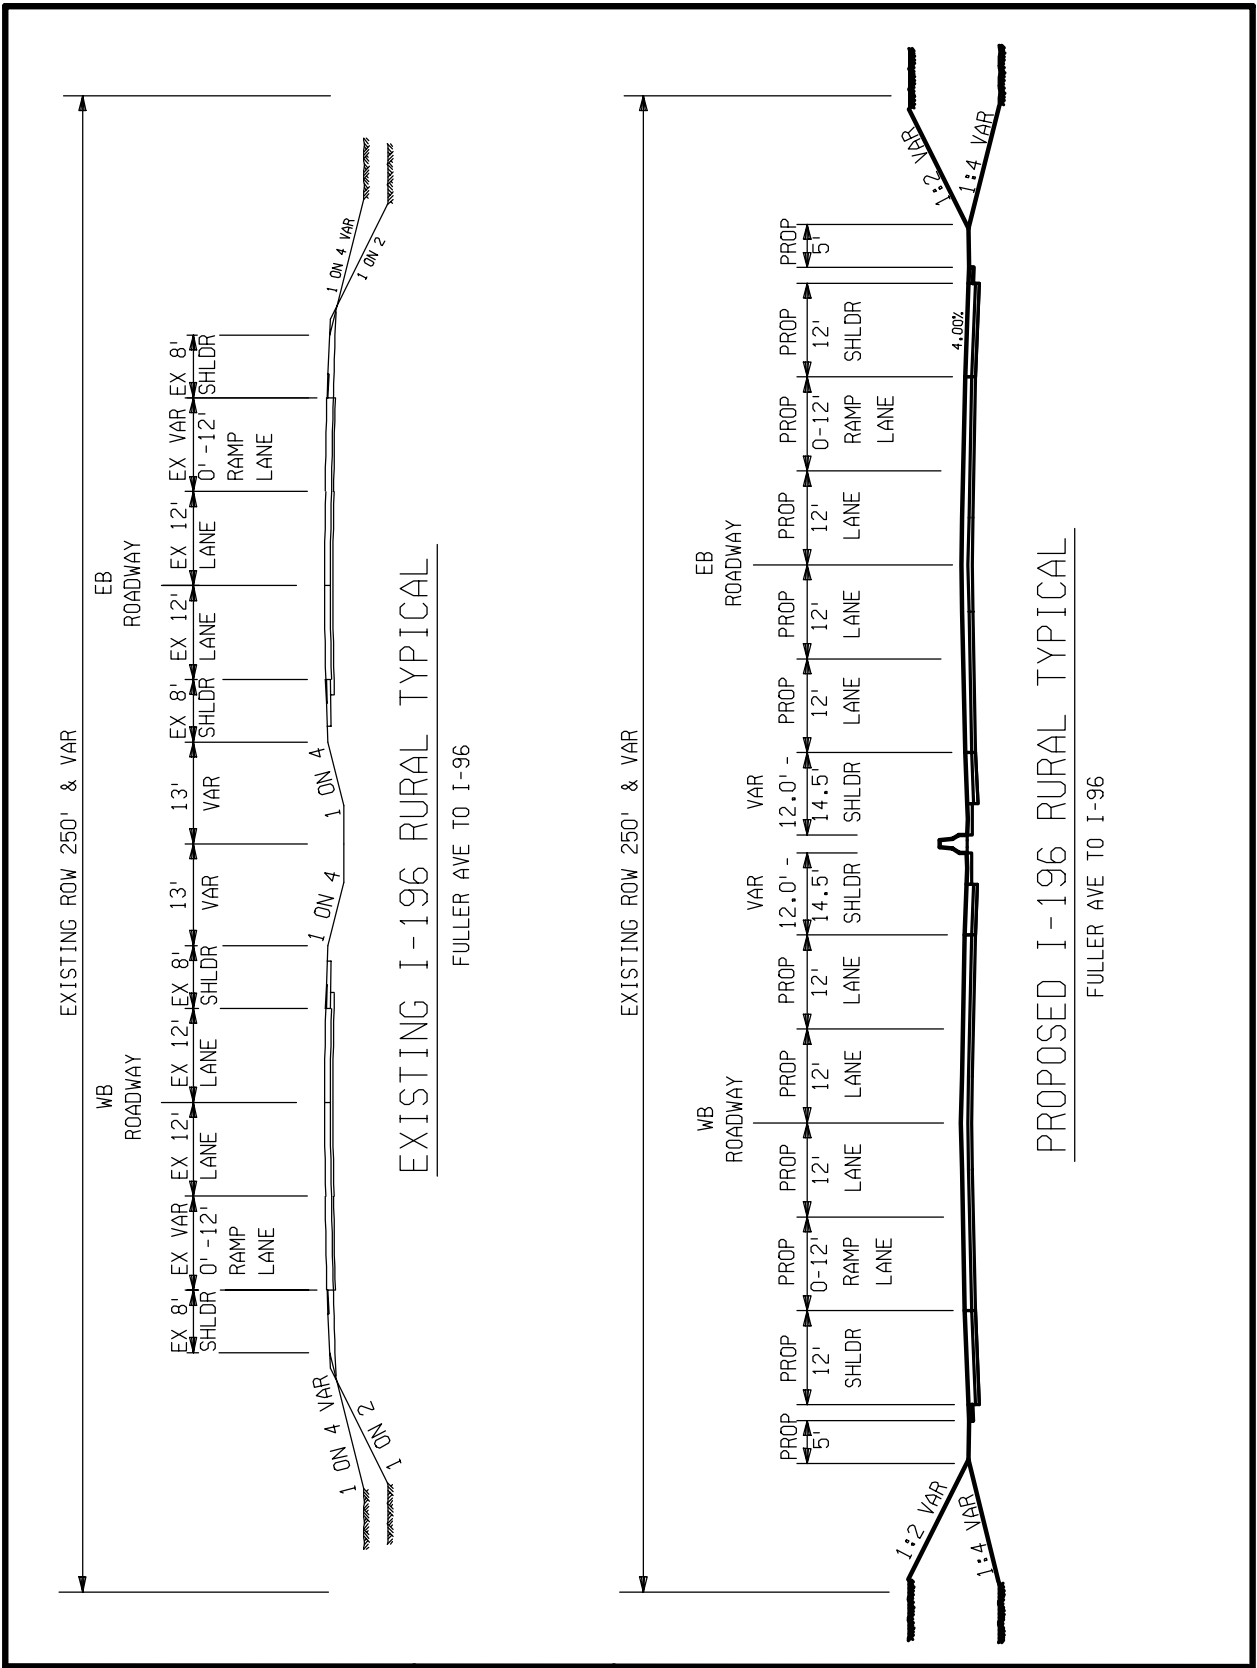


STATE PROJ. NO.
48564

FEDERAL NO.

MICHIGAN DEPARTMENT OF TRANSPORTATION / I-196 / I-96
ENVIRONMENTAL ASSESSMENT


PREFERRED ALTERNATIVE
E BD & W BD I-196 RURAL TYPICAL

EXHIBIT C-10

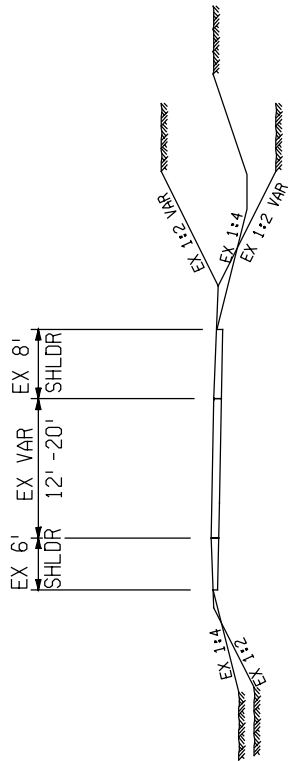

EXISTING RAMP TYPICAL

ALL RAMPS LOOKING UP STATION

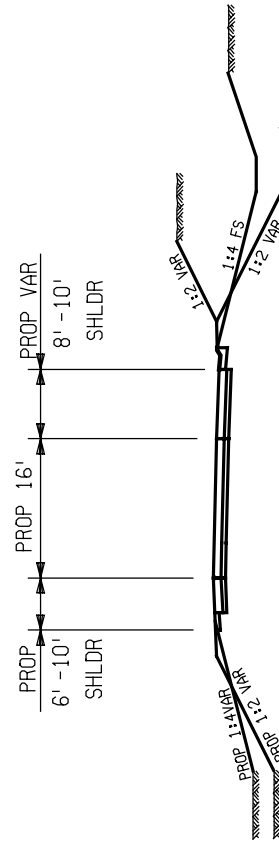

PROPOSED RAMP TYPICAL

ALL RAMPS LOOKING UP STATION




STATE PROJ. NO.
48564

FEDERAL NO.

MICHIGAN DEPARTMENT OF TRANSPORTATION / I-196 / I-96
ENVIRONMENTAL ASSESSMENT

**PREFERRED ALTERNATIVE
RAMP TYPICAL**

EXHIBIT C-12

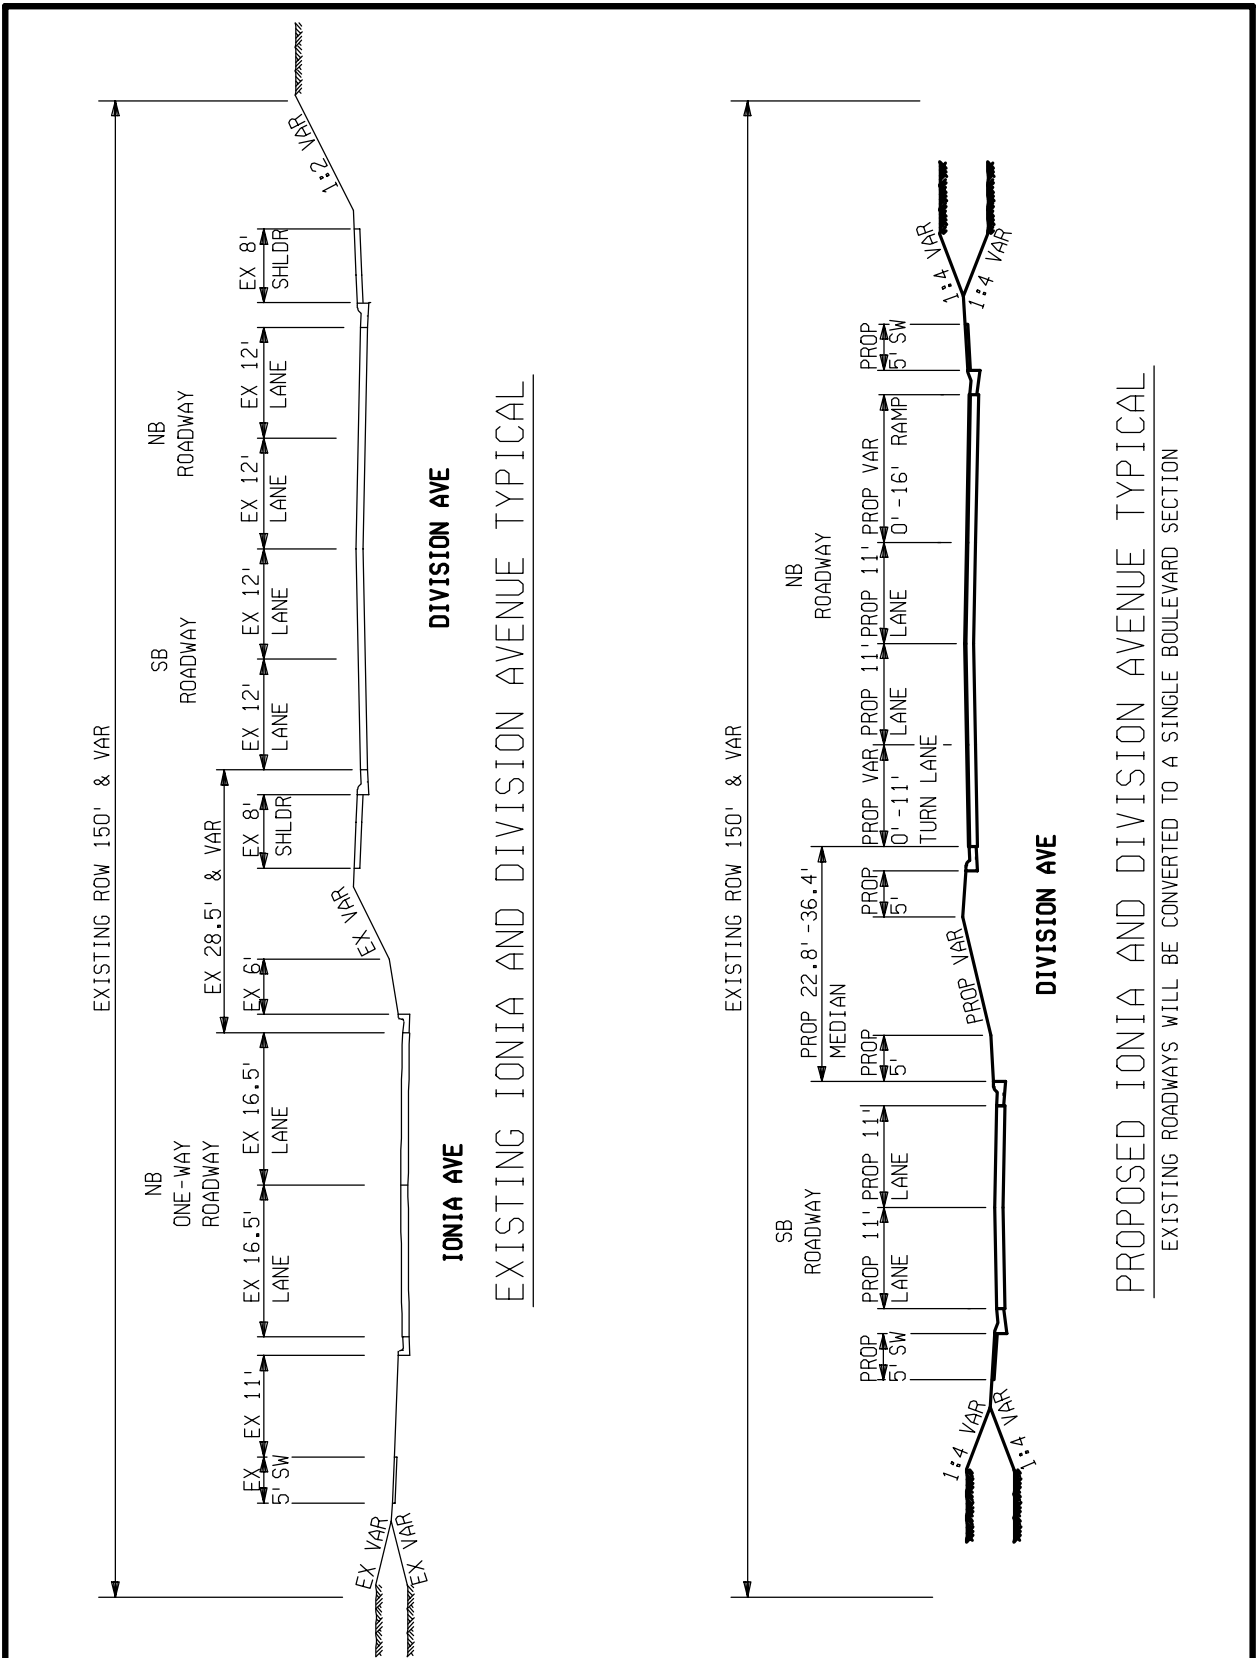

IONIA AVE
DIVISION AVE
 EXISTING IONIA AND DIVISION AVENUE TYPICAL

DIVISION AVE
DIVISION AVE
 PROPOSED IONIA AND DIVISION AVENUE TYPICAL
 EXISTING ROADWAYS WILL BE CONVERTED TO A SINGLE BOULEVARD SECTION




STATE PROJ. NO.
48564

FEDERAL NO.

MICHIGAN DEPARTMENT OF TRANSPORTATION / I-196 / I-96
ENVIRONMENTAL ASSESSMENT

PREFERRED ALTERNATIVE
IONIA & DIVISION AVENUE TYPICAL

EXHIBIT C-13

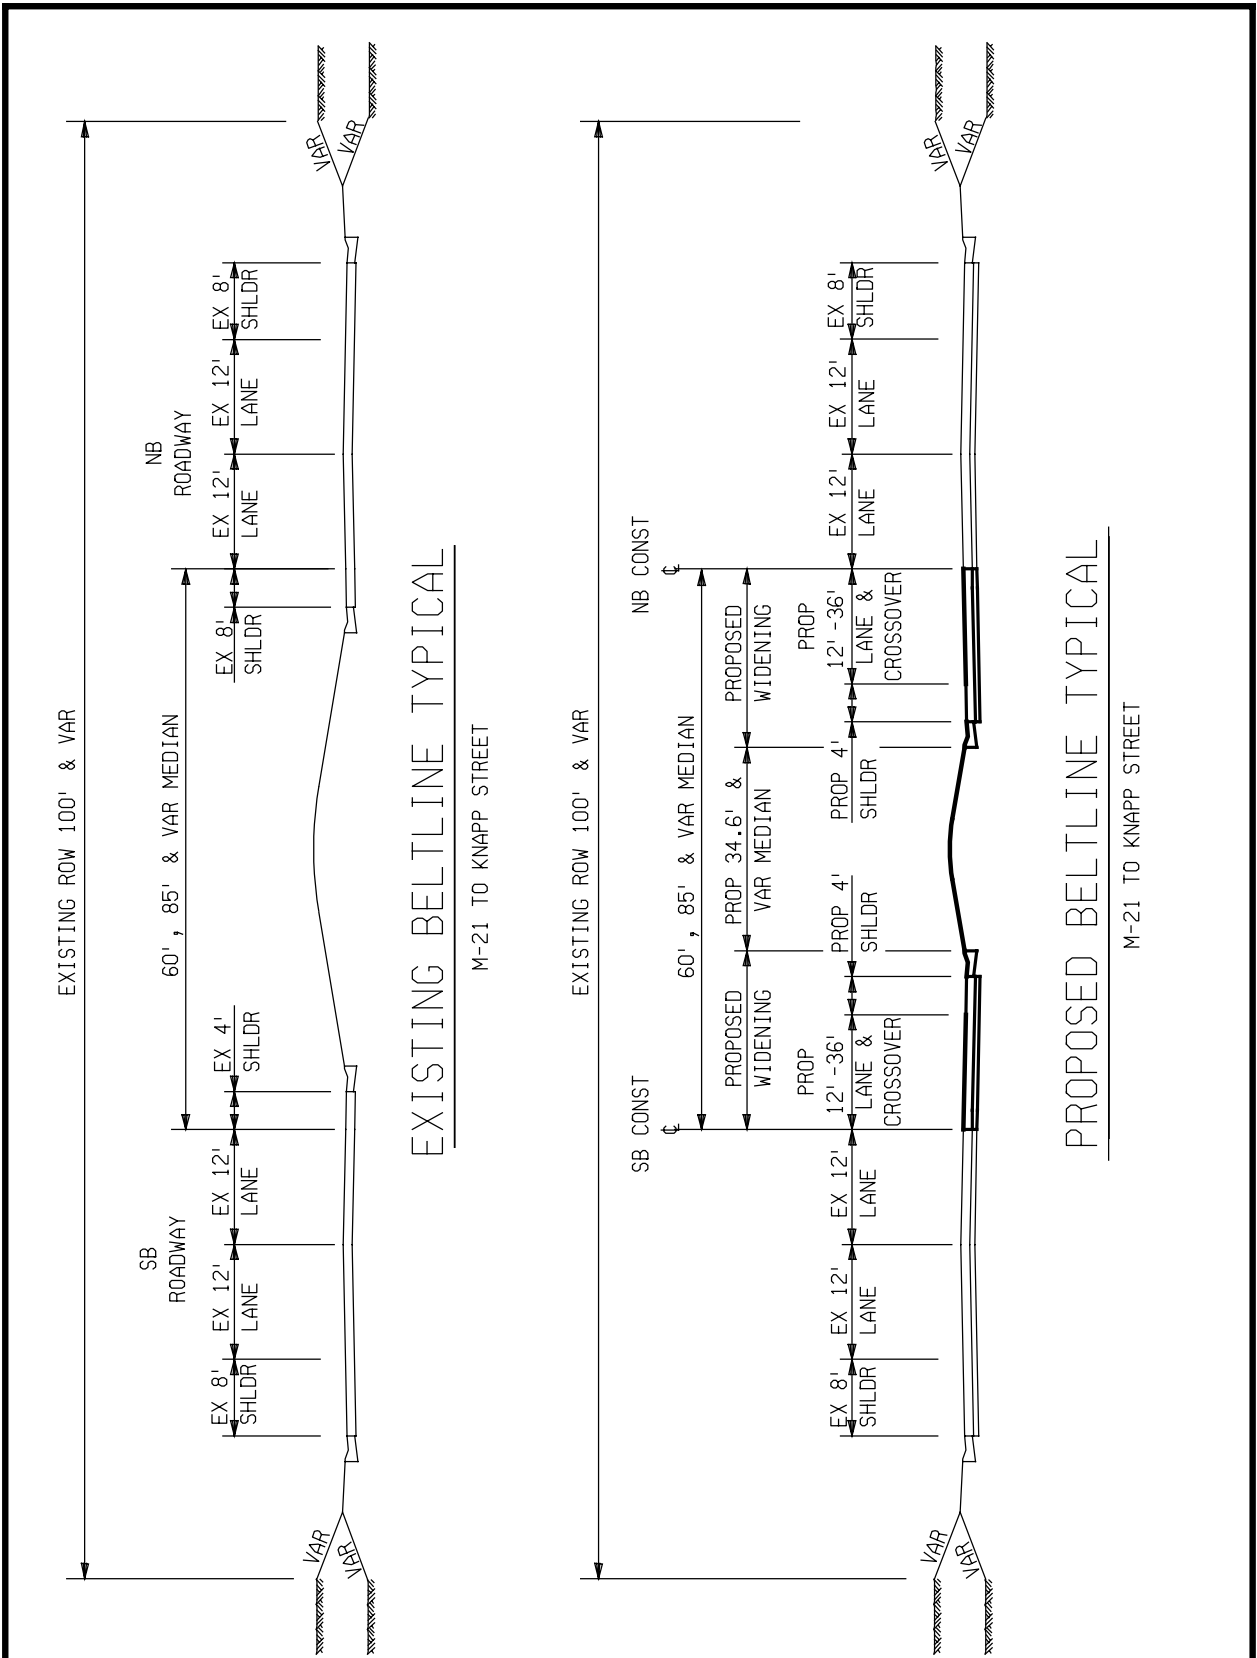

STATE PROJ. NO.
48564

FEDERAL NO.

MICHIGAN DEPARTMENT OF TRANSPORTATION / I-196 / I-96
ENVIRONMENTAL ASSESSMENT

**PREFERRED ALTERNATIVE
BELTLINE TYPICAL**

EXHIBIT C-14