
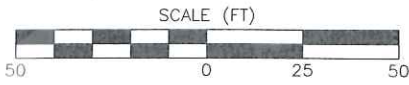


- LEGEND**
- VERTICAL AQUIFER PROFILE BORING
 - MONITORING WELL
 - FUEL DISPENSER
 - LIGHT POLE
 - UST FILL PORT
 - WATER WELL (PRIVATE)
 - COMM. MANHOLE
 - STORM CATCH BASIN
 - POWER POLE
 - FORMER SPARGE WELL
 - HYDRANT
 - OVERHEAD ELECTRIC
 - PROPERTY LINE
 - RIGHT OF WAY
 - STORM DRAIN
 - ESTIMATED EXTENT OF RESIDUAL LNAPL
 - ESTIMATED EXTENT OF VADOSE ZONE SOIL CONTAMINATION
 - CROSS SECTION LOCATION
 - ESTIMATED EXTENT OF GROUNDWATER CONTAMINATION

P:\WESCO #31 - Muskegon Apple\WACTEC Drawings & Prints\0913\FIGURE 2 - CONCEPTUAL SITE MODEL MAP AND MDOT LICENSE AREA.dwg Mon, 23 Sep 2013 - 1:54pm triston.groham

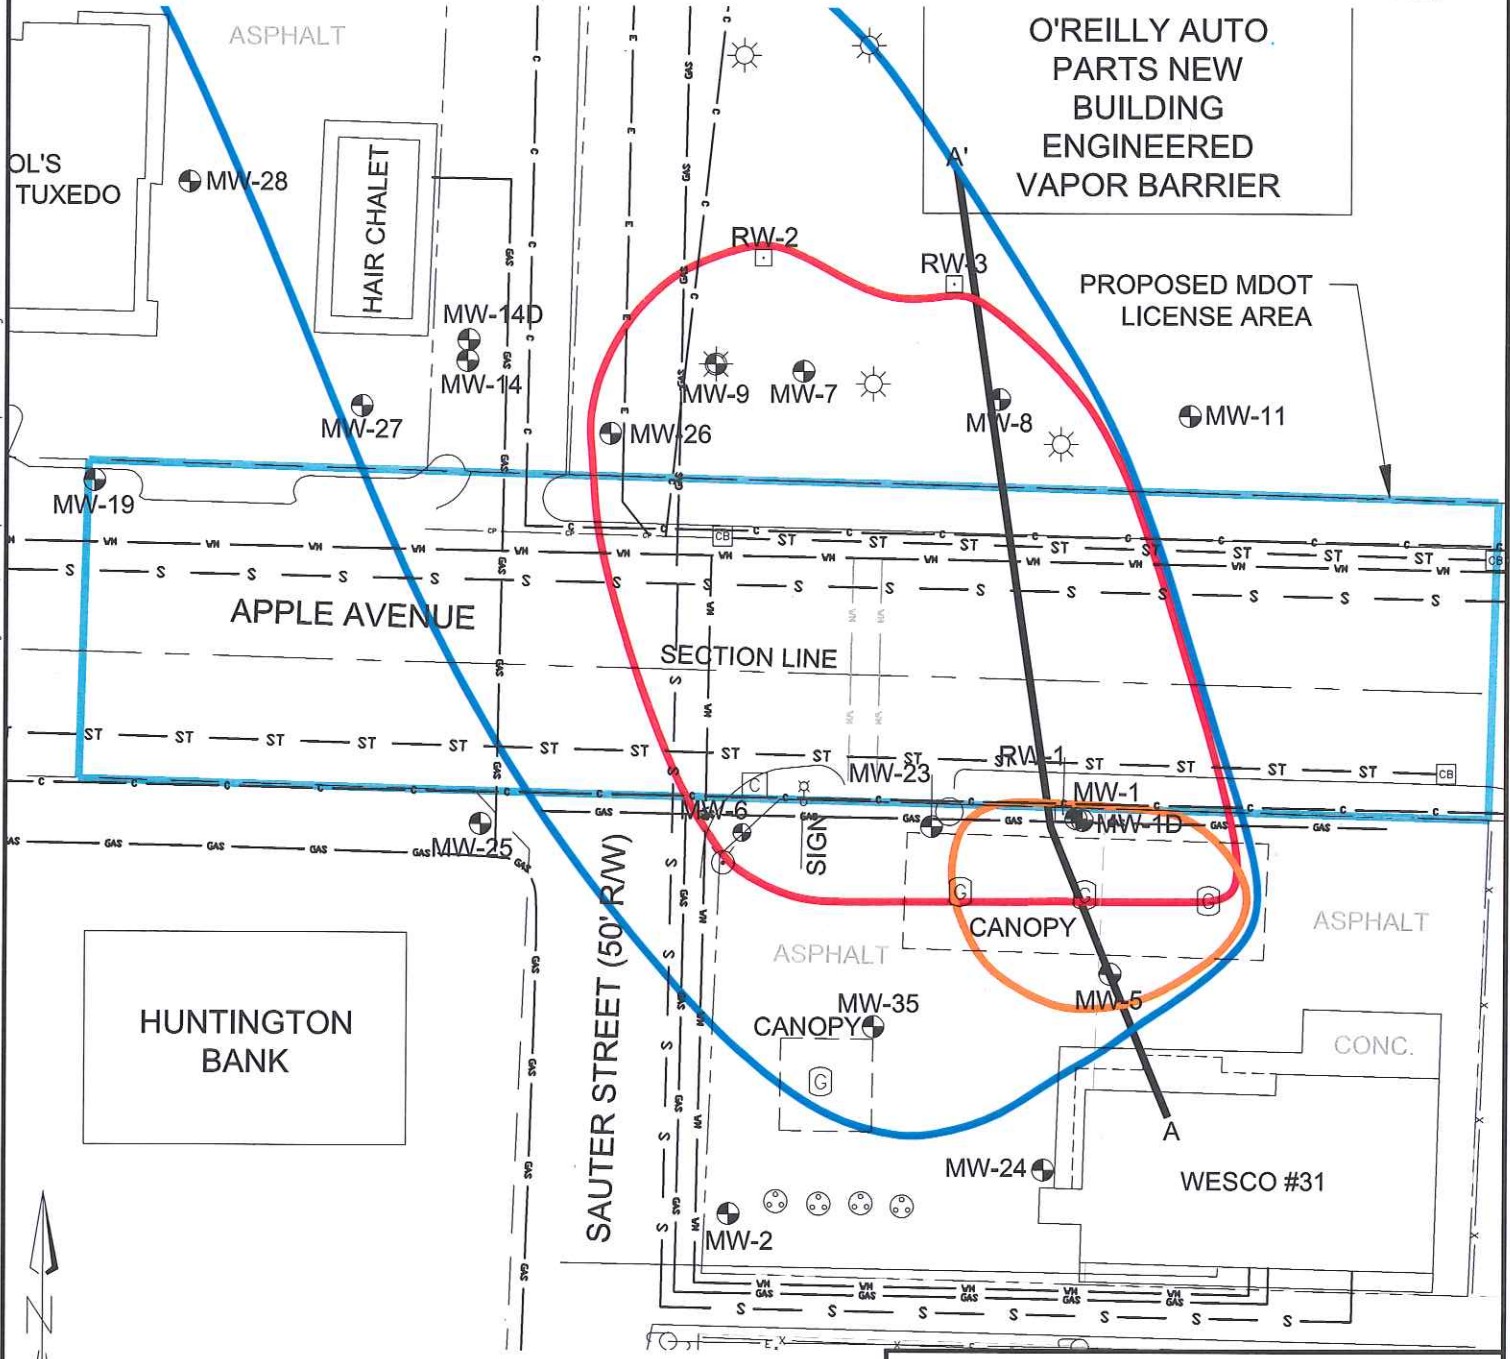

DESIGNED BY	JHR	9/23/13
DRAWN BY	TIG	9/23/13
CHKD. BY		

FIGURE 2
CONCEPTUAL SITE MODEL MAP AND MDOT LICENSE AREA
 WESCO #31 - APPLE AVENUE
 MUSKEGON, MICHIGAN