

User: AKENS Spec: PIRNIE STANDARD File: I:\4066031\Source Identity Report\September 2008\Final\Figures\fig 56 GSWA\_SHC\_B\_DWG\_Scale 1:1 Data: 09/29/2010 Time: 13:22 Layout: 3a:22


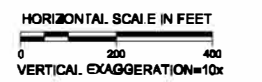


FIGURE 3-3

JUNE 2016

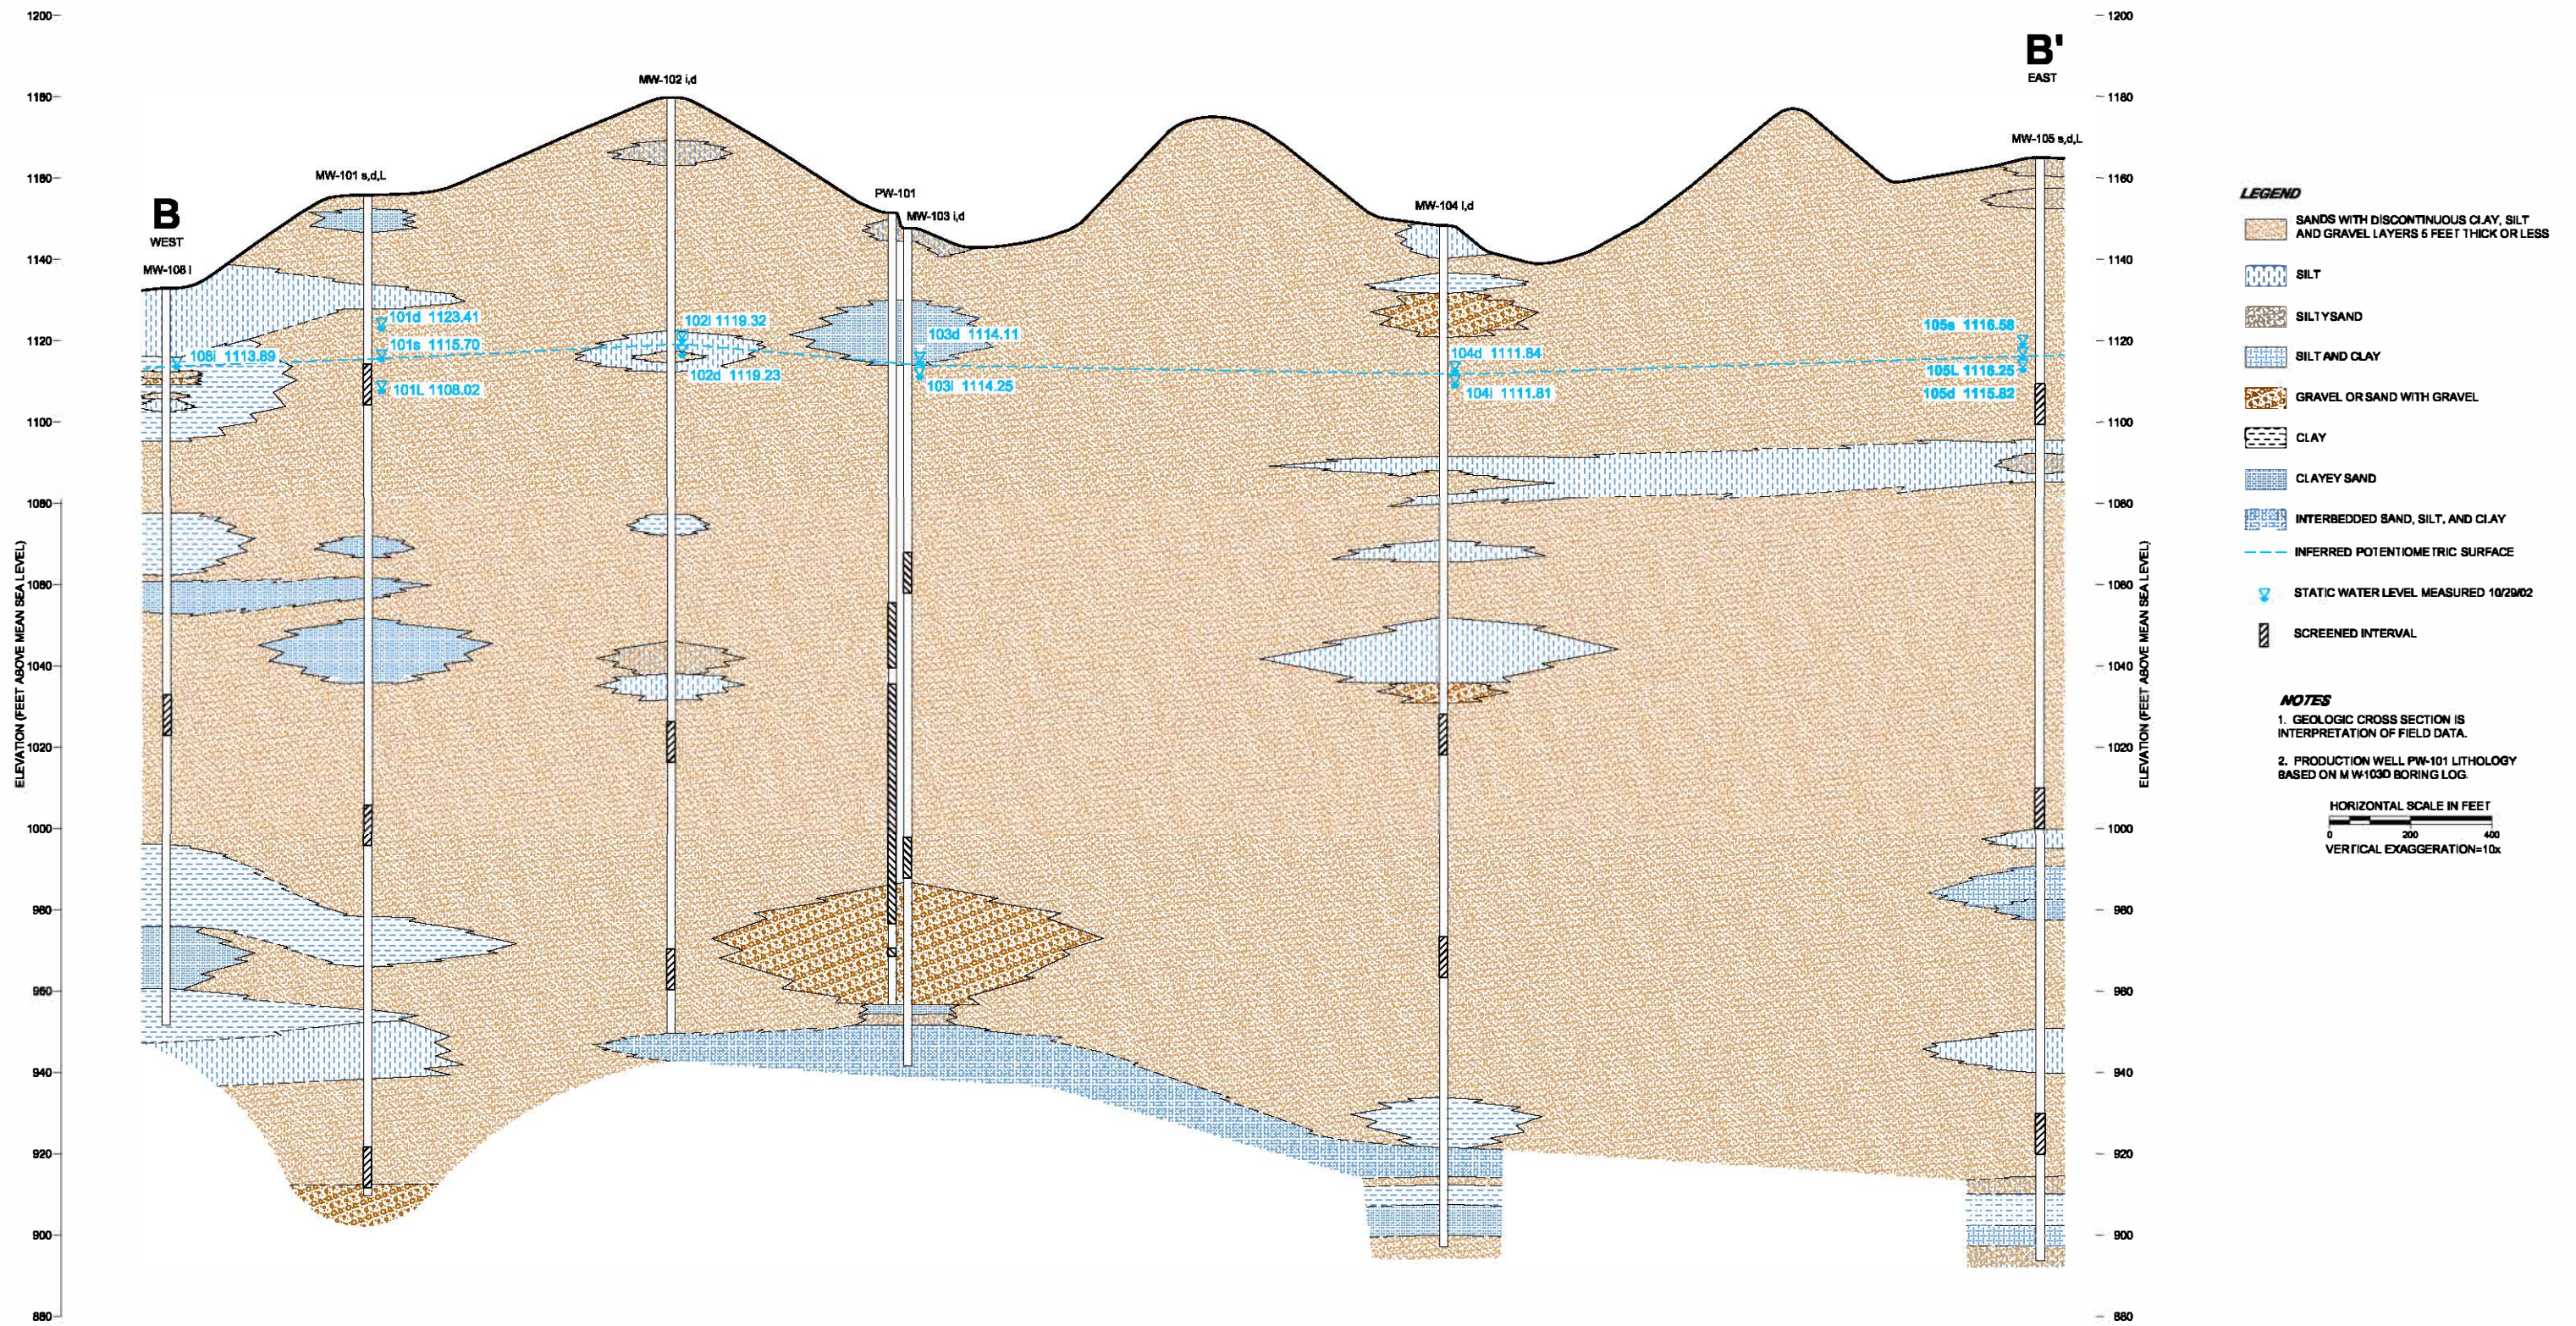

NESTLE WATERS NORTH AMERICA  
 WHITE PINE SPRING PROJECT  
 OSCEOLA TOWN H&P, MICHIGAN  
**STRATIGRAPHIC CROSS SECTION B-B'**