


User: ARCADIS; Spec: PRIME STANDARD; File: J:\060603\1\Source\Identify\Report\September 2009\Final\Figures\Fig 3-4_C-DWG; Scale: 1:1; Date: 06/26/2010 10:18:27; Layout: 3-4.dwg

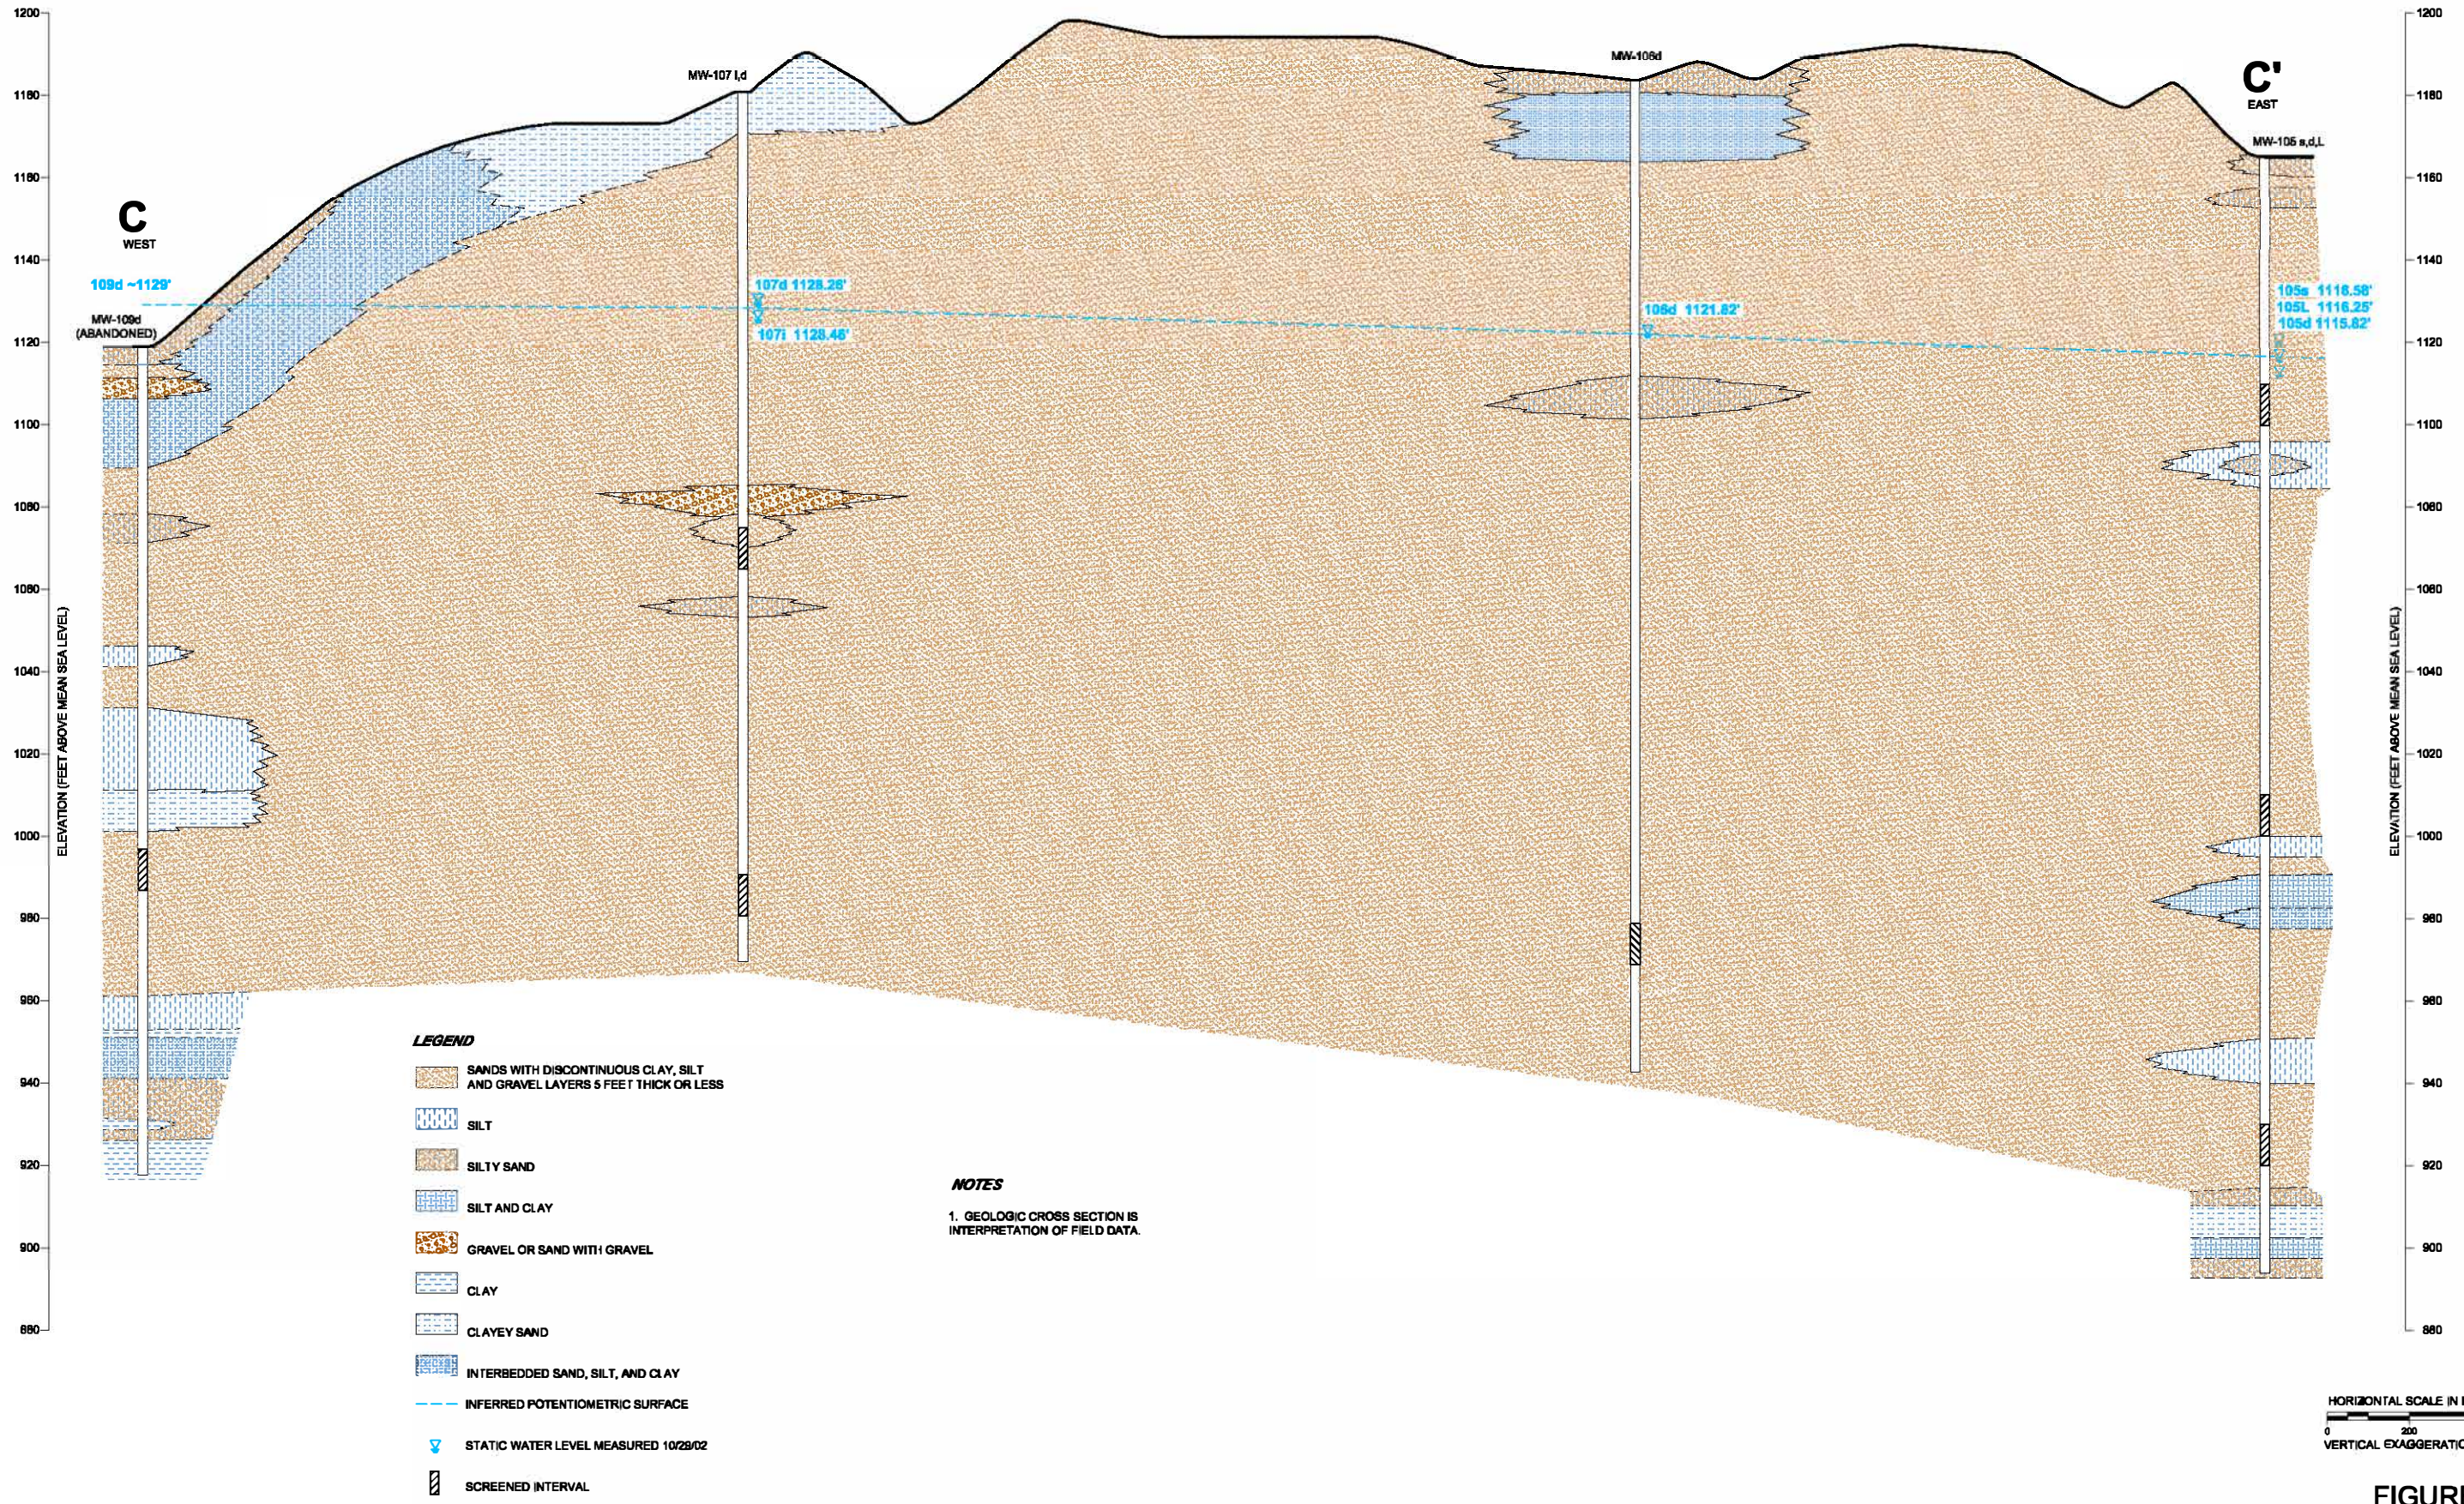

HORIZONTAL SCALE IN FEET
 0 200 400
 VERTICAL EXAGGERATION=10x

FIGURE 3-4

JUNE 2016



NESTLE WATERS NORTH AMERICA
 WHITE PINE SPRING PROJECT
 OSCEOLA TOWNSHIP, MICHIGAN
STRATIGRAPHIC CROSS SECTION C-C'