


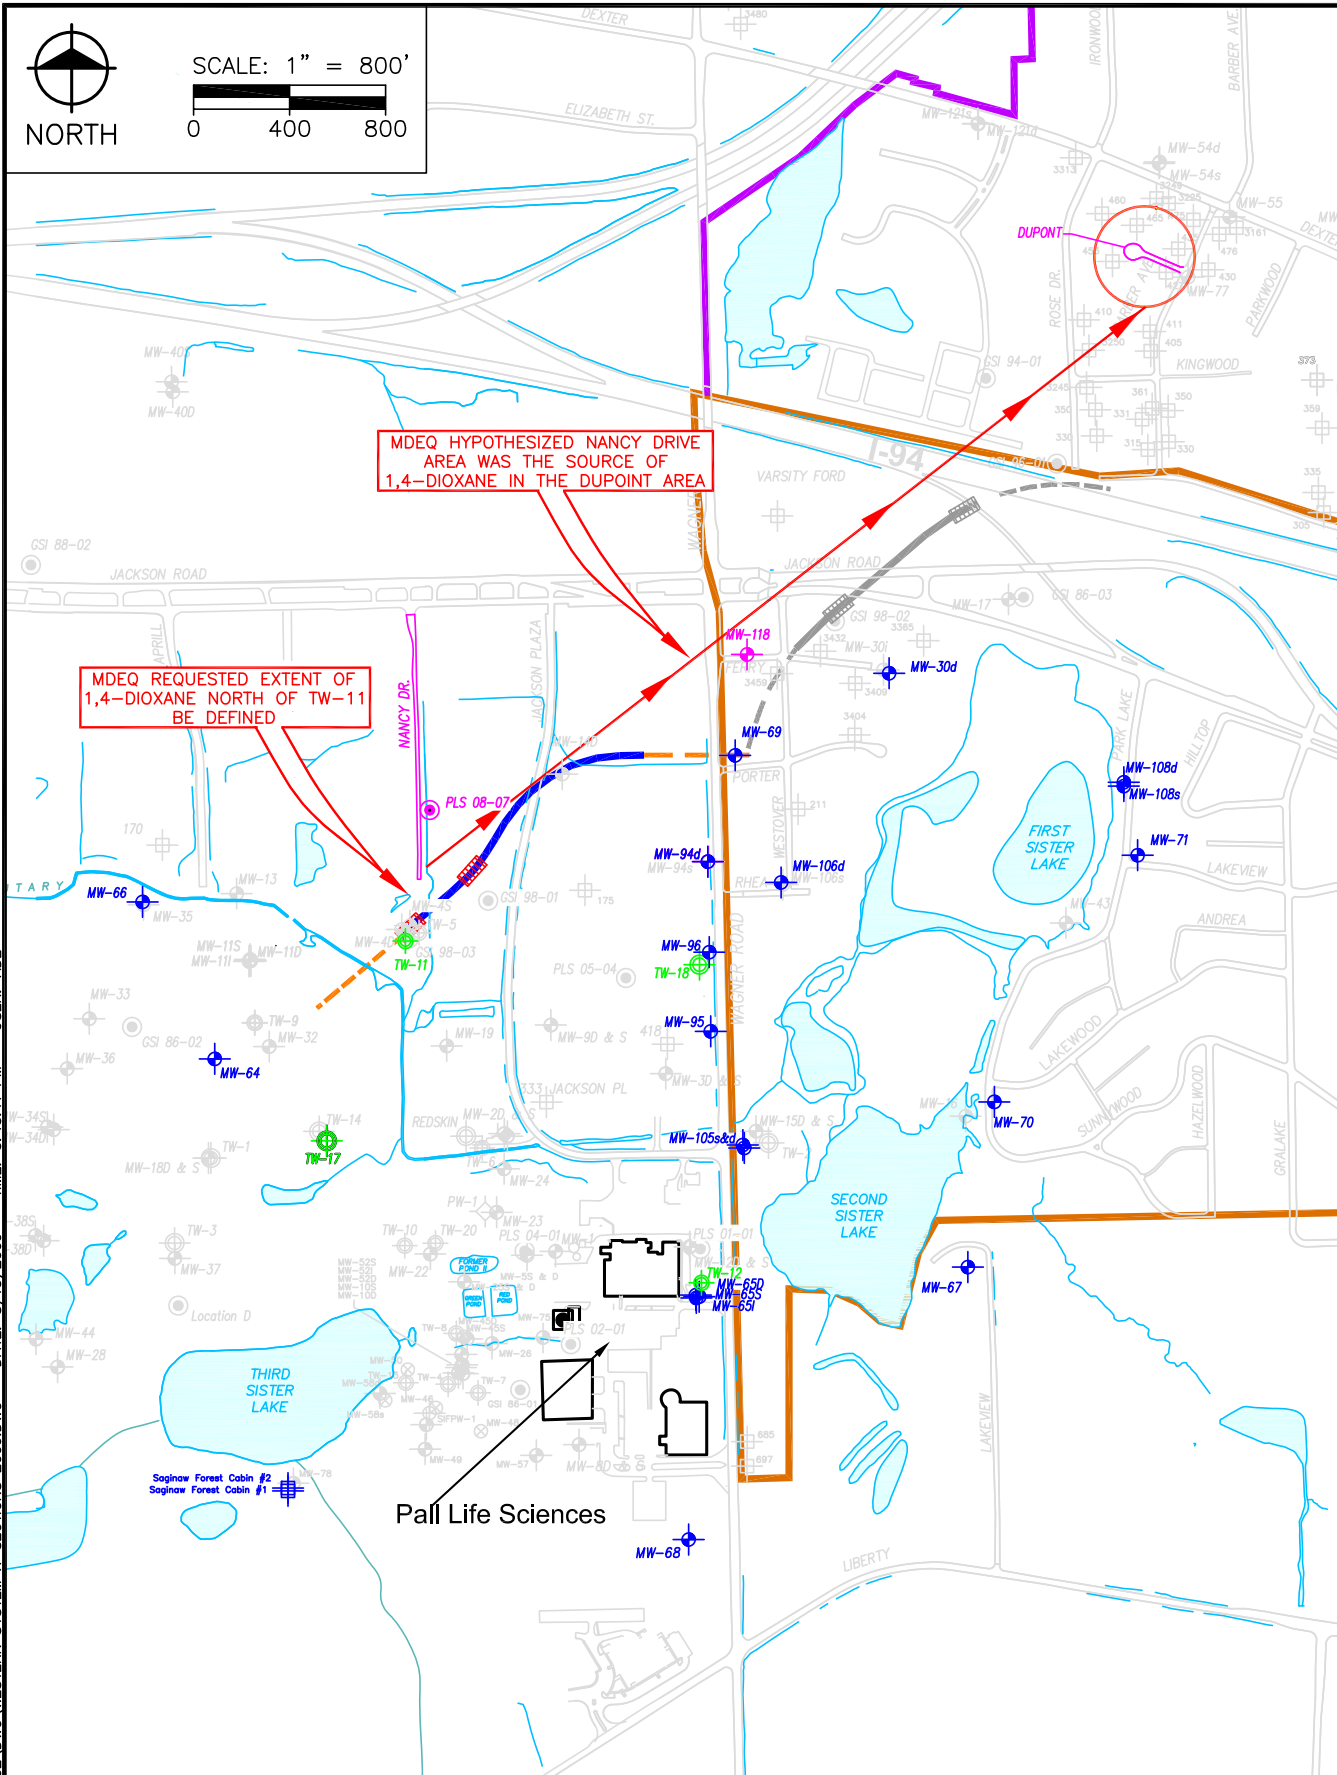

SCALE: 1" = 800'



engineers
scientists
architects
constructors

fishbeck, thompson,
carr & huber, inc.

Hard copy is intended to be 8.5"x11" when plotted. Scale(s) indicated and graphic quality may not be accurate for any other size.

Pall Life Sciences
Scio Twp., Washtenaw County, Michigan
Petition for Dispute Resolution
Nancy Drive

PLOT INFO: U:\CADD\96502.DWG\WESTERN_SYSTEM_X-SECTIONS_2009.DWG DATE: 8/13/2009 TIME: 3:45:11 PM USER: ADE

LEGEND

- UNIT E EXTRACTION WELL
- UNIT E MONITOR WELL

REFERENCE MAP

PROJECT NO.

F96502

ATTACHMENT

1