




DOCKS AND BOARDWALKS THROUGH A WETLAND

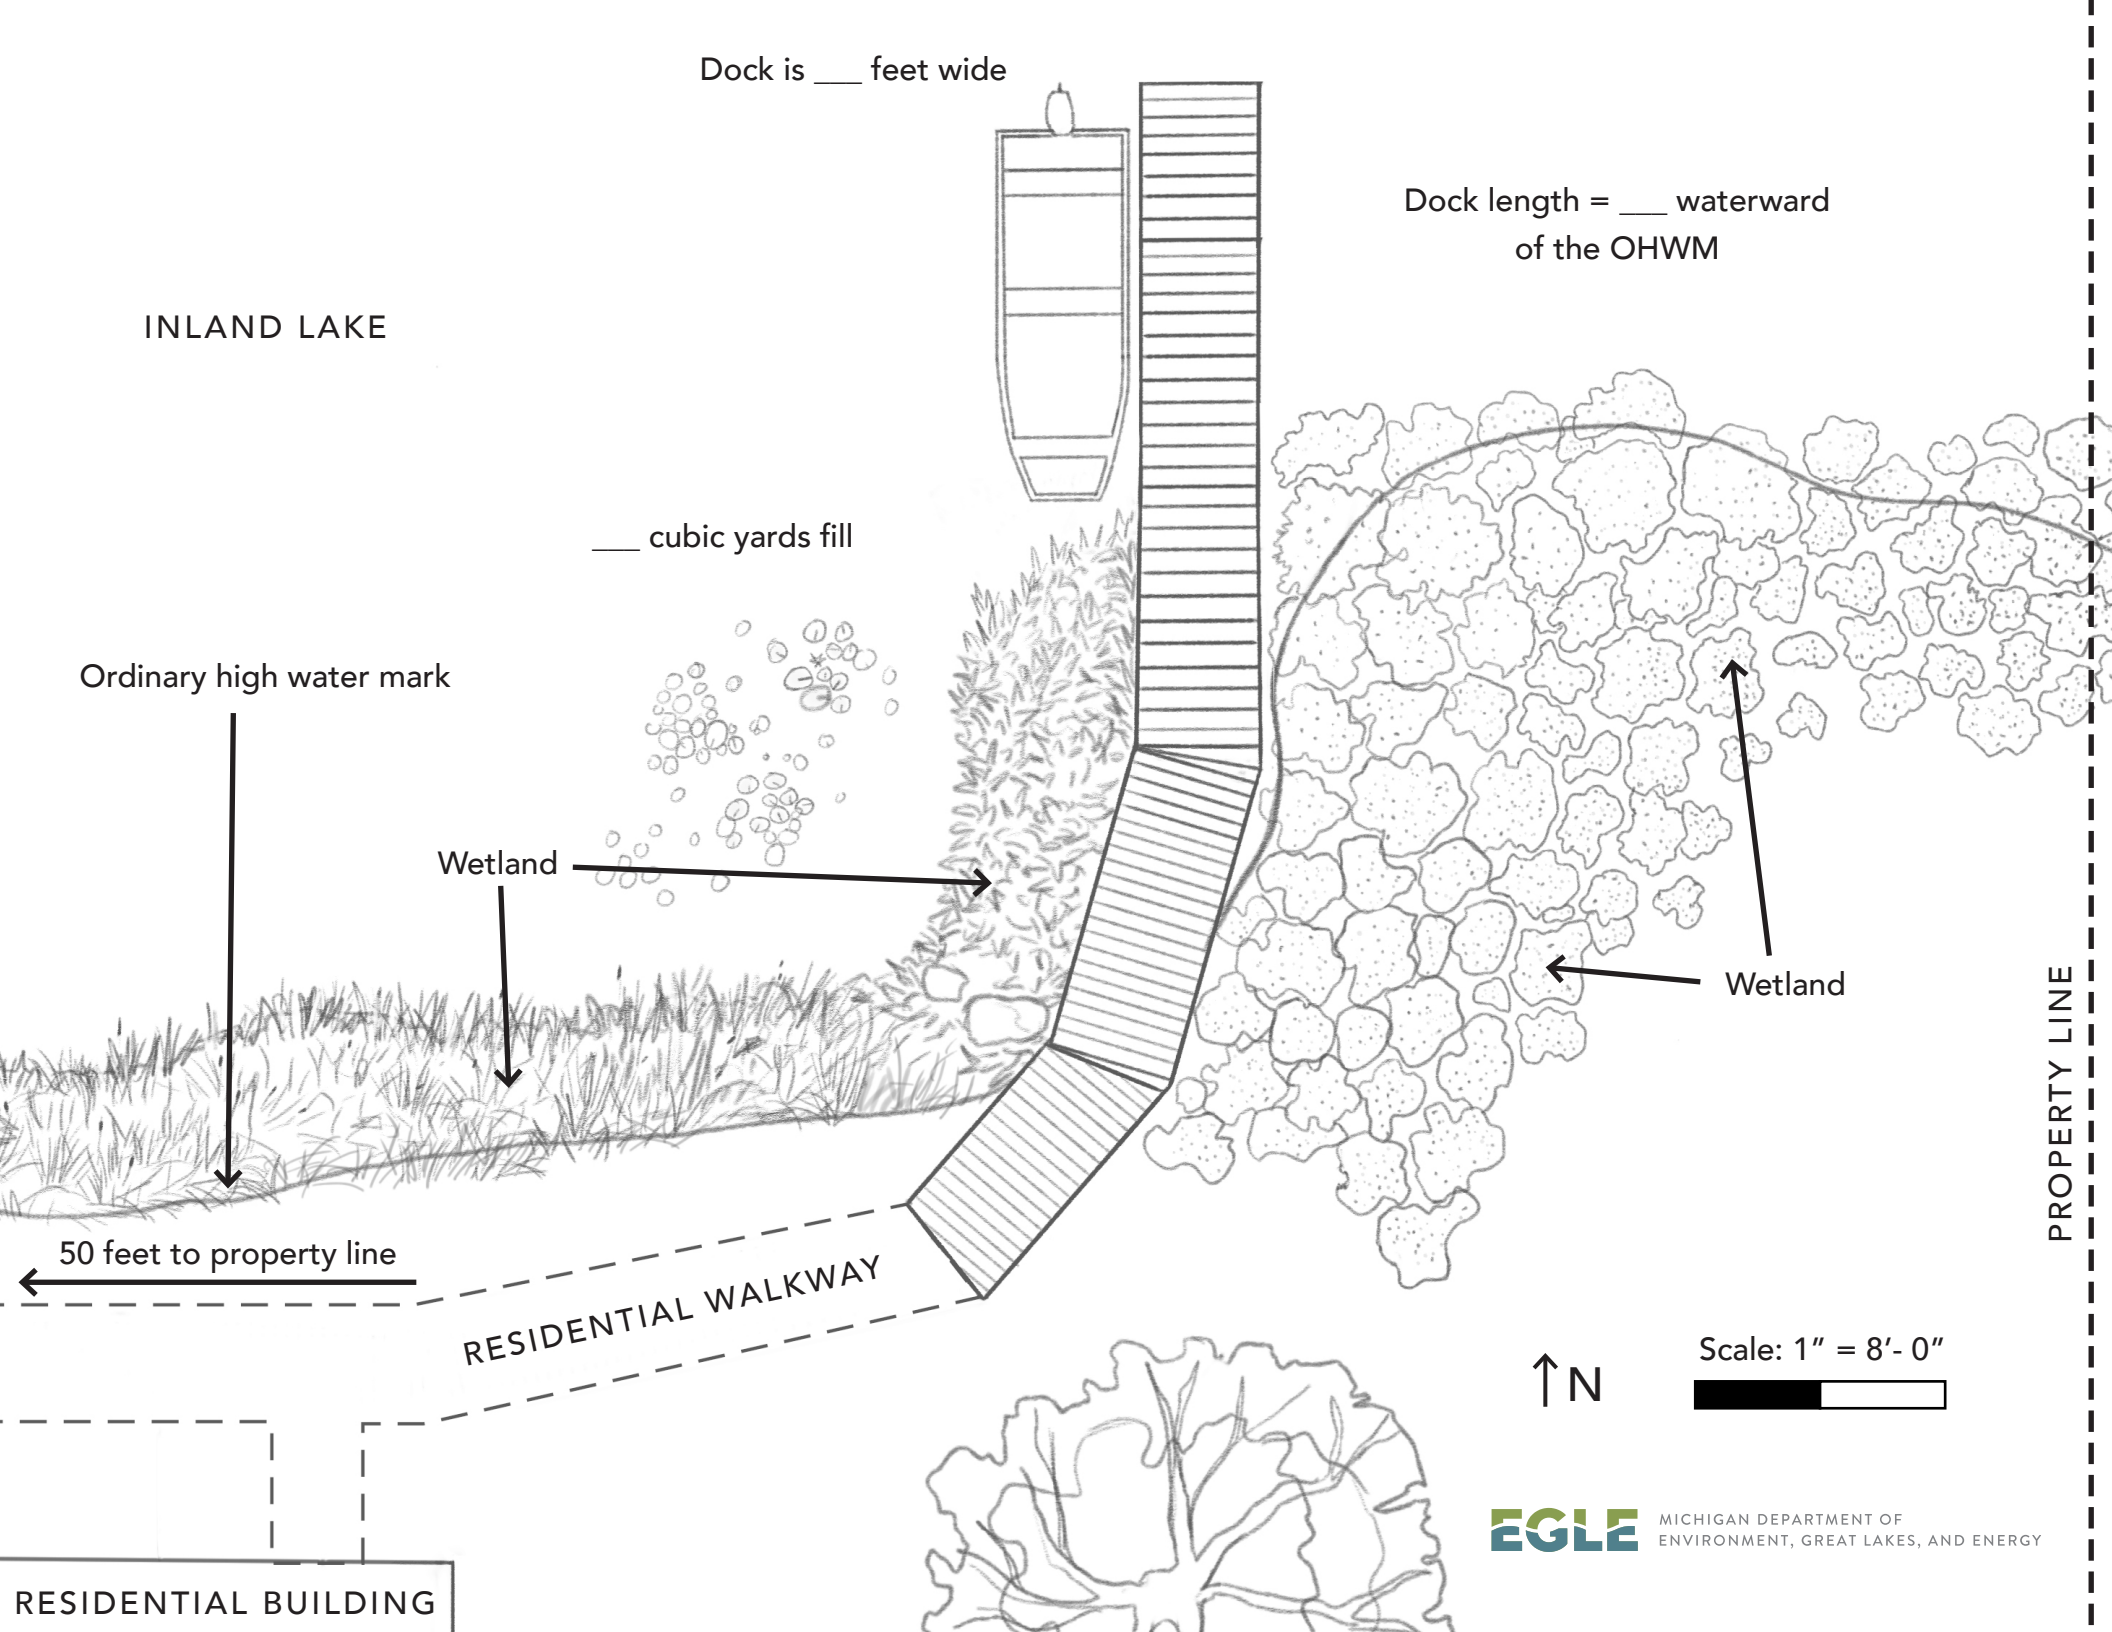

Dock is ___ feet wide

Dock length = ___ waterward of the OHWM

INLAND LAKE

___ cubic yards fill

Ordinary high water mark

Wetland

Wetland

50 feet to property line

RESIDENTIAL WALKWAY

PROPERTY LINE



Scale: 1" = 8'-0"



RESIDENTIAL BUILDING

This project can be processed on a quicker timeline and at a lower fee if it meets the criteria of the Minor Project Category. Minor Project categories can be viewed at the following website: Michigan.gov/documents/egle/WRD-Minor-Project-Categories_733320_7.pdf

