


Plans designed for Migrant Labor Housing in Michigan In collaboration with the Michigan Department of Agriculture and Rural Development- Migrant Labor Housing Program and Habitat for Humanity of Michigan	Project 36X28 10 PERSON HOUSING -PLAN	Plan Date 4/12/2014	Sheet Description ELECTRICAL PLAN	Revision	Print Date 8/12/2014	Drawn By Thom Phillips	Scale 1/4" = 1'	Page 7 of 11
---	--	-------------------------------	---	-----------------	--------------------------------	----------------------------------	---------------------------	------------------------

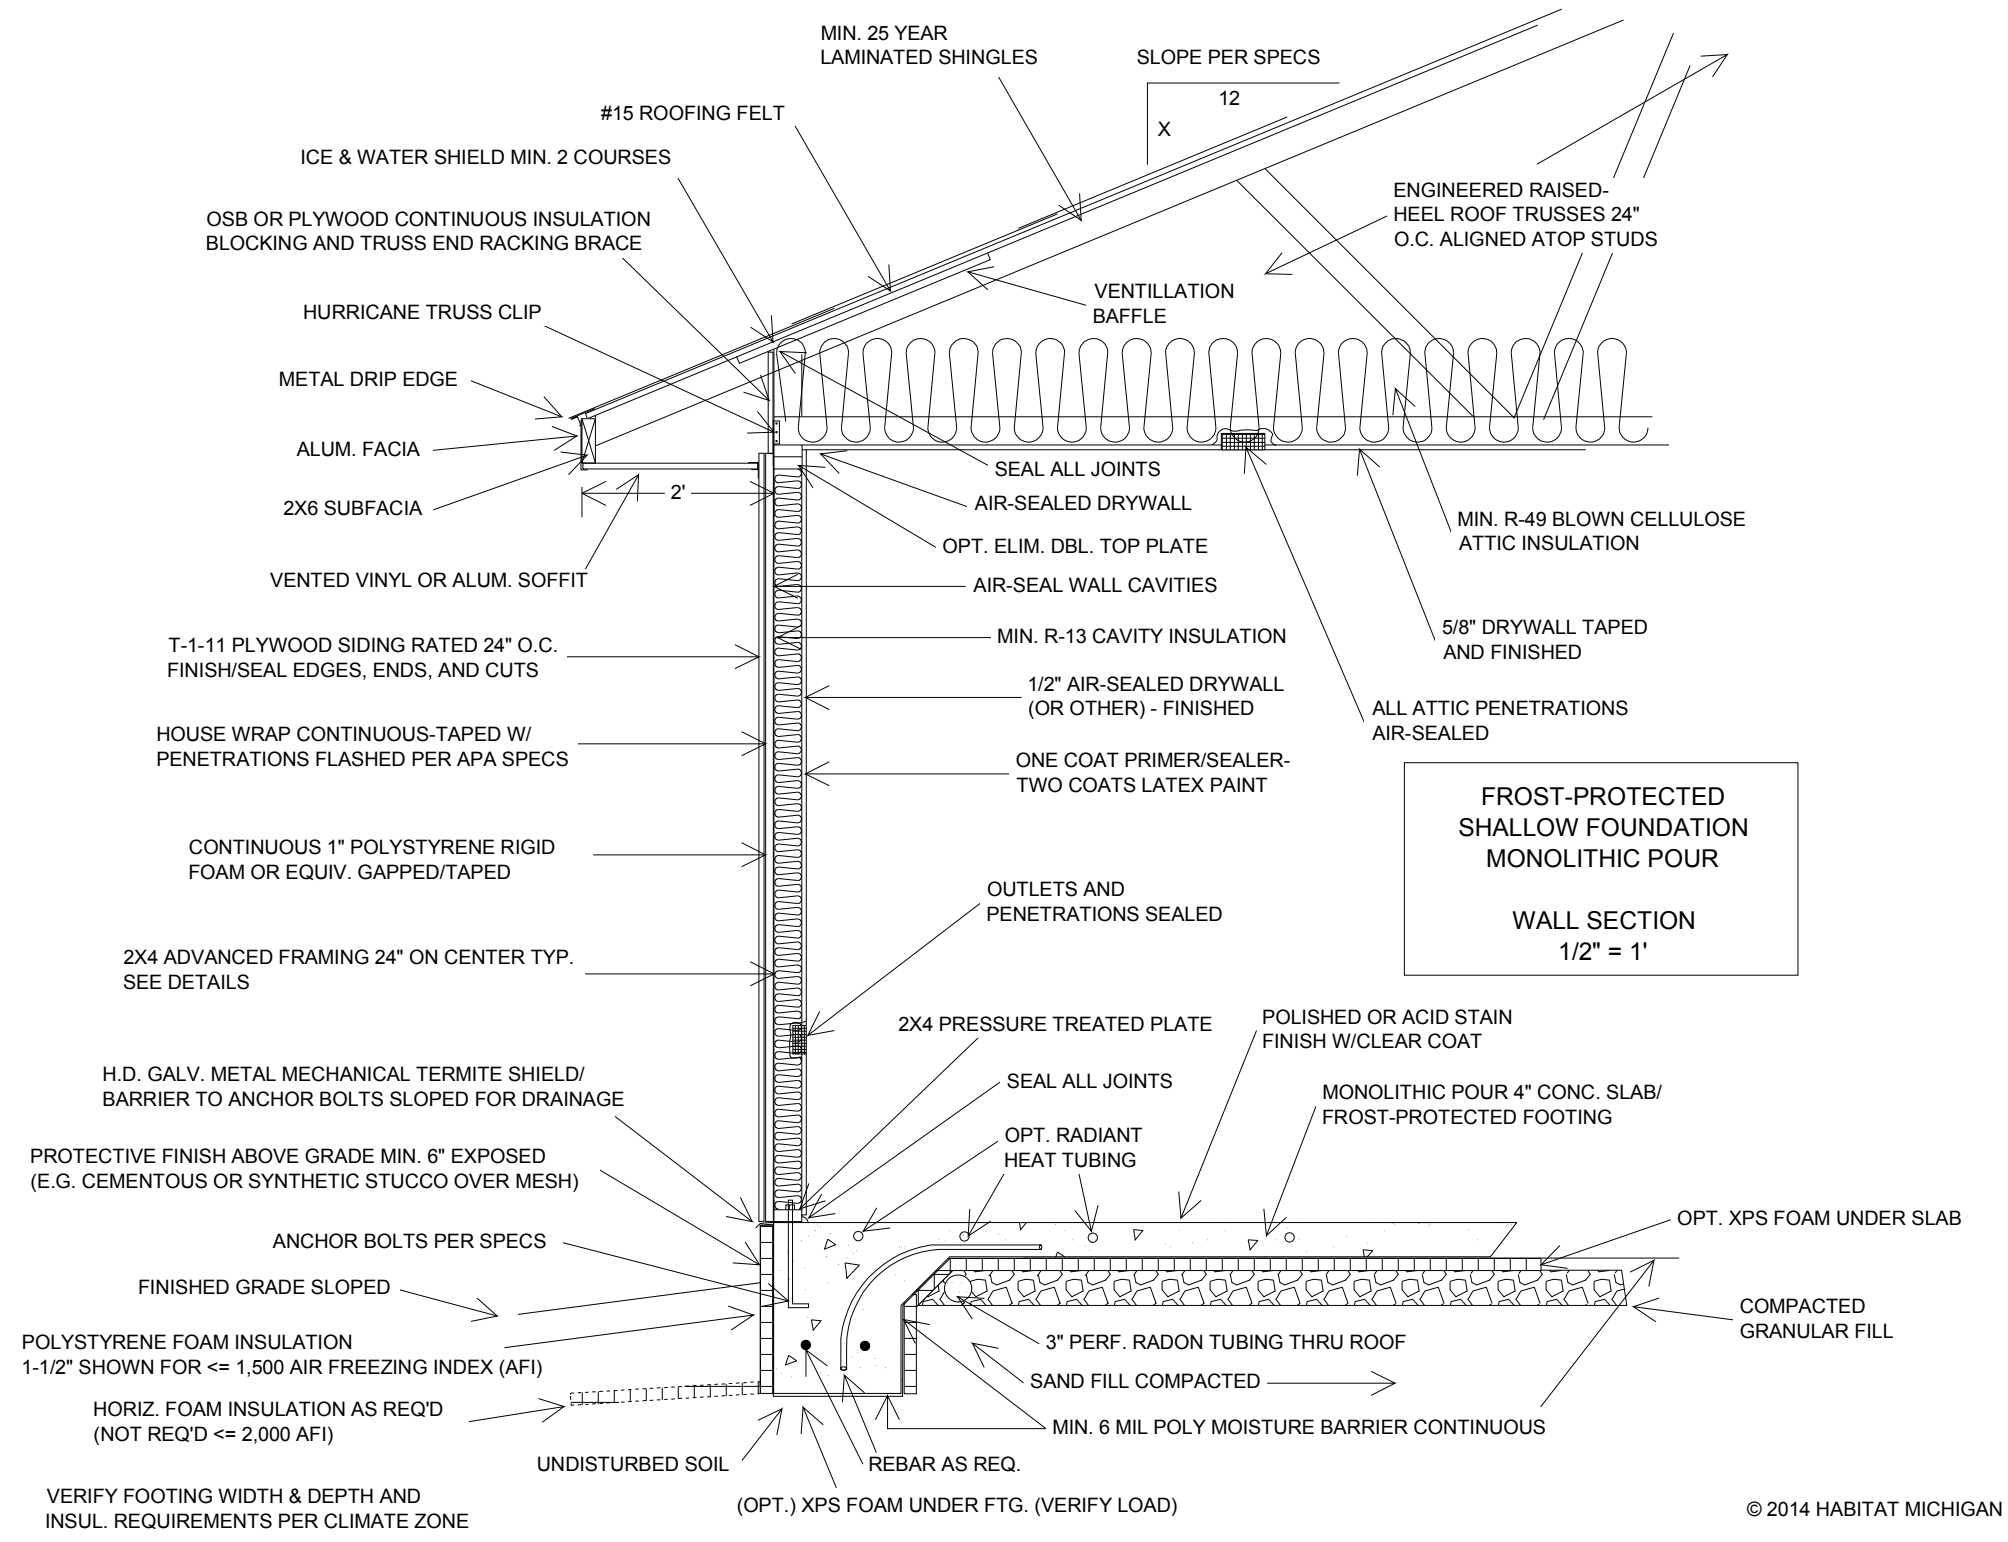


FROST-PROTECTED SHALLOW FOUNDATION MONOLITHIC POUR


WALL SECTION
1/2" = 1'


© 2014 HABITAT MICHIGAN

Plans designed for Migrant Labor Housing in Michigan In collaboration with the Michigan Department of Agriculture and Rural Development- Migrant Labor Housing Program and Habitat for Humanity of Michigan	Project 36X28 10 PERSON HOUSING -PLAN	Plan Date 4/12/2014	Sheet Description WALL SECTION 1/2" = 1'	Revision	Print Date 8/12/2014	Drawn By Thom Phillips	Scale 1/4" = 1'	Page 8 of 11
---	--	-------------------------------	--	-----------------	--------------------------------	----------------------------------	---------------------------	------------------------

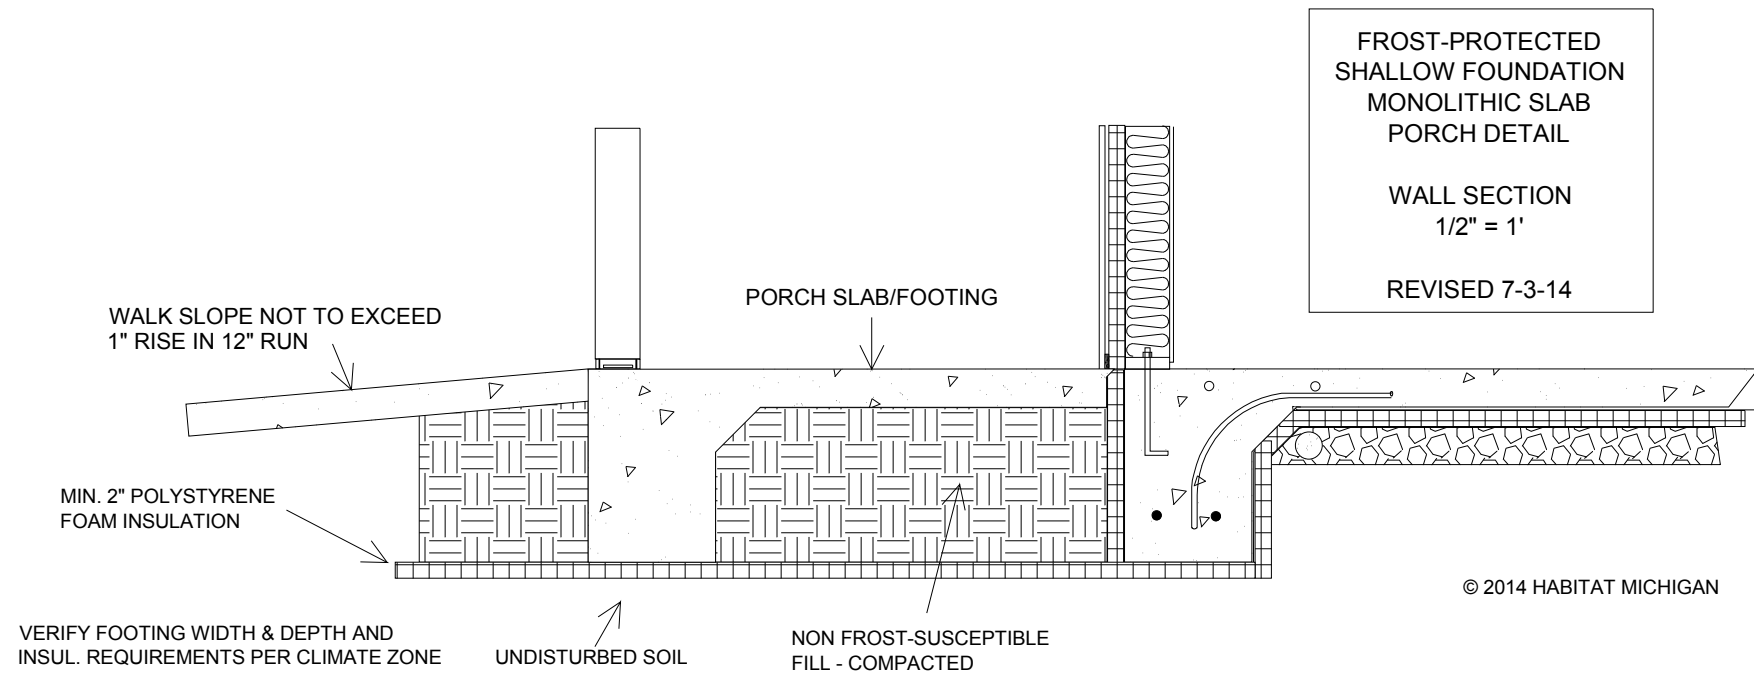

Plans designed for Migrant Labor Housing in Michigan In collaboration with the Michigan Department of Agriculture and Rural Development- Migrant Labor Housing Program and Habitat for Humanity of Michigan	Project 36X28 10 PERSON HOUSING -PLAN	Plan Date 4/12/2014	Sheet Description PORCH WALL SECTION 1/2" = 1'	Revision	Print Date 8/12/2014	Drawn By Thom Phillips	Scale 1/4" = 1'	Page 9 of 11
---	--	-------------------------------	--	-----------------	--------------------------------	----------------------------------	---------------------------	------------------------

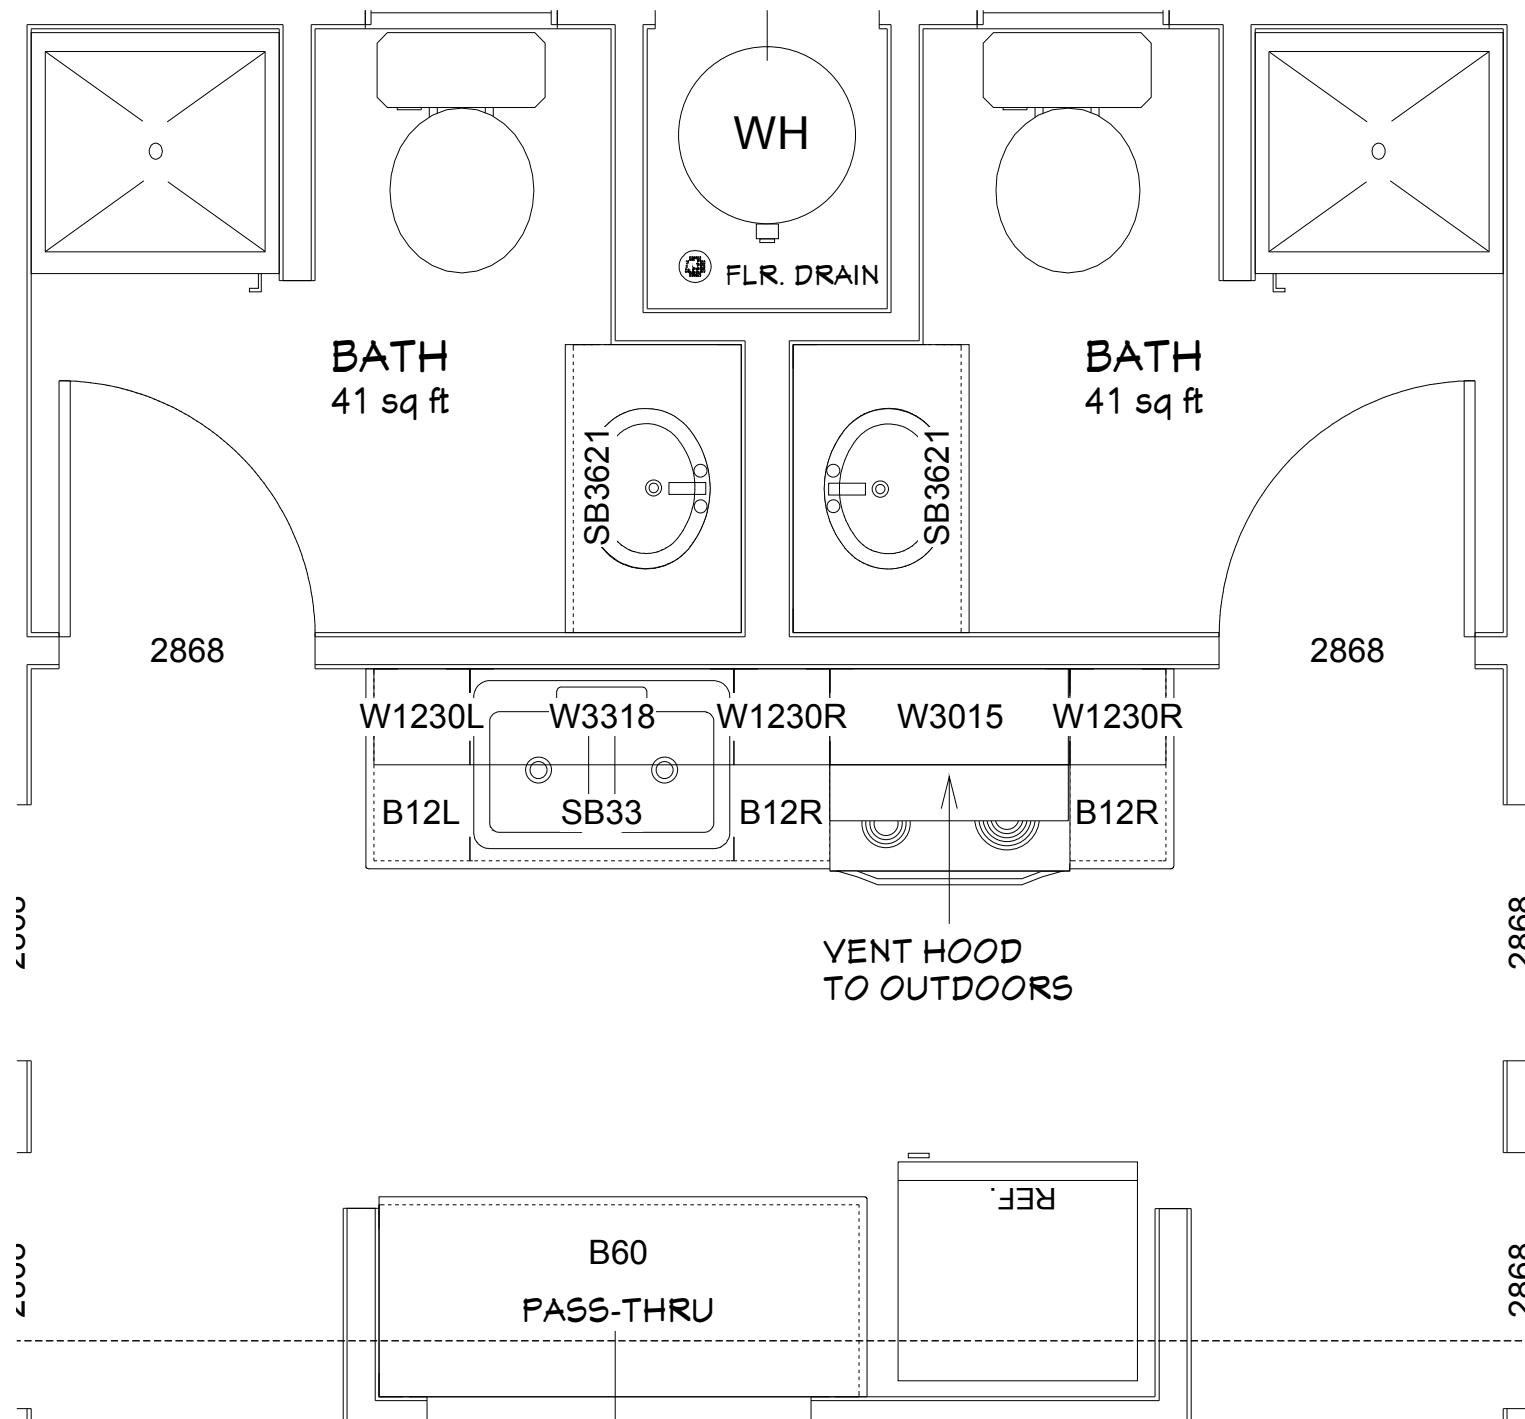

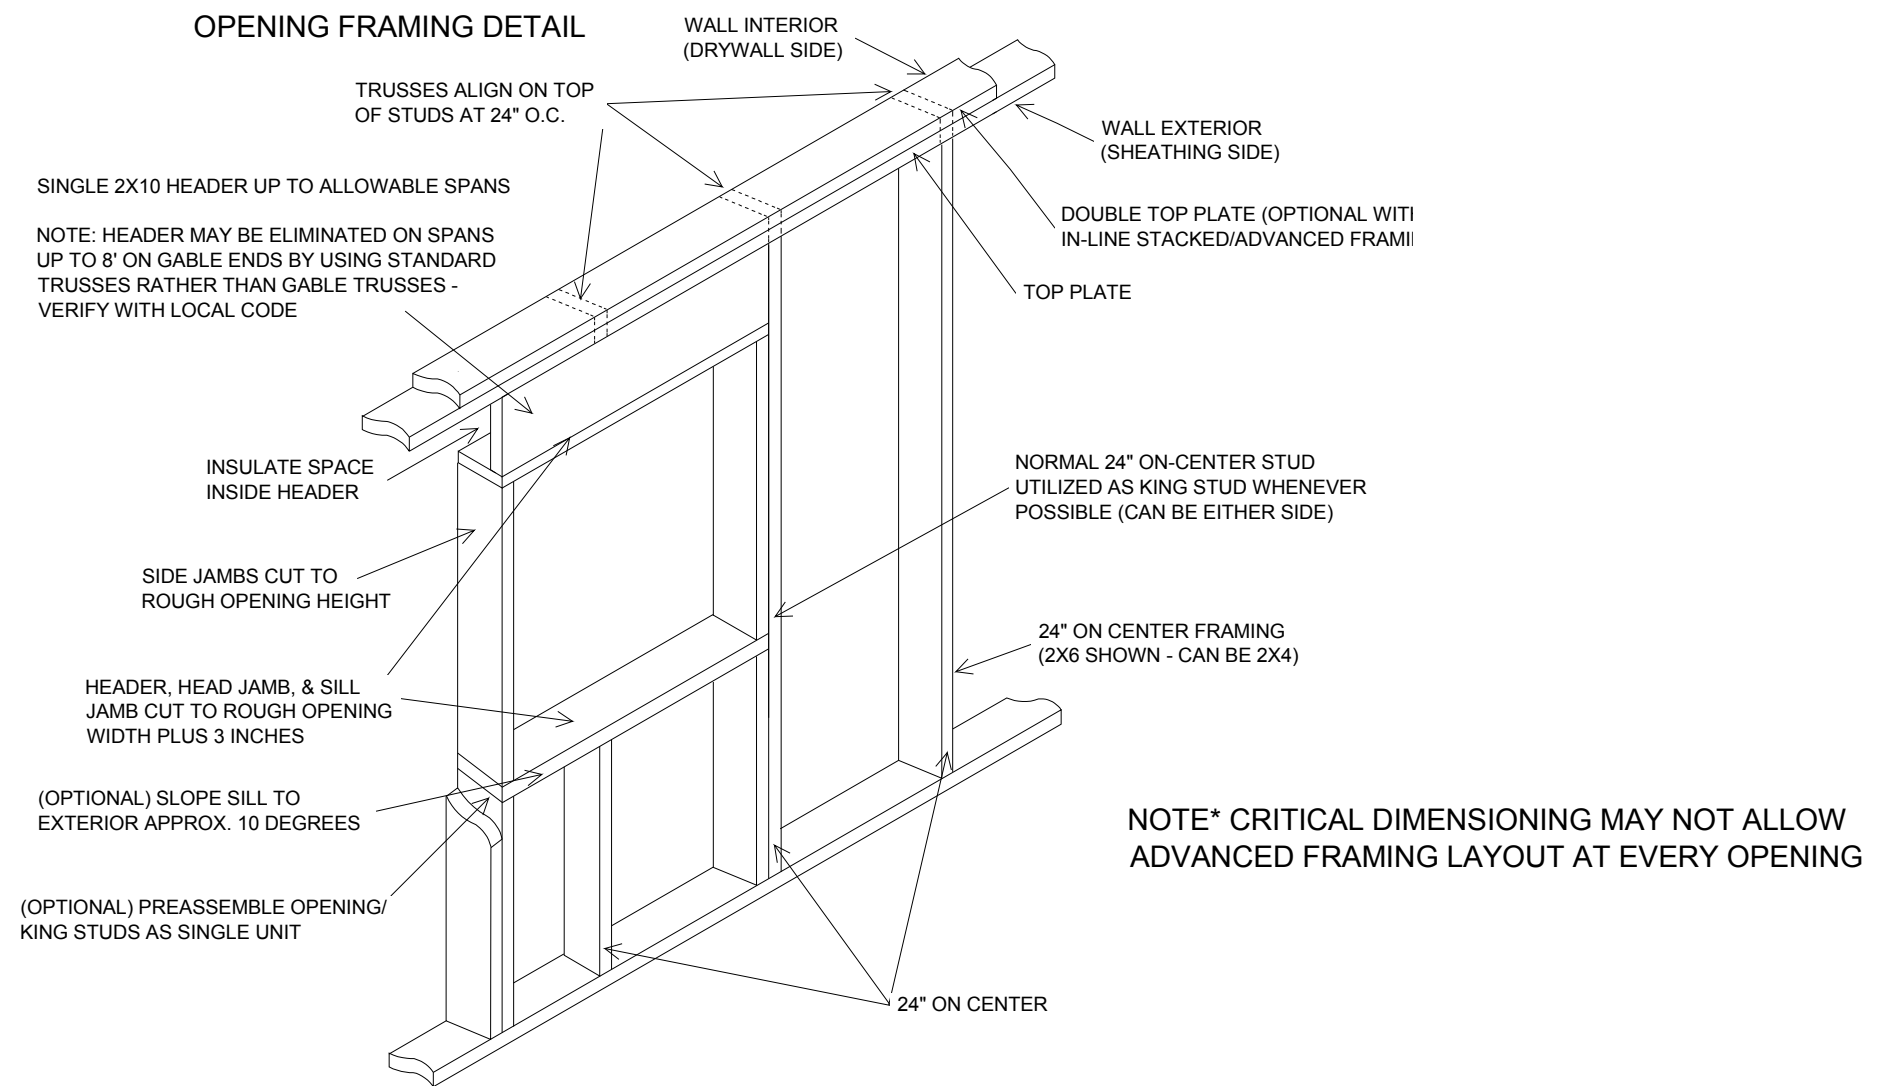

Plans designed for Migrant Labor Housing in Michigan In collaboration with the Michigan Department of Agriculture and Rural Development- Migrant Labor Housing Program and Habitat for Humanity of Michigan	Project 36X28 10 PERSON HOUSING -PLAN	Plan Date 4/12/2014	Sheet Description ADVANCED FRAMING LAYOUT DETAILS	Revision	Print Date 8/12/2014	Drawn By Thom Phillips	Scale 1/4" = 1'	Page 11 of 11
---	--	-------------------------------	--	-----------------	--------------------------------	----------------------------------	---------------------------	-------------------------