

PROPOSED BRIDGE SECTION  
SECTION A-A


ROYAL DR

SHIRLEY DR

LIMITS OF LANSING RD RECONSTRUCTION


EB  
I-94

WB  
I-94

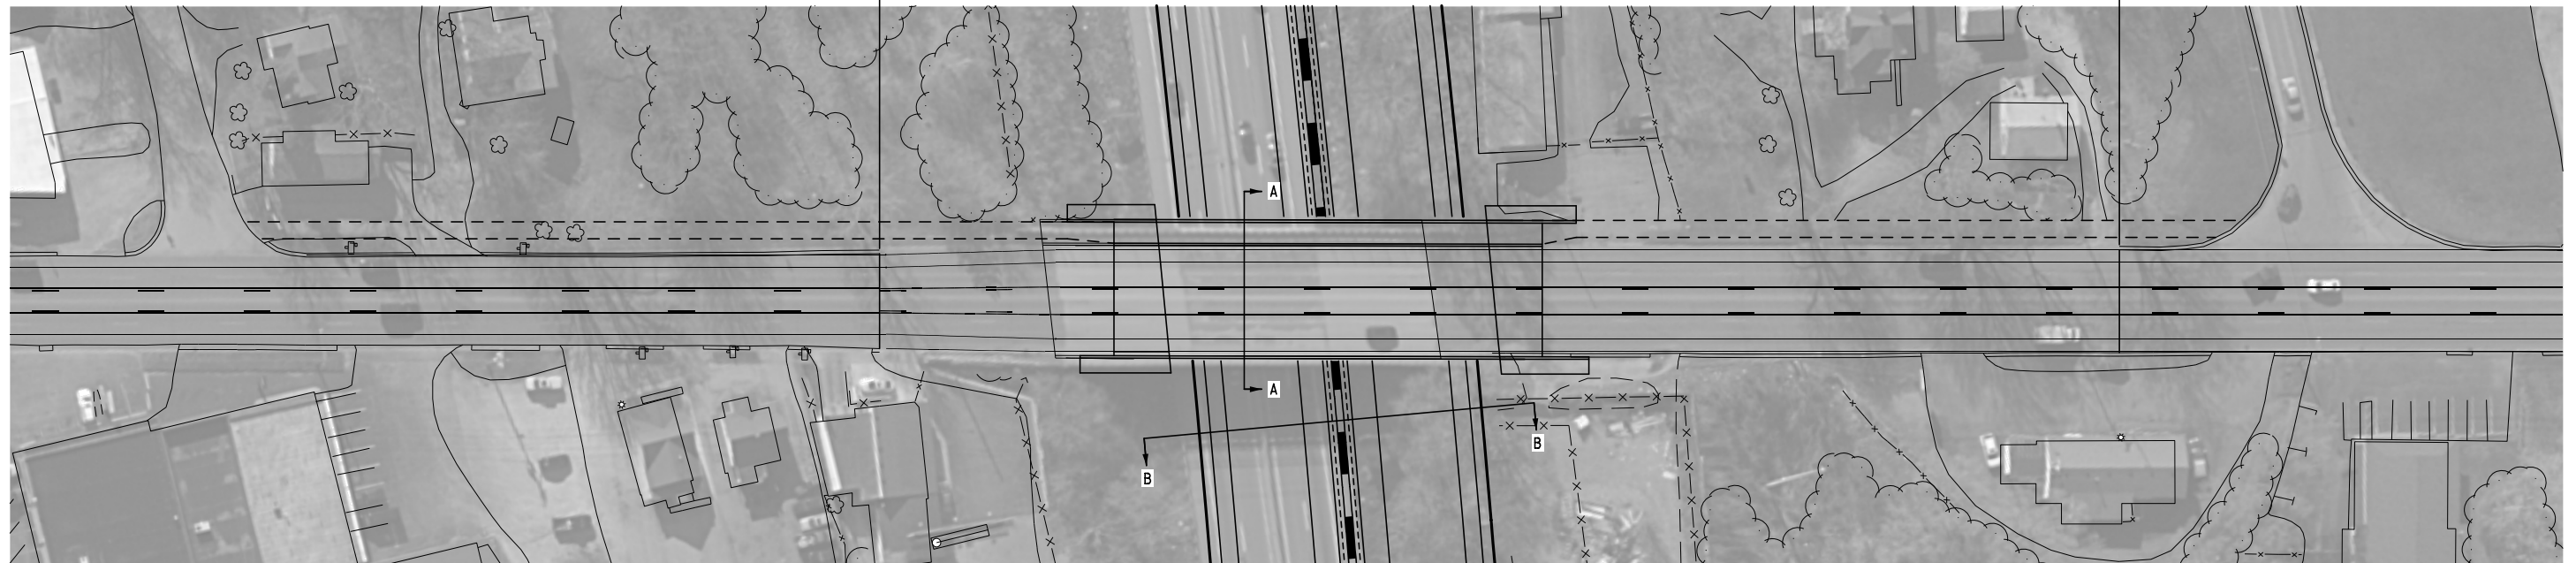


EB  
I-94

WB  
I-94

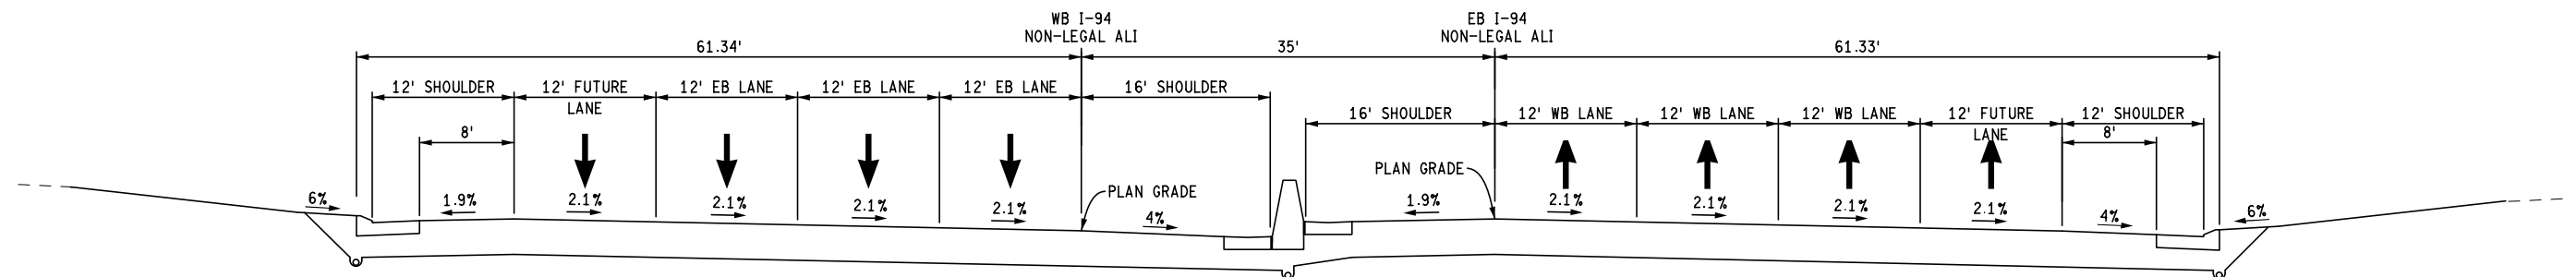

PROPOSED I-94 SECTION  
AT LANSING AVE  
SECTION B-B

FINAL ROW PLAN REVISIONS (SUBMITTAL DATE: )					
NO.	DATE	AUTH	DESCRIPTION	NO.	DATE

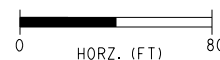

FILE:

DATE: 01/08/19  
DESIGN UNIT: RICK  
TSC: JACKSON

CS: 38101  
JN: 202121CON

LANSING RD OVER I-94

DRAWING SHEET  
SECT