


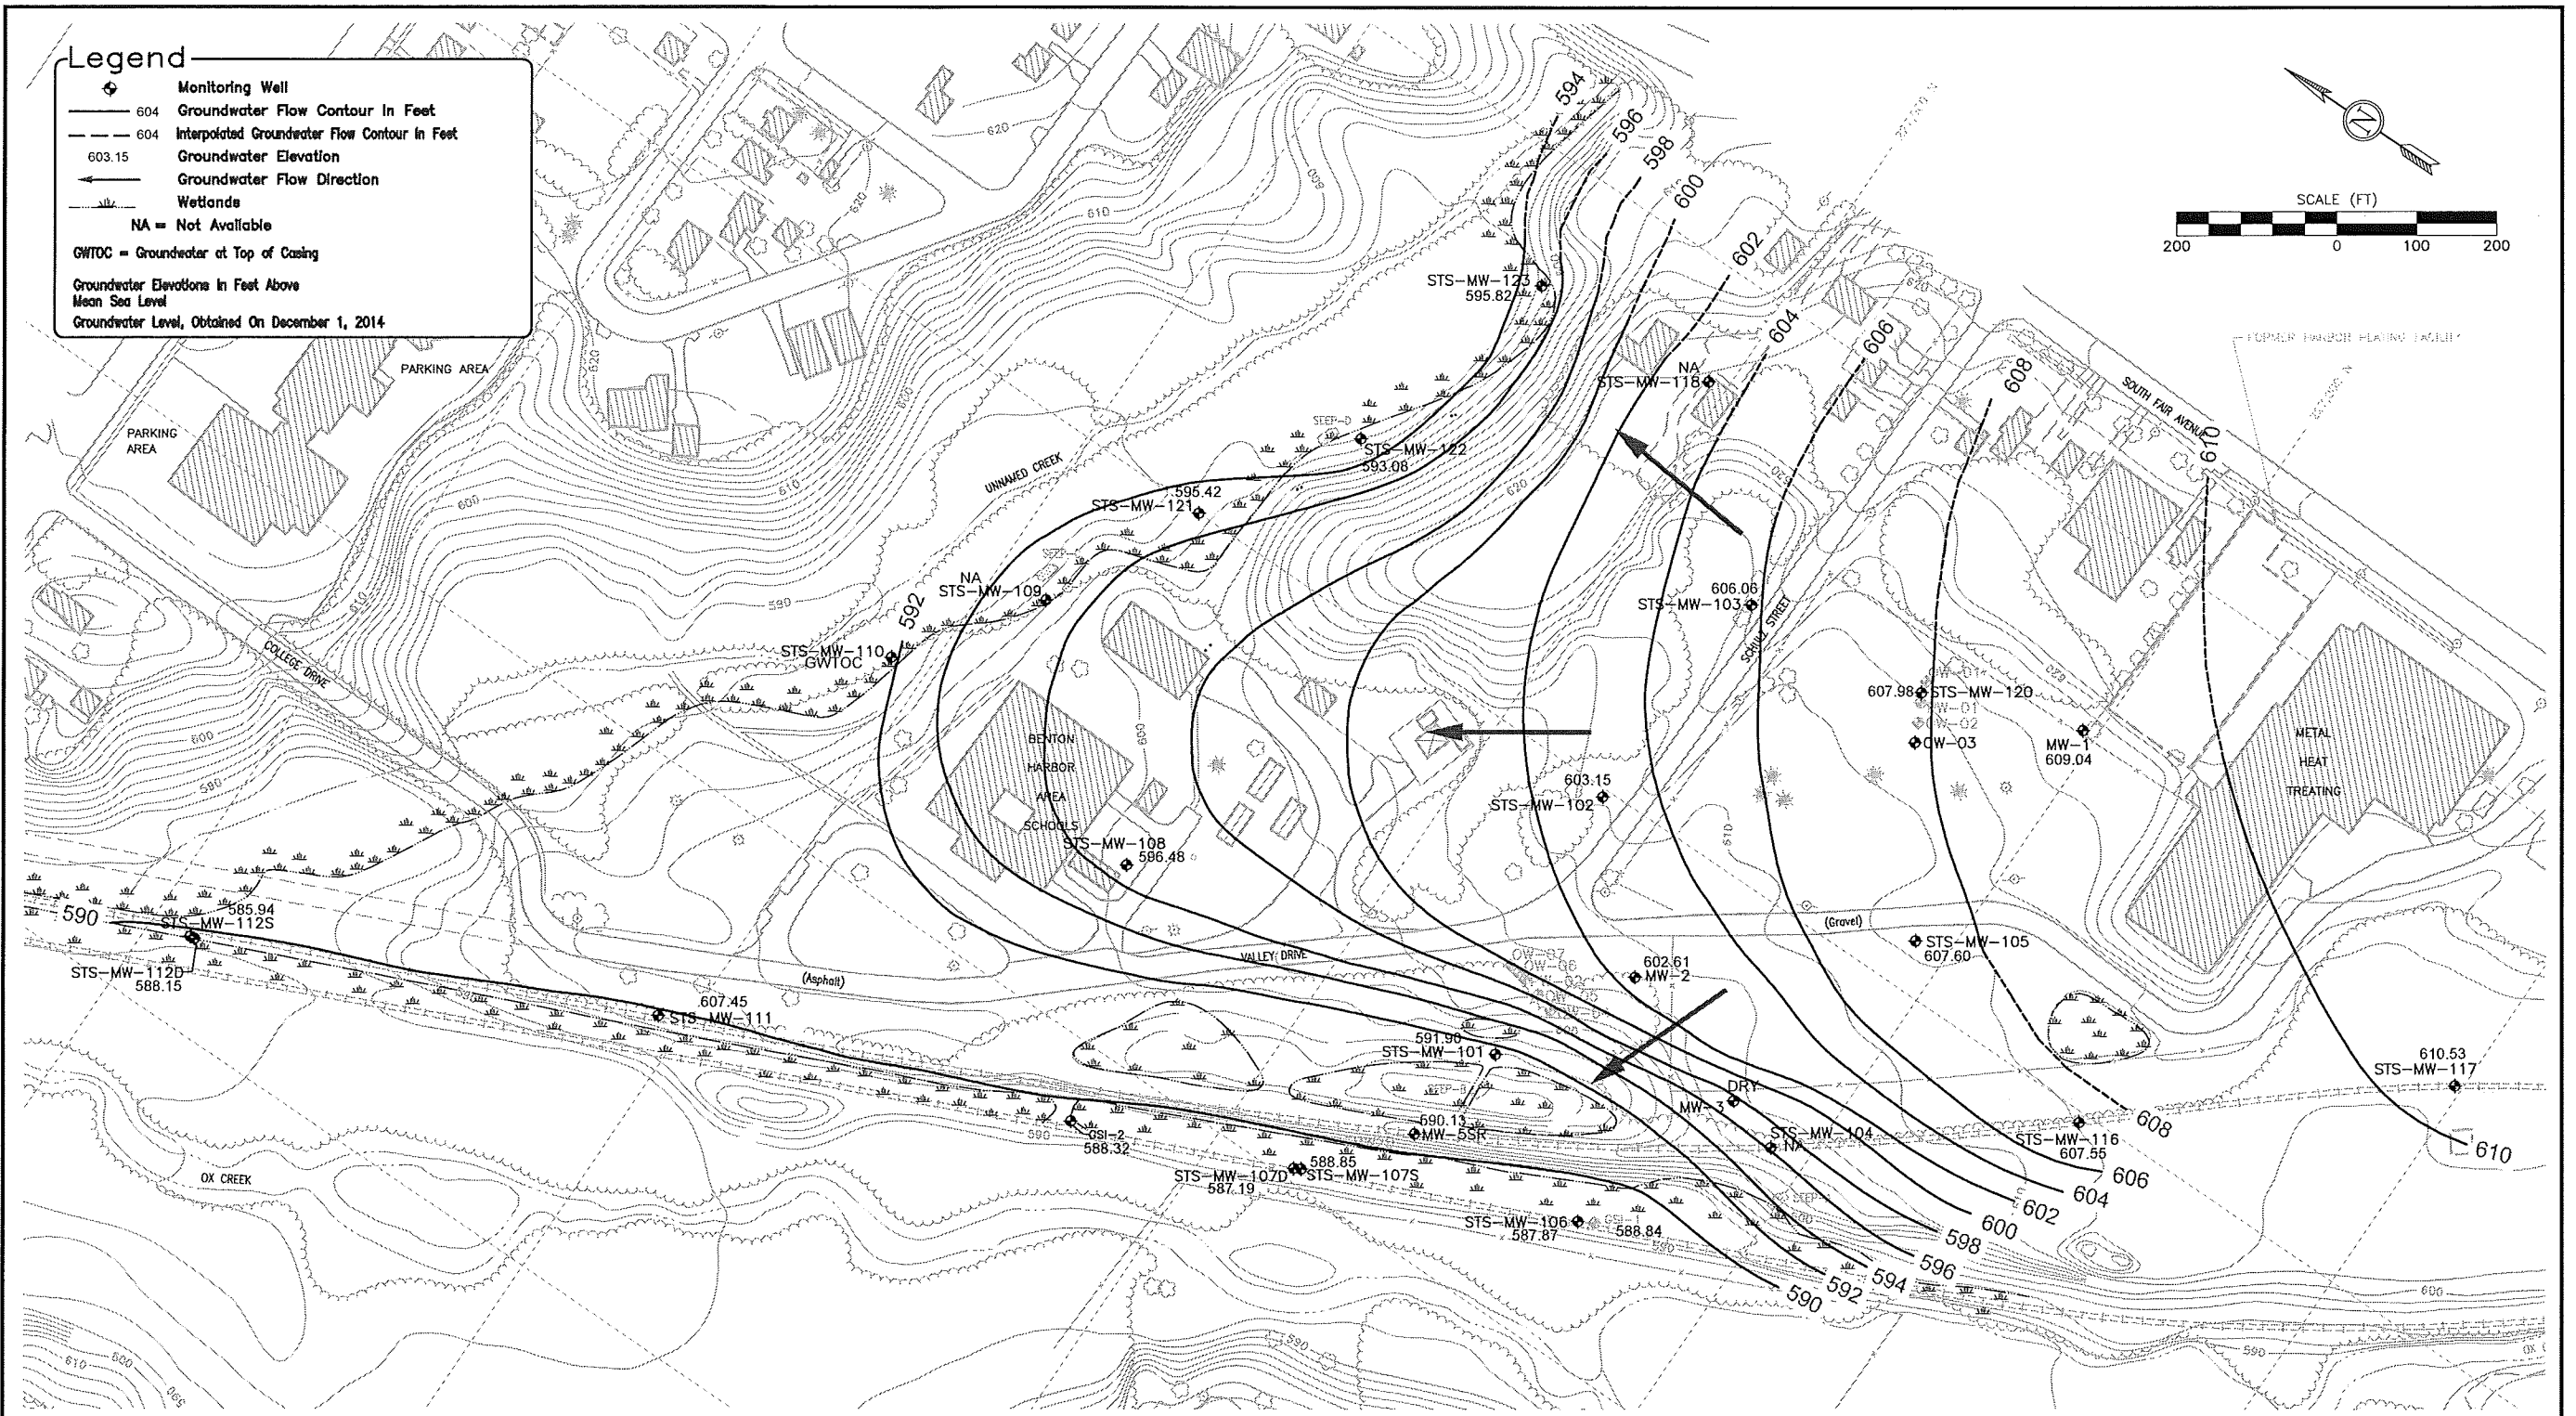

Base Map: STS Consultants, Ltd.; Project Site Location, General Project Site, Site Layout, and Primary Features (W:\projects\73547\4000\BOD\G73547-040.dwg)

	CLIENT:	MICHIGAN DEPARTMENT OF ENVIRONMENTAL QUALITY	DWN BY:	E. Potter	PROJECT	HARBOR PLATING REMEDIAL TREATMENT SYSTEM BENTON HARBOR, MICHIGAN	DATE:	January 2015
			CHK'D BY:	C. Kapanowski			PROJECT NO:	3293115173-001
AMEC Environment & Infrastructure 46850 Magellan Drive, Suite 190 Novi, Michigan 48377			DATUM:		TITLE	GROUNDWATER ELEVATION AND FLOW MAP DECEMBER 2014	REV. NO.:	
			PROJECTION:				FIGURE No.	3
			SCALE:	NOTED				