


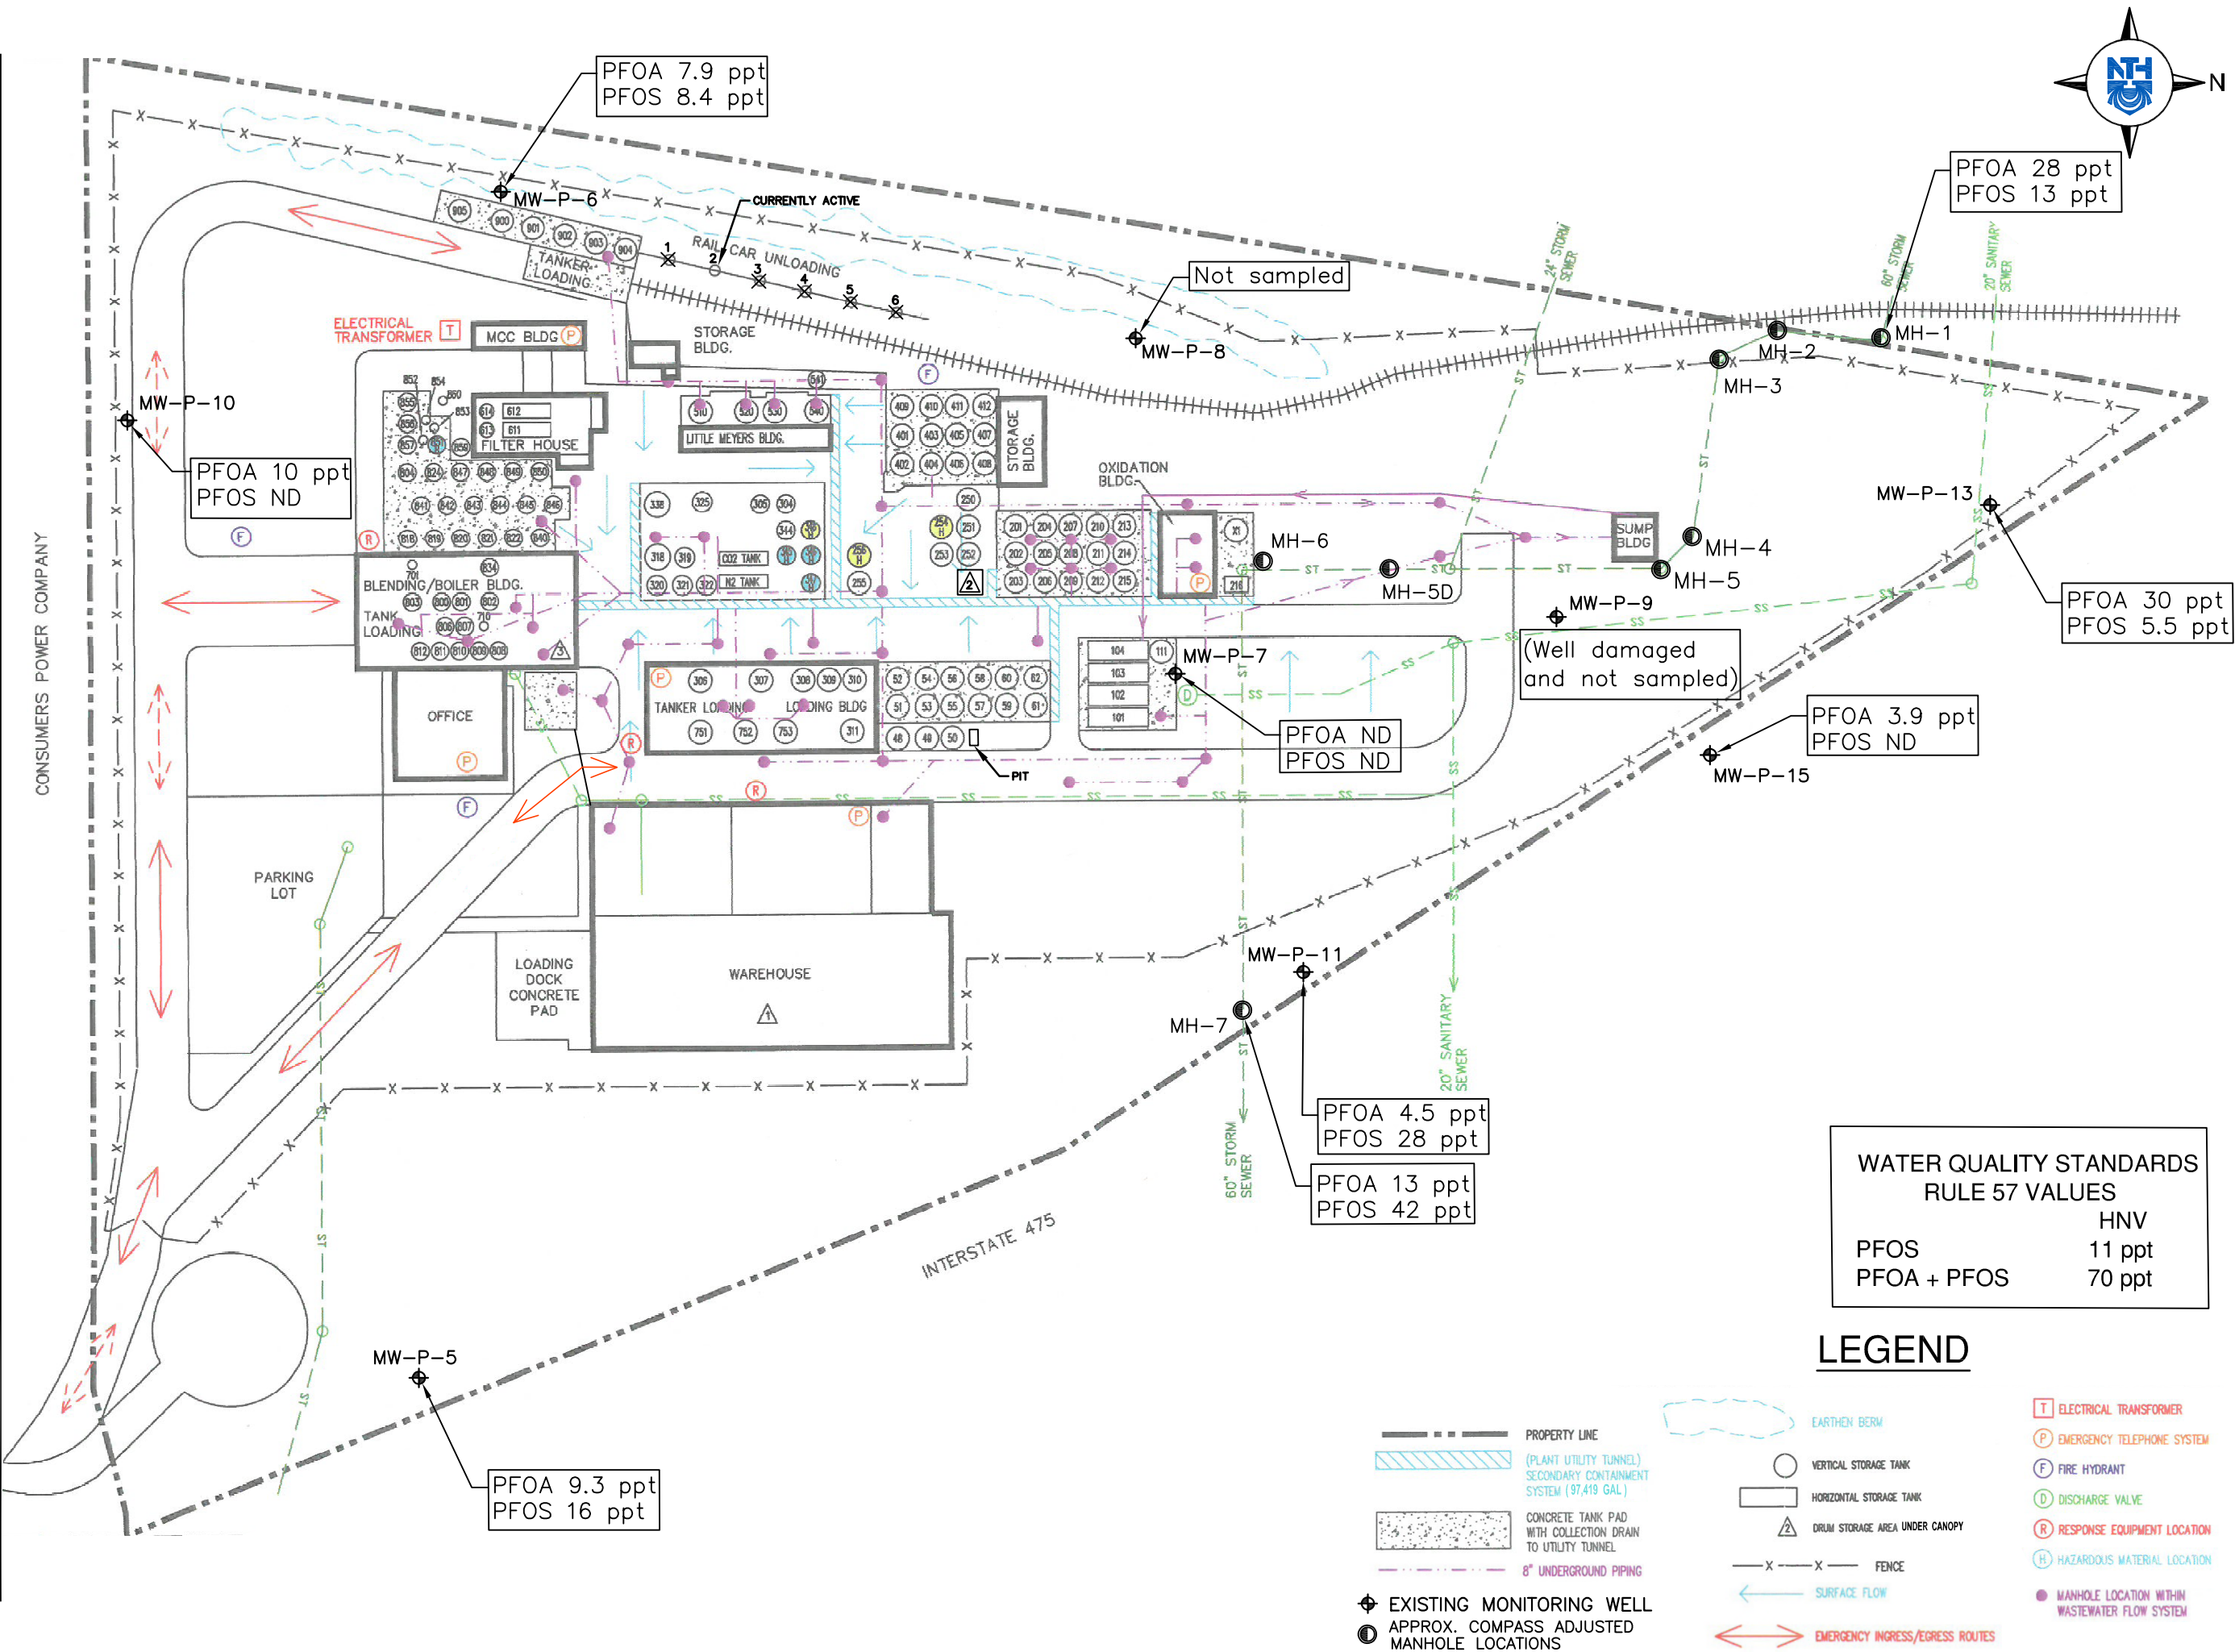

NTH Consultants, Ltd.
Infrastructure Engineering
and Environmental Services

NTH

NTH PROJECT No.: 62-190238	CAD FILE NAME: 150315-SP
DESIGNED BY: MLS	PLOT DATE: 9/30/2019
DRAWN BY: SLG	DRAWING SCALE: NOT TO SCALE
CHECKED BY: DAL	INCEPTION DATE: 11/13/2015

PFAS AUGUST 2019 MONITORING RESULTS

LOCKHART CHEMICAL COMPANY
FLINT, MICHIGAN

FIGURE:

1