


Date Saved: 10/8/2019 11:43:11 AM
Path: S:\Projects\Project K-OWMDOT070\ENG\PPS\GIS\Map_Files\Site Location Maps\5320_21_5411_5447_5675_Site_Location_GWOnlyVersion.mxd

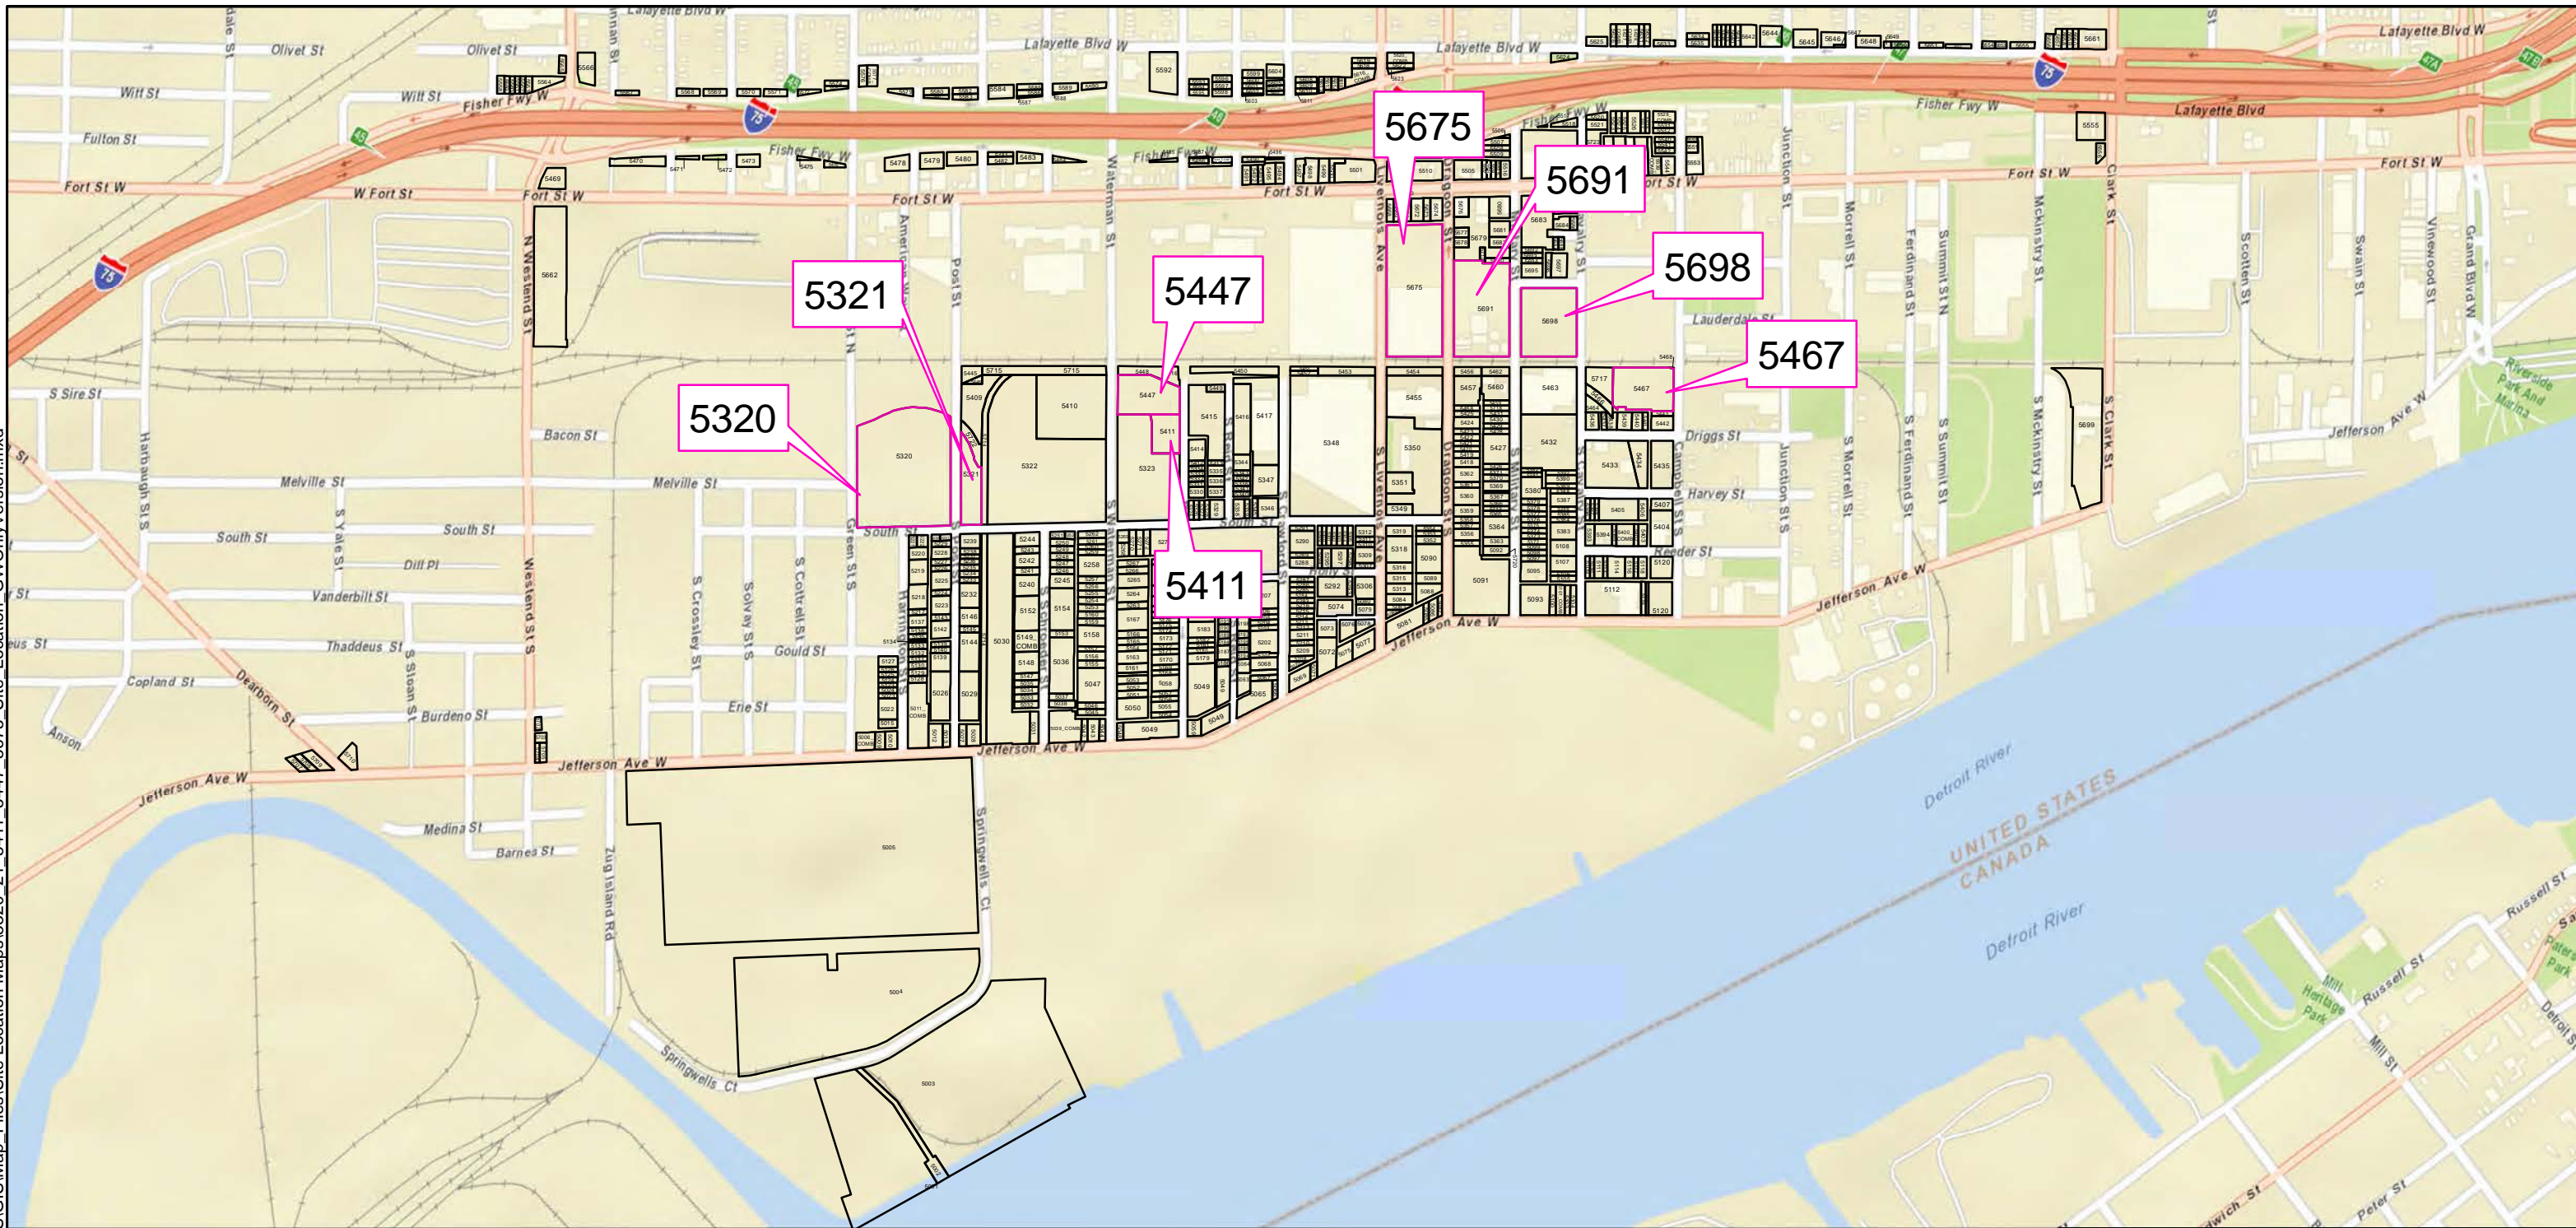

 Parcel Boundary

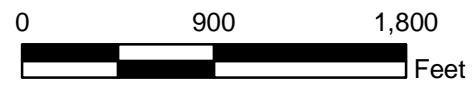
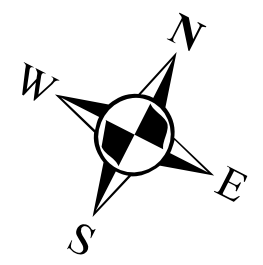


FIGURE 1
Site Location
MDOT Parcels 5320, 5321, 5411,
5447, 5467, 5675, 5691, 5698
Gordie Howe International Bridge Project
Detroit, Wayne County, Michigan

DATE 10/8/2019	DRAWN BY KCC	DESIGNED BY KCC	PROJECT NO. MDOT070
-------------------	-----------------	--------------------	------------------------