


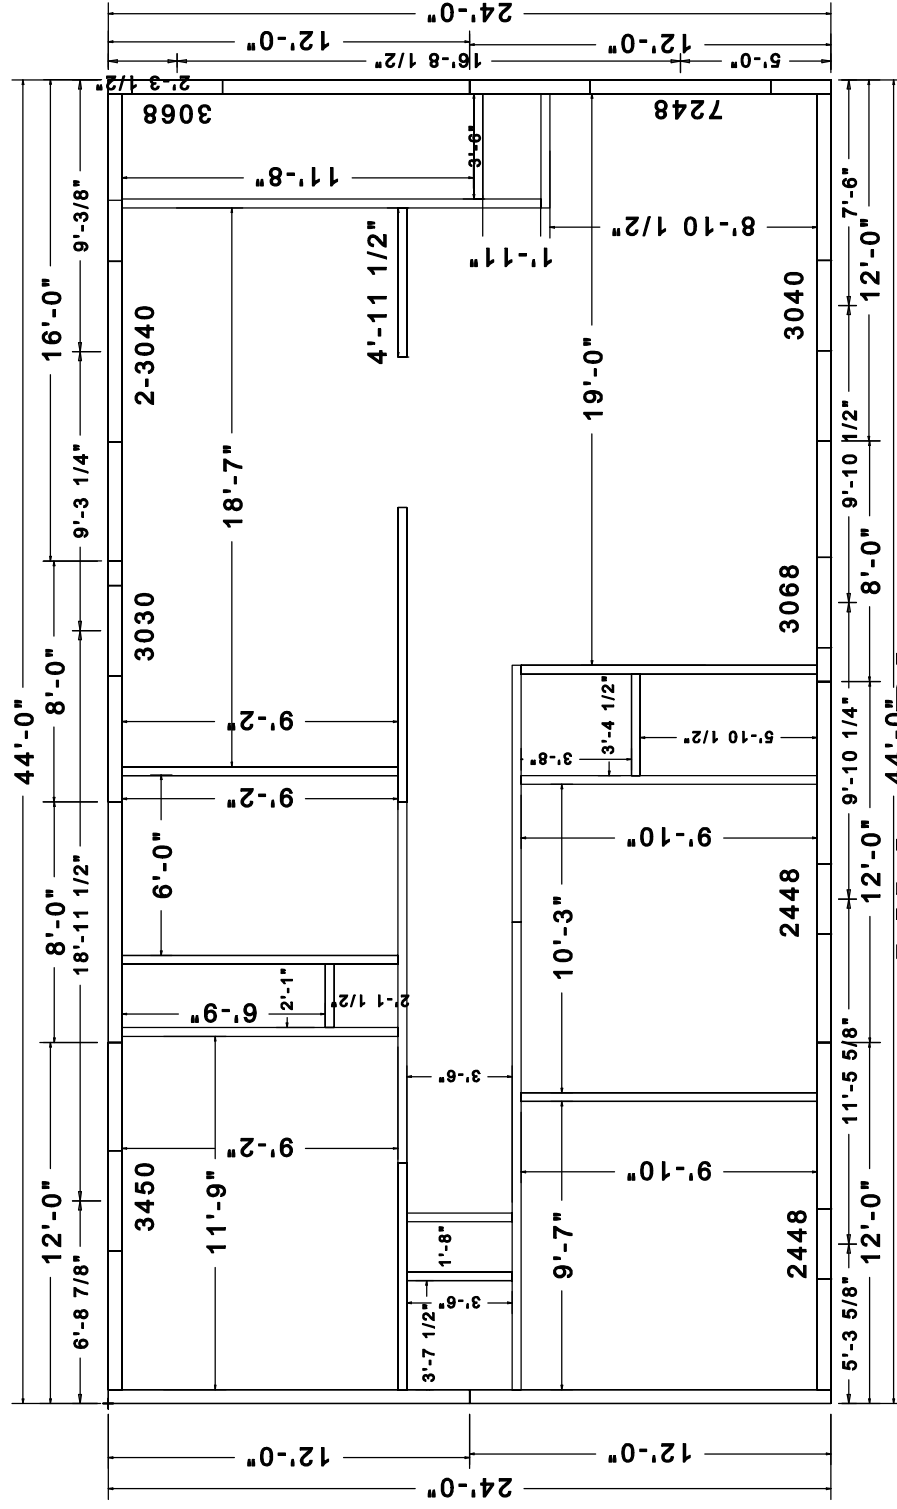

Albion Plan

2x6

Dimensions

1056 Sq. Ft.