


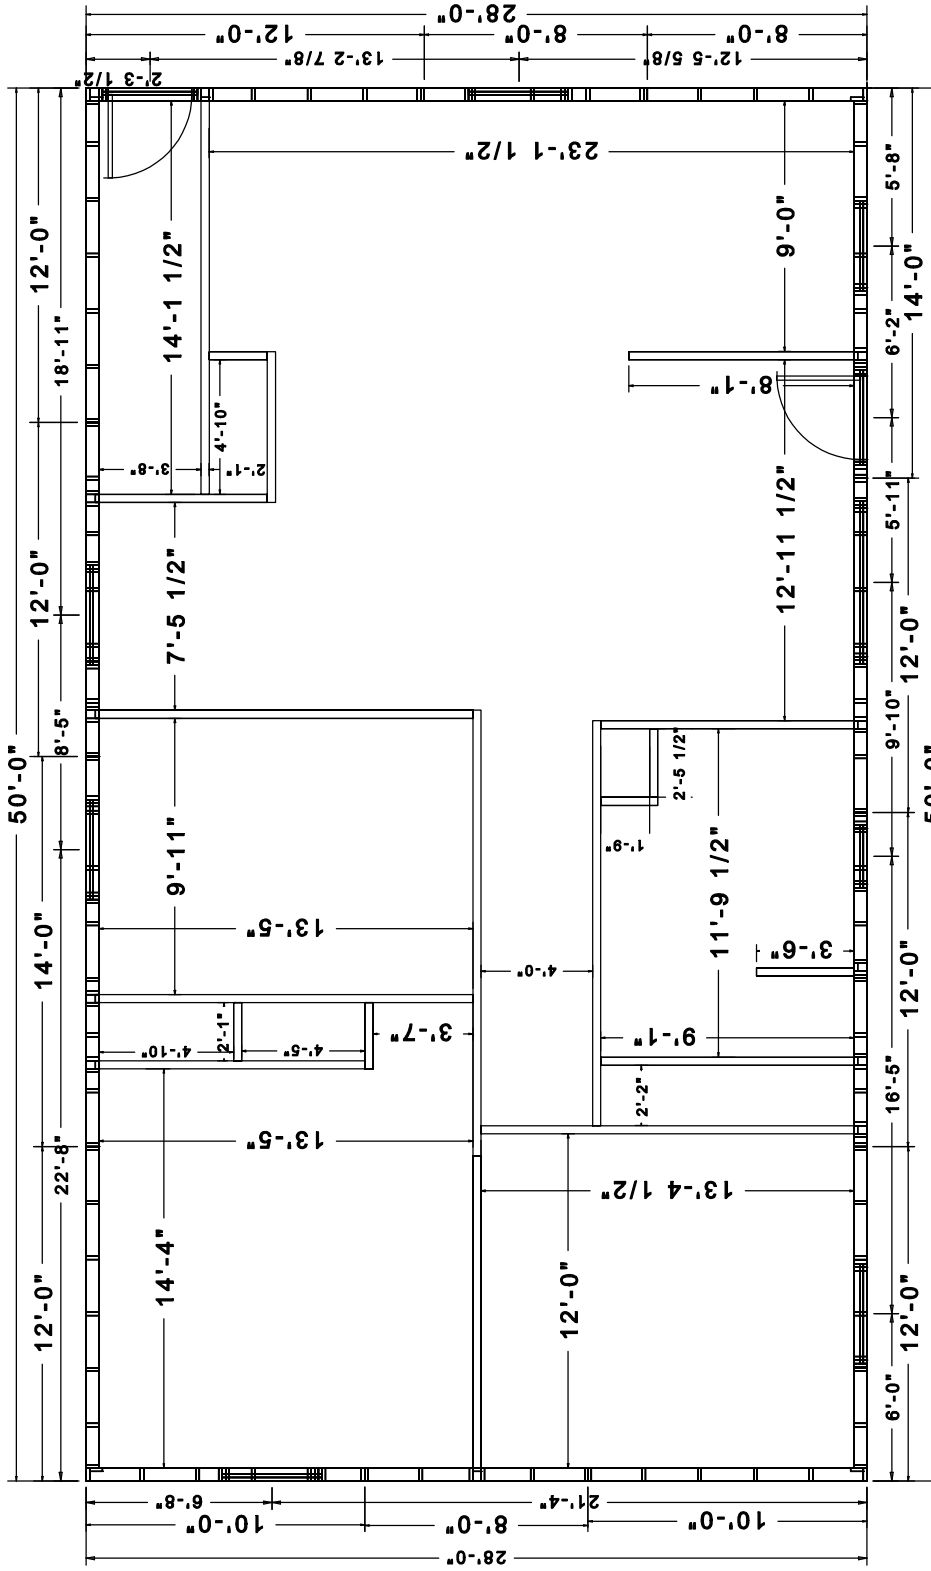

Bill McCabe House
2x6

Dimensions
1400 Sq. Ft.
Front of House