


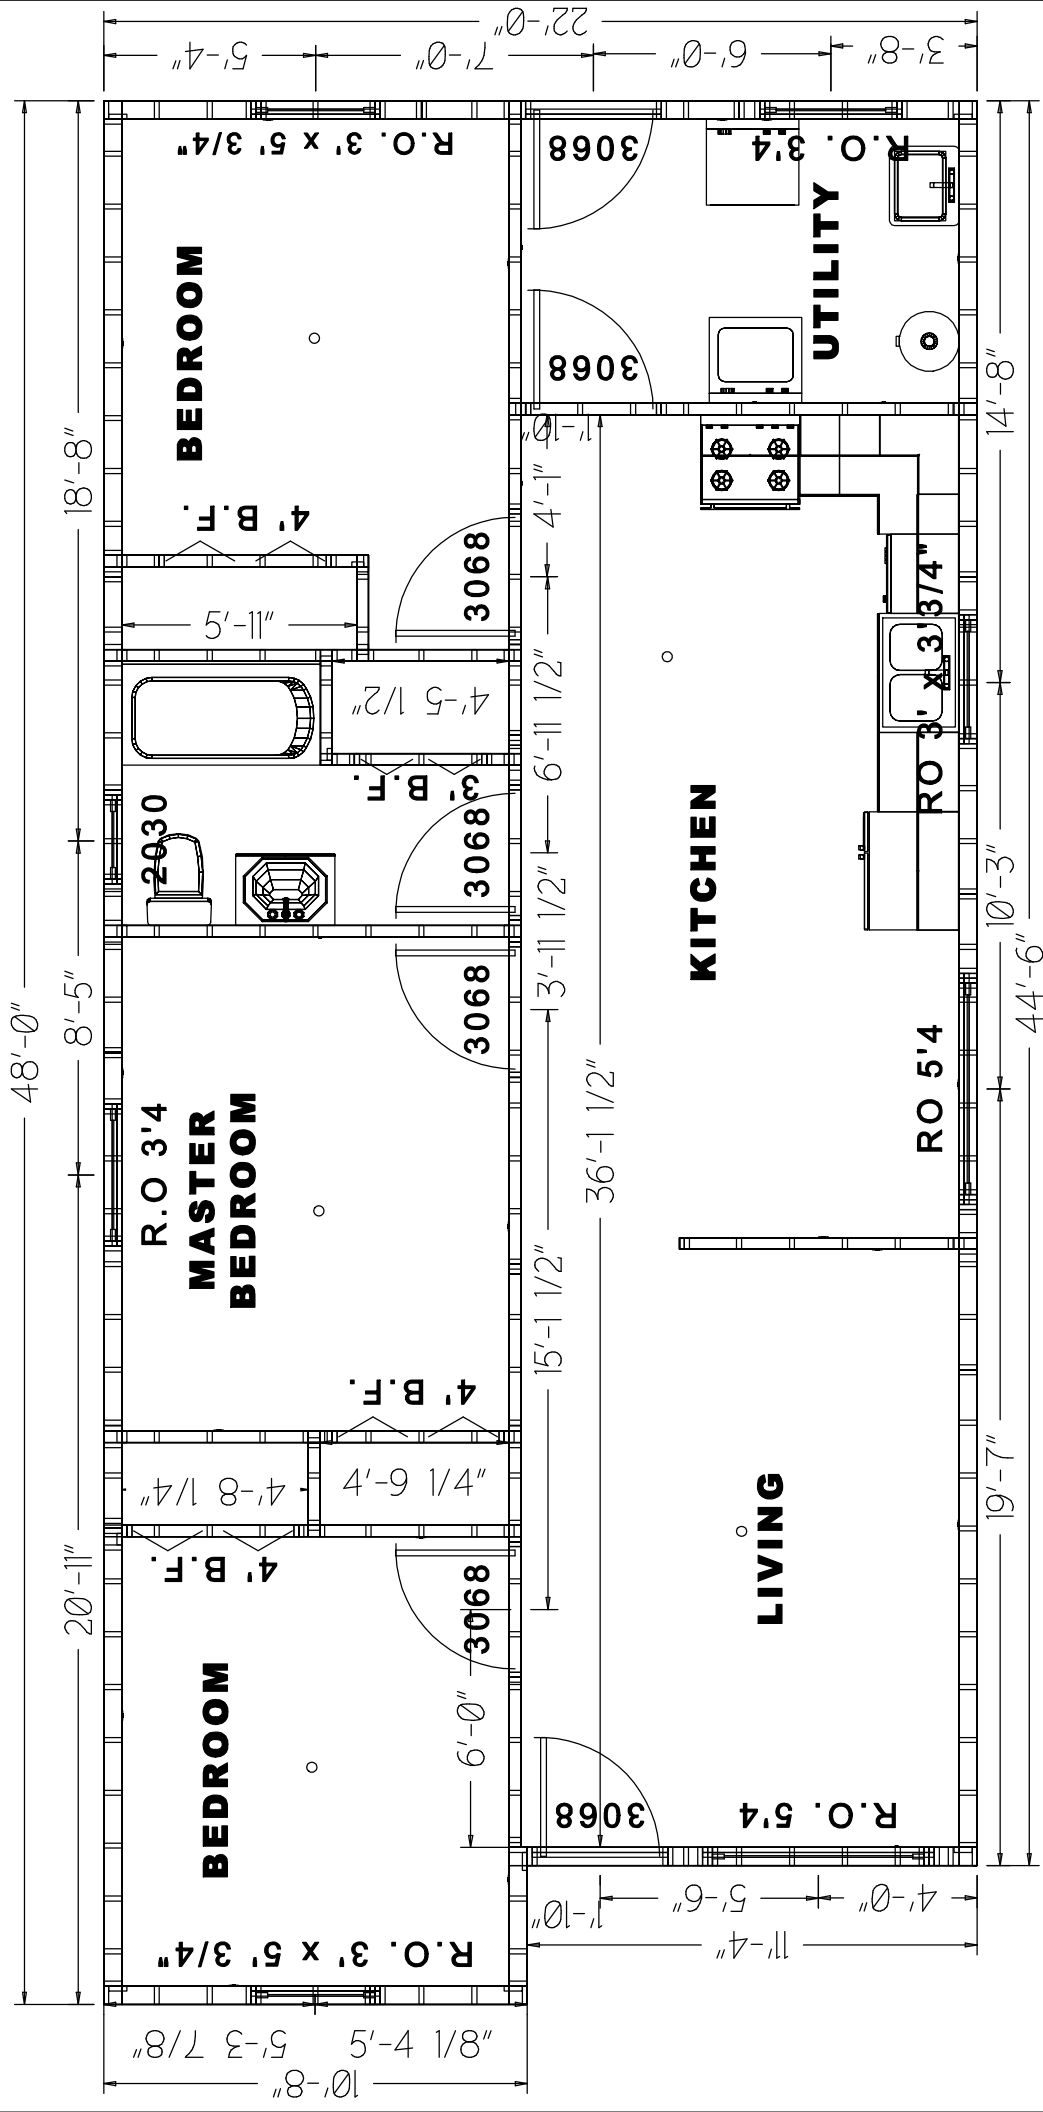

Carmack Shotgun House 2x6 16"O.C. Door & Window Openings & Dimensions