


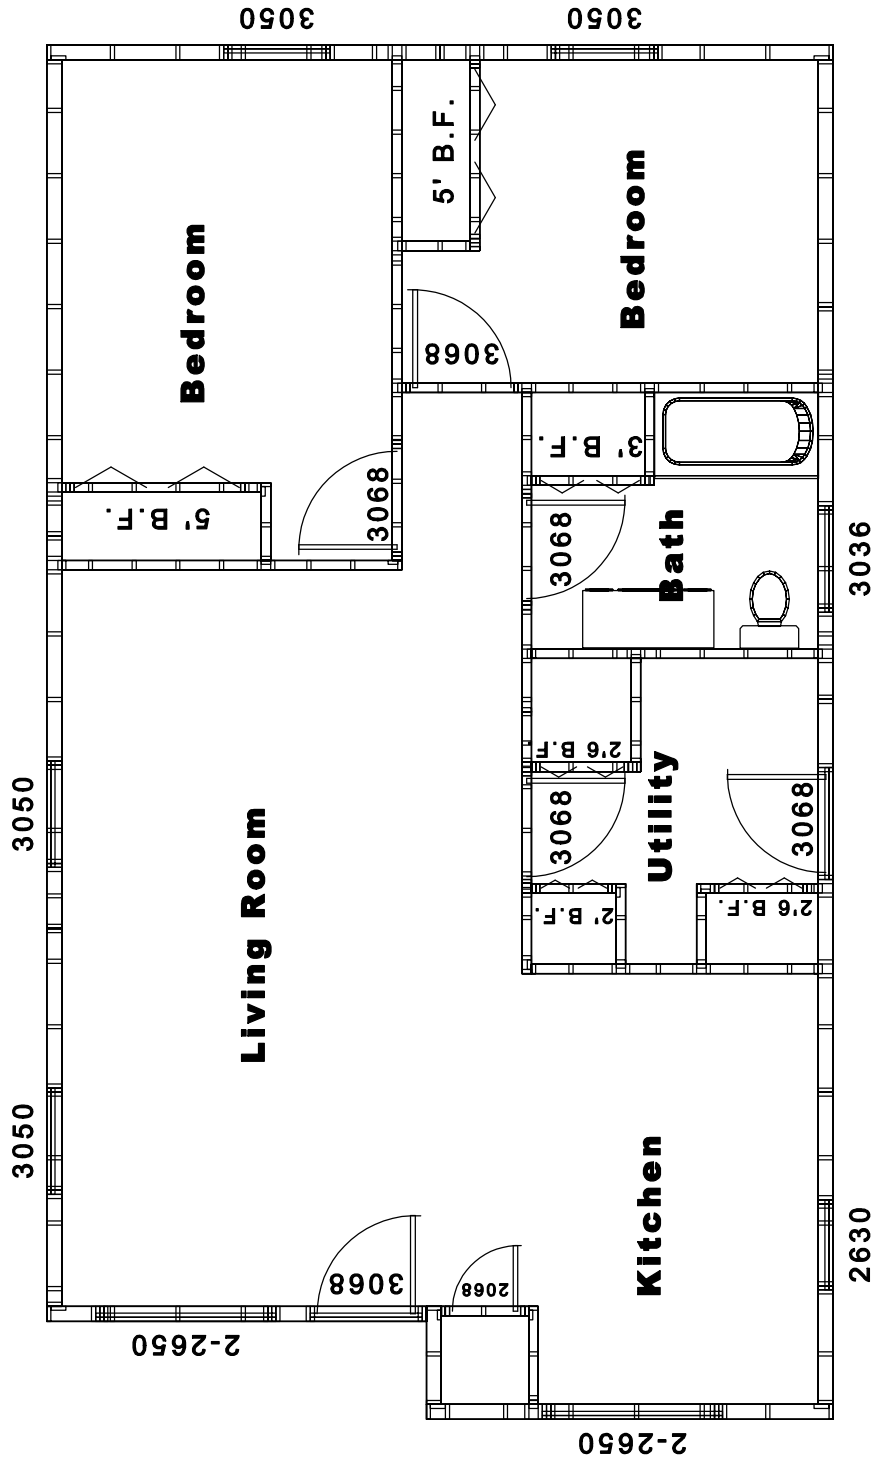

Catholic (Crawl)
2x6
Door & Window Openings
975 SQ FT