


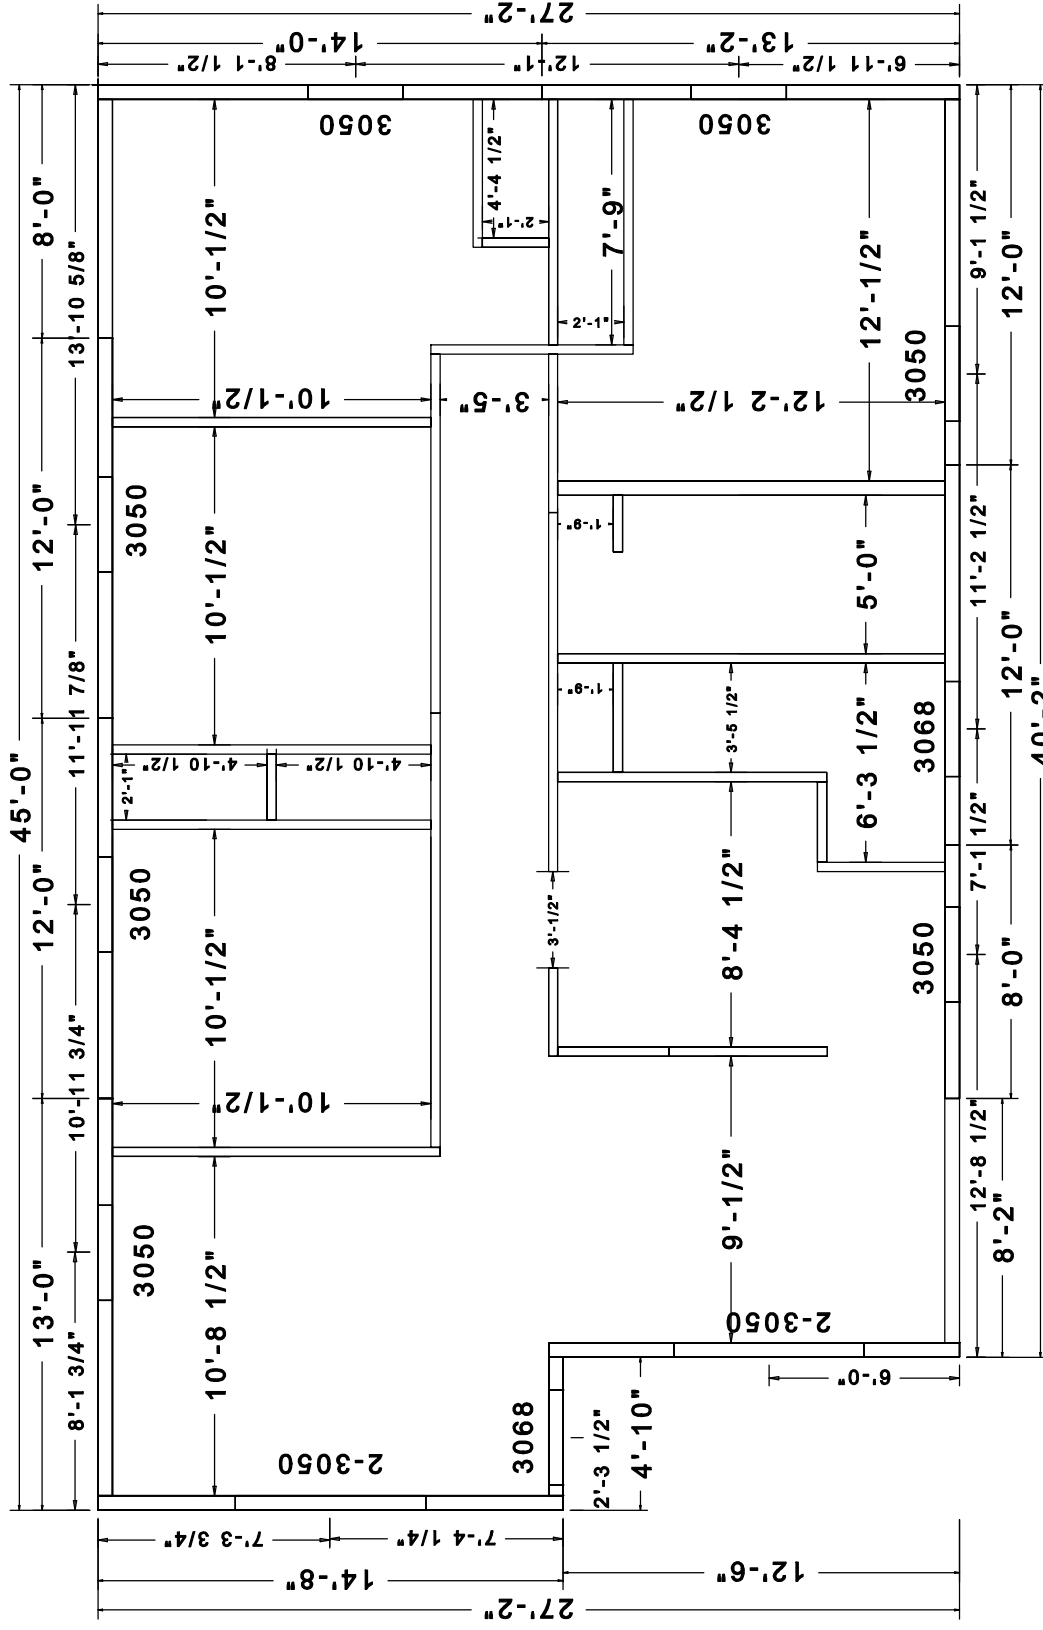

Creekside Ranch (Basement)

2x6 Dimensions