



WHITE LAKE B.A.S.
SURVEY NOTES:

1. THIS TOPOGRAPHIC AND PLANIMETRIC SURVEY WAS PERFORMED FOR THE MICHIGAN STATE DEPARTMENT OF NATURAL RESOURCES ON AUGUST 25, 2009 BY THE DEPARTMENT OF MANAGEMENT AND BUDGET, FACILITIES ADMINISTRATION, DESIGN AND CONSTRUCTION, SITE SECTION.
2. CONTOUR INTERVAL, BASED ON NORTH AMERICAN VERTICAL DATUM OF 1988. HORIZONTAL COORDINATES BASED ON MICHIGAN STATE PLANE COORDINATE SYSTEM WHICH IS BASED ON NAD83/98.
3. THIS PROJECT LIES WITHIN SECTION 13, 13N, RTE. HIGHLAND TOWNSHIP, OAKLAND COUNTY, MICHIGAN.
4. CONTOUR INTERVAL SHOWN IS 1-FOOT.
5. 13 PARKING SPACES WHICH INCLUDES 1 SPACE RESERVED FOR HANDICAPPED.
6. 27 CONCRETE PARKING STOPS IN GOOD CONDITION.

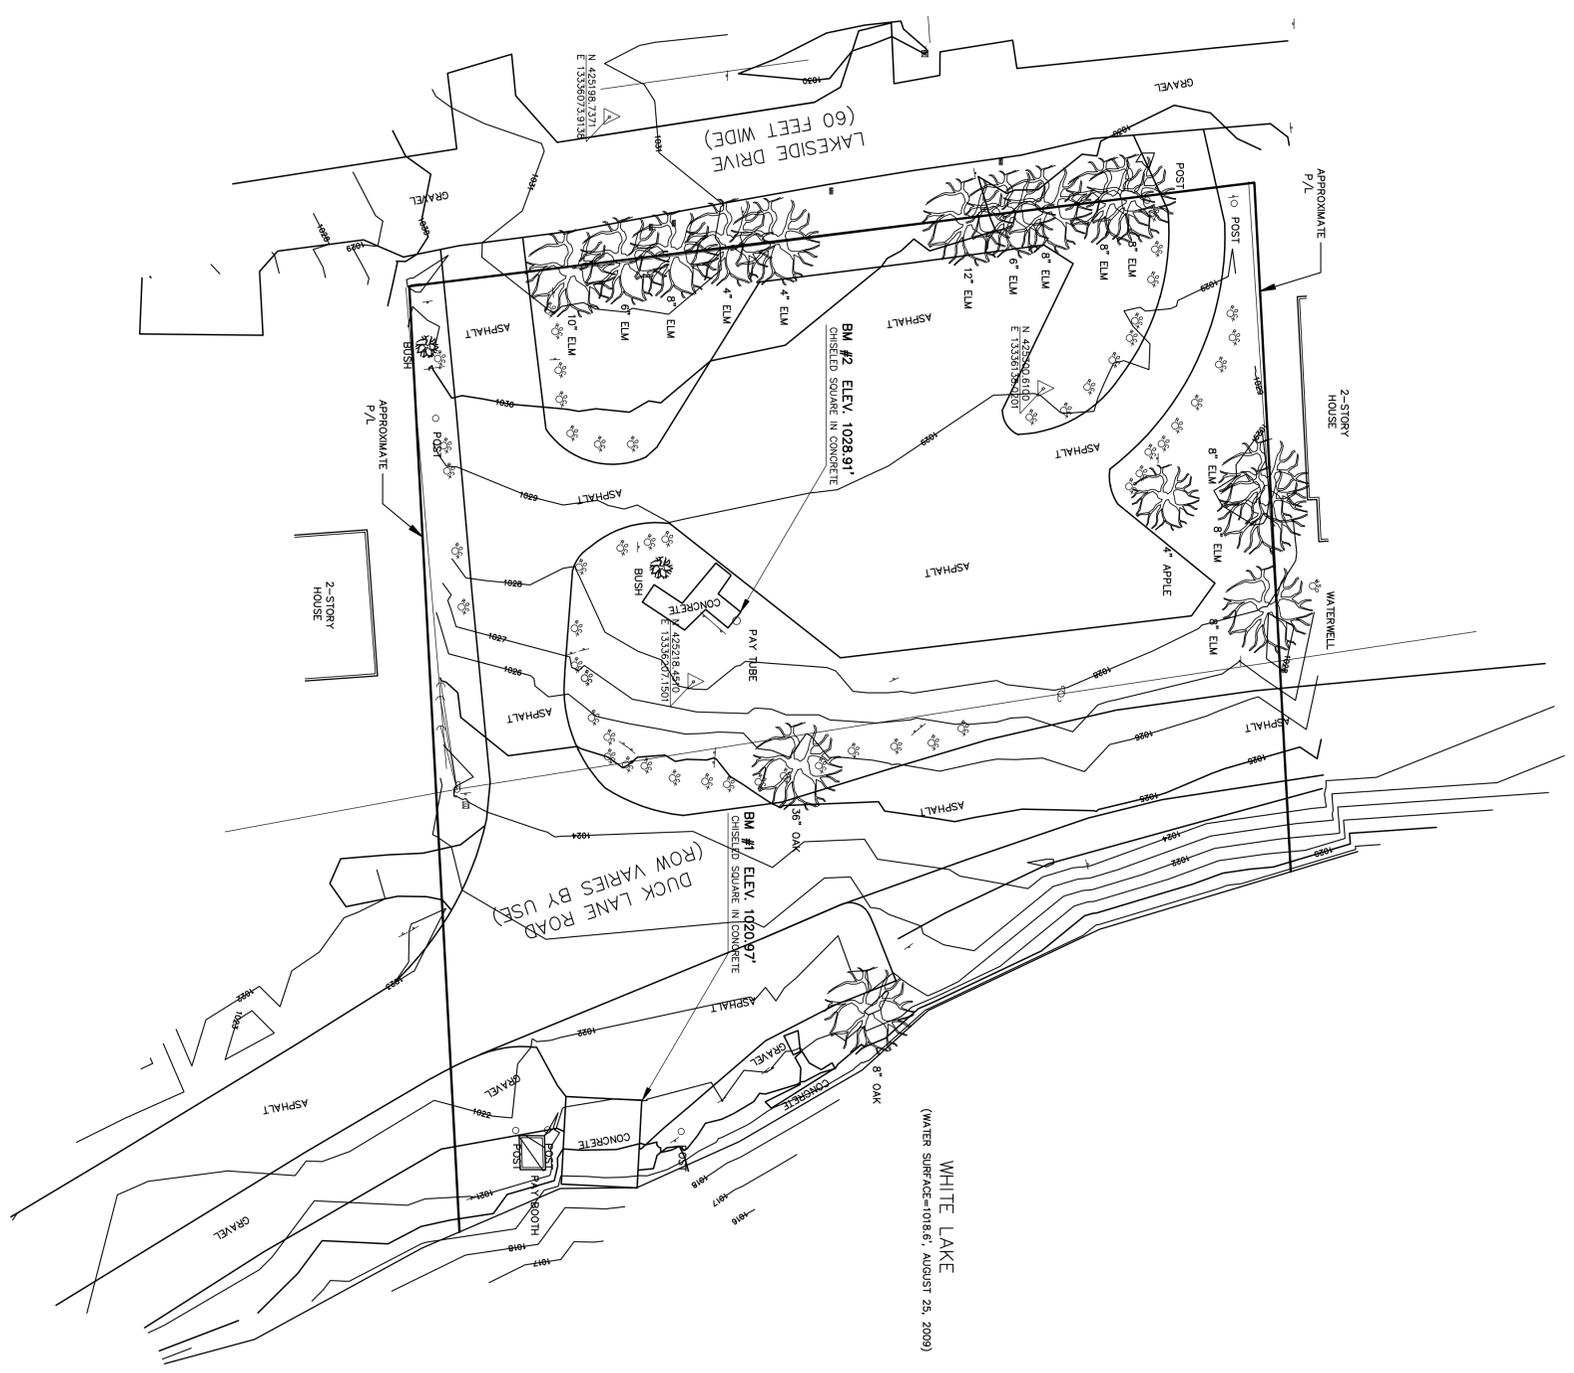

LEGEND

△	CONTROL POINT (BENCH & TONG TRAV' CAP)
●	FOUND IRON
○	IRON/CAP SET (#33141)
○	CATCH BASINS
○	MANHOLE
⊕	LIGHT POLE
⊖	POWER POLE
⊖	WATER SHUT OFF VALVE
⊖	BURIED GAS MARKER
⊖	TELEPHONE RISER
⊖	MAIL BOX
620	CONTOUR LINE ELEVATION
62.34	SPOT ELEVATION AT MARKER
—	BARBED WIRE FENCE
~~~~~	EDGE OF WOODS
+	SIGN
⊕	ROCK

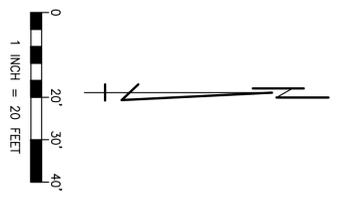

REVISED	DATE	BY	DESCRIPTION