



SECTIONS 19. & 20. SWAN CREEK TWP.
SAGINAW CO. MICHIGAN.
SCALE 200 FT. = 1 IN.

This certifies that I surveyed this mine on the 10th day of ~~August~~ 1948, and I veritably believe this to be a true and accurate map of the same.

W. E. Evans,
Mining Engineer.

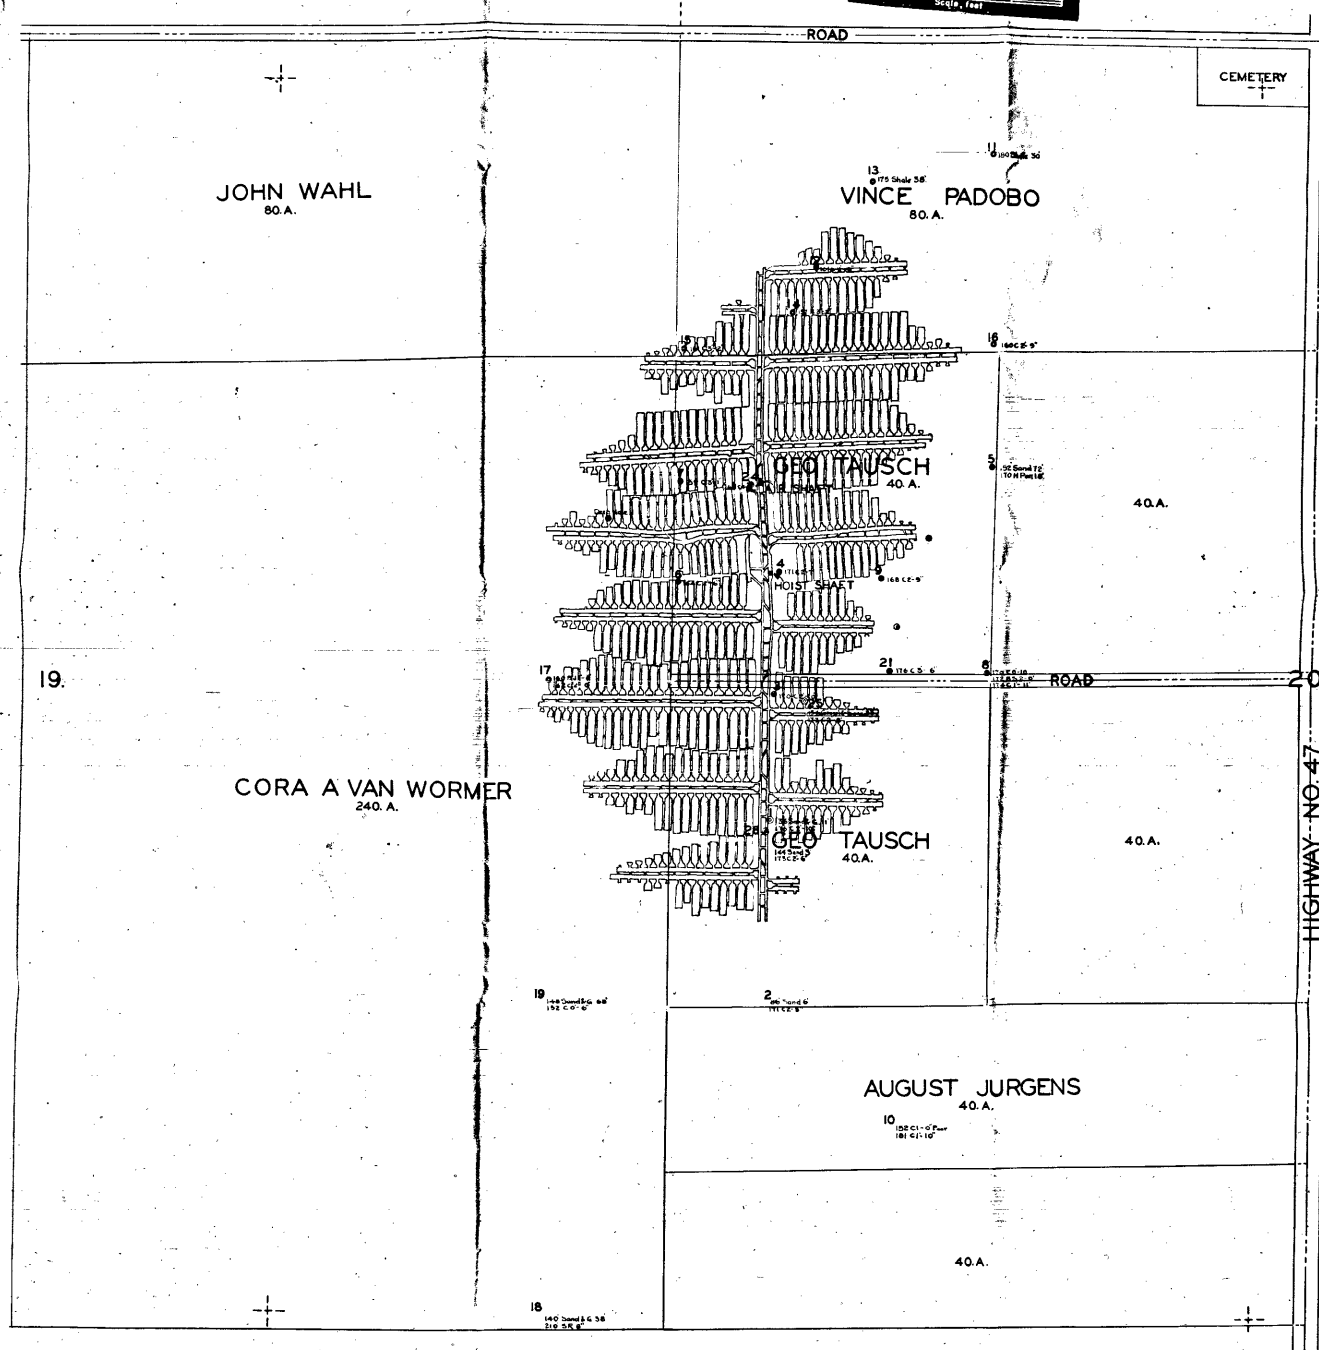

Banner Mine.

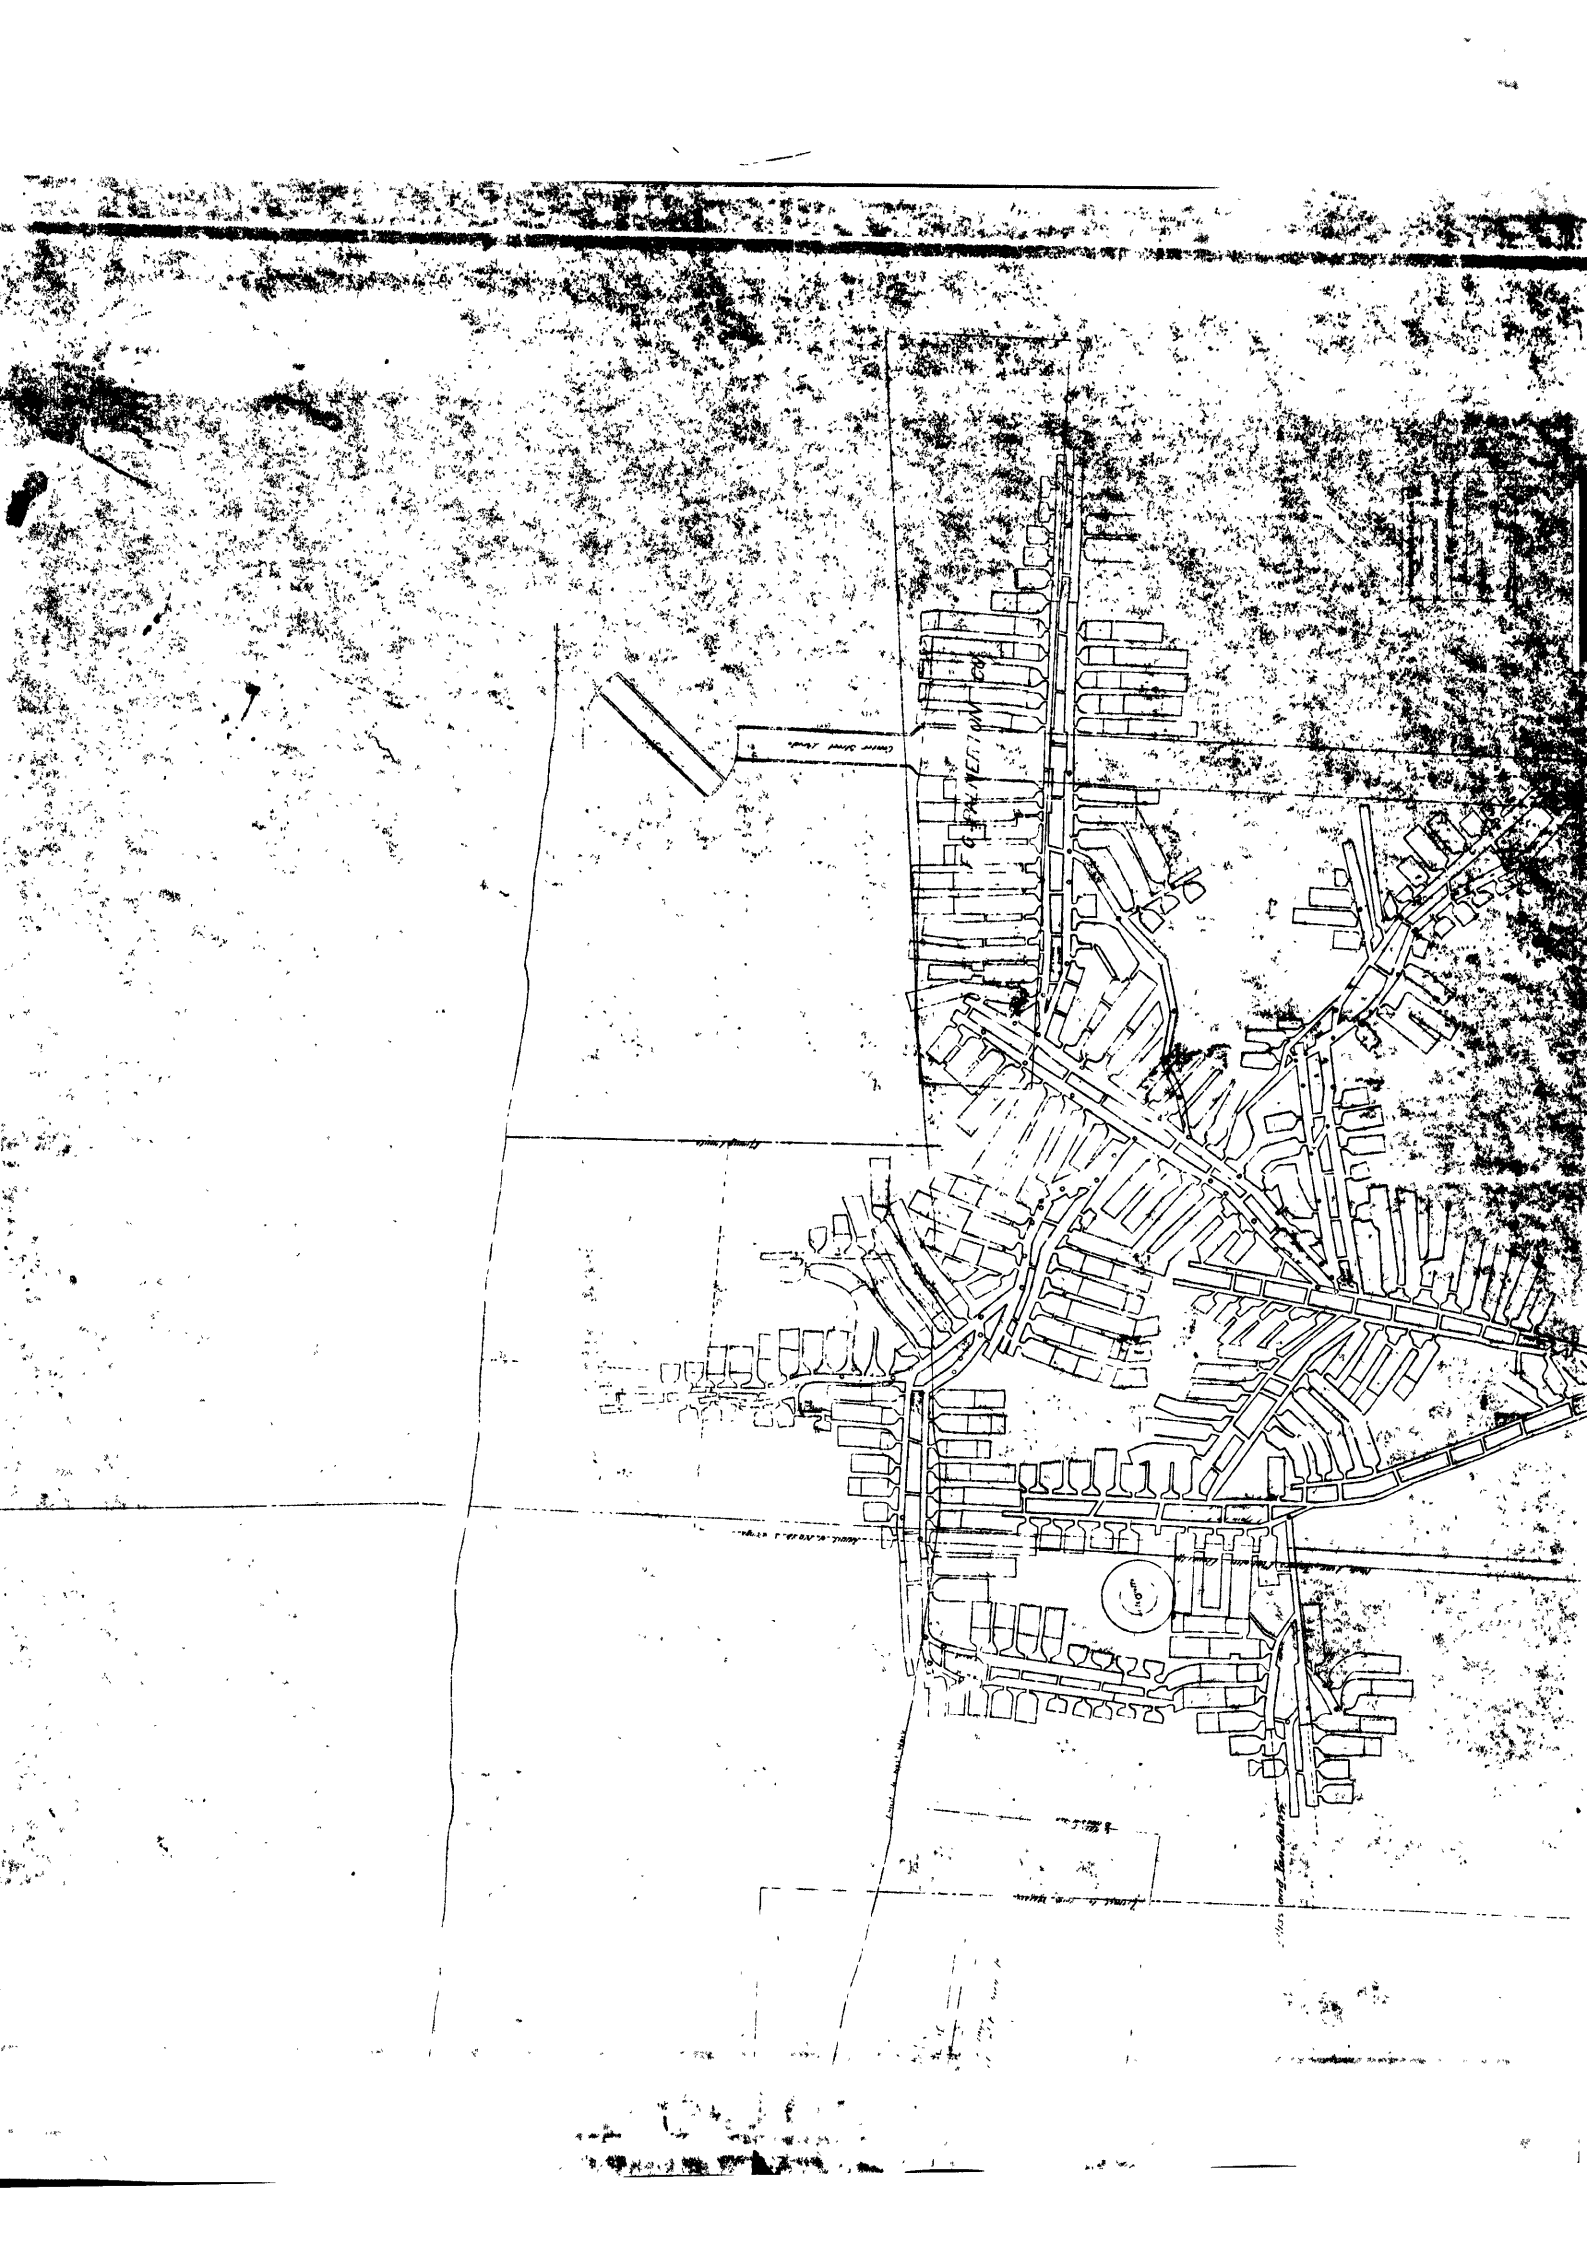



KER EST

GEO. W. BLISS

A. P. BLISS

4

2

BLISS M.
Sections 1, 2, 3, 4
Town, 11 N.
50th
J. T. Phillips & J. H. Co.
Dec. 1908



VIEW SHAFT

LOCATION OF NEW SHAFT,
N.E. 1/4 OF N.E. 1/4, SEC. 15

NOTED BY EXAMINER AND PUT IN FILE FOR FURTHER
PROSECUTION OF THE MATTER.




Beckwith, J. W.

AIR SHAF

SHAFT

WORKINGS AT NEW SHAFT
N.E. 1/4 OF N. 1/4 SEC. 13
BRADY TWP., SAGINAW CO., MICH.
BRADY COAL CO.
OWLEY, MICHIGAN
H. H. BLOCK - ENGINEER
GREENSBORO, MICHIGAN
1900

SURVEYED May 29 1929 by H. H. Block
" Nov 20 1931 " R. G. Nicksa
SURVEYED July 12 1929 by R. G. Nicksa

CALEDONIA MINE

Map of Workings
of the
Standard No. 1, Standard No. 2,
Saginaw Mine, P. M. No. 1,
Caledonia No. 1 & Buena Vista.

Scale 1" = 500 feet
Jan. 1, 1900

SAGINAW MINE


PERE MARQUETTE #1

STANDARD #2

BUENA VISTA MINE

STANDARD #1

17	18	19	20	21	A

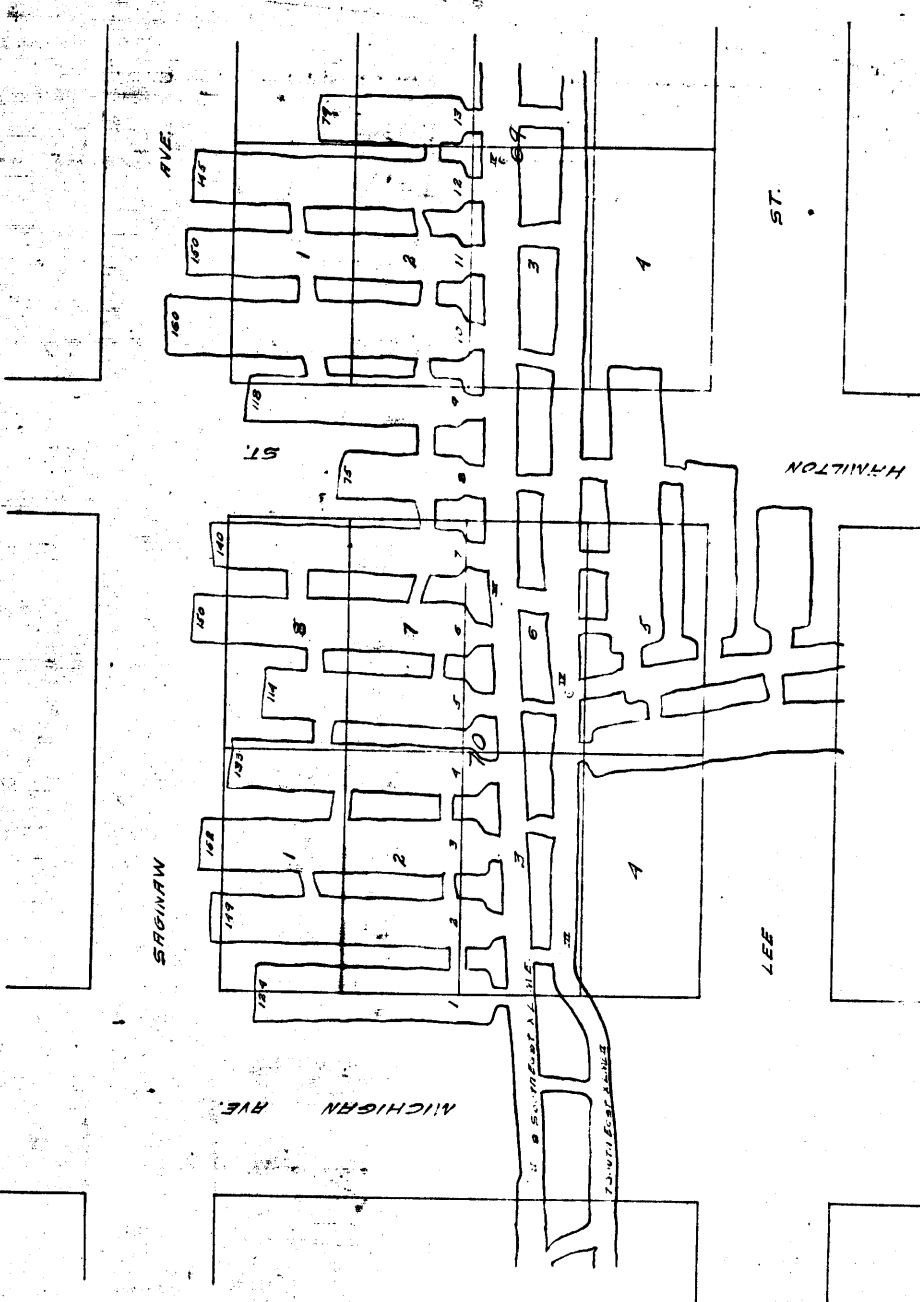

Miss Settlement, Block 70
Michigan Ave. to Lee St.

G. A. L.
March 9, 08.



M8

CALEDONIA MINE

Map of workings
of the
Standard No. 1, Standard No. 2,
Saginaw Mine, P. M. No. 1,
Caledonia No. 1 & Buena Vista.

Scale 1" = 300 feet
Jan. 1, 1900






SAGINAW MINE

PERE MARQUETTE #1

STANDARD #2

BUENA VISTA MINE

STANDARD #1

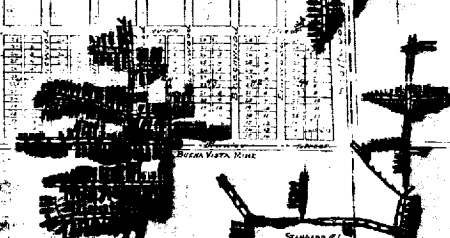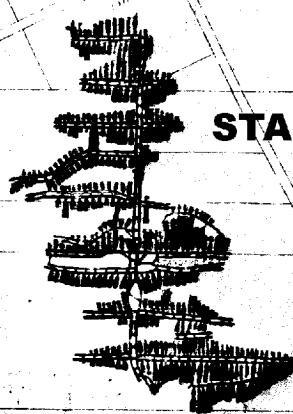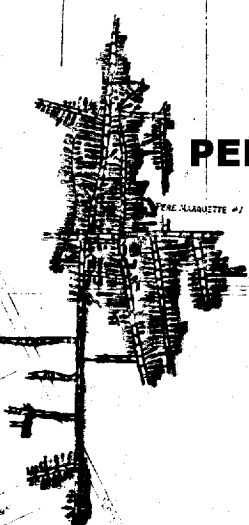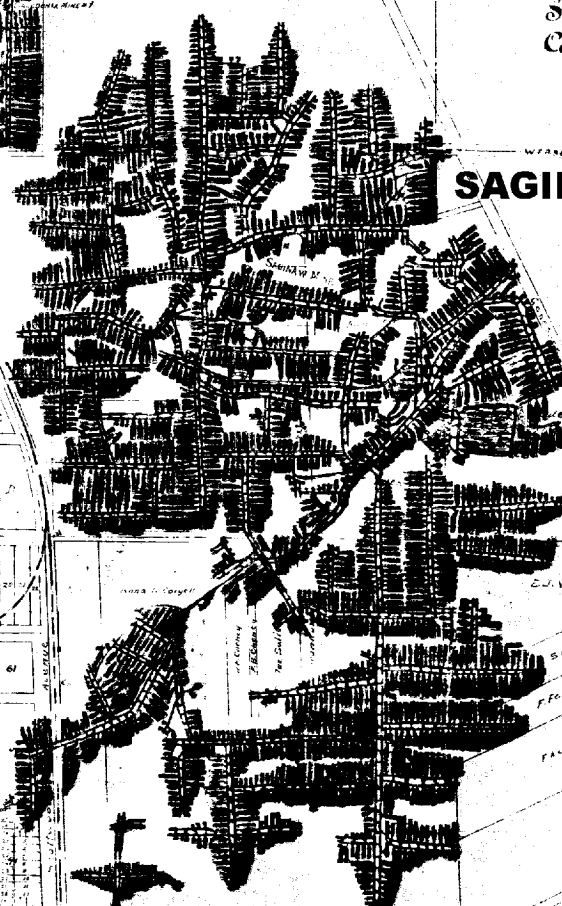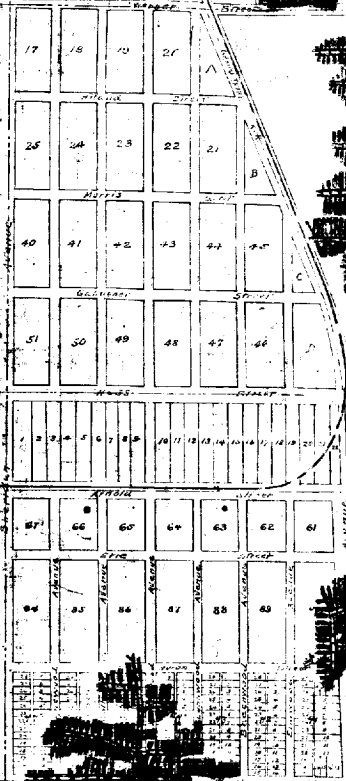


CALEDONIA MINE No 2

Section 22 T12N R4E

Scale 1 inch = 100 ft.


11 P. 11. Feb. 28. 1910.

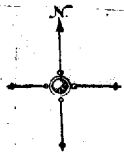






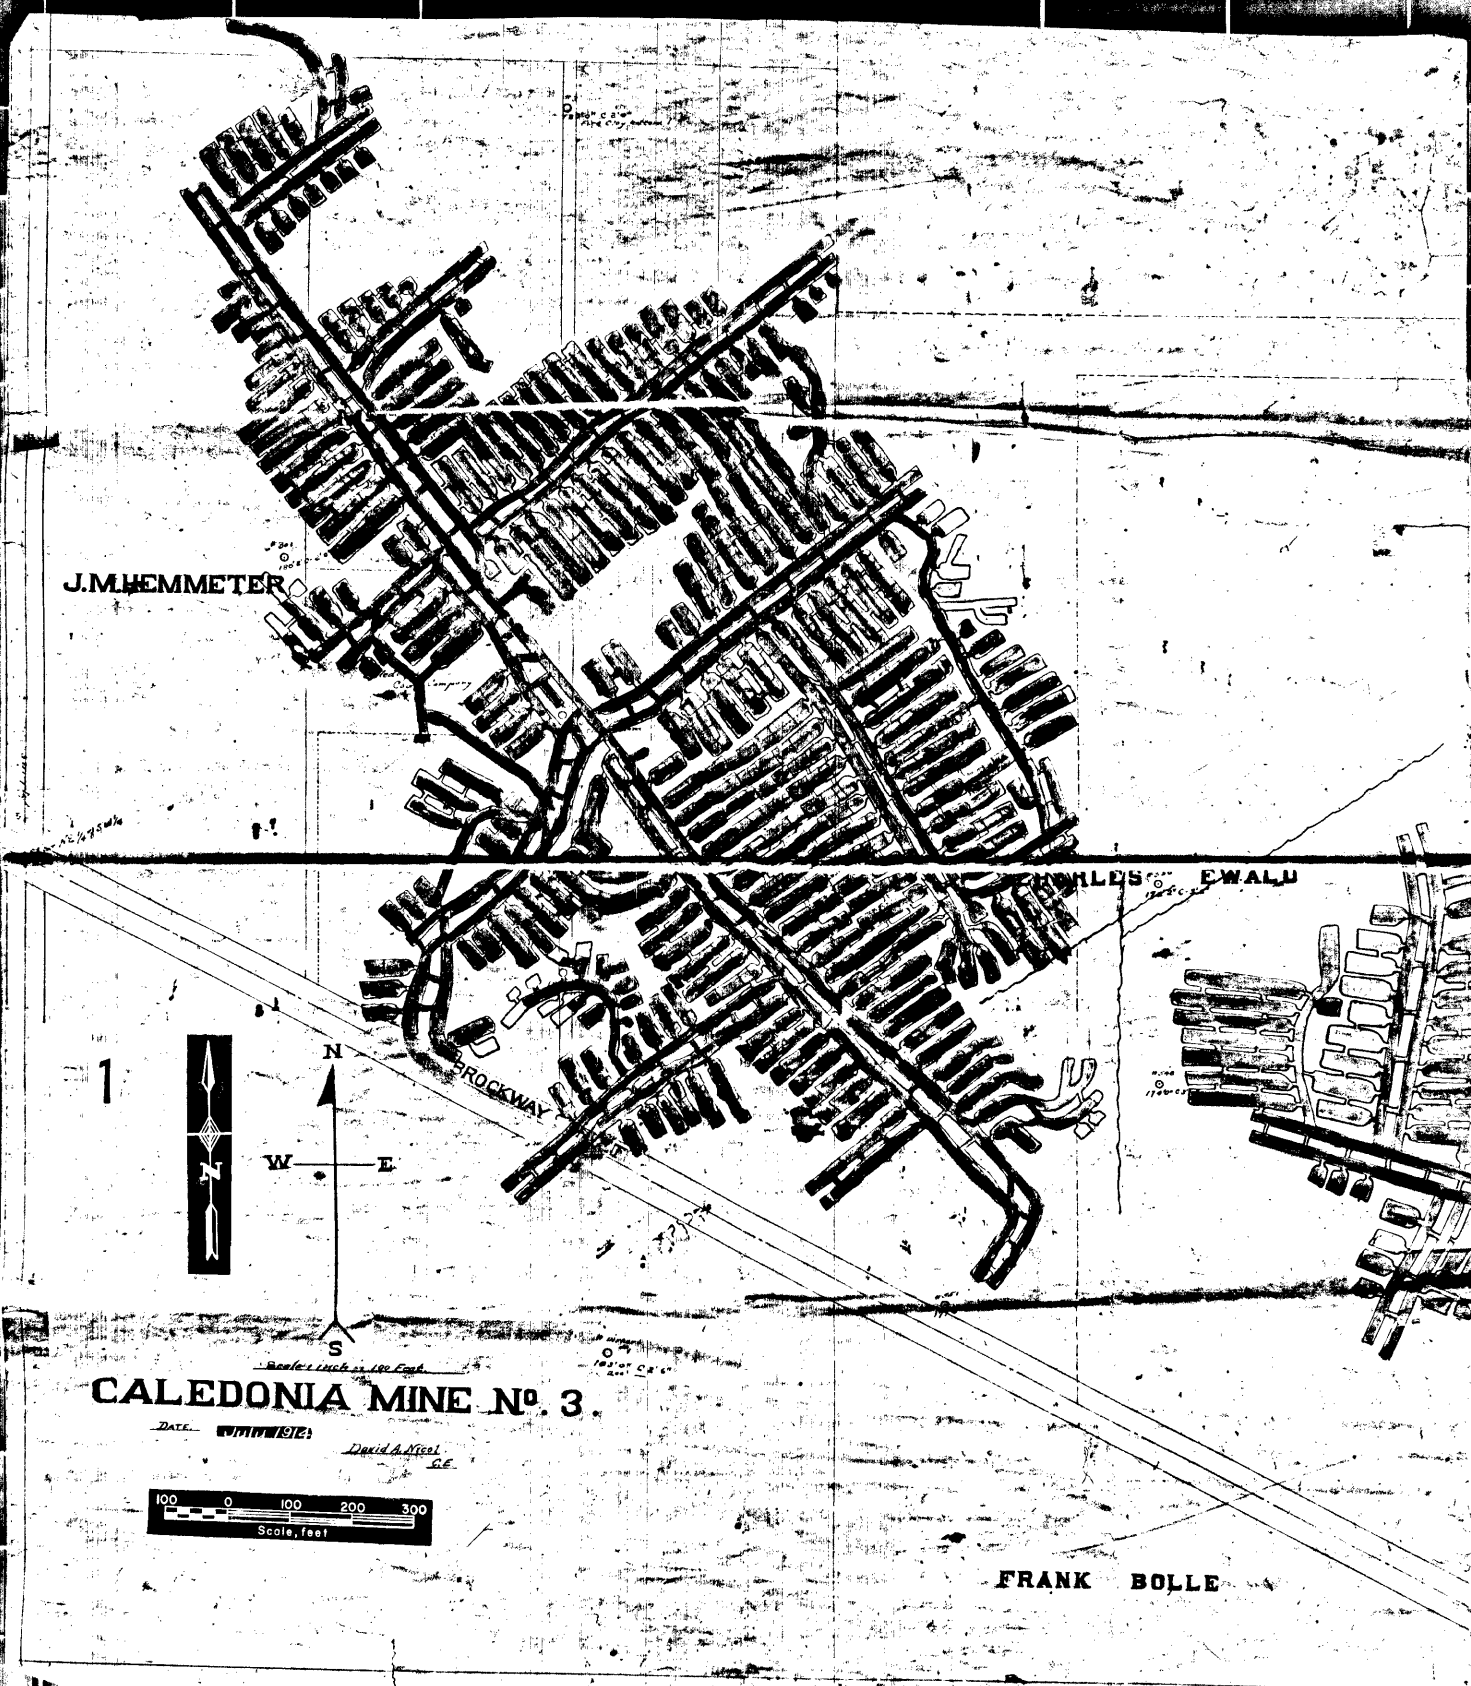

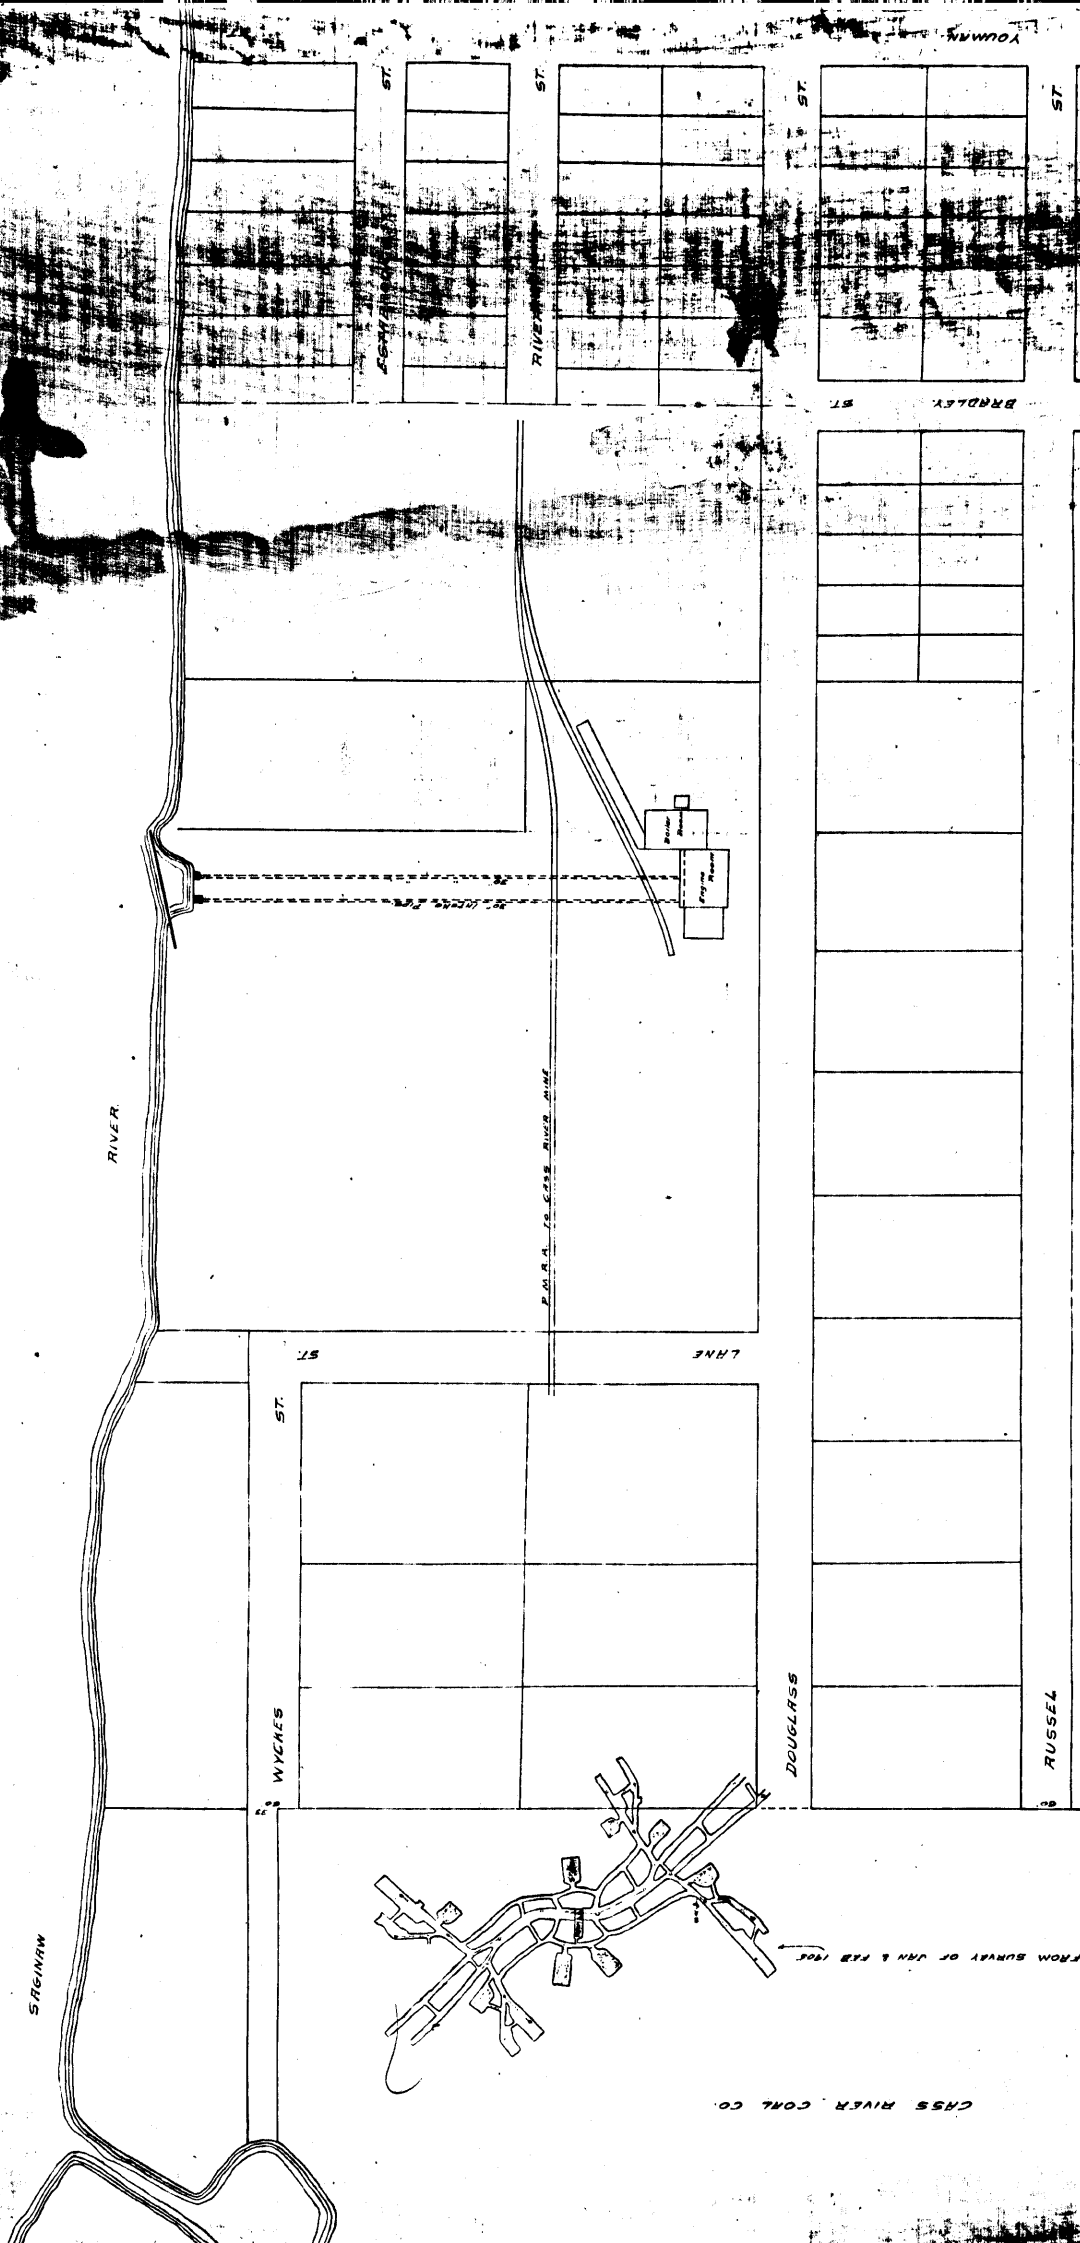

MAP OF
CASS RIVER COAL MINE WORKINGS
AND
EASTERN DISTRICT PUMPING STATION
Scale 1"=100' Dec 9, 02

CASS RIVER COAL CO.




CHAPPELL AND FORDNEY.
SHAFT NO. 2.
OF THE
CONSOLIDATED COAL CO.
SAGINAW MICH.
SECTION 35 T 12N R 7E.
Scale 1 inch = 60 ft.


Placing, verify that this map shows a complete survey of the CHAPPELL AND FORDNEY SHAFT NO. 2, of the Consolidated Coal Co., of Saginaw, Michigan, under contract to the best of my knowledge and belief.

ABANDONED
Date: 1-1-1918



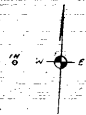


CHIPPEWA COAL MINE
Section 5, James Township
Saginaw County, Michigan
Scale 1"=100'

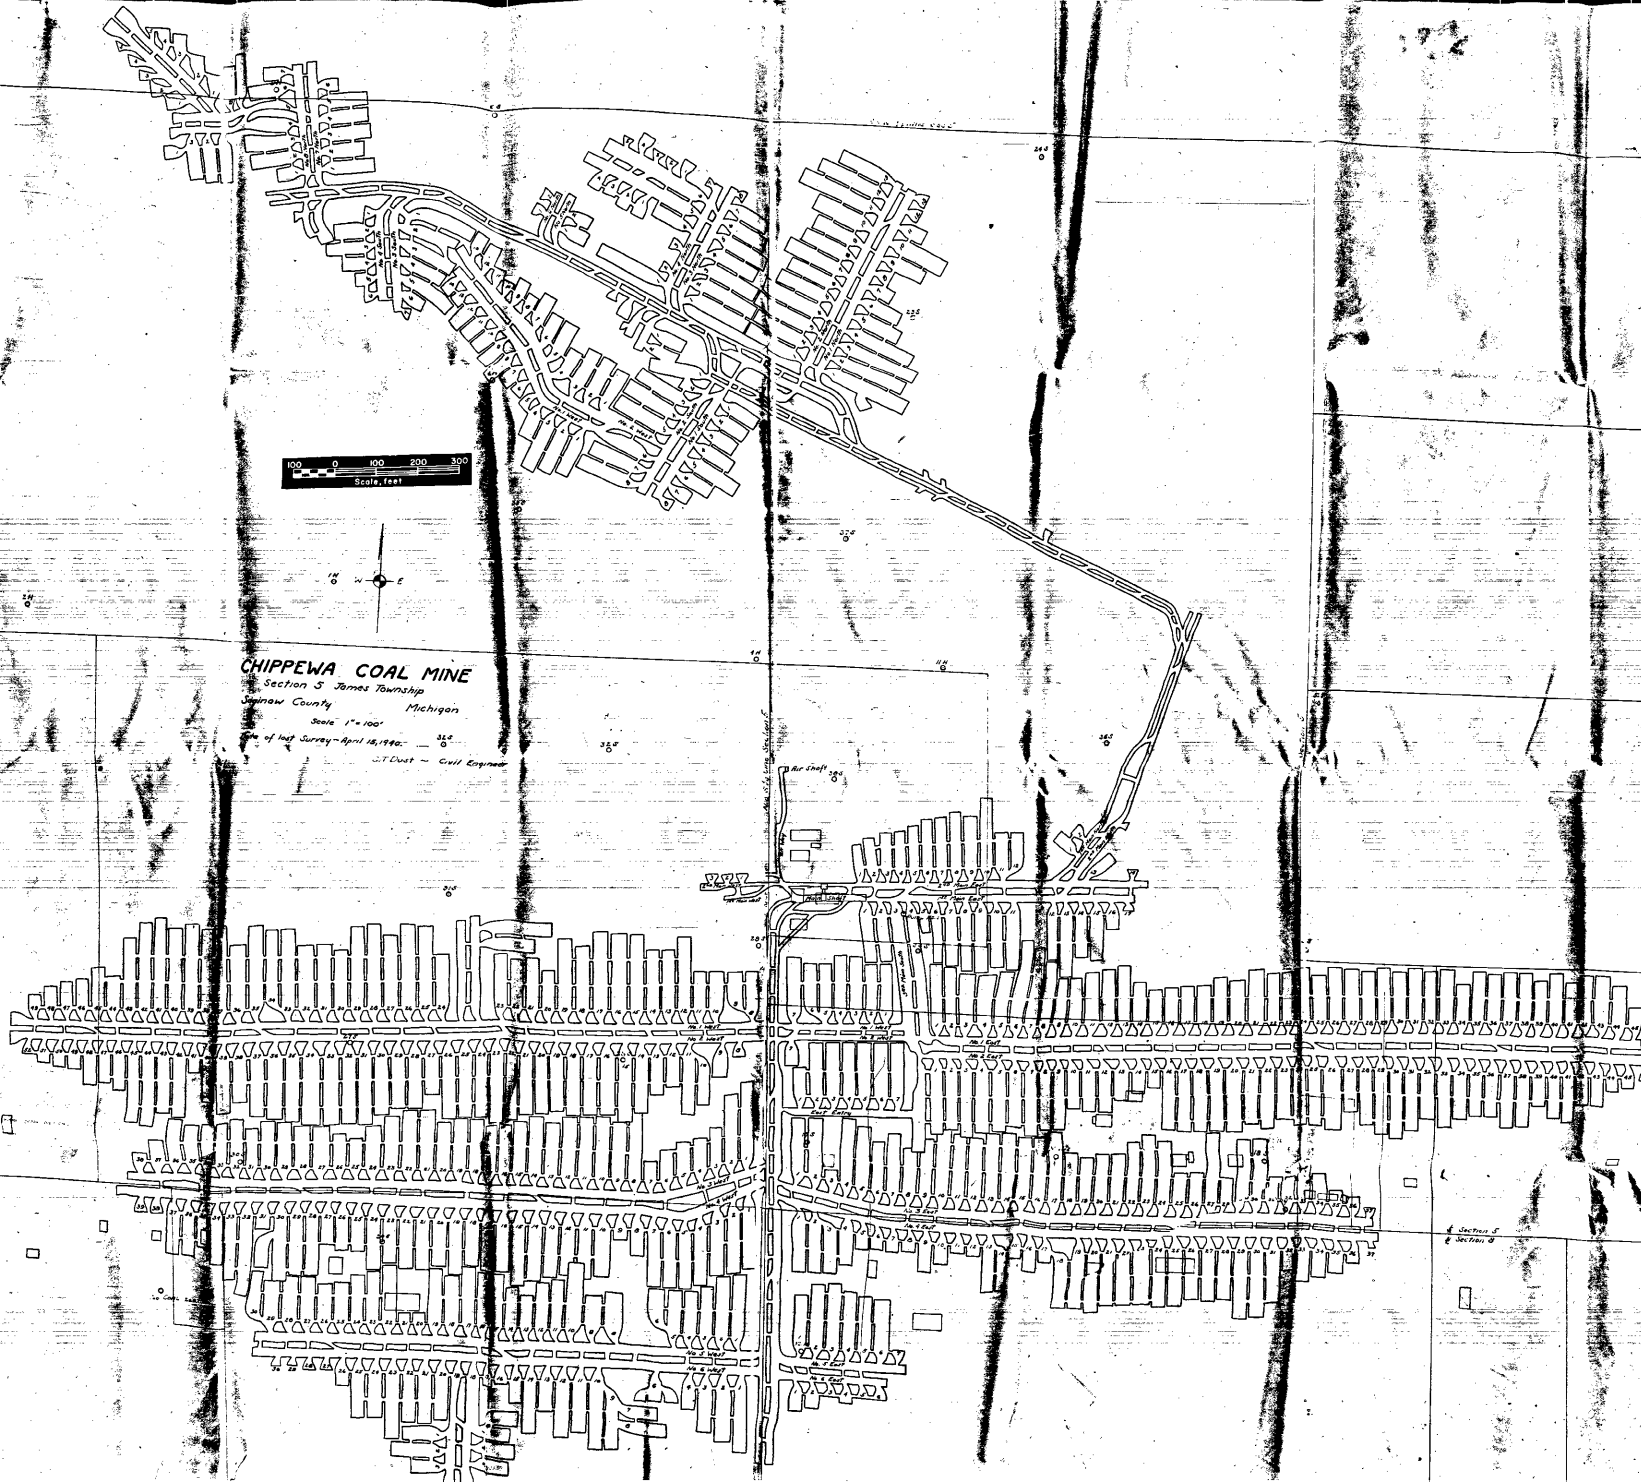

COMMERCIAL MINING CO.

Section 24, Bureau of the War. Saginaw Co. Mich.
Drawn by R. C. McArthur & Son, Saginaw, Mich.
1912

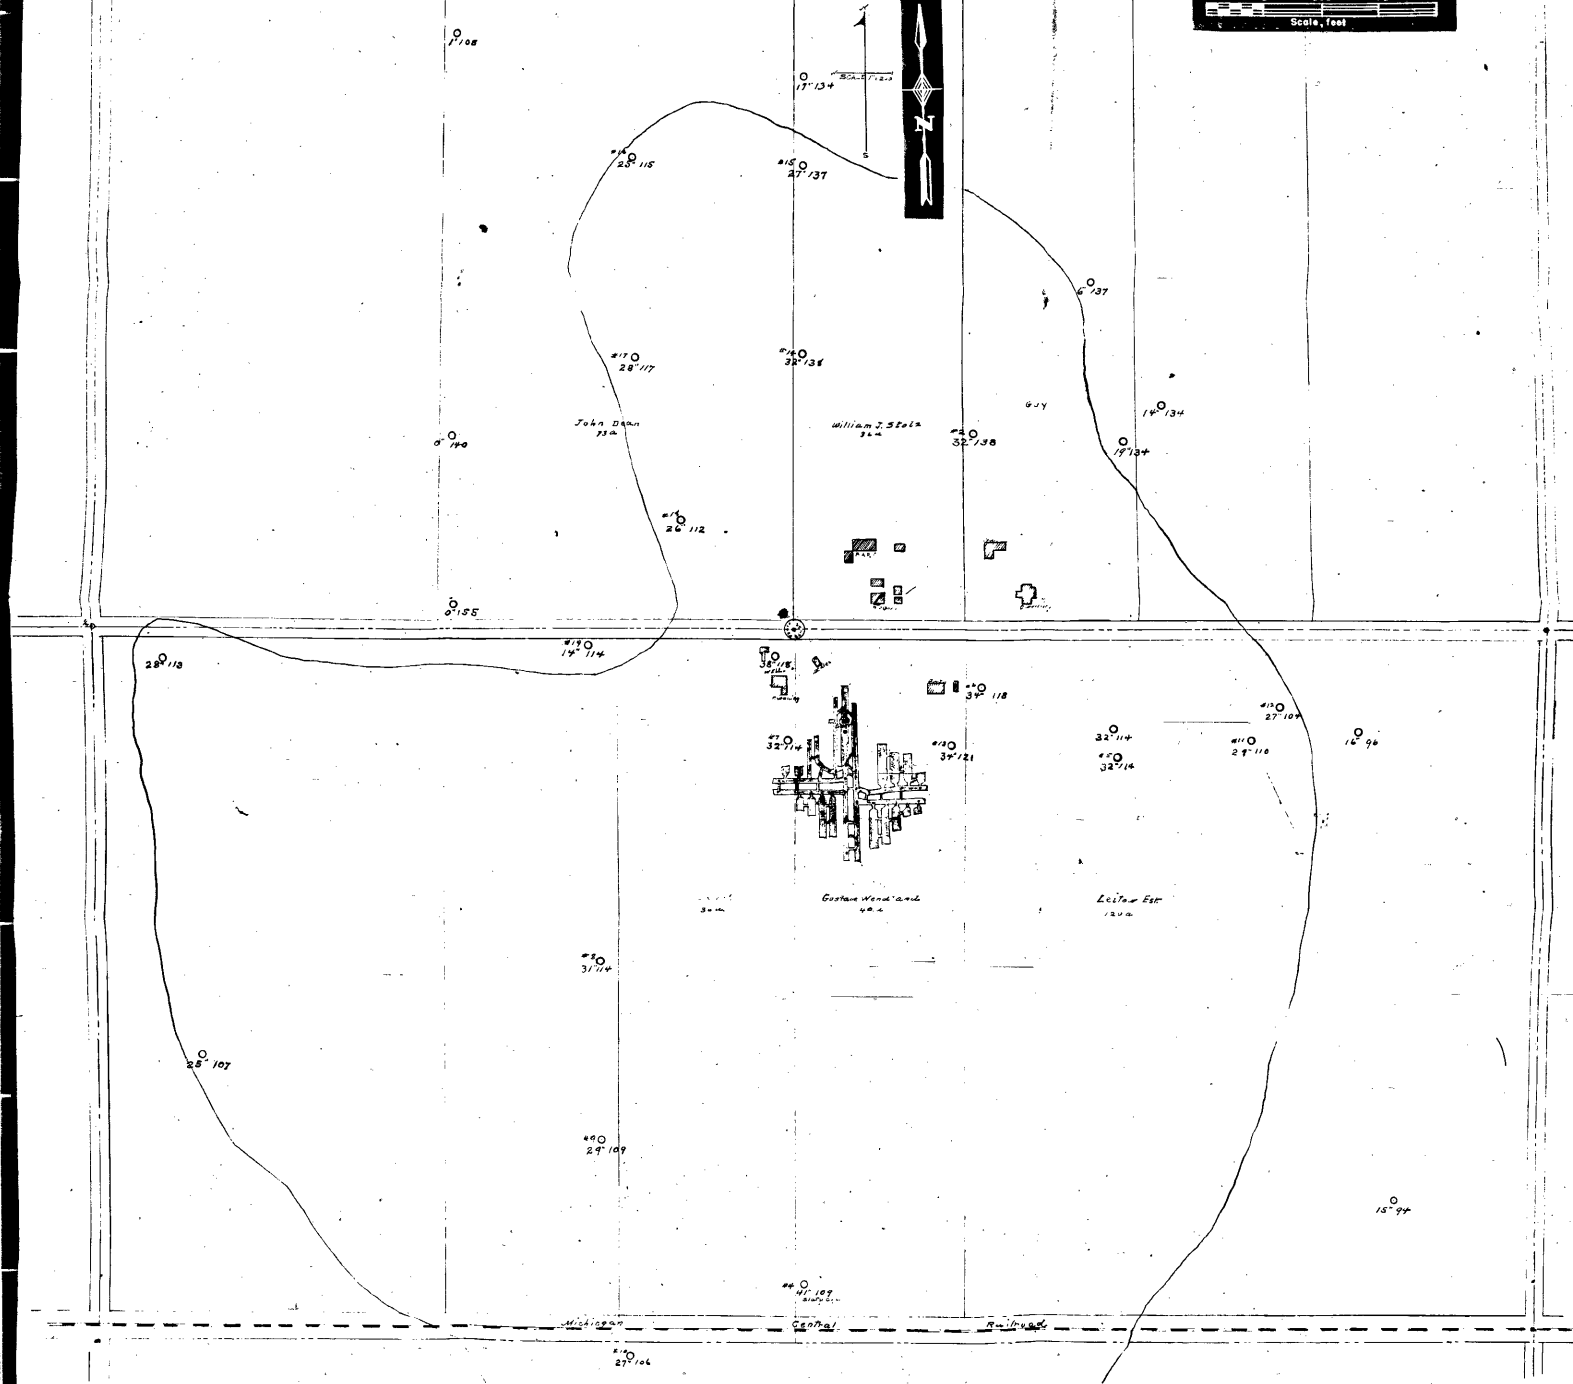


#1 Elev. 97.0'
 65' to bottom of coal
 Coal 2' 3" higher than shaft
 Coal 2' 4"

#3 Elev. 95.0'
 89' to bottom of coal
 Coal 5' 7" higher than shaft
 Coal 4' 0"

#14 Elev. 100.8"
 80' 4" to bottom of coal
 10' 4" lower than shaft

#2 Elevation
 72' 4" Bottom of coal
 Coal 20.3' higher than shaft
 Coal 2' 2"

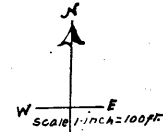

COMMUNITY MINE

Mar. 15 - 26 Last Extension CHESANING, MICH.
 Robt. G. Nicol
 Reg. Surveyor



#13 Elev. 100.4"
 70' 7" to bottom of coal
 31' 3" higher than shaft
 Coal 2' 4"

#12 Elev. 101.7'
 80' 4" to bottom of coal
 21' 2" 4" higher than shaft
 Coal 2' 5"

#8 Elev. 99.7'
 65' to bottom of coal
 Coal 33' 7" higher than shaft
 Coal 7' 0"




GARFIELD COAL CO.


SWAN CREEK TWP. ST CHARLES MICH.


SHAFT LOCATED 27.0' South and 155.2' West of the N.E. Cor. Section 21.

Robert G. Nicol, Route 4, Saginaw Mich. 48601

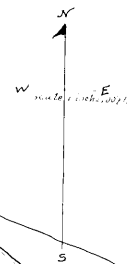

Elevation of
 Shaft 1000
 Aug 1913
 Nov 21-13
 Mar 28-14
 May 19-14
 1914 15-14

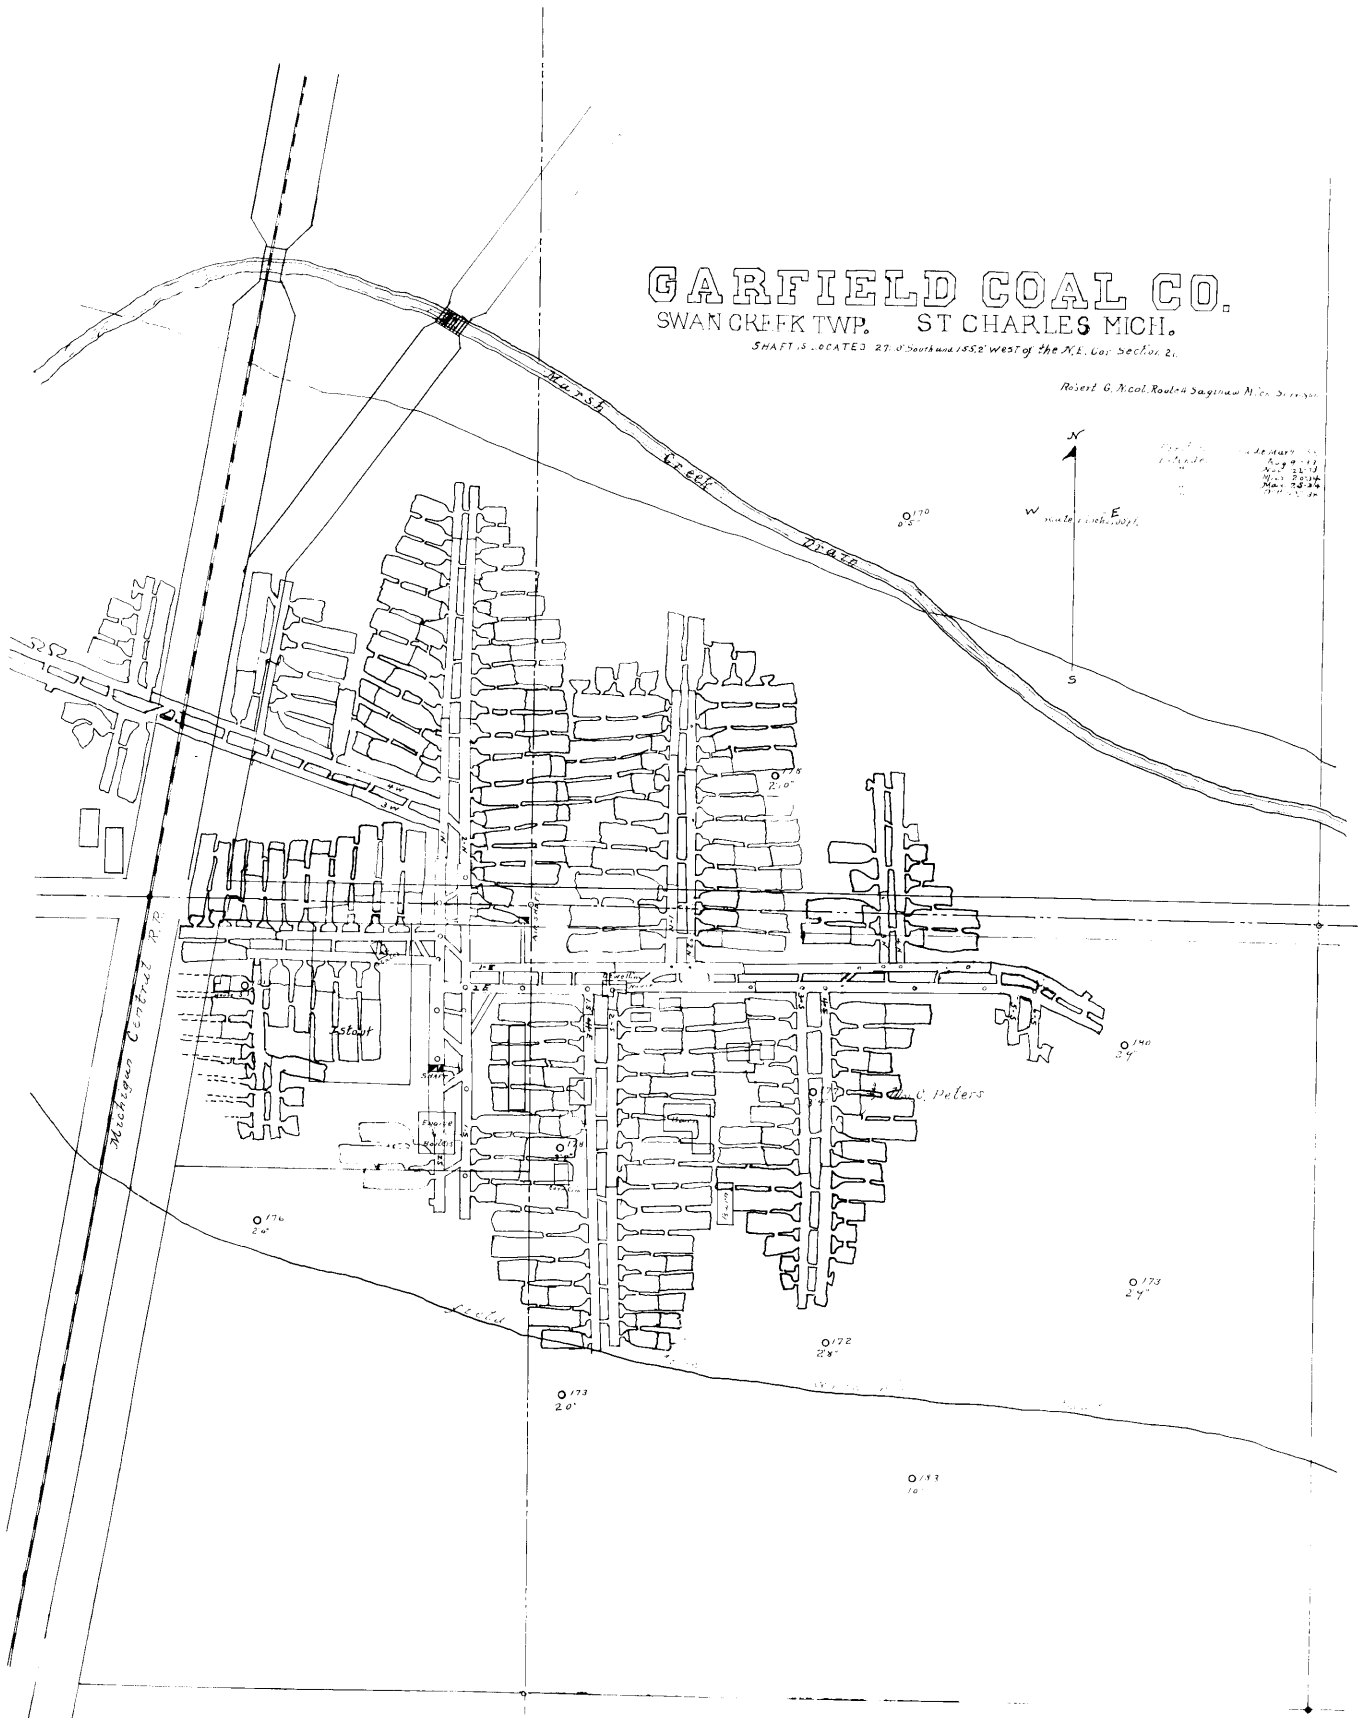

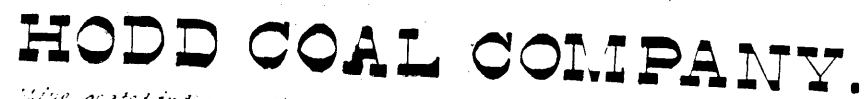

Water located in the NW 1/4 of NE 1/4 Sec 9, Swan Creek Township, Saginaw Co., Mich.



IDEAL COAL CO.

LOCATED 1192.3' BEAT T 185° NORTH
OF THE S.W. COR. 28 1/4 14 - ALBEE TWP.
SAGINAW CO. MICH.

SAGINAW, MICH. NOV. 2-1933.

BY Robert G. Nicol


JACOB BECHTEL
LEASE
80

JOS BREITRAGER, SAGINAW, MICH. JUNE 15-1935. Reg. SURVEYOR
LEASE 80

EXTENTION AND FINISH.

BY

ALFRED PUMFORD

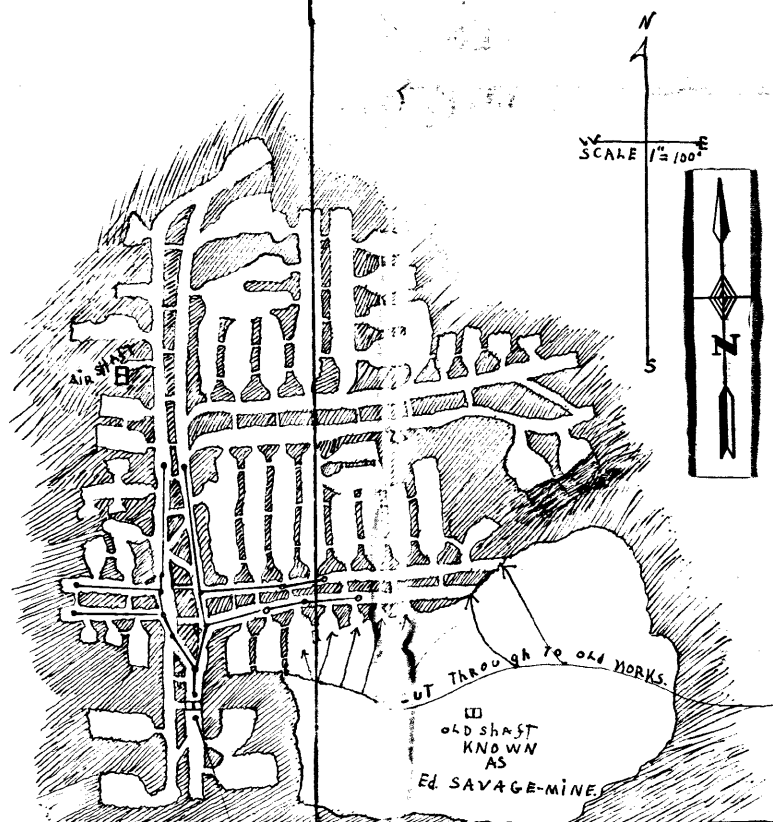

MICHIGAN 0 2 1 3 5 1 6 6 4 2 5 7 0 4 4

KATHERINE DEAN

WM. J. STOLZ

PAUL GAY

PAUL GAY

JANES STREET

George MacGill

Raymond
Jan 9 1903

MAP

JANES STREET MINE

Property of

SAGINAW MINING COMPANY

Section E-1-T-10-R-5E

Beaumont Twp. Saginaw Co. Mich.

Scale 1"=200 feet

Date

George MacGill

WM. J. STOLZ

GEO. F. LEACH

G. WENDLAND

HOECHER

MARG. LEITON

