


# CERTIFICATE OF SURVEY

FOR  
MICHIGAN DEPARTMENT OF STATE POLICE

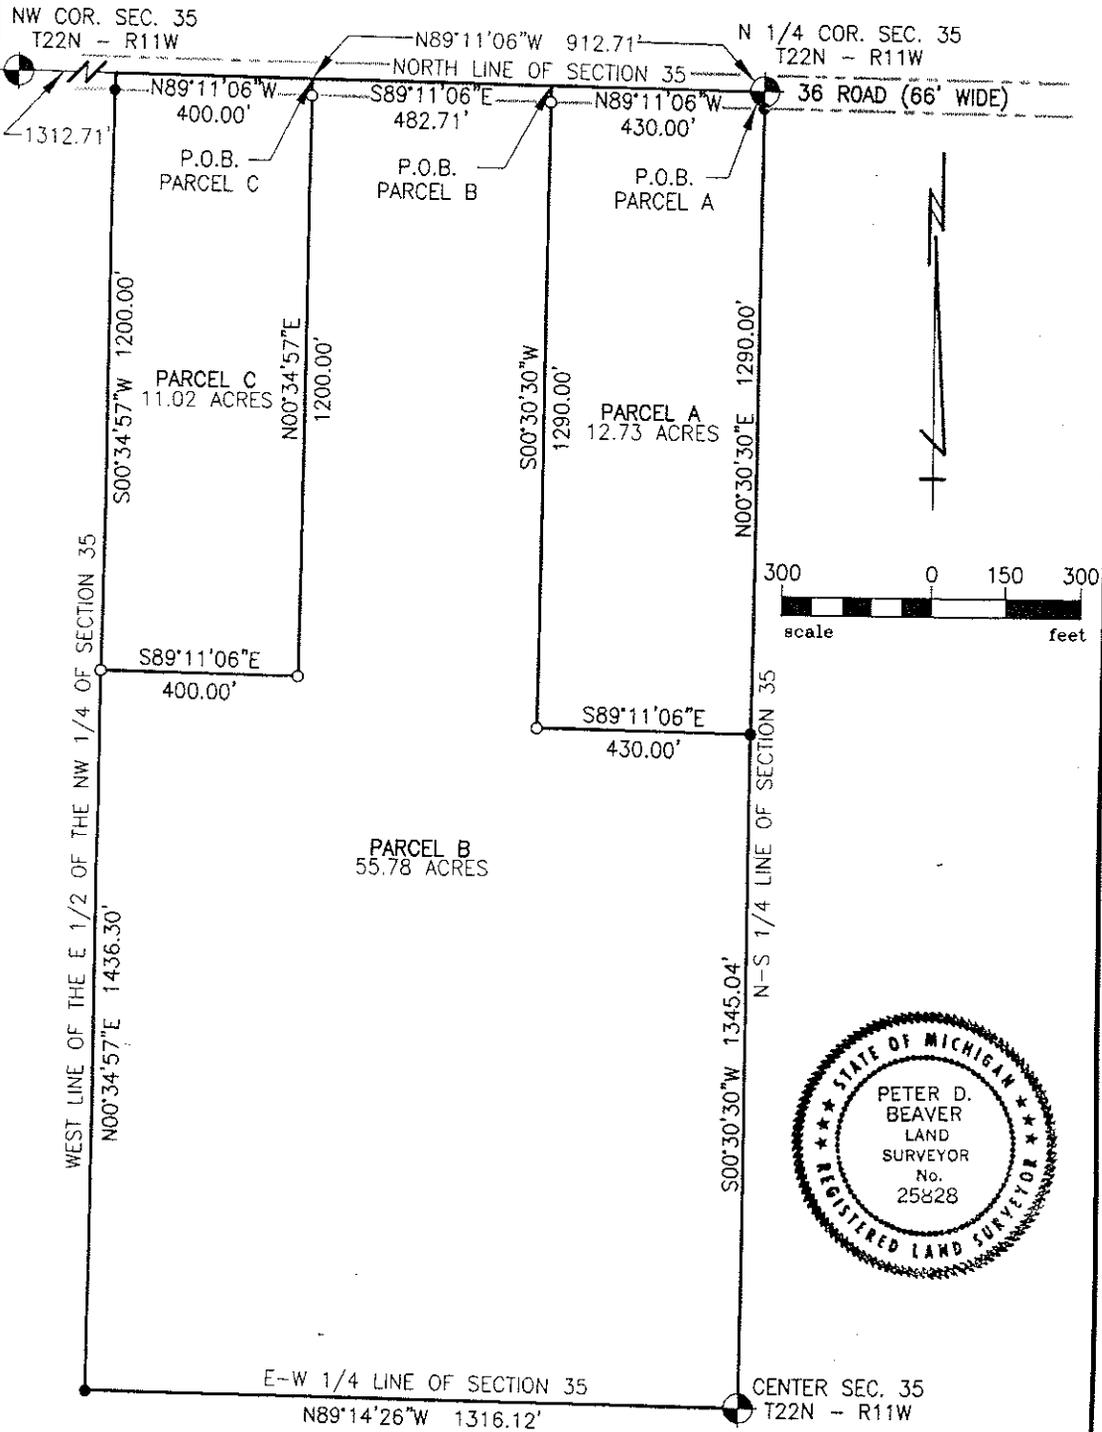

I HEREBY CERTIFY THAT I HAVE SURVEYED THE PROPERTY HEREIN DESCRIBED; THAT I HAVE FOUND OR SET PERMANENT MARKERS AS NOTED HEREON; THAT THIS SURVEY COMPLIES WITH THE REQUIREMENTS OF P.A. 132 OF 1970; THAT THE RATIO OF CLOSURE OF THE UNADJUSTED FIELD OBSERVATION WAS 1/187,000

*Peter D. Beaver*

- IRON SET      □ MONUMENT SET      D - DEED DIM.      - - - - FENCE
- IRON FOUND    ⊞ MONUMENT FOUND    M - MEASURED DIM.