



Figures

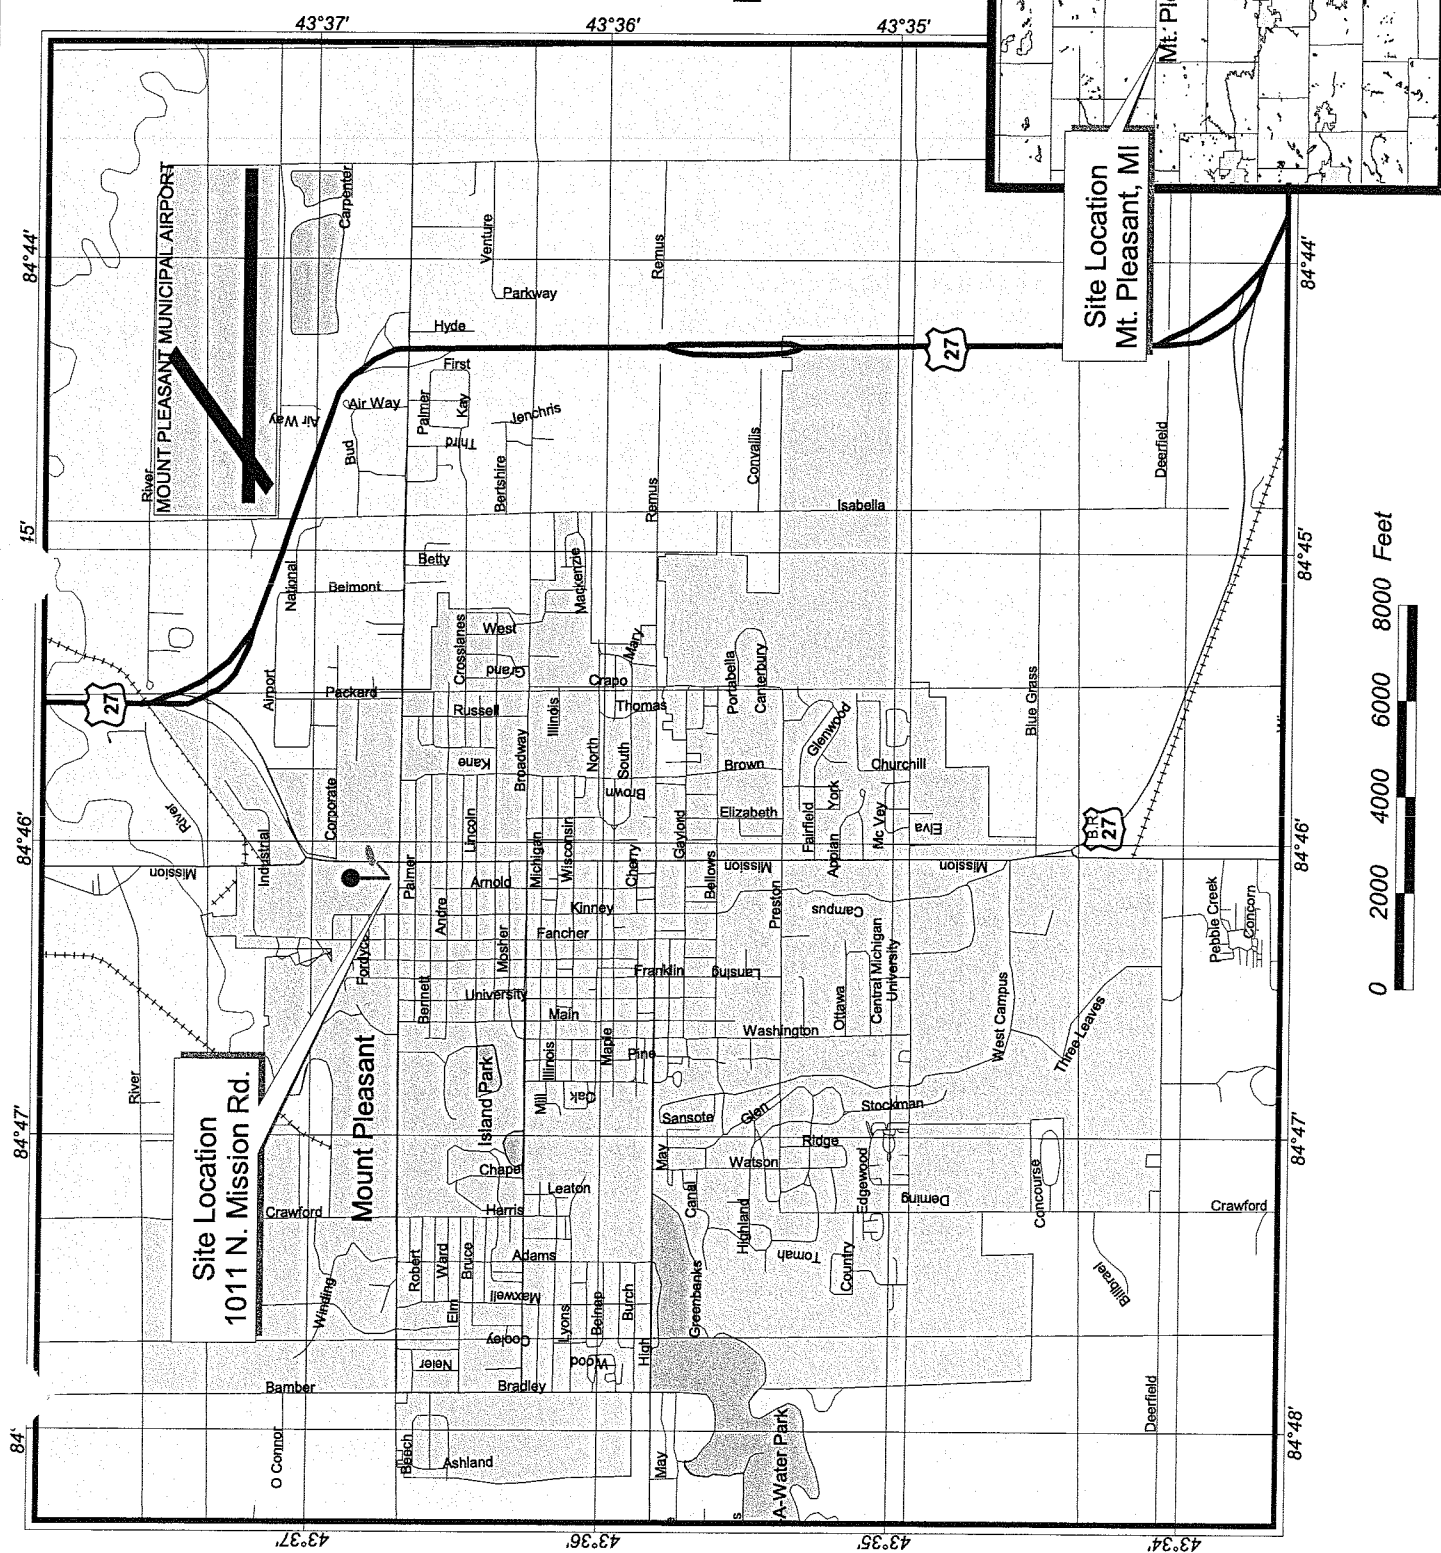


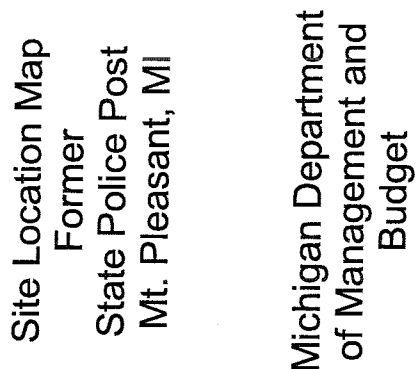



FORMER STATE POLICE POST
 MOUNT PLEASANT, MICHIGAN
 MICHIGAN DEPARTMENT OF MANAGEMENT AND BUDGET

NO.	REVISION	BY	DATE
1	CHG'D. JS		
2	APPROV'D. CR		
3	DATE JUNE 2004		
4	PROJECT NUMBER		
5	95415068.03		

2004 SUPPLEMENTAL RI
 GROUNDWATER CONTAMINANT
 CONCENTRATIONS AT SITE

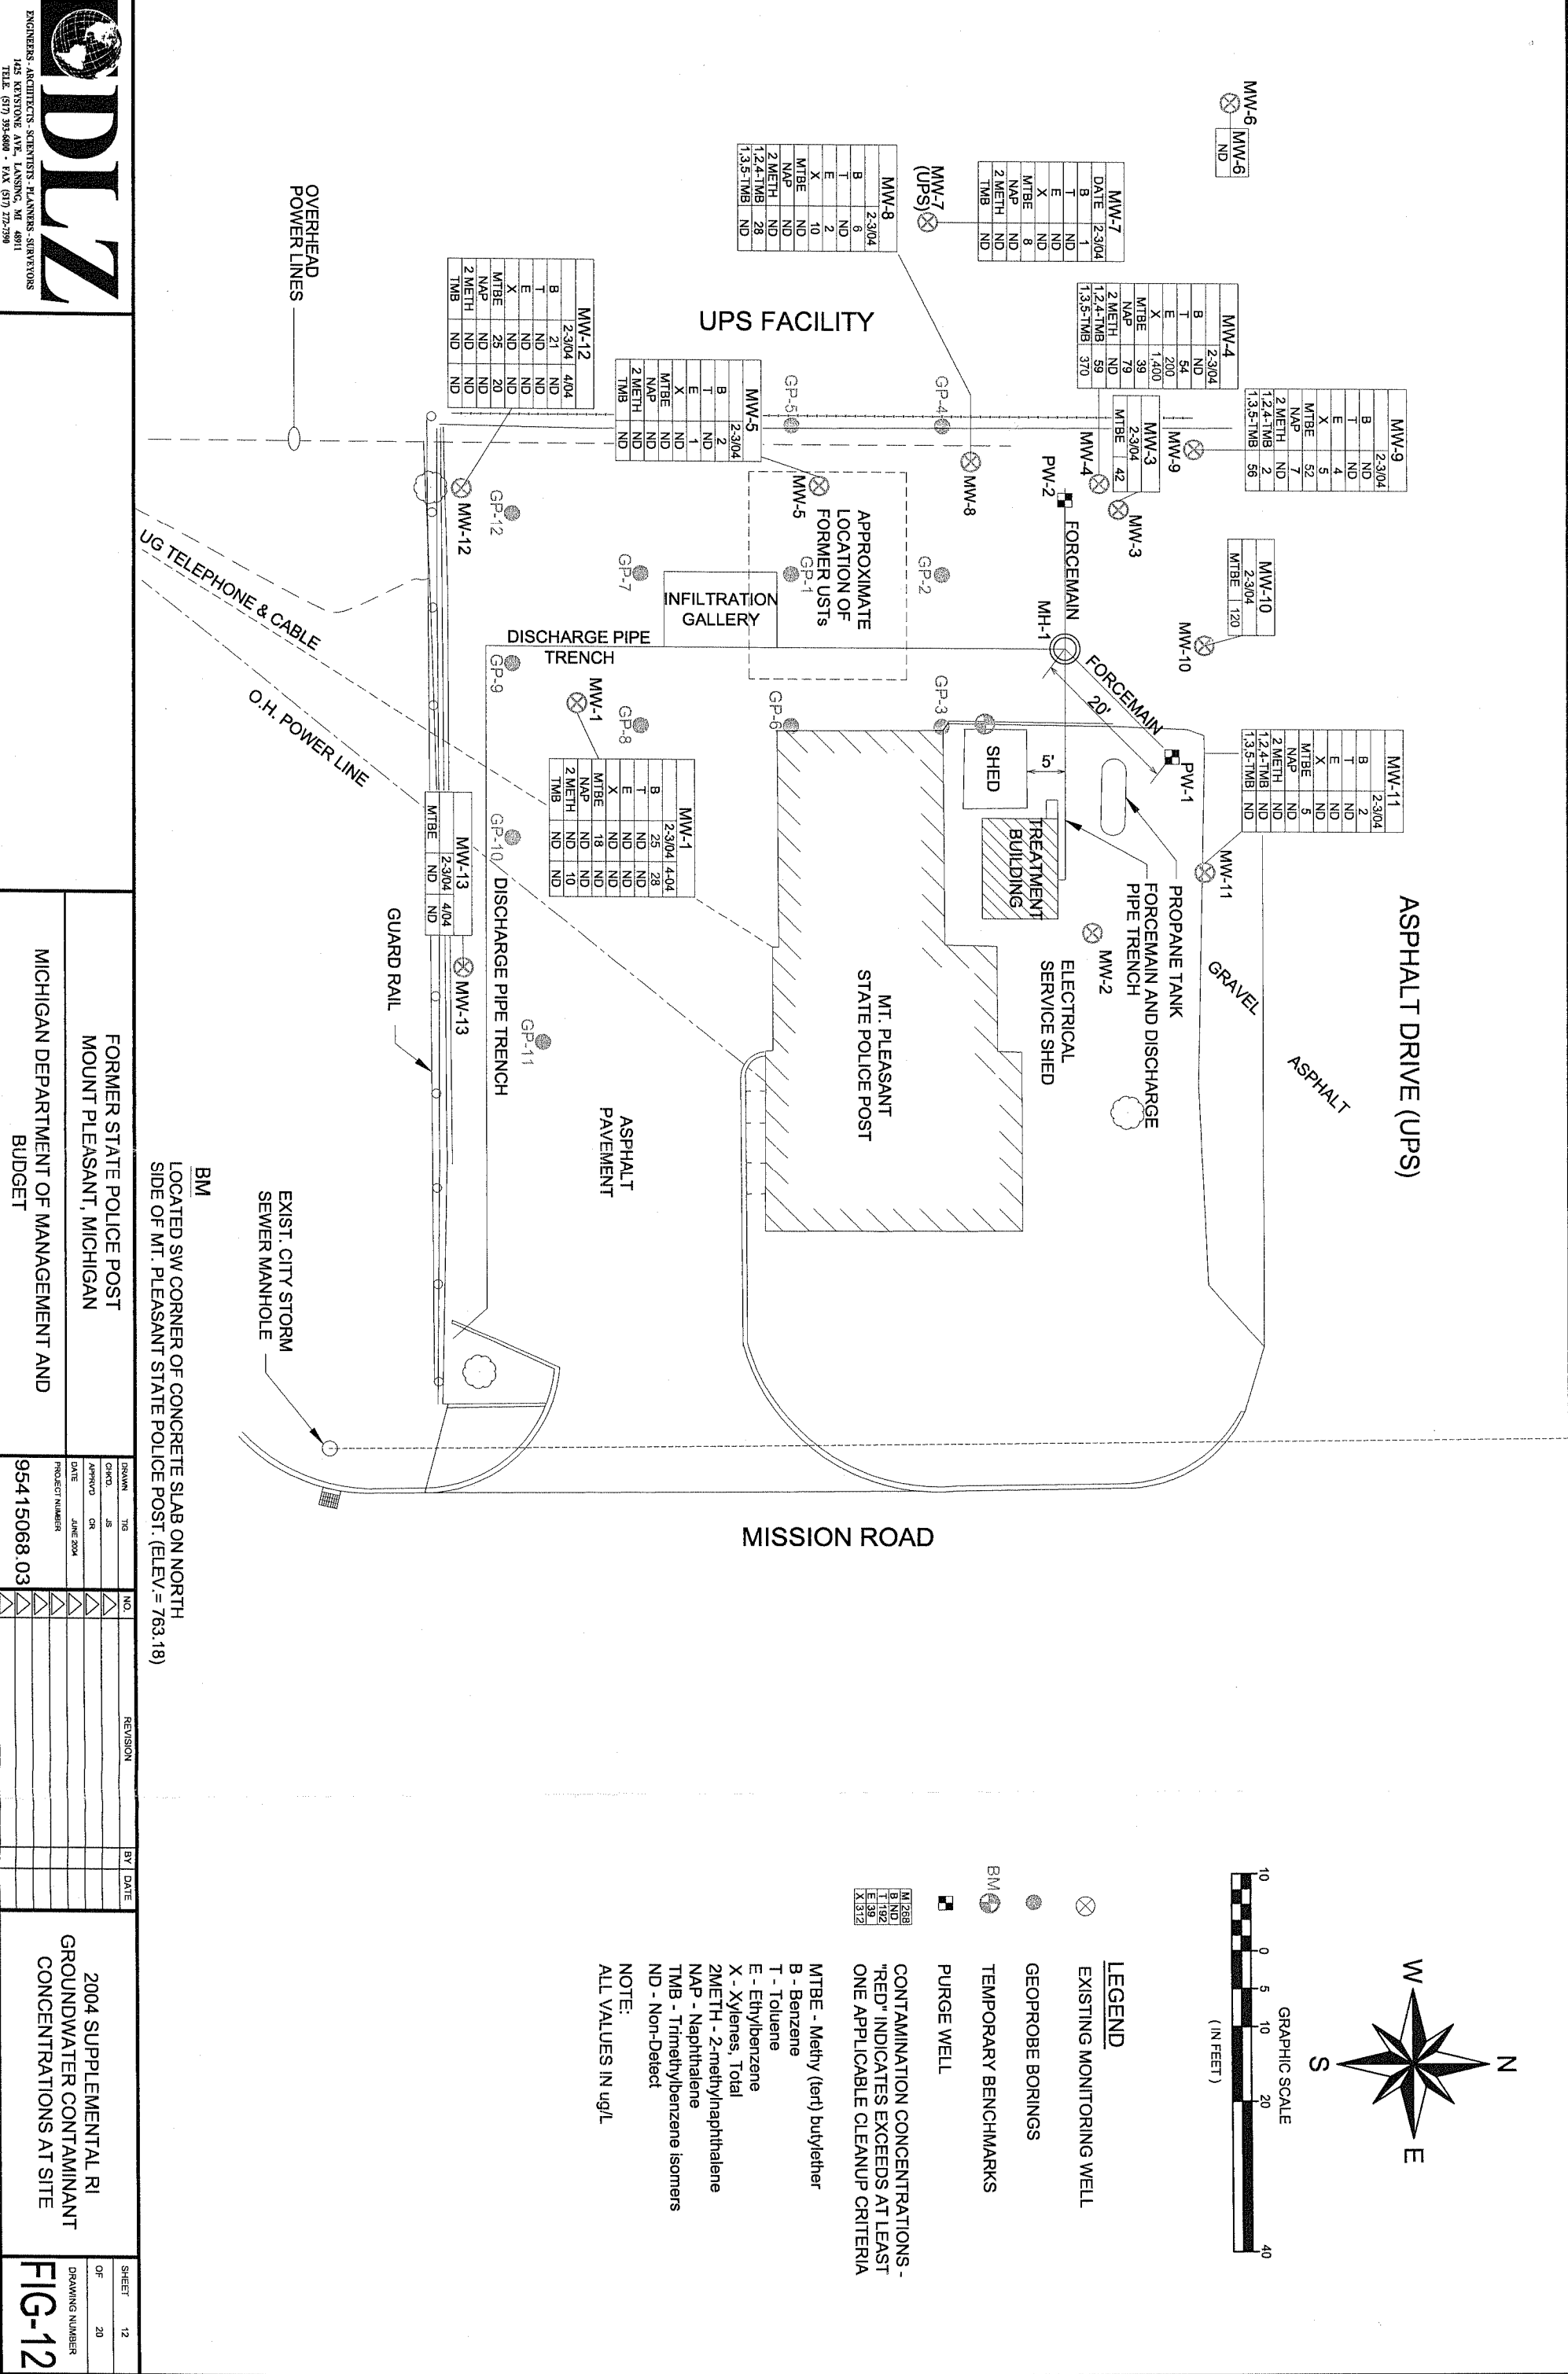

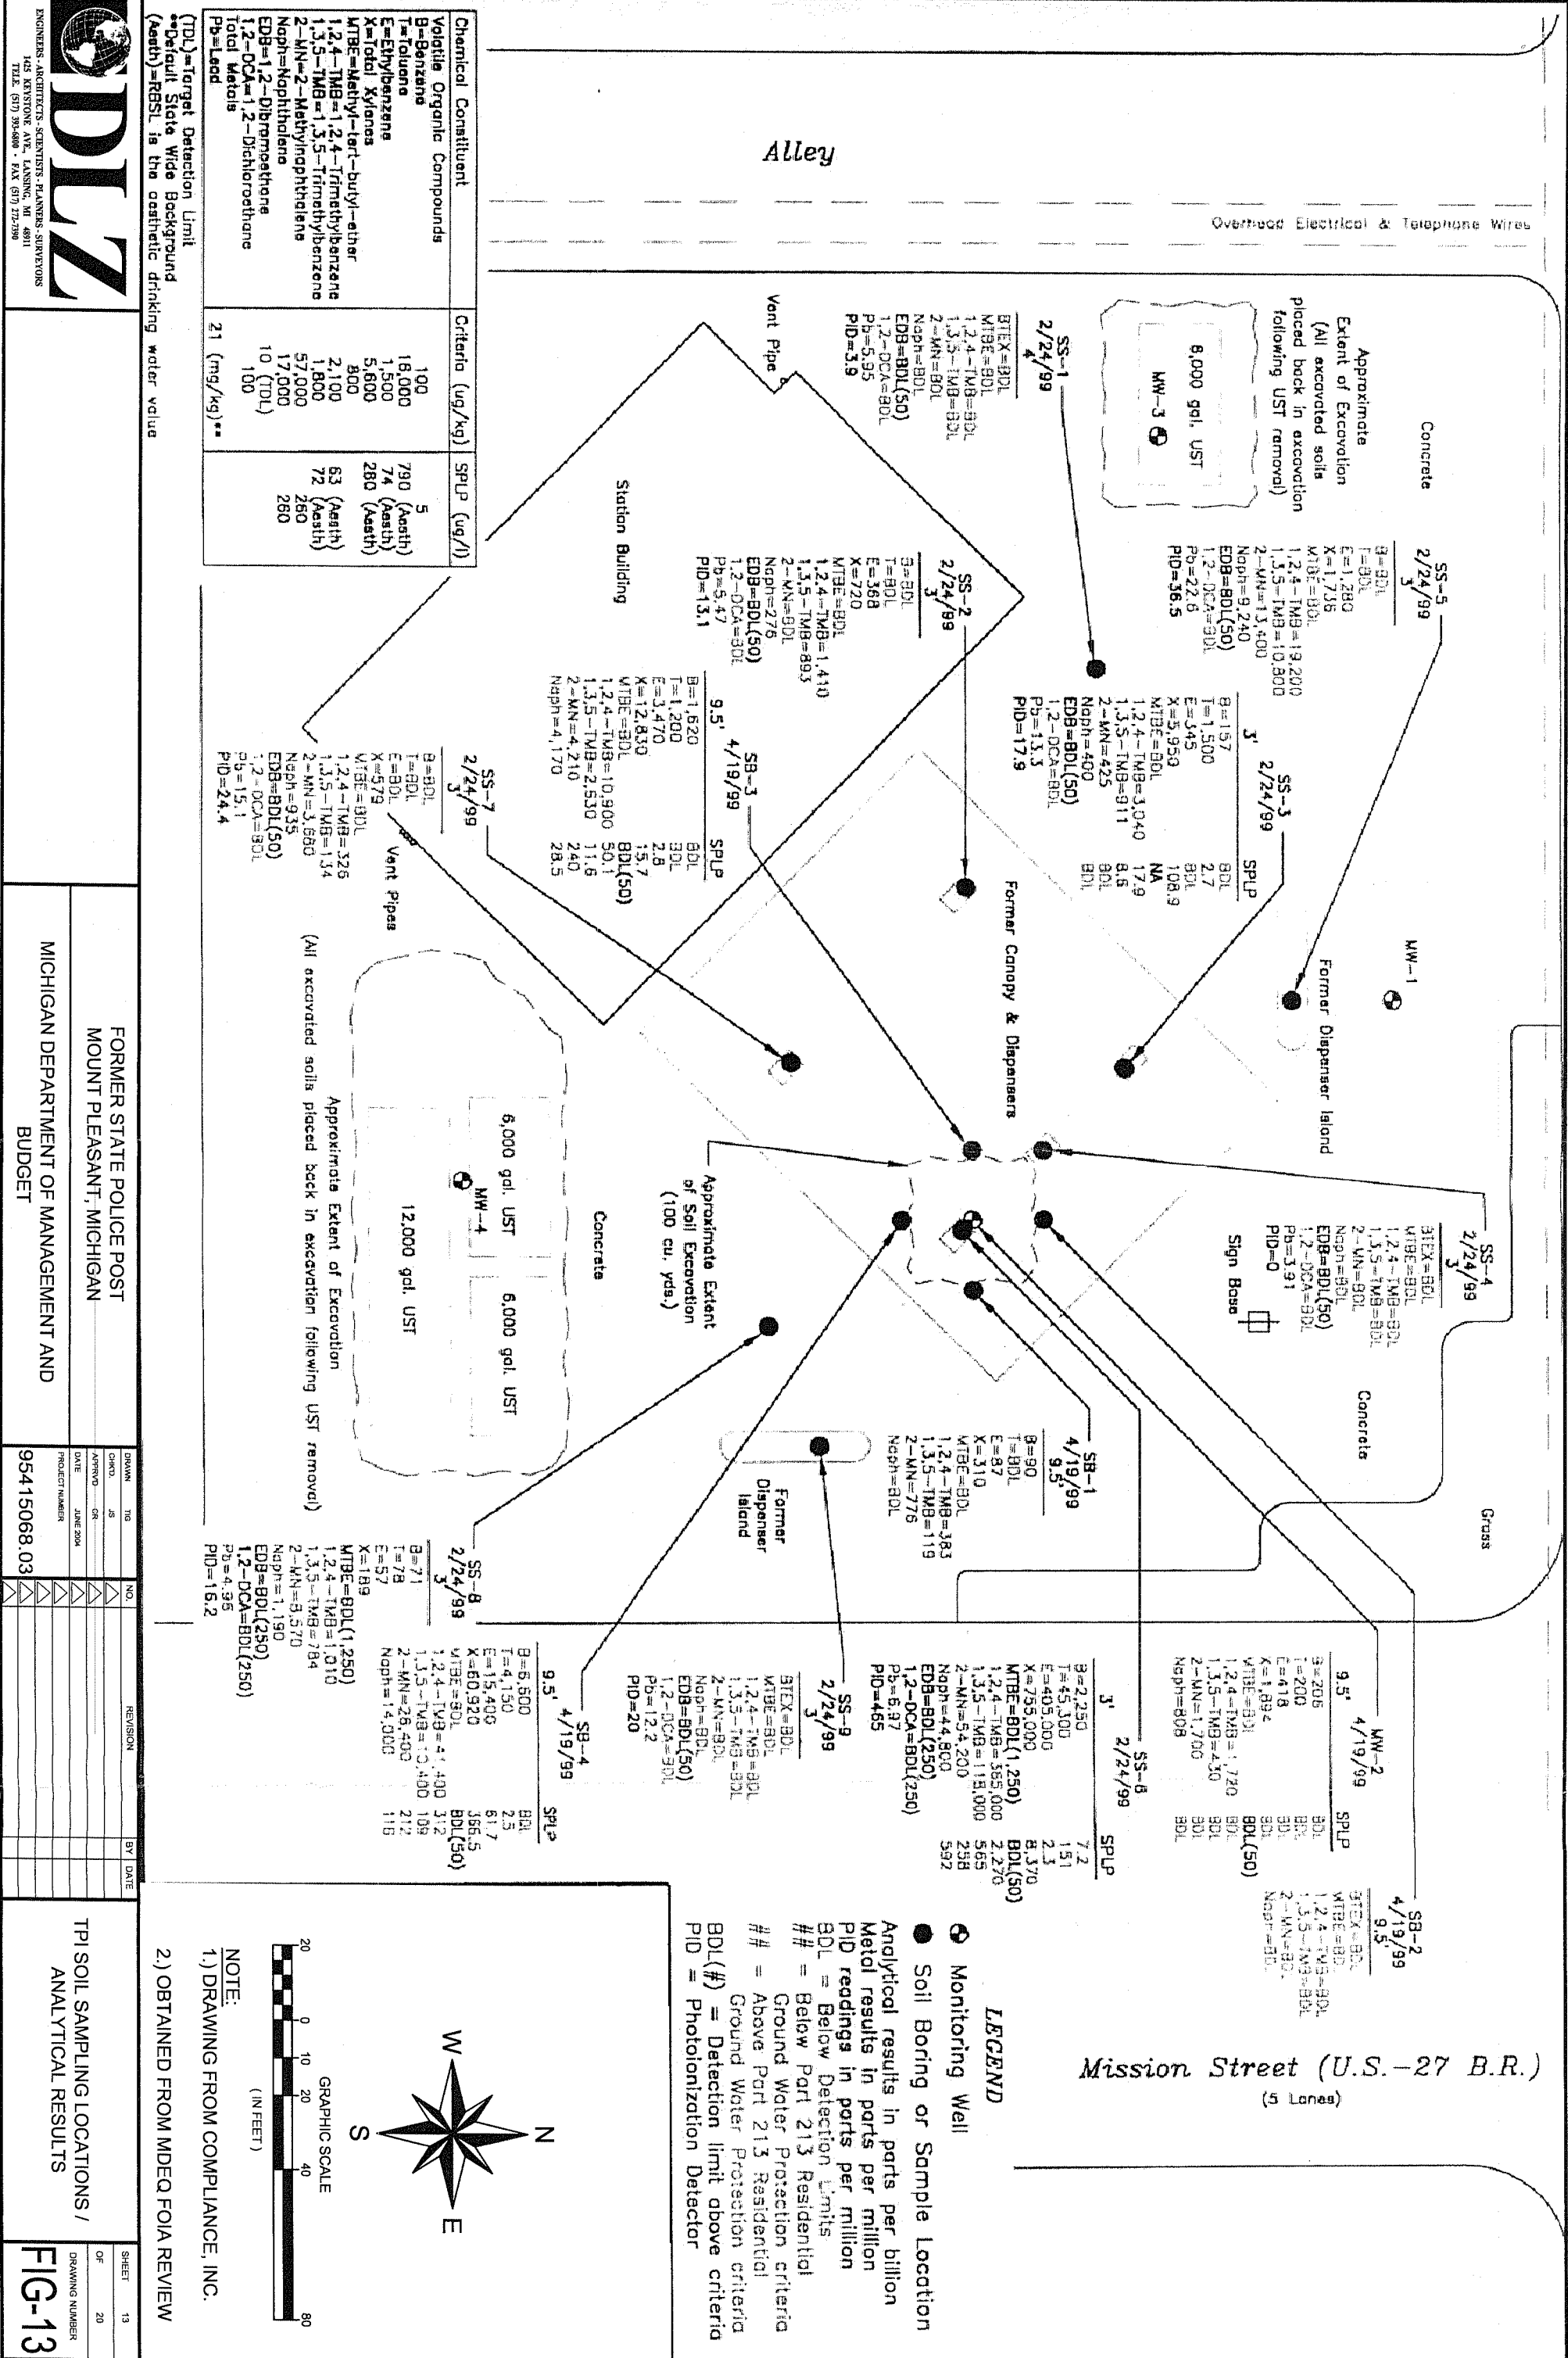

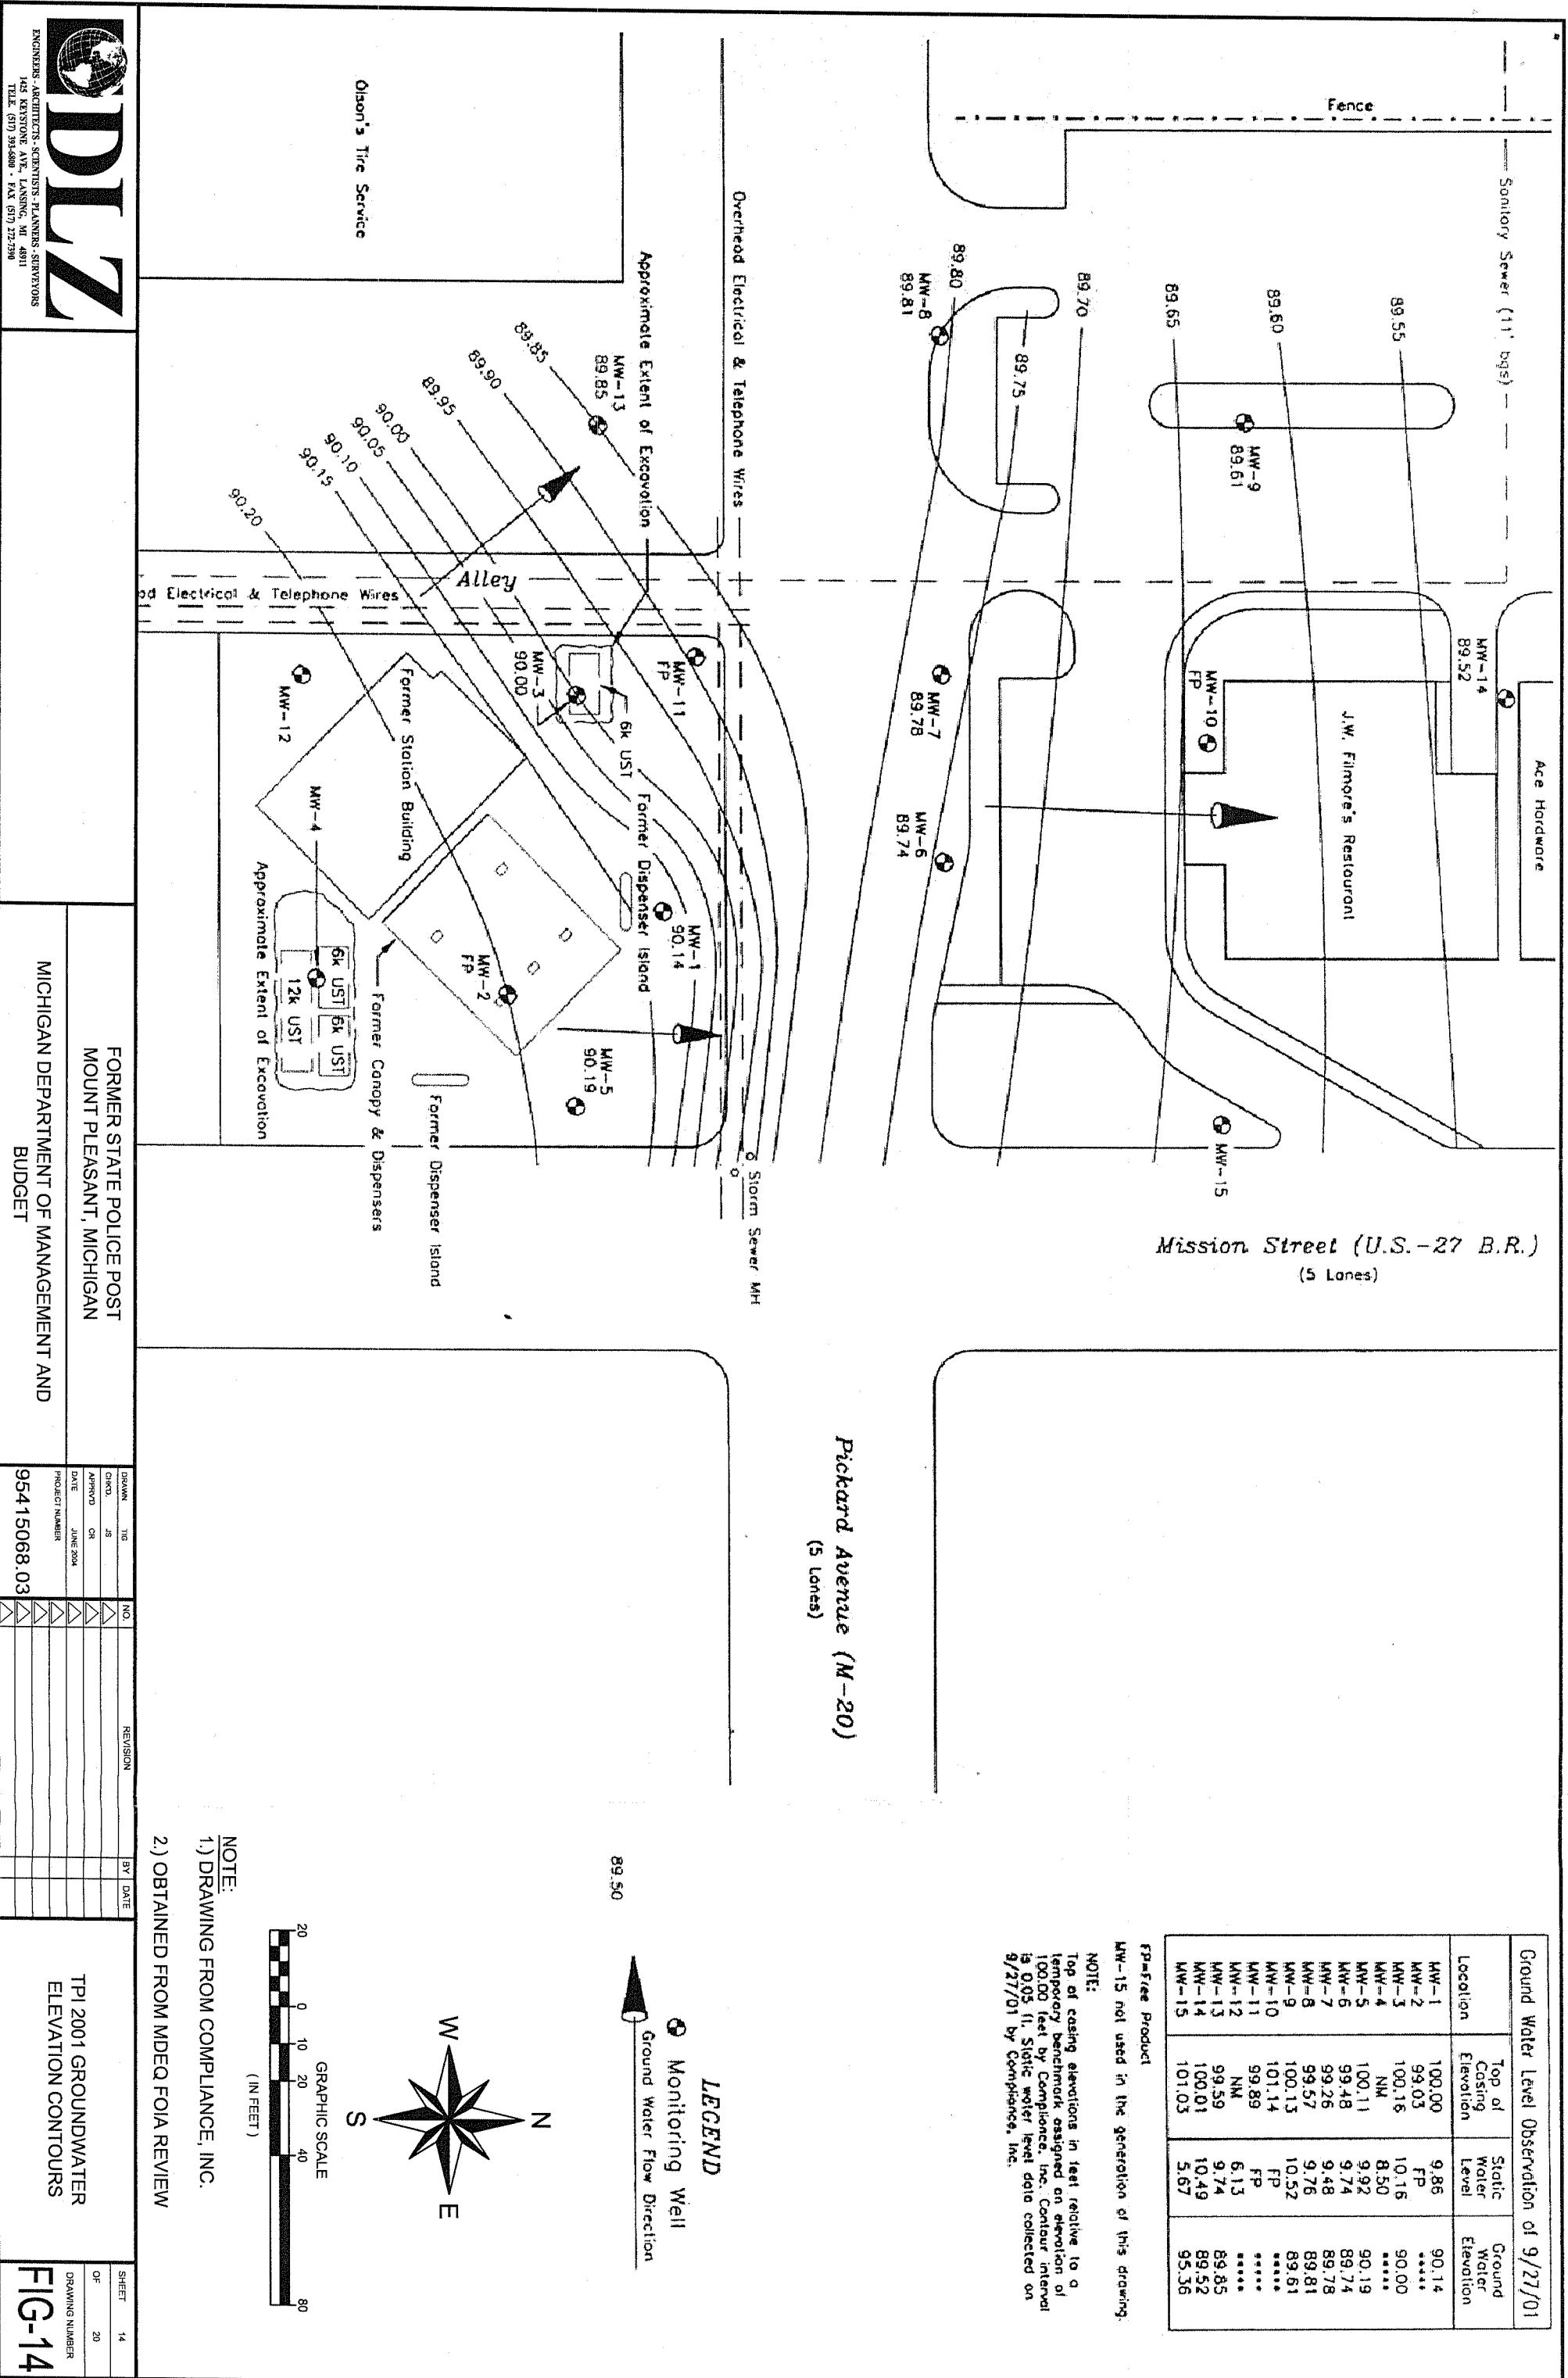

IDIZ
ENGINEERS, ARCHITECTS, SCIENTISTS, PLANNERS, SURVEYORS


FORMER STATE POLICE POST
MOUNT PLEASANT, MICHIGAN

MICHIGAN DEPARTMENT OF MANAGEMENT AND BUDGET

DRAWN	TS	NO.	REVISION	BY	DATE
OK'D	JS	✓			
APPROV	CR	✓			
DATE	JUNE 2004	✓			
PROJECT NUMBER	95415068.03	✓			

TPI 2001 GROUNDWATER
ELEVATION CONTOURS

FIG-14

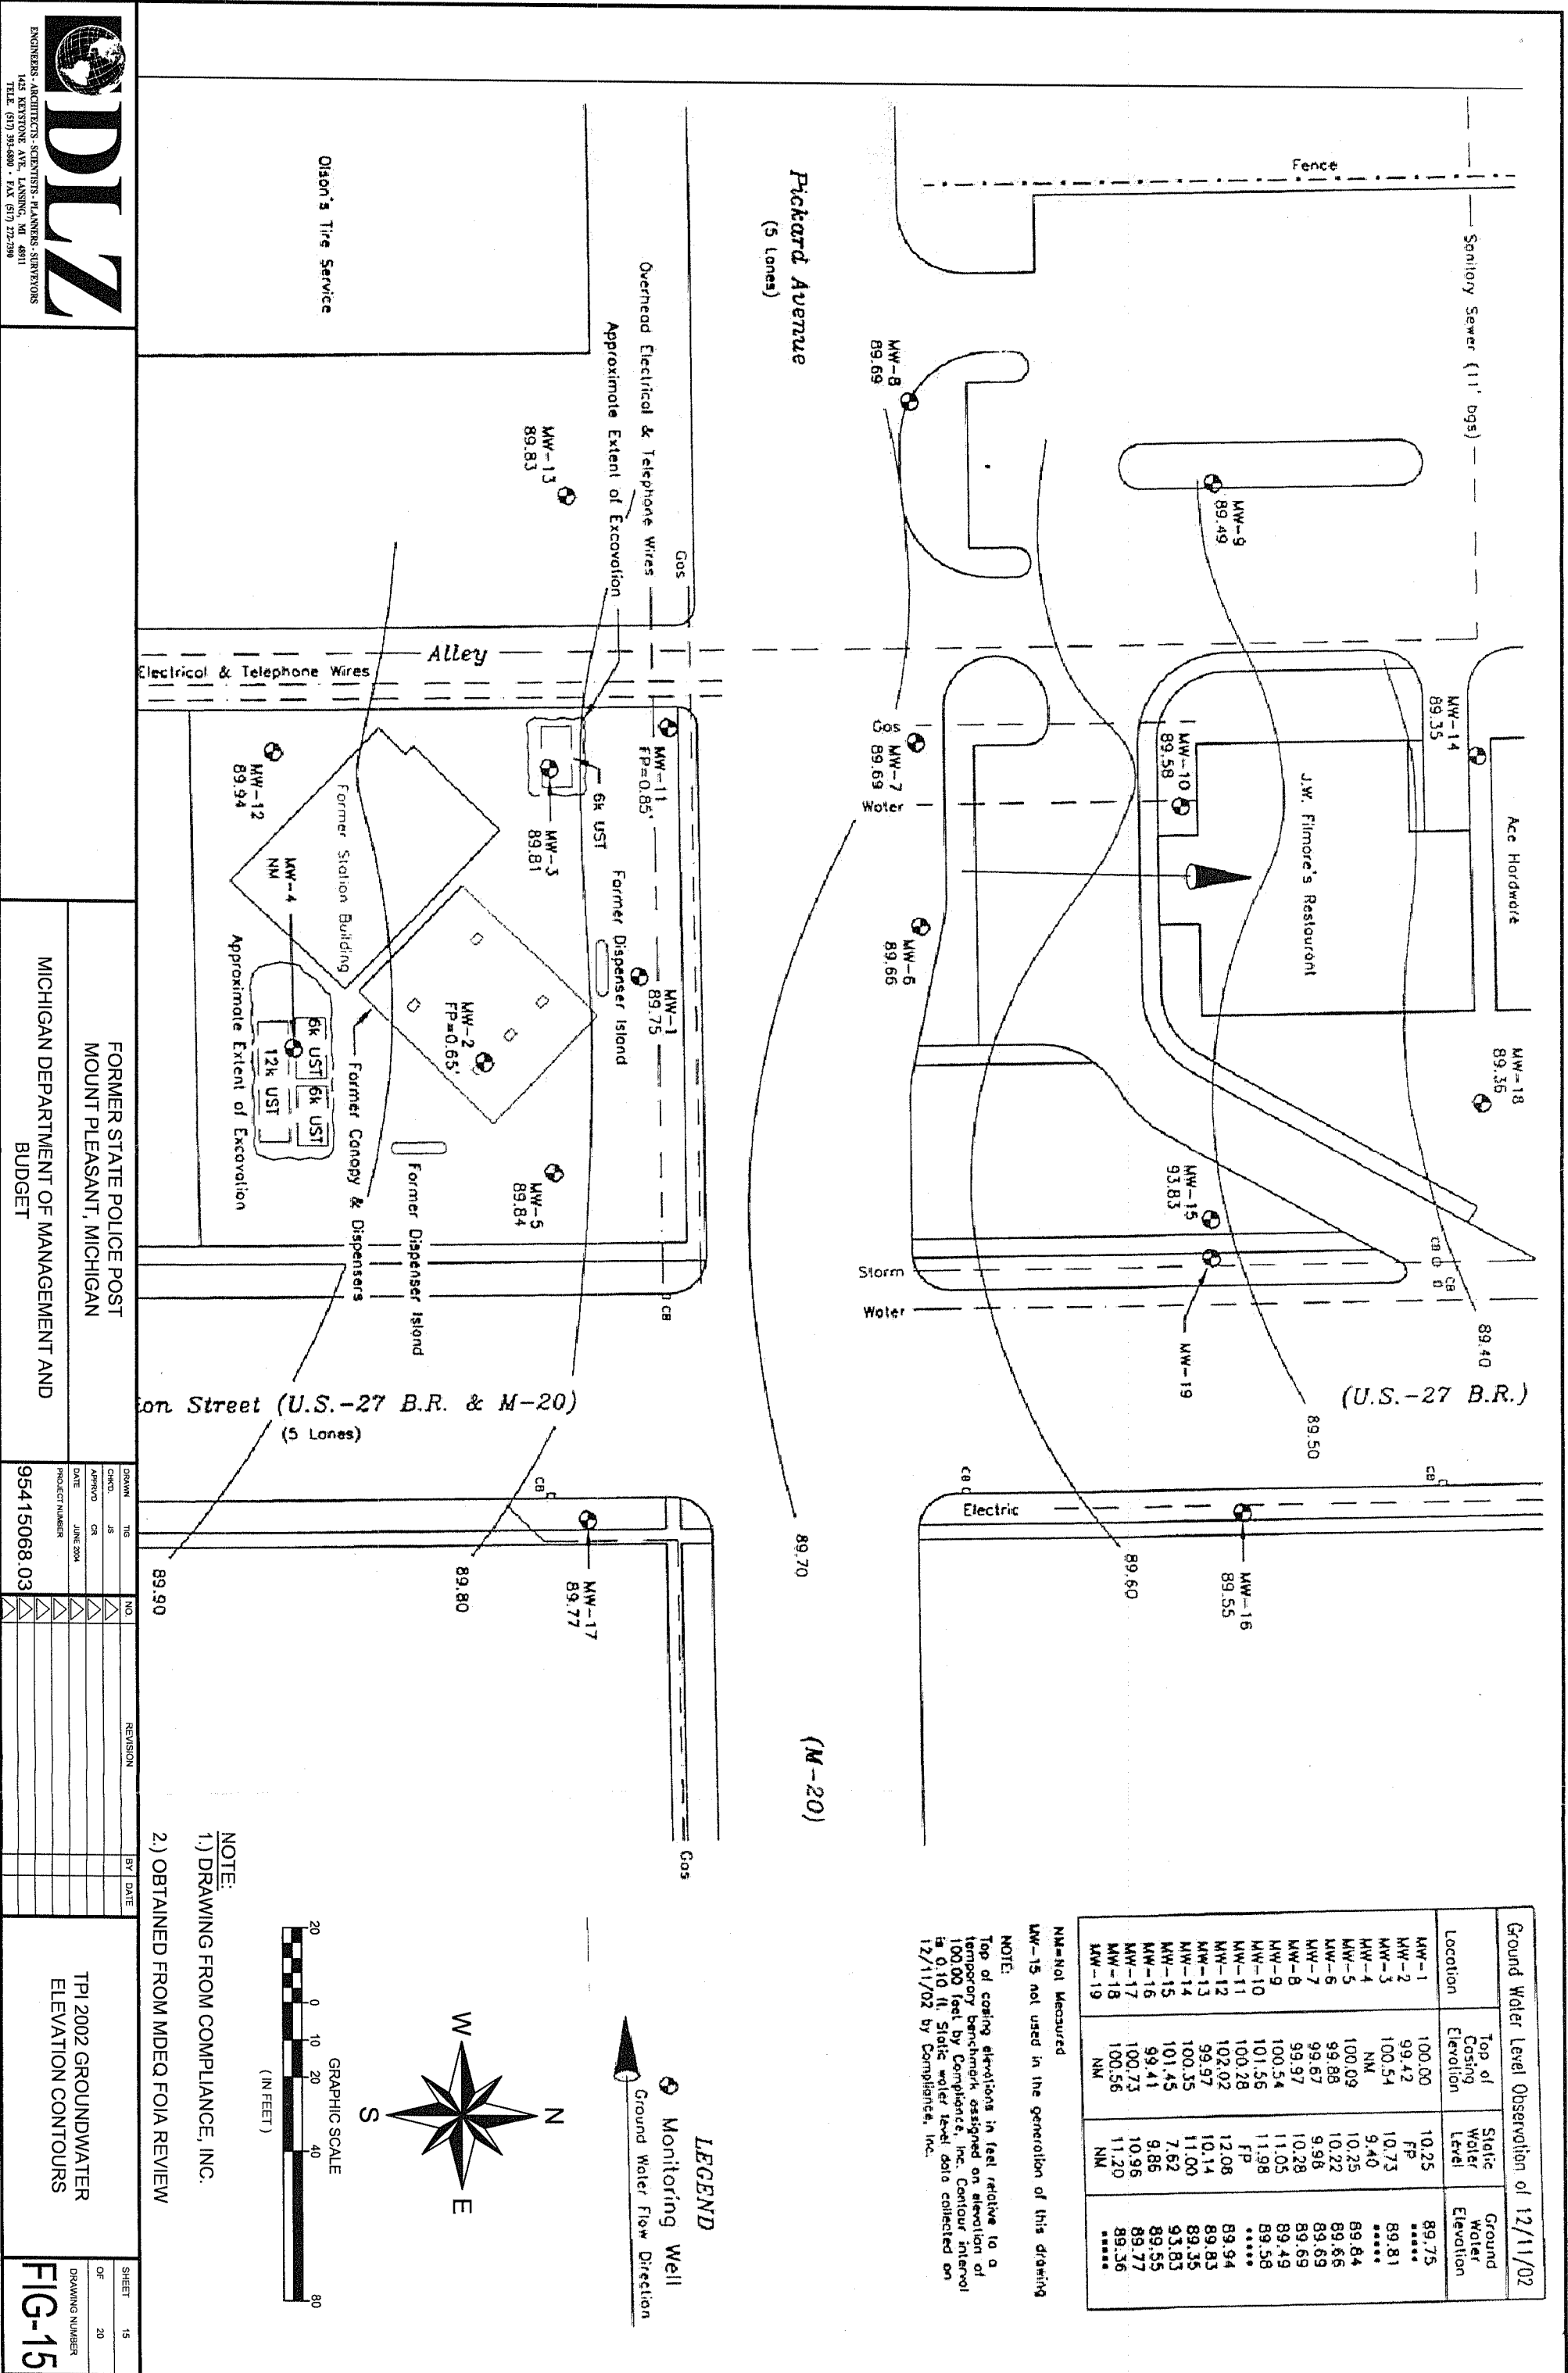

Ground Water Level Observation of 12/11/02			
Location	Top of Casing Elevation	Static Water Level	Ground Water Elevation
MW-1	100.00	10.25	89.75

NM=Not Measured
MW-15 not used in the generation of this drawing

NOTE:
Top of casing elevations in feet relative to a temporary benchmark assigned an elevation of 100.00 feet by Compliance, Inc. Contour interval is 0.10 ft. Static water level data collected on 12/11/02 by Compliance, Inc.

ENGINEERS - ARCHITECTS - SCIENTISTS - PLANNERS - SURVEYORS

FORMER STATE POLICE POST
MOUNT PLEASANT, MICHIGAN

MICHIGAN DEPARTMENT OF MANAGEMENT AND BUDGET

DESIGN	NO.	REVISION	BY	DATE
CHD	JS			
APPROV	CS			
DATE	JUNE 2004			
PROJECT NUMBER	95415068.03			


TPI 2002 GROUNDWATER
ELEVATION CONTOURS

FIG-15

SHEET 15

OF 20

DRAWING NUMBER

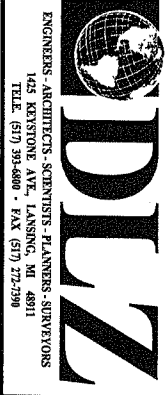

FORMER STATE POLICE POST
MOUNT PLEASANT, MICHIGAN
BUDGET

DRAWN	TJB	NO.	REVISION	BY	DATE
CHKD.	JS				
APPROV.	OR				
DATE	JUNE 2004				
PROJECT NUMBER					
95415068.03					

TPI 1999 - 2000 GROUNDWATER
SAMPLING / ANALYTICAL RESULTS

