
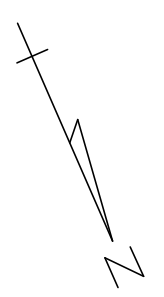


DESIGN GUIDELINES

- 1 PLACE PAVEMENT MARKING QUANTITIES PER SHEET OR PLACE TOTAL PAVEMENT MARKING QUANTITIES ON THE FIRST PAVEMENT MARKING SHEET.
- 2 LABEL PAINT LINES
- 3 LABEL SPECIAL MARKINGS

PERMANENT PAVEMENT MARKINGS

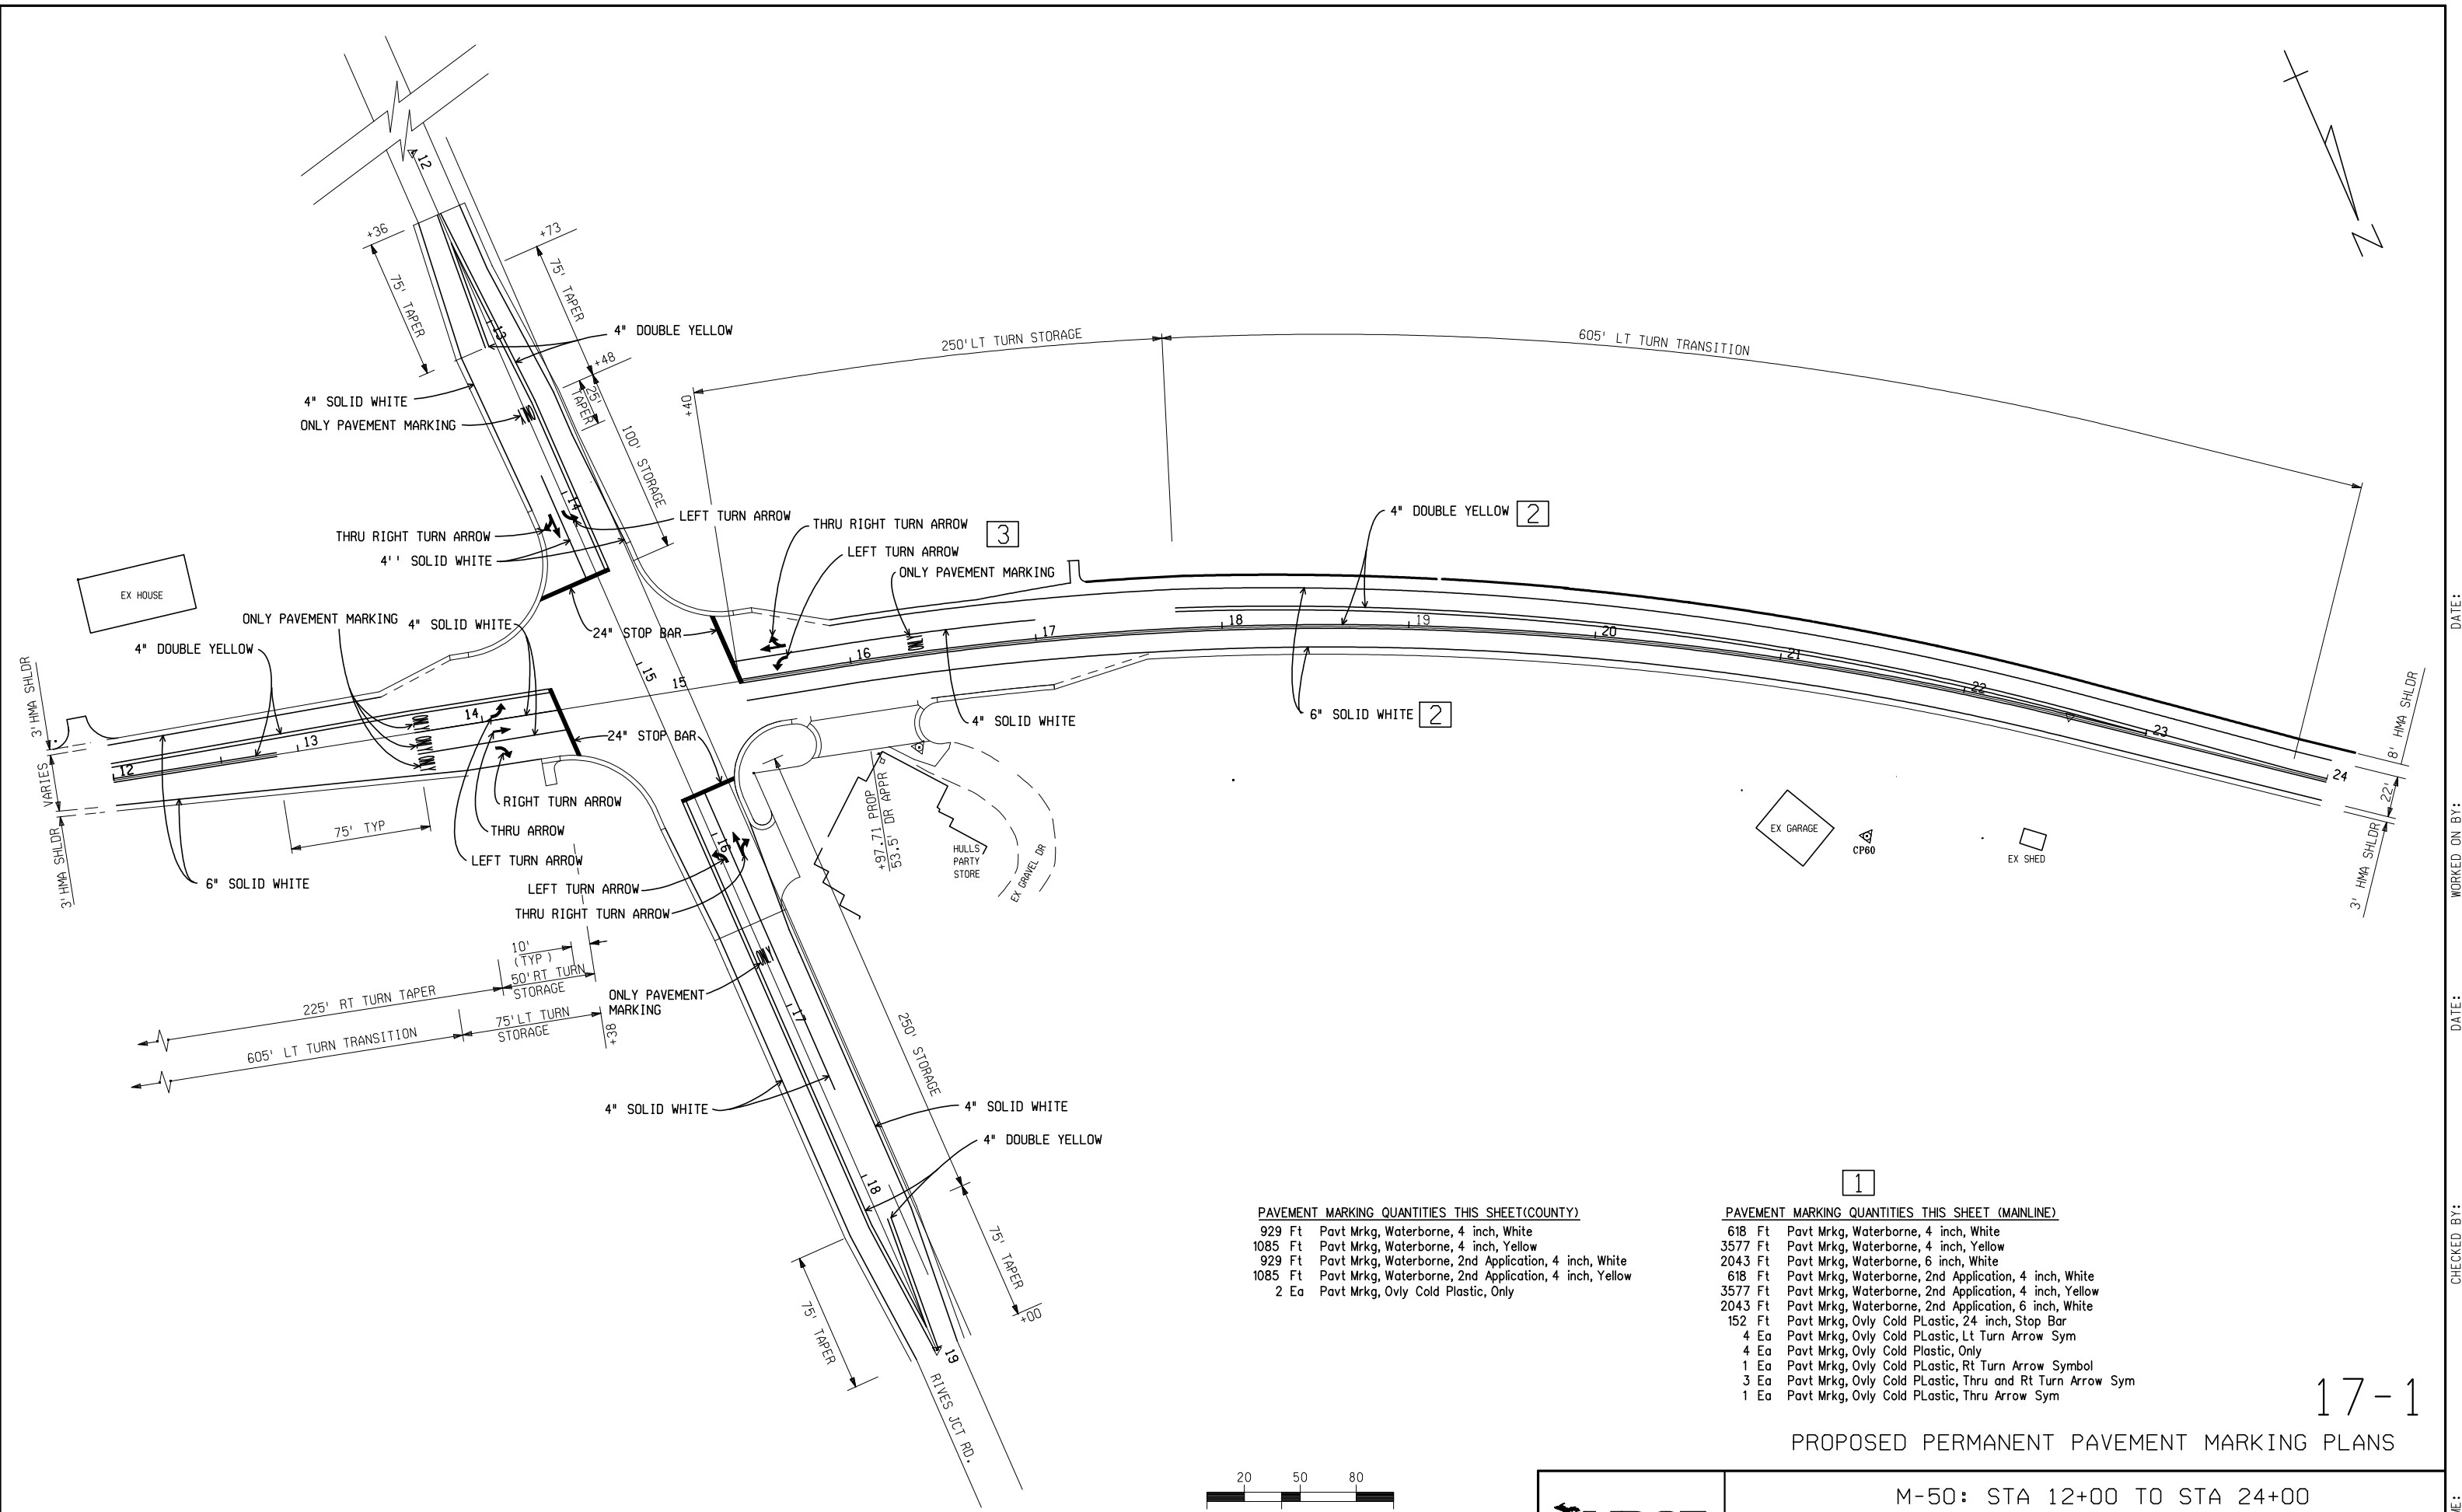


PAVEMENT MARKING QUANTITIES THIS SHEET (COUNTY)

929 Ft	Pavt Mrkg, Waterborne, 4 inch, White
1085 Ft	Pavt Mrkg, Waterborne, 4 inch, Yellow
929 Ft	Pavt Mrkg, Waterborne, 2nd Application, 4 inch, White
1085 Ft	Pavt Mrkg, Waterborne, 2nd Application, 4 inch, Yellow
2 Ea	Pavt Mrkg, Ovly Cold Plastic, Only

PAVEMENT MARKING QUANTITIES THIS SHEET (MAINLINE)

618 Ft	Pavt Mrkg, Waterborne, 4 inch, White
3577 Ft	Pavt Mrkg, Waterborne, 4 inch, Yellow
2043 Ft	Pavt Mrkg, Waterborne, 6 inch, White
618 Ft	Pavt Mrkg, Waterborne, 2nd Application, 4 inch, White
3577 Ft	Pavt Mrkg, Waterborne, 2nd Application, 4 inch, Yellow
2043 Ft	Pavt Mrkg, Waterborne, 2nd Application, 6 inch, White
152 Ft	Pavt Mrkg, Ovly Cold PLastic, 24 inch, Stop Bar
4 Ea	Pavt Mrkg, Ovly Cold PLastic, Lt Turn Arrow Sym
4 Ea	Pavt Mrkg, Ovly Cold Plastic, Only
1 Ea	Pavt Mrkg, Ovly Cold PLastic, Rt Turn Arrow Symbol
3 Ea	Pavt Mrkg, Ovly Cold PLastic, Thru and Rt Turn Arrow Sym
1 Ea	Pavt Mrkg, Ovly Cold PLastic, Thru Arrow Sym

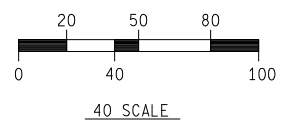

17-1

PROPOSED PERMANENT PAVEMENT MARKING PLANS

M-50: STA 12+00 TO STA 24+00				
DATE	CONT. SEC.	JOB NO.	DESIGN UNIT	SHEET NO.
04/12/07				R.O.W CONST.

DATE: WORKED ON BY: CHECKED BY: FILE NAME: