


# MDOT I-94 Modernization Project

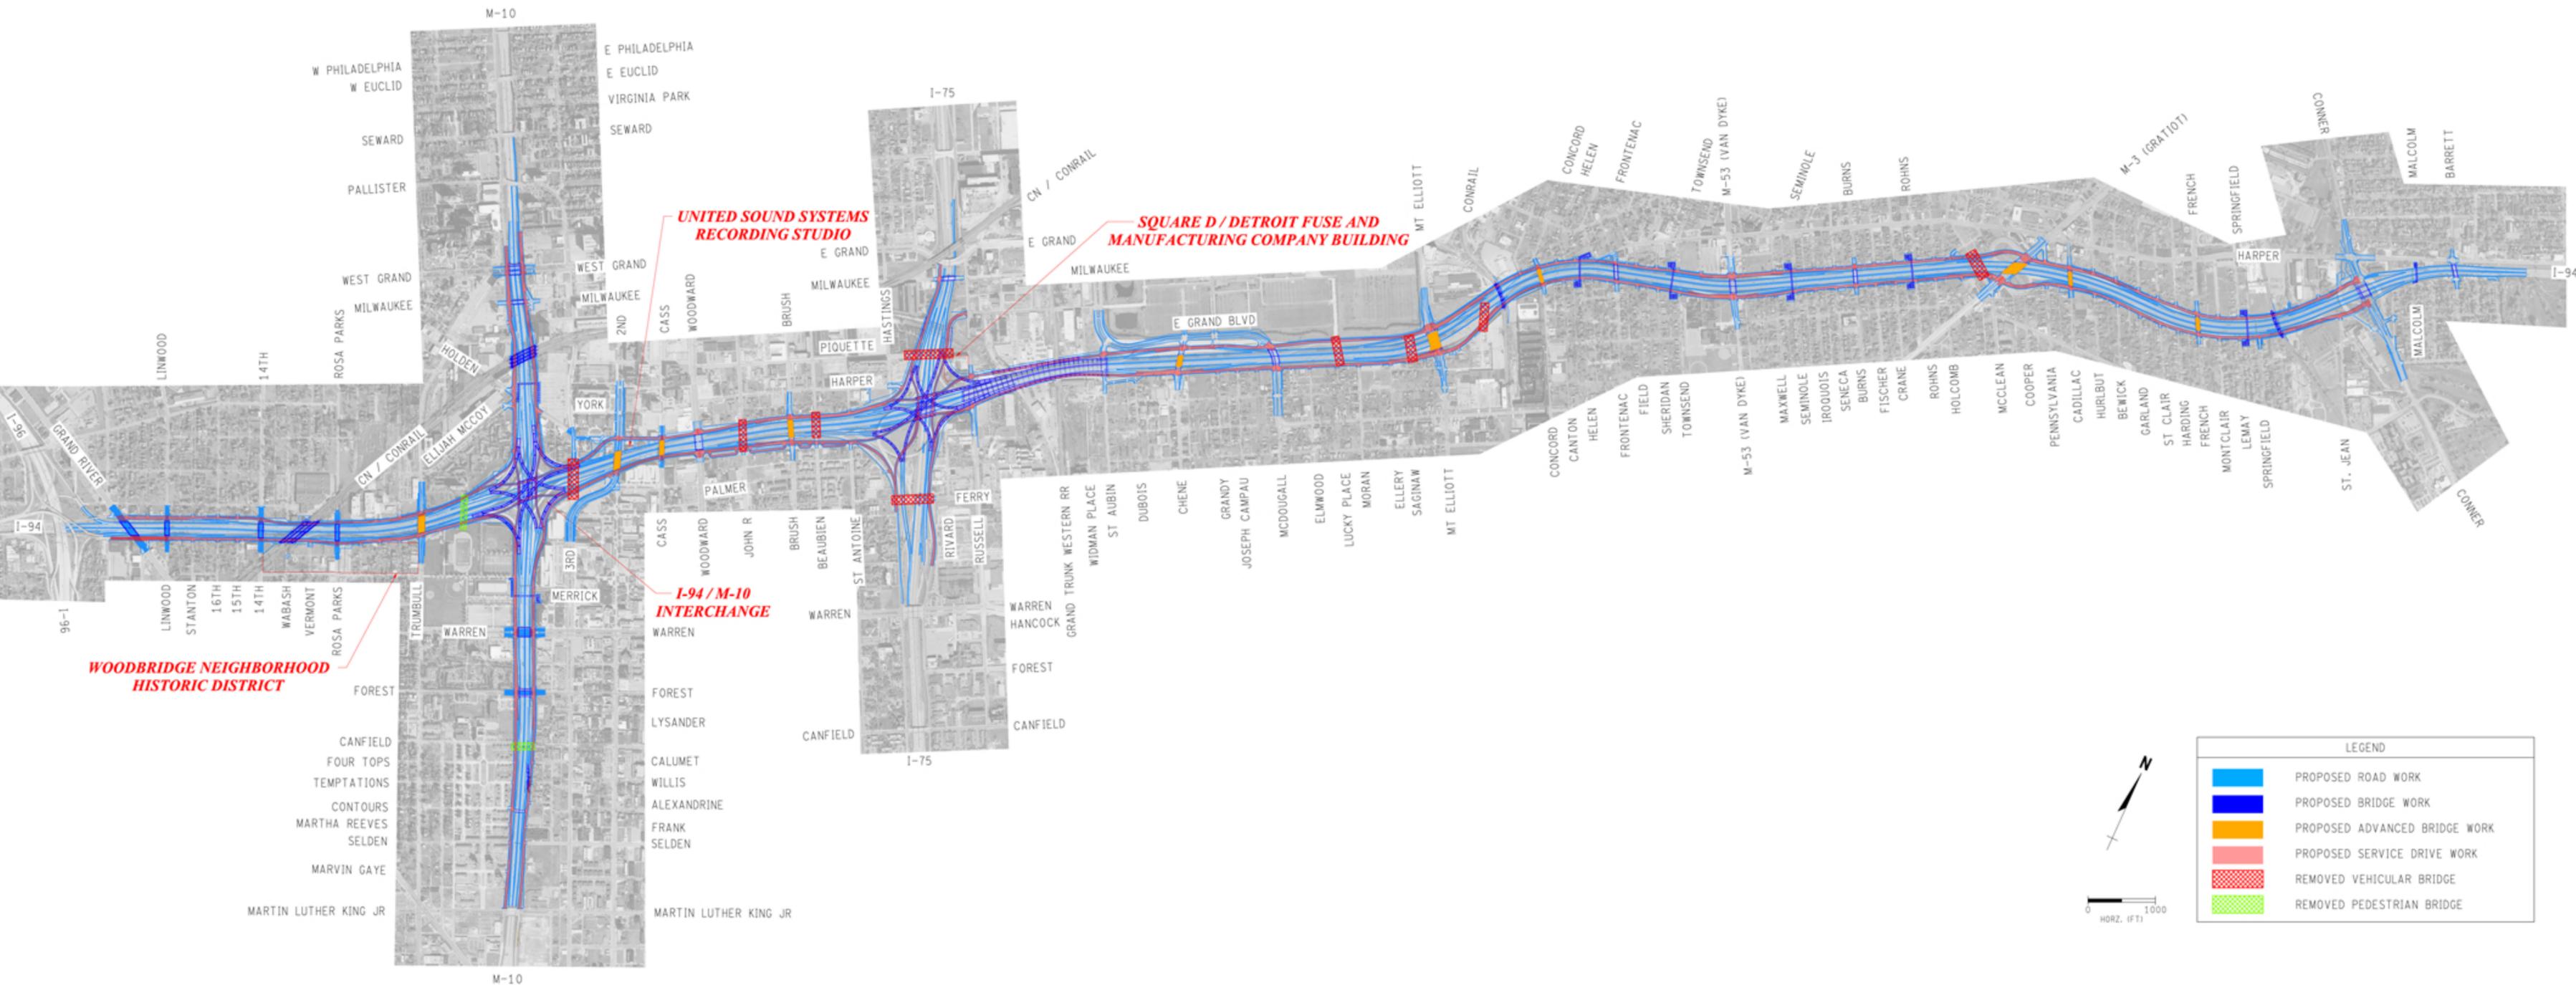

DRAFT SUBJECT TO CHANGE | JULY 8, 2015

