


PLAN VIEW "C" OF INTERSECTION OF BOND BEAM W/ STEEL COLUMN 2E  
SCALE: 1 1/2"=1'-0" (INTERSECTION @ 2D OPPOSITE HAND)

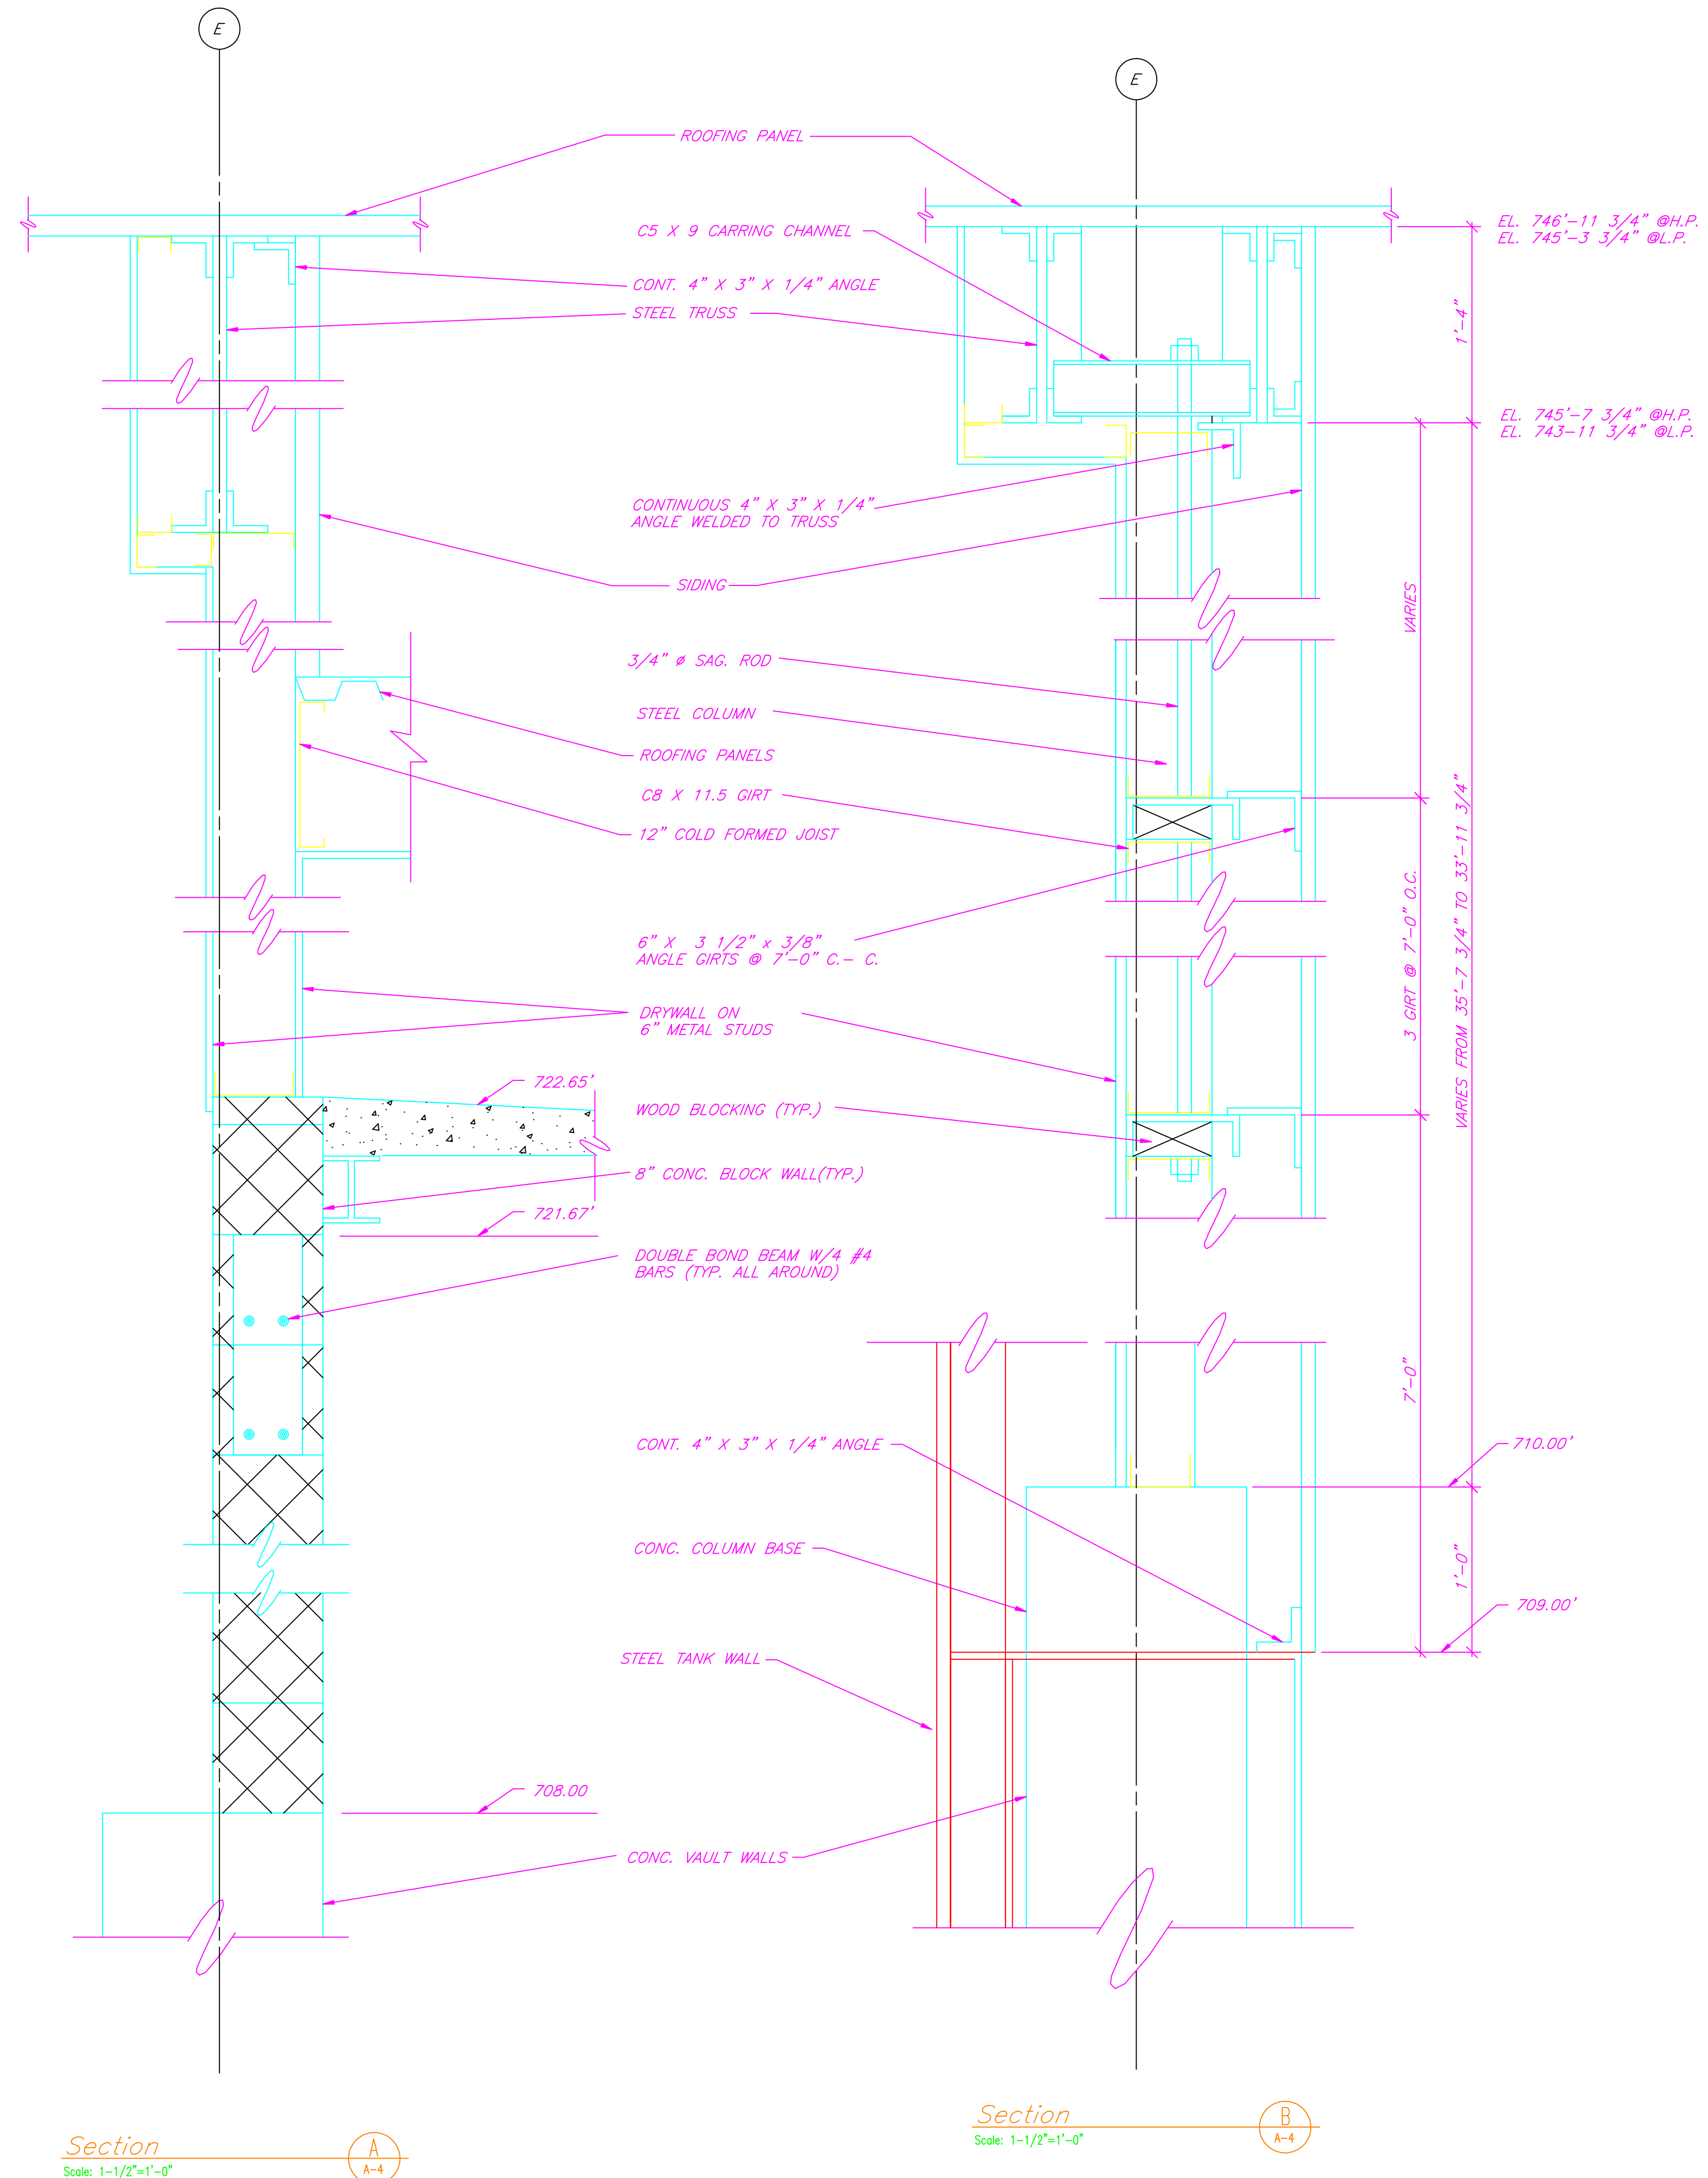

Section A-A  
Scale: 1-1/2"=1'-0"

Section B-B  
Scale: 1-1/2"=1'-0"

REVISIONS				
A	B	C	D	E

FILENAME:	SCALE: I.T.S.
PRJ. FILE	DRN. BY: CAG
Lic	DF
DATE: 2/28/95	SHEET