



BENCHMARKS


TOPOGRAPHIC SURVEY WAS PREPARED FOR C2AE PROJECT 21-0391 AND WAS DONE BY AERIAL DRONE SURVEY. NO BENCHMARKS WERE SET.

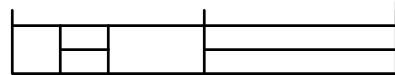

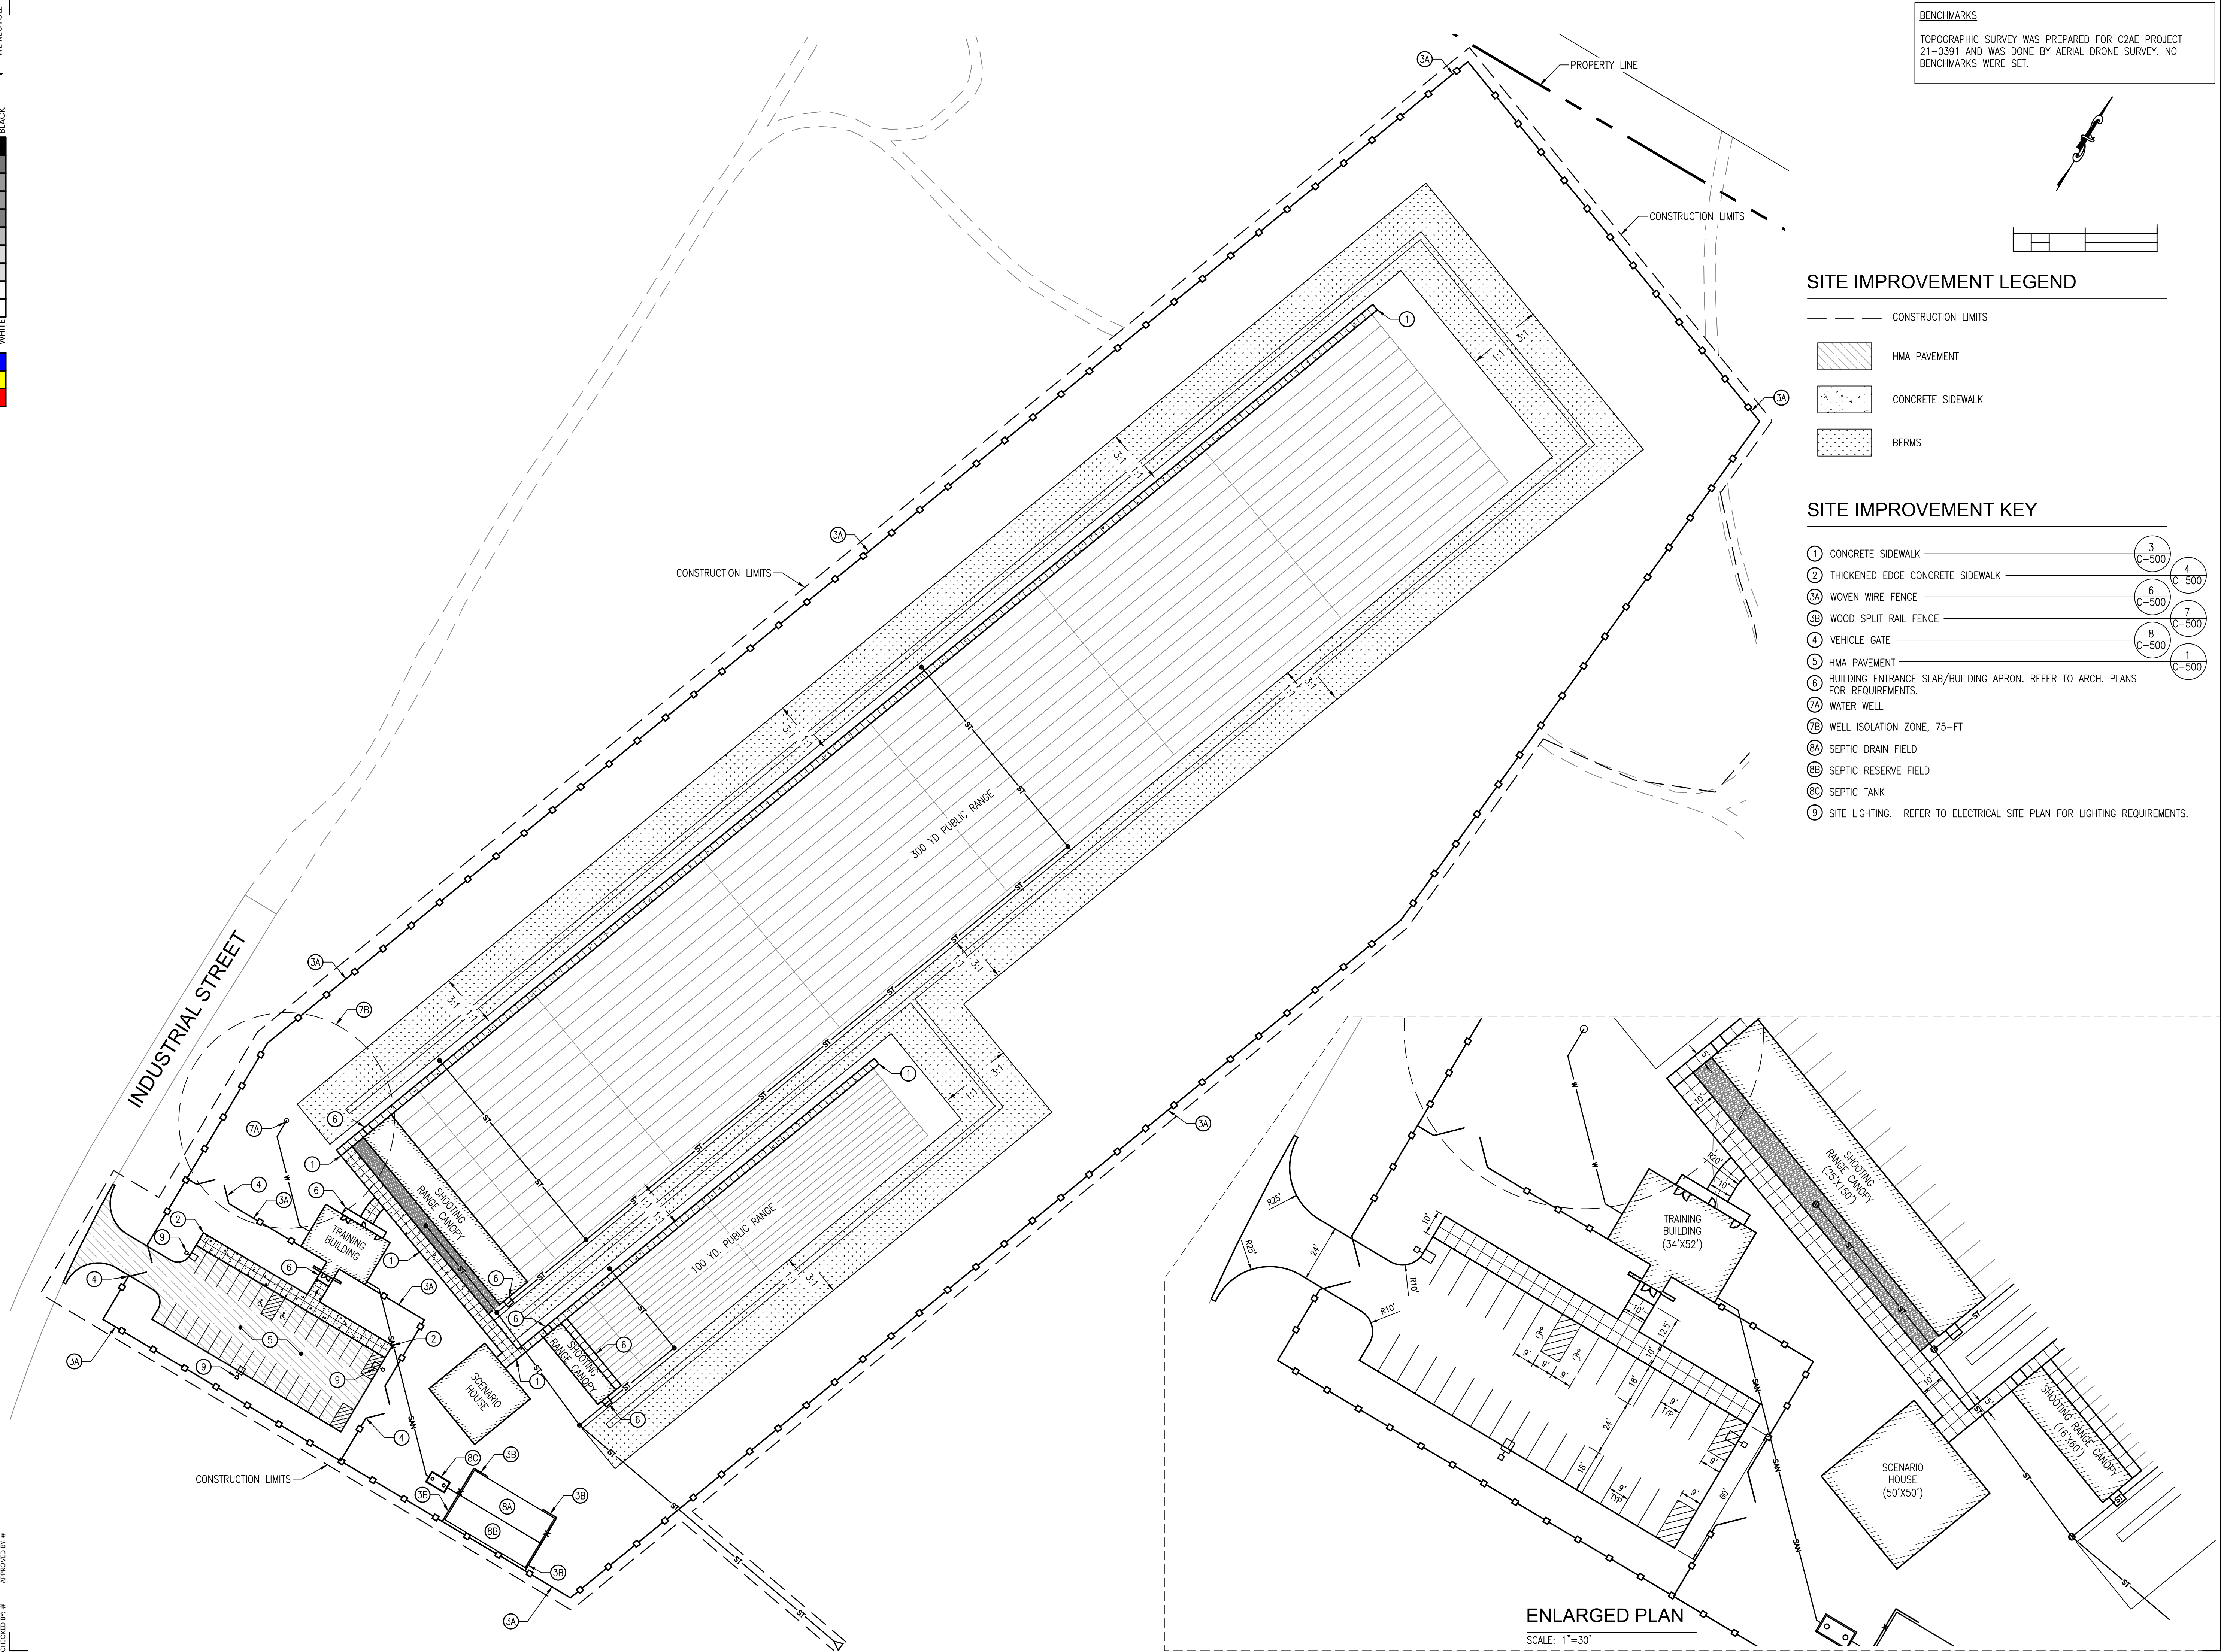

BENCHMARKS

TOPOGRAPHIC SURVEY WAS PREPARED FOR C2AE PROJECT 21-0391 AND WAS DONE BY AERIAL DRONE SURVEY. NO BENCHMARKS WERE SET.

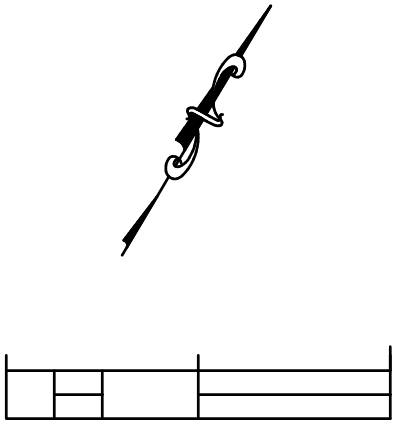

SITE IMPROVEMENT LEGEND

- CONSTRUCTION LIMITS
- HMA PAVEMENT
- CONCRETE SIDEWALK
- BERMS

SITE IMPROVEMENT KEY

- 1 CONCRETE SIDEWALK
- 2 THICKENED EDGE CONCRETE SIDEWALK
- 3A WOVEN WIRE FENCE
- 3B WOOD SPLIT RAIL FENCE
- 4 VEHICLE GATE
- 5 HMA PAVEMENT
- 6 BUILDING ENTRANCE SLAB/BUILDING APRON. REFER TO ARCH. PLANS FOR REQUIREMENTS.
- 7A WATER WELL
- 7B WELL ISOLATION ZONE, 75-FT
- 8A SEPTIC DRAIN FIELD
- 8B SEPTIC RESERVE FIELD
- 8C SEPTIC TANK
- 9 SITE LIGHTING. REFER TO ELECTRICAL SITE PLAN FOR LIGHTING REQUIREMENTS.