
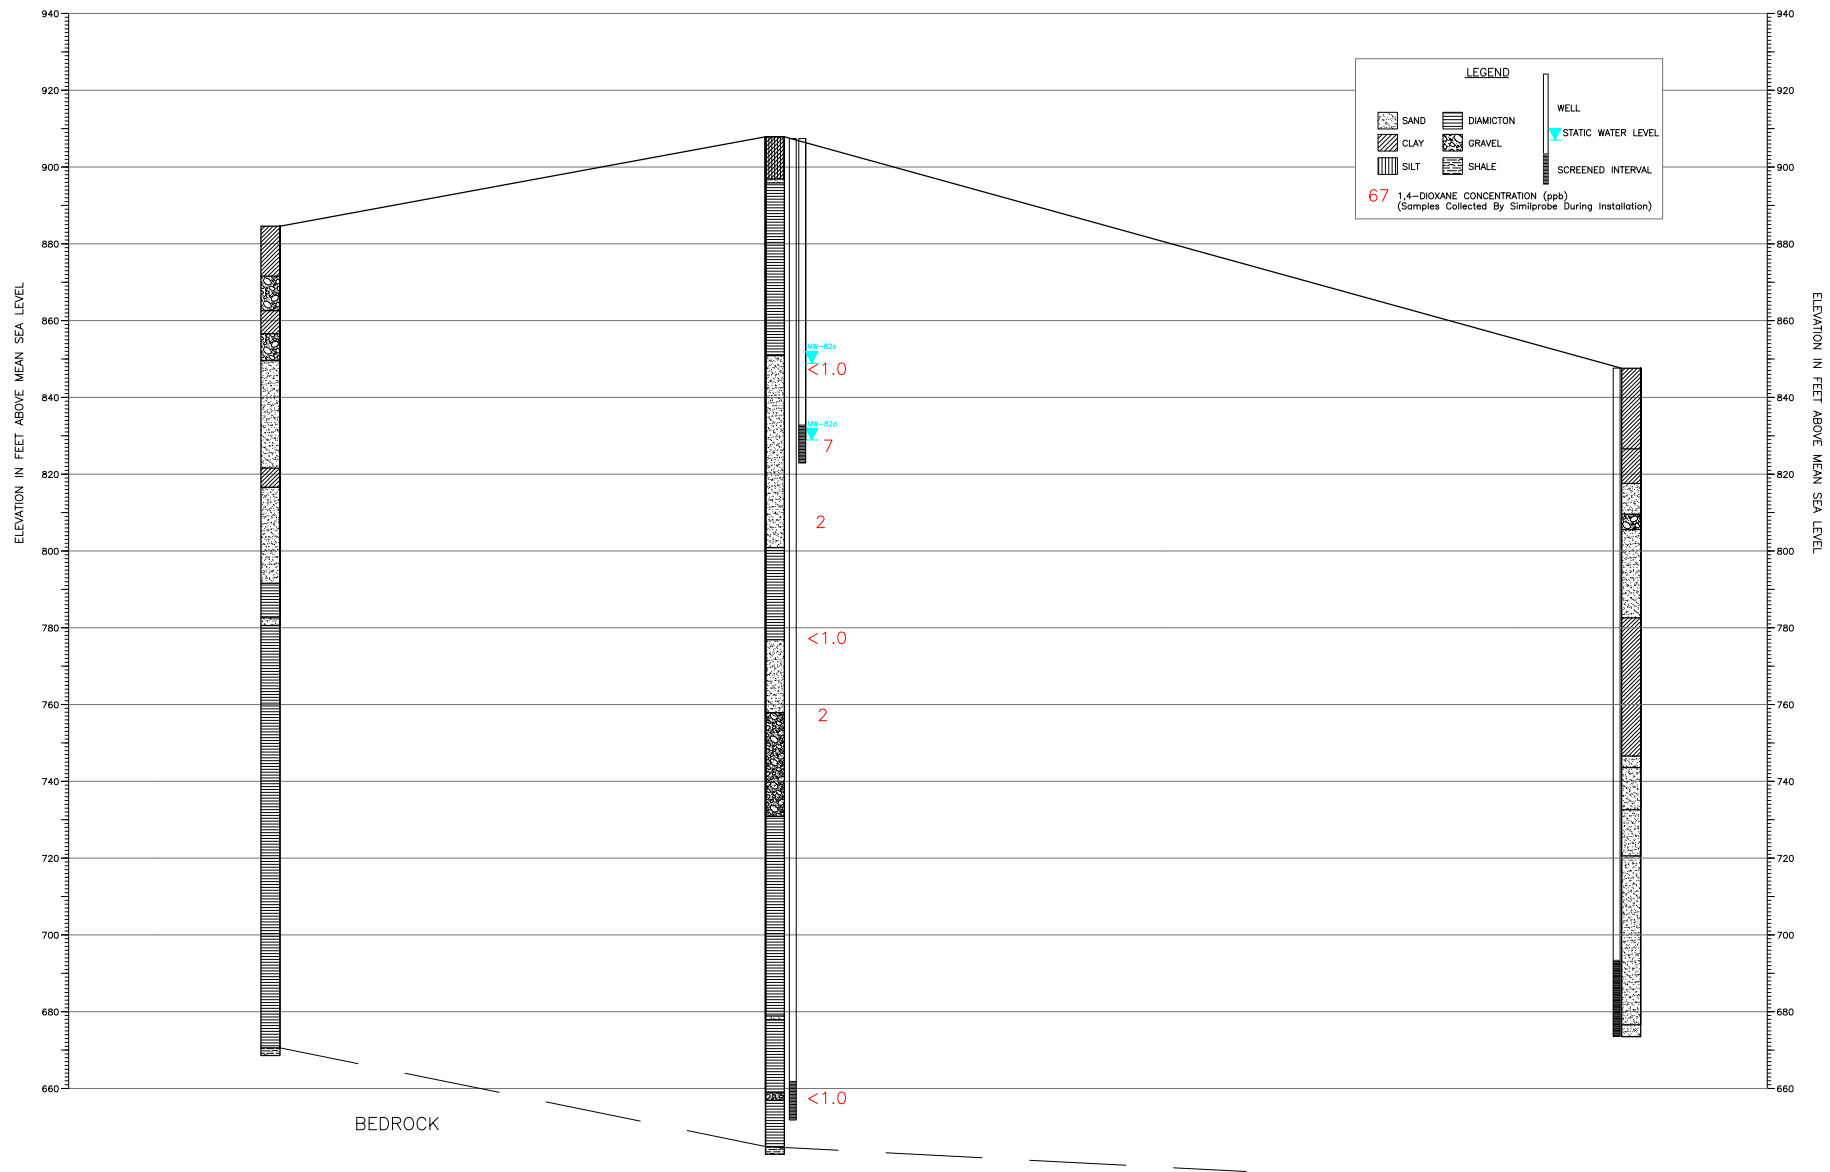


N:\96502\RASTER\WV_79GAMMA1.TIF
 N:\96502\RASTER\WV76GAMMA1.TIF

PLOT INFO: N:\96502\DWG\XSEC\XSEC_66.DWG DATE: 8/24/2004 TIME: 2:39:17 PM USER: ACS

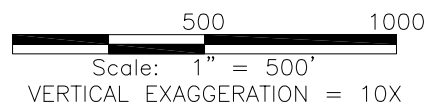

CROSS SECTION
B-B'

PALL LIFE SCIENCES
 SCIO TWP., WASHTENAW COUNTY, MICHIGAN
 Work Plan for Downgradient
 Investigations of Unit E Plume

PROJECT NO.
 F96502
 FIGURE NO.
4



Fishbeck, Thompson, Carr & Huber
 Engineers • Scientists • Architects
 Kalamazoo, Michigan (269) 375-3824
 © Copyright 2004 All Rights Reserved

